


Arc Table				
No.	Chord Bearing	Chord Distance	Arc Length	Radius
1	310° 08' 55"	15.68	15.715	71.5

LOT 1302

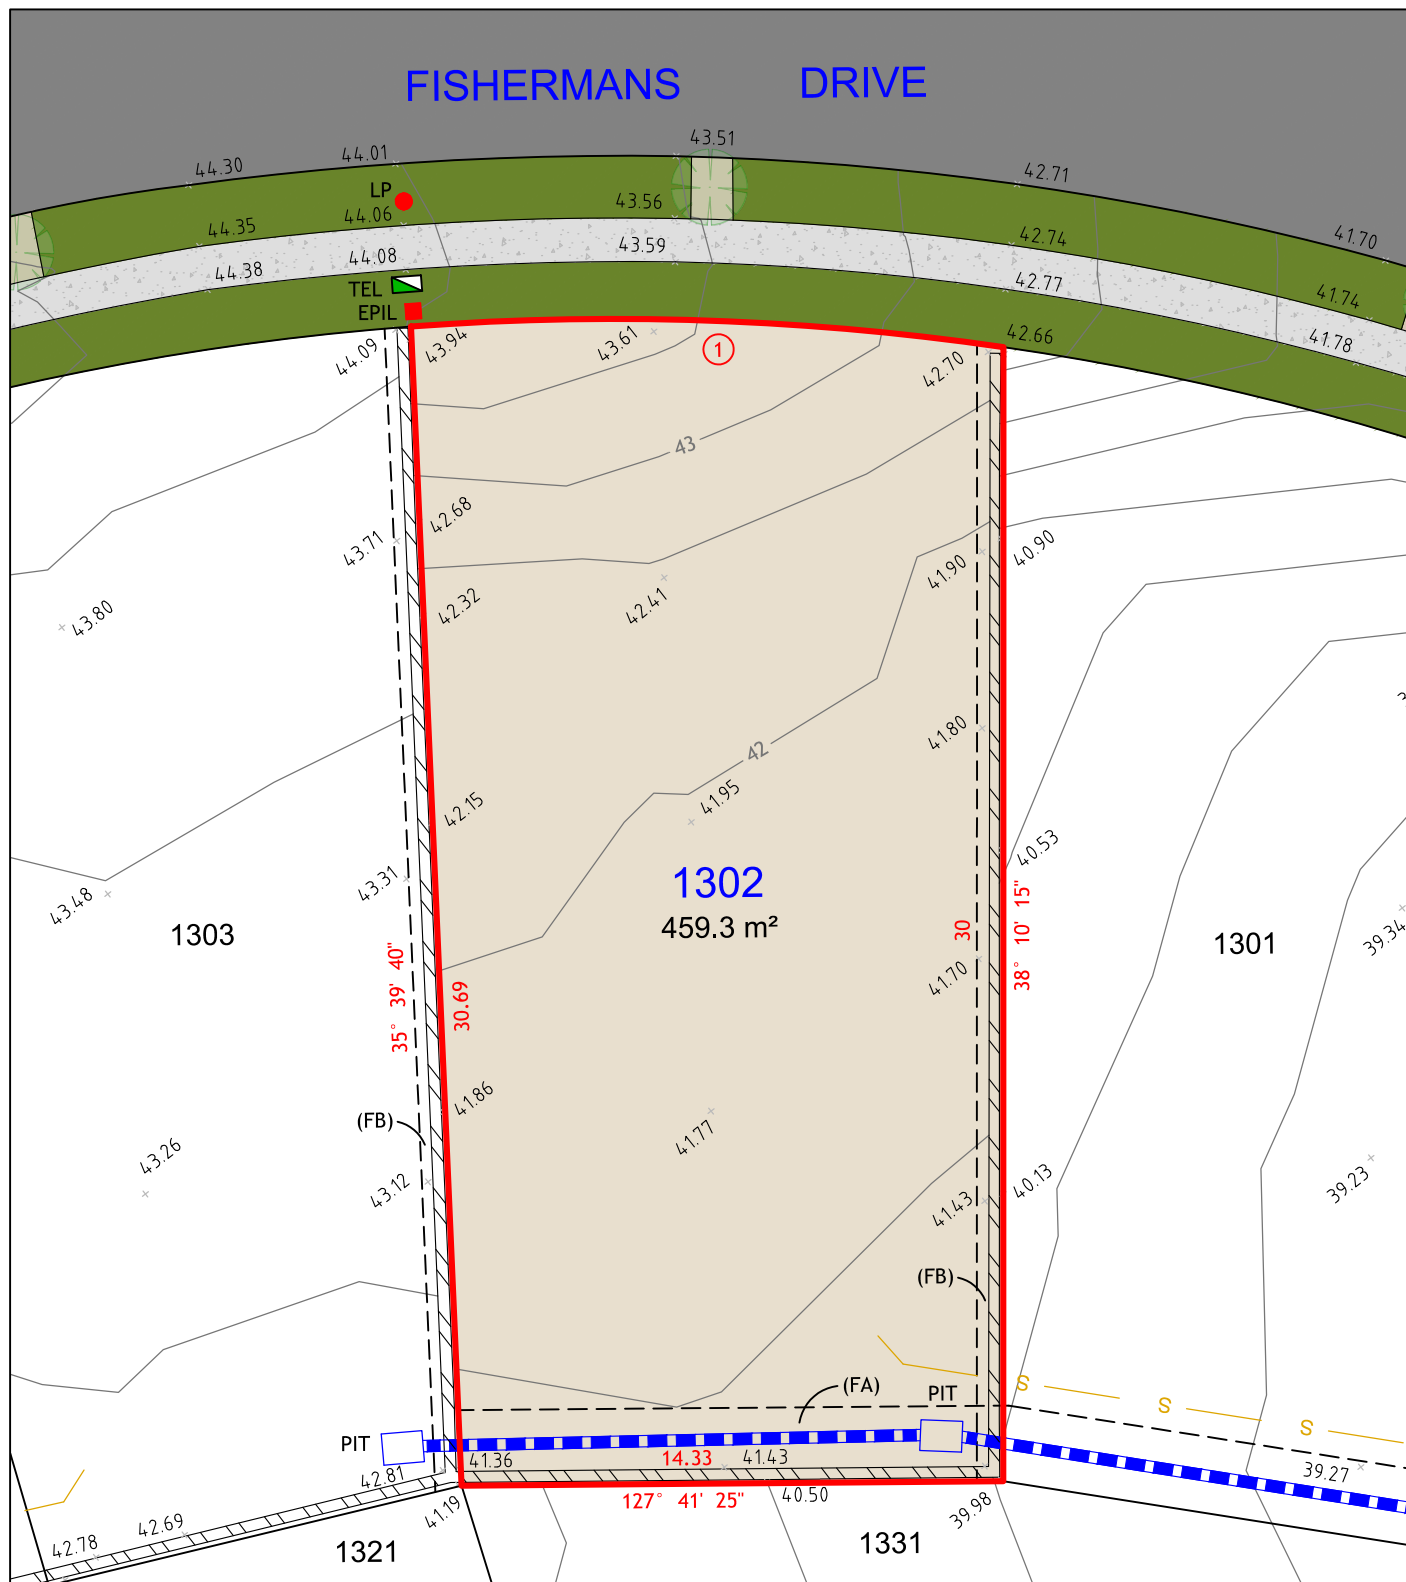

NOTES:


1. THIS PLAN IS SUITABLE FOR DETAILED PLANNING AND DESIGN AT THE SCALE/S STATED. THE PLAN MAY NOT BE SUITABLE FOR ANY OTHER PURPOSE OR FOR USE AT ANY OTHER SCALE/S.
2. SERVICES LOCATED ONLY WHERE VISIBLE.
3. THE BOUNDARIES AND UNDERGROUND SERVICES SHOWN ARE APPROXIMATE ONLY. FURTHER SURVEY WILL BE REQUIRED IF CONSTRUCTION IS TO TAKE PLACE ON OR ADJACENT TO THE BOUNDARIES.

LEGEND

———	BOUNDARY LINE
———	ADJACENT BOUNDARY
- - - - -	EASEMENT
- - - - -	STORMWATER PIPE
- - - - -	SEWER
= = = = =	RETAINING WALL

(FA) EASEMENT TO DRAIN WATER 2 WIDE
(FB) RESTRICTION ON THE USE OF LAND 0.7 WIDE

■	TEL	Telstra / NBN PIT
■	EPIL	ELECTRICAL PILLAR
●	LP	LIGHT POLE
□	PIT	DRAINAGE PIT

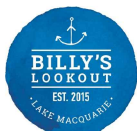

260
MAITLAND ROAD,
MAYFIELD NSW 2304
Phone: 02 4964 4886




Cad Ref: 17737-SALE PLANS
Datum: AHD
Date: 05/10/18
Scale: 1:200 A4

Project No	17737
Drawing No	1
Revision	1

Arc Table				
No.	Chord Bearing	Chord Distance	Arc Length	Radius
1	289° 54' 30"	1.165	1.165	508.5
2	296° 50' 50"	17.44	17.485	71.5

LOT 1303

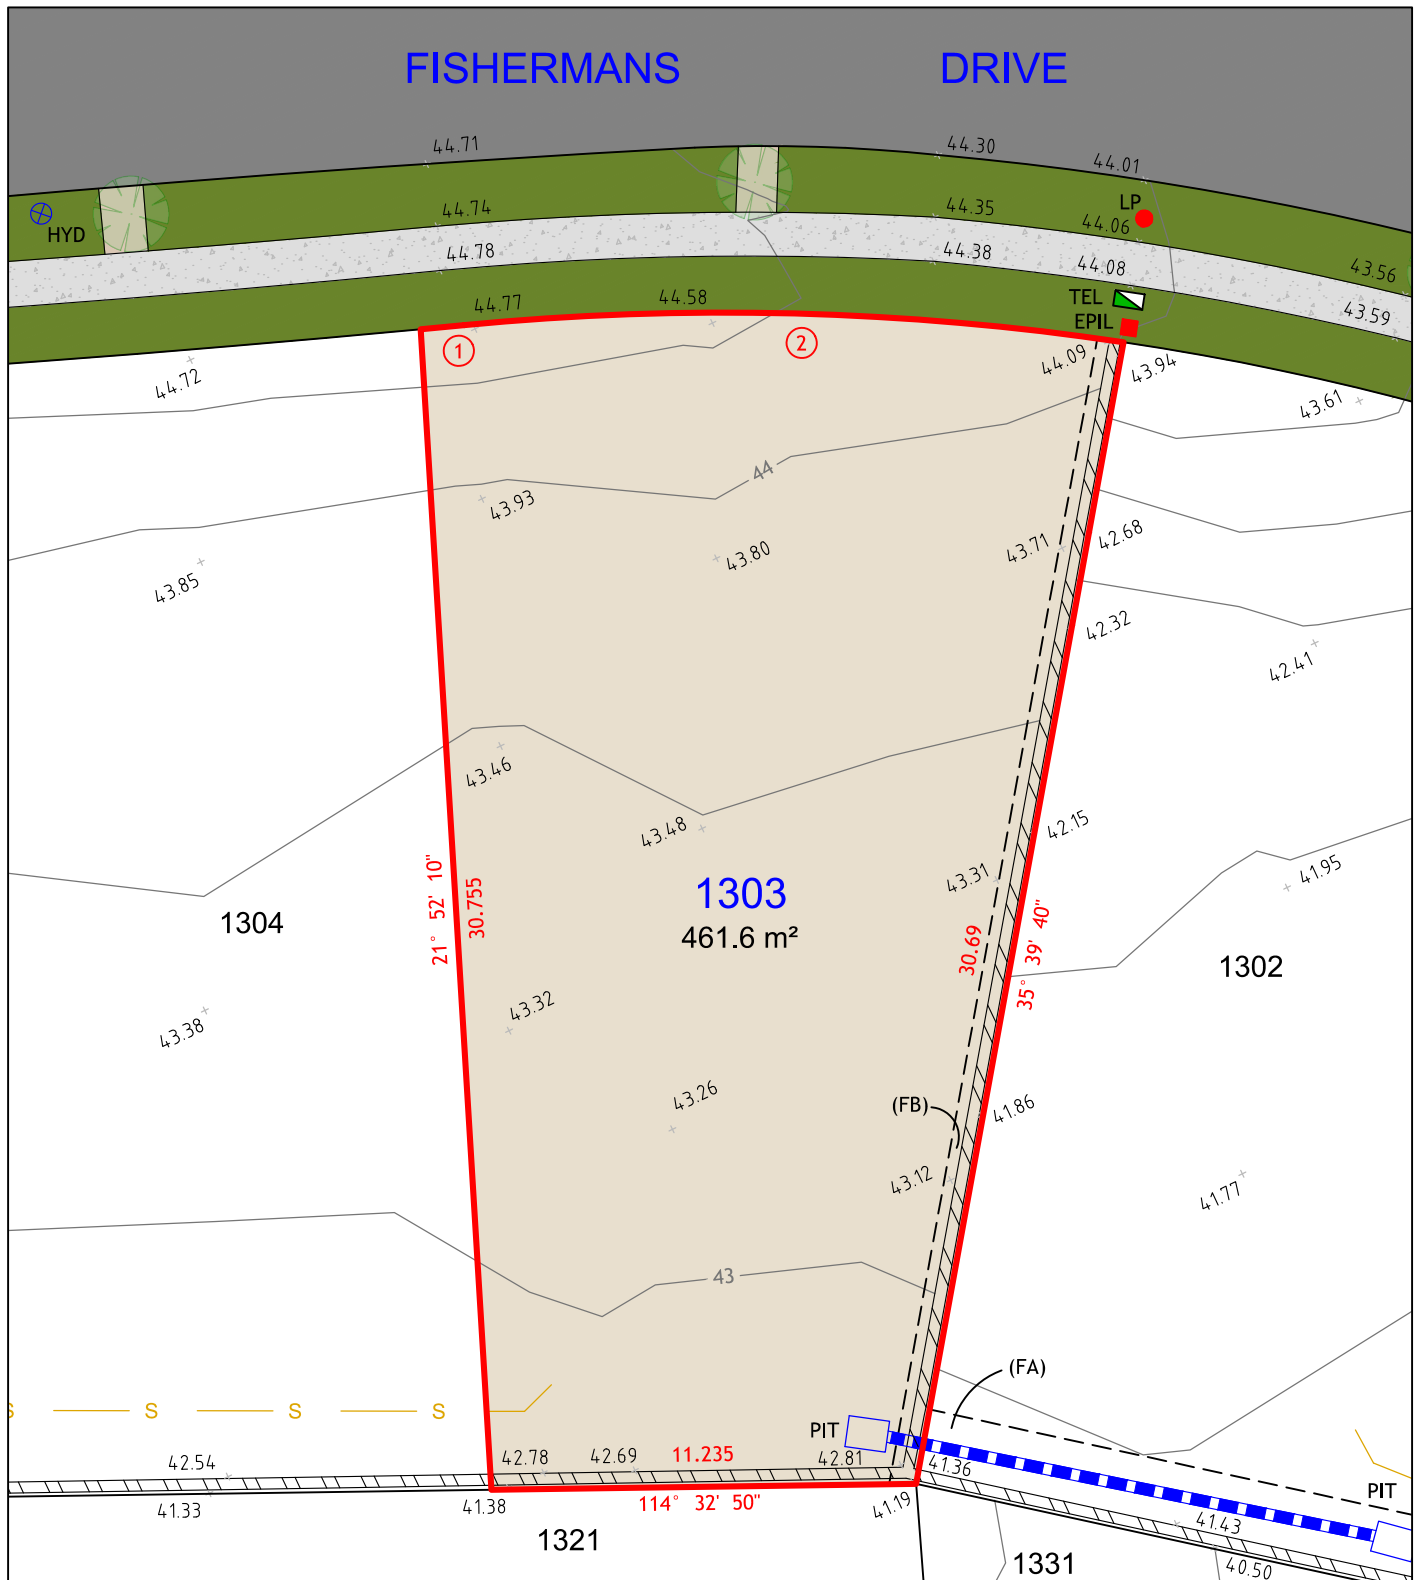

NOTES:

- THIS PLAN IS SUITABLE FOR DETAILED PLANNING AND DESIGN AT THE SCALE/S STATED. THE PLAN MAY NOT BE SUITABLE FOR ANY OTHER PURPOSE OR FOR USE AT ANY OTHER SCALE/S.
- SERVICES LOCATED ONLY WHERE VISIBLE.
- THE BOUNDARIES AND UNDERGROUND SERVICES SHOWN ARE APPROXIMATE ONLY. FURTHER SURVEY WILL BE REQUIRED IF CONSTRUCTION IS TO TAKE PLACE ON OR ADJACENT TO THE BOUNDARIES.

LEGEND

	BOUNDARY LINE		TEL	TELSTRA / NBN PIT
	ADJACENT BOUNDARY		EPIL	ELECTRICAL PILLAR
	EASEMENT		LP	LIGHT POLE
	STORMWATER PIPE		PIT	DRAINAGE PIT
	SEWER		HYD	HYDRANT
	RETAINING WALL			
(FA) EASEMENT TO DRAIN WATER 2 WIDE				
(FB) RESTRICTION ON THE USE OF LAND 0.7 WIDE				



260
MAITLAND ROAD,
MAYFIELD NSW 2304
Phone: 02 4964 4886




Cad Ref: 17737-SALE PLANS
Datum: AHD
Date: 05/10/18
Scale: 1:200 A4

Project No
17737
Drawing No
1
Revision
1

Arc Table				
No.	Chord Bearing	Chord Distance	Arc Length	Radius
1	290° 49' 15"	15.055	15.055	508.50

LOT 1304

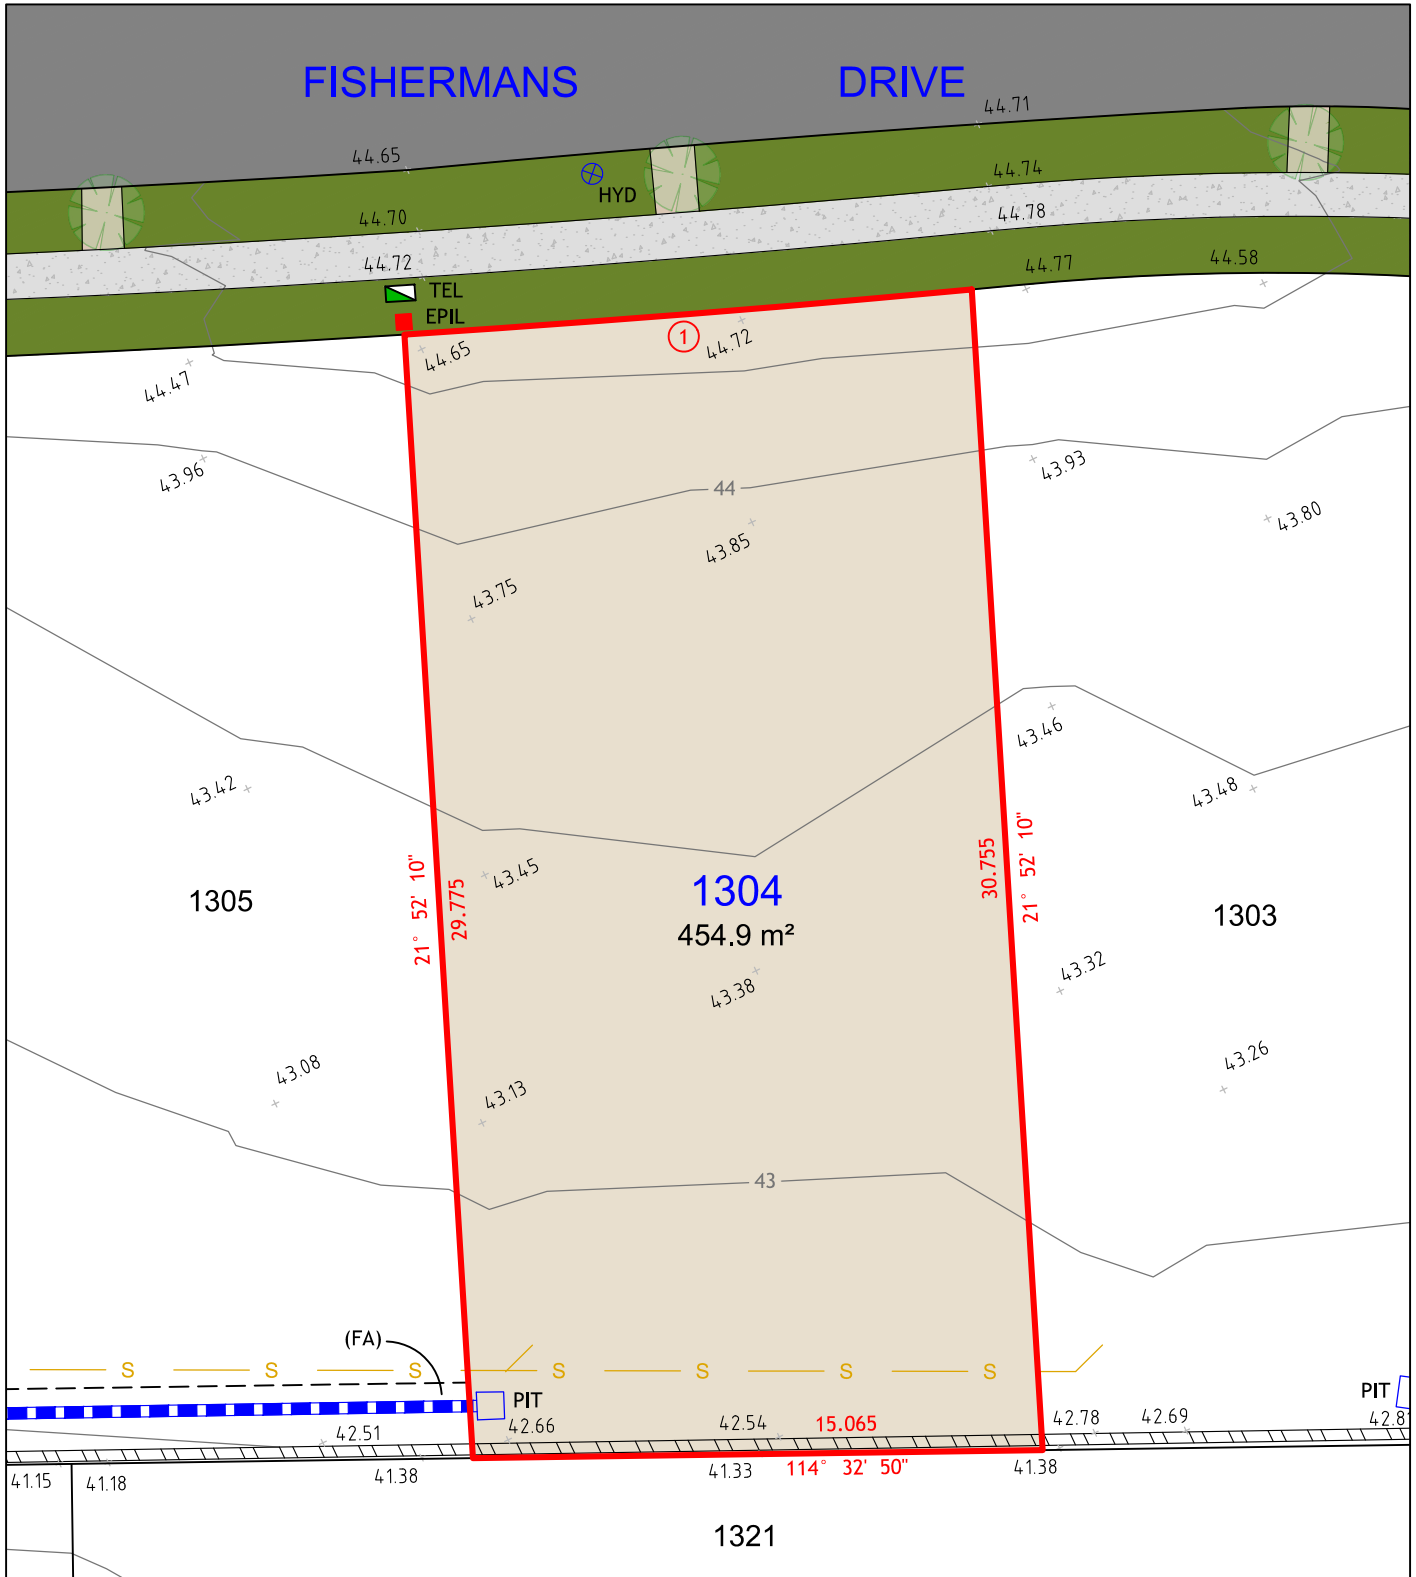

NOTES:

1. THIS PLAN IS SUITABLE FOR DETAILED PLANNING AND DESIGN AT THE SCALE/S STATED. THE PLAN MAY NOT BE SUITABLE FOR ANY OTHER PURPOSE OR FOR USE AT ANY OTHER SCALE/S.
2. SERVICES LOCATED ONLY WHERE VISIBLE.
3. THE BOUNDARIES AND UNDERGROUND SERVICES SHOWN ARE APPROXIMATE ONLY. FURTHER SURVEY WILL BE REQUIRED IF CONSTRUCTION IS TO TAKE PLACE ON OR ADJACENT TO THE BOUNDARIES.

LEGEND

	BOUNDARY LINE
	ADJACENT BOUNDARY
	EASEMENT
	STORMWATER PIPE
	SEWER
	RETAINING WALL

	TEL	TELSTRA / NBN PIT
	EPIL	ELECTRICAL PILLAR
	PIT	DRAINAGE PIT
	HYD	HYDRANT

(FA) EASEMENT TO DRAIN WATER 2 WIDE



260
MAITLAND ROAD,
MAYFIELD NSW 2304
Phone: 02 4964 4886




Cad Ref: 17737-SALE PLANS
Datum: AHD
Date: 05/10/18
Scale: 1:200 A4

Project No
17737
Drawing No
1
Revision
1

Arc Table				
No.	Chord Bearing	Chord Distance	Arc Length	Radius
1	292° 32' 15"	15.4	15.4	508.5

LOT 1305

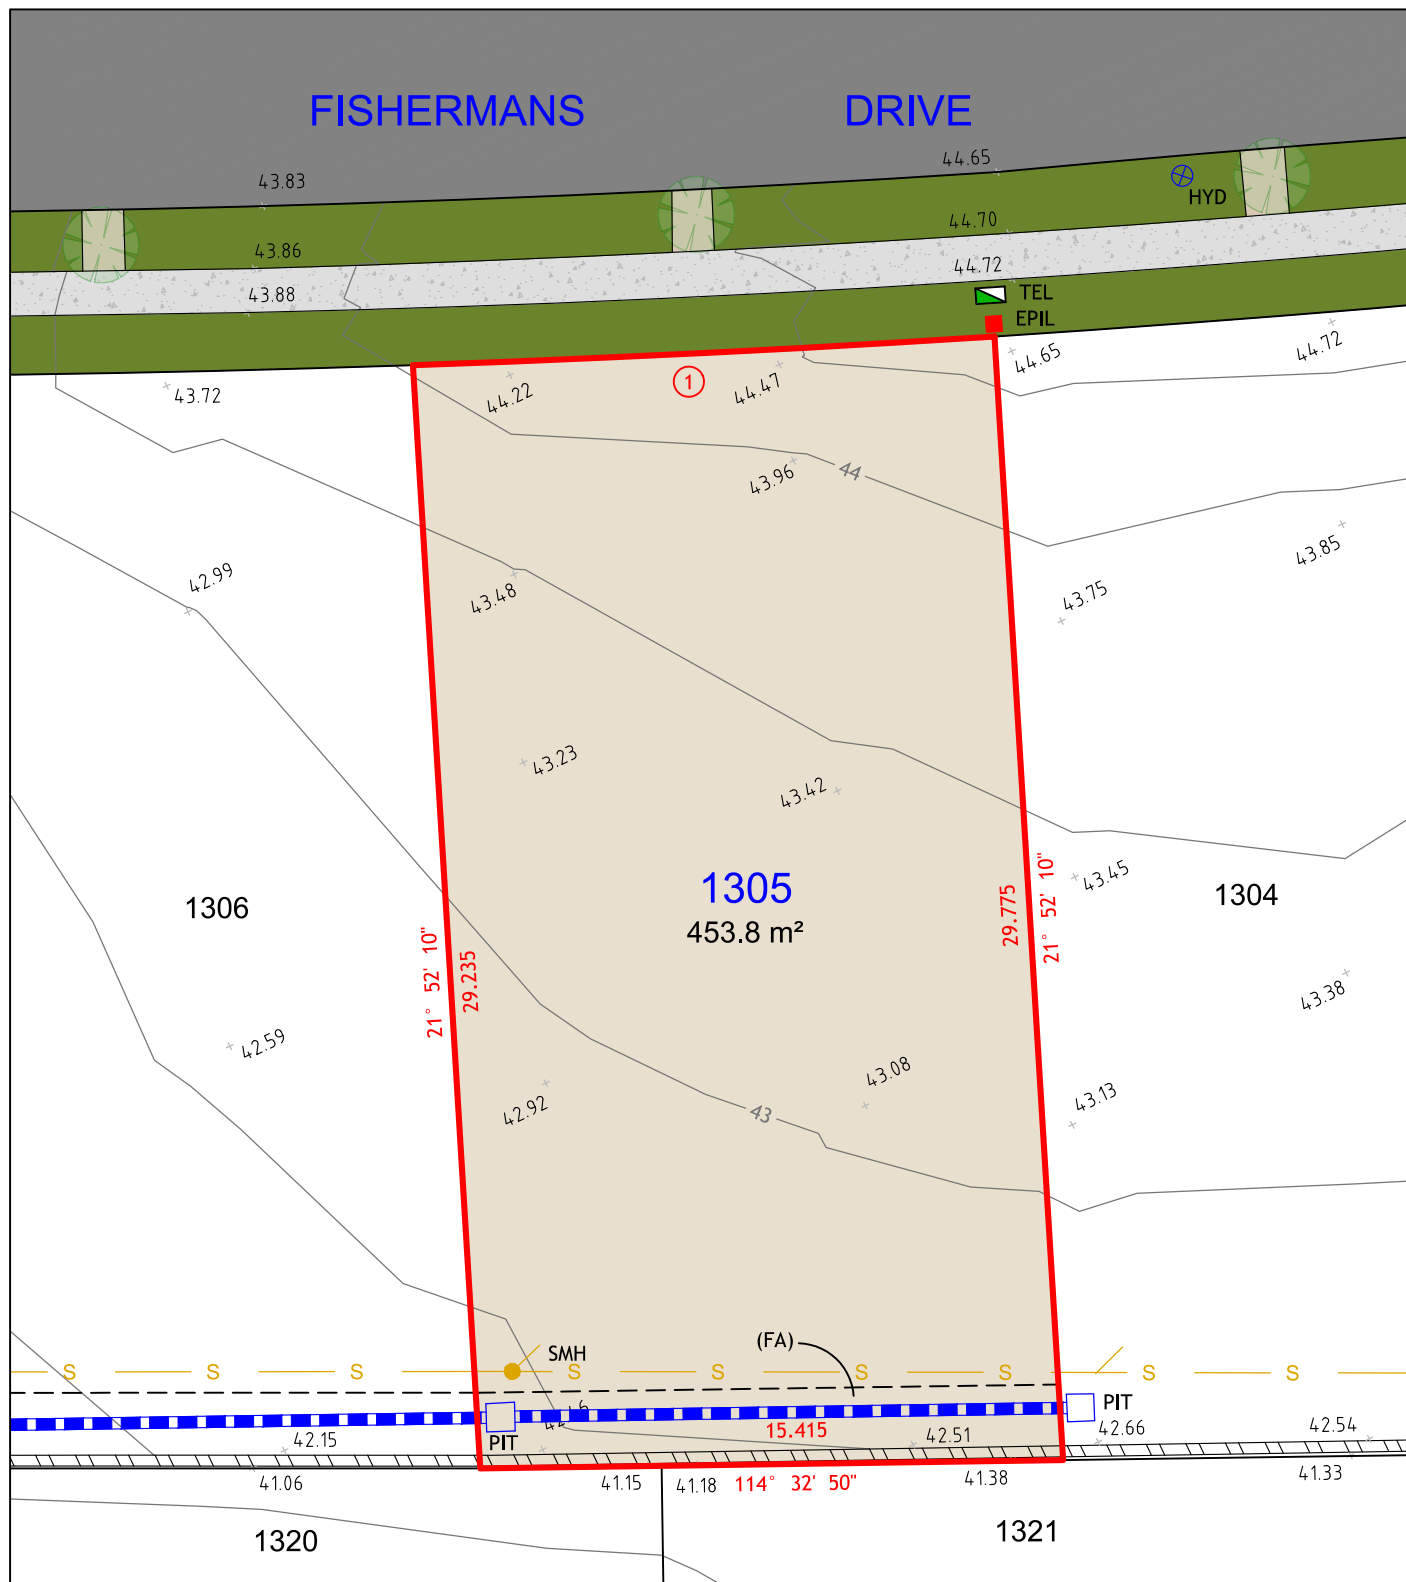

NOTES:


1. THIS PLAN IS SUITABLE FOR DETAILED PLANNING AND DESIGN AT THE SCALE/S STATED. THE PLAN MAY NOT BE SUITABLE FOR ANY OTHER PURPOSE OR FOR USE AT ANY OTHER SCALE/S.
2. SERVICES LOCATED ONLY WHERE VISIBLE.
3. THE BOUNDARIES AND UNDERGROUND SERVICES SHOWN ARE APPROXIMATE ONLY. FURTHER SURVEY WILL BE REQUIRED IF CONSTRUCTION IS TO TAKE PLACE ON OR ADJACENT TO THE BOUNDARIES.

LEGEND

———	BOUNDARY LINE
———	ADJACENT BOUNDARY
- - - - -	EASEMENT
———	STORMWATER PIPE
———	SEWER
———	RETAINING WALL

■	TEL	TELSTRA / NBN PIT
■	EPIL	ELECTRICAL PILLAR
●	SMH	SEWER MANHOLE
□	PIT	DRAINAGE PIT
⊗	HYD	HYDRANT

(FA) EASEMENT TO DRAIN WATER 2 WIDE

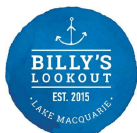

260
MAITLAND ROAD,
MAYFIELD NSW 2304
Phone: 02 4964 4886




Cad Ref: 17737-SALE PLANS
Datum: AHD
Date: 05/10/18
Scale: 1:200 A4

Project No
17737
Drawing No
1
Revision
1

Arc Table				
No.	Chord Bearing	Chord Distance	Arc Length	Radius
1	294° 17' 30"	15.75	15.75	508.5

LOT 1306

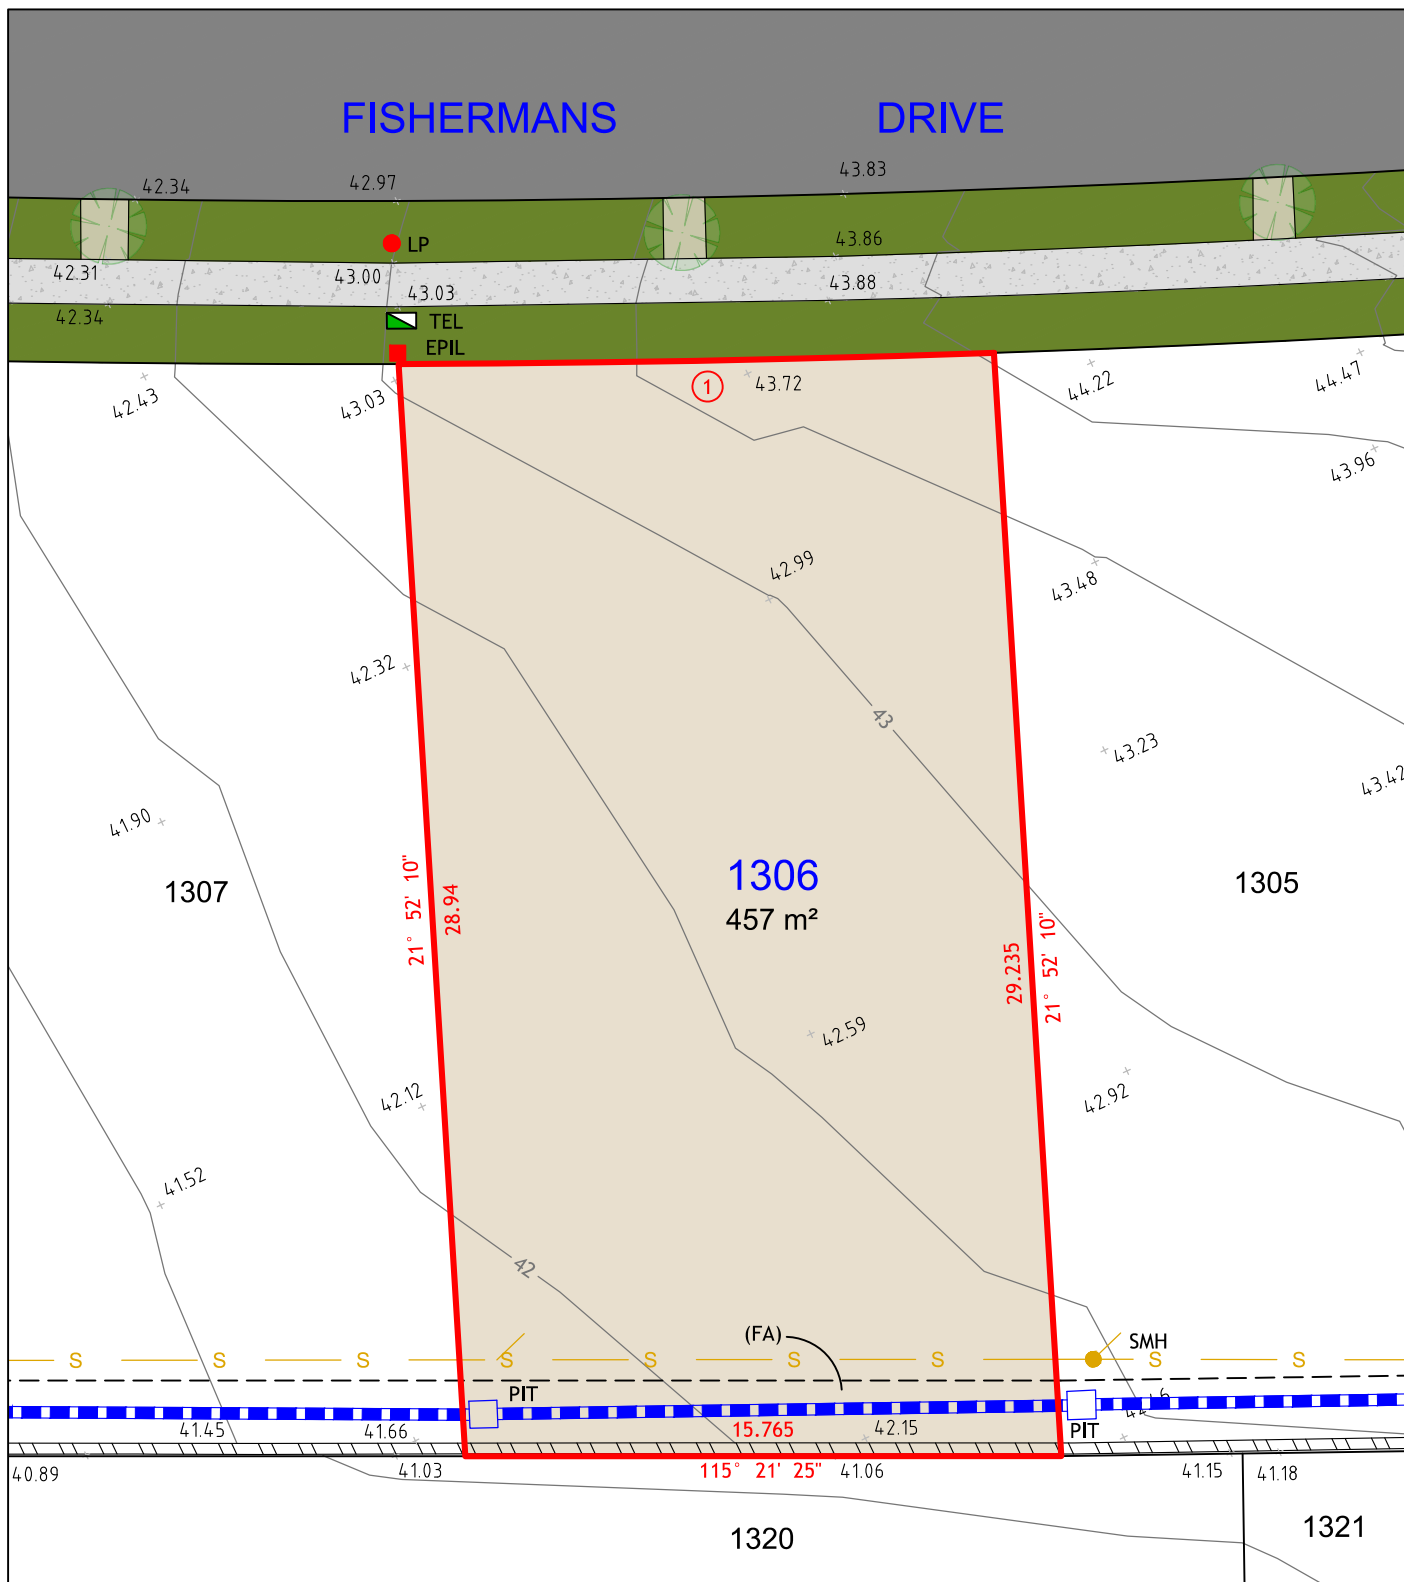

NOTES:


1. THIS PLAN IS SUITABLE FOR DETAILED PLANNING AND DESIGN AT THE SCALE/S STATED. THE PLAN MAY NOT BE SUITABLE FOR ANY OTHER PURPOSE OR FOR USE AT ANY OTHER SCALE/S.
2. SERVICES LOCATED ONLY WHERE VISIBLE.
3. THE BOUNDARIES AND UNDERGROUND SERVICES SHOWN ARE APPROXIMATE ONLY. FURTHER SURVEY WILL BE REQUIRED IF CONSTRUCTION IS TO TAKE PLACE ON OR ADJACENT TO THE BOUNDARIES.

LEGEND

	BOUNDARY LINE
	ADJACENT BOUNDARY
	EASEMENT
	STORMWATER PIPE
	SEWER
	RETAINING WALL

	TEL	TELSTRA / NBN PIT
	EPIL	ELECTRICAL PILLAR
	LP	LIGHT POLE
	SMH	SEWER MANHOLE
	PIT	DRAINAGE PIT

(FA) EASEMENT TO DRAIN WATER 2 WIDE

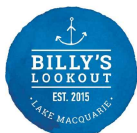

260
MAITLAND ROAD,
MAYFIELD NSW 2304
Phone: 02 4964 4886





Cad Ref: 17737-SALE PLANS
Datum: AHD
Date: 05/10/18
Scale: 1:200 A4

Project No
17737
Drawing No
1
Revision
1

Arc Table				
No.	Chord Bearing	Chord Distance	Arc Length	Radius
1	295° 54' 55"	13.07	13.07	508.5

LOT 1307

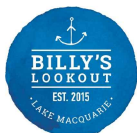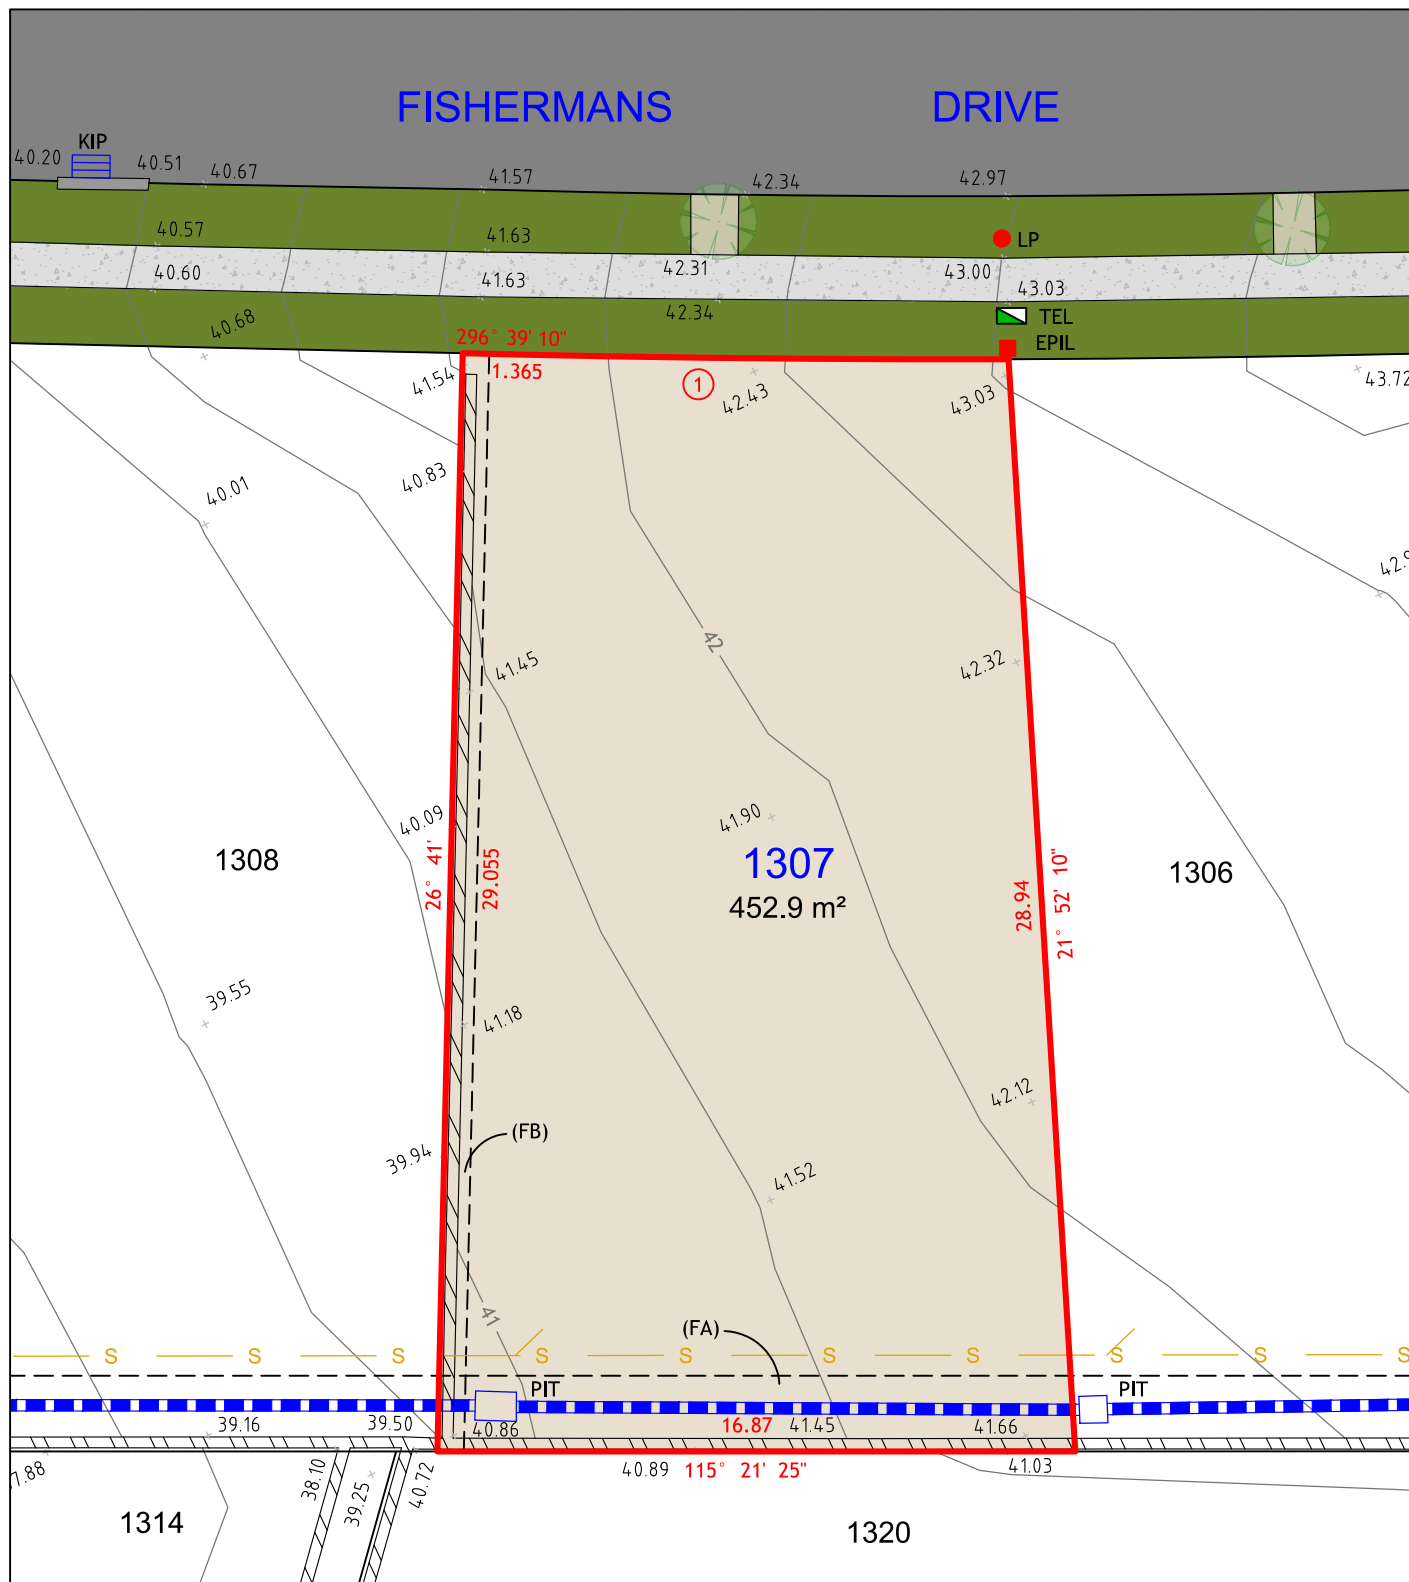


260
MAITLAND ROAD,
MAYFIELD NSW 2304
Phone: 02 4964 4886



Cad Ref: 17737-SALE PLANS
Datum: AHD
Date: 05/10/18
Scale: 1:200 A4

Project No
17737
Drawing No
1
Revision
1

LOT 1308

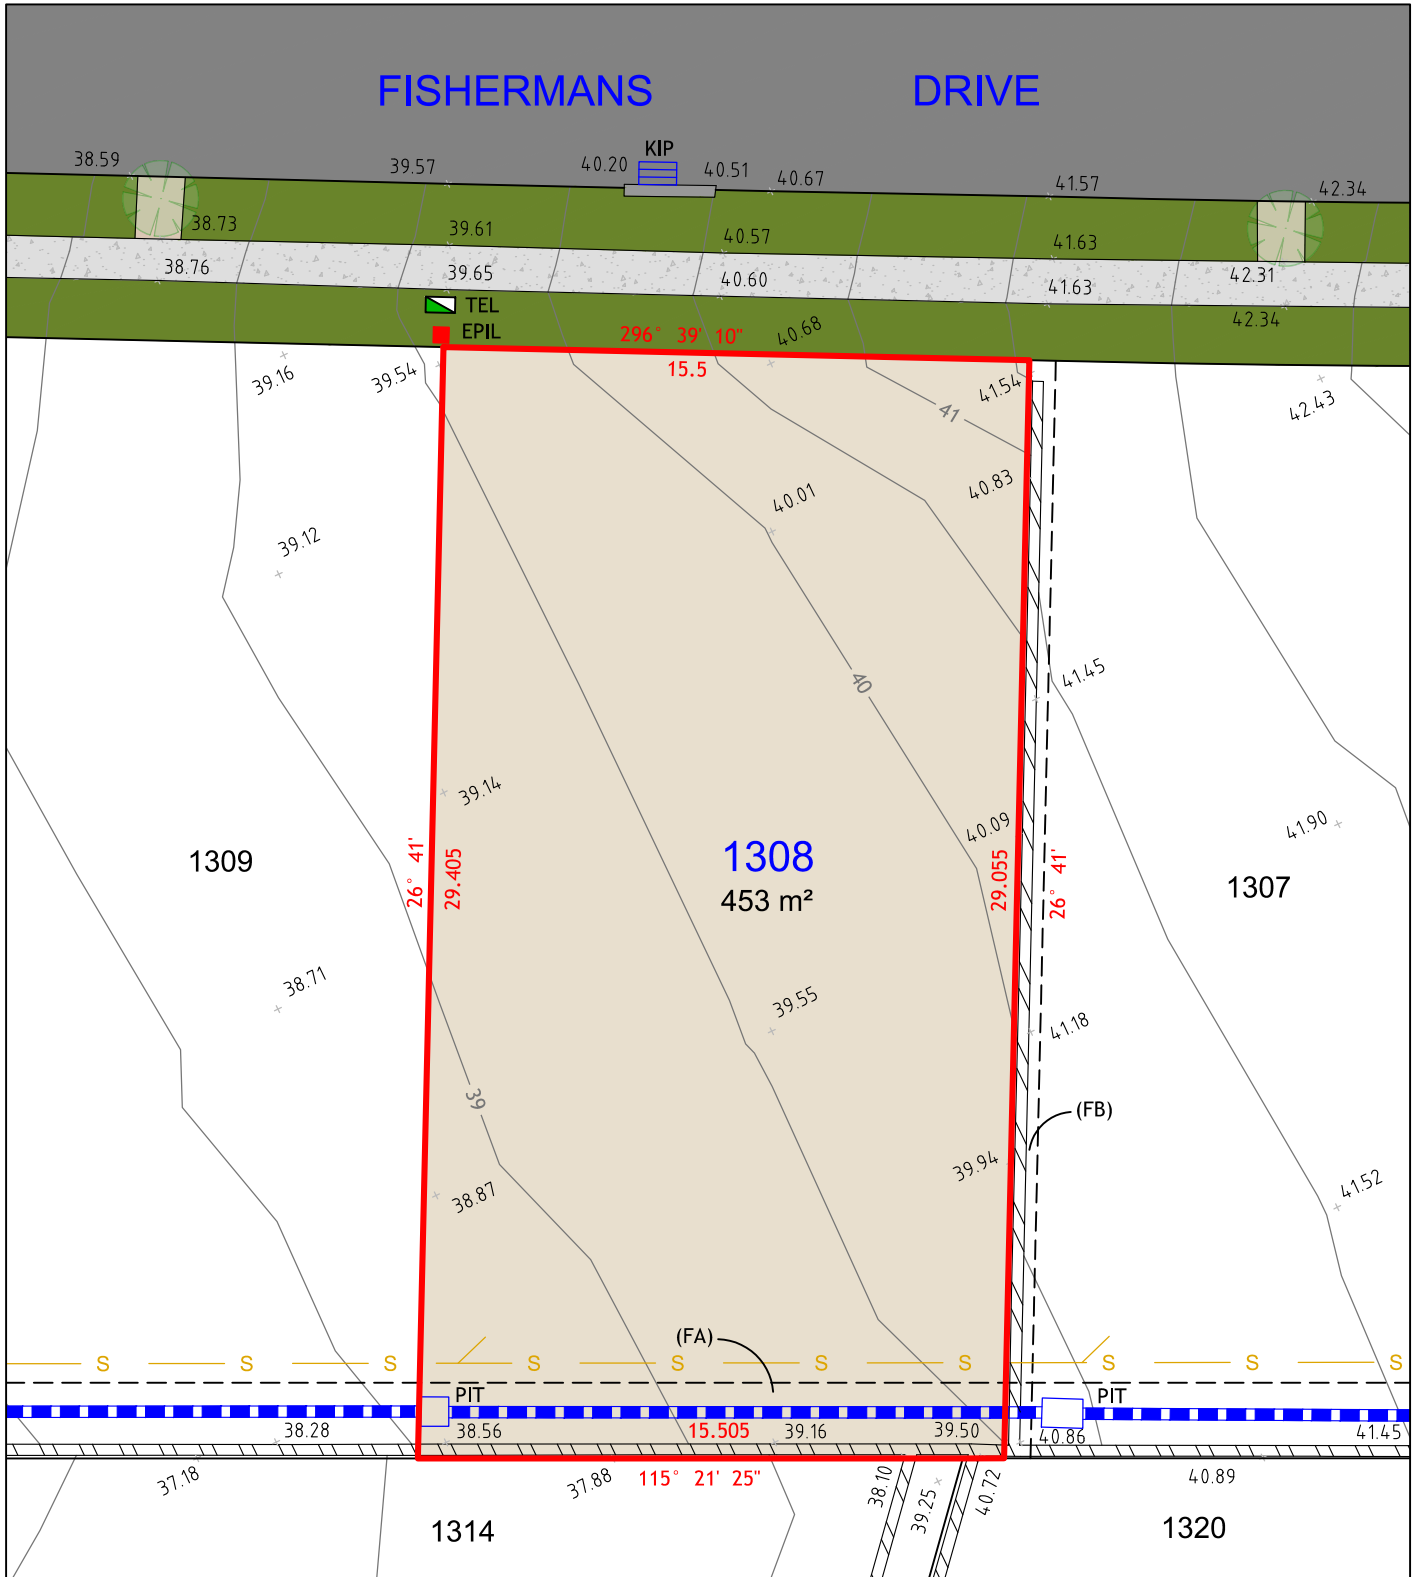

NOTES:

1. THIS PLAN IS SUITABLE FOR DETAILED PLANNING AND DESIGN AT THE SCALE/S STATED. THE PLAN MAY NOT BE SUITABLE FOR ANY OTHER PURPOSE OR FOR USE AT ANY OTHER SCALE/S.
2. SERVICES LOCATED ONLY WHERE VISIBLE.
3. THE BOUNDARIES AND UNDERGROUND SERVICES SHOWN ARE APPROXIMATE ONLY. FURTHER SURVEY WILL BE REQUIRED IF CONSTRUCTION IS TO TAKE PLACE ON OR ADJACENT TO THE BOUNDARIES.

LEGEND

- BOUNDARY LINE
- ADJACENT BOUNDARY
- EASEMENT
- STORMWATER PIPE
- SEWER
- RETAINING WALL

(FA) EASEMENT TO DRAIN WATER 2 WIDE
(FB) RESTRICTION ON THE USE OF LAND 0.7 WIDE

- TEL
- EPIL
- KIP
- PIT
- TELSTRA / NBN PIT
- ELECTRICAL PILLAR
- KERB INLET PIT
- DRAINAGE PIT



260
MAITLAND ROAD,
MAYFIELD NSW 2304
Phone: 02 4964 4886




Cad Ref: 17737-SALE PLANS
Datum: AHD
Date: 05/10/18
Scale: 1:200 A4

Project No
17737

Drawing No
1

Revision
1

LOT 1309

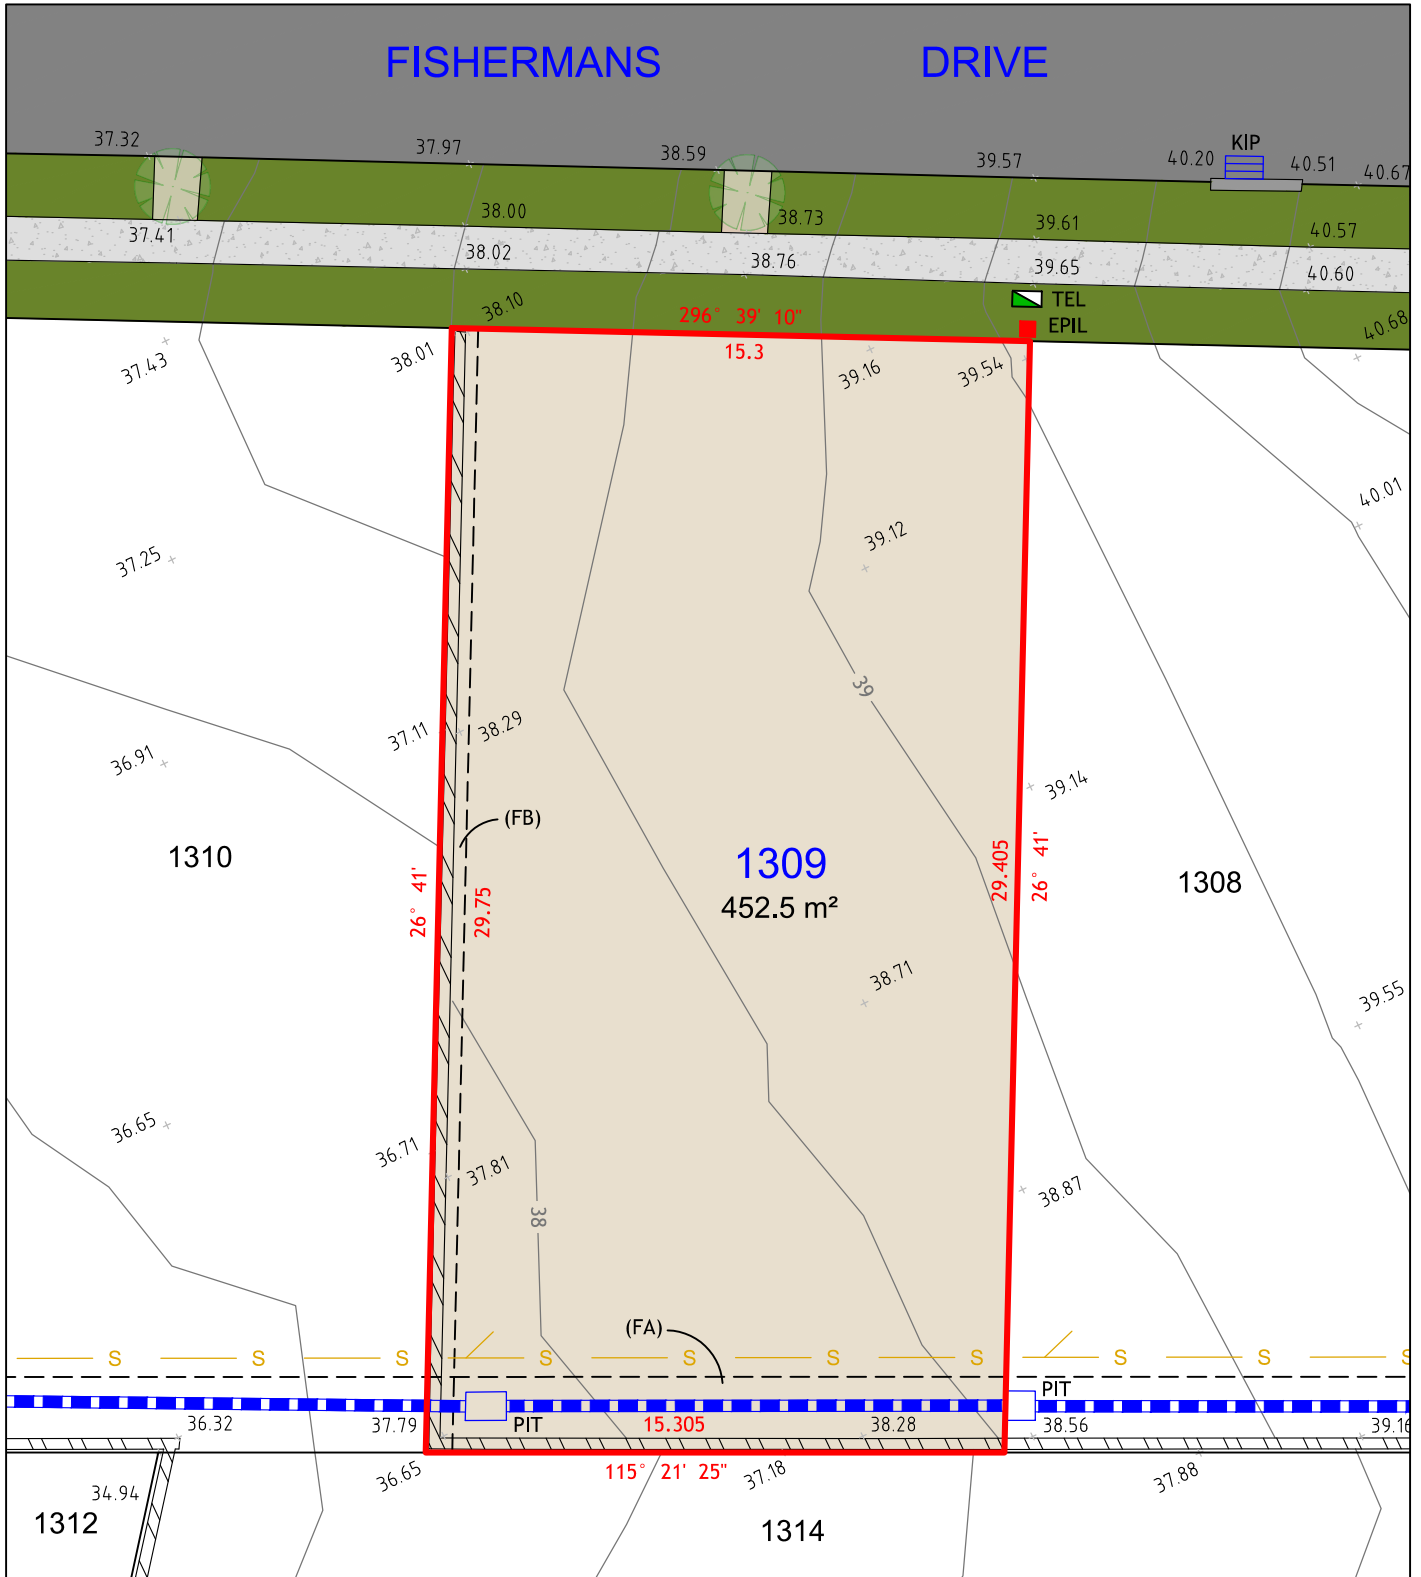

NOTES:

1. THIS PLAN IS SUITABLE FOR DETAILED PLANNING AND DESIGN AT THE SCALE/S STATED. THE PLAN MAY NOT BE SUITABLE FOR ANY OTHER PURPOSE OR FOR USE AT ANY OTHER SCALE/S.
2. SERVICES LOCATED ONLY WHERE VISIBLE.
3. THE BOUNDARIES AND UNDERGROUND SERVICES SHOWN ARE APPROXIMATE ONLY. FURTHER SURVEY WILL BE REQUIRED IF CONSTRUCTION IS TO TAKE PLACE ON OR ADJACENT TO THE BOUNDARIES.

LEGEND

- BOUNDARY LINE
- ADJACENT BOUNDARY
- EASEMENT
- STORMWATER PIPE
- SEWER
- RETAINING WALL

(FA) EASEMENT TO DRAIN WATER 2 WIDE
(FB) RESTRICTION ON THE USE OF LAND 0.7 WIDE

- TEL
- EPIL
- KIP
- PIT
- TELSTRA / NBN PIT
- ELECTRICAL PILLAR
- KERB INLET PIT
- DRAINAGE PIT




260
MAITLAND ROAD,
MAYFIELD NSW 2304
Phone: 02 4964 4886



Cad Ref: 17737-SALE PLANS
Datum: AHD
Date: 05/10/18
Scale: 1:200 A4

Project No
17737
Drawing No
1
Revision
1

LOT 1310

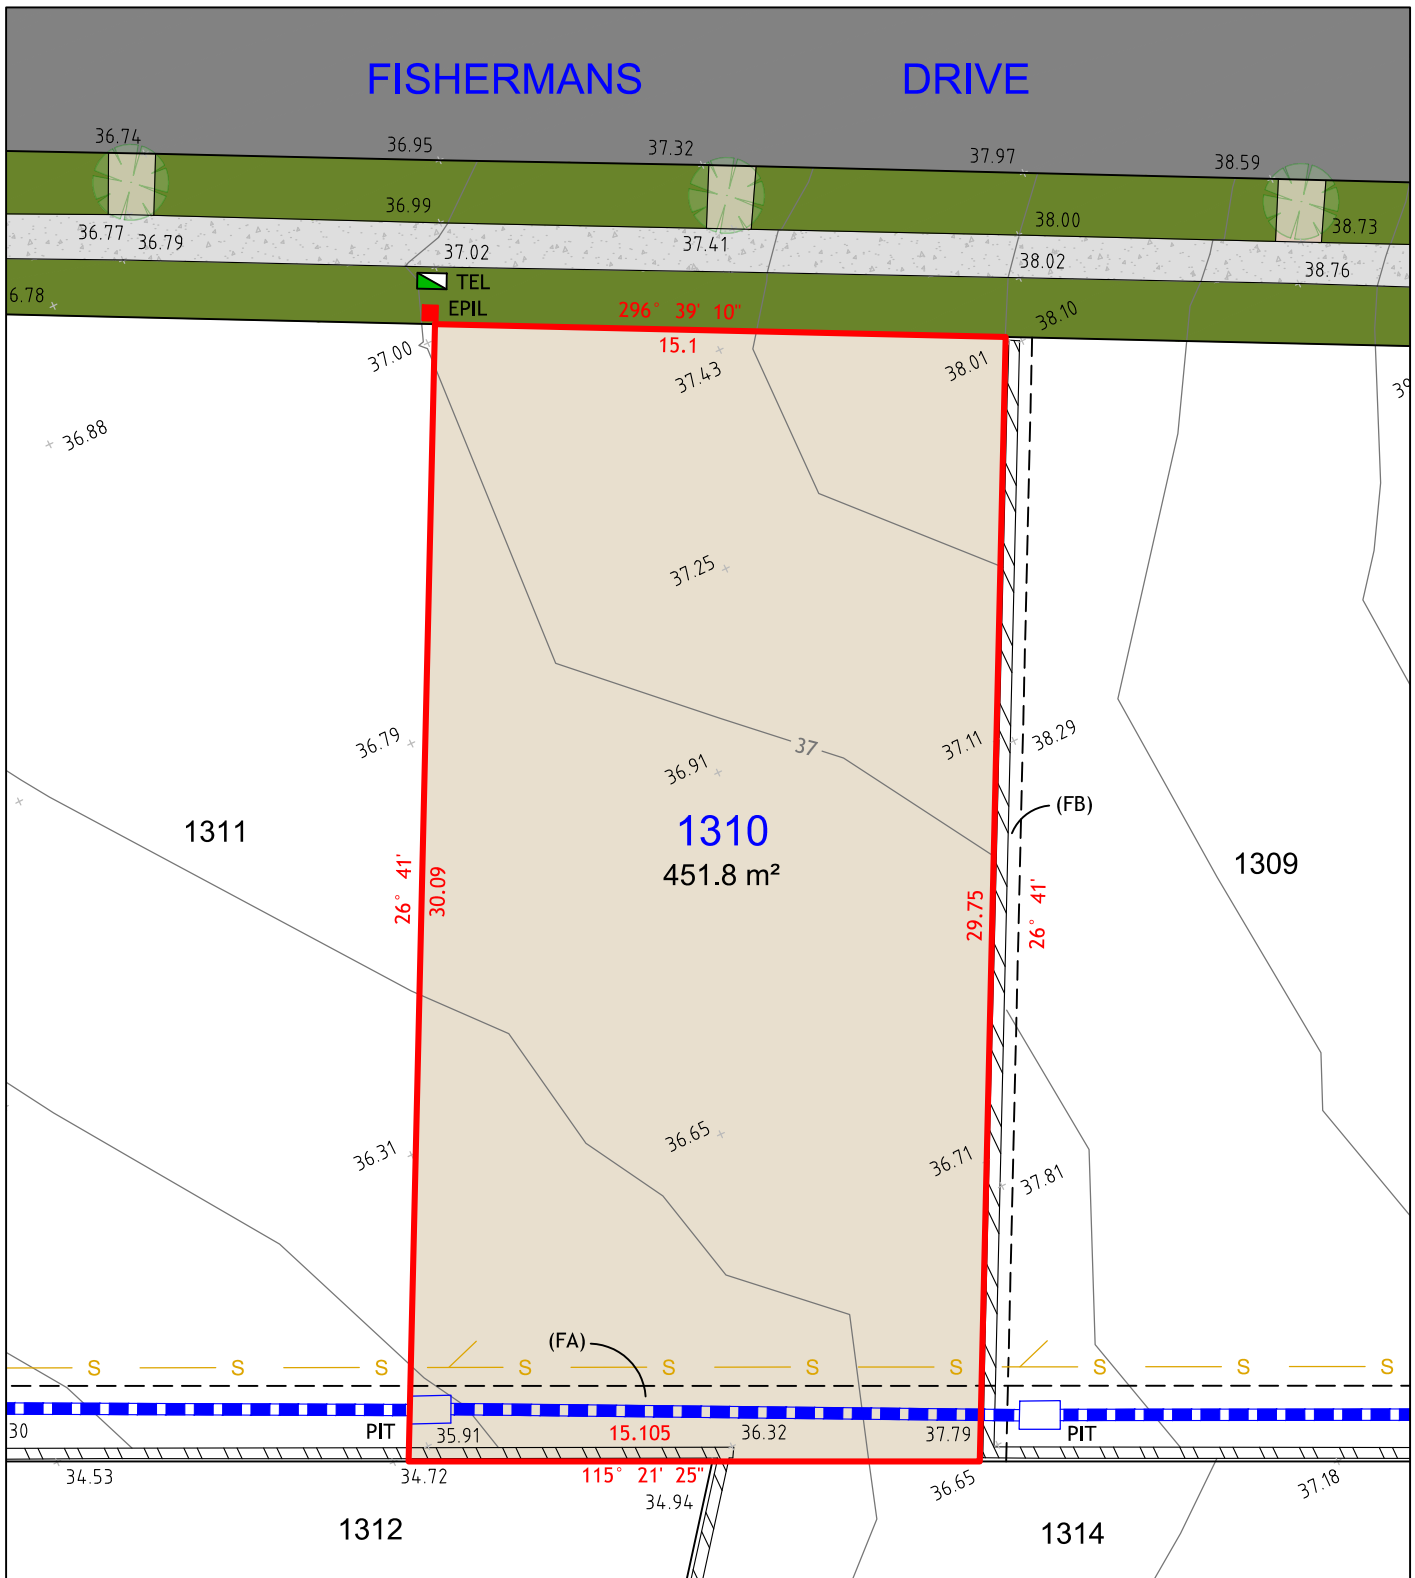

NOTES:

1. THIS PLAN IS SUITABLE FOR DETAILED PLANNING AND DESIGN AT THE SCALE/S STATED. THE PLAN MAY NOT BE SUITABLE FOR ANY OTHER PURPOSE OR FOR USE AT ANY OTHER SCALE/S.
2. SERVICES LOCATED ONLY WHERE VISIBLE.
3. THE BOUNDARIES AND UNDERGROUND SERVICES SHOWN ARE APPROXIMATE ONLY. FURTHER SURVEY WILL BE REQUIRED IF CONSTRUCTION IS TO TAKE PLACE ON OR ADJACENT TO THE BOUNDARIES.

LEGEND

- BOUNDARY LINE
- ADJACENT BOUNDARY
- EASEMENT
- STORMWATER PIPE
- SEWER
- RETAINING WALL

(FA) EASEMENT TO DRAIN WATER 2 WIDE
(FB) RESTRICTION ON THE USE OF LAND 0.7 WIDE

- TEL TELSTRA / NBN PIT
- EPIL ELECTRICAL PILLAR
- PIT DRAINAGE PIT



260
MAITLAND ROAD,
MAYFIELD NSW 2304
Phone: 02 4964 4886



Cad Ref: 17737-SALE PLANS
Datum: AHD
Date: 05/10/18
Scale: 1:200 A4


Project No
17737

Drawing No
1

Revision
1

Arc Table				
No.	Chord Bearing	Chord Distance	Arc Length	Radius
1	210° 13' 55"	7.425	7.43	60

LOT 1311

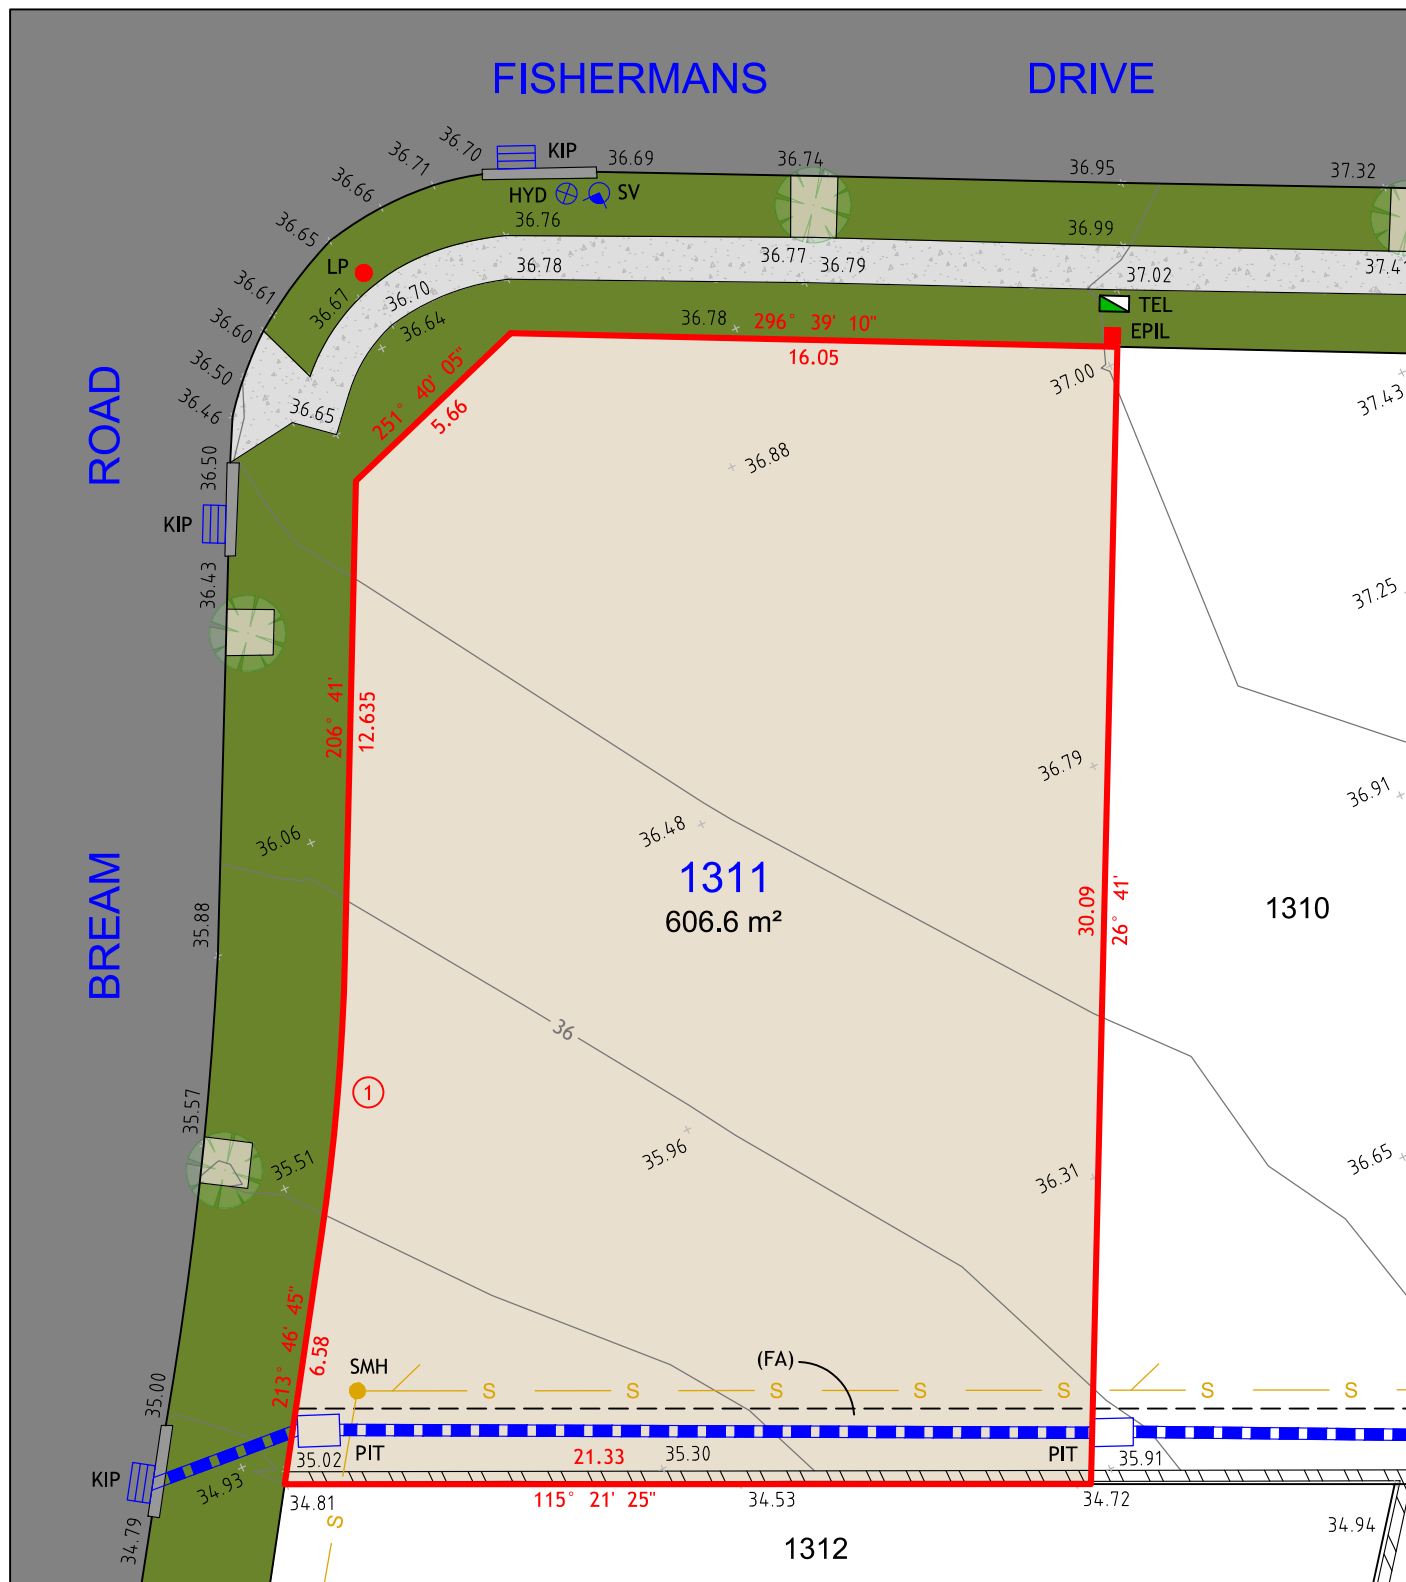

NOTES:

1. THIS PLAN IS SUITABLE FOR DETAILED PLANNING AND DESIGN AT THE SCALE/S STATED. THE PLAN MAY NOT BE SUITABLE FOR ANY OTHER PURPOSE OR FOR USE AT ANY OTHER SCALE/S. SERVICES LOCATED ONLY WHERE VISIBLE.
2. THE BOUNDARIES AND UNDERGROUND SERVICES SHOWN ARE APPROXIMATE ONLY. FURTHER SURVEY WILL BE REQUIRED IF CONSTRUCTION IS TO TAKE PLACE ON OR ADJACENT TO THE BOUNDARIES.

LEGEND

———	BOUNDARY LINE
———	ADJACENT BOUNDARY
- - - - -	EASEMENT
- - - - -	STORMWATER PIPE
——— S ———	SEWER
/ / / / /	RETAINING WALL

(FA) EASEMENT TO DRAIN WATER 2 WIDE

■	TEL	TELSTRA / NBN PIT
■	EPIL	ELECTRICAL PILLAR
●	LP	LIGHT POLE
●	SMH	SEWER MANHOLE
■	KIP	KERB INLET PIT
□	PIT	DRAINAGE PIT
⊗	HYD	HYDRANT
⊙	SV	STOP VALVE




260
MAITLAND ROAD,
MAYFIELD NSW 2304
Phone: 02 4964 4886



Cad Ref: 17737-SALE PLANS
Datum: AHD
Date: 05/10/18
Scale: 1:200 A4

Project No
17737
Drawing No
1
Revision
1

LOT 1312

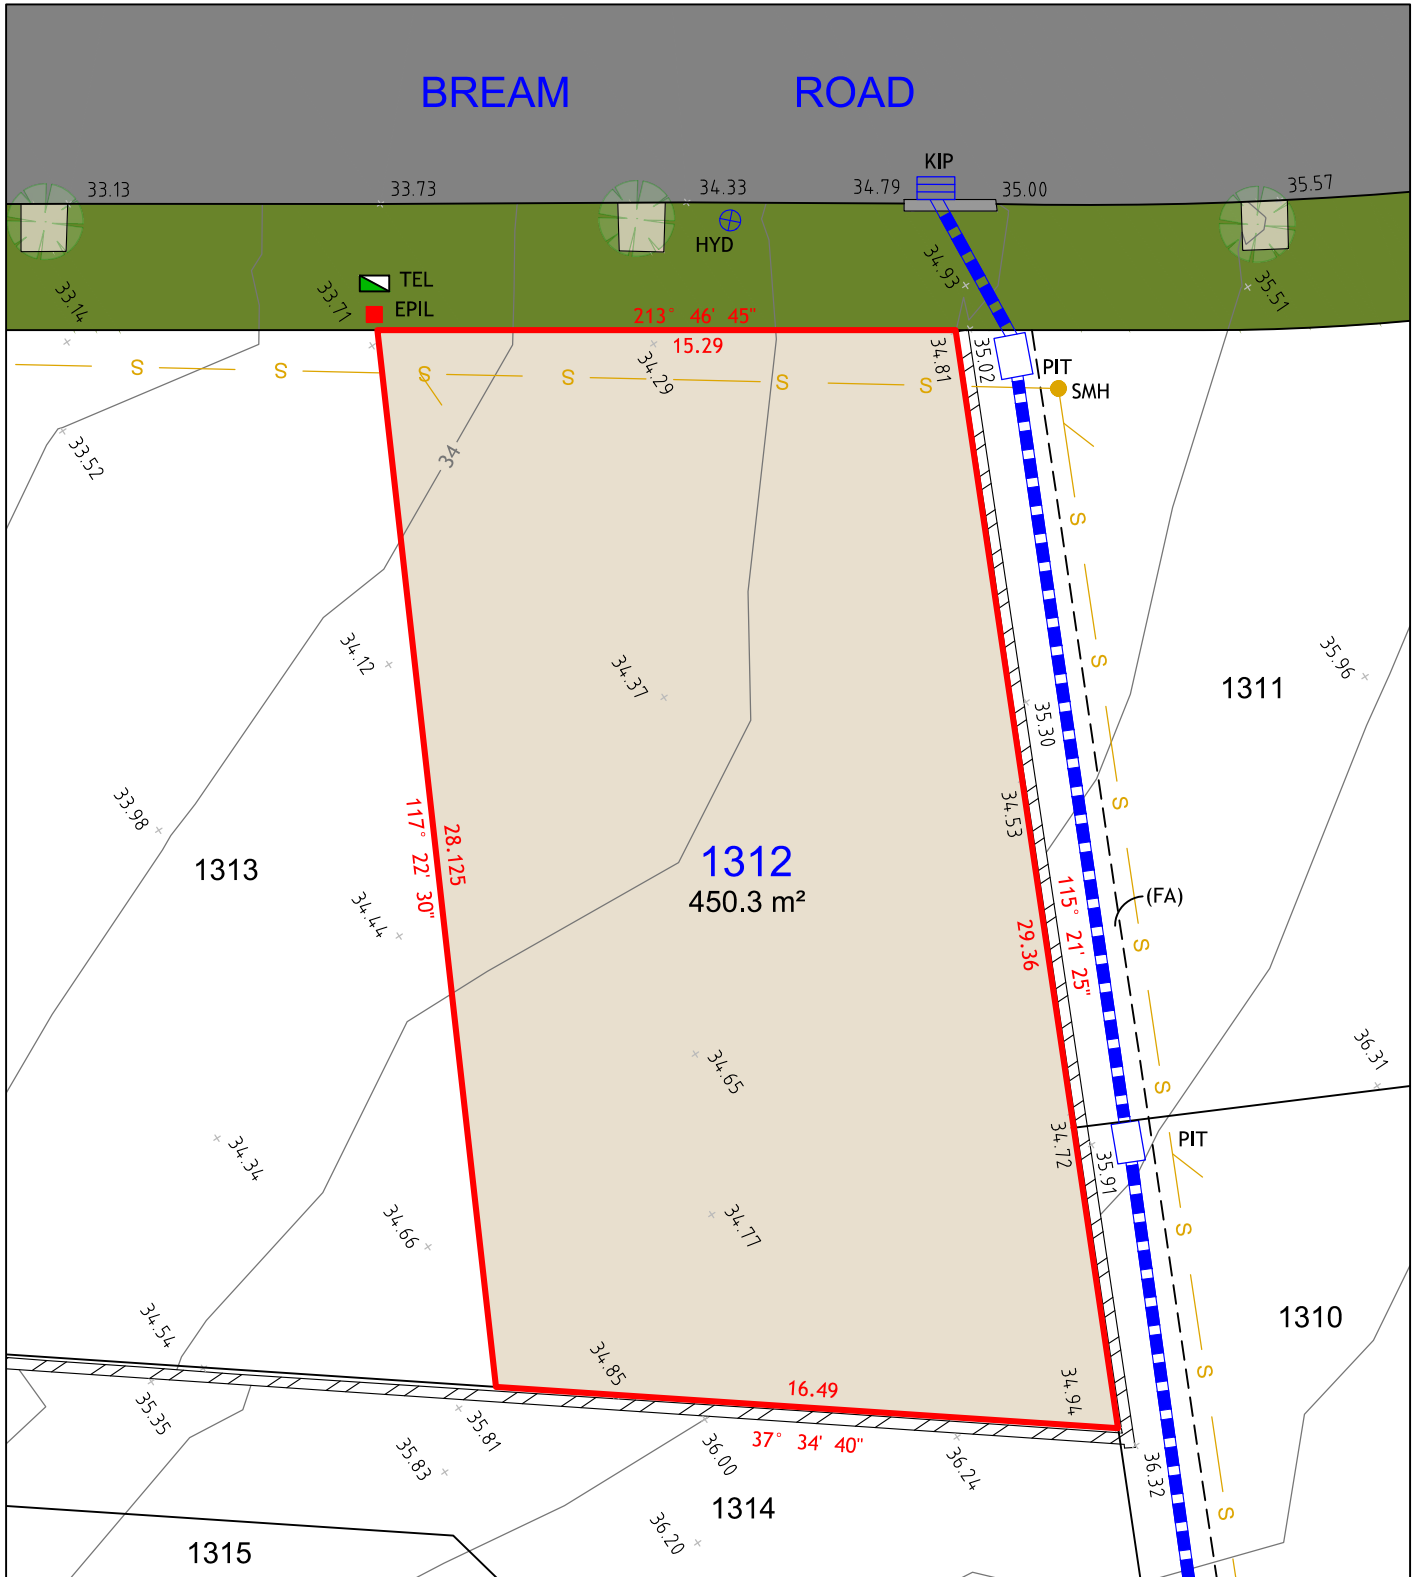

NOTES:

1. THIS PLAN IS SUITABLE FOR DETAILED PLANNING AND DESIGN AT THE SCALE/S STATED. THE PLAN MAY NOT BE SUITABLE FOR ANY OTHER PURPOSE OR FOR USE AT ANY OTHER SCALE/S. SERVICES LOCATED ONLY WHERE VISIBLE.
2. THE BOUNDARIES AND UNDERGROUND SERVICES SHOWN ARE APPROXIMATE ONLY. FURTHER SURVEY WILL BE REQUIRED IF CONSTRUCTION IS TO TAKE PLACE ON OR ADJACENT TO THE BOUNDARIES.

LEGEND

—	BOUNDARY LINE
—	ADJACENT BOUNDARY
---	EASEMENT
---	STORMWATER PIPE
---	SEWER
---	RETAINING WALL

■	TEL	TELSTRA / NBN PIT
■	EPIL	ELECTRICAL PILLAR
●	SMH	SEWER MANHOLE
■	KIP	KERB INLET PIT
□	PIT	DRAINAGE PIT
⊗	HYD	HYDRANT

(FA) EASEMENT TO DRAIN WATER 2 WIDE



260
MAITLAND ROAD,
MAYFIELD NSW 2304
Phone: 02 4964 4886




Cad Ref: 17737-SALE PLANS
Datum: AHD
Date: 05/10/18
Scale: 1:200 A4

Project No
17737
Drawing No
1
Revision
1

Arc Table				
No.	Chord Bearing	Chord Distance	Arc Length	Radius
1	126° 43' 10"	22.225	22.23	396

LOT 1313

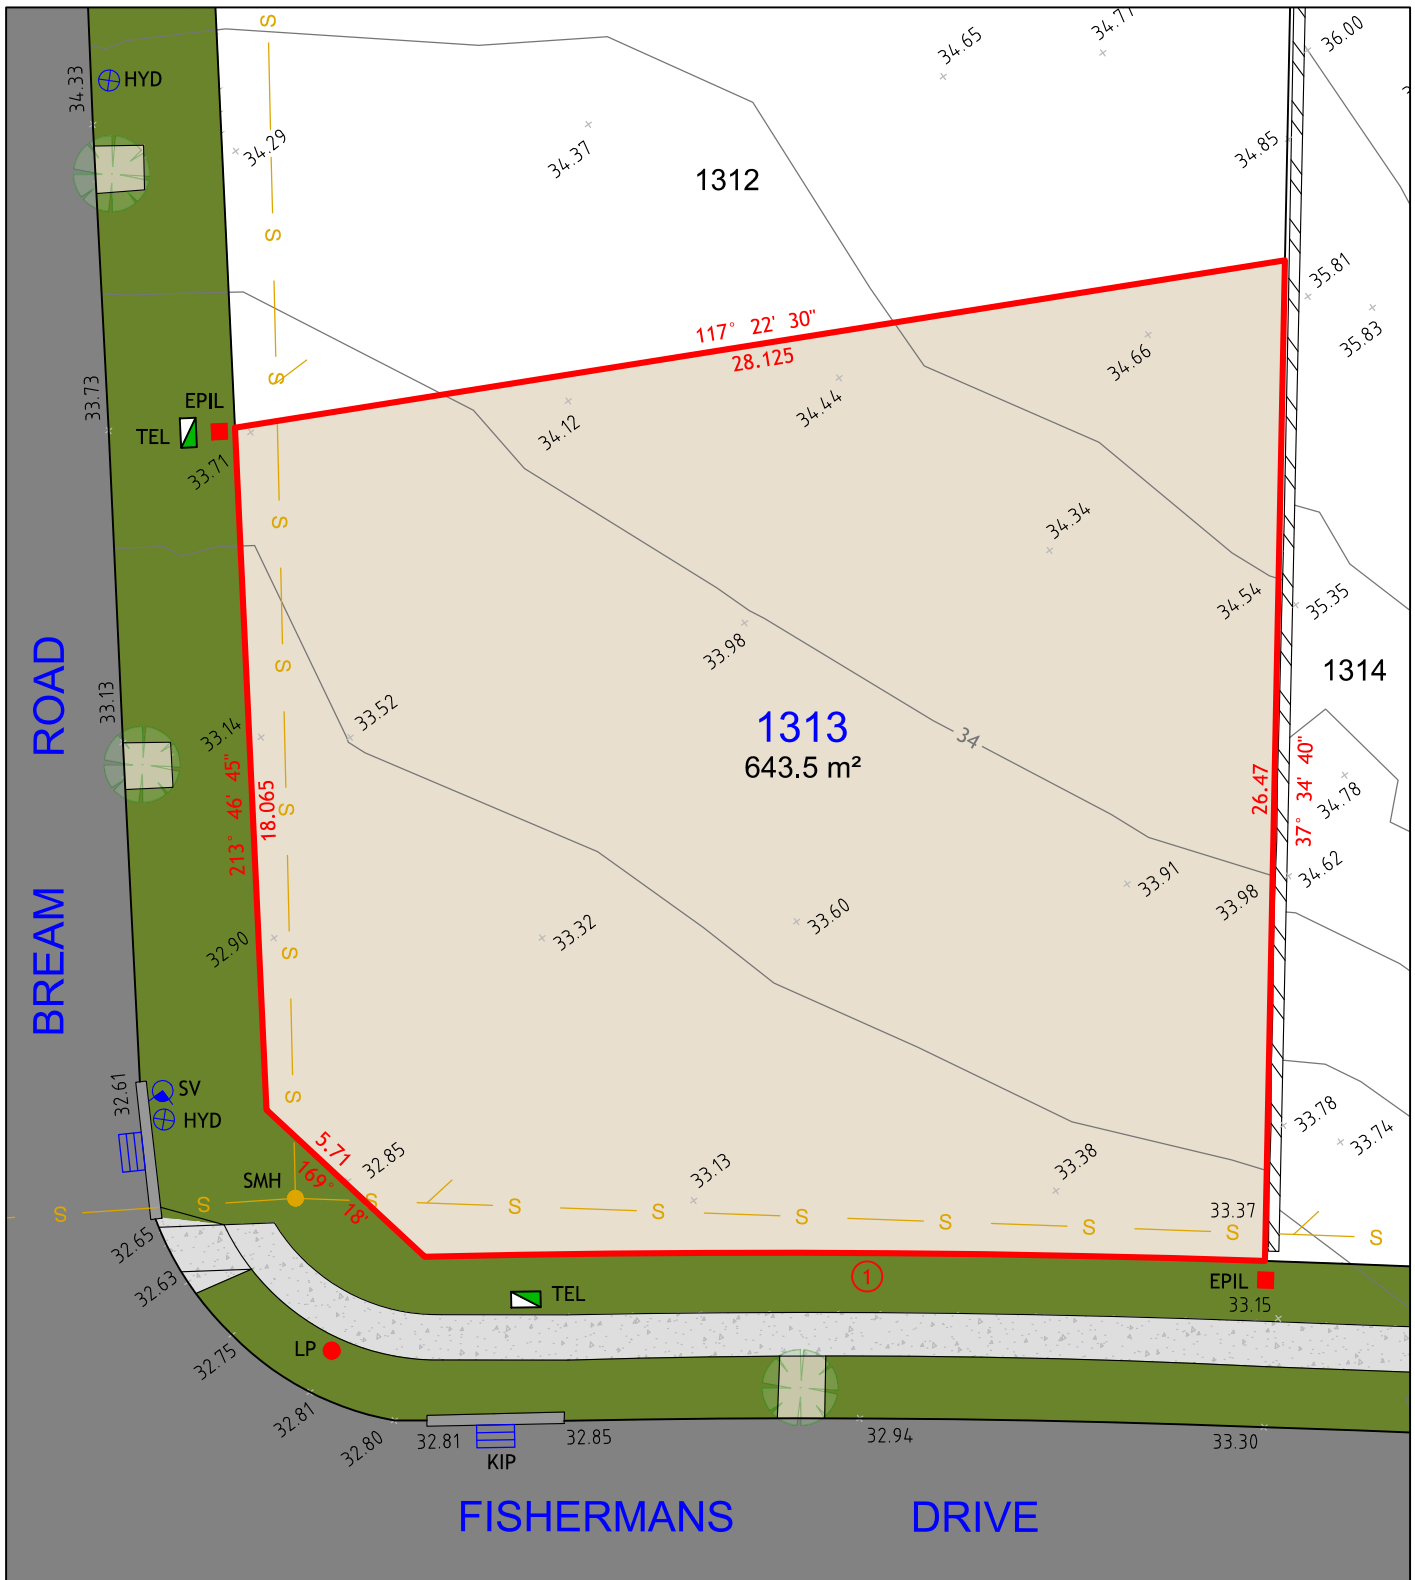

NOTES:

1. THIS PLAN IS SUITABLE FOR DETAILED PLANNING AND DESIGN AT THE SCALE/S STATED. THE PLAN MAY NOT BE SUITABLE FOR ANY OTHER PURPOSE OR FOR USE AT ANY OTHER SCALE/S. SERVICES LOCATED ONLY WHERE VISIBLE.
2. THE BOUNDARIES AND UNDERGROUND SERVICES SHOWN ARE APPROXIMATE ONLY. FURTHER SURVEY WILL BE REQUIRED IF CONSTRUCTION IS TO TAKE PLACE ON OR ADJACENT TO THE BOUNDARIES.

LEGEND

	BOUNDARY LINE
	ADJACENT BOUNDARY
	STORMWATER PIPE
	SEWER
	RETAINING WALL

	TEL	TELSTRA / NBN PIT
	EPIL	ELECTRICAL PILLAR
	LP	LIGHT POLE
	SMH	SEWER MANHOLE
	KIP	KERB INLET PIT
	PIT	DRAINAGE PIT
	HYD	HYDRANT
	SV	STOP VALVE



260
MAITLAND ROAD,
MAYFIELD NSW 2304
Phone: 02 4964 4886




Cad Ref: 17737-SALE PLANS
Datum: AHD
Date: 05/10/18
Scale: 1:200 A4

Project No
17737
Drawing No
1
Revision
1

Arc Table				
No.	Chord Bearing	Chord Distance	Arc Length	Radius
1	128° 37'	4	4	396

LOT 1314

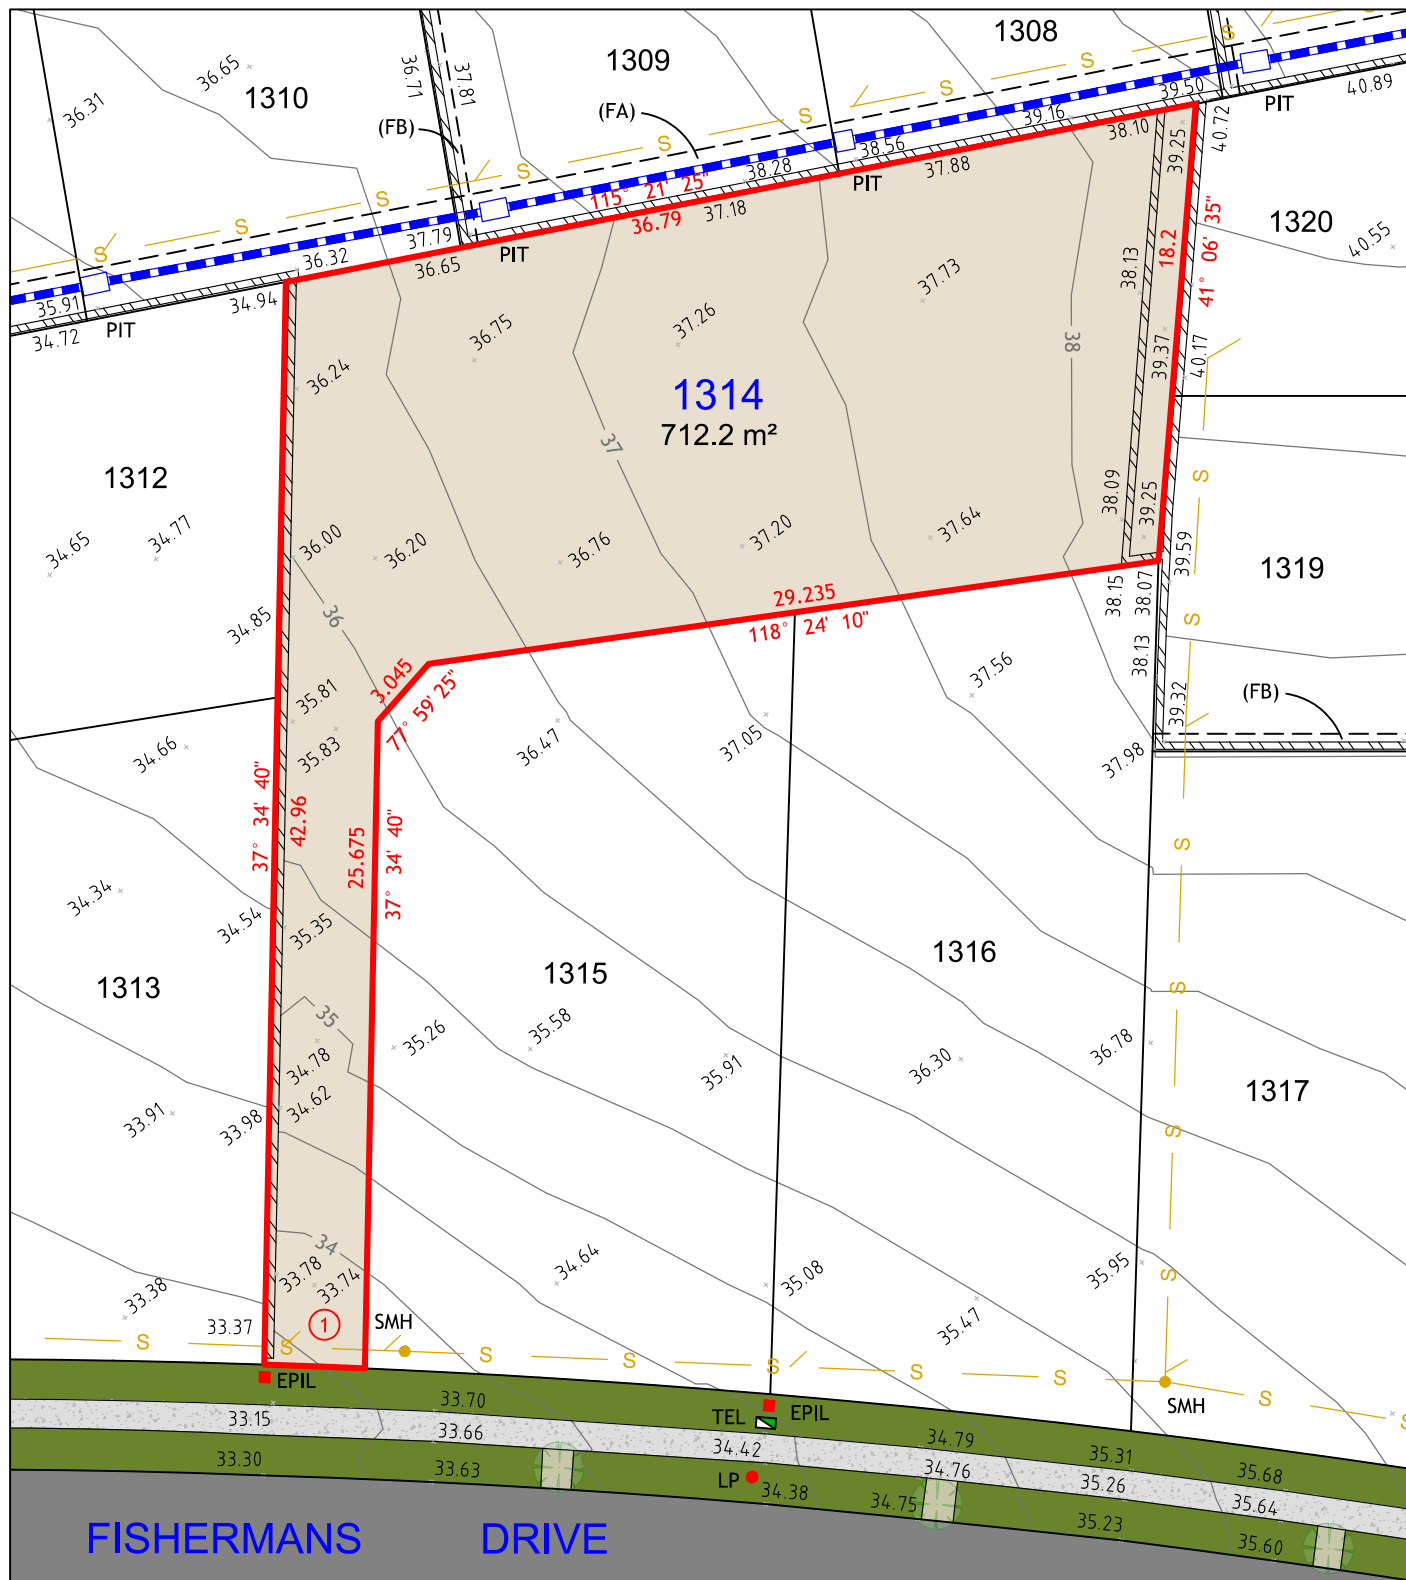

NOTES:

1. THIS PLAN IS SUITABLE FOR DETAILED PLANNING AND DESIGN AT THE SCALE/S STATED. THE PLAN MAY NOT BE SUITABLE FOR ANY OTHER PURPOSE OR FOR USE AT ANY OTHER SCALE/S. SERVICES LOCATED ONLY WHERE VISIBLE.
2. THE BOUNDARIES AND UNDERGROUND SERVICES SHOWN ARE APPROXIMATE ONLY. FURTHER SURVEY WILL BE REQUIRED IF CONSTRUCTION IS TO TAKE PLACE ON OR ADJACENT TO THE BOUNDARIES.

LEGEND

—	BOUNDARY LINE
—	ADJACENT BOUNDARY
---	EASEMENT
---	STORMWATER PIPE
---	SEWER
///	RETAINING WALL

(FA) EASEMENT TO DRAIN WATER 2 WIDE
(FB) RESTRICTION ON THE USE OF LAND 0.7 WIDE

■	TEL	TELSTRA / NBN PIT
■	EPIL	ELECTRICAL PILLAR
●	LP	LIGHT POLE
●	SMH	SEWER MANHOLE
□	PIT	DRAINAGE PIT



260
MAITLAND ROAD,
MAYFIELD NSW 2304
Phone: 02 4964 4886




Cad Ref: 17737-SALE PLANS
Datum: AHD
Date: 05/10/18
Scale: 1:300 A4

Project No	17737
Drawing No	1
Revision	1

Arc Table				
No.	Chord Bearing	Chord Distance	Arc Length	Radius
1	130° 04' 20"	6.11	6.115	396


LOT 1315

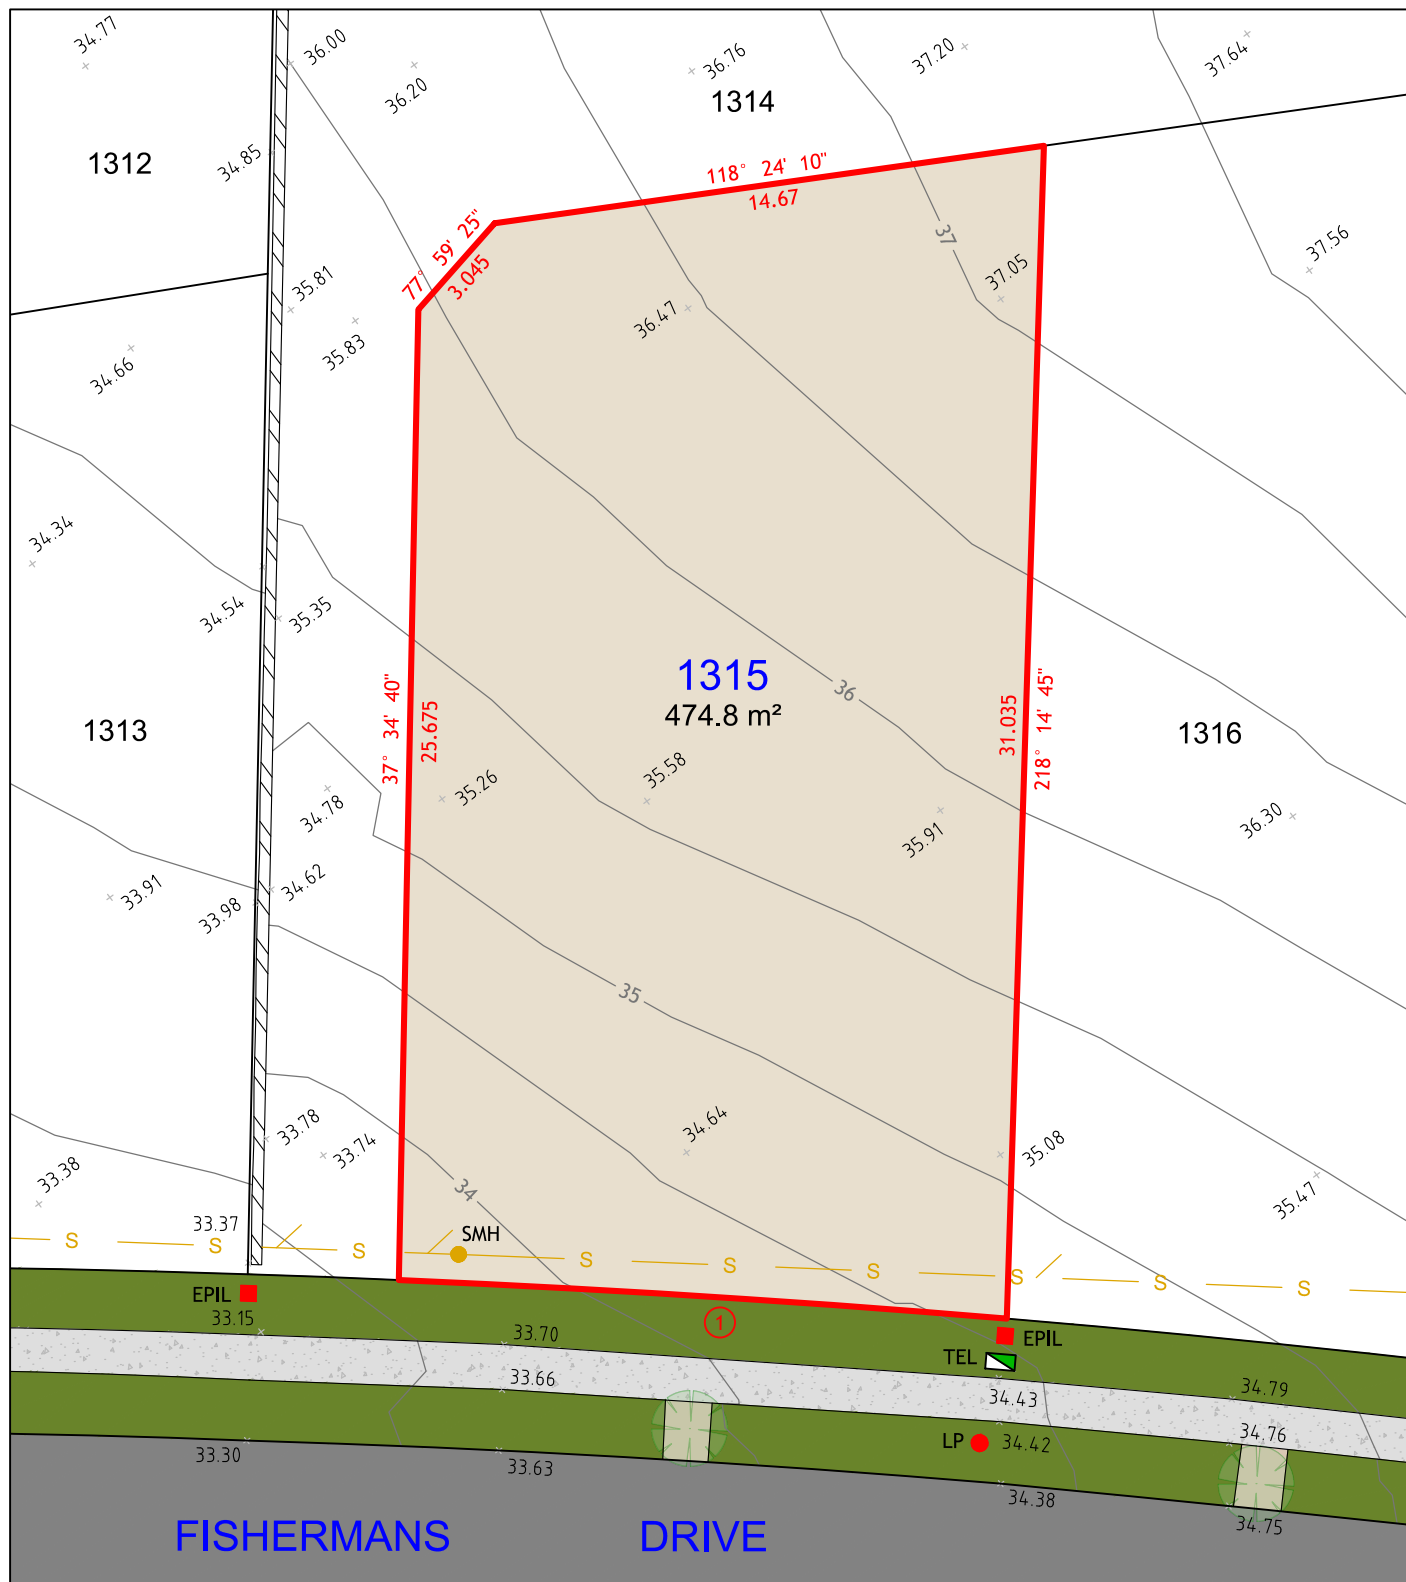

NOTES:

1. THIS PLAN IS SUITABLE FOR DETAILED PLANNING AND DESIGN AT THE SCALE/S STATED. THE PLAN MAY NOT BE SUITABLE FOR ANY OTHER PURPOSE OR FOR USE AT ANY OTHER SCALE/S.
2. SERVICES LOCATED ONLY WHERE VISIBLE.
3. THE BOUNDARIES AND UNDERGROUND SERVICES SHOWN ARE APPROXIMATE ONLY. FURTHER SURVEY WILL BE REQUIRED IF CONSTRUCTION IS TO TAKE PLACE ON OR ADJACENT TO THE BOUNDARIES.


LEGEND

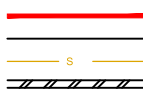

BOUNDARY LINE
ADJACENT BOUNDARY
SEWER
RETAINING WALL



TEL
EPIL
LP
SMH
TELSTRA / NBN PIT
ELECTRICAL PILLAR
LIGHT POLE
SEWER MANHOLE

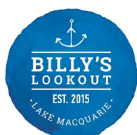

260
MAITLAND ROAD,
MAYFIELD NSW 2304
Phone: 02 4964 4886




Cad Ref: 17737-SALE PLANS
Datum: AHD
Date: 05/10/18
Scale: 1:200 A4

Project No
17737

Drawing No	Revision
1	1

Arc Table				
No.	Chord Bearing	Chord Distance	Arc Length	Radius
1	132° 16' 45"	14.385	14.385	396

LOT 1316

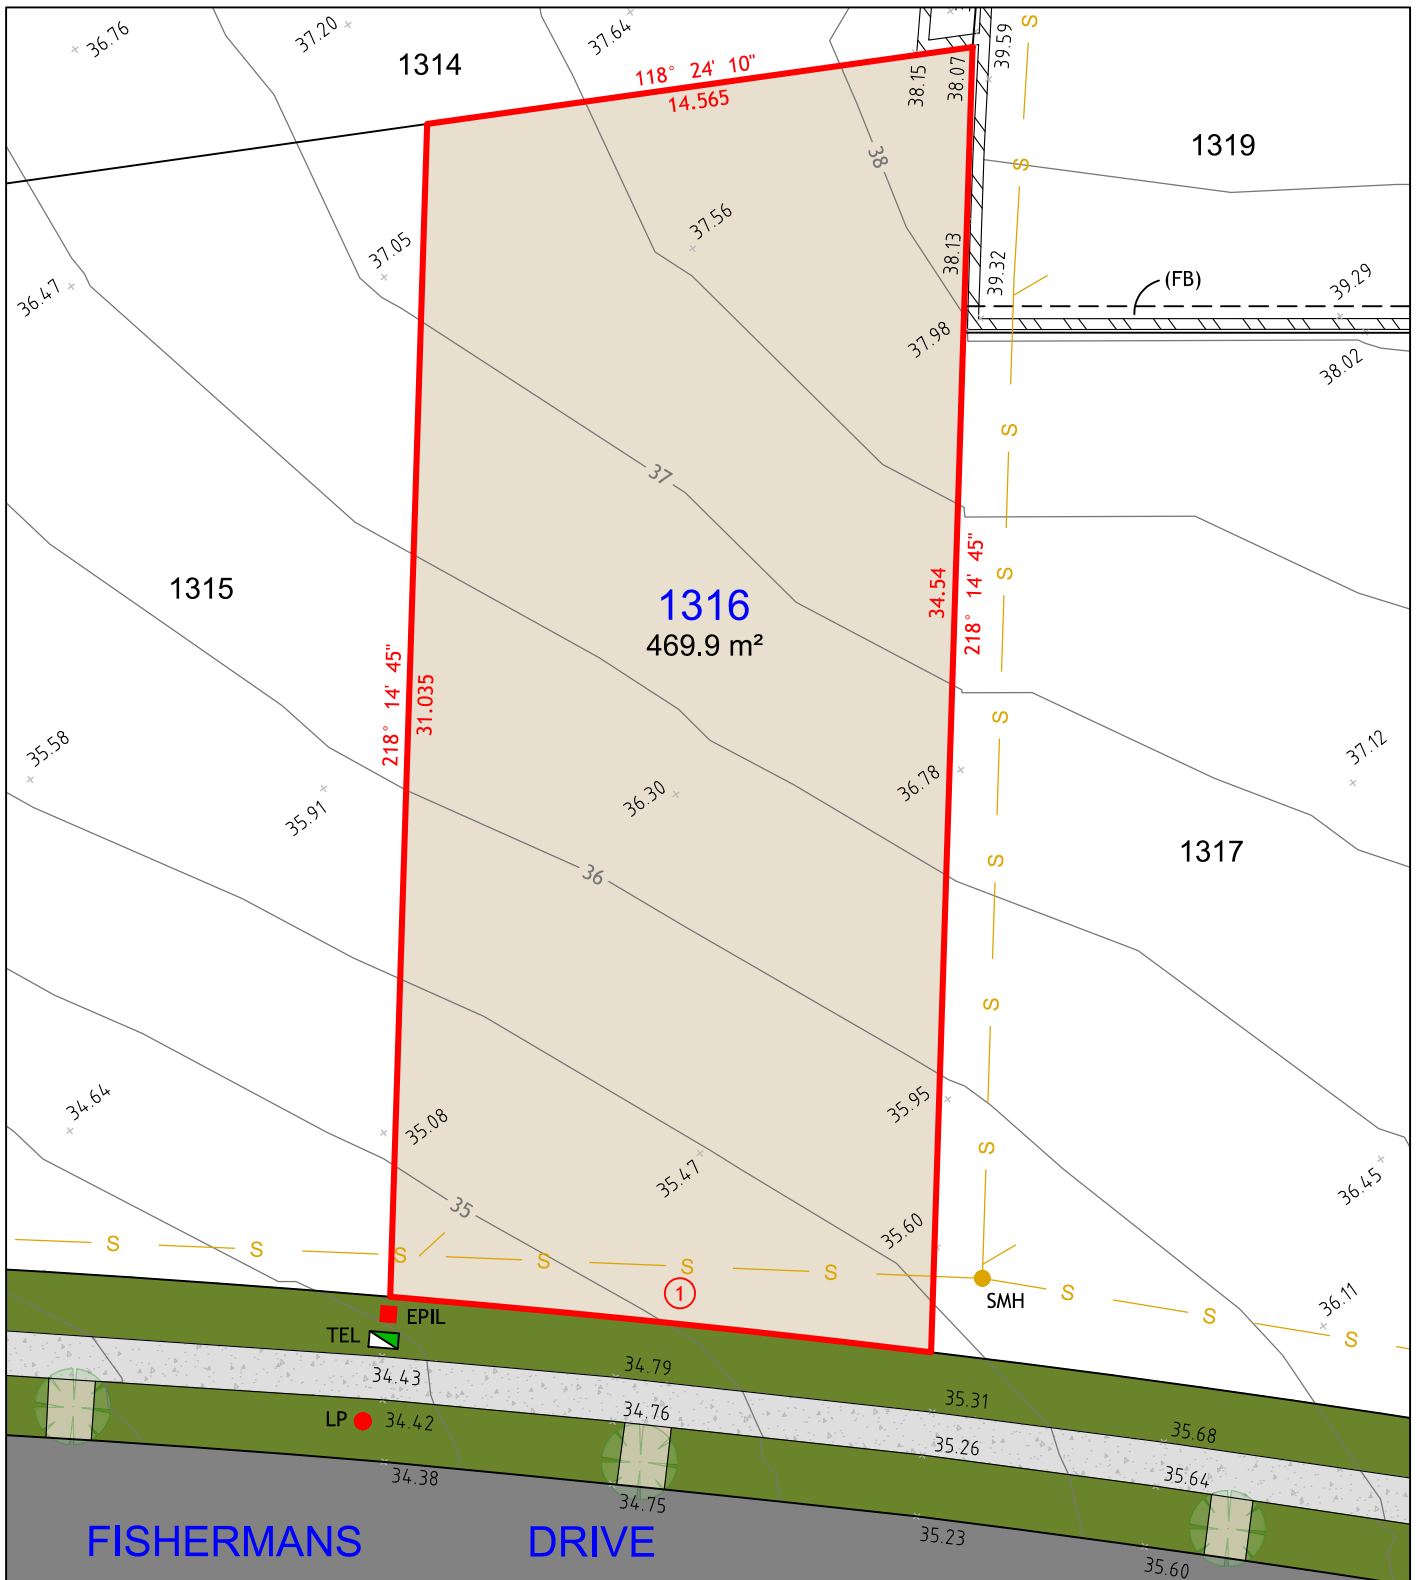

NOTES:

1. THIS PLAN IS SUITABLE FOR DETAILED PLANNING AND DESIGN AT THE SCALE/S STATED. THE PLAN MAY NOT BE SUITABLE FOR ANY OTHER PURPOSE OR FOR USE AT ANY OTHER SCALE/S.
2. SERVICES LOCATED ONLY WHERE VISIBLE.
3. THE BOUNDARIES AND UNDERGROUND SERVICES SHOWN ARE APPROXIMATE ONLY. FURTHER SURVEY WILL BE REQUIRED IF CONSTRUCTION IS TO TAKE PLACE ON OR ADJACENT TO THE BOUNDARIES.

LEGEND

—	BOUNDARY LINE
—	ADJACENT BOUNDARY
---	EASEMENT
— s —	SEWER
///	RETAINING WALL

■	TEL	TELSTRA / NBN PIT
■	EPIL	ELECTRICAL PILLAR
●	LP	LIGHT POLE
●	SMH	SEWER MANHOLE

(FB) RESTRICTION ON THE USE OF LAND 0.7 WIDE



260
MAITLAND ROAD,
MAYFIELD NSW 2304
Phone: 02 4964 4886




Cad Ref: 17737-SALE PLANS
Datum: AHD
Date: 05/10/18
Scale: 1:200 A4

Project No	
17737	
Drawing No	Revision
1	1

Arc Table				
No.	Chord Bearing	Chord Distance	Arc Length	Radius
1	134° 32' 10"	16.81	16.815	396

LOT 1317

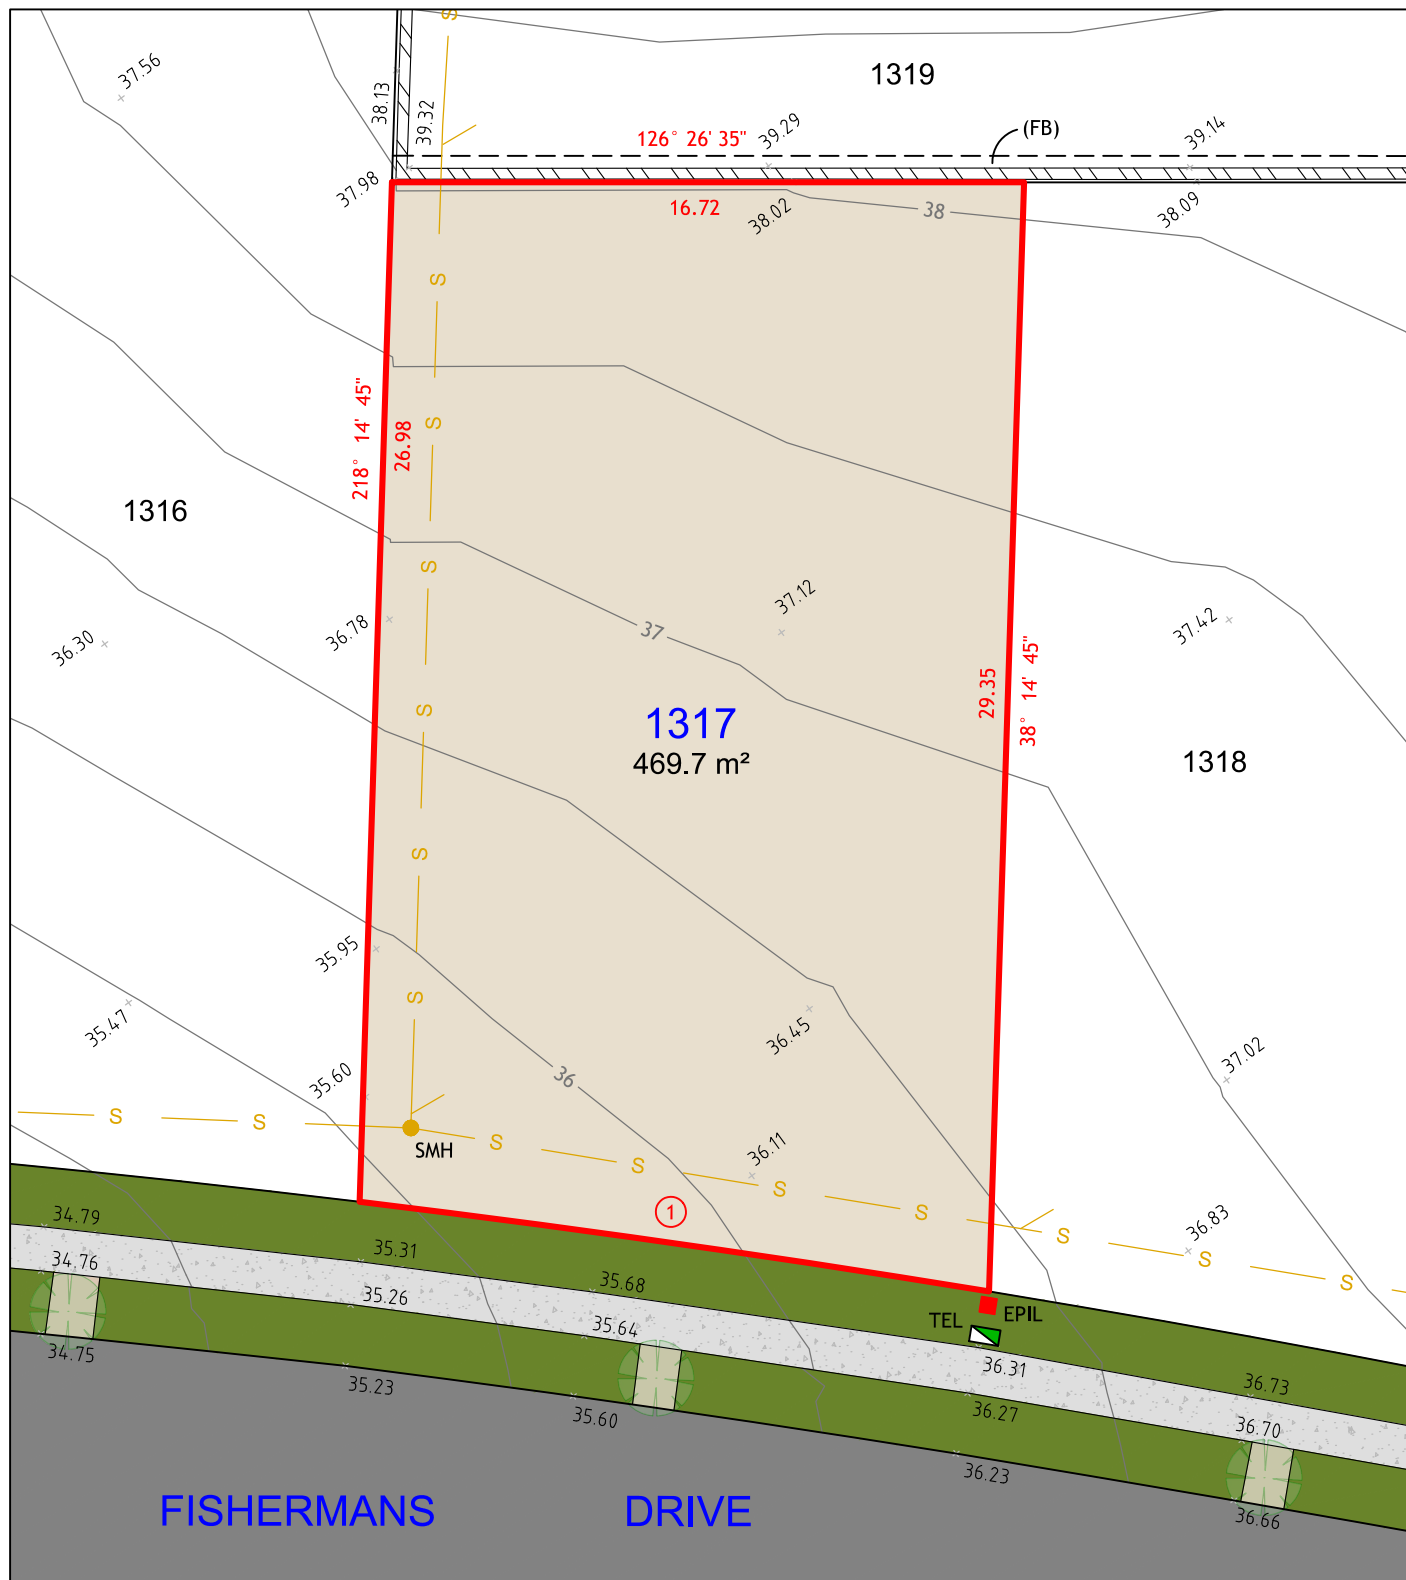

NOTES:


1. THIS PLAN IS SUITABLE FOR DETAILED PLANNING AND DESIGN AT THE SCALE/S STATED. THE PLAN MAY NOT BE SUITABLE FOR ANY OTHER PURPOSE OR FOR USE AT ANY OTHER SCALE/S.
2. SERVICES LOCATED ONLY WHERE VISIBLE.
3. THE BOUNDARIES AND UNDERGROUND SERVICES SHOWN ARE APPROXIMATE ONLY. FURTHER SURVEY WILL BE REQUIRED IF CONSTRUCTION IS TO TAKE PLACE ON OR ADJACENT TO THE BOUNDARIES.

LEGEND

—	BOUNDARY LINE
---	ADJACENT BOUNDARY
---	EASEMENT
—S—	SEWER
///	RETAINING WALL

■	TEL	TELSTRA / NBN PIT
■	EPIL	ELECTRICAL PILLAR
●	SMH	SEWER MANHOLE

(FB) RESTRICTION ON THE USE OF LAND 0.7 WIDE

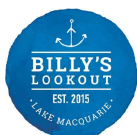

260
MAITLAND ROAD,
MAYFIELD NSW 2304
Phone: 02 4964 4886




Cad Ref: 17737-SALE PLANS
Datum: AHD
Date: 05/10/18
Scale: 1:200 A4

Project No	17737
Drawing No	1
Revision	1

Arc Table				
No.	Chord Bearing	Chord Distance	Arc Length	Radius
1	136° 55' 50"	16.28	16.28	396
2	199° 23'	9.365	9.565	13.5
3	186° 49' 40"	3.64	3.65	13.5

LOT 1318

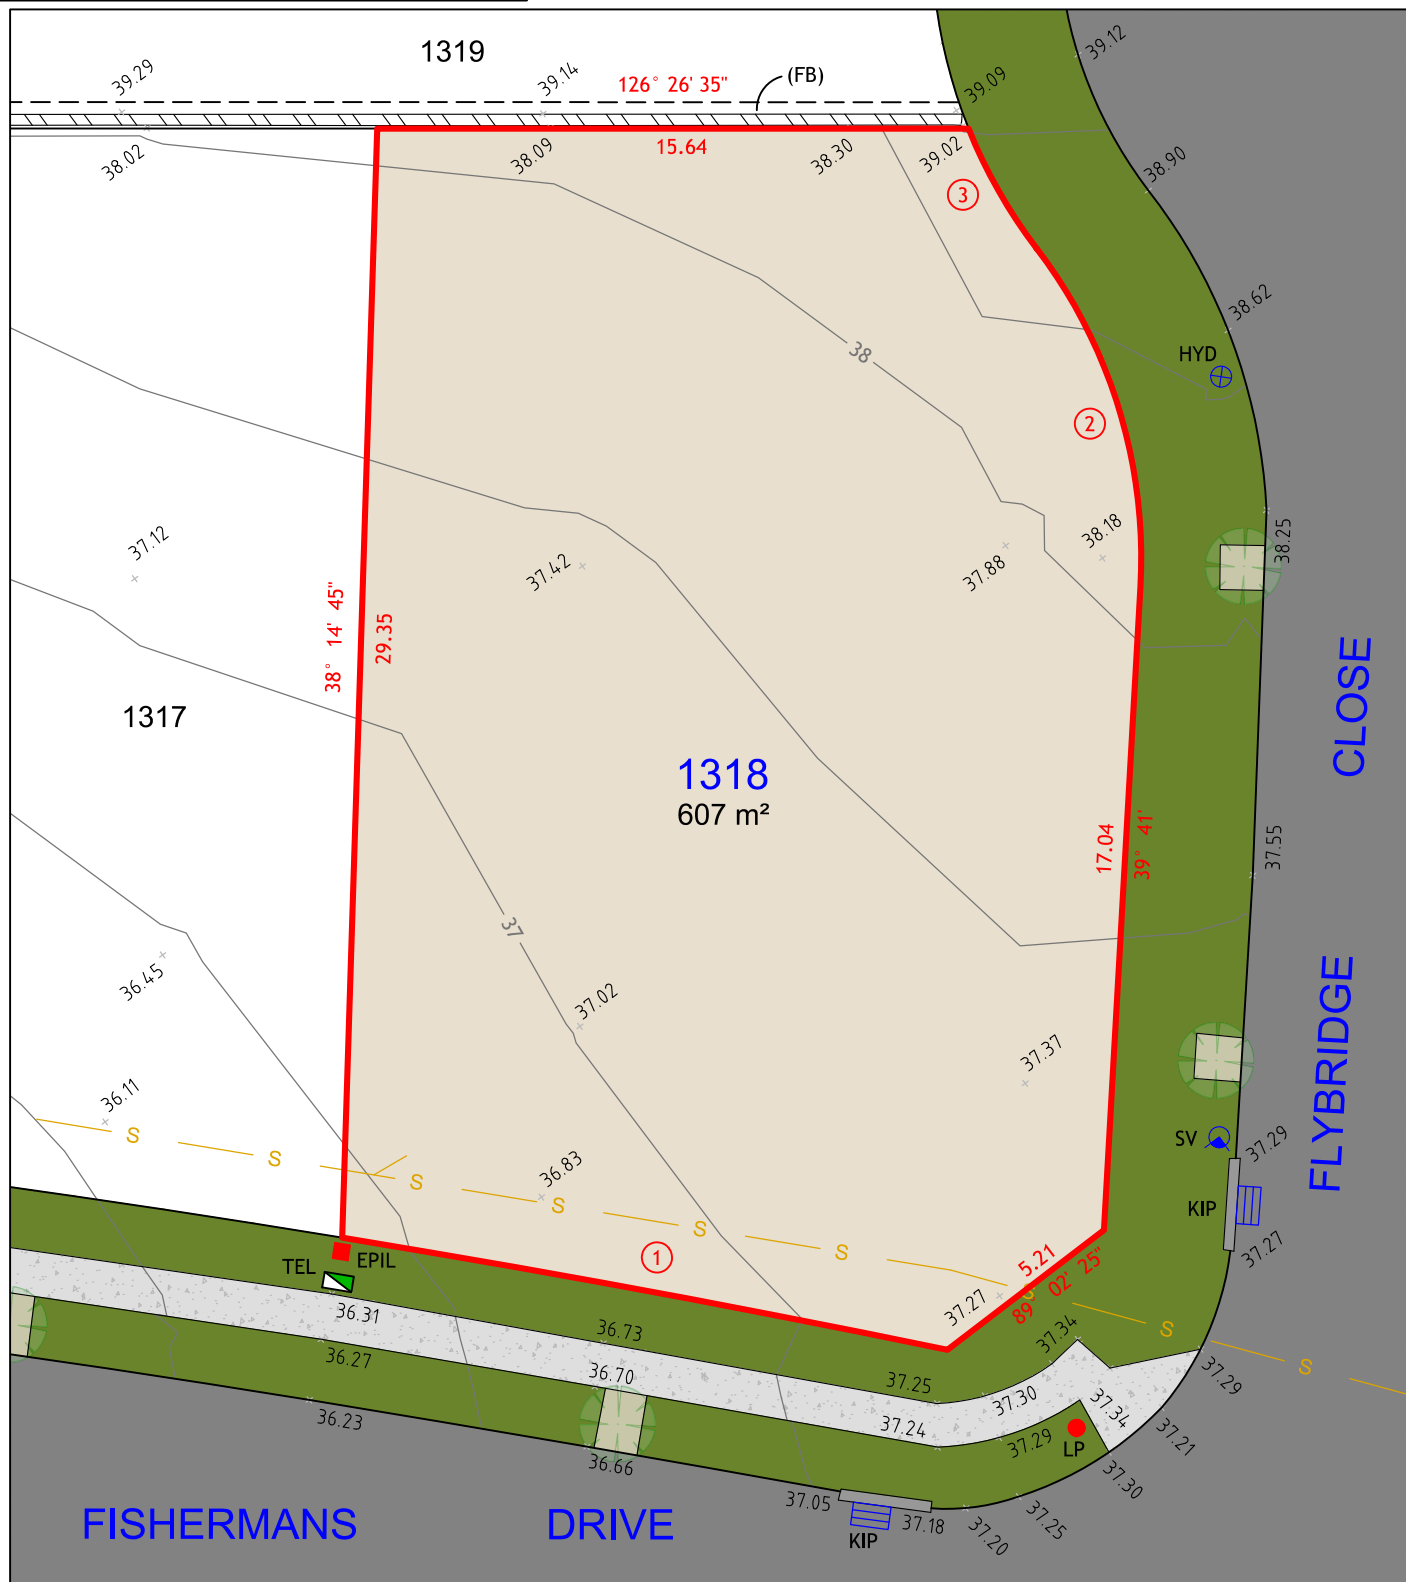

NOTES:


1. THIS PLAN IS SUITABLE FOR DETAILED PLANNING AND DESIGN AT THE SCALE/S STATED. THE PLAN MAY NOT BE SUITABLE FOR ANY OTHER PURPOSE OR FOR USE AT ANY OTHER SCALE/S.
2. SERVICES LOCATED ONLY WHERE VISIBLE.
3. THE BOUNDARIES AND UNDERGROUND SERVICES SHOWN ARE APPROXIMATE ONLY. FURTHER SURVEY WILL BE REQUIRED IF CONSTRUCTION IS TO TAKE PLACE ON OR ADJACENT TO THE BOUNDARIES.

LEGEND

—	BOUNDARY LINE
—	ADJACENT BOUNDARY
---	EASEMENT
S	SEWER
///	RETAINING WALL

	TEL	TELSTRA / NBN PIT
	EPIL	ELECTRICAL PILLAR
	LP	LIGHT POLE
	KIP	KERB INLET PIT
	HYD	HYDRANT
	SV	STOP VALVE

(FB) RESTRICTION ON THE USE OF LAND 0.7 WIDE

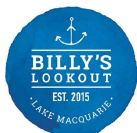

260
MAITLAND ROAD,
MAYFIELD NSW 2304
Phone: 02 4964 4886




Cad Ref: 17737-SALE PLANS
Datum: AHD
Date: 05/10/18
Scale: 1:200 A4

Project No
17737
Drawing No
1
Revision
1

Arc Table				
No.	Chord Bearing	Chord Distance	Arc Length	Radius
1	226° 37'	14.325	15.1	13.5

LOT 1319

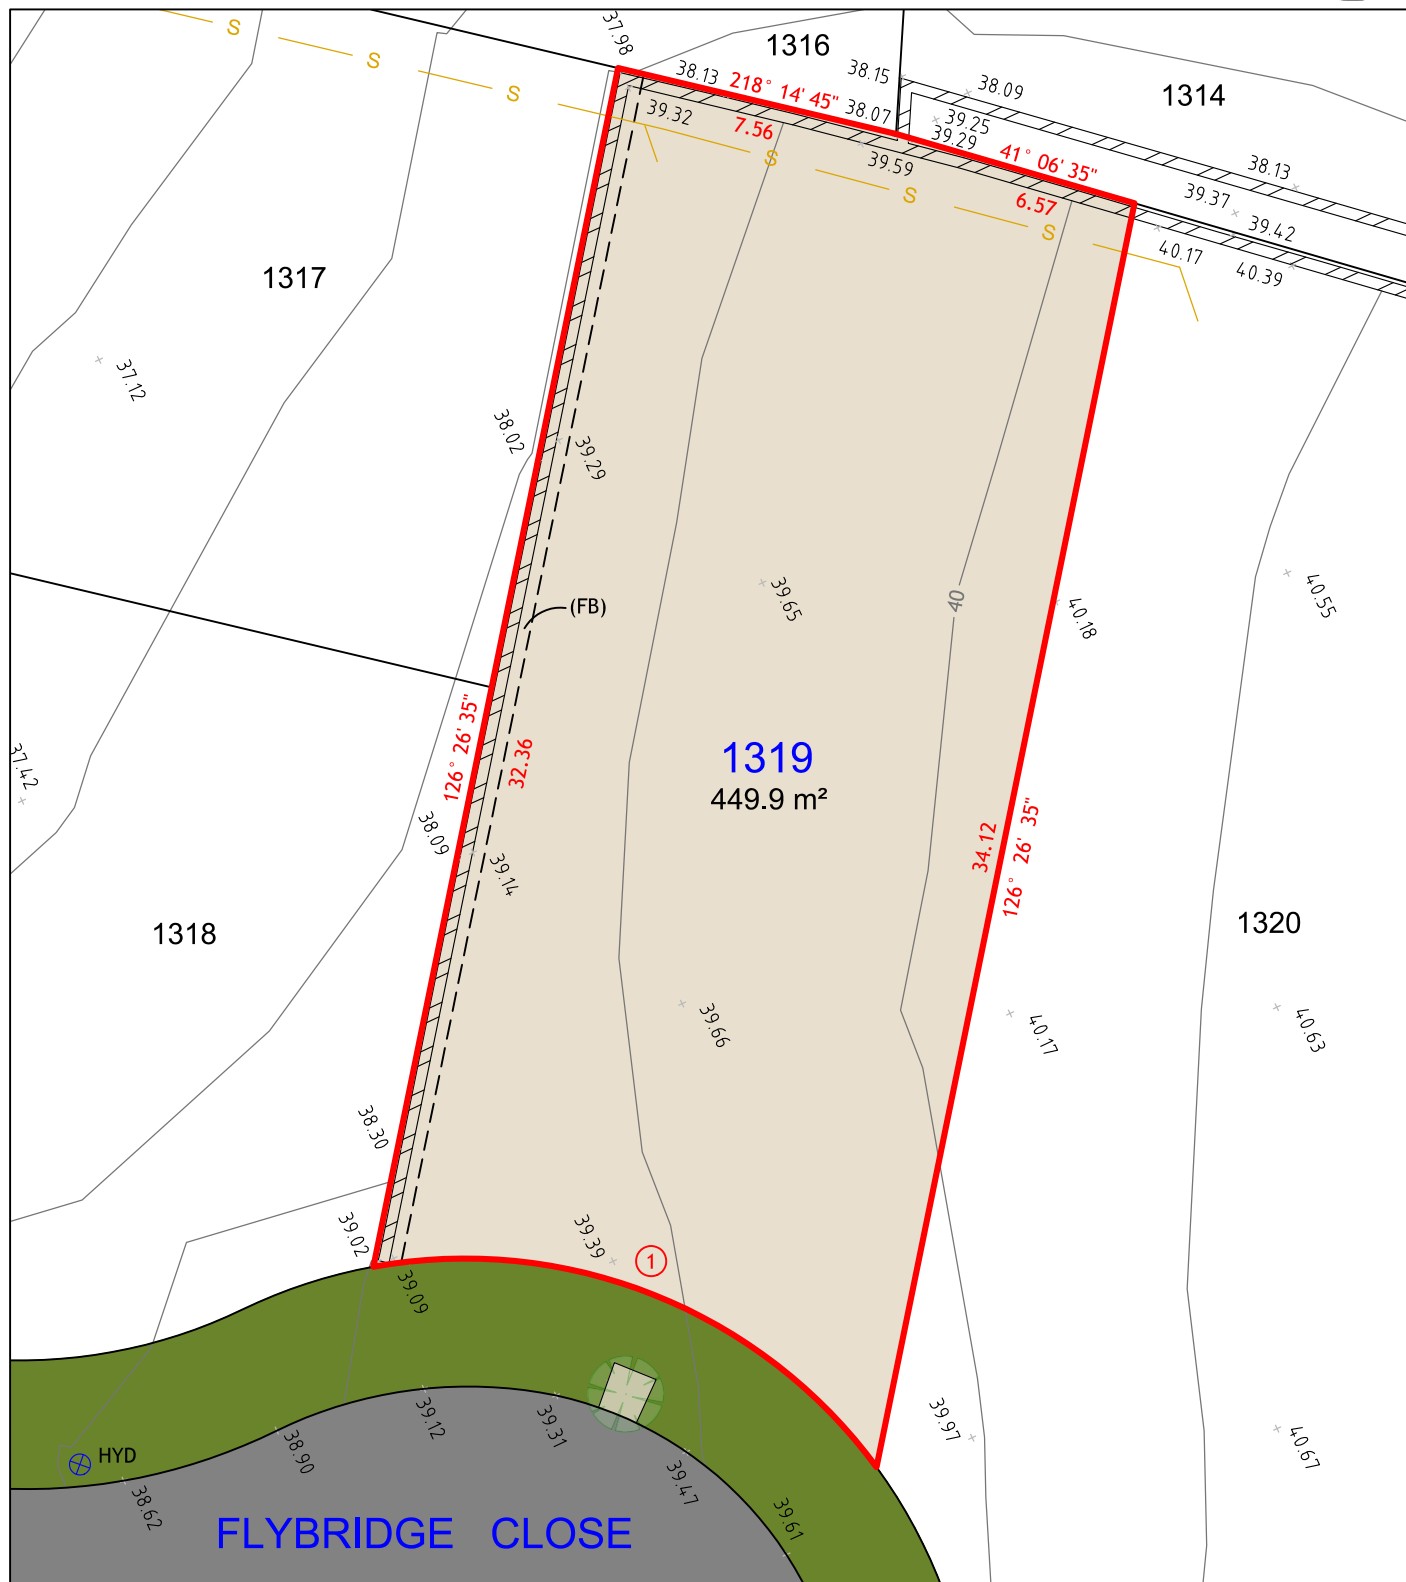

NOTES:


1. THIS PLAN IS SUITABLE FOR DETAILED PLANNING AND DESIGN AT THE SCALE/S STATED. THE PLAN MAY NOT BE SUITABLE FOR ANY OTHER PURPOSE OR FOR USE AT ANY OTHER SCALE/S.
2. SERVICES LOCATED ONLY WHERE VISIBLE.
3. THE BOUNDARIES AND UNDERGROUND SERVICES SHOWN ARE APPROXIMATE ONLY. FURTHER SURVEY WILL BE REQUIRED IF CONSTRUCTION IS TO TAKE PLACE ON OR ADJACENT TO THE BOUNDARIES.

LEGEND

—	BOUNDARY LINE
—	ADJACENT BOUNDARY
---	EASEMENT
S	SEWER
///	RETAINING WALL

⊗ HYD HYDRANT

(FB) RESTRICTION ON THE USE OF LAND 0.7 WIDE

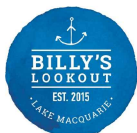

260
MAITLAND ROAD,
MAYFIELD NSW 2304
Phone: 02 4964 4886




Cad Ref: 17737-SALE PLANS
Datum: AHD
Date: 05/10/18
Scale: 1:200 A4

Project No
17737
Drawing No
1
Revision
1

Arc Table				
No.	Chord Bearing	Chord Distance	Arc Length	Radius
1	277° 44' 40"	8.83	8.995	13.5

LOT 1320

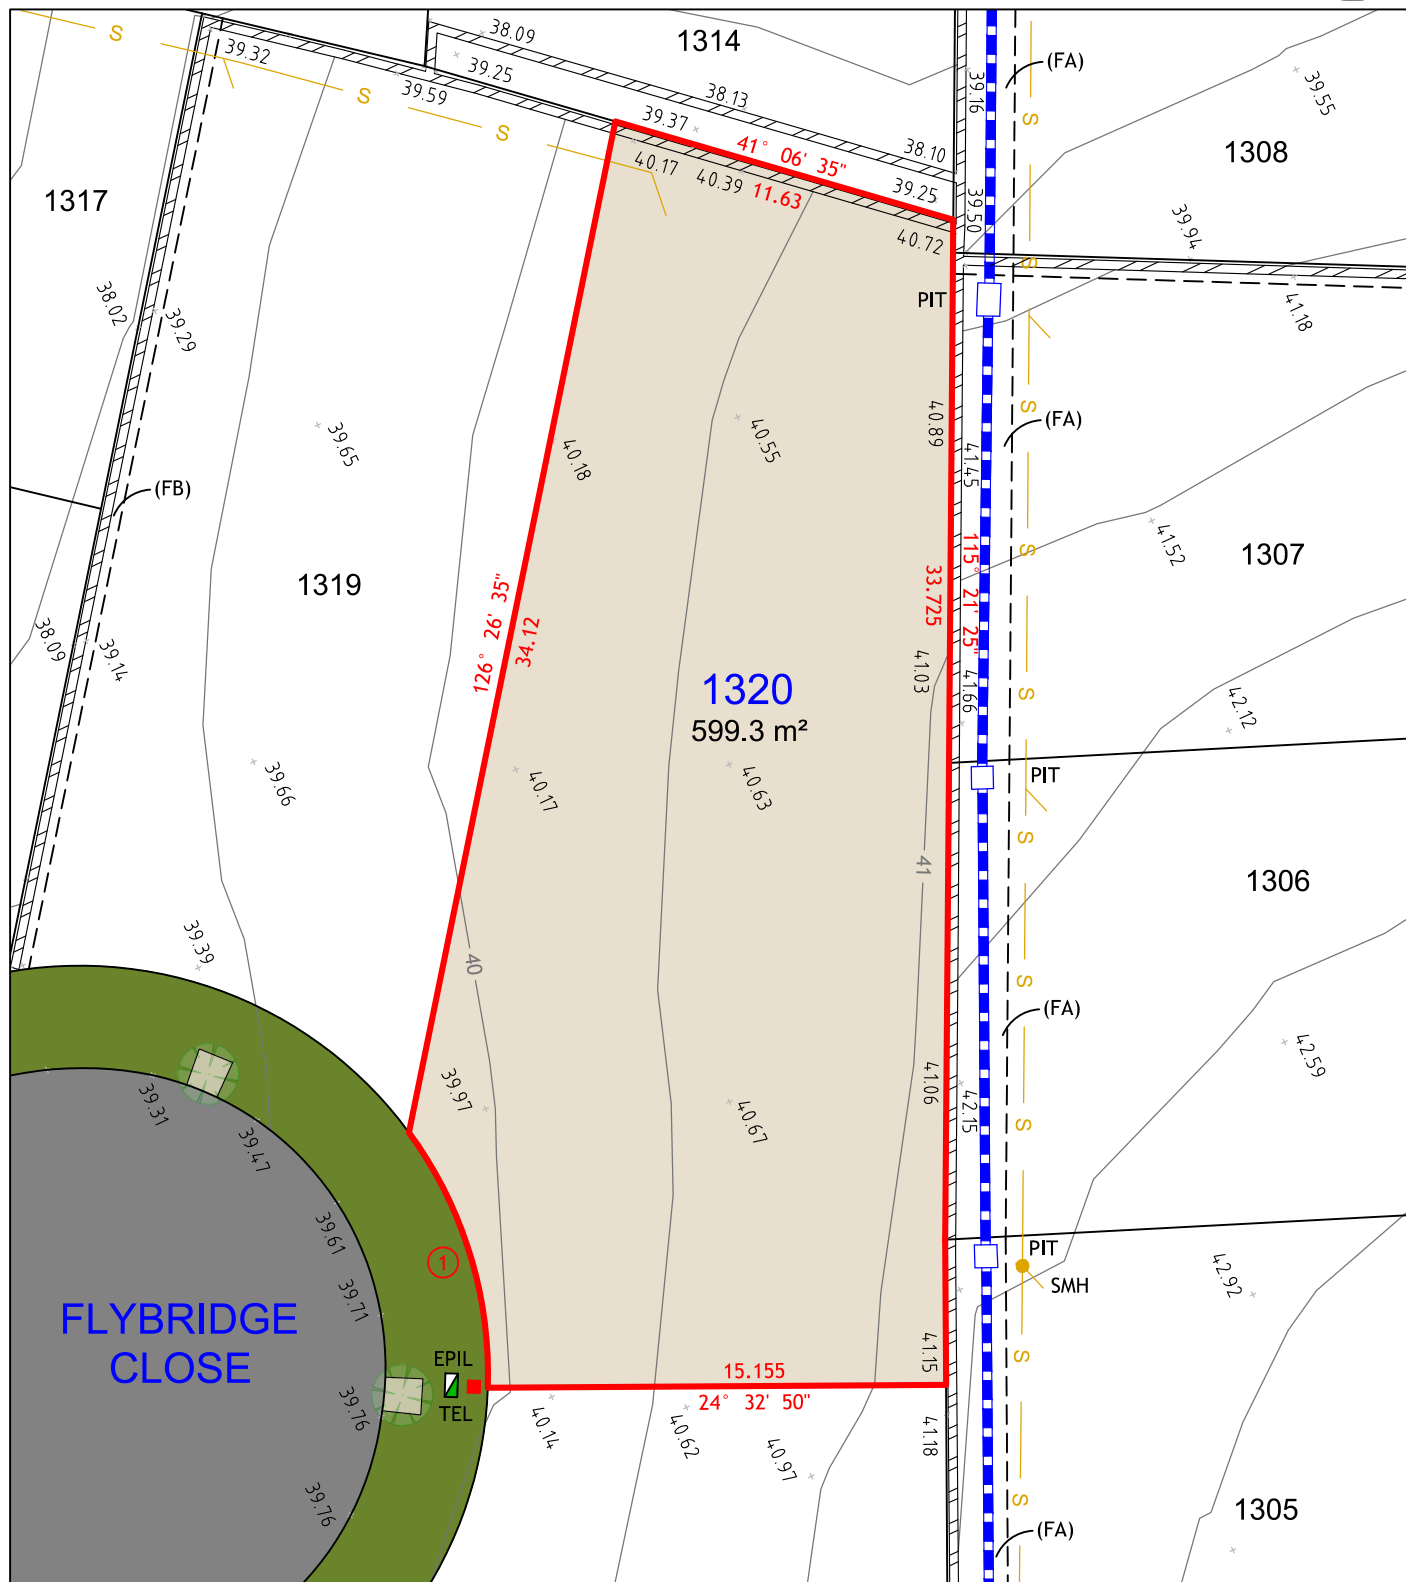

NOTES:

1. THIS PLAN IS SUITABLE FOR DETAILED PLANNING AND DESIGN AT THE SCALE/S STATED. THE PLAN MAY NOT BE SUITABLE FOR ANY OTHER PURPOSE OR FOR USE AT ANY OTHER SCALE/S. SERVICES LOCATED ONLY WHERE VISIBLE.
2. THE BOUNDARIES AND UNDERGROUND SERVICES SHOWN ARE APPROXIMATE ONLY. FURTHER SURVEY WILL BE REQUIRED IF CONSTRUCTION IS TO TAKE PLACE ON OR ADJACENT TO THE BOUNDARIES.

LEGEND

	BOUNDARY LINE
	ADJACENT BOUNDARY
	EASEMENT
	STORMWATER PIPE
	SEWER
	RETAINING WALL

(FA) EASEMENT TO DRAIN WATER 2 WIDE
(FB) RESTRICTION ON THE USE OF LAND 0.7 WIDE

	TEL	TELSTRA / NBN PIT
	EPIL	ELECTRICAL PILLAR
	SMH	SEWER MANHOLE
	PIT	DRAINAGE PIT



260
MAITLAND ROAD,
MAYFIELD NSW 2304
Phone: 02 4964 4886




Cad Ref: 17737-SALE PLANS
Datum: AHD
Date: 05/10/18
Scale: 1:250 A4

Project No
17737

Drawing No	Revision
1	1

Arc Table				
No.	Chord Bearing	Chord Distance	Arc Length	Radius
1	320° 54' 15"	11.015	11.345	13.5

LOT 1321

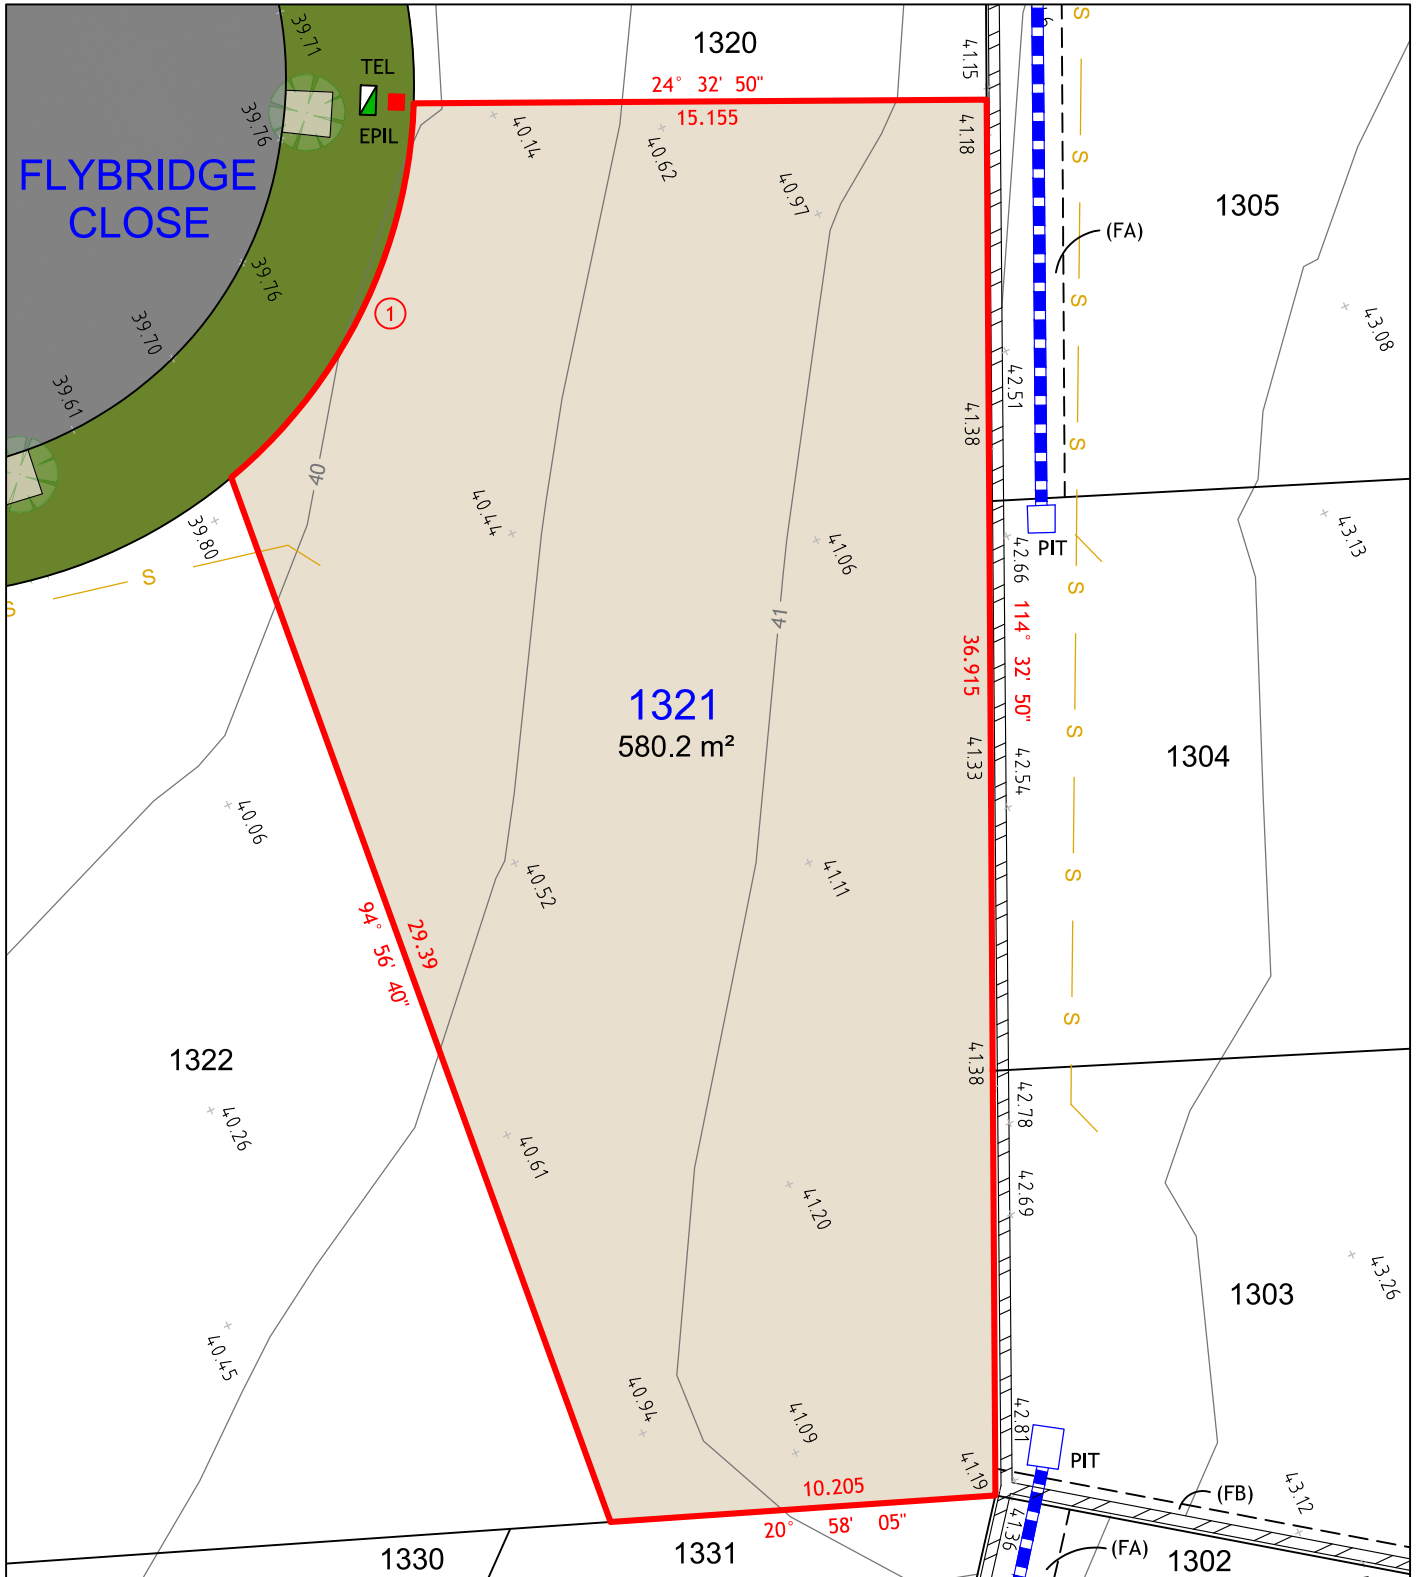

NOTES:

1. THIS PLAN IS SUITABLE FOR DETAILED PLANNING AND DESIGN AT THE SCALE/S STATED. THE PLAN MAY NOT BE SUITABLE FOR ANY OTHER PURPOSE OR FOR USE AT ANY OTHER SCALE/S.
2. SERVICES LOCATED ONLY WHERE VISIBLE.
3. THE BOUNDARIES AND UNDERGROUND SERVICES SHOWN ARE APPROXIMATE ONLY. FURTHER SURVEY WILL BE REQUIRED IF CONSTRUCTION IS TO TAKE PLACE ON OR ADJACENT TO THE BOUNDARIES.

LEGEND

	BOUNDARY LINE
	ADJACENT BOUNDARY
	EASEMENT
	STORMWATER PIPE
	SEWER
	RETAINING WALL

(FA) EASEMENT TO DRAIN WATER 2 WIDE
(FB) RESTRICTION ON THE USE OF LAND 0.7 WIDE

	TEL	TELSTRA / NBN PIT
	EPIL	ELECTRICAL PILLAR
	PIT	DRAINAGE PIT



260
MAITLAND ROAD,
MAYFIELD NSW 2304
Phone: 02 4964 4886




Cad Ref: 17737-SALE PLANS
Datum: AHD
Date: 05/10/18
Scale: 1:200 A4

Project No	17737
Drawing No	1
Revision	1

Arc Table				
No.	Chord Bearing	Chord Distance	Arc Length	Radius
1	8° 31' 45"	10.785	11.095	13.5

LOT 1322

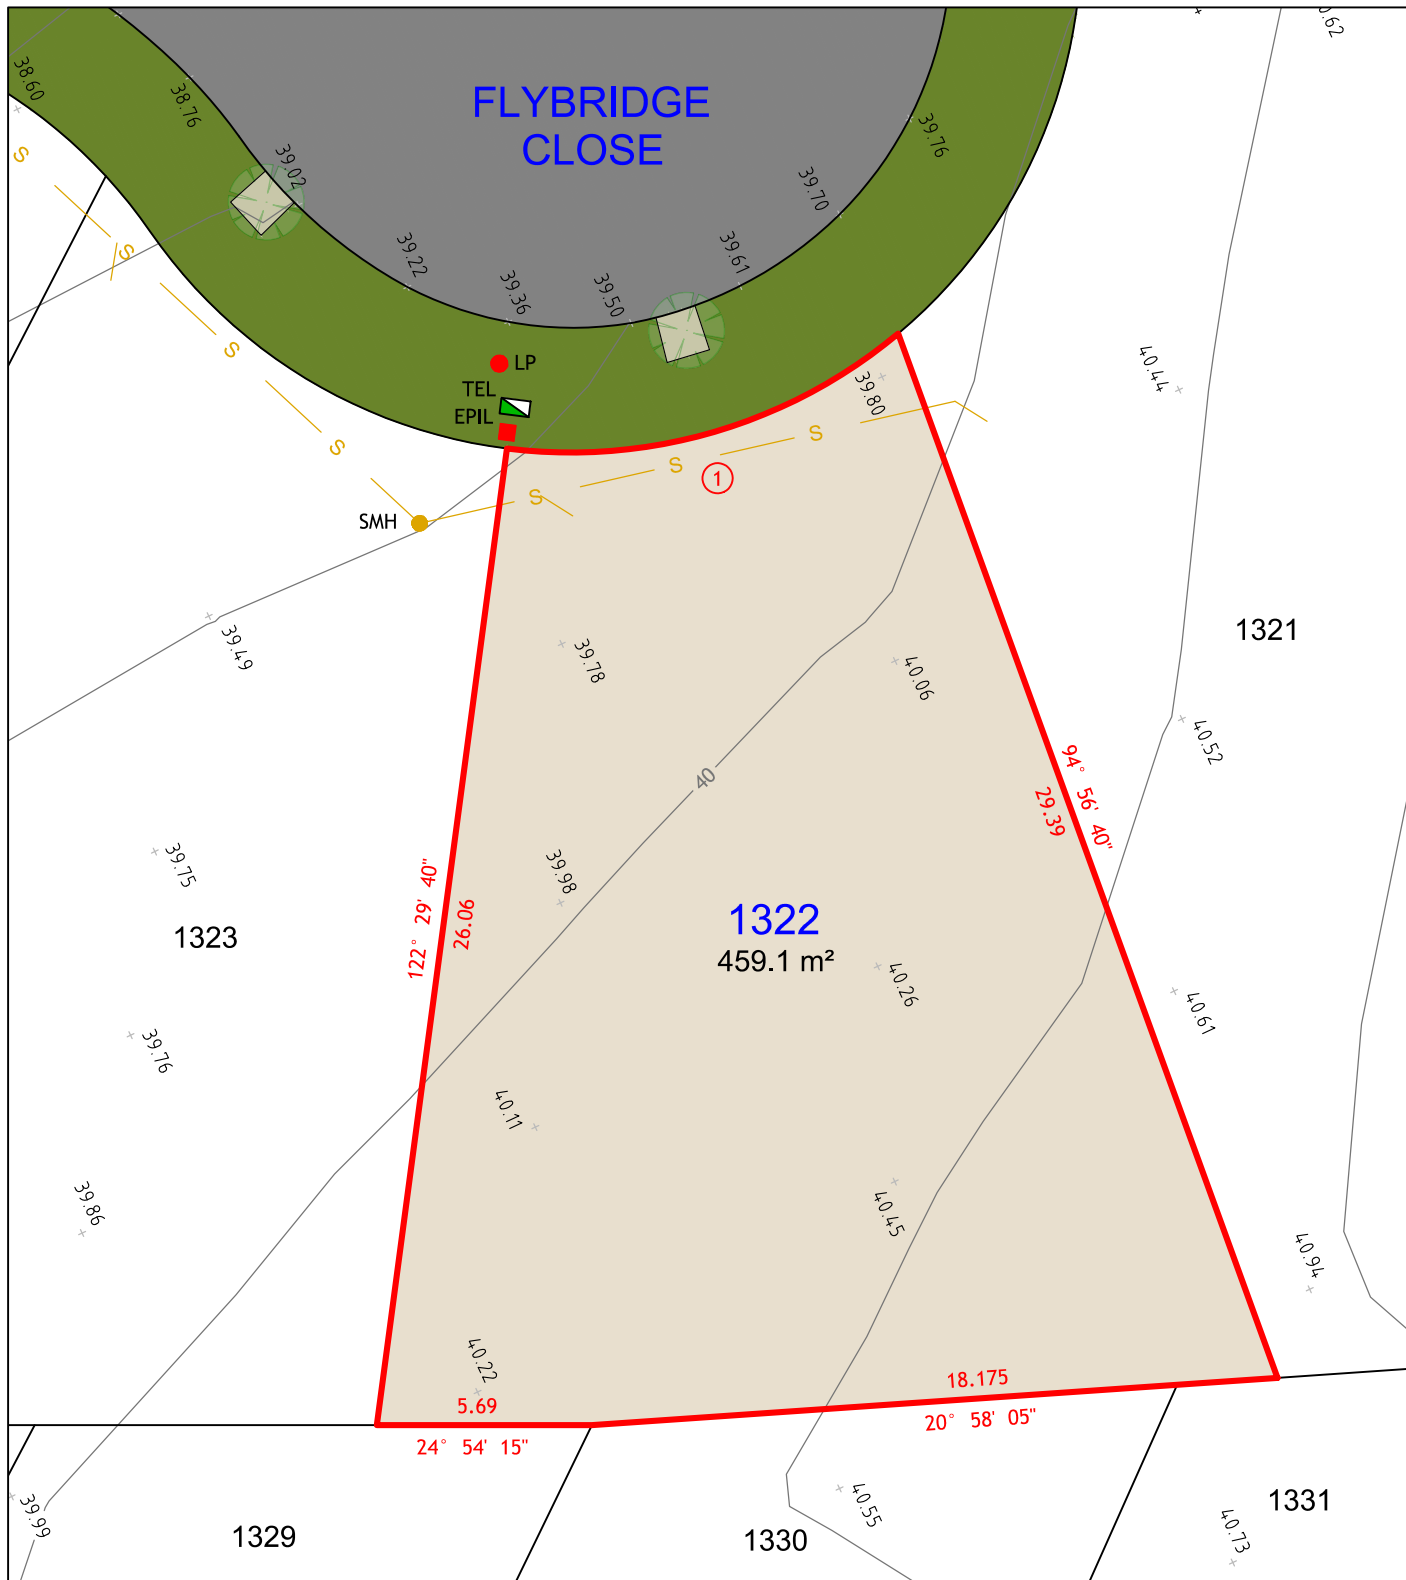


NOTES:

1. THIS PLAN IS SUITABLE FOR DETAILED PLANNING AND DESIGN AT THE SCALE/S STATED. THE PLAN MAY NOT BE SUITABLE FOR ANY OTHER PURPOSE OR FOR USE AT ANY OTHER SCALE/S. SERVICES LOCATED ONLY WHERE VISIBLE.
2. THE BOUNDARIES AND UNDERGROUND SERVICES SHOWN ARE APPROXIMATE ONLY. FURTHER SURVEY WILL BE REQUIRED IF CONSTRUCTION IS TO TAKE PLACE ON OR ADJACENT TO THE BOUNDARIES.

LEGEND

- BOUNDARY LINE
- ADJACENT BOUNDARY
- SEWER
- RETAINING WALL

- TEL
- EPIL
- LP
- SMH
- TELSTRA / NBN PIT
- ELECTRICAL PILLAR
- LIGHT POLE
- SEWER MANHOLE

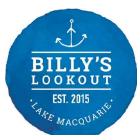

260
MAITLAND ROAD,
MAYFIELD NSW 2304
Phone: 02 4964 4886



Cad Ref: 17737-SALE PLANS
Datum: AHD
Date: 05/10/18
Scale: 1:200 A4


Project No
17737

Drawing No
1

Revision
1

Arc Table				
No.	Chord Bearing	Chord Distance	Arc Length	Radius
1	76° 15' 40"	1.895	1.895	13.5
2	56° 10' 50"	11.025	11.36	13.5


LOT 1323

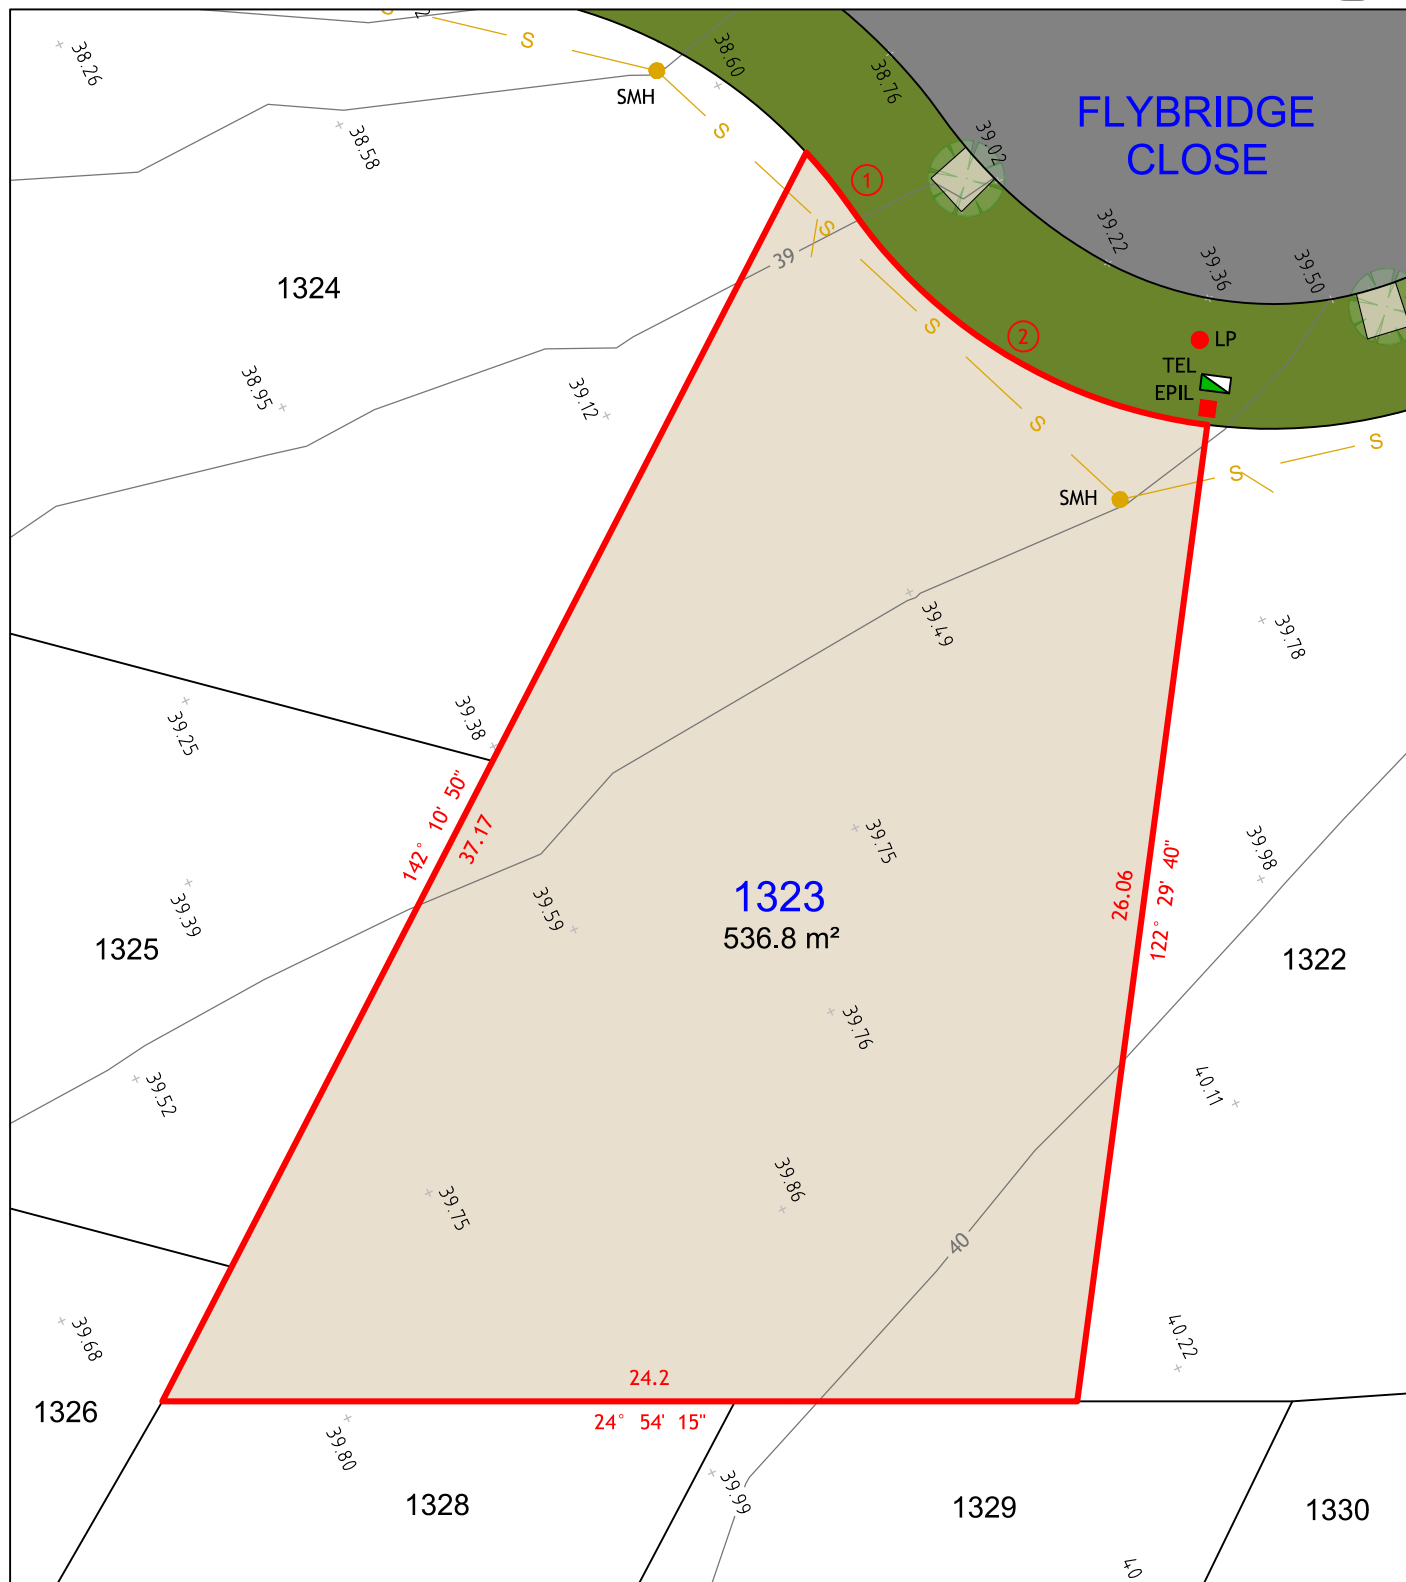

NOTES:

- THIS PLAN IS SUITABLE FOR DETAILED PLANNING AND DESIGN AT THE SCALE/S STATED. THE PLAN MAY NOT BE SUITABLE FOR ANY OTHER PURPOSE OR FOR USE AT ANY OTHER SCALE/S.
- SERVICES LOCATED ONLY WHERE VISIBLE.
- THE BOUNDARIES AND UNDERGROUND SERVICES SHOWN ARE APPROXIMATE ONLY. FURTHER SURVEY WILL BE REQUIRED IF CONSTRUCTION IS TO TAKE PLACE ON OR ADJACENT TO THE BOUNDARIES.


LEGEND

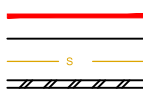

BOUNDARY LINE
ADJACENT BOUNDARY
SEWER
RETAINING WALL



TEL
EPIL
LP
SMH
TELSTRA / NBN PIT
ELECTRICAL PILLAR
LIGHT POLE
SEWER MANHOLE

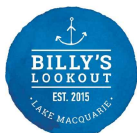

260
MAITLAND ROAD,
MAYFIELD NSW 2304
Phone: 02 4964 4886



Cad Ref: 17737-SALE PLANS
Datum: AHD
Date: 05/10/18
Scale: 1:200 A4

Project No
17737

Drawing No
1
Revision
1

Arc Table				
No.	Chord Bearing	Chord Distance	Arc Length	Radius
1	322° 30"	16.285	16.285	396
2	55° 57' 40"	7.57	7.67	13.5

LOT 1324



NOTES:

1. THIS PLAN IS SUITABLE FOR DETAILED PLANNING AND DESIGN AT THE SCALE/S STATED. THE PLAN MAY NOT BE SUITABLE FOR ANY OTHER PURPOSE OR FOR USE AT ANY OTHER SCALE/S.
2. SERVICES LOCATED ONLY WHERE VISIBLE.
3. THE BOUNDARIES AND UNDERGROUND SERVICES SHOWN ARE APPROXIMATE ONLY. FURTHER SURVEY WILL BE REQUIRED IF CONSTRUCTION IS TO TAKE PLACE ON OR ADJACENT TO THE BOUNDARIES.

LEGEND

- BOUNDARY LINE
- ADJACENT BOUNDARY
- SEWER

- TEL
- EPIL
- LP
- SMH
- KIP
- TELSTRA / NBN PIT
- ELECTRICAL PILLAR
- LIGHT POLE
- SEWER MANHOLE
- KERB INLET PIT



260
MAITLAND ROAD,
MAYFIELD NSW 2304
Phone: 02 4964 4886

**DELFS
LASCELLES**
CONSULTING SURVEYORS

Cad Ref: 17737-SALE PLANS
Datum: AHD
Date: 05/10/18
Scale: 1:200 A4


Project No
17737

Drawing No
1

Revision
1

Arc Table				
No.	Chord Bearing	Chord Distance	Arc Length	Radius
1	324° 46' 50"	15.225	15.225	396

LOT 1325

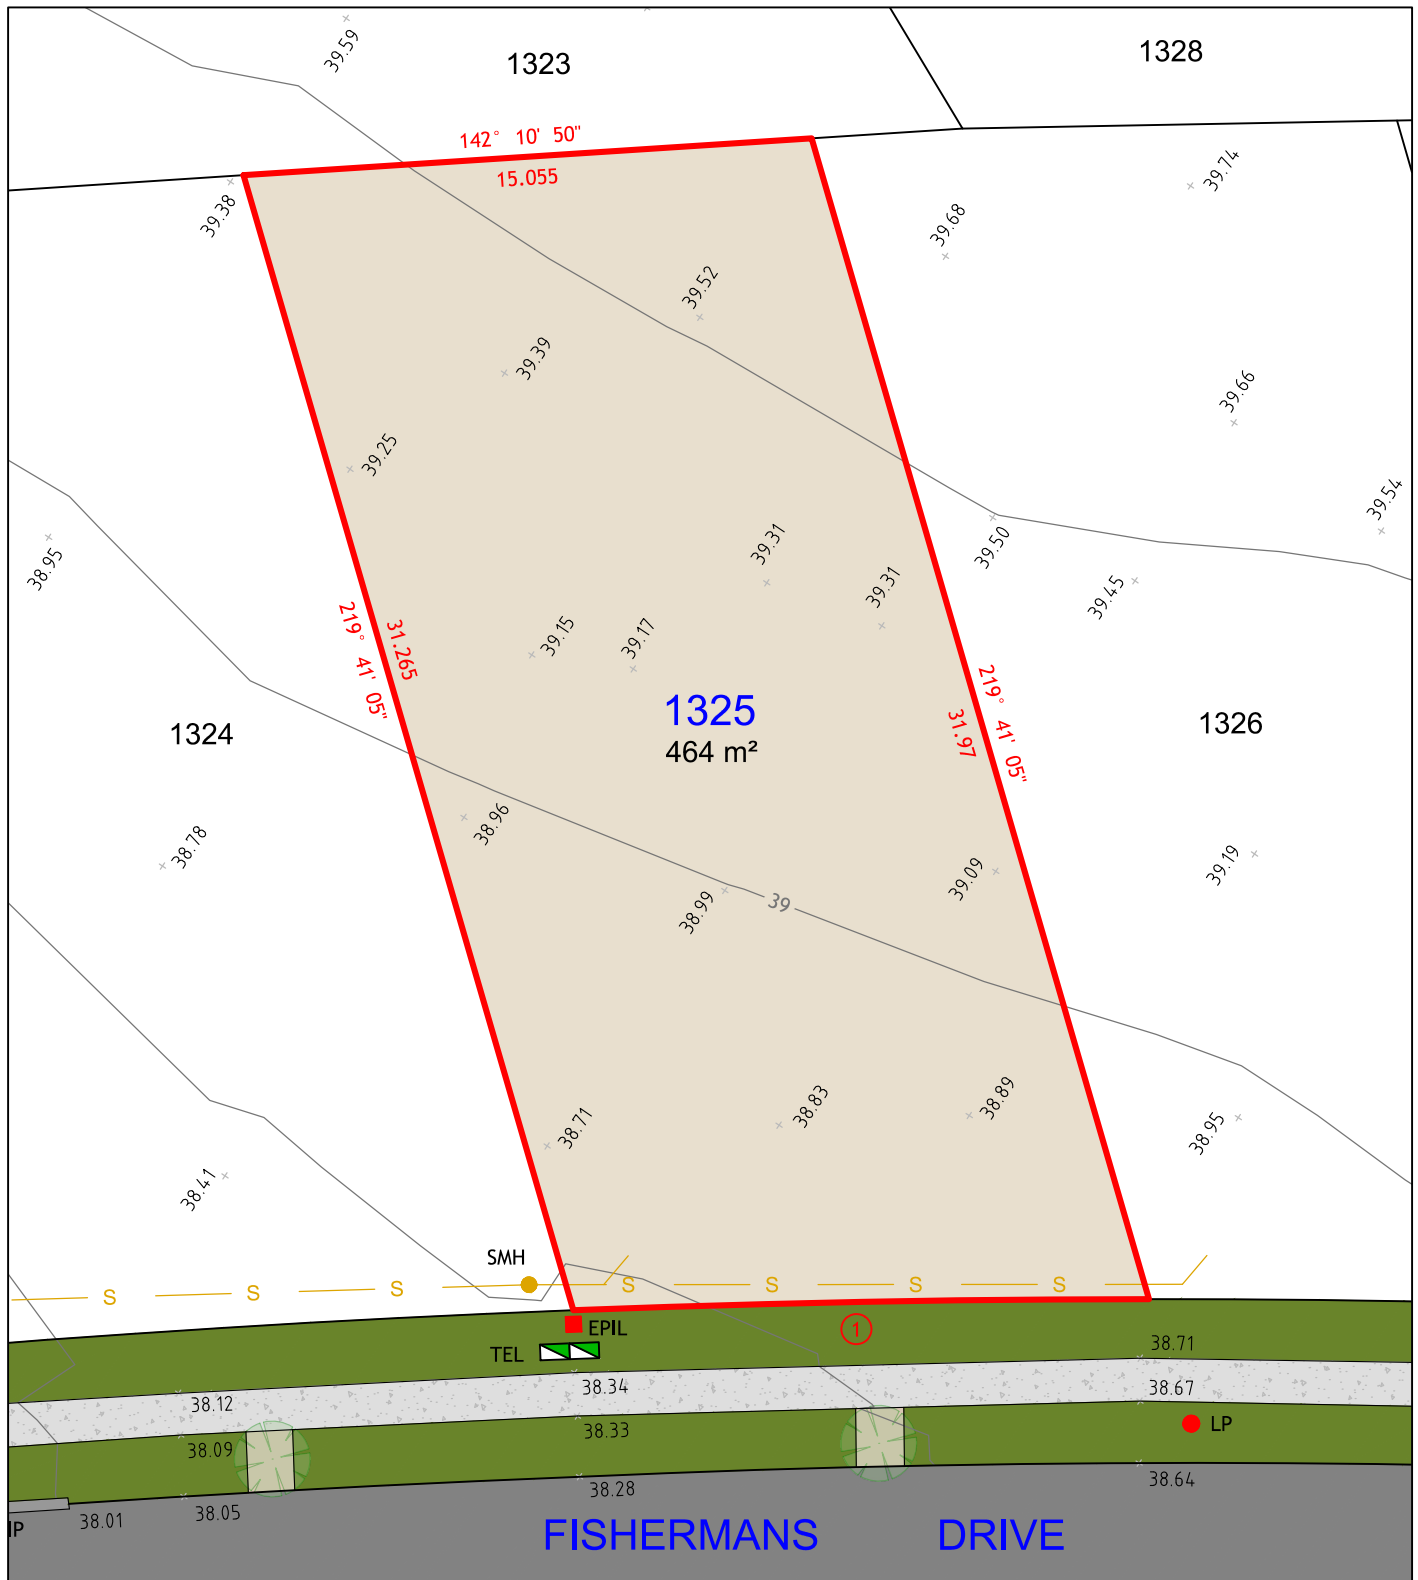

NOTES:

1. THIS PLAN IS SUITABLE FOR DETAILED PLANNING AND DESIGN AT THE SCALE/S STATED. THE PLAN MAY NOT BE SUITABLE FOR ANY OTHER PURPOSE OR FOR USE AT ANY OTHER SCALE/S.
2. SERVICES LOCATED ONLY WHERE VISIBLE.
3. THE BOUNDARIES AND UNDERGROUND SERVICES SHOWN ARE APPROXIMATE ONLY. FURTHER SURVEY WILL BE REQUIRED IF CONSTRUCTION IS TO TAKE PLACE ON OR ADJACENT TO THE BOUNDARIES.

LEGEND

- BOUNDARY LINE
- ADJACENT BOUNDARY
- SEWER

- TEL
- EPIL
- LP
- SMH
- TELSTRA / NBN PIT
- ELECTRICAL PILLAR
- LIGHT POLE
- SEWER MANHOLE



260
MAITLAND ROAD,
MAYFIELD NSW 2304
Phone: 02 4964 4886




Cad Ref: 17737-SALE PLANS
Datum: AHD
Date: 05/10/18
Scale: 1:200 A4

Project No
17737
Drawing No
1
Revision
1

Arc Table				
No.	Chord Bearing	Chord Distance	Arc Length	Radius
1	327° 01' 05"	15.715	15.715	396

LOT 1326

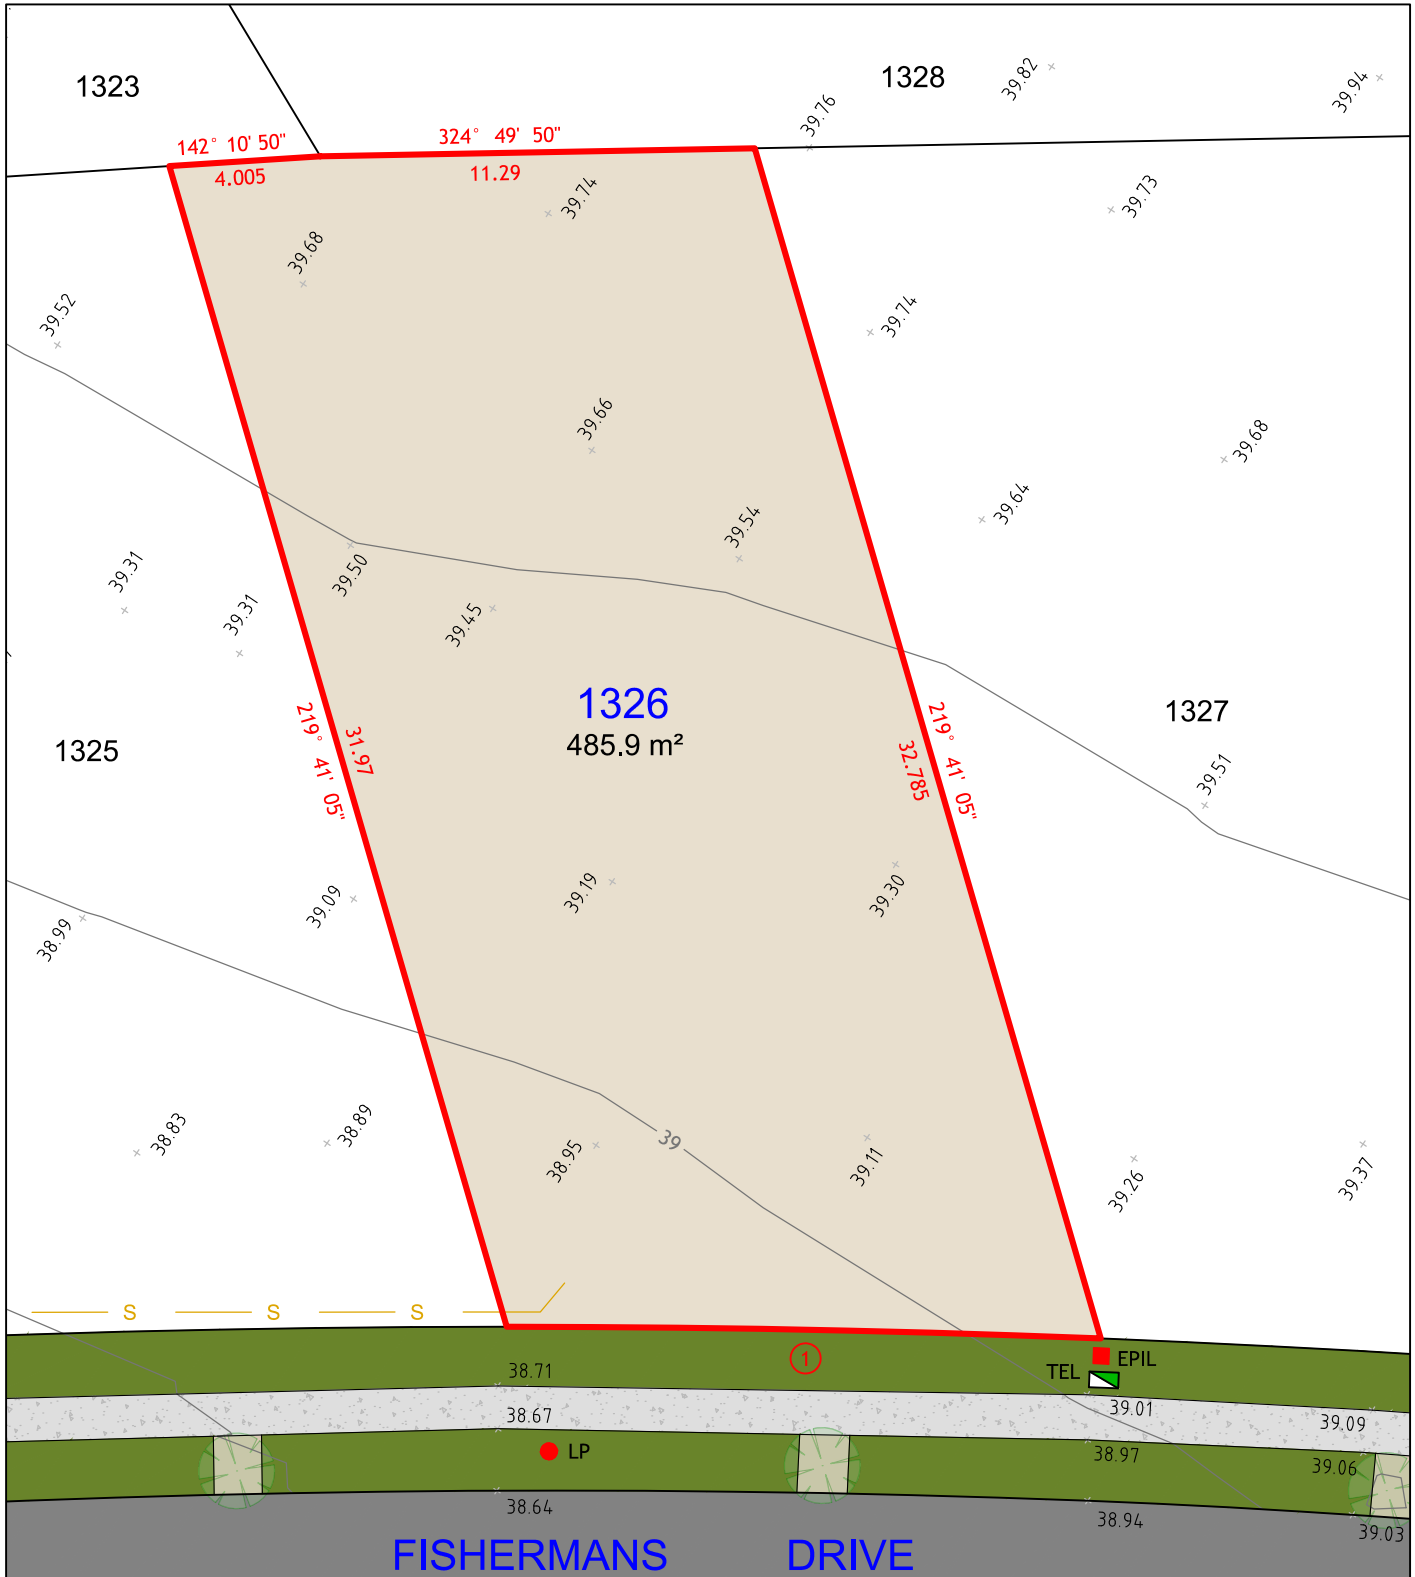

NOTES:

- THIS PLAN IS SUITABLE FOR DETAILED PLANNING AND DESIGN AT THE SCALE/S STATED. THE PLAN MAY NOT BE SUITABLE FOR ANY OTHER PURPOSE OR FOR USE AT ANY OTHER SCALE/S.
- SERVICES LOCATED ONLY WHERE VISIBLE.
- THE BOUNDARIES AND UNDERGROUND SERVICES SHOWN ARE APPROXIMATE ONLY. FURTHER SURVEY WILL BE REQUIRED IF CONSTRUCTION IS TO TAKE PLACE ON OR ADJACENT TO THE BOUNDARIES.



260
MAITLAND ROAD,
MAYFIELD NSW 2304
Phone: 02 4964 4886




Cad Ref: 17737-SALE PLANS
Datum: AHD
Date: 05/10/18
Scale: 1:200 A4

Project No
17737
Drawing No
1
Revision
1

Arc Table				
No.	Chord Bearing	Chord Distance	Arc Length	Radius
1	329° 18'	15.82	15.82	396
2	226° 54' 25"	15.36	15.565	27.5

LOT 1327

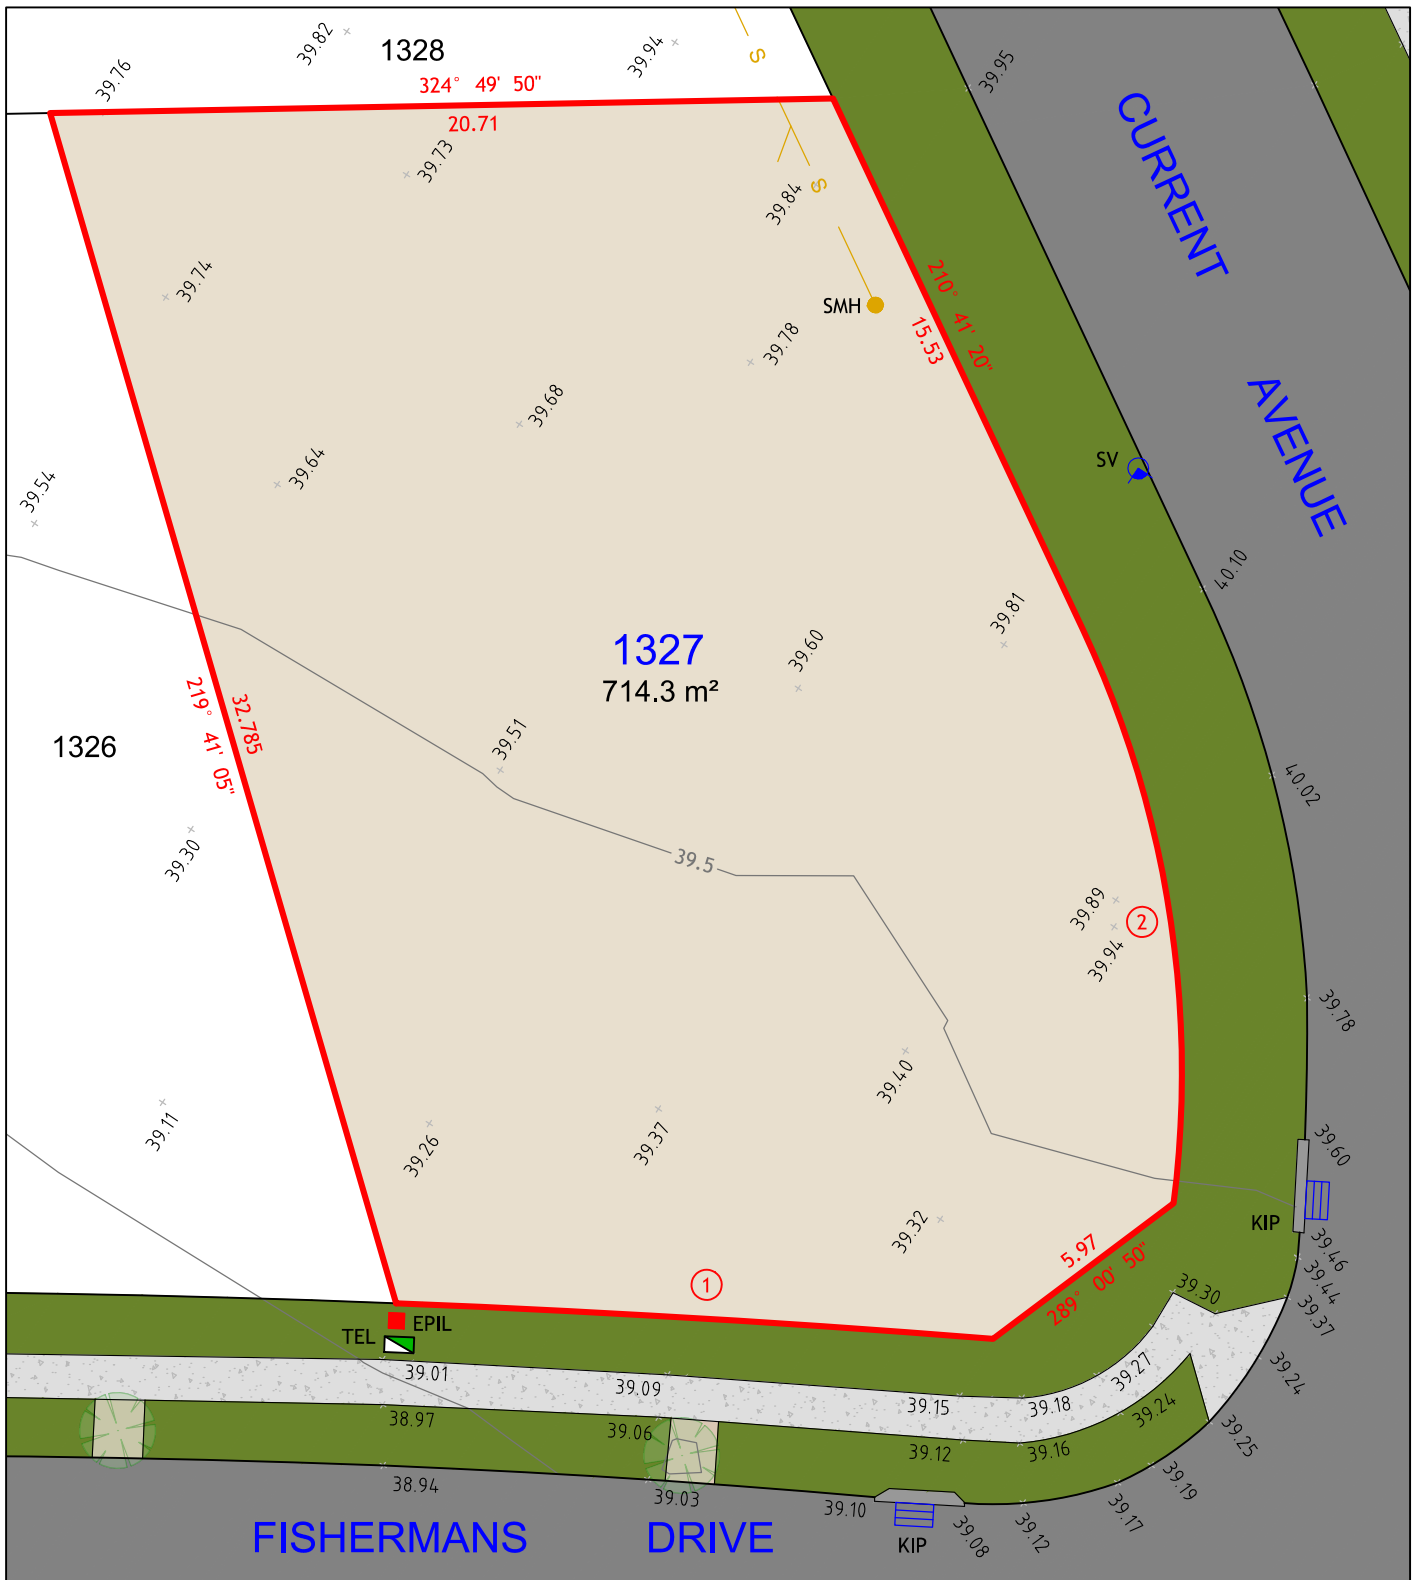

NOTES:

1. THIS PLAN IS SUITABLE FOR DETAILED PLANNING AND DESIGN AT THE SCALE/S STATED. THE PLAN MAY NOT BE SUITABLE FOR ANY OTHER PURPOSE OR FOR USE AT ANY OTHER SCALE/S.
2. SERVICES LOCATED ONLY WHERE VISIBLE.
3. THE BOUNDARIES AND UNDERGROUND SERVICES SHOWN ARE APPROXIMATE ONLY. FURTHER SURVEY WILL BE REQUIRED IF CONSTRUCTION IS TO TAKE PLACE ON OR ADJACENT TO THE BOUNDARIES.

LEGEND

- BOUNDARY LINE
- ADJACENT BOUNDARY
- S SEWER

- TEL TELSTRA / NBN PIT
- EPIL ELECTRICAL PILLAR
- KIP KERB INLET PIT
- SV STOP VALVE
- SMH SEWER MANHOLE




260
MAITLAND ROAD,
MAYFIELD NSW 2304
Phone: 02 4964 4886



Cad Ref: 17737-SALE PLANS
Datum: AHD
Date: 05/10/18
Scale: 1:200 A4

Project No
17737
Drawing No
1
Revision
1

LOT 1328

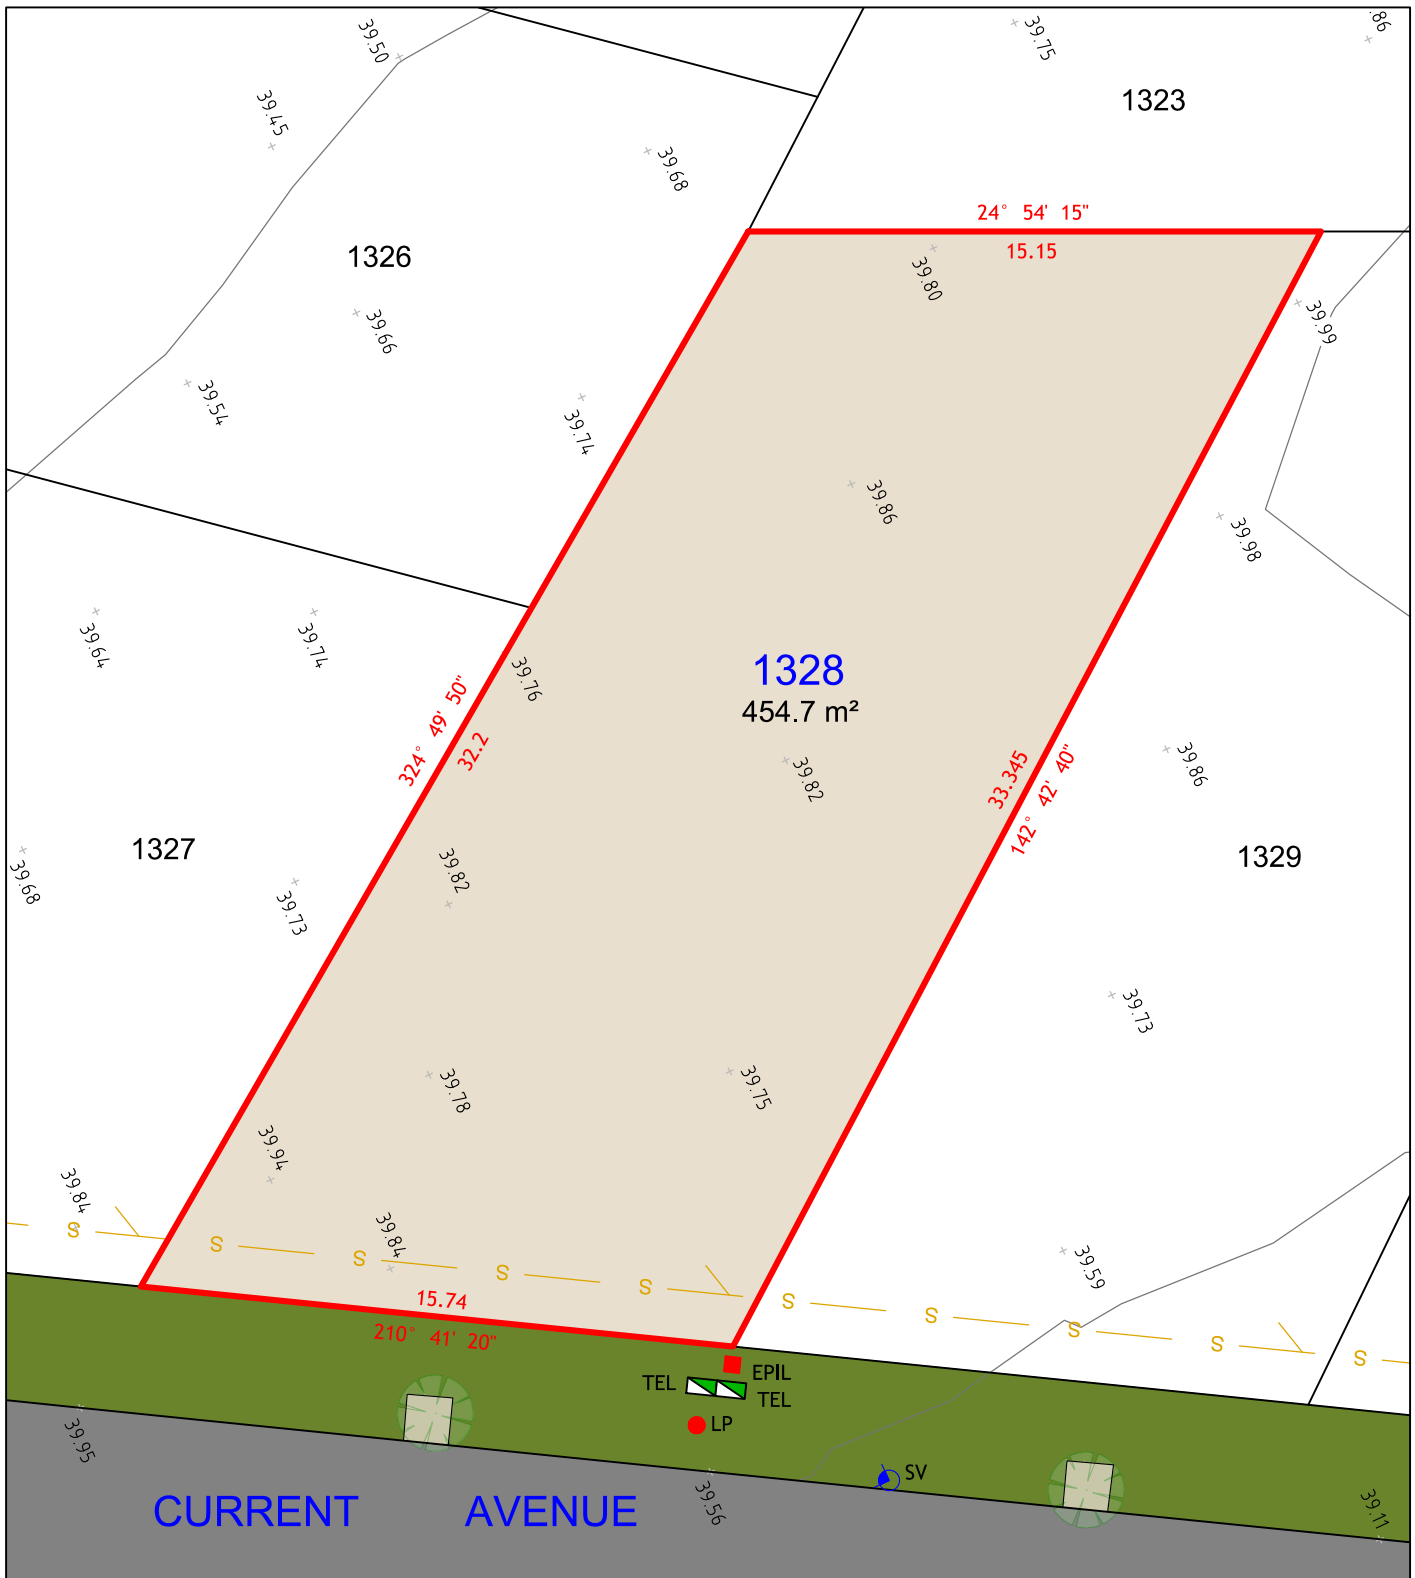

NOTES:

1. THIS PLAN IS SUITABLE FOR DETAILED PLANNING AND DESIGN AT THE SCALE/S STATED. THE PLAN MAY NOT BE SUITABLE FOR ANY OTHER PURPOSE OR FOR USE AT ANY OTHER SCALE/S.
2. SERVICES LOCATED ONLY WHERE VISIBLE.
3. THE BOUNDARIES AND UNDERGROUND SERVICES SHOWN ARE APPROXIMATE ONLY. FURTHER SURVEY WILL BE REQUIRED IF CONSTRUCTION IS TO TAKE PLACE ON OR ADJACENT TO THE BOUNDARIES.

LEGEND

- BOUNDARY LINE
- ADJACENT BOUNDARY
- SEWER

- TEL
- EPIL
- LP
- SV
- TELSTRA / NBN PIT
- ELECTRICAL PILLAR
- LIGHT POLE
- STOP VALVE




260
MAITLAND ROAD,
MAYFIELD NSW 2304
Phone: 02 4964 4886

**DELFS
LASCELLES**
CONSULTING SURVEYORS

Cad Ref: 17737-SALE PLANS
Datum: AHD
Date: 05/10/18
Scale: 1:200 A4

Project No
17737
Drawing No
1
Revision
1

LOT 1329

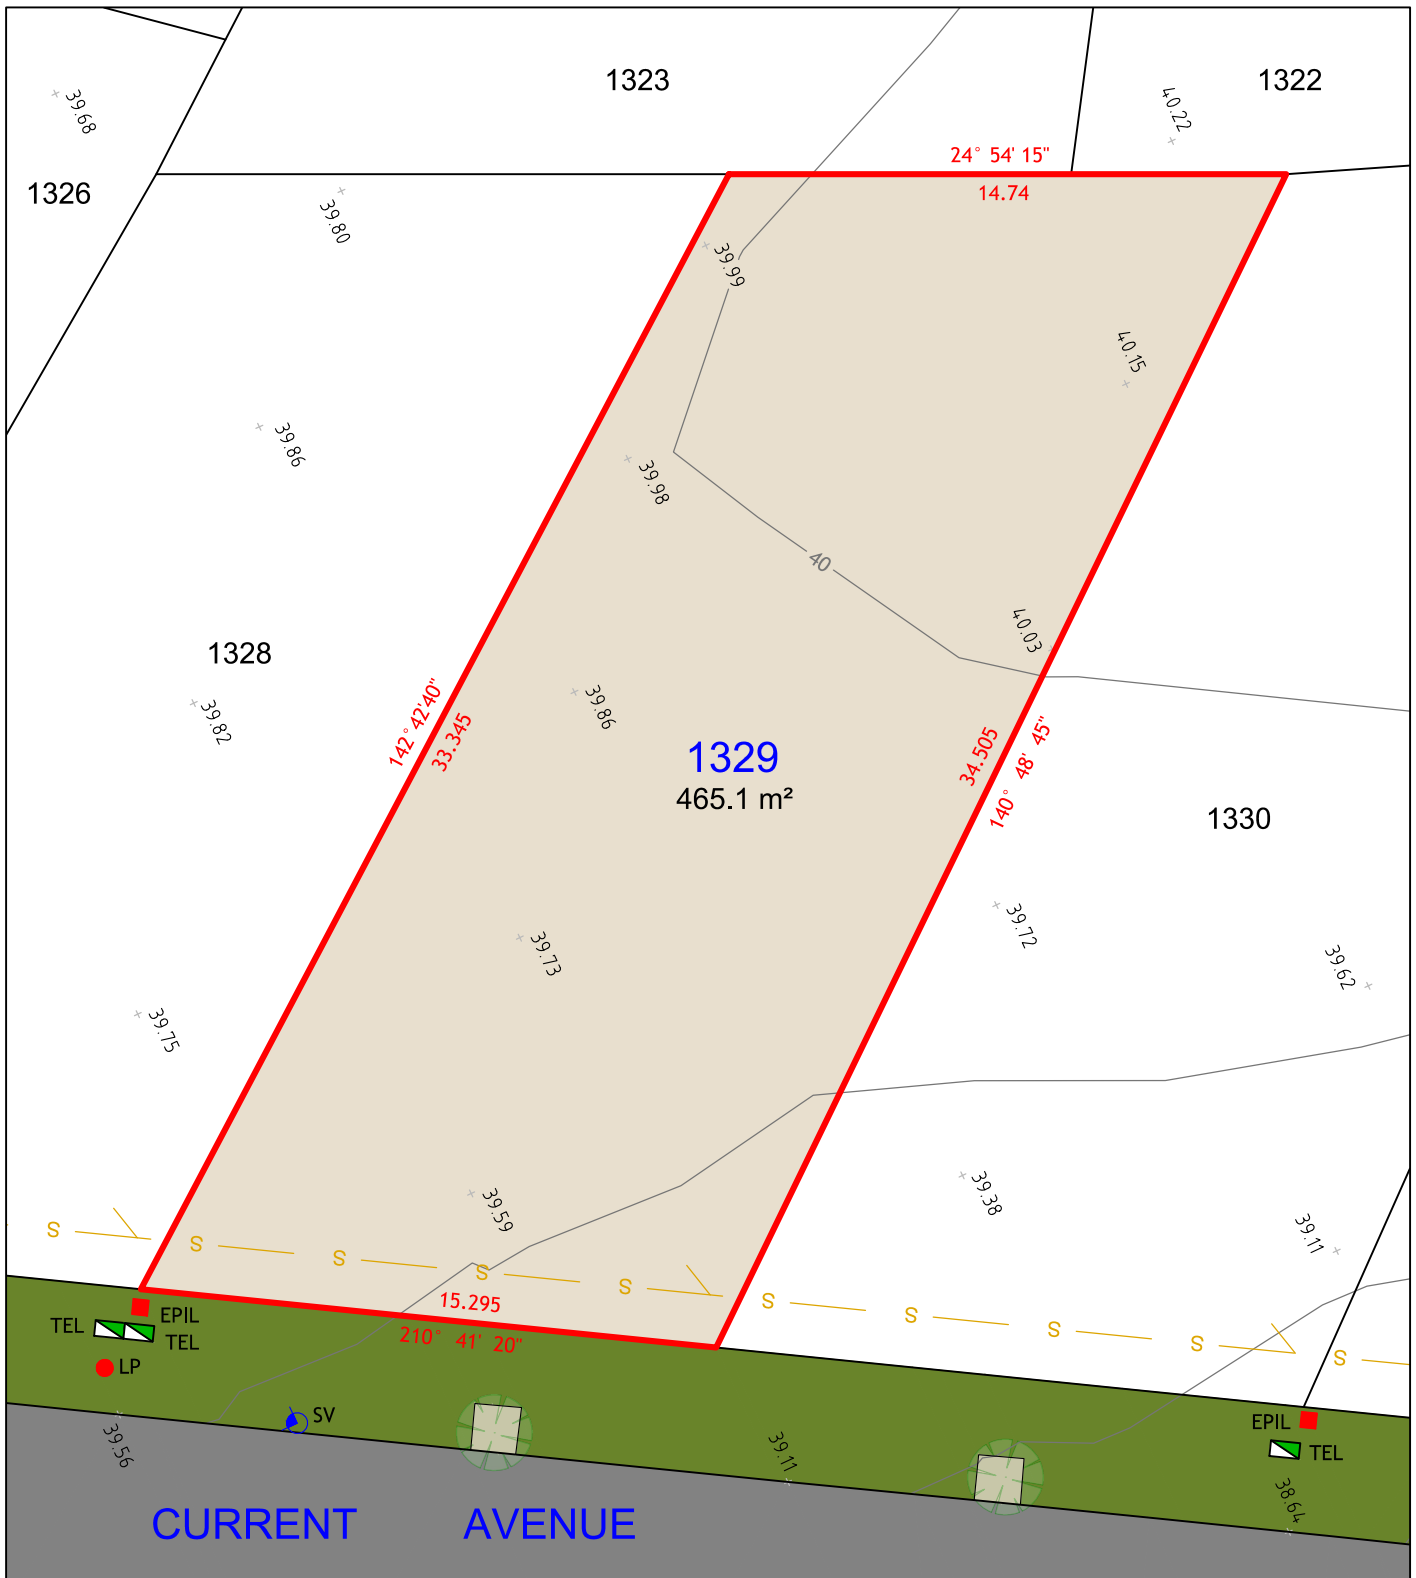

NOTES:

1. THIS PLAN IS SUITABLE FOR DETAILED PLANNING AND DESIGN AT THE SCALE/S STATED. THE PLAN MAY NOT BE SUITABLE FOR ANY OTHER PURPOSE OR FOR USE AT ANY OTHER SCALE/S.
2. SERVICES LOCATED ONLY WHERE VISIBLE.
3. THE BOUNDARIES AND UNDERGROUND SERVICES SHOWN ARE APPROXIMATE ONLY. FURTHER SURVEY WILL BE REQUIRED IF CONSTRUCTION IS TO TAKE PLACE ON OR ADJACENT TO THE BOUNDARIES.

LEGEND

	BOUNDARY LINE		TEL	Telstra / NBN PIT
	ADJACENT BOUNDARY		EPIL	ELECTRICAL PILLAR
	SEWER		LP	LIGHT POLE
			SV	STOP VALVE




260
MAITLAND ROAD,
MAYFIELD NSW 2304
Phone: 02 4964 4886

**DELFS
LASCELLES**
CONSULTING SURVEYORS

Cad Ref: 17737-SALE PLANS
Datum: AHD
Date: 05/10/18
Scale: 1:200 A4

Project No
17737
Drawing No
1
Revision
1

LOT 1330

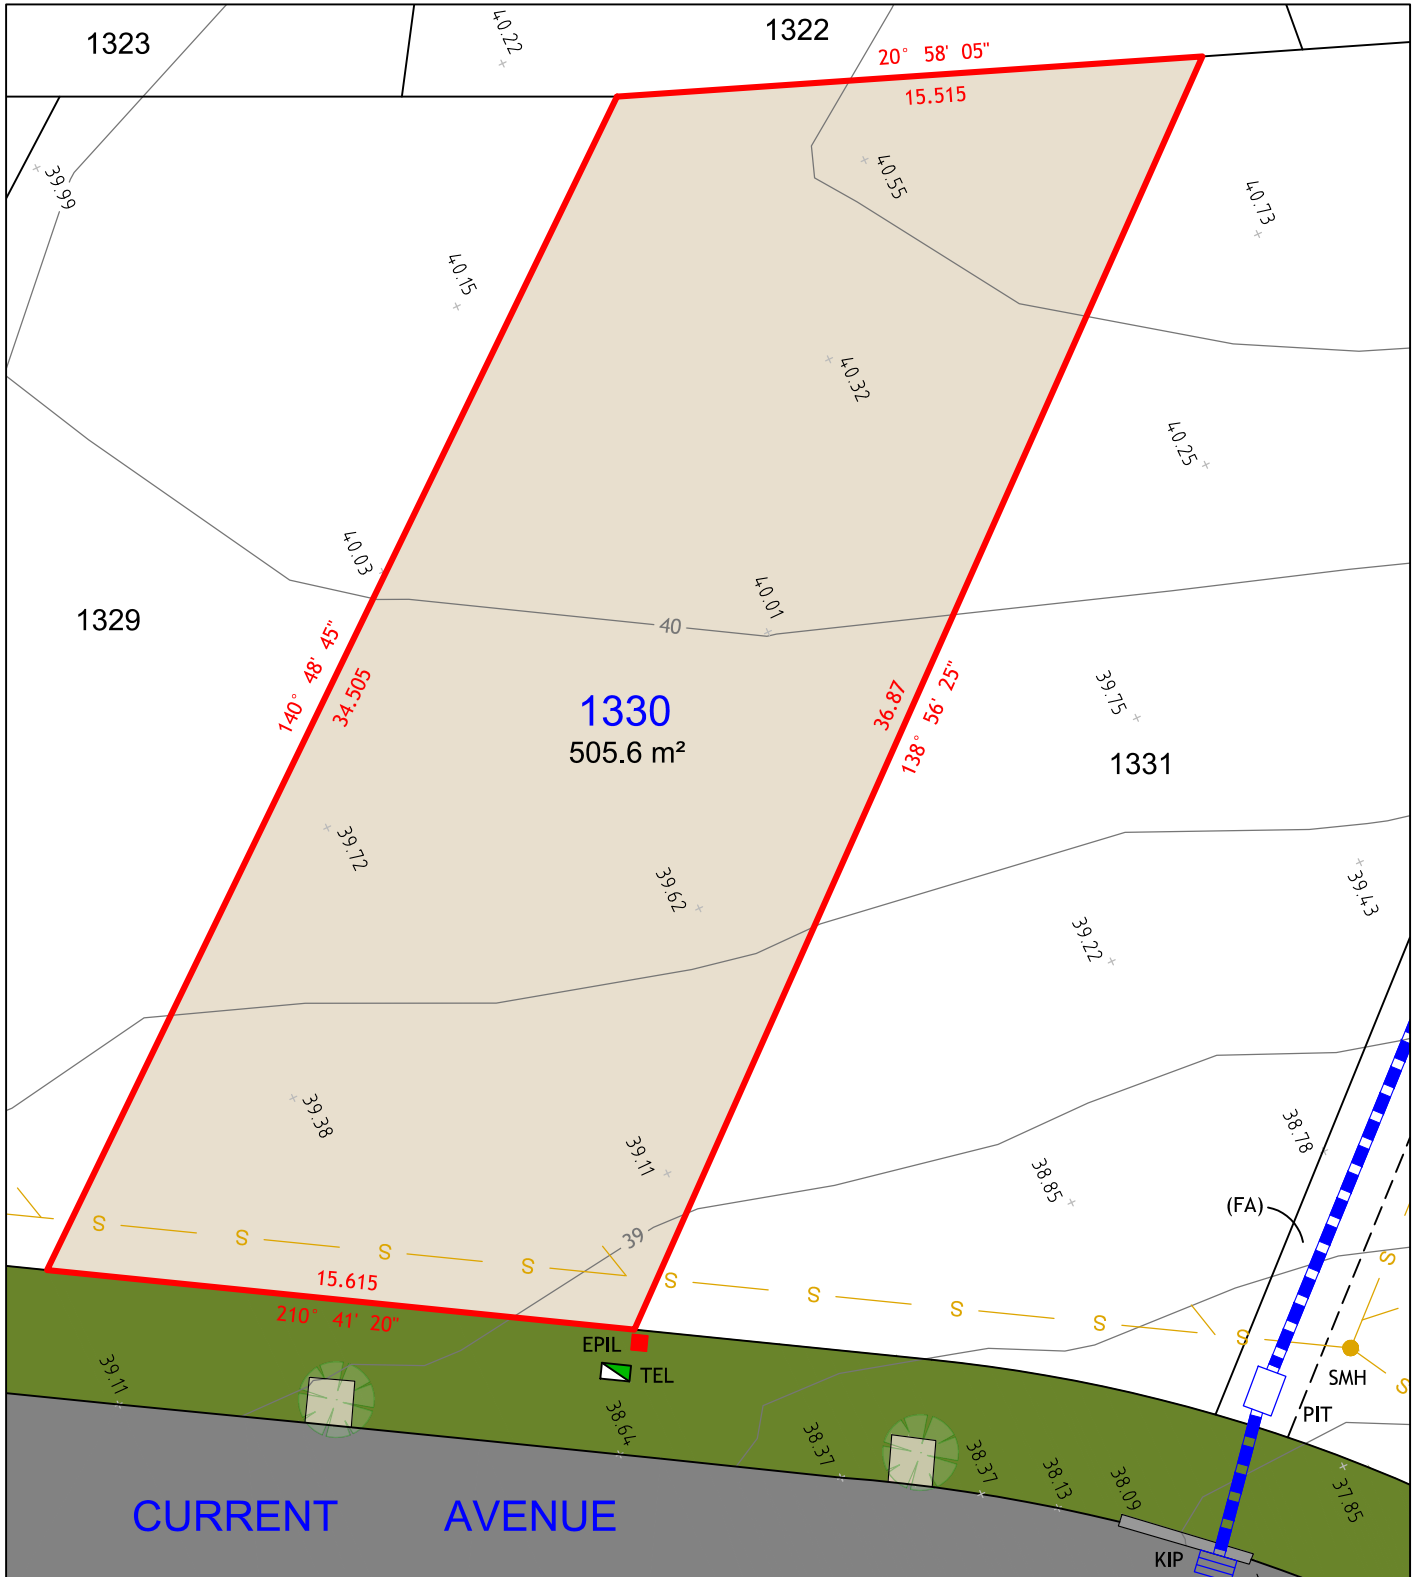

NOTES:

1. THIS PLAN IS SUITABLE FOR DETAILED PLANNING AND DESIGN AT THE SCALE/S STATED. THE PLAN MAY NOT BE SUITABLE FOR ANY OTHER PURPOSE OR FOR USE AT ANY OTHER SCALE/S.
2. SERVICES LOCATED ONLY WHERE VISIBLE.
3. THE BOUNDARIES AND UNDERGROUND SERVICES SHOWN ARE APPROXIMATE ONLY. FURTHER SURVEY WILL BE REQUIRED IF CONSTRUCTION IS TO TAKE PLACE ON OR ADJACENT TO THE BOUNDARIES.

LEGEND

	BOUNDARY LINE
	ADJACENT BOUNDARY
	EASEMENT
	STORMWATER PIPE
	SEWER

	TEL	TELSTRA / NBN PIT
	EPIL	ELECTRICAL PILLAR
	SMH	SEWER MANHOLE
	KIP	KERB INLET PIT
	PIT	DRAINAGE PIT

(FA) EASEMENT TO DRAIN WATER 2 WIDE



260
MAITLAND ROAD,
MAYFIELD NSW 2304
Phone: 02 4964 4886




Cad Ref: 17737-SALE PLANS
Datum: AHD
Date: 05/10/18
Scale: 1:200 A4

Project No
17737
Drawing No
1
Revision
1

Arc Table				
No.	Chord Bearing	Chord Distance	Arc Length	Radius
1	215° 50' 55"	7.645	7.655	42.5

LOT 1331

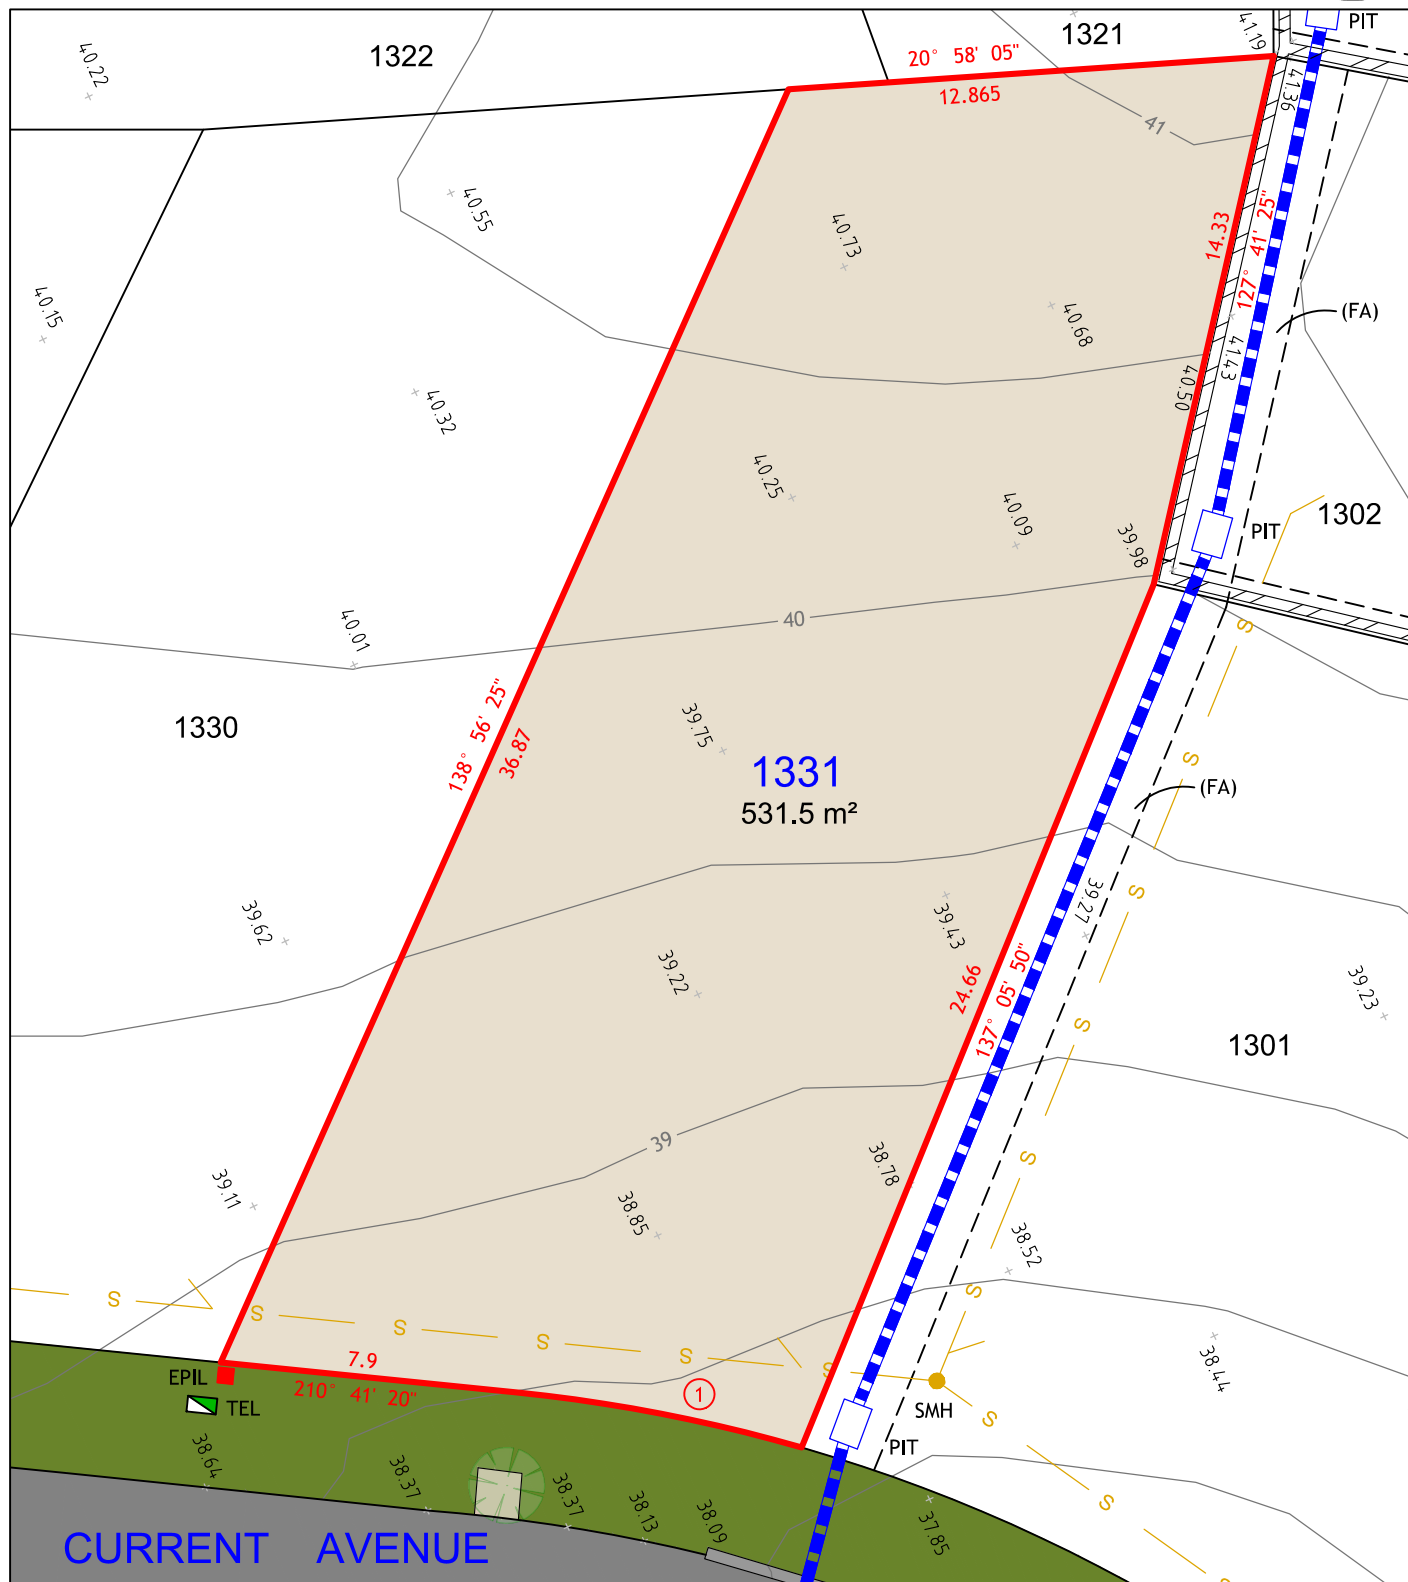

NOTES:


1. THIS PLAN IS SUITABLE FOR DETAILED PLANNING AND DESIGN AT THE SCALE/S STATED. THE PLAN MAY NOT BE SUITABLE FOR ANY OTHER PURPOSE OR FOR USE AT ANY OTHER SCALE/S. SERVICES LOCATED ONLY WHERE VISIBLE.
2. THE BOUNDARIES AND UNDERGROUND SERVICES SHOWN ARE APPROXIMATE ONLY. FURTHER SURVEY WILL BE REQUIRED IF CONSTRUCTION IS TO TAKE PLACE ON OR ADJACENT TO THE BOUNDARIES.

LEGEND

—	BOUNDARY LINE
---	ADJACENT BOUNDARY
---	EASEMENT
---	STORMWATER PIPE
---	SEWER
---	RETAINING WALL

■	TEL	TELSTRA / NBN PIT
■	EPIL	ELECTRICAL PILLAR
●	SMH	SEWER MANHOLE
□	PIT	DRAINAGE PIT

(FA) EASEMENT TO DRAIN WATER 2 WIDE

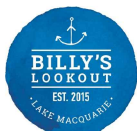

260
MAITLAND ROAD,
MAYFIELD NSW 2304
Phone: 02 4964 4886



Cad Ref: 17737-SALE PLANS
Datum: AHD
Date: 05/10/18
Scale: 1:200 A4

Project No
17737
Drawing No
1
Revision
1