


LOT 1101

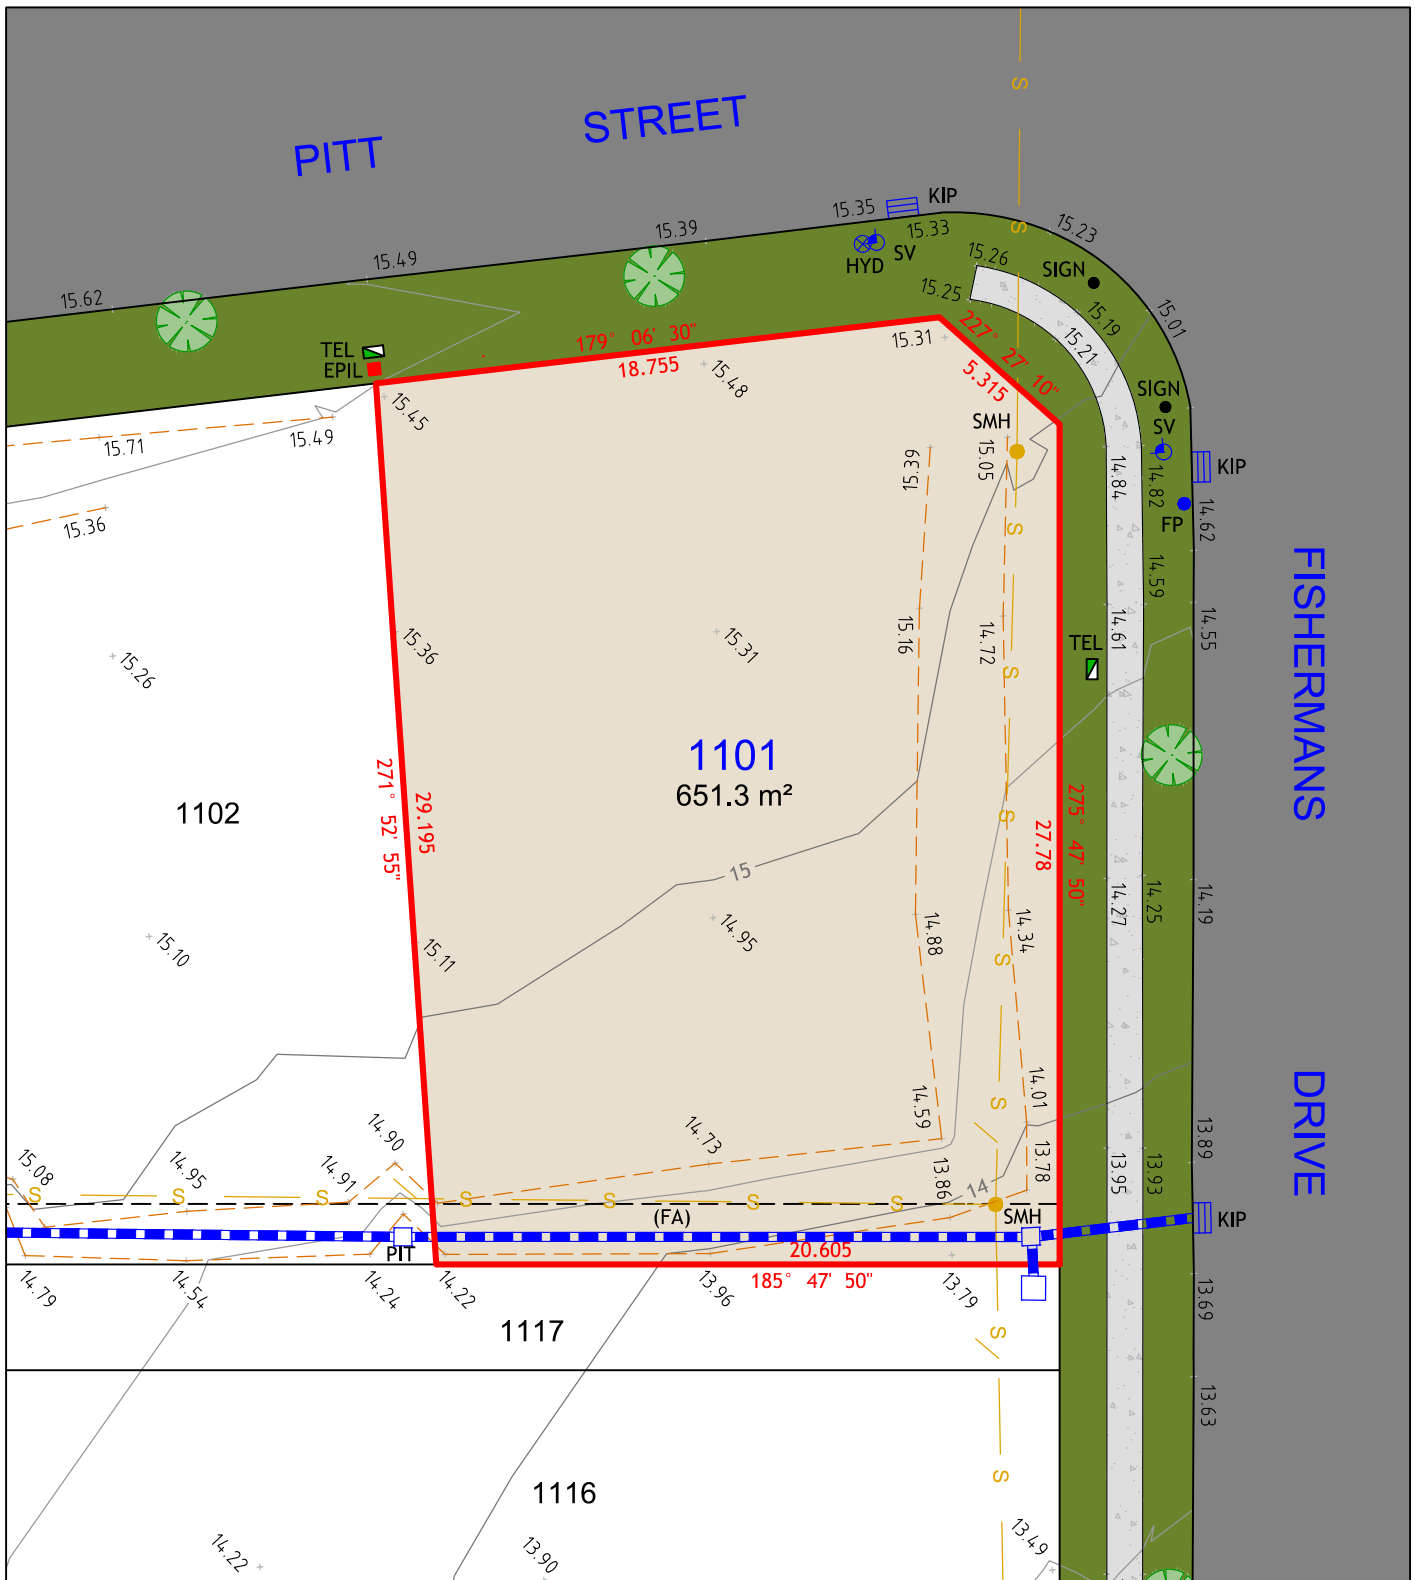

NOTES:

1. THIS PLAN IS SUITABLE FOR DETAILED PLANNING AND DESIGN AT THE SCALE/S STATED. THE PLAN MAY NOT BE SUITABLE FOR ANY OTHER PURPOSE OR FOR USE AT ANY OTHER SCALE/S.
2. SERVICES LOCATED ONLY WHERE VISIBLE.
3. THE BOUNDARIES AND UNDERGROUND SERVICES SHOWN ARE APPROXIMATE ONLY. FURTHER SURVEY WILL BE REQUIRED IF CONSTRUCTION IS TO TAKE PLACE ON OR ADJACENT TO THE BOUNDARIES.

LEGEND

	BOUNDARY LINE
	ADJACENT BOUNDARY
	EASEMENT
	STORMWATER PIPE
	SEWER
	TOP & TOE OF BANKS
	RETAINING WALL

(FA) - EASEMENT TO DRAIN WATER 2 WIDE

	TEL	TELSTRA / NBN PIT
	EPIL	ELECTRICAL PILLAR
	SMH	SEWER MANHOLE
	KIP	KERB INLET PIT
	PIT	DRAINAGE PIT
	HYD	HYDRANT
	SV	STOP VALVE
	FP	FLUSHPOINT
	SIGN	SIGN




260 MAITLAND ROAD,
MAYFIELD NSW 2304
Phone: 02 4964 4886



Cad Ref: 17463 - DET SALE
Datum: AHD
Date: 30/11/2018
Scale: 1:250 A4

Project No
17463
Drawing No
1
Revision
1

LOT 1102

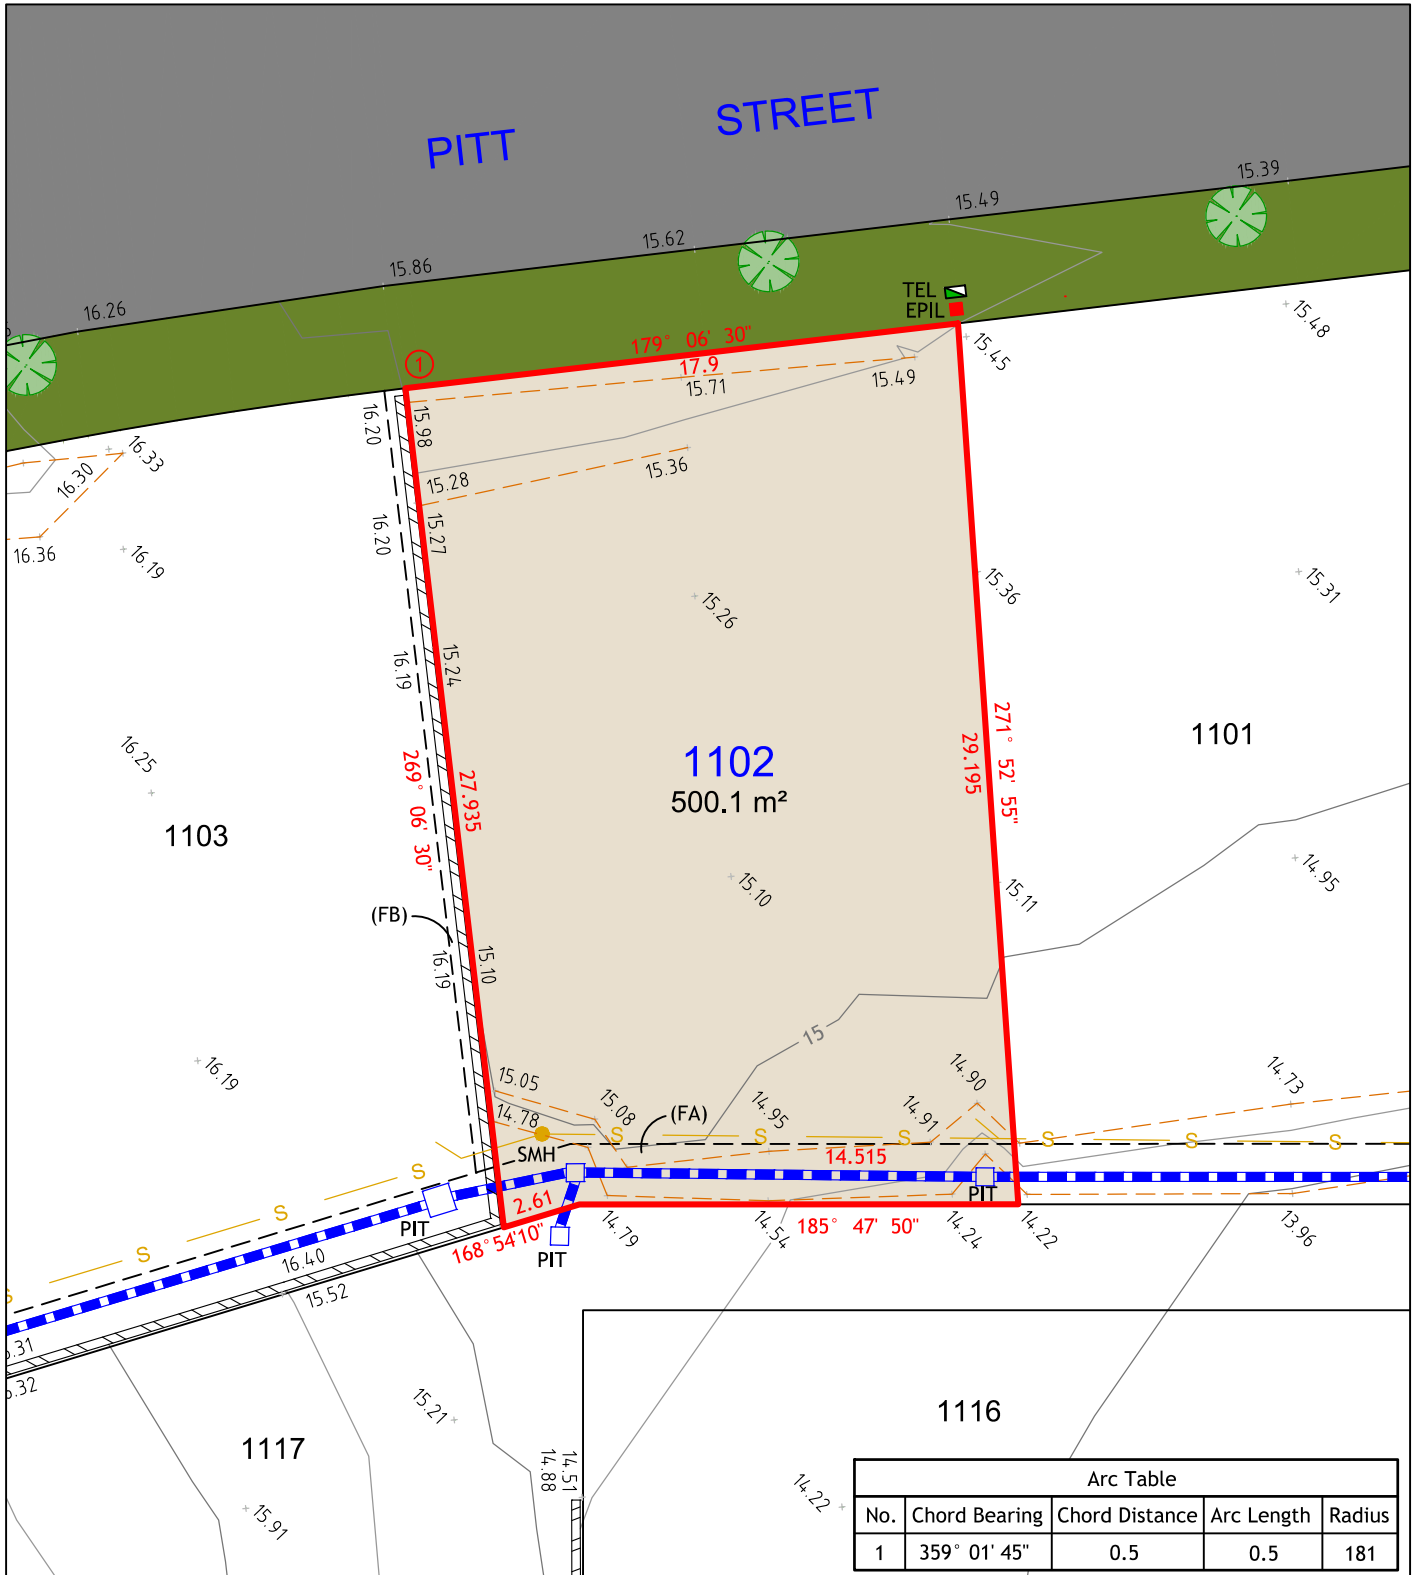

NOTES:

1. THIS PLAN IS SUITABLE FOR DETAILED PLANNING AND DESIGN AT THE SCALE/S STATED. THE PLAN MAY NOT BE SUITABLE FOR ANY OTHER PURPOSE OR FOR USE AT ANY OTHER SCALE/S.
2. SERVICES LOCATED ONLY WHERE VISIBLE.
3. THE BOUNDARIES AND UNDERGROUND SERVICES SHOWN ARE APPROXIMATE ONLY. FURTHER SURVEY WILL BE REQUIRED IF CONSTRUCTION IS TO TAKE PLACE ON OR ADJACENT TO THE BOUNDARIES.

LEGEND

	BOUNDARY LINE		TEL	TELSTRA / NBN PIT
	ADJACENT BOUNDARY		EPIL	ELECTRICAL PILLAR
	EASEMENT		SMH	SEWER MANHOLE
	STORMWATER PIPE		PIT	DRAINAGE PIT
	SEWER			
	TOP & TOE OF BANKS			
	RETAINING WALL			
(FA) - EASEMENT TO DRAIN WATER 2 WIDE				
(FB) - RESTRICTION ON THE USE OF LAND 0.7 WIDE				




260 MAITLAND ROAD,
MAYFIELD NSW 2304
Phone: 02 4964 4886



Cad Ref: 17463 - DET SALE
Datum: AHD
Date: 30/11/2018
Scale: 1:250 A4

Project No
17463
Drawing No
1
Revision
1

LOT 1103

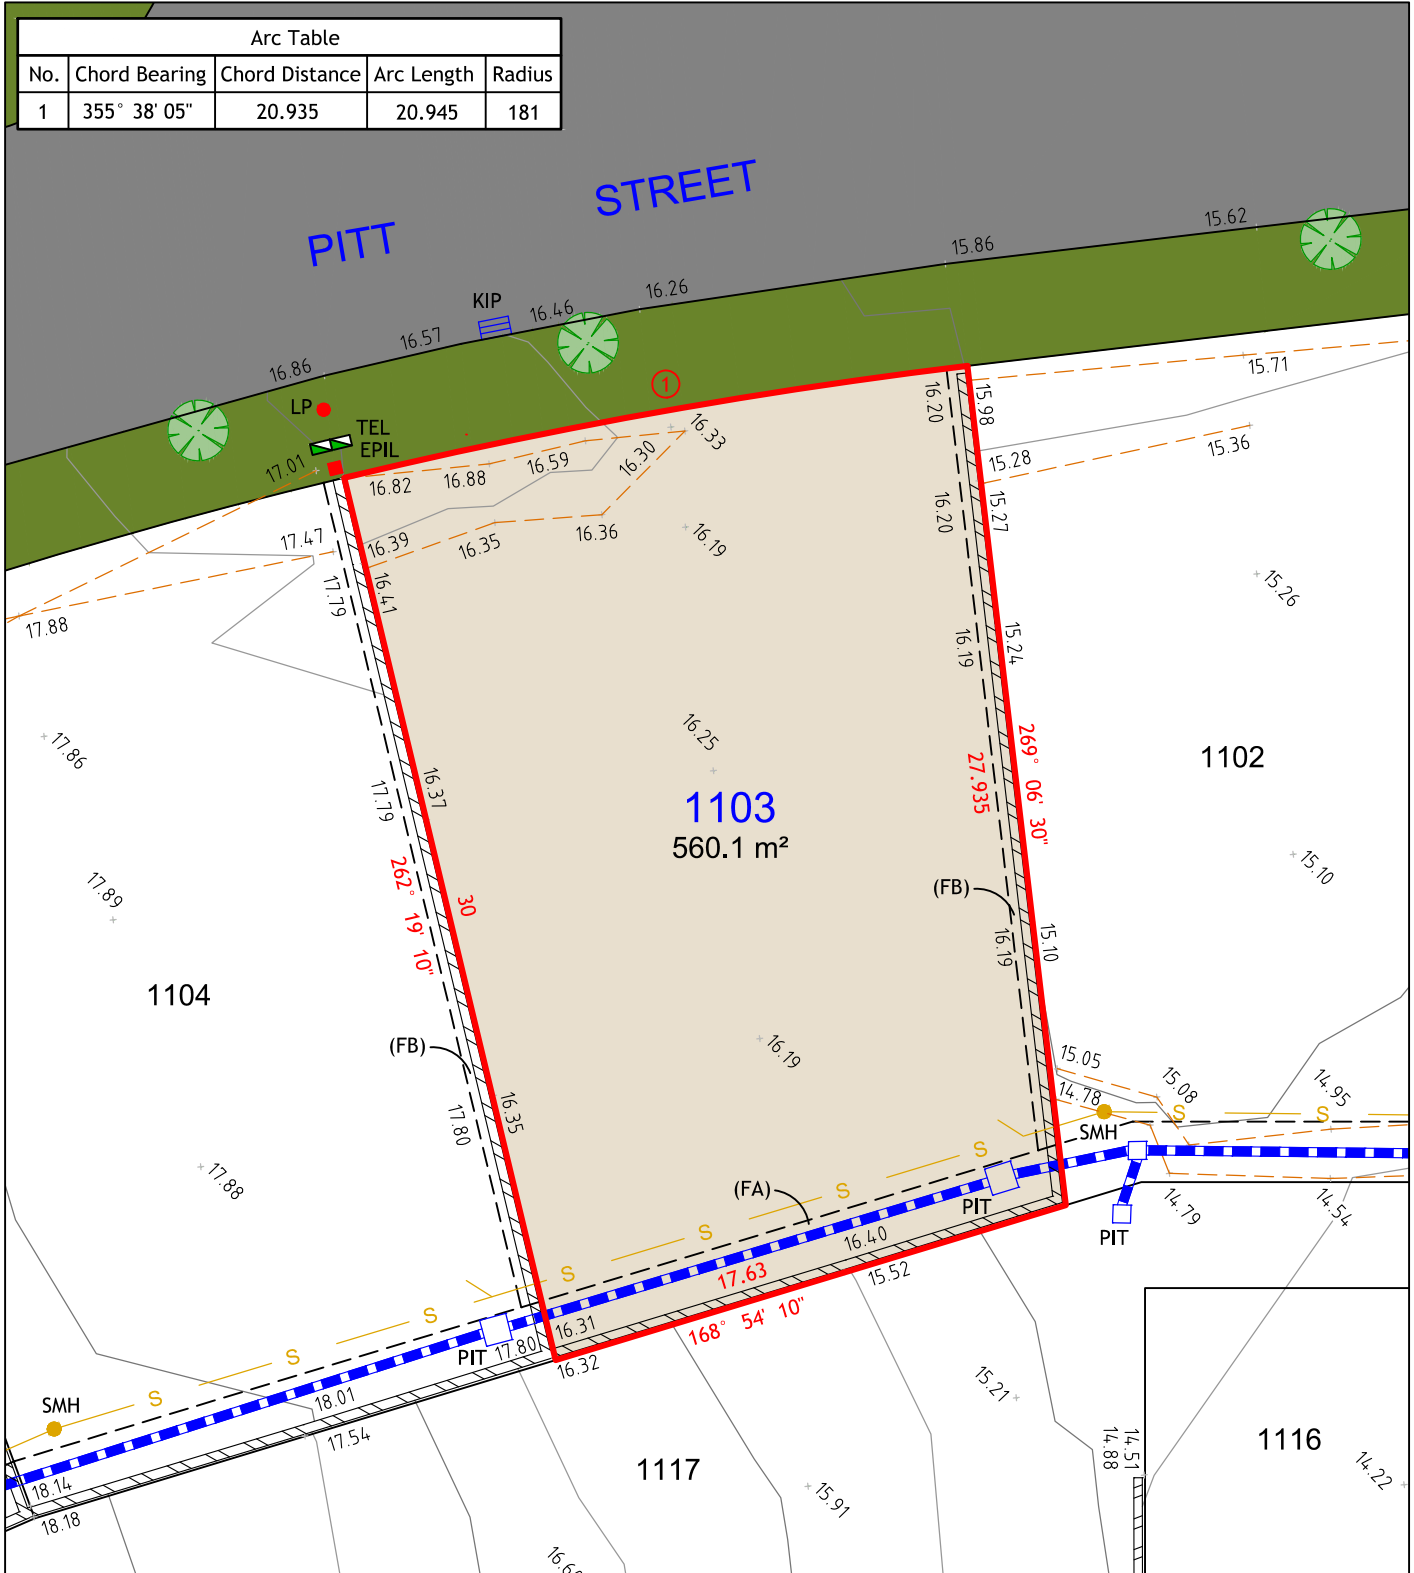

NOTES:

1. THIS PLAN IS SUITABLE FOR DETAILED PLANNING AND DESIGN AT THE SCALE/S STATED. THE PLAN MAY NOT BE SUITABLE FOR ANY OTHER PURPOSE OR FOR USE AT ANY OTHER SCALE/S. SERVICES LOCATED ONLY WHERE VISIBLE.
2. THE BOUNDARIES AND UNDERGROUND SERVICES SHOWN ARE APPROXIMATE ONLY. FURTHER SURVEY WILL BE REQUIRED IF CONSTRUCTION IS TO TAKE PLACE ON OR ADJACENT TO THE BOUNDARIES.

LEGEND

	BOUNDARY LINE		TEL	TELSTRA / NBN PIT
	ADJACENT BOUNDARY		EPIL	ELECTRICAL PILLAR
	EASEMENT		LP	LIGHT POLE
	STORMWATER PIPE		SMH	SEWER MANHOLE
	SEWER		KIP	KERB INLET PIT
	TOP & TOE OF BANKS		PIT	DRAINAGE PIT
	RETAINING WALL			
(FA) - EASEMENT TO DRAIN WATER 2 WIDE				
(FB) - RESTRICTION ON THE USE OF LAND 0.7 WIDE				



260 MAITLAND ROAD,
MAYFIELD NSW 2304
Phone: 02 4964 4886




Cad Ref: 17463 - DET SALE
Datum: AHD
Date: 30/11/2018
Scale: 1:250 A4

Project No
17463
Drawing No
1
Revision
1

LOT 1104



Arc Table				
No.	Chord Bearing	Chord Distance	Arc Length	Radius
1	348° 54' 10"	21.575	21.59	181

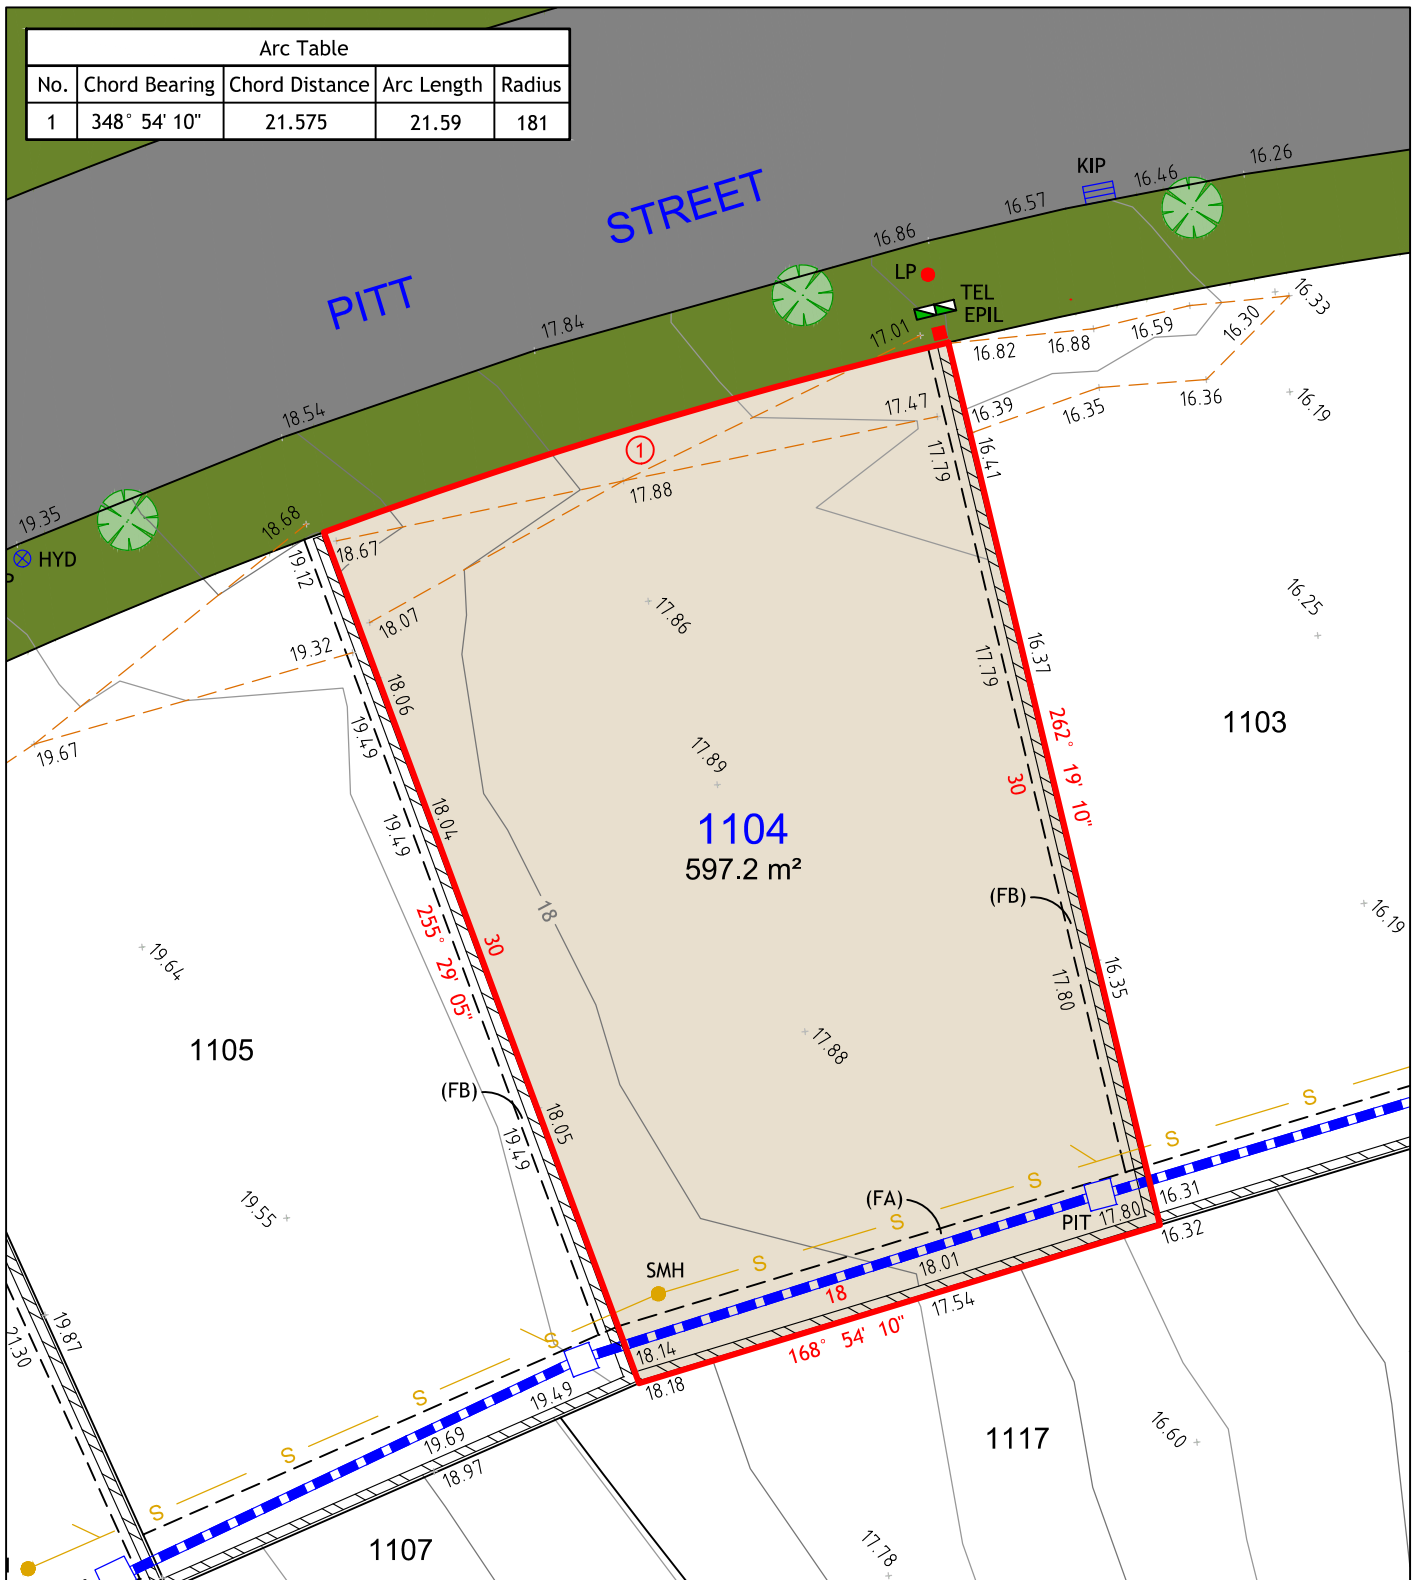

NOTES:

- THIS PLAN IS SUITABLE FOR DETAILED PLANNING AND DESIGN AT THE SCALE/S STATED. THE PLAN MAY NOT BE SUITABLE FOR ANY OTHER PURPOSE OR FOR USE AT ANY OTHER SCALE/S.
- SERVICES LOCATED ONLY WHERE VISIBLE.
- THE BOUNDARIES AND UNDERGROUND SERVICES SHOWN ARE APPROXIMATE ONLY. FURTHER SURVEY WILL BE REQUIRED IF CONSTRUCTION IS TO TAKE PLACE ON OR ADJACENT TO THE BOUNDARIES.

LEGEND

- BOUNDARY LINE
- ADJACENT BOUNDARY
- - - - - EASEMENT
- - - - - STORMWATER PIPE
- - - - - SEWER
- TOP & TOE OF BANKS
- RETAINING WALL
- (FA) - EASEMENT TO DRAIN WATER 2 WIDE
- (FB) - RESTRICTION ON THE USE OF LAND 0.7 WIDE

- TEL
- EPIL
- LP
- SMH
- KIP
- PIT
- ⊗ HYD
- TELSTRA / NBN PIT
- ELECTRICAL PILLAR
- LIGHT POLE
- SEWER MANHOLE
- KERB INLET PIT
- DRAINAGE PIT
- HYDRANT



260 MAITLAND ROAD,
MAYFIELD NSW 2304
Phone: 02 4964 4886




Cad Ref: 17463 - DET SALE
Datum: AHD
Date: 30/11/2018
Scale: 1:250 A4

Project No
17463
Drawing No
1
Revision
1

LOT 1105



Arc Table				
No.	Chord Bearing	Chord Distance	Arc Length	Radius
1	162° 27' 25"	19.125	19.135	181

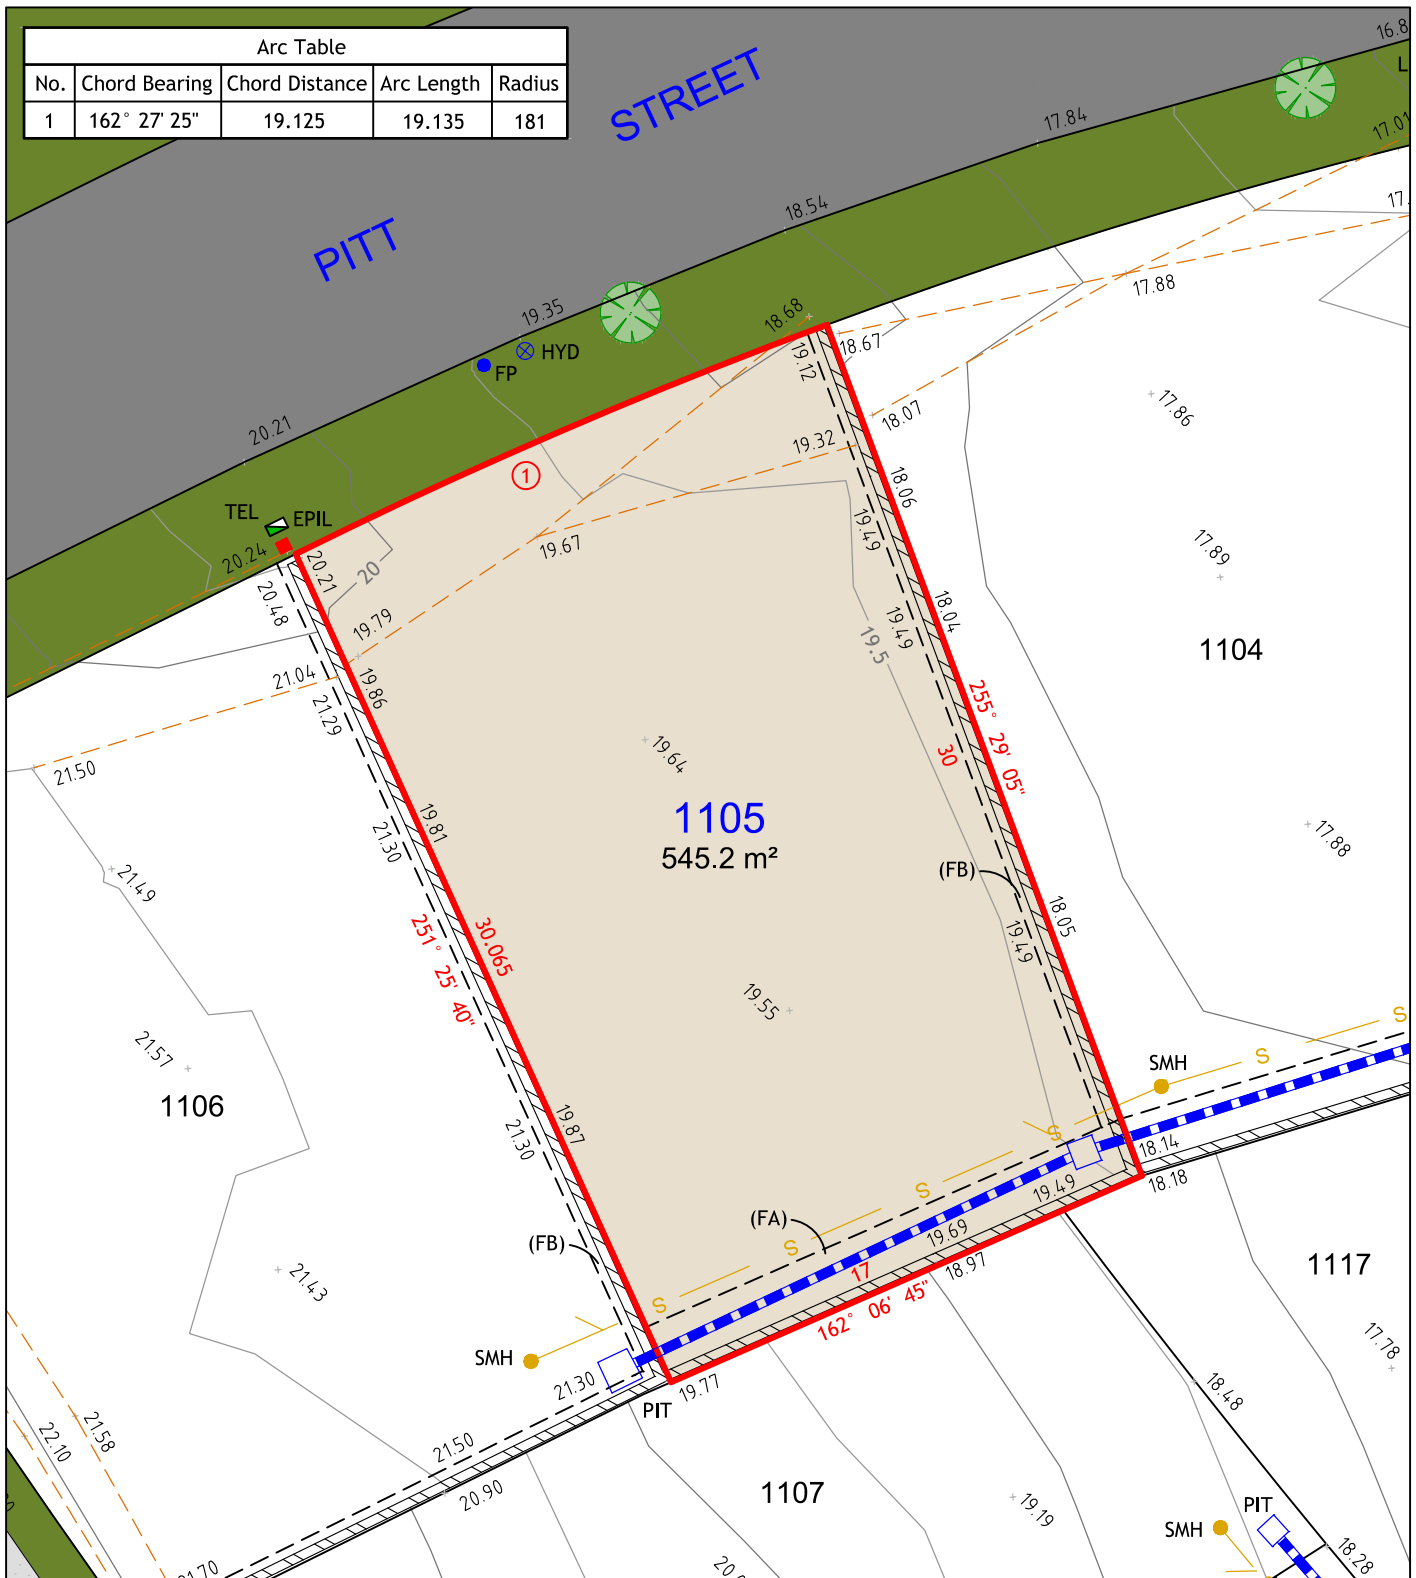

NOTES:

1. THIS PLAN IS SUITABLE FOR DETAILED PLANNING AND DESIGN AT THE SCALE/S STATED. THE PLAN MAY NOT BE SUITABLE FOR ANY OTHER PURPOSE OR FOR USE AT ANY OTHER SCALE/S.
2. SERVICES LOCATED ONLY WHERE VISIBLE.
3. THE BOUNDARIES AND UNDERGROUND SERVICES SHOWN ARE APPROXIMATE ONLY. FURTHER SURVEY WILL BE REQUIRED IF CONSTRUCTION IS TO TAKE PLACE ON OR ADJACENT TO THE BOUNDARIES.

LEGEND

	BOUNDARY LINE
	ADJACENT BOUNDARY
	EASEMENT
	STORMWATER PIPE
	SEWER
	TOP & TOE OF BANKS
	RETAINING WALL
(FA)	EASEMENT TO DRAIN WATER 2 WIDE
(FB)	RESTRICTION ON THE USE OF LAND 0.7 WIDE

	TEL	TELSTRA / NBN PIT
	EPIL	ELECTRICAL PILLAR
	SMH	SEWER MANHOLE
	PIT	DRAINAGE PIT
	HYD	HYDRANT
	FP	FLUSHPOINT



260 MAITLAND ROAD,
MAYFIELD NSW 2304
Phone: 02 4964 4886



Cad Ref: 17463 - DET SALE
Datum: AHD
Date: 30/11/2018
Scale: 1:250 A4

Project No
17463
Drawing No
1
Revision
1

LOT 1106



Arc Table				
No.	Chord Bearing	Chord Distance	Arc Length	Radius
1	242° 21' 30"	26.21	26.22	332



NOTES:

1. THIS PLAN IS SUITABLE FOR DETAILED PLANNING AND DESIGN AT THE SCALE/S STATED. THE PLAN MAY NOT BE SUITABLE FOR ANY OTHER PURPOSE OR FOR USE AT ANY OTHER SCALE/S.
2. SERVICES LOCATED ONLY WHERE VISIBLE.
3. THE BOUNDARIES AND UNDERGROUND SERVICES SHOWN ARE APPROXIMATE ONLY. FURTHER SURVEY WILL BE REQUIRED IF CONSTRUCTION IS TO TAKE PLACE ON OR ADJACENT TO THE BOUNDARIES.

LEGEND

	BOUNDARY LINE		TEL	TELSTRA / NBN PIT
	ADJACENT BOUNDARY		EPIL	ELECTRICAL PILLAR
	EASEMENT		SMH	SEWER MANHOLE
	STORMWATER PIPE		KIP	KERB INLET PIT
	SEWER		PIT	DRAINAGE PIT
	TOP & TOE OF BANKS		HYD	HYDRANT
	RETAINING WALL		SV	STOP VALVE
(FA) - EASEMENT TO DRAIN WATER 2 WIDE			FP	FLUSHPOINT
(FB) - RESTRICTION ON THE USE OF LAND 0.7 WIDE			SIGN	SIGN




260 MAITLAND ROAD,
MAYFIELD NSW 2304
Phone: 02 4964 4886



Cad Ref: 17463 - DET SALE
Datum: AHD
Date: 30/11/2018
Scale: 1:250 A4

Project No
17463
Drawing No
1
Revision
1

LOT 1107

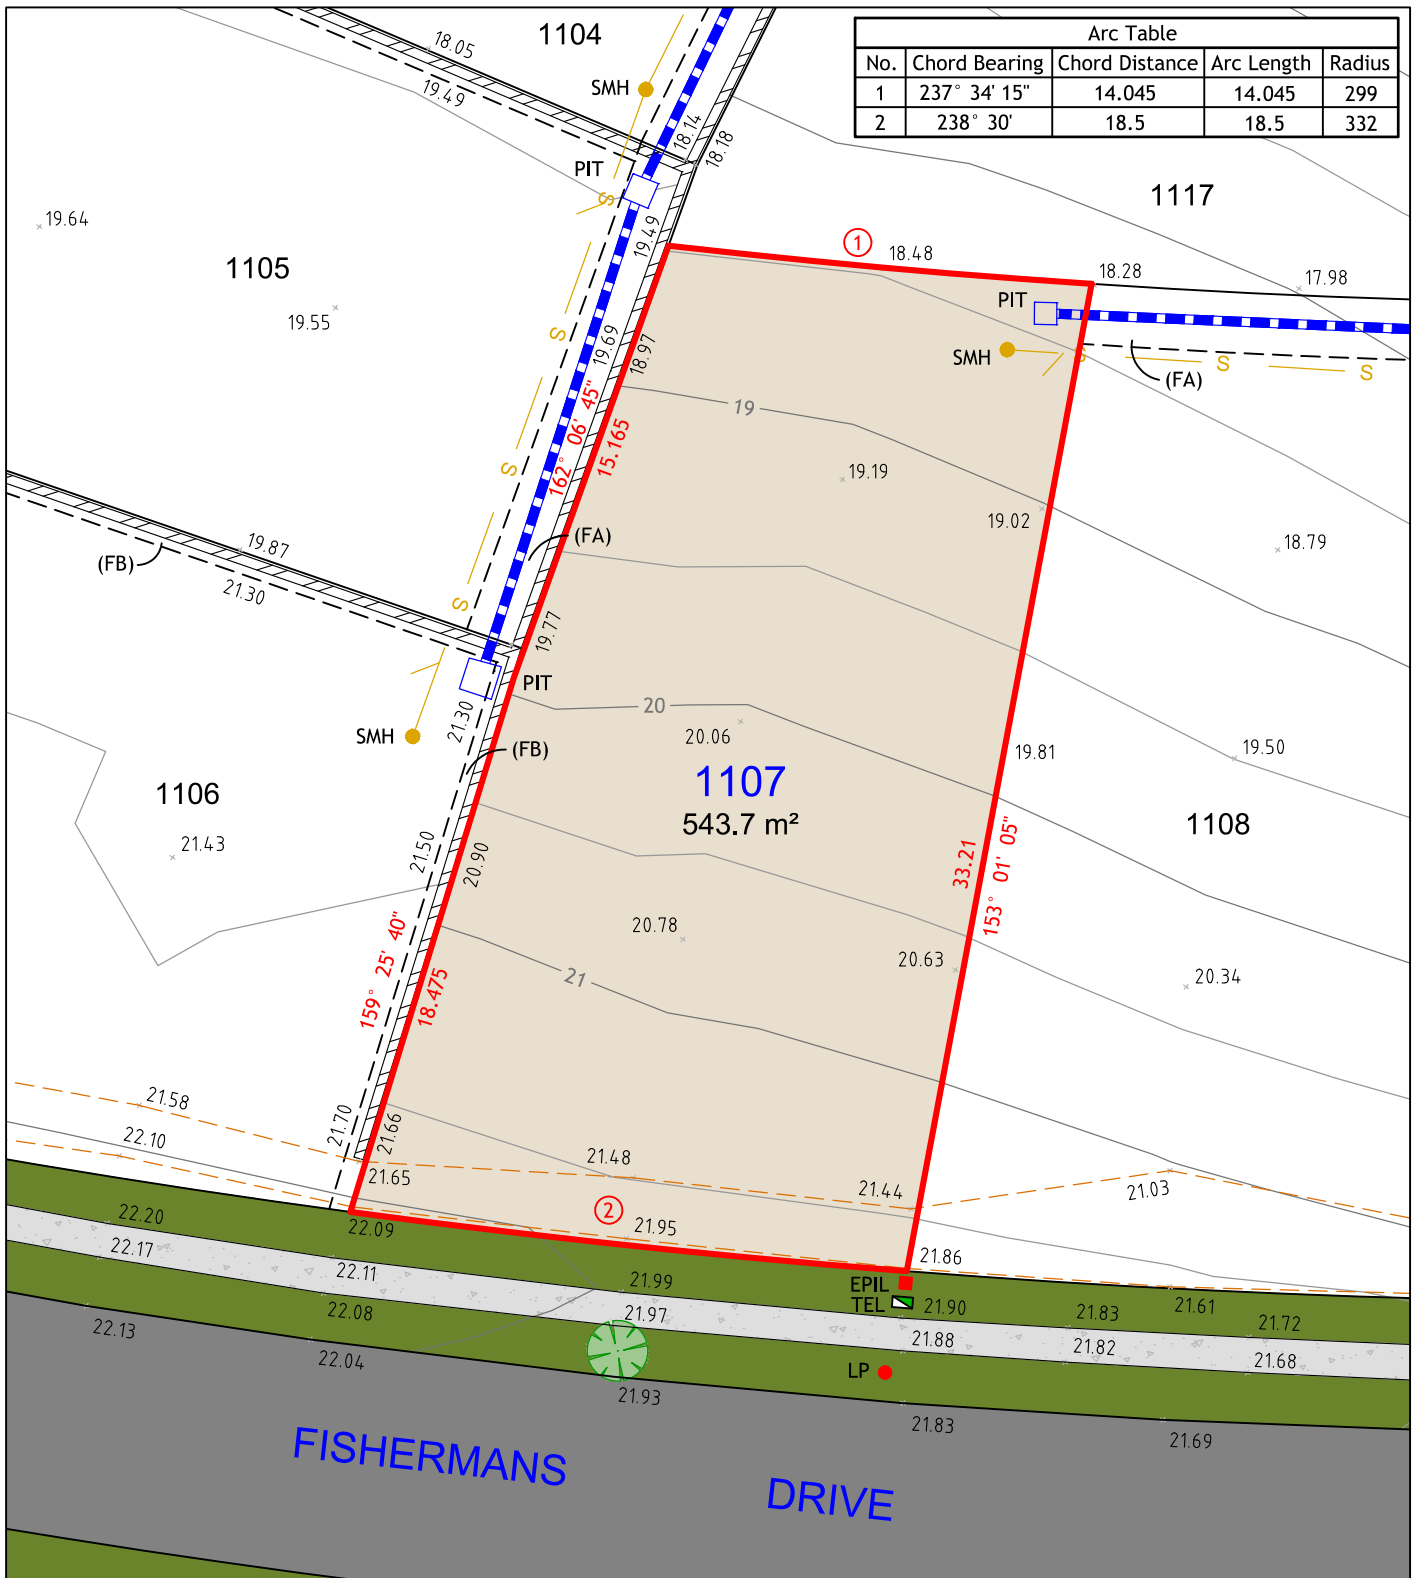

Arc Table				
No.	Chord Bearing	Chord Distance	Arc Length	Radius
1	237° 34' 15"	14.045	14.045	299
2	238° 30'	18.5	18.5	332

NOTES:

1. THIS PLAN IS SUITABLE FOR DETAILED PLANNING AND DESIGN AT THE SCALE/S STATED. THE PLAN MAY NOT BE SUITABLE FOR ANY OTHER PURPOSE OR FOR USE AT ANY OTHER SCALE/S.
2. SERVICES LOCATED ONLY WHERE VISIBLE.
3. THE BOUNDARIES AND UNDERGROUND SERVICES SHOWN ARE APPROXIMATE ONLY. FURTHER SURVEY WILL BE REQUIRED IF CONSTRUCTION IS TO TAKE PLACE ON OR ADJACENT TO THE BOUNDARIES.

LEGEND

- BOUNDARY LINE
- ADJACENT BOUNDARY
- - - - - EASEMENT
- STORMWATER PIPE
- - - - - SEWER
- TOP & TOE OF BANKS
- RETAINING WALL
- (FA) - EASEMENT TO DRAIN WATER 2 WIDE
- (FB) - RESTRICTION ON THE USE OF LAND 0.7 WIDE

- TEL
- EPIL
- LP
- SMH
- PIT
- TELSTRA / NBN PIT
- ELECTRICAL PILLAR
- LIGHT POLE
- SEWER MANHOLE
- DRAINAGE PIT




260 MAITLAND ROAD,
MAYFIELD NSW 2304
Phone: 02 4964 4886



Cad Ref: 17463 - DET SALE
Datum: AHD
Date: 30/11/2018
Scale: 1:250 A4

Project No
17463
Drawing No
1
Revision
1

LOT 1108

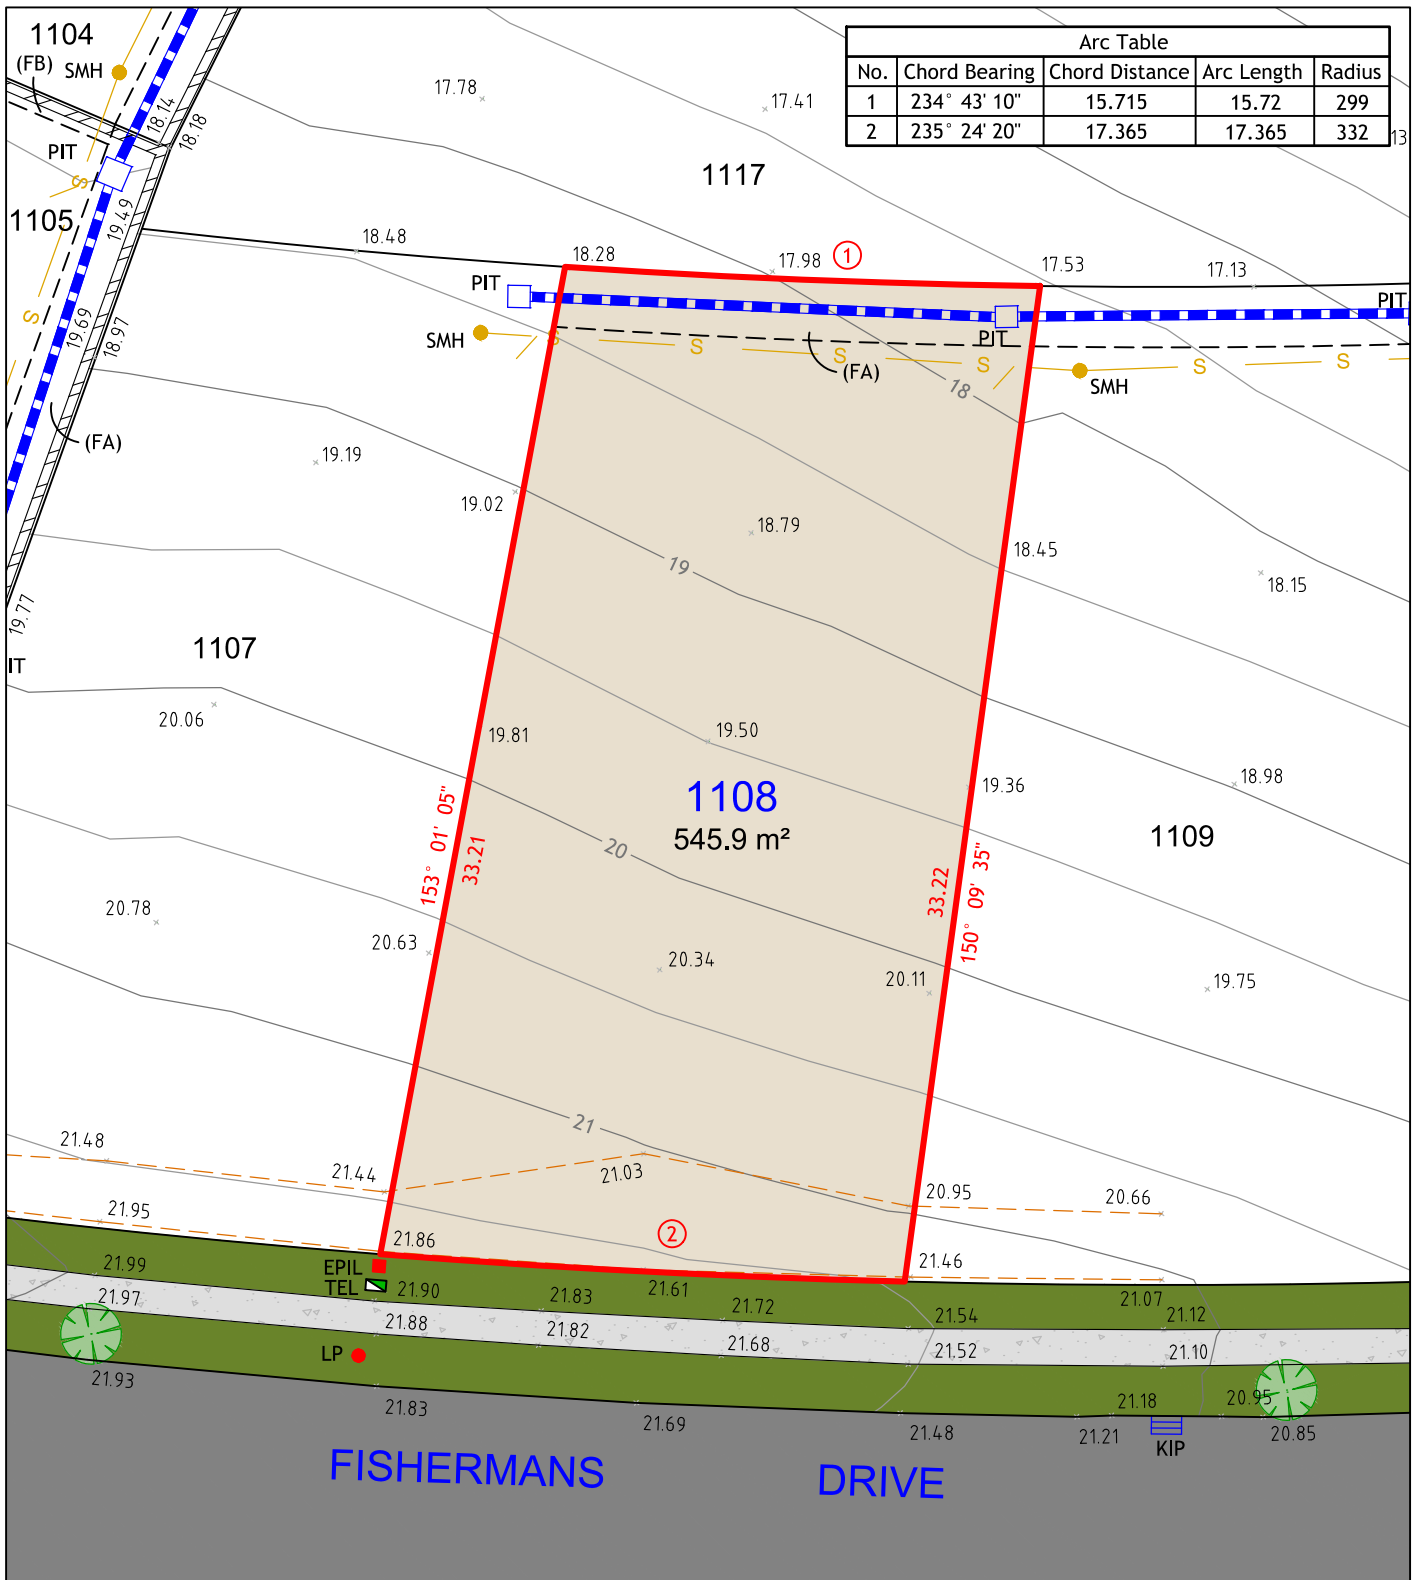

NOTES:

1. THIS PLAN IS SUITABLE FOR DETAILED PLANNING AND DESIGN AT THE SCALE/S STATED. THE PLAN MAY NOT BE SUITABLE FOR ANY OTHER PURPOSE OR FOR USE AT ANY OTHER SCALE/S.
2. SERVICES LOCATED ONLY WHERE VISIBLE.
3. THE BOUNDARIES AND UNDERGROUND SERVICES SHOWN ARE APPROXIMATE ONLY. FURTHER SURVEY WILL BE REQUIRED IF CONSTRUCTION IS TO TAKE PLACE ON OR ADJACENT TO THE BOUNDARIES.

LEGEND

- BOUNDARY LINE
- ADJACENT BOUNDARY
- - - - - EASEMENT
- STORMWATER PIPE
- - - - - SEWER
- TOP & TOE OF BANKS
- RETAINING WALL
- (FA) - EASEMENT TO DRAIN WATER 2 WIDE
- (FB) - RESTRICTION ON THE USE OF LAND 0.7 WIDE

- TEL
- EPIL
- LP
- SMH
- KIP
- PIT
- TELSTRA / NBN PIT
- ELECTRICAL PILLAR
- LIGHT POLE
- SEWER MANHOLE
- KERB INLET PIT
- DRAINAGE PIT



260 MAITLAND ROAD,
MAYFIELD NSW 2304
Phone: 02 4964 4886




Cad Ref: 17463 - DET SALE
Datum: AHD
Date: 30/11/2018
Scale: 1:250 A4

Project No
17463
Drawing No
1
Revision
1

Arc Table				
No.	Chord Bearing	Chord Distance	Arc Length	Radius
1	231° 55'	13.535	13.54	299
2	232° 22'	17.85	17.85	332

(FA) - EASEMENT TO DRAIN WATER 2 WIDE

LOT 1110

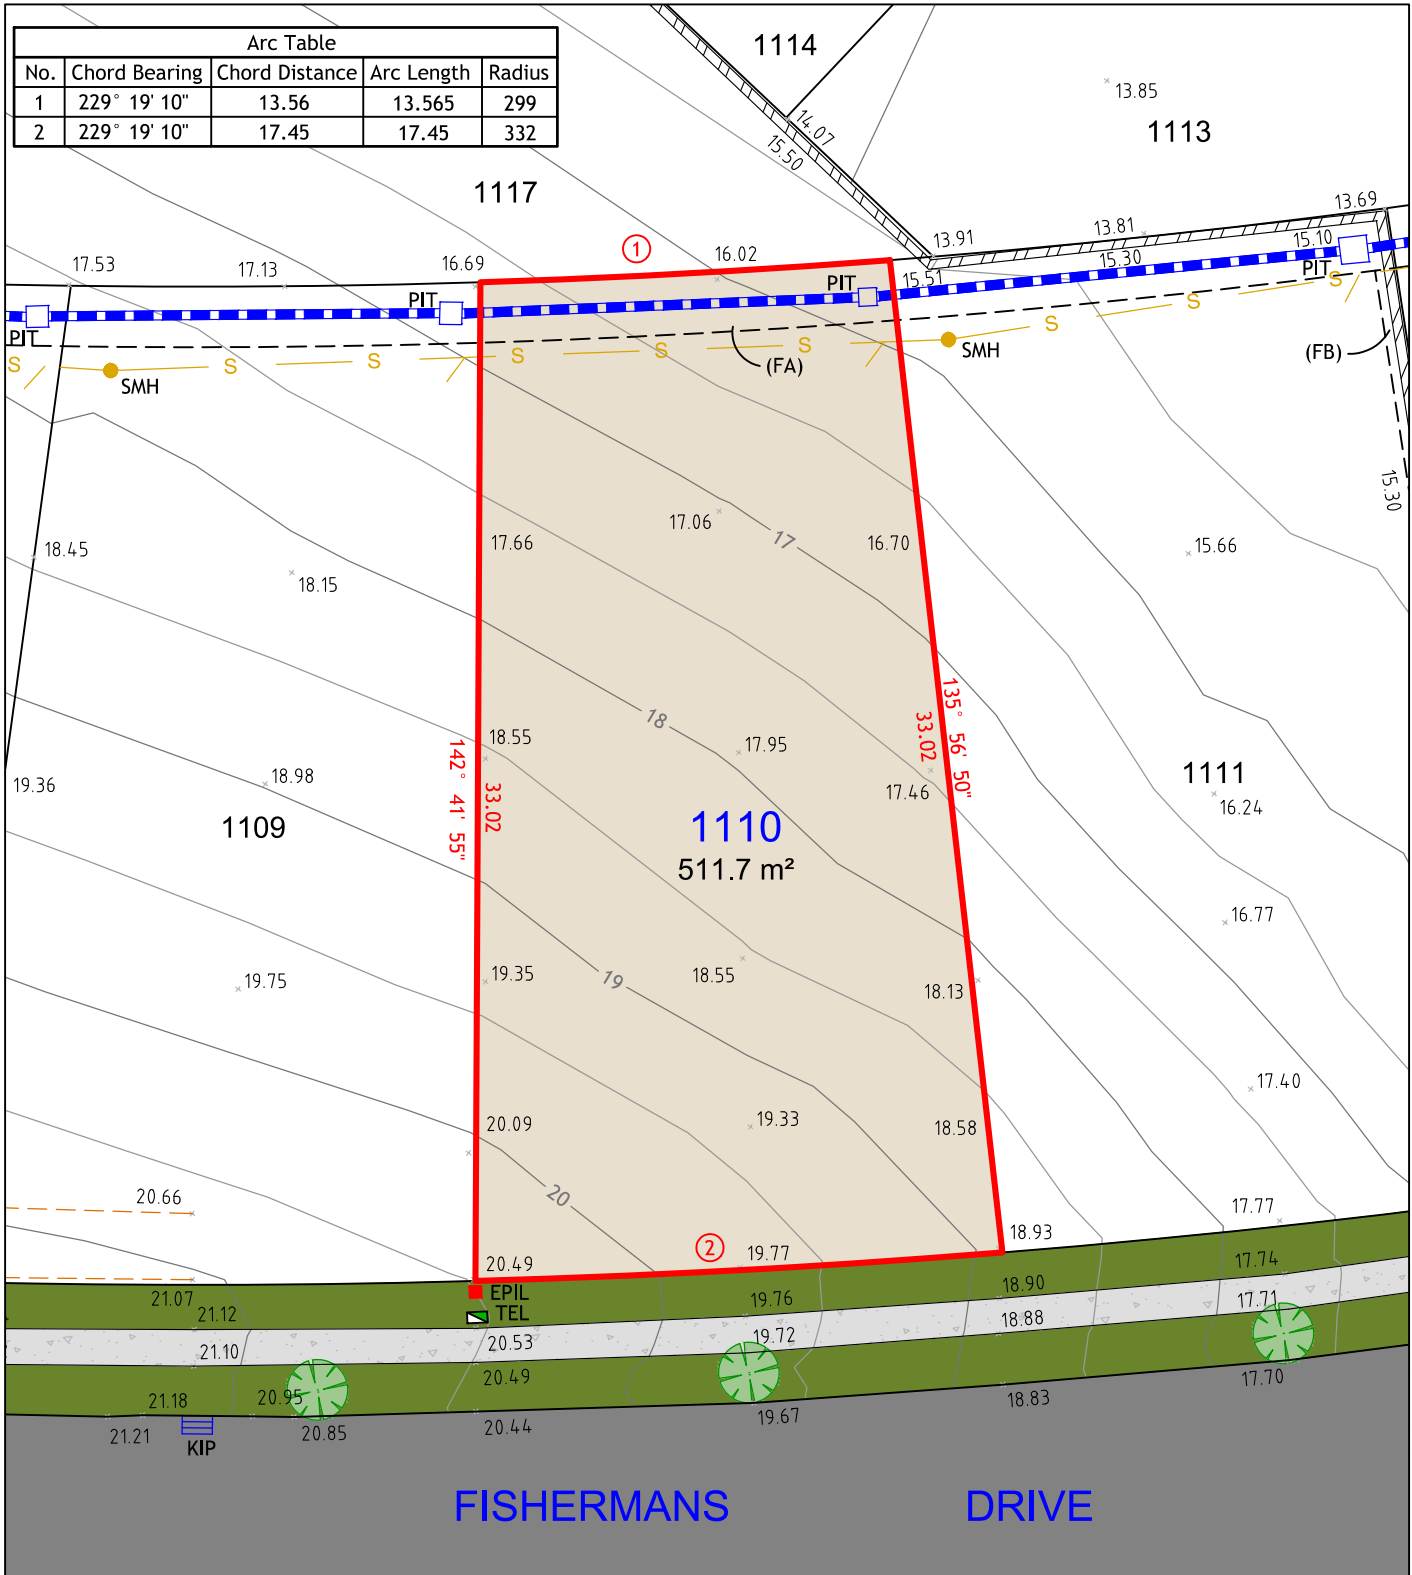

NOTES:

1. THIS PLAN IS SUITABLE FOR DETAILED PLANNING AND DESIGN AT THE SCALE/S STATED. THE PLAN MAY NOT BE SUITABLE FOR ANY OTHER PURPOSE OR FOR USE AT ANY OTHER SCALE/S.
2. SERVICES LOCATED ONLY WHERE VISIBLE.
3. THE BOUNDARIES AND UNDERGROUND SERVICES SHOWN ARE APPROXIMATE ONLY. FURTHER SURVEY WILL BE REQUIRED IF CONSTRUCTION IS TO TAKE PLACE ON OR ADJACENT TO THE BOUNDARIES.

LEGEND

- BOUNDARY LINE
- ADJACENT BOUNDARY
- EASEMENT
- STORMWATER PIPE
- SEWER
- TOP & TOE OF BANKS
- RETAINING WALL
- (FA) - EASEMENT TO DRAIN WATER 2 WIDE
- (FB) - RESTRICTION ON THE USE OF LAND 0.7 WIDE

- TEL
- EPIL
- SMH
- KIP
- PIT
- TELSTRA / NBN PIT
- ELECTRICAL PILLAR
- SEWER MANHOLE
- KERB INLET PIT
- DRAINAGE PIT




260 MAITLAND ROAD,
MAYFIELD NSW 2304
Phone: 02 4964 4886



Cad Ref: 17463 - DET SALE
Datum: AHD
Date: 30/11/2018
Scale: 1:250 A4

Project No
17463
Drawing No
1
Revision
1

LOT 1111

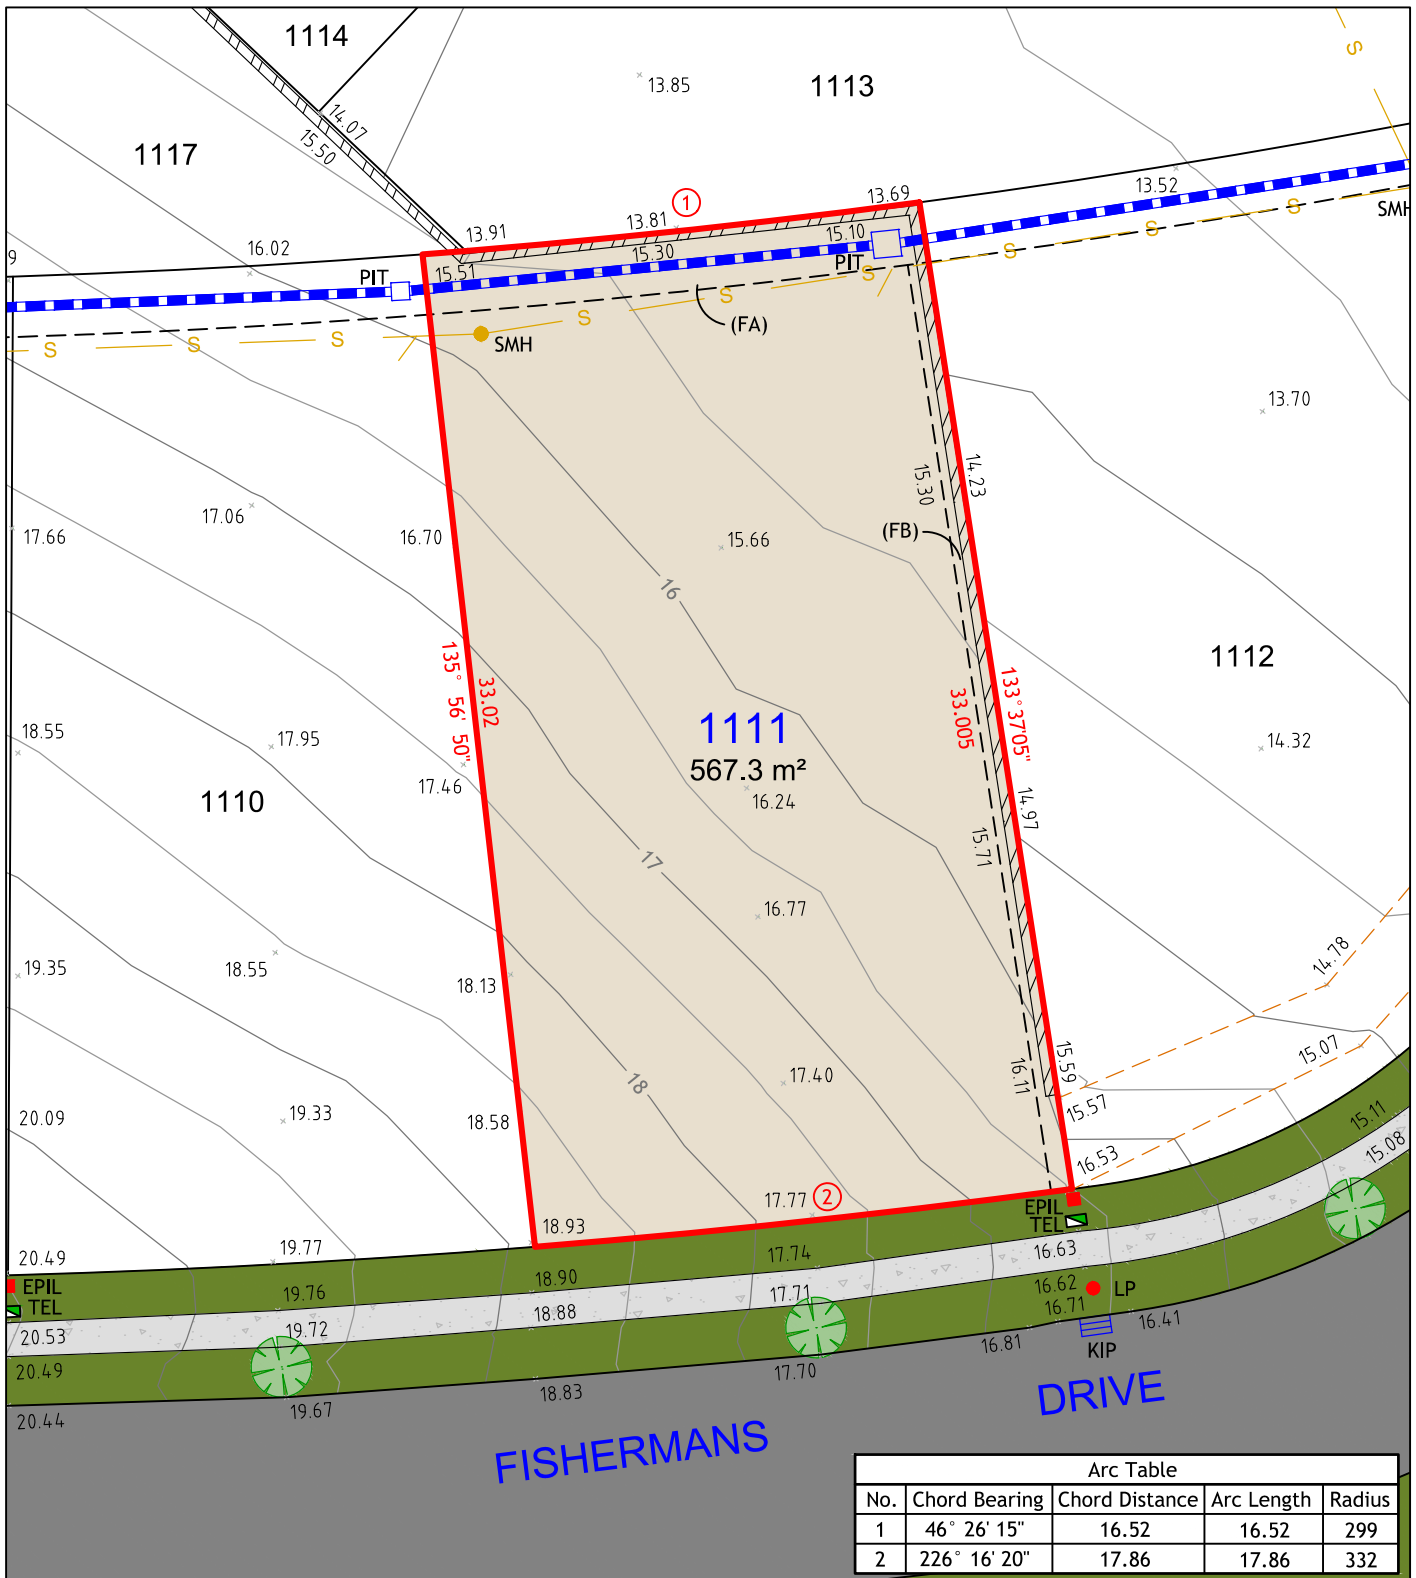

NOTES:

- THIS PLAN IS SUITABLE FOR DETAILED PLANNING AND DESIGN AT THE SCALE/S STATED. THE PLAN MAY NOT BE SUITABLE FOR ANY OTHER PURPOSE OR FOR USE AT ANY OTHER SCALE/S.
- SERVICES LOCATED ONLY WHERE VISIBLE.
- THE BOUNDARIES AND UNDERGROUND SERVICES SHOWN ARE APPROXIMATE ONLY. FURTHER SURVEY WILL BE REQUIRED IF CONSTRUCTION IS TO TAKE PLACE ON OR ADJACENT TO THE BOUNDARIES.




260 MAITLAND ROAD,
MAYFIELD NSW 2304
Phone: 02 4964 4886



Cad Ref: 17463 - DET SALE
Datum: AHD
Date: 30/11/2018
Scale: 1:250 A4

Project No
17463
Drawing No
1
Revision
1

LOT 1112

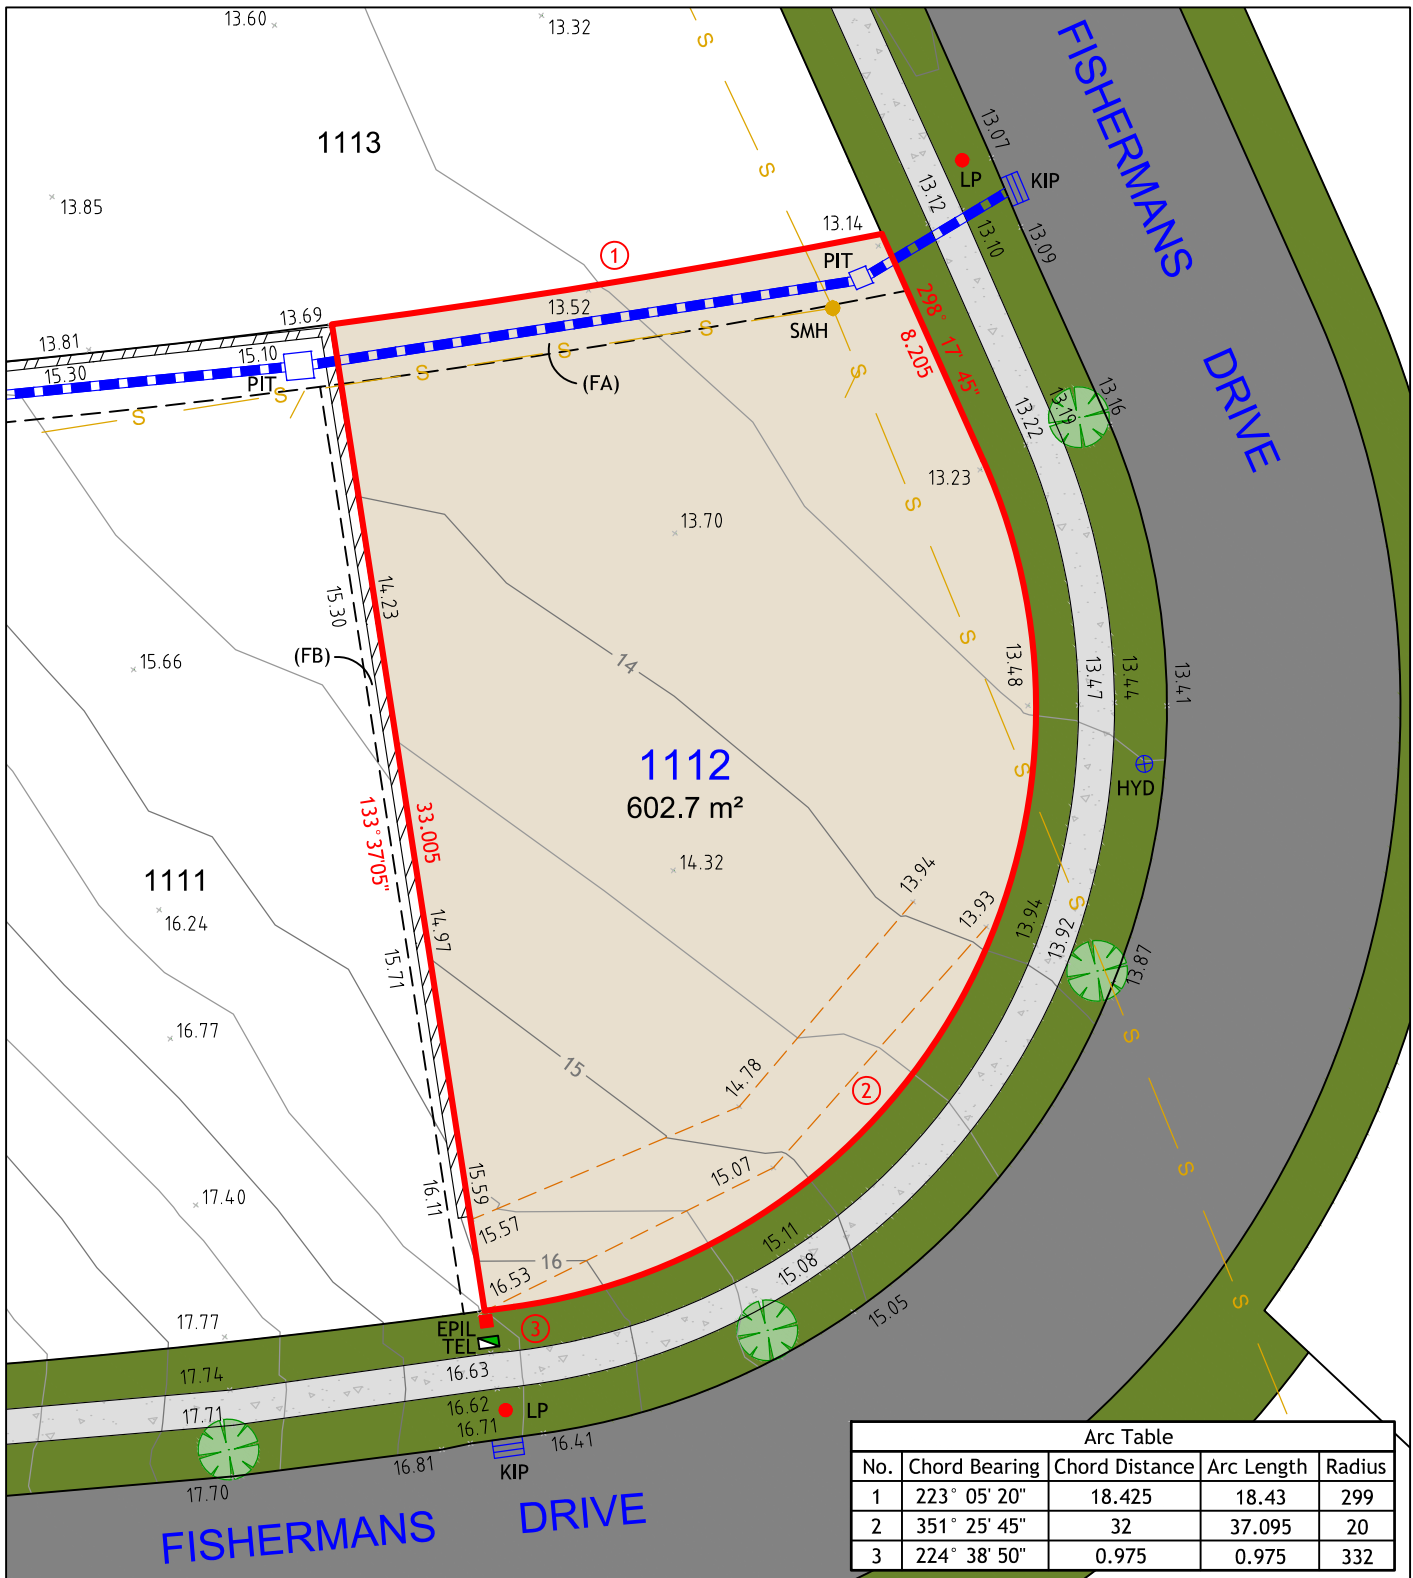

NOTES:

1. THIS PLAN IS SUITABLE FOR DETAILED PLANNING AND DESIGN AT THE SCALE/S STATED. THE PLAN MAY NOT BE SUITABLE FOR ANY OTHER PURPOSE OR FOR USE AT ANY OTHER SCALE/S.
2. SERVICES LOCATED ONLY WHERE VISIBLE.
3. THE BOUNDARIES AND UNDERGROUND SERVICES SHOWN ARE APPROXIMATE ONLY. FURTHER SURVEY WILL BE REQUIRED IF CONSTRUCTION IS TO TAKE PLACE ON OR ADJACENT TO THE BOUNDARIES.

LEGEND

	BOUNDARY LINE		TEL	TELSTRA / NBN PIT
	ADJACENT BOUNDARY		EPIL	ELECTRICAL PILLAR
	EASEMENT		LP	LIGHT POLE
	STORMWATER PIPE		SMH	SEWER MANHOLE
	SEWER		KIP	KERB INLET PIT
	TOP & TOE OF BANKS		PIT	DRAINAGE PIT
	RETAINING WALL		HYD	HYDRANT
(FA) - EASEMENT TO DRAIN WATER 2 WIDE				
(FB) - RESTRICTION ON THE USE OF LAND 0.7 WIDE				




260 MAITLAND ROAD,
MAYFIELD NSW 2304
Phone: 02 4964 4886



Cad Ref: 17463 - DET SALE
Datum: AHD
Date: 30/11/2018
Scale: 1:250 A4

Project No
17463
Drawing No
1
Revision
1

LOT 1113

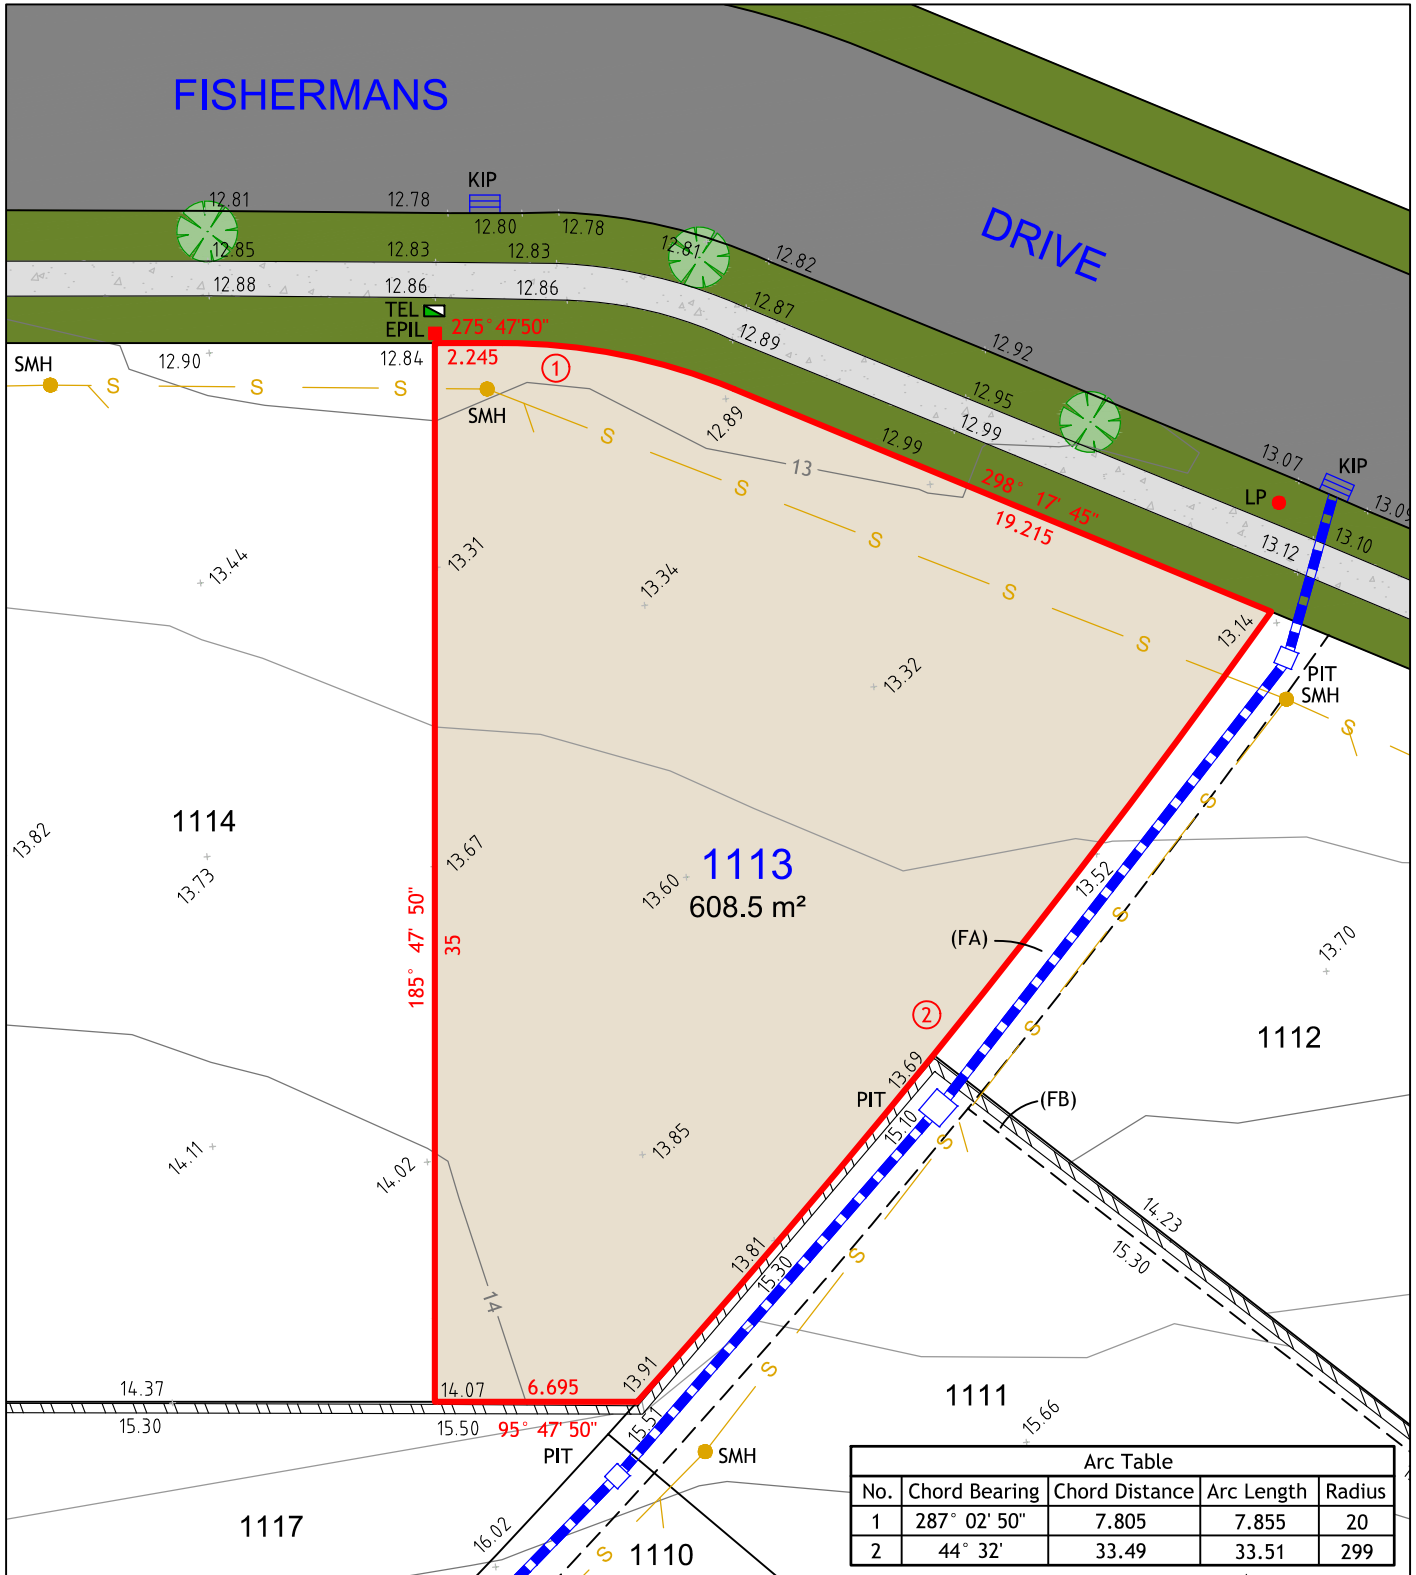

Arc Table				
No.	Chord Bearing	Chord Distance	Arc Length	Radius
1	287° 02' 50"	7.805	7.855	20
2	44° 32'	33.49	33.51	299

NOTES:

1. THIS PLAN IS SUITABLE FOR DETAILED PLANNING AND DESIGN AT THE SCALE/S STATED. THE PLAN MAY NOT BE SUITABLE FOR ANY OTHER PURPOSE OR FOR USE AT ANY OTHER SCALE/S.
2. SERVICES LOCATED ONLY WHERE VISIBLE.
3. THE BOUNDARIES AND UNDERGROUND SERVICES SHOWN ARE APPROXIMATE ONLY. FURTHER SURVEY WILL BE REQUIRED IF CONSTRUCTION IS TO TAKE PLACE ON OR ADJACENT TO THE BOUNDARIES.

LEGEND

	BOUNDARY LINE		TEL	TELSTRA / NBN PIT
	ADJACENT BOUNDARY		EPIL	ELECTRICAL PILLAR
	EASEMENT		LP	LIGHT POLE
	STORMWATER PIPE		SMH	SEWER MANHOLE
	SEWER		KIP	KERB INLET PIT
	RETAINING WALL		PIT	DRAINAGE PIT

(FA) - EASEMENT TO DRAIN WATER 2 WIDE
(FB) - RESTRICTION ON THE USE OF LAND 0.7 WIDE




260 MAITLAND ROAD,
MAYFIELD NSW 2304
Phone: 02 4964 4886



Cad Ref: 17463 - DET SALE
Datum: AHD
Date: 30/11/2018
Scale: 1:250 A4

Project No
17463
Drawing No
1
Revision
1

LOT 1114

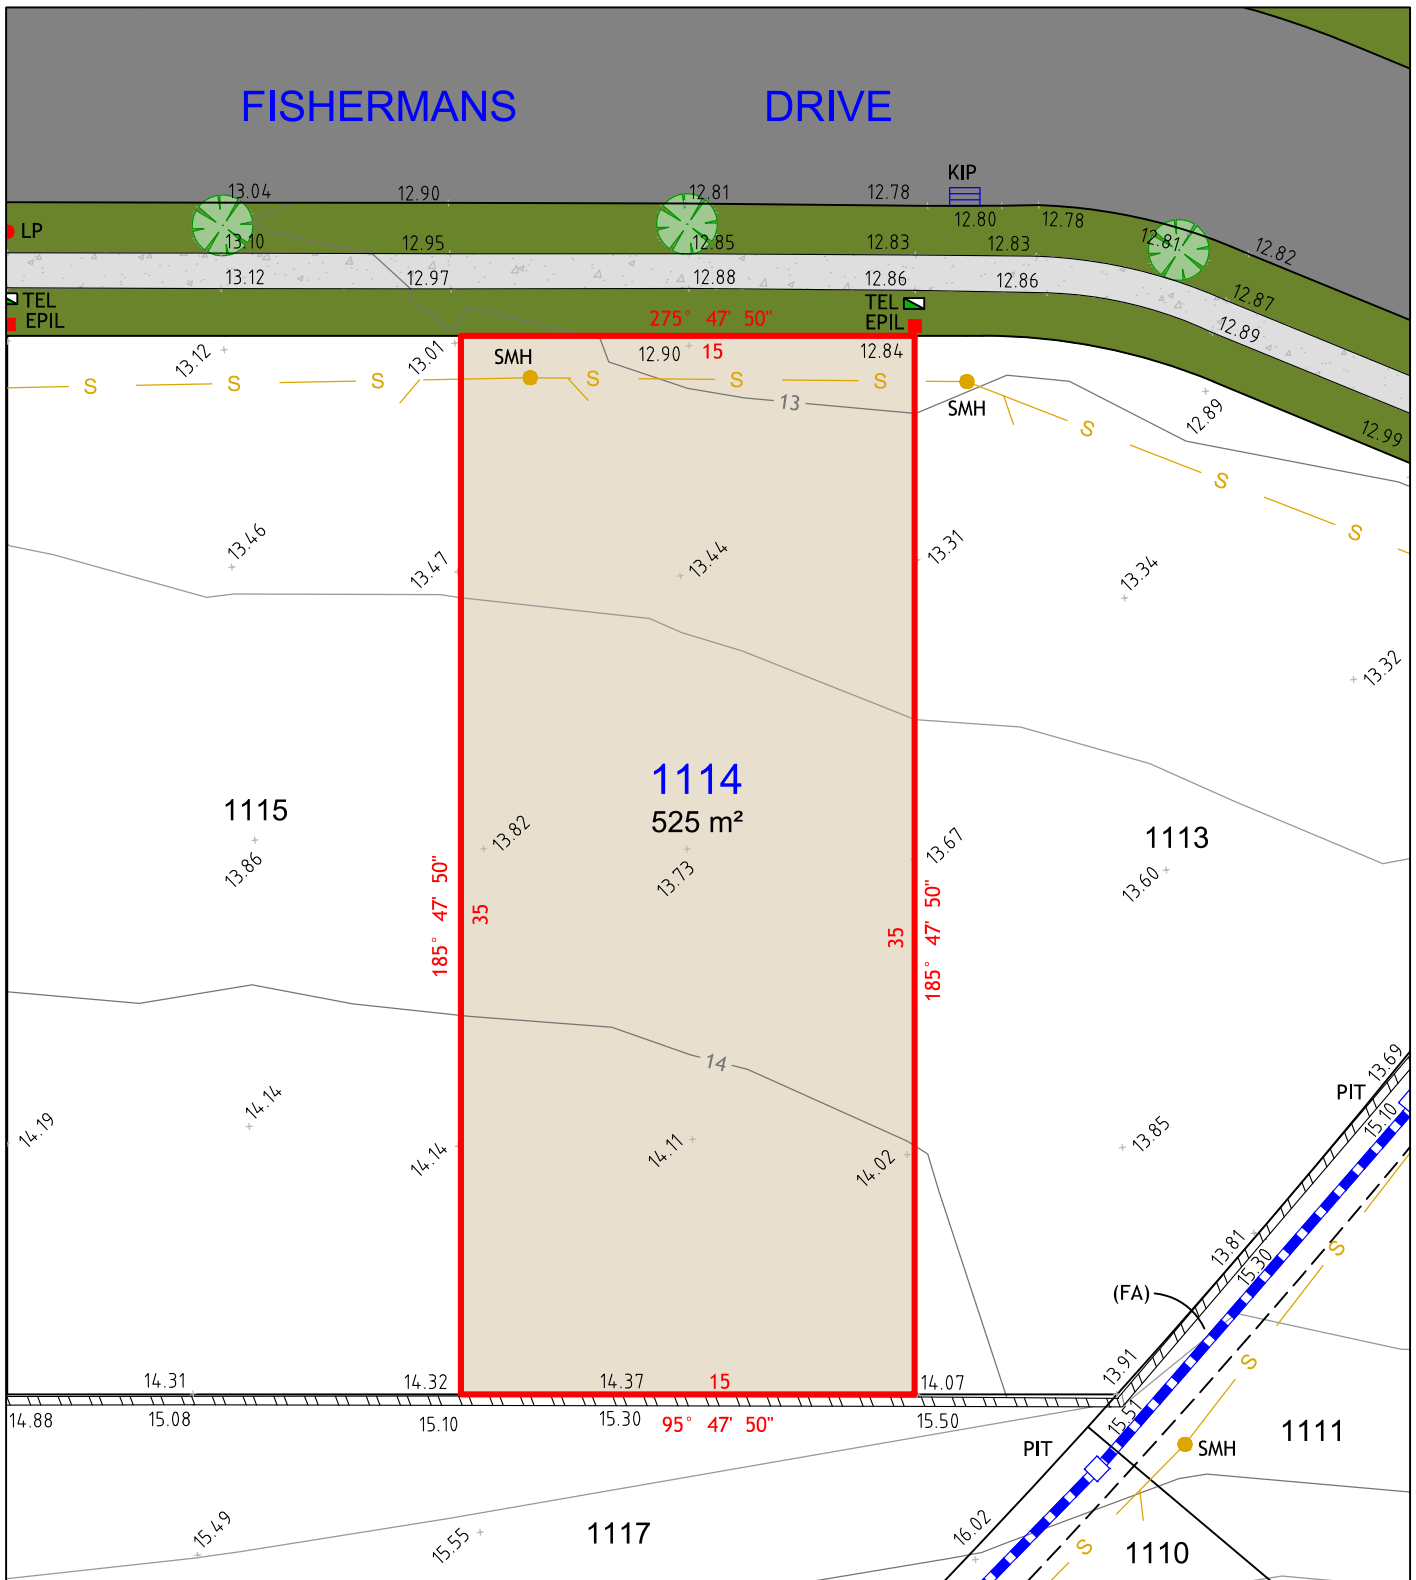

NOTES:

1. THIS PLAN IS SUITABLE FOR DETAILED PLANNING AND DESIGN AT THE SCALE/S STATED. THE PLAN MAY NOT BE SUITABLE FOR ANY OTHER PURPOSE OR FOR USE AT ANY OTHER SCALE/S.
2. SERVICES LOCATED ONLY WHERE VISIBLE.
3. THE BOUNDARIES AND UNDERGROUND SERVICES SHOWN ARE APPROXIMATE ONLY. FURTHER SURVEY WILL BE REQUIRED IF CONSTRUCTION IS TO TAKE PLACE ON OR ADJACENT TO THE BOUNDARIES.

LEGEND

	BOUNDARY LINE
	ADJACENT BOUNDARY
	EASEMENT
	STORMWATER PIPE
	SEWER
	TOP & TOE OF BANKS
	RETAINING WALL

	TEL	TELSTRA / NBN PIT
	EPIL	ELECTRICAL PILLAR
	LP	LIGHT POLE
	SMH	SEWER MANHOLE
	KIP	KERB INLET PIT
	PIT	DRAINAGE PIT

(FA) - EASEMENT TO DRAIN WATER 2 WIDE




260 MAITLAND ROAD,
MAYFIELD NSW 2304
Phone: 02 4964 4886



Cad Ref: 17463 - DET SALE
Datum: AHD
Date: 30/11/2018
Scale: 1:250 A4

Project No
17463
Drawing No
1
Revision
1

LOT 1115

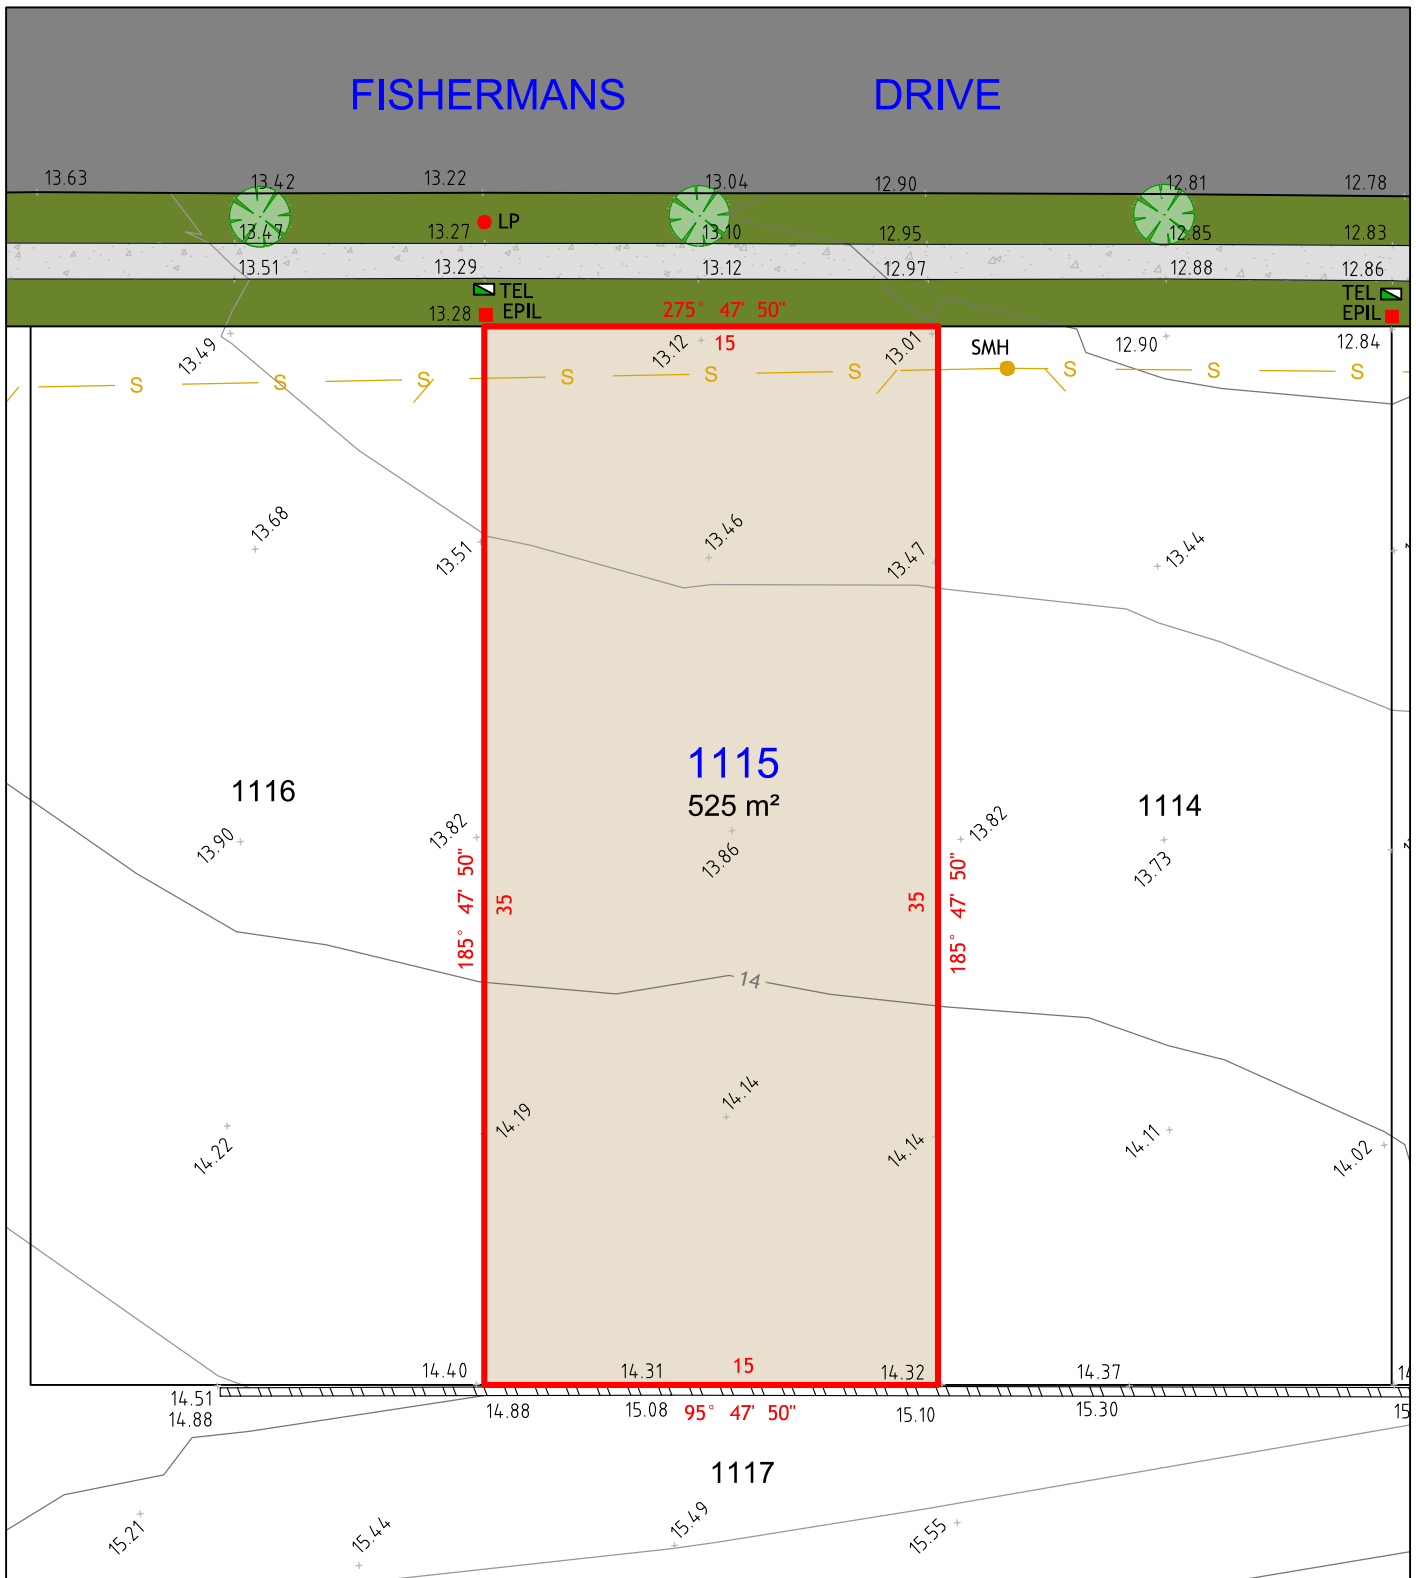

NOTES:

1. THIS PLAN IS SUITABLE FOR DETAILED PLANNING AND DESIGN AT THE SCALE/S STATED. THE PLAN MAY NOT BE SUITABLE FOR ANY OTHER PURPOSE OR FOR USE AT ANY OTHER SCALE/S.
2. SERVICES LOCATED ONLY WHERE VISIBLE.
3. THE BOUNDARIES AND UNDERGROUND SERVICES SHOWN ARE APPROXIMATE ONLY. FURTHER SURVEY WILL BE REQUIRED IF CONSTRUCTION IS TO TAKE PLACE ON OR ADJACENT TO THE BOUNDARIES.

LEGEND



BOUNDARY LINE
ADJACENT BOUNDARY
SEWER
RETAINING WALL



TEL
EPIL
LP
SMH
TELSTRA / NBN PIT
ELECTRICAL PILLAR
LIGHT POLE
SEWER MANHOLE



260 MAITLAND ROAD,
MAYFIELD NSW 2304
Phone: 02 4964 4886




Cad Ref: 17463 - DET SALE
Datum: AHD
Date: 30/11/2018
Scale: 1:250 A4

Project No
17463

Drawing No	Revision
1	1

LOT 1116

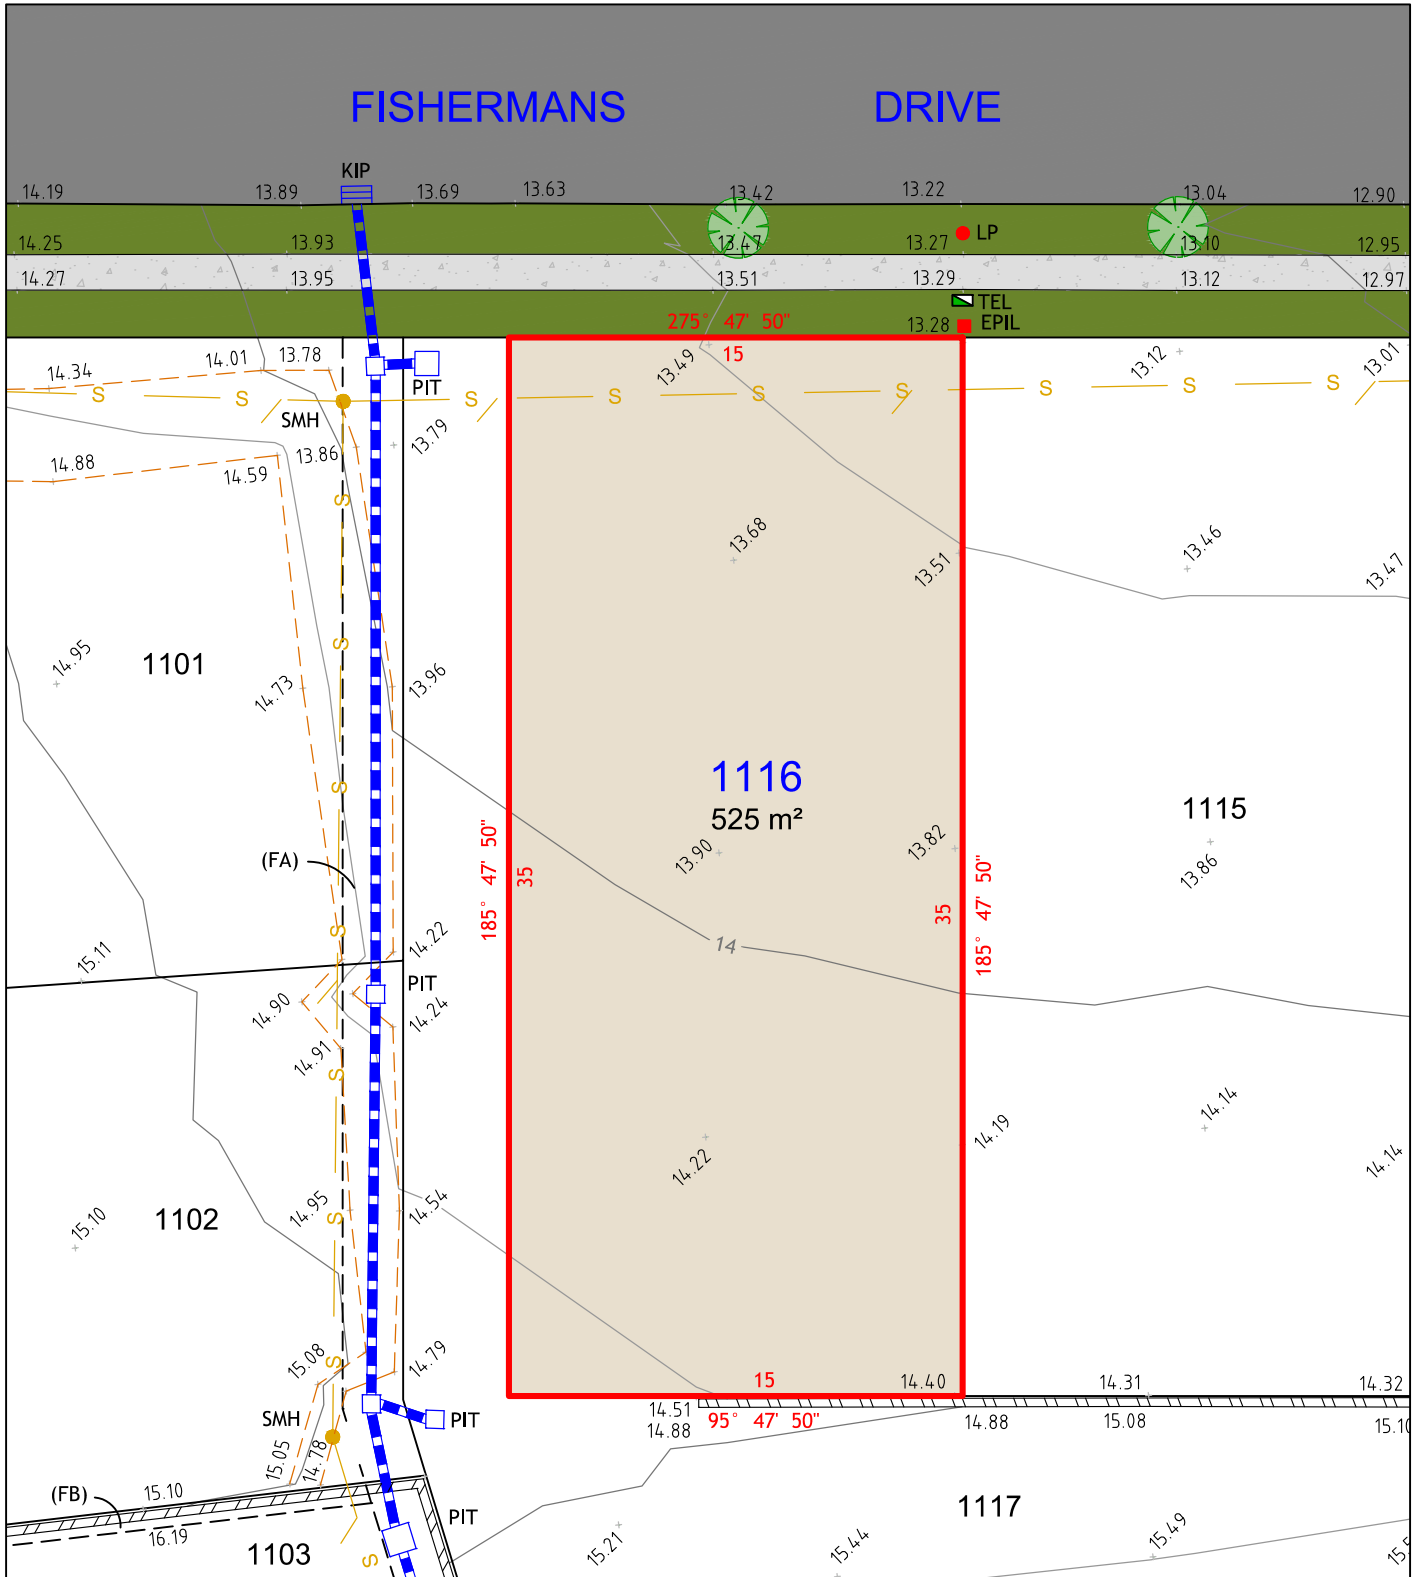

NOTES:

1. THIS PLAN IS SUITABLE FOR DETAILED PLANNING AND DESIGN AT THE SCALE/S STATED. THE PLAN MAY NOT BE SUITABLE FOR ANY OTHER PURPOSE OR FOR USE AT ANY OTHER SCALE/S.
2. SERVICES LOCATED ONLY WHERE VISIBLE.
3. THE BOUNDARIES AND UNDERGROUND SERVICES SHOWN ARE APPROXIMATE ONLY. FURTHER SURVEY WILL BE REQUIRED IF CONSTRUCTION IS TO TAKE PLACE ON OR ADJACENT TO THE BOUNDARIES.

LEGEND

	BOUNDARY LINE		TEL	TELSTRA / NBN PIT
	ADJACENT BOUNDARY		EPIL	ELECTRICAL PILLAR
	EASEMENT		LP	LIGHT POLE
	STORMWATER PIPE		SMH	SEWER MANHOLE
	SEWER		KIP	KERB INLET PIT
	TOP & TOE OF BANKS		PIT	DRAINAGE PIT
	RETAINING WALL			
(FA) - EASEMENT TO DRAIN WATER 2 WIDE				
(FB) - RESTRICTION ON THE USE OF LAND 0.7 WIDE				




260 MAITLAND ROAD,
MAYFIELD NSW 2304
Phone: 02 4964 4886



Cad Ref: 17463 - DET SALE
Datum: AHD
Date: 30/11/2018
Scale: 1:250 A4

Project No
17463
Drawing No
1
Revision
1

LOT 1117

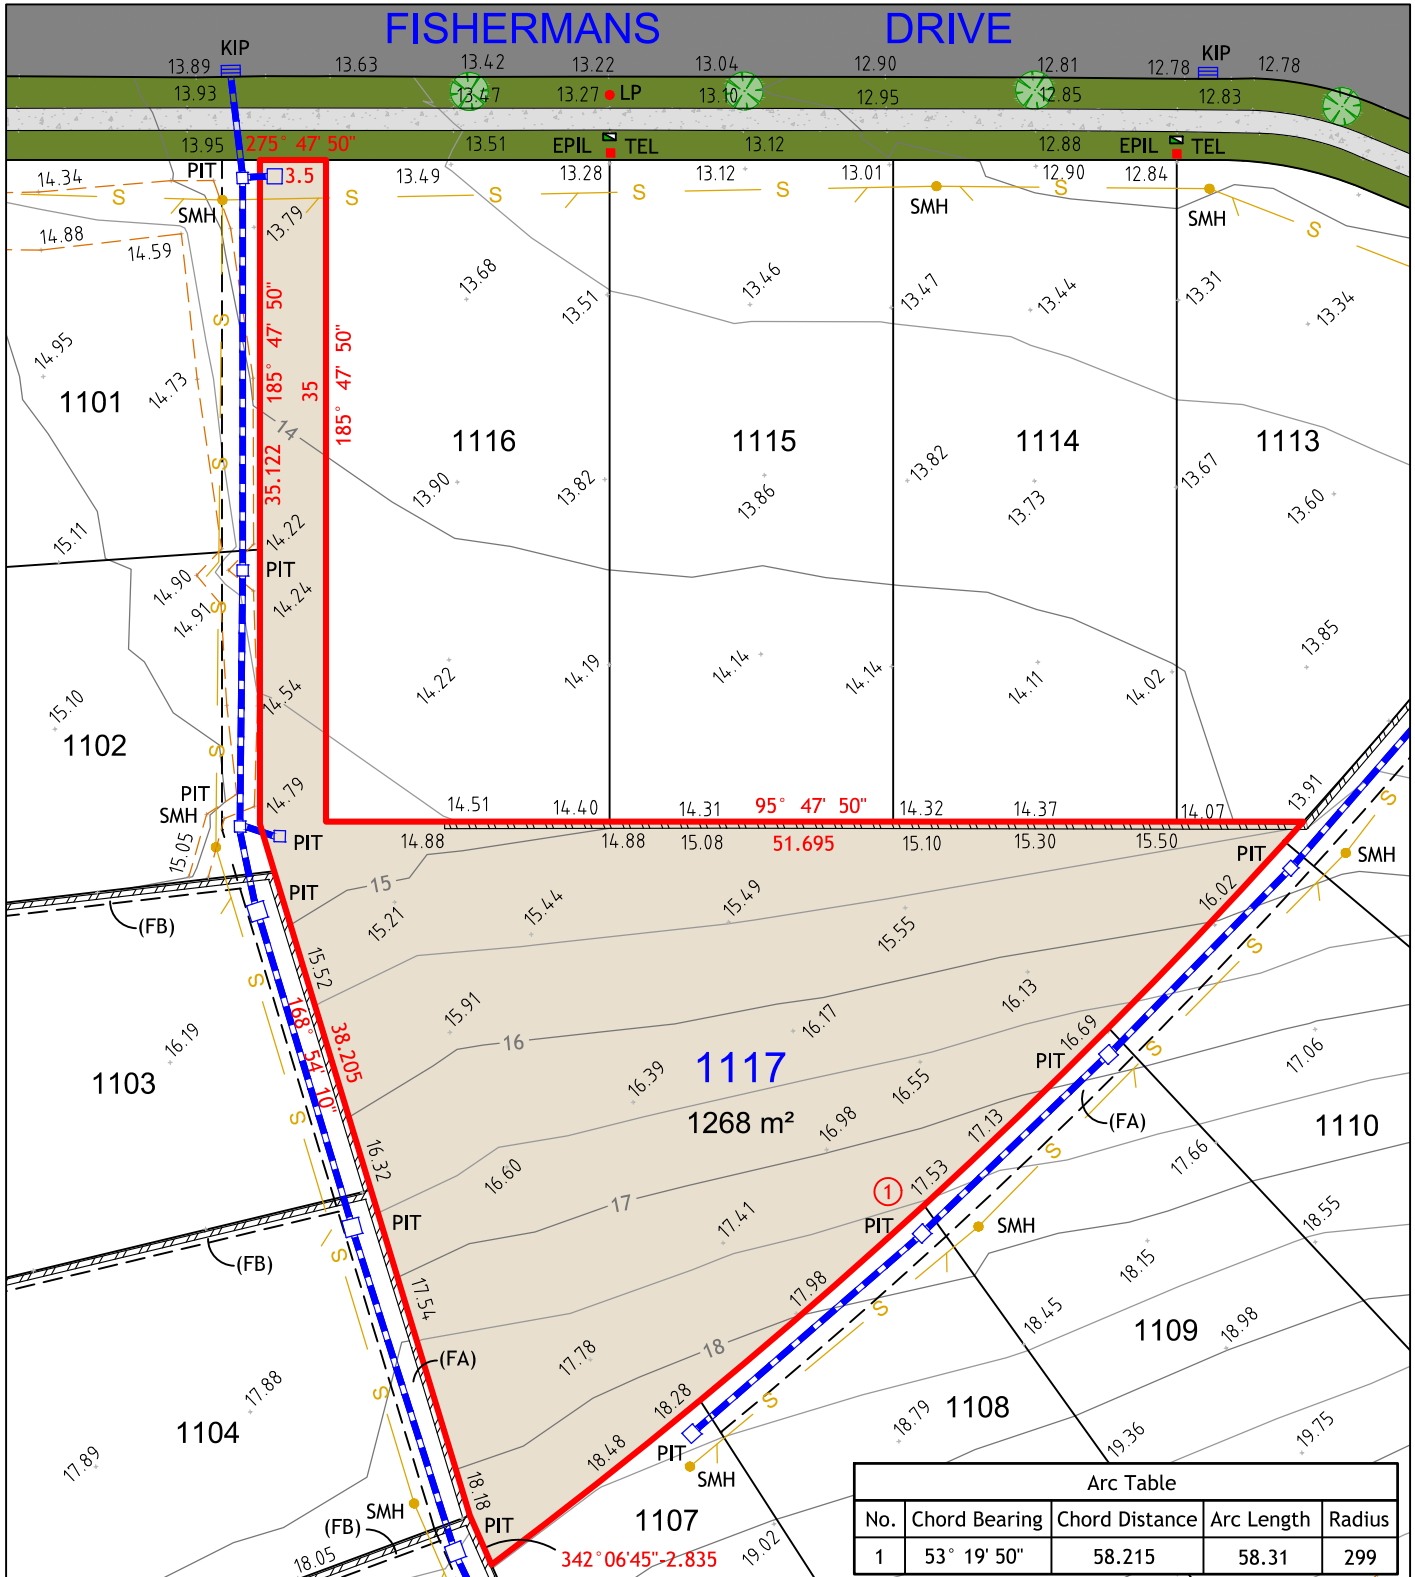

NOTES:

1. THIS PLAN IS SUITABLE FOR DETAILED PLANNING AND DESIGN AT THE SCALE/S STATED. THE PLAN MAY NOT BE SUITABLE FOR ANY OTHER PURPOSE OR FOR USE AT ANY OTHER SCALE/S.
2. SERVICES LOCATED ONLY WHERE VISIBLE.
3. THE BOUNDARIES AND UNDERGROUND SERVICES SHOWN ARE APPROXIMATE ONLY. FURTHER SURVEY WILL BE REQUIRED IF CONSTRUCTION IS TO TAKE PLACE ON OR ADJACENT TO THE BOUNDARIES.

LEGEND

	BOUNDARY LINE		TEL	TELSTRA / NBN PIT
	ADJACENT BOUNDARY		EPIL	ELECTRICAL PILLAR
	EASEMENT		LP	LIGHT POLE
	STORMWATER PIPE		SMH	SEWER MANHOLE
	SEWER		KIP	KERB INLET PIT
	TOP & TOE OF BANKS		PIT	DRAINAGE PIT
	RETAINING WALL			
(FA) - EASEMENT TO DRAIN WATER 2 WIDE				
(FB) - RESTRICTION ON THE USE OF LAND 0.7 WIDE				



260 MAITLAND ROAD,
MAYFIELD NSW 2304
Phone: 02 4964 4886



Cad Ref: 17463 - DET SALE
Datum: AHD
Date: 30/11/2018
Scale: 1:250 A4

Project No
17463
Drawing No
1
Revision
1