


LOT 201

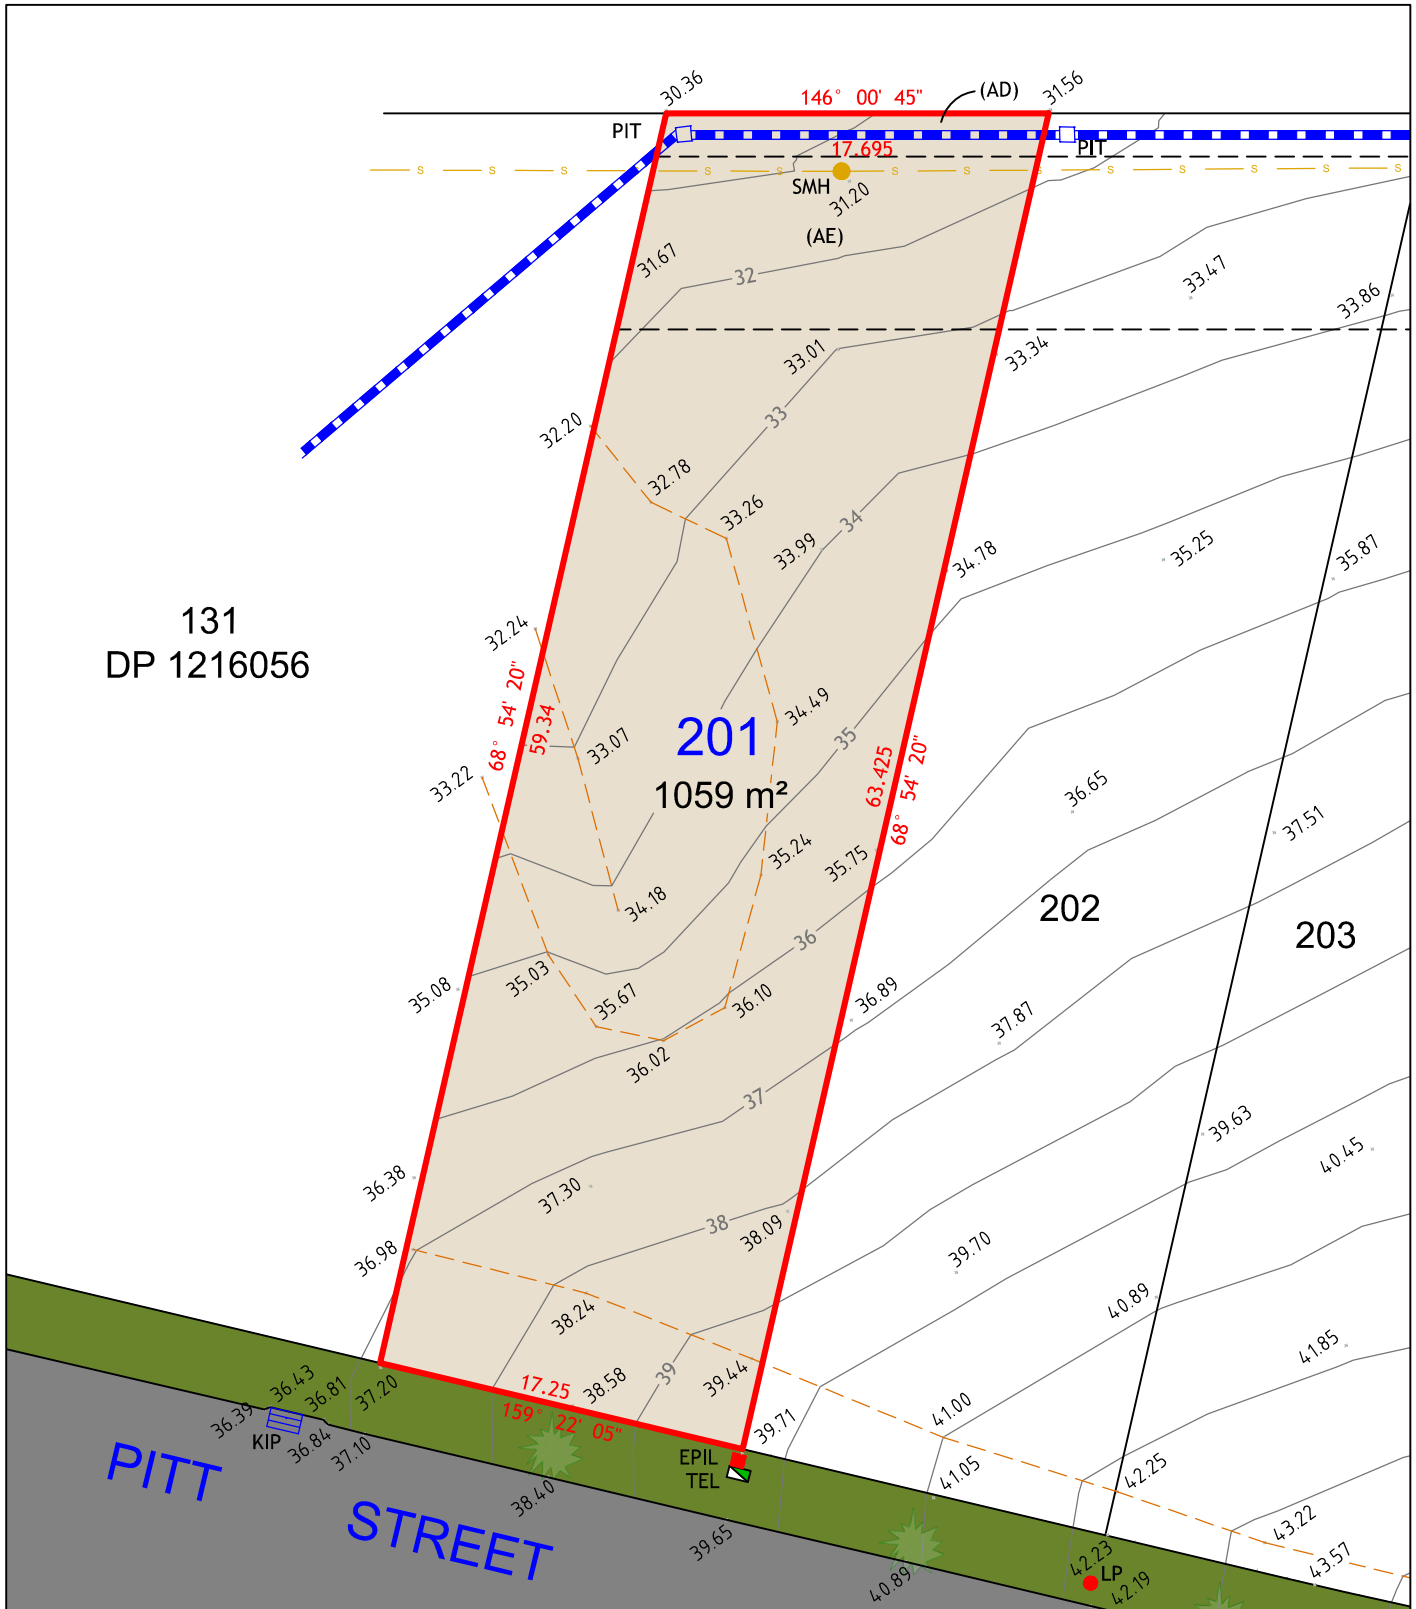

NOTES:


1. THIS PLAN IS SUITABLE FOR DETAILED PLANNING AND DESIGN AT THE SCALE/S STATED. THE PLAN MAY NOT BE SUITABLE FOR ANY OTHER PURPOSE OR FOR USE AT ANY OTHER SCALE/S.
2. SERVICES LOCATED ONLY WHERE VISIBLE.
3. THE BOUNDARIES AND UNDERGROUND SERVICES SHOWN ARE APPROXIMATE ONLY. FURTHER SURVEY WILL BE REQUIRED IF CONSTRUCTION IS TO TAKE PLACE ON OR ADJACENT TO THE BOUNDARIES.

LEGEND

—	BOUNDARY LINE
---	ADJACENT BOUNDARY
---	EASEMENT
---	STORMWATER PIPE
---	SEWER
---	TOP & TOE OF BANKS

■	TEL	TELSTRA / NBN PIT
■	EPIL	ELECTRICAL PILLAR
●	LP	LIGHT POLE
●	SMH	SEWER MANHOLE
□	PIT	DRAINAGE PIT
▤	KIP	KERB INLET PIT

(AD) - EASEMENT TO DRAIN WATER 2 WIDE
(AE) - POSITIVE COVENANT 5 & 10 WIDE

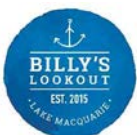


260
MAITLAND ROAD,
MAYFIELD NSW 2304
Phone: 0249644886



Cad Ref: 15232 - DET SALE
Datum: AHD
Date: 09/04/19
Scale: 1:350 A4

Project No
15232
Drawing No
1
Revision
1

LOT 202

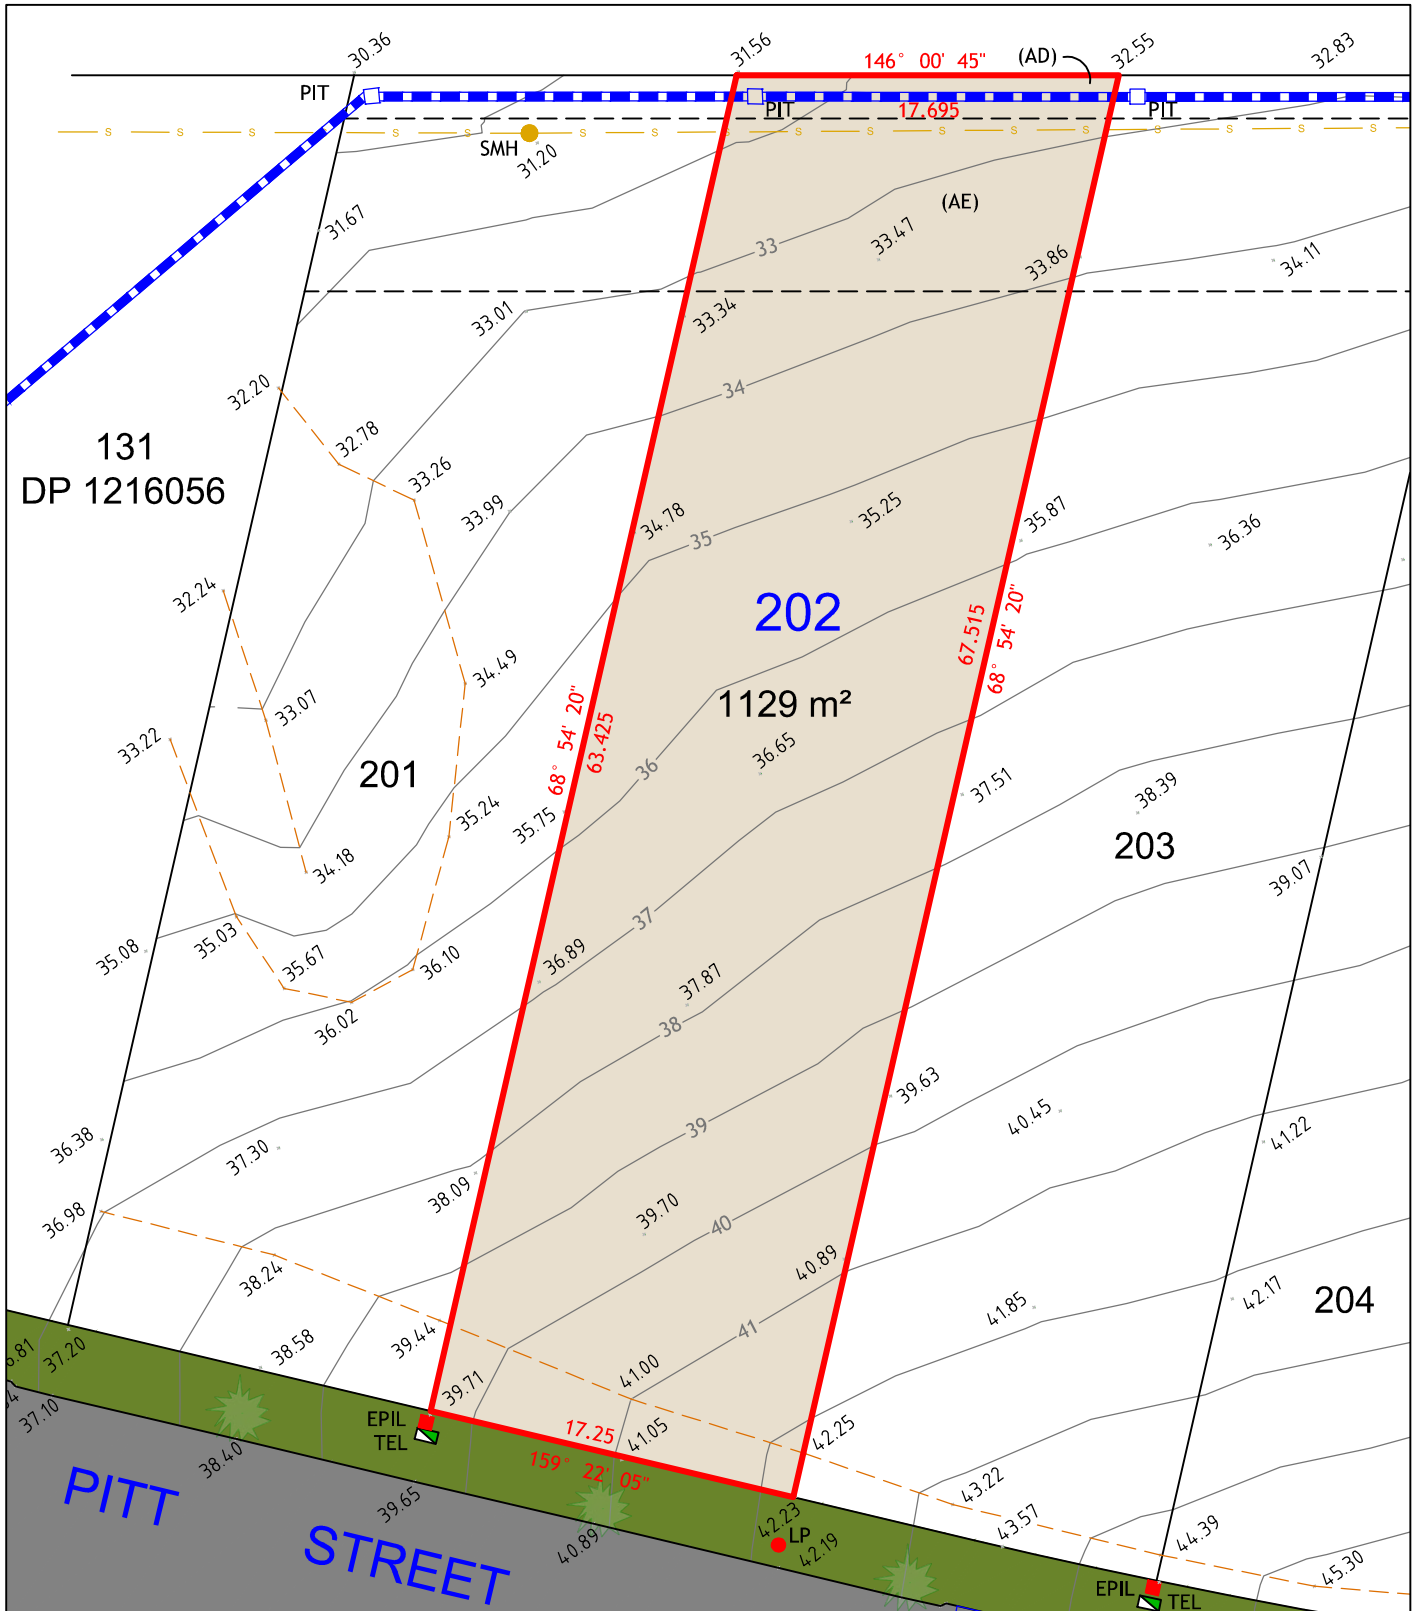

NOTES:


1. THIS PLAN IS SUITABLE FOR DETAILED PLANNING AND DESIGN AT THE SCALE/S STATED. THE PLAN MAY NOT BE SUITABLE FOR ANY OTHER PURPOSE OR FOR USE AT ANY OTHER SCALE/S.
2. SERVICES LOCATED ONLY WHERE VISIBLE.
3. THE BOUNDARIES AND UNDERGROUND SERVICES SHOWN ARE APPROXIMATE ONLY. FURTHER SURVEY WILL BE REQUIRED IF CONSTRUCTION IS TO TAKE PLACE ON OR ADJACENT TO THE BOUNDARIES.

LEGEND

	BOUNDARY LINE
	ADJACENT BOUNDARY
	EASEMENT
	STORMWATER PIPE
	SEWER
	TOP & TOE OF BANKS

	TEL	TELSTRA / NBN PIT
	EPIL	ELECTRICAL PILLAR
	LP	LIGHT POLE
	SMH	SEWER MANHOLE
	PIT	DRAINAGE PIT

(AD) - EASEMENT TO DRAIN WATER 2 WIDE
(AE) - POSITIVE COVENANT 5 & 10 WIDE

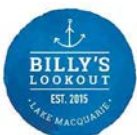

260
MAITLAND ROAD,
MAYFIELD NSW 2304
Phone: 0249644886




Cad Ref: 15232 - DET SALE
Datum: AHD
Date: 09/04/19
Scale: 1:350 A4

Project No
15232
Drawing No
1
Revision
1

Arc Table				
No.	Chord Bearing	Chord Distance	Arc Length	Radius
1	338° 32' 35"	8.635	8.635	300

LOT 203

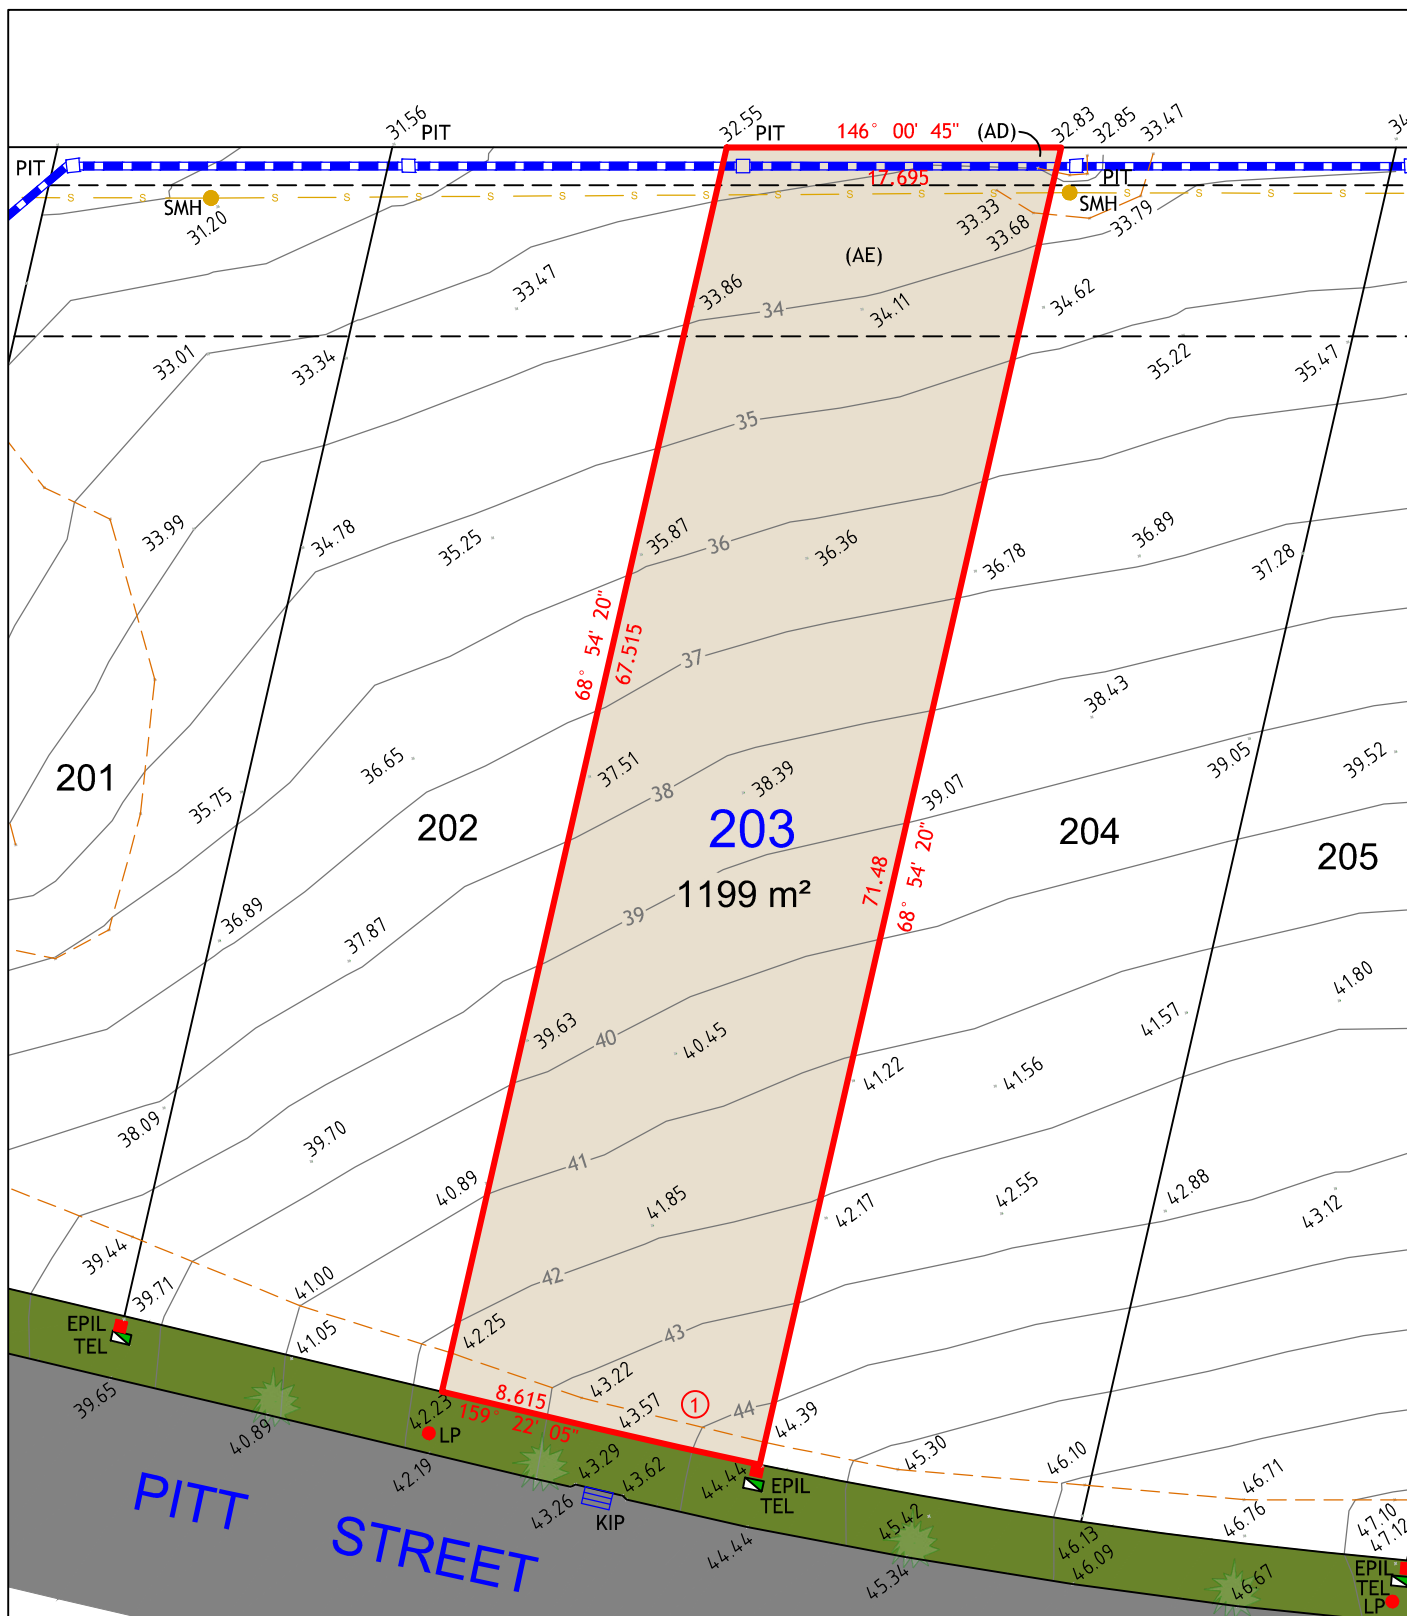

NOTES:


1. THIS PLAN IS SUITABLE FOR DETAILED PLANNING AND DESIGN AT THE SCALE/S STATED. THE PLAN MAY NOT BE SUITABLE FOR ANY OTHER PURPOSE OR FOR USE AT ANY OTHER SCALE/S.
2. SERVICES LOCATED ONLY WHERE VISIBLE.
3. THE BOUNDARIES AND UNDERGROUND SERVICES SHOWN ARE APPROXIMATE ONLY. FURTHER SURVEY WILL BE REQUIRED IF CONSTRUCTION IS TO TAKE PLACE ON OR ADJACENT TO THE BOUNDARIES.

LEGEND

—	BOUNDARY LINE
---	ADJACENT BOUNDARY
---	EASEMENT
---	STORMWATER PIPE
---	SEWER
---	TOP & TOE OF BANKS

■	TEL	TELSTRA / NBN PIT
■	EPIL	ELECTRICAL PILLAR
●	LP	LIGHT POLE
●	SMH	SEWER MANHOLE
□	PIT	DRAINAGE PIT
▢	KIP	KERB INLET PIT

(AD) - EASEMENT TO DRAIN WATER 2 WIDE
(AE) - POSITIVE COVENANT 5 & 10 WIDE

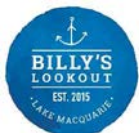

260
MAITLAND ROAD,
MAYFIELD NSW 2304
Phone: 0249644886




Cad Ref: 15232 - DET SALE
Datum: AHD
Date: 09/04/19
Scale: 1:400 A4

Project No
15232
Drawing No
1
Revision
1

Arc Table				
No.	Chord Bearing	Chord Distance	Arc Length	Radius
1	336° 04' 10"	17.27	17.275	300

LOT 204

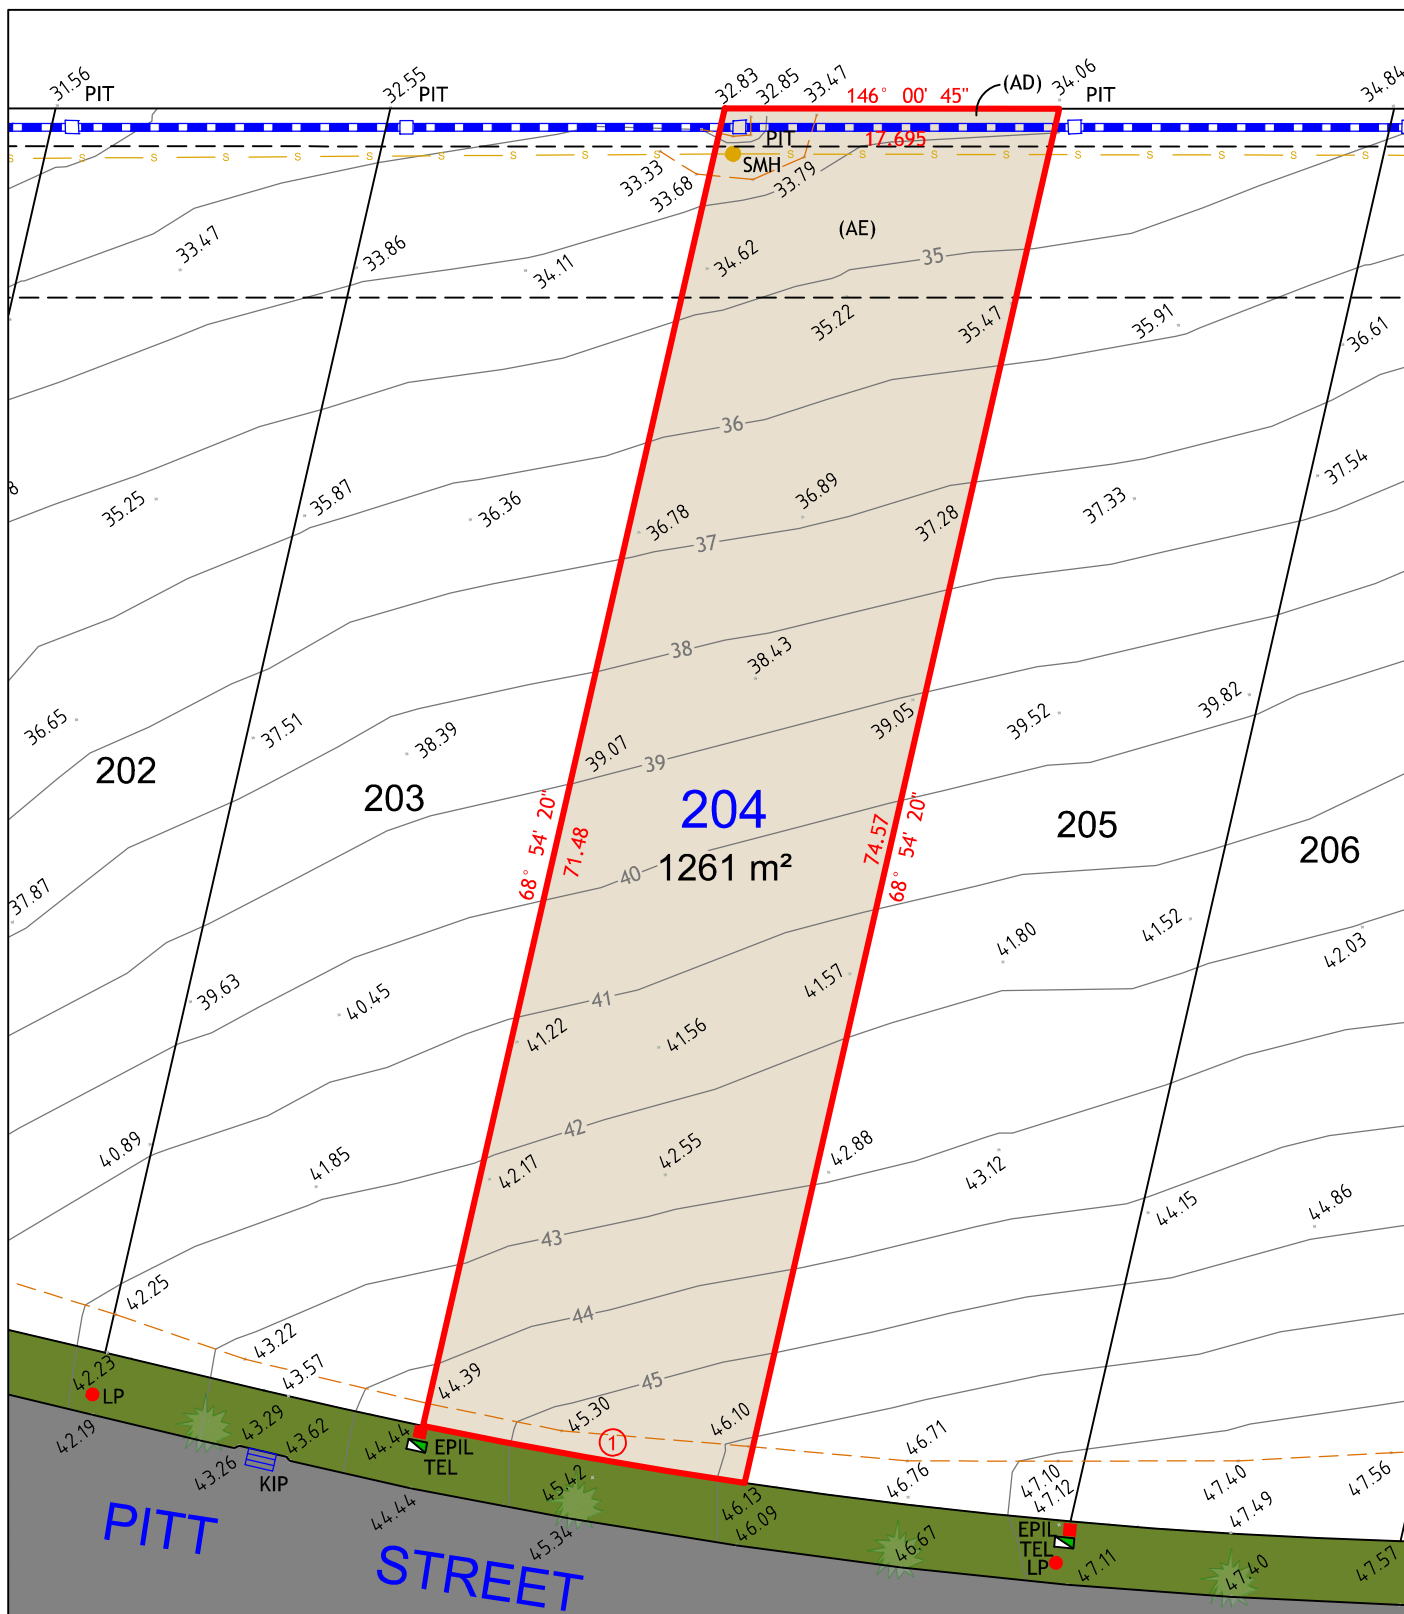

NOTES:


1. THIS PLAN IS SUITABLE FOR DETAILED PLANNING AND DESIGN AT THE SCALE/S STATED. THE PLAN MAY NOT BE SUITABLE FOR ANY OTHER PURPOSE OR FOR USE AT ANY OTHER SCALE/S.
2. SERVICES LOCATED ONLY WHERE VISIBLE.
3. THE BOUNDARIES AND UNDERGROUND SERVICES SHOWN ARE APPROXIMATE ONLY. FURTHER SURVEY WILL BE REQUIRED IF CONSTRUCTION IS TO TAKE PLACE ON OR ADJACENT TO THE BOUNDARIES.

LEGEND

—	BOUNDARY LINE
---	ADJACENT BOUNDARY
---	EASEMENT
---	STORMWATER PIPE
---	SEWER
---	TOP & TOE OF BANKS

■	TEL	TELSTRA / NBN PIT
■	EPIL	ELECTRICAL PILLAR
●	LP	LIGHT POLE
●	SMH	SEWER MANHOLE
■	PIT	DRAINAGE PIT
▢	KIP	KERB INLET PIT

(AD) - EASEMENT TO DRAIN WATER 2 WIDE
(AE) - POSITIVE COVENANT 5 & 10 WIDE

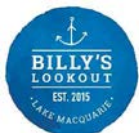

260
MAITLAND ROAD,
MAYFIELD NSW 2304
Phone: 0249644886




Cad Ref: 15232 - DET SALE
Datum: AHD
Date: 09/04/19
Scale: 1:400 A4

Project No 15232	
Drawing No 1	Revision 1

Arc Table				
No.	Chord Bearing	Chord Distance	Arc Length	Radius
1	332° 45' 45"	17.35	17.35	300

LOT 205

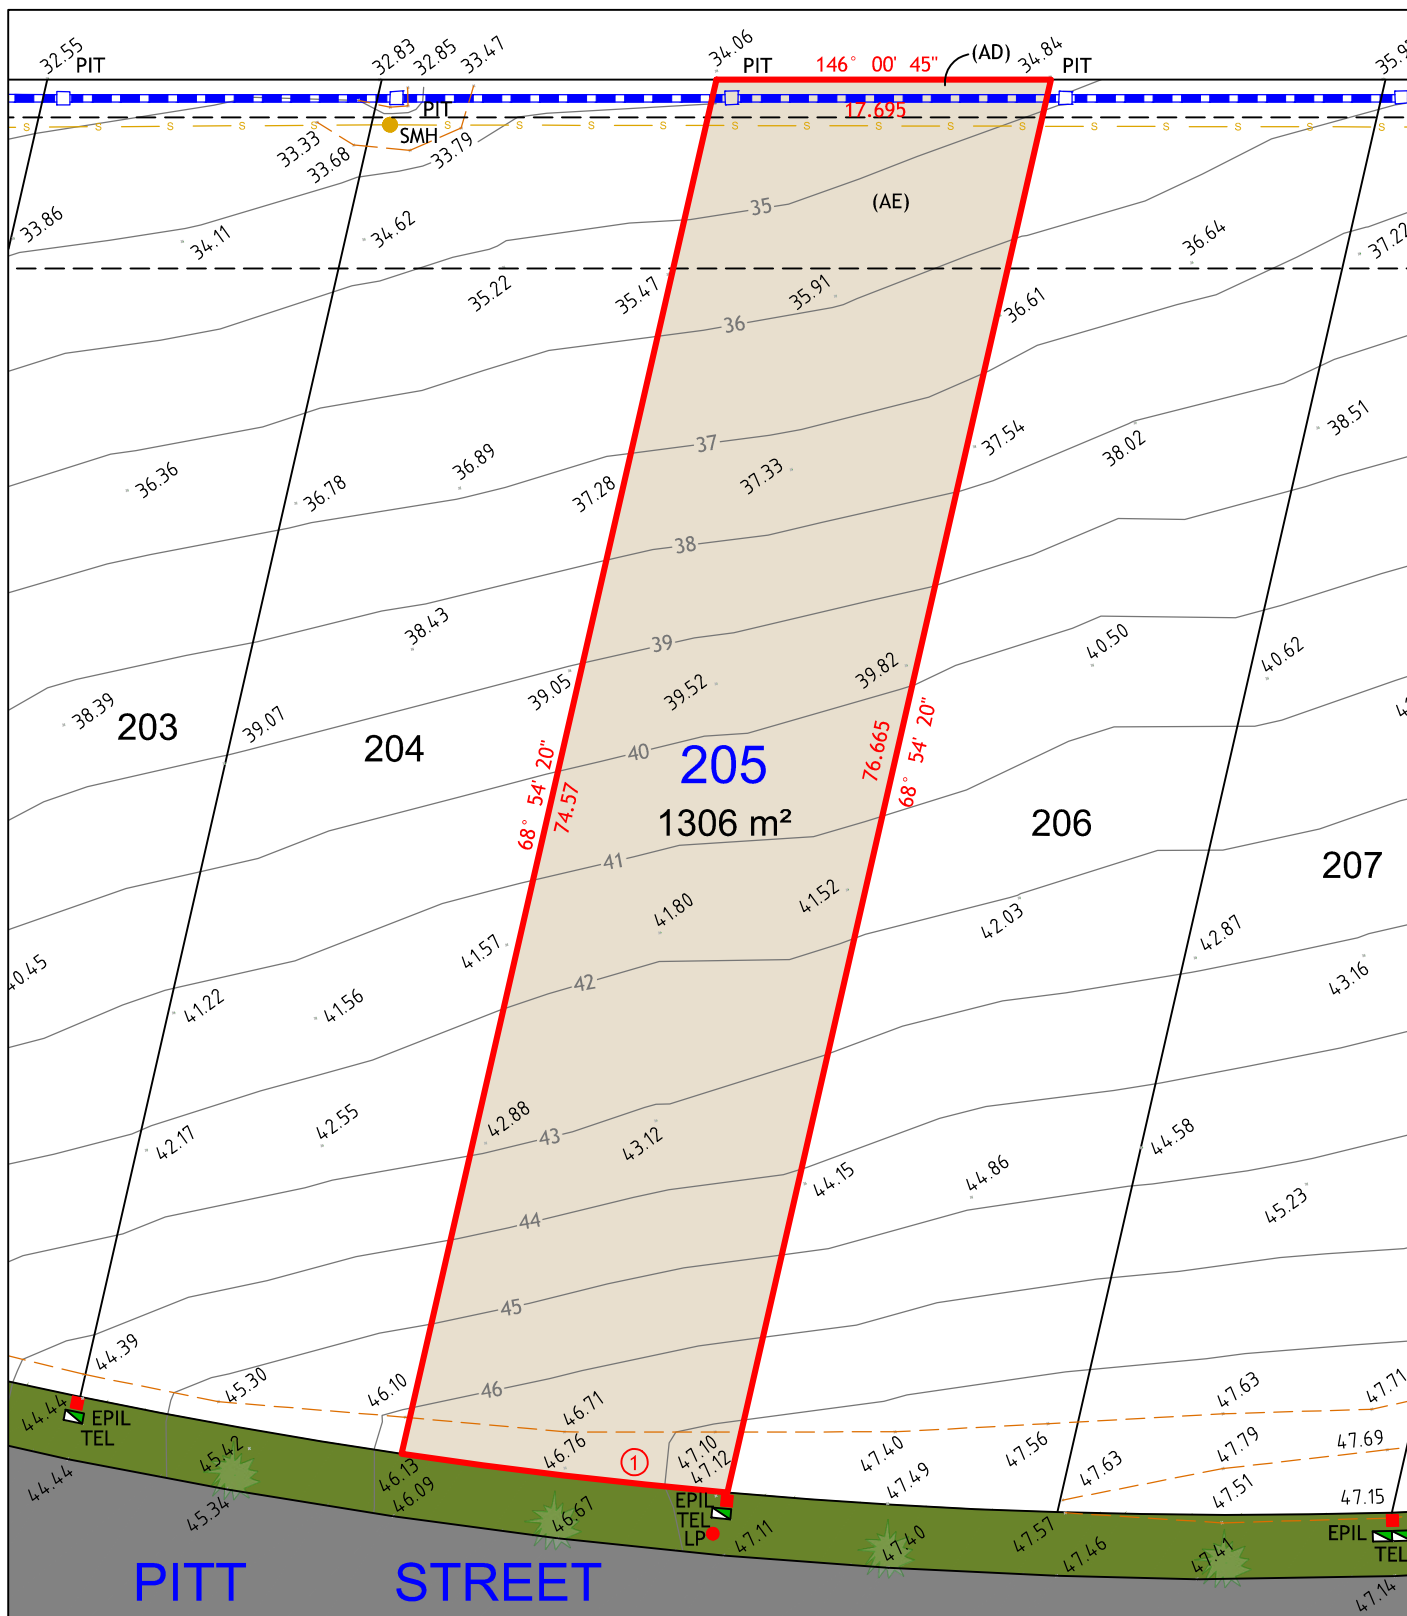

NOTES:


1. THIS PLAN IS SUITABLE FOR DETAILED PLANNING AND DESIGN AT THE SCALE/S STATED. THE PLAN MAY NOT BE SUITABLE FOR ANY OTHER PURPOSE OR FOR USE AT ANY OTHER SCALE/S.
2. SERVICES LOCATED ONLY WHERE VISIBLE.
3. THE BOUNDARIES AND UNDERGROUND SERVICES SHOWN ARE APPROXIMATE ONLY. FURTHER SURVEY WILL BE REQUIRED IF CONSTRUCTION IS TO TAKE PLACE ON OR ADJACENT TO THE BOUNDARIES.

LEGEND

—	BOUNDARY LINE
---	ADJACENT BOUNDARY
---	EASEMENT
---	STORMWATER PIPE
---	SEWER
---	TOP & TOE OF BANKS

■	TEL	TELSTRA / NBN PIT
■	EPIL	ELECTRICAL PILLAR
●	LP	LIGHT POLE
●	SMH	SEWER MANHOLE
□	PIT	DRAINAGE PIT

(AD) - EASEMENT TO DRAIN WATER 2 WIDE
(AE) - POSITIVE COVENANT 5 & 10 WIDE

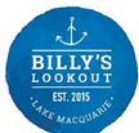

260
MAITLAND ROAD,
MAYFIELD NSW 2304
Phone: 0249644886




Cad Ref: 15232 - DET SALE
Datum: AHD
Date: 09/04/19
Scale: 1:400 A4

Project No 15232	
Drawing No 1	Revision 1

1

Arc Table				
No.	Chord Bearing	Chord Distance	Arc Length	Radius
1	326° 04' 30"	17.69	17.695	300

LOT 207

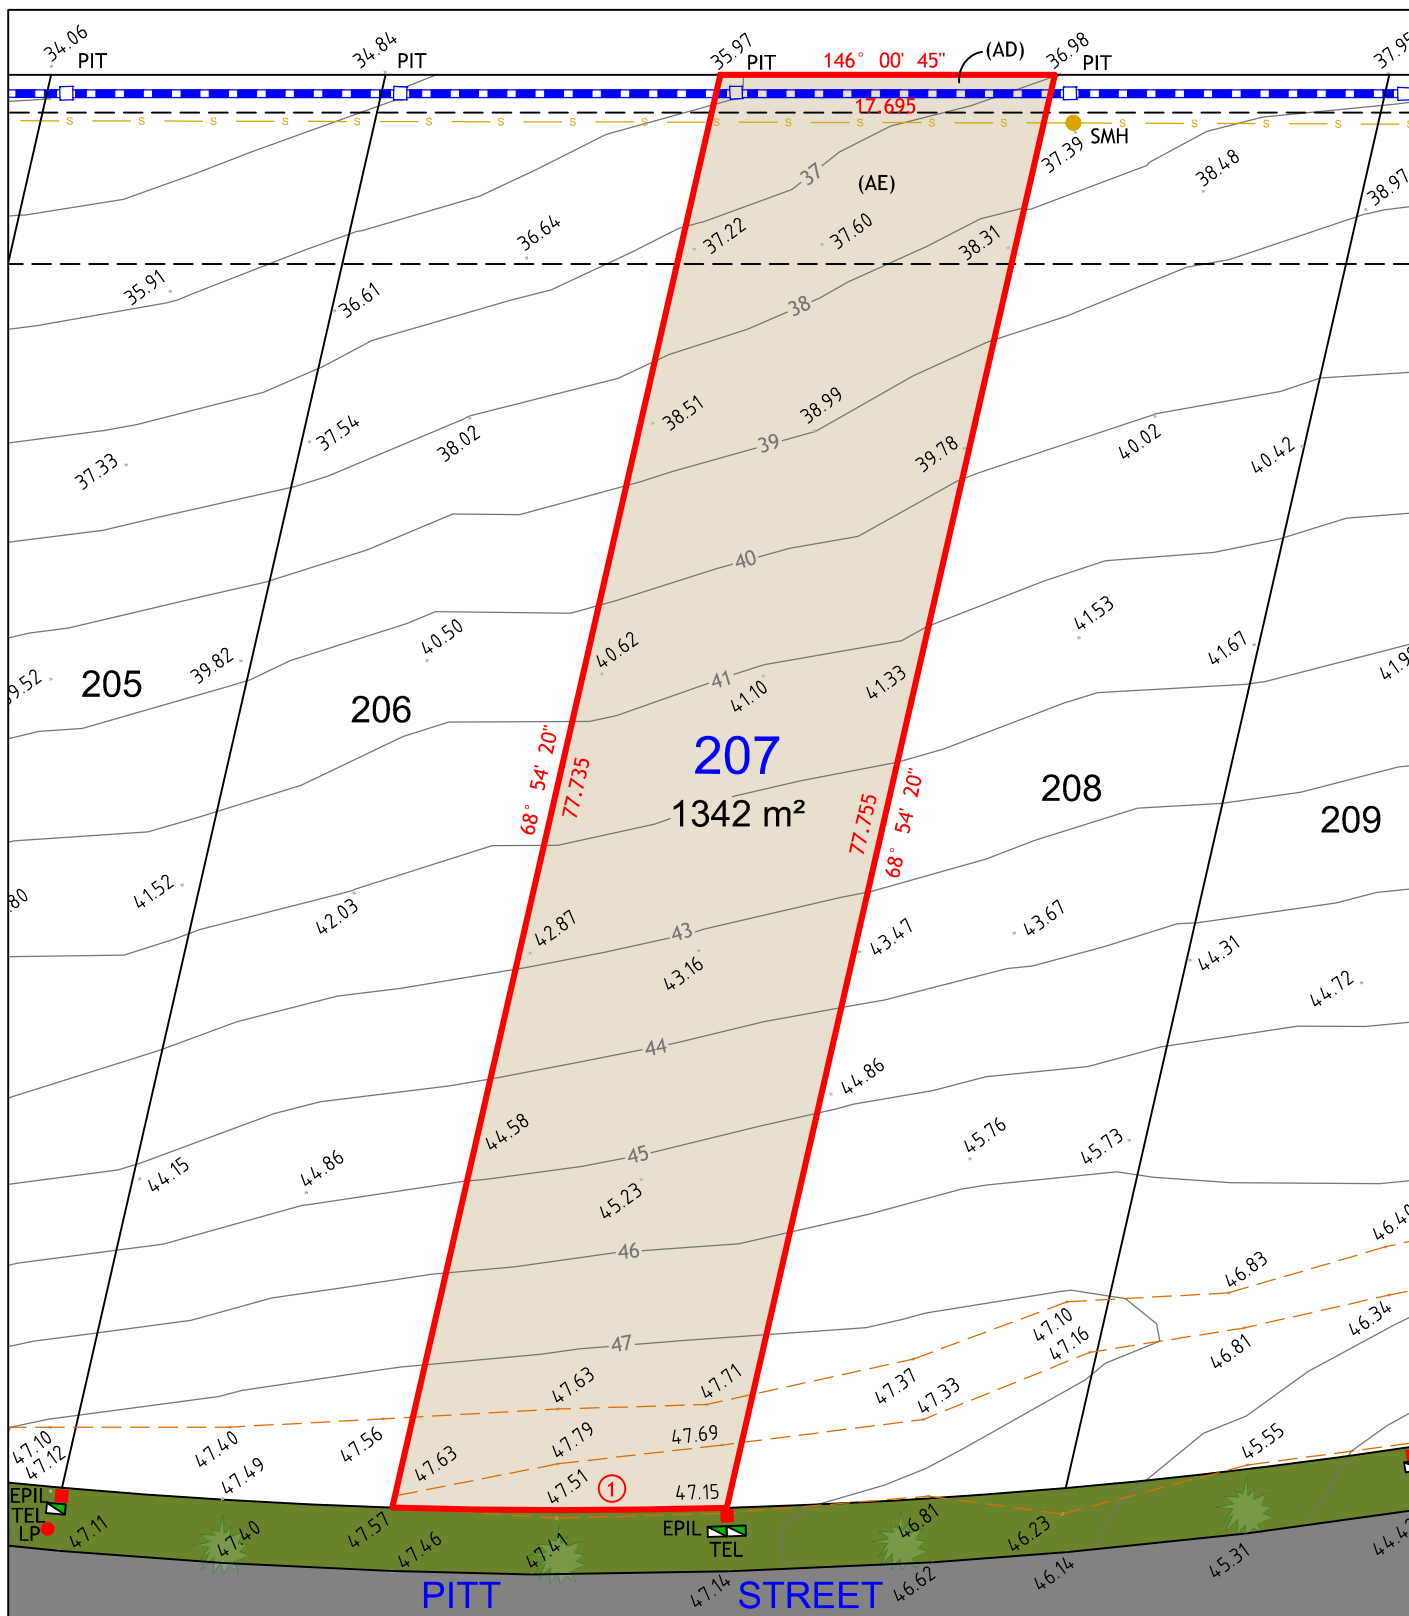

NOTES:


1. THIS PLAN IS SUITABLE FOR DETAILED PLANNING AND DESIGN AT THE SCALE/S STATED. THE PLAN MAY NOT BE SUITABLE FOR ANY OTHER PURPOSE OR FOR USE AT ANY OTHER SCALE/S.
2. SERVICES LOCATED ONLY WHERE VISIBLE.
3. THE BOUNDARIES AND UNDERGROUND SERVICES SHOWN ARE APPROXIMATE ONLY. FURTHER SURVEY WILL BE REQUIRED IF CONSTRUCTION IS TO TAKE PLACE ON OR ADJACENT TO THE BOUNDARIES.

LEGEND

	BOUNDARY LINE
	ADJACENT BOUNDARY
	EASEMENT
	STORMWATER PIPE
	SEWER
	TOP & TOE OF BANKS

	TEL	TELSTRA / NBN PIT
	EPIL	ELECTRICAL PILLAR
	LP	LIGHT POLE
	SMH	SEWER MANHOLE
	PIT	DRAINAGE PIT

(AD) - EASEMENT TO DRAIN WATER 2 WIDE
(AE) - POSITIVE COVENANT 5 & 10 WIDE

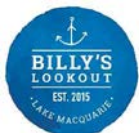

260
MAITLAND ROAD,
MAYFIELD NSW 2304
Phone: 0249644886




Cad Ref: 15232 - DET SALE
Datum: AHD
Date: 09/04/19
Scale: 1:400 A4

Project No 15232	
Drawing No 1	Revision 1

Arc Table				
No.	Chord Bearing	Chord Distance	Arc Length	Radius
1	322° 40' 10"	17.965	17.97	300

LOT 208

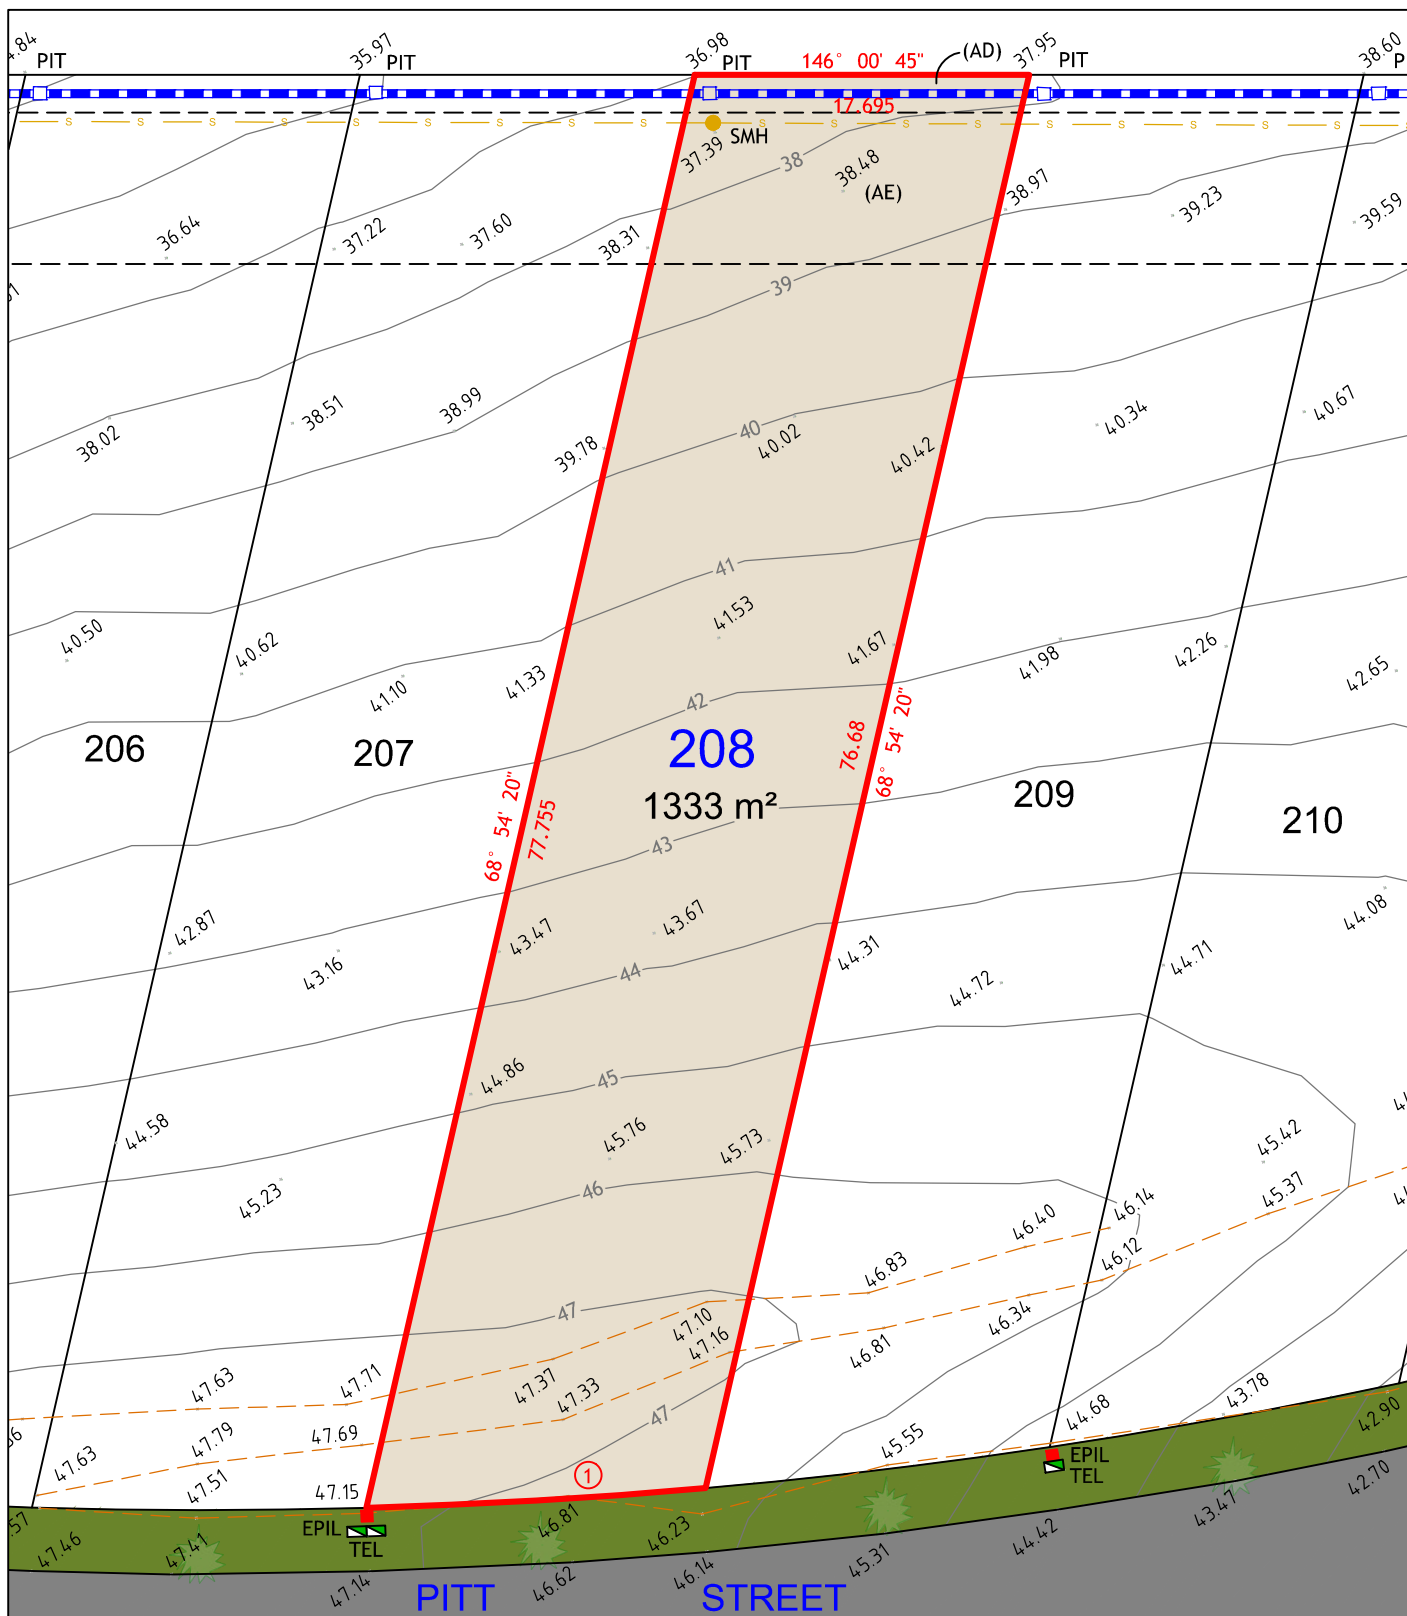

NOTES:


1. THIS PLAN IS SUITABLE FOR DETAILED PLANNING AND DESIGN AT THE SCALE/S STATED. THE PLAN MAY NOT BE SUITABLE FOR ANY OTHER PURPOSE OR FOR USE AT ANY OTHER SCALE/S.
2. SERVICES LOCATED ONLY WHERE VISIBLE.
3. THE BOUNDARIES AND UNDERGROUND SERVICES SHOWN ARE APPROXIMATE ONLY. FURTHER SURVEY WILL BE REQUIRED IF CONSTRUCTION IS TO TAKE PLACE ON OR ADJACENT TO THE BOUNDARIES.

LEGEND

—	BOUNDARY LINE
---	ADJACENT BOUNDARY
---	EASEMENT
---	STORMWATER PIPE
---	SEWER
---	TOP & TOE OF BANKS

	TEL	TELSTRA / NBN PIT
	EPIL	ELECTRICAL PILLAR
	SMH	SEWER MANHOLE
	PIT	DRAINAGE PIT

(AD) - EASEMENT TO DRAIN WATER 2 WIDE
(AE) - POSITIVE COVENANT 5 & 10 WIDE

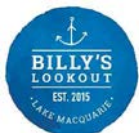

260
MAITLAND ROAD,
MAYFIELD NSW 2304
Phone: 0249644886




Cad Ref: 15232 - DET SALE
Datum: AHD
Date: 09/04/19
Scale: 1:400 A4

Project No 15232	
Drawing No 1	Revision 1

Arc Table				
No.	Chord Bearing	Chord Distance	Arc Length	Radius
1	319° 12' 15"	18.325	18.325	300

LOT 209

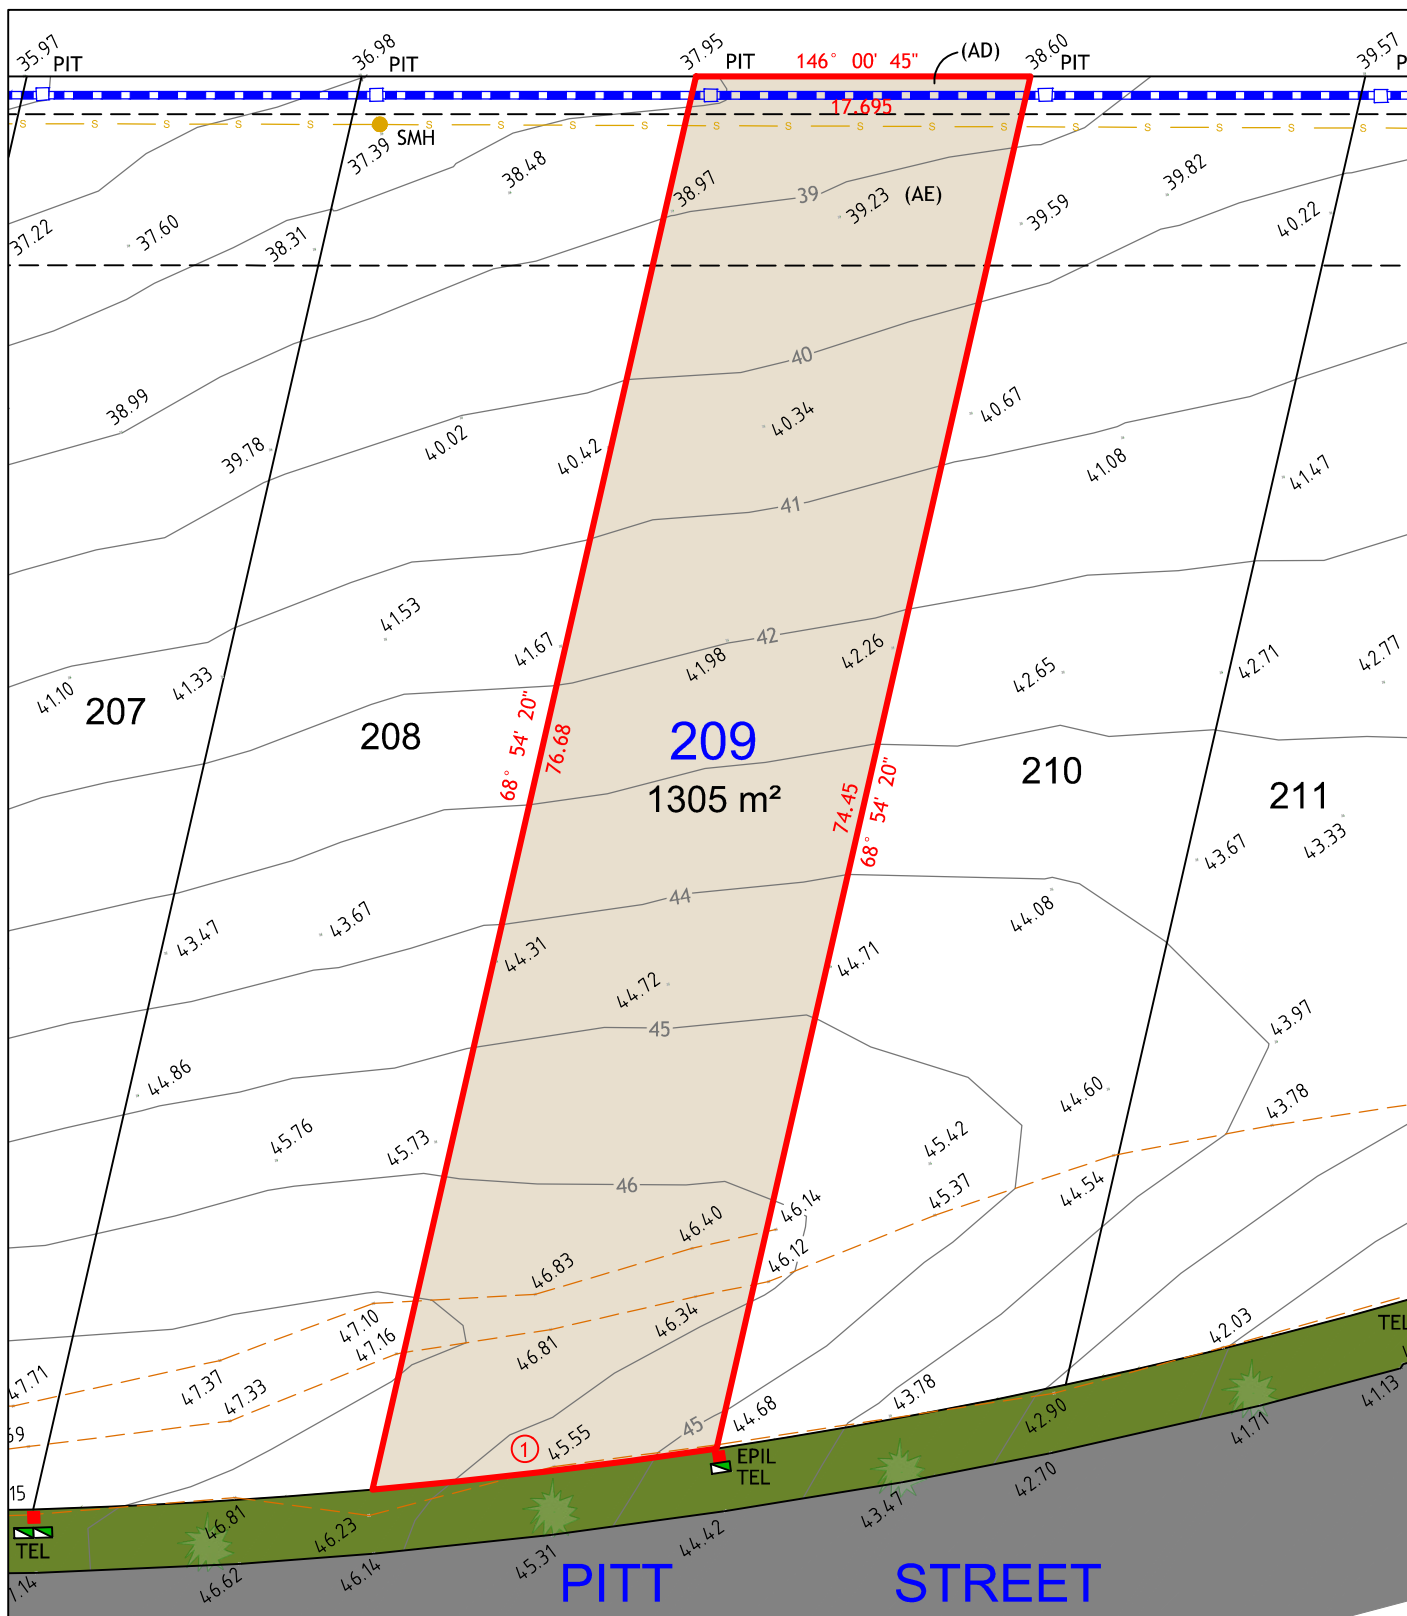

NOTES:


1. THIS PLAN IS SUITABLE FOR DETAILED PLANNING AND DESIGN AT THE SCALE/S STATED. THE PLAN MAY NOT BE SUITABLE FOR ANY OTHER PURPOSE OR FOR USE AT ANY OTHER SCALE/S.
2. SERVICES LOCATED ONLY WHERE VISIBLE.
3. THE BOUNDARIES AND UNDERGROUND SERVICES SHOWN ARE APPROXIMATE ONLY. FURTHER SURVEY WILL BE REQUIRED IF CONSTRUCTION IS TO TAKE PLACE ON OR ADJACENT TO THE BOUNDARIES.

LEGEND

	BOUNDARY LINE
	ADJACENT BOUNDARY
	EASEMENT
	STORMWATER PIPE
	SEWER
	TOP & TOE OF BANKS

	TEL	TELSTRA / NBN PIT
	EPIL	ELECTRICAL PILLAR
	SMH	SEWER MANHOLE
	PIT	DRAINAGE PIT

(AD) - EASEMENT TO DRAIN WATER 2 WIDE
(AE) - POSITIVE COVENANT 5 & 10 WIDE

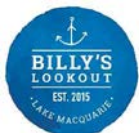

260
MAITLAND ROAD,
MAYFIELD NSW 2304
Phone: 0249644886




Cad Ref: 15232 - DET SALE
Datum: AHD
Date: 09/04/19
Scale: 1:400 A4

Project No 15232	
Drawing No 1	Revision 1

Arc Table				
No.	Chord Bearing	Chord Distance	Arc Length	Radius
1	315° 39' 40"	18.775	18.775	300

LOT 210

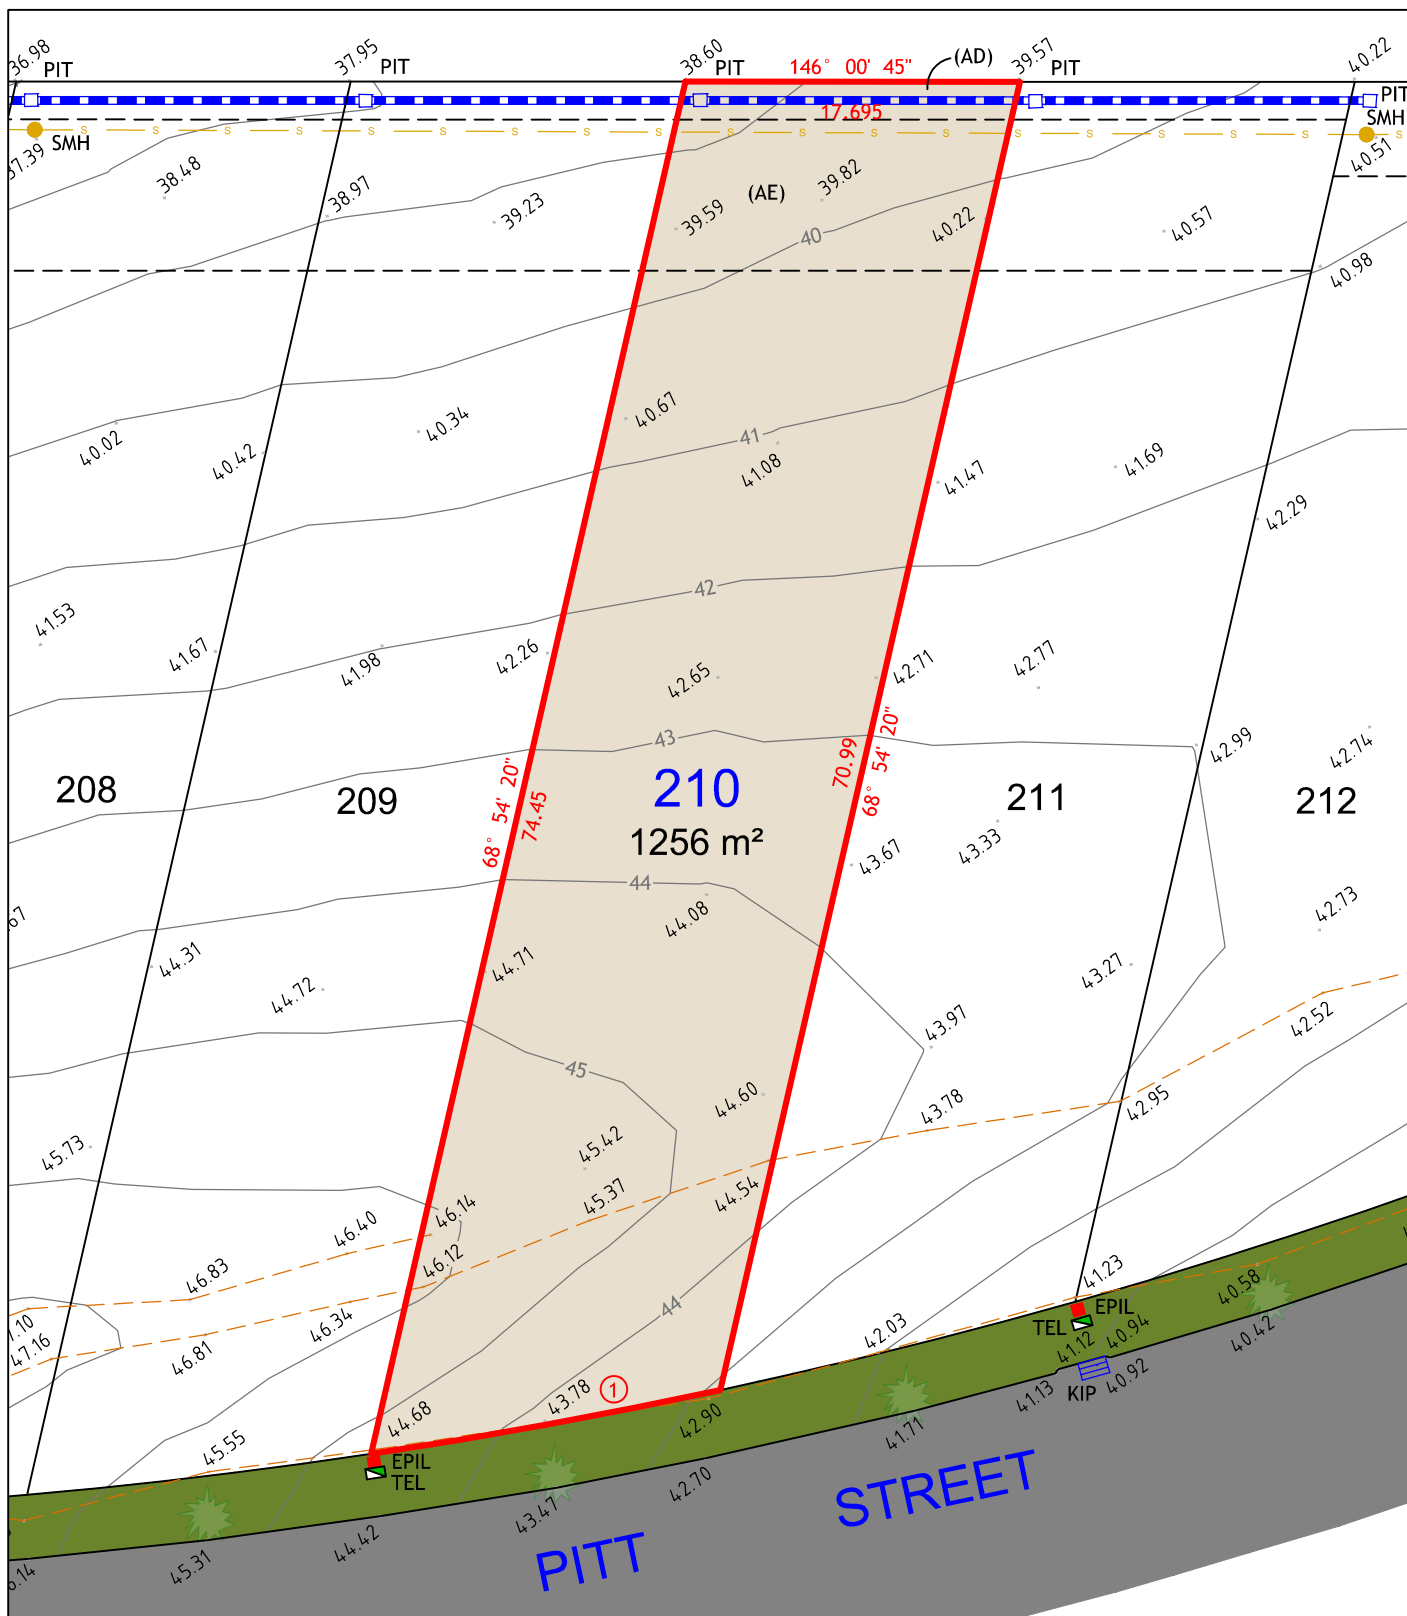

NOTES:


1. THIS PLAN IS SUITABLE FOR DETAILED PLANNING AND DESIGN AT THE SCALE/S STATED. THE PLAN MAY NOT BE SUITABLE FOR ANY OTHER PURPOSE OR FOR USE AT ANY OTHER SCALE/S.
2. SERVICES LOCATED ONLY WHERE VISIBLE.
3. THE BOUNDARIES AND UNDERGROUND SERVICES SHOWN ARE APPROXIMATE ONLY. FURTHER SURVEY WILL BE REQUIRED IF CONSTRUCTION IS TO TAKE PLACE ON OR ADJACENT TO THE BOUNDARIES.

LEGEND

—	BOUNDARY LINE
---	ADJACENT BOUNDARY
---	EASEMENT
---	STORMWATER PIPE
---	SEWER
---	TOP & TOE OF BANKS

■	TEL	TELSTRA / NBN PIT
■	EPIL	ELECTRICAL PILLAR
●	SMH	SEWER MANHOLE
□	PIT	DRAINAGE PIT
▢	KIP	KERB INLET PIT

(AD) - EASEMENT TO DRAIN WATER 2 WIDE
(AE) - POSITIVE COVENANT 5 & 10 WIDE

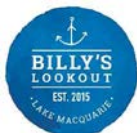

260
MAITLAND ROAD,
MAYFIELD NSW 2304
Phone: 0249644886



Cad Ref: 15232 - DET SALE
Datum: AHD
Date: 09/04/19
Scale: 1:400 A4

Project No	15232
Drawing No	1
Revision	1

Arc Table				
No.	Chord Bearing	Chord Distance	Arc Length	Radius
1	312° 01' 15"	19.34	19.345	300

LOT 211



NOTES:


1. THIS PLAN IS SUITABLE FOR DETAILED PLANNING AND DESIGN AT THE SCALE/S STATED. THE PLAN MAY NOT BE SUITABLE FOR ANY OTHER PURPOSE OR FOR USE AT ANY OTHER SCALE/S.
2. SERVICES LOCATED ONLY WHERE VISIBLE.
3. THE BOUNDARIES AND UNDERGROUND SERVICES SHOWN ARE APPROXIMATE ONLY. FURTHER SURVEY WILL BE REQUIRED IF CONSTRUCTION IS TO TAKE PLACE ON OR ADJACENT TO THE BOUNDARIES.

LEGEND

—	BOUNDARY LINE
---	ADJACENT BOUNDARY
---	EASEMENT
---	STORMWATER PIPE
---	SEWER
---	TOP & TOE OF BANKS

■	TEL	TELSTRA / NBN PIT
■	EPIL	ELECTRICAL PILLAR
●	SMH	SEWER MANHOLE
□	PIT	DRAINAGE PIT
▤	KIP	KERB INLET PIT

(AD) - EASEMENT TO DRAIN WATER 2 WIDE
(AE) - POSITIVE COVENANT 5 & 10 WIDE

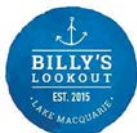

260
MAITLAND ROAD,
MAYFIELD NSW 2304
Phone: 0249644886




Cad Ref: 15232 - DET SALE
Datum: AHD
Date: 09/04/19
Scale: 1:400 A4

Project No	15232
Drawing No	1
Revision	1

Arc Table				
No.	Chord Bearing	Chord Distance	Arc Length	Radius
1	308° 15' 30"	20.05	20.055	300

LOT 212

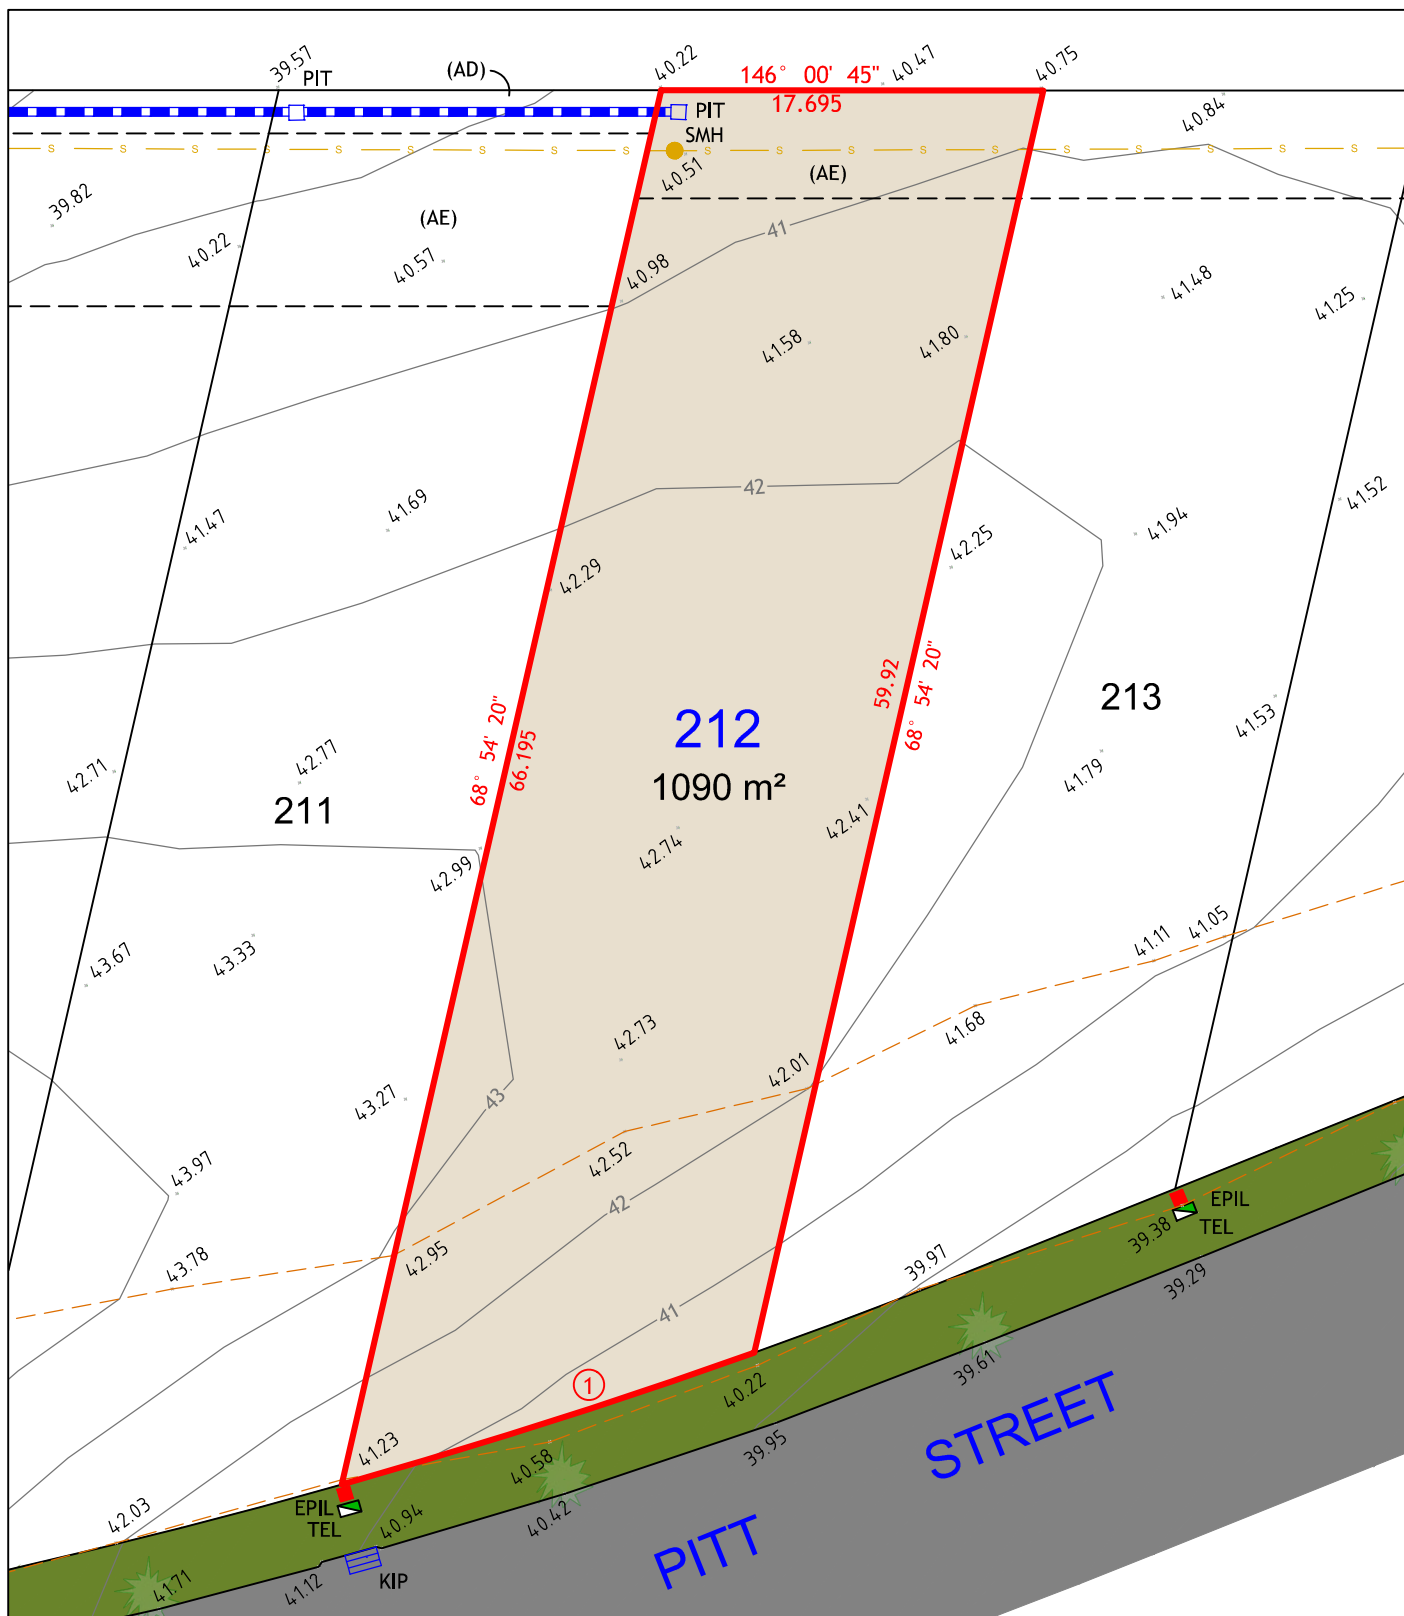

NOTES:


1. THIS PLAN IS SUITABLE FOR DETAILED PLANNING AND DESIGN AT THE SCALE/S STATED. THE PLAN MAY NOT BE SUITABLE FOR ANY OTHER PURPOSE OR FOR USE AT ANY OTHER SCALE/S.
2. SERVICES LOCATED ONLY WHERE VISIBLE.
3. THE BOUNDARIES AND UNDERGROUND SERVICES SHOWN ARE APPROXIMATE ONLY. FURTHER SURVEY WILL BE REQUIRED IF CONSTRUCTION IS TO TAKE PLACE ON OR ADJACENT TO THE BOUNDARIES.

LEGEND

—	BOUNDARY LINE
---	ADJACENT BOUNDARY
---	EASEMENT
---	STORMWATER PIPE
---	SEWER
---	TOP & TOE OF BANKS

■	TEL	TELSTRA / NBN PIT
■	EPIL	ELECTRICAL PILLAR
●	SMH	SEWER MANHOLE
□	PIT	DRAINAGE PIT
▭	KIP	KERB INLET PIT

(AD) - EASEMENT TO DRAIN WATER 2 WIDE
(AE) - POSITIVE COVENANT 5 & 10 WIDE

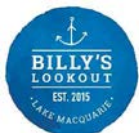

260
MAITLAND ROAD,
MAYFIELD NSW 2304
Phone: 0249644886




Cad Ref: 15232 - DET SALE
Datum: AHD
Date: 09/04/19
Scale: 1:350 A4

Project No
15232
Drawing No
1
Revision
1

Arc Table				
No.	Chord Bearing	Chord Distance	Arc Length	Radius
1	305° 13' 45"	11.66	11.66	300

LOT 213

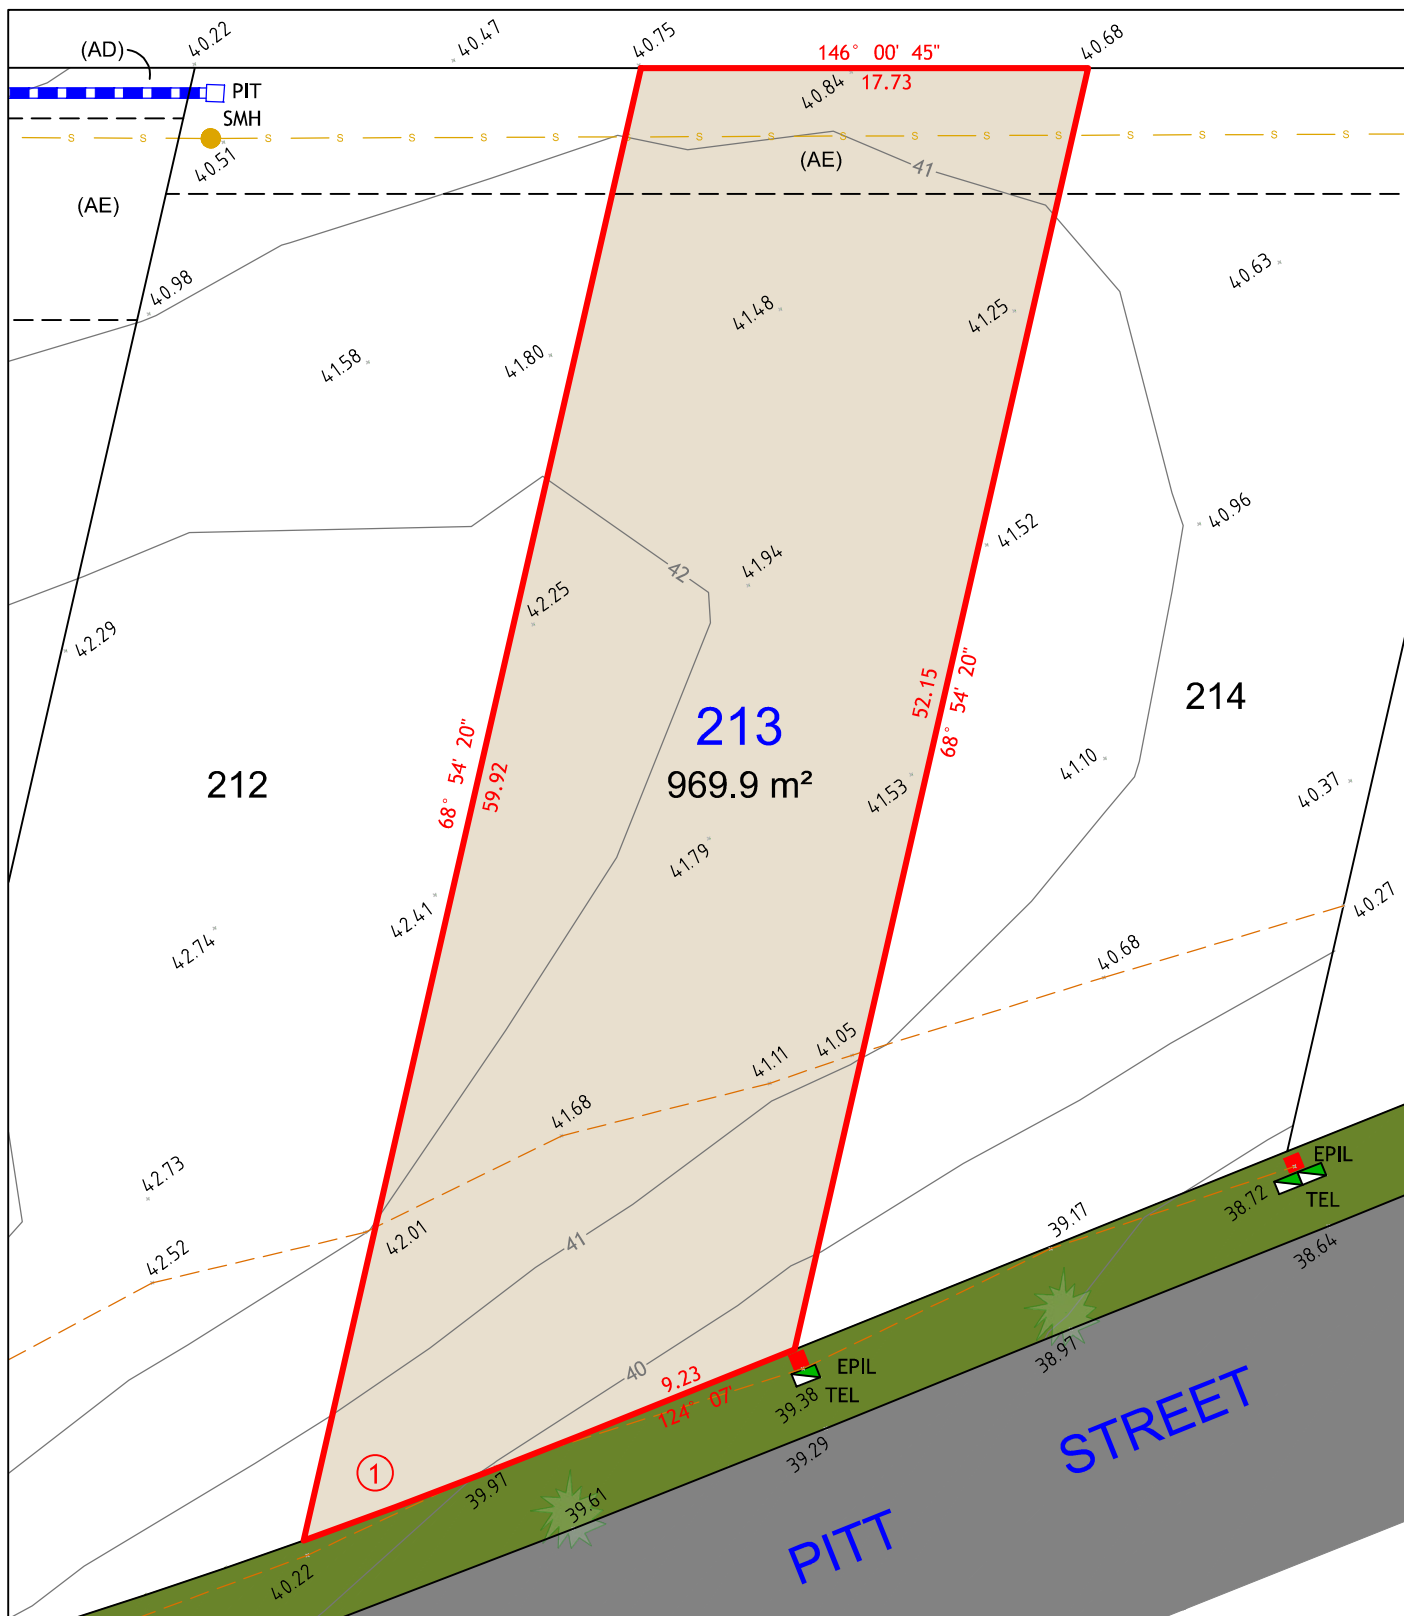

NOTES:


1. THIS PLAN IS SUITABLE FOR DETAILED PLANNING AND DESIGN AT THE SCALE/S STATED. THE PLAN MAY NOT BE SUITABLE FOR ANY OTHER PURPOSE OR FOR USE AT ANY OTHER SCALE/S.
2. SERVICES LOCATED ONLY WHERE VISIBLE.
3. THE BOUNDARIES AND UNDERGROUND SERVICES SHOWN ARE APPROXIMATE ONLY. FURTHER SURVEY WILL BE REQUIRED IF CONSTRUCTION IS TO TAKE PLACE ON OR ADJACENT TO THE BOUNDARIES.

LEGEND

	BOUNDARY LINE
	ADJACENT BOUNDARY
	EASEMENT
	STORMWATER PIPE
	SEWER
	TOP & TOE OF BANKS

	TEL	TELSTRA / NBN PIT
	EPIL	ELECTRICAL PILLAR
	SMH	SEWER MANHOLE
	PIT	DRAINAGE PIT

(AD) - EASEMENT TO DRAIN WATER 2 WIDE
(AE) - POSITIVE COVENANT 5 & 10 WIDE

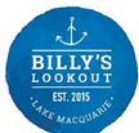

260
MAITLAND ROAD,
MAYFIELD NSW 2304
Phone: 0249644886




Cad Ref: 15232 - DET SALE
Datum: AHD
Date: 09/04/19
Scale: 1:300 A4

Project No
15232

Drawing No	Revision
1	1

LOT 214

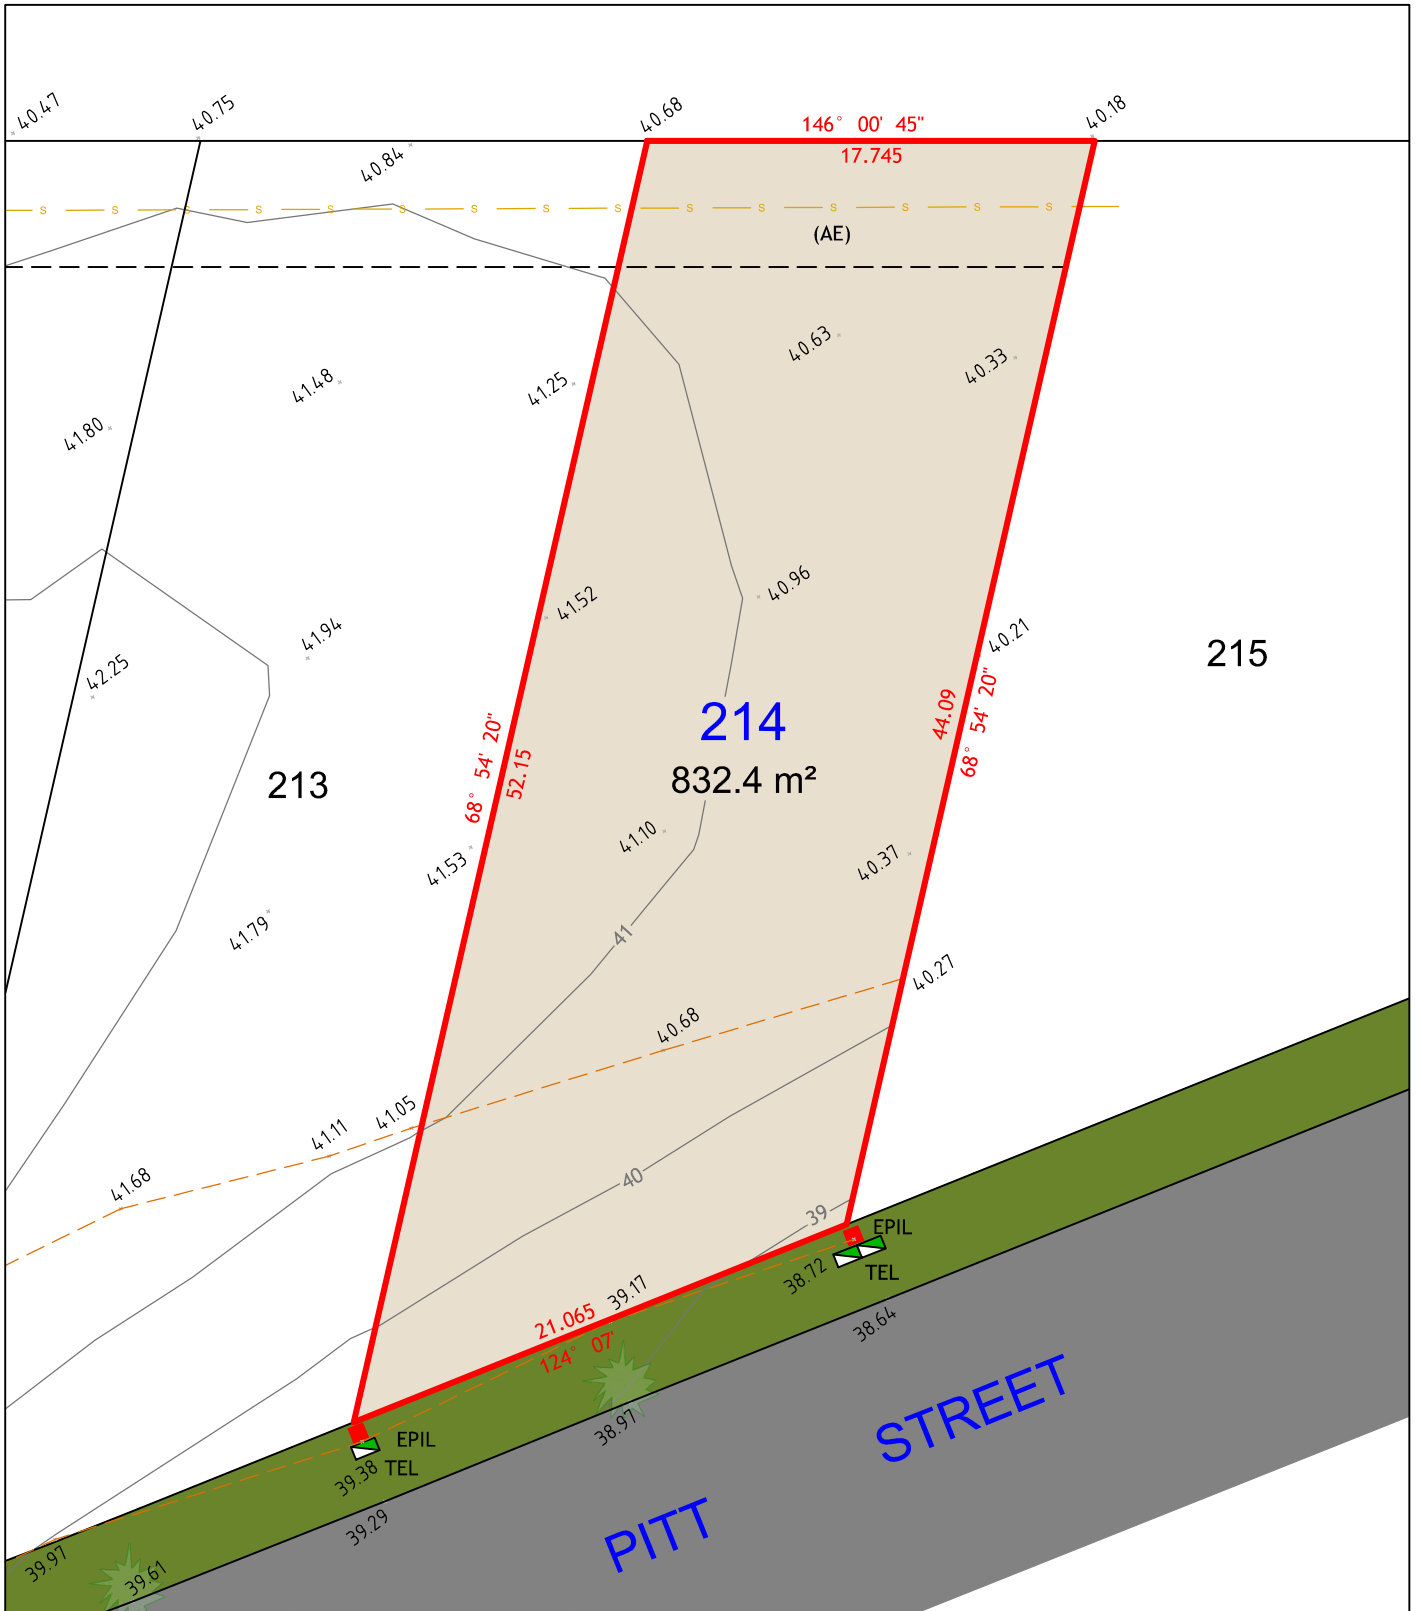

NOTES:

1. THIS PLAN IS SUITABLE FOR DETAILED PLANNING AND DESIGN AT THE SCALE/S STATED. THE PLAN MAY NOT BE SUITABLE FOR ANY OTHER PURPOSE OR FOR USE AT ANY OTHER SCALE/S.
2. SERVICES LOCATED ONLY WHERE VISIBLE.
3. THE BOUNDARIES AND UNDERGROUND SERVICES SHOWN ARE APPROXIMATE ONLY. FURTHER SURVEY WILL BE REQUIRED IF CONSTRUCTION IS TO TAKE PLACE ON OR ADJACENT TO THE BOUNDARIES.

LEGEND

—	BOUNDARY LINE
---	ADJACENT BOUNDARY
---	EASEMENT
---	STORMWATER PIPE
---	SEWER
---	TOP & TOE OF BANKS



TEL STRA / NBN PIT
EPIL ELECTRICAL PILLAR

(AE) - POSITIVE COVENANT 5 & 10 WIDE



260
MAITLAND ROAD,
MAYFIELD NSW 2304
Phone: 0249644886



Cad Ref: 15232 - DET SALE
Datum: AHD
Date: 09/04/19
Scale: 1:300 A4

Project No
15232
Drawing No
1
Revision
1