


LOT 2101

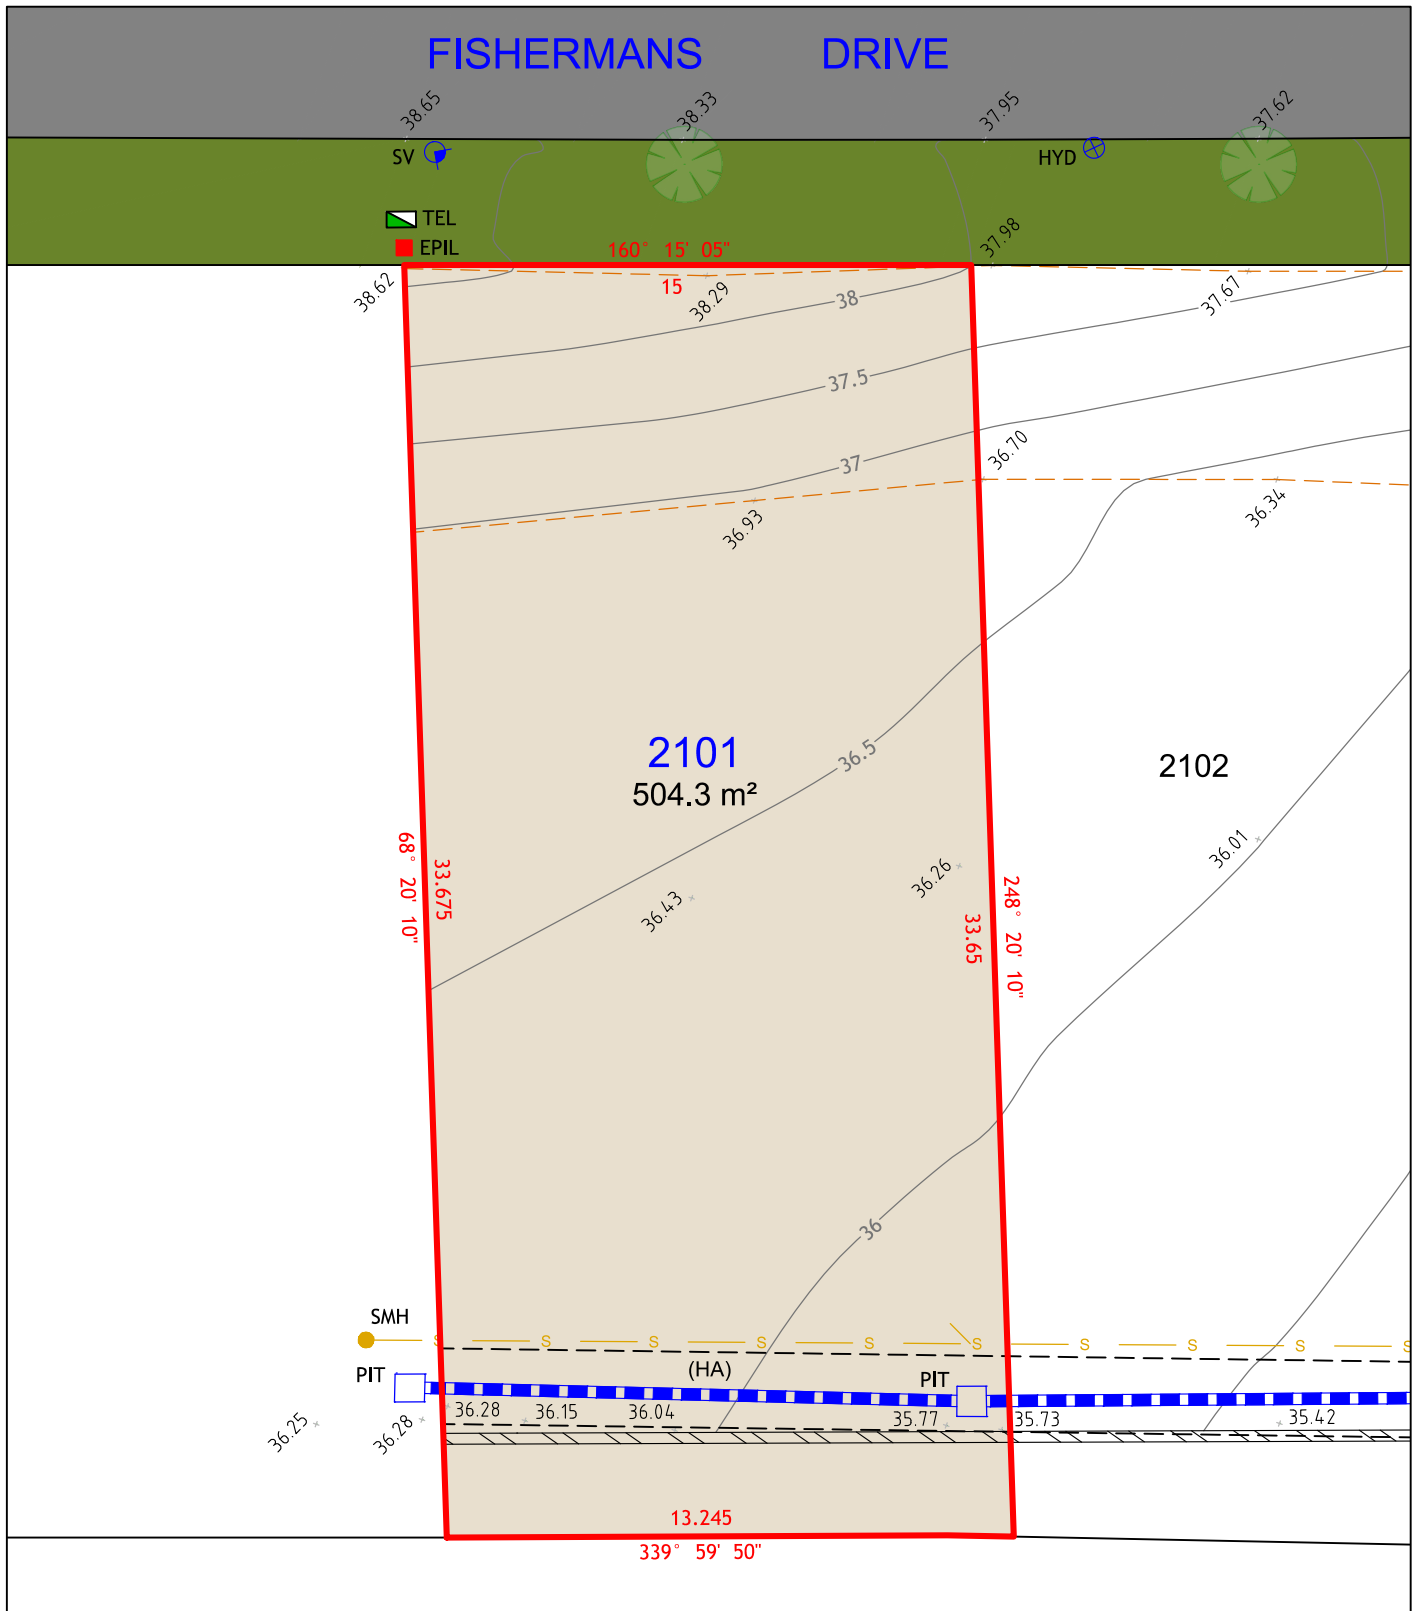

NOTES:


1. THIS PLAN IS SUITABLE FOR DETAILED PLANNING AND DESIGN AT THE SCALE/S STATED. THE PLAN MAY NOT BE SUITABLE FOR ANY OTHER PURPOSE OR FOR USE AT ANY OTHER SCALE/S.
2. SERVICES LOCATED ONLY WHERE VISIBLE.
3. THE BOUNDARIES AND UNDERGROUND SERVICES SHOWN ARE APPROXIMATE ONLY. FURTHER SURVEY WILL BE REQUIRED IF CONSTRUCTION IS TO TAKE PLACE ON OR ADJACENT TO THE BOUNDARIES.

LEGEND

	BOUNDARY LINE
	ADJACENT BOUNDARY
	EASEMENT
	STORMWATER PIPE
	SEWER
	TOP & TOE OF BANKS
	CONCRETE SOUND WALL

	TEL	TELSTRA / NBN PIT
	EPIL	ELECTRICAL PILLAR
	SMH	SEWER MANHOLE
	PIT	DRAINAGE PIT
	HYD	HYDRANT
	SV	STOP VALVE

(HA) EASEMENT TO DRAIN WATER 2 WIDE

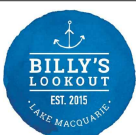


260
MAITLAND ROAD,
MAYFIELD NSW 2304
Phone: 0249644886

**DELFS
LASCELLES**
CONSULTING SURVEYORS

Cad Ref: 18499 - DET SALE
Datum: AHD
Date: 15/04/19
Scale: 1:200 A4

Project No
18499
Drawing No
1
Revision
1

LOT 2102

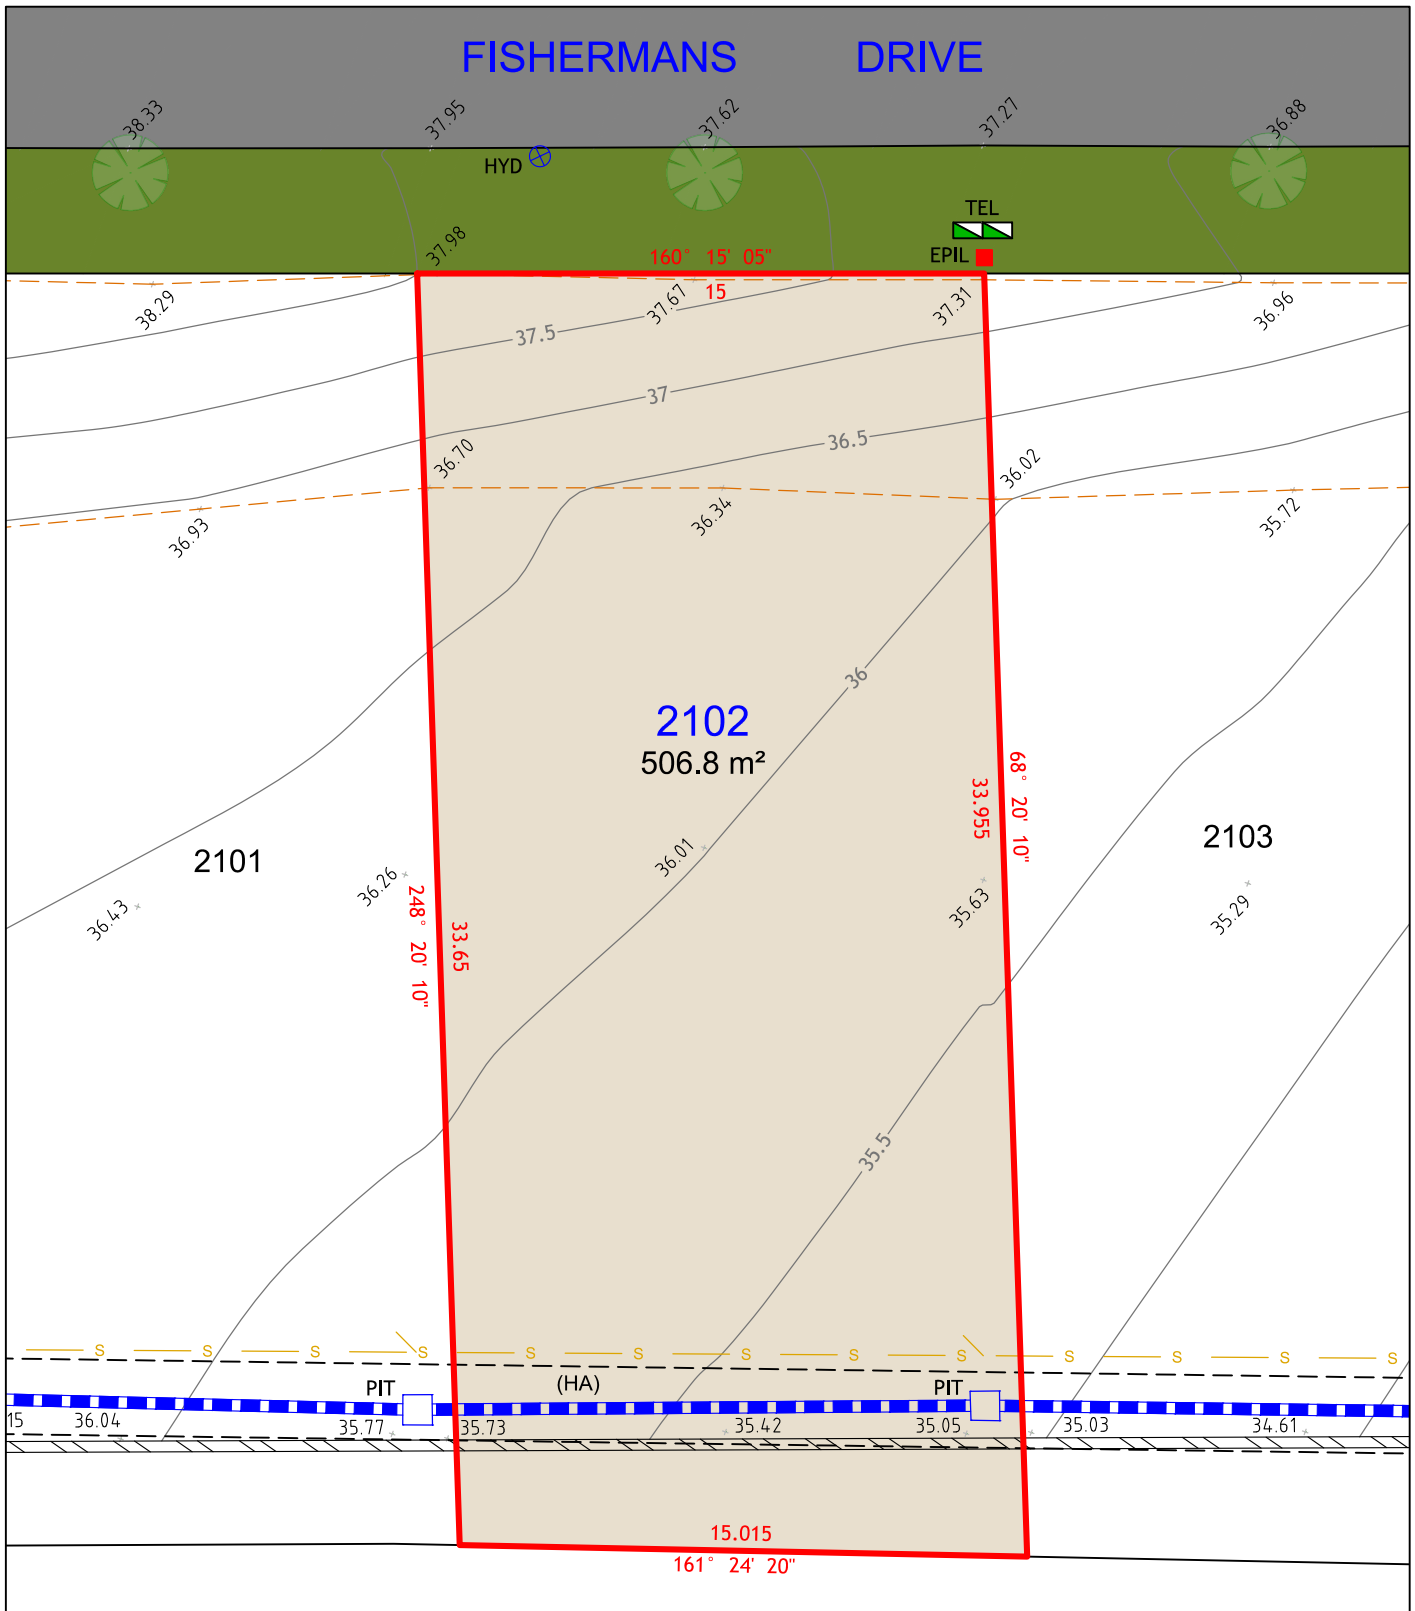

NOTES:


1. THIS PLAN IS SUITABLE FOR DETAILED PLANNING AND DESIGN AT THE SCALE/S STATED. THE PLAN MAY NOT BE SUITABLE FOR ANY OTHER PURPOSE OR FOR USE AT ANY OTHER SCALE/S.
2. SERVICES LOCATED ONLY WHERE VISIBLE.
3. THE BOUNDARIES AND UNDERGROUND SERVICES SHOWN ARE APPROXIMATE ONLY. FURTHER SURVEY WILL BE REQUIRED IF CONSTRUCTION IS TO TAKE PLACE ON OR ADJACENT TO THE BOUNDARIES.

LEGEND

	BOUNDARY LINE
	ADJACENT BOUNDARY
	EASEMENT
	STORMWATER PIPE
	SEWER
	TOP & TOE OF BANKS
	CONCRETE SOUND WALL

	TEL	TELSTRA / NBN PIT
	EPIL	ELECTRICAL PILLAR
	PIT	DRAINAGE PIT
	HYD	HYDRANT

(HA) EASEMENT TO DRAIN WATER 2 WIDE

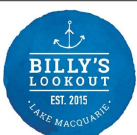


260
MAITLAND ROAD,
MAYFIELD NSW 2304
Phone: 0249644886



Cad Ref: 18499 - DET SALE
Datum: AHD
Date: 15/04/19
Scale: 1:200 A4

Project No
18499
Drawing No
1
Revision
1

LOT 2103

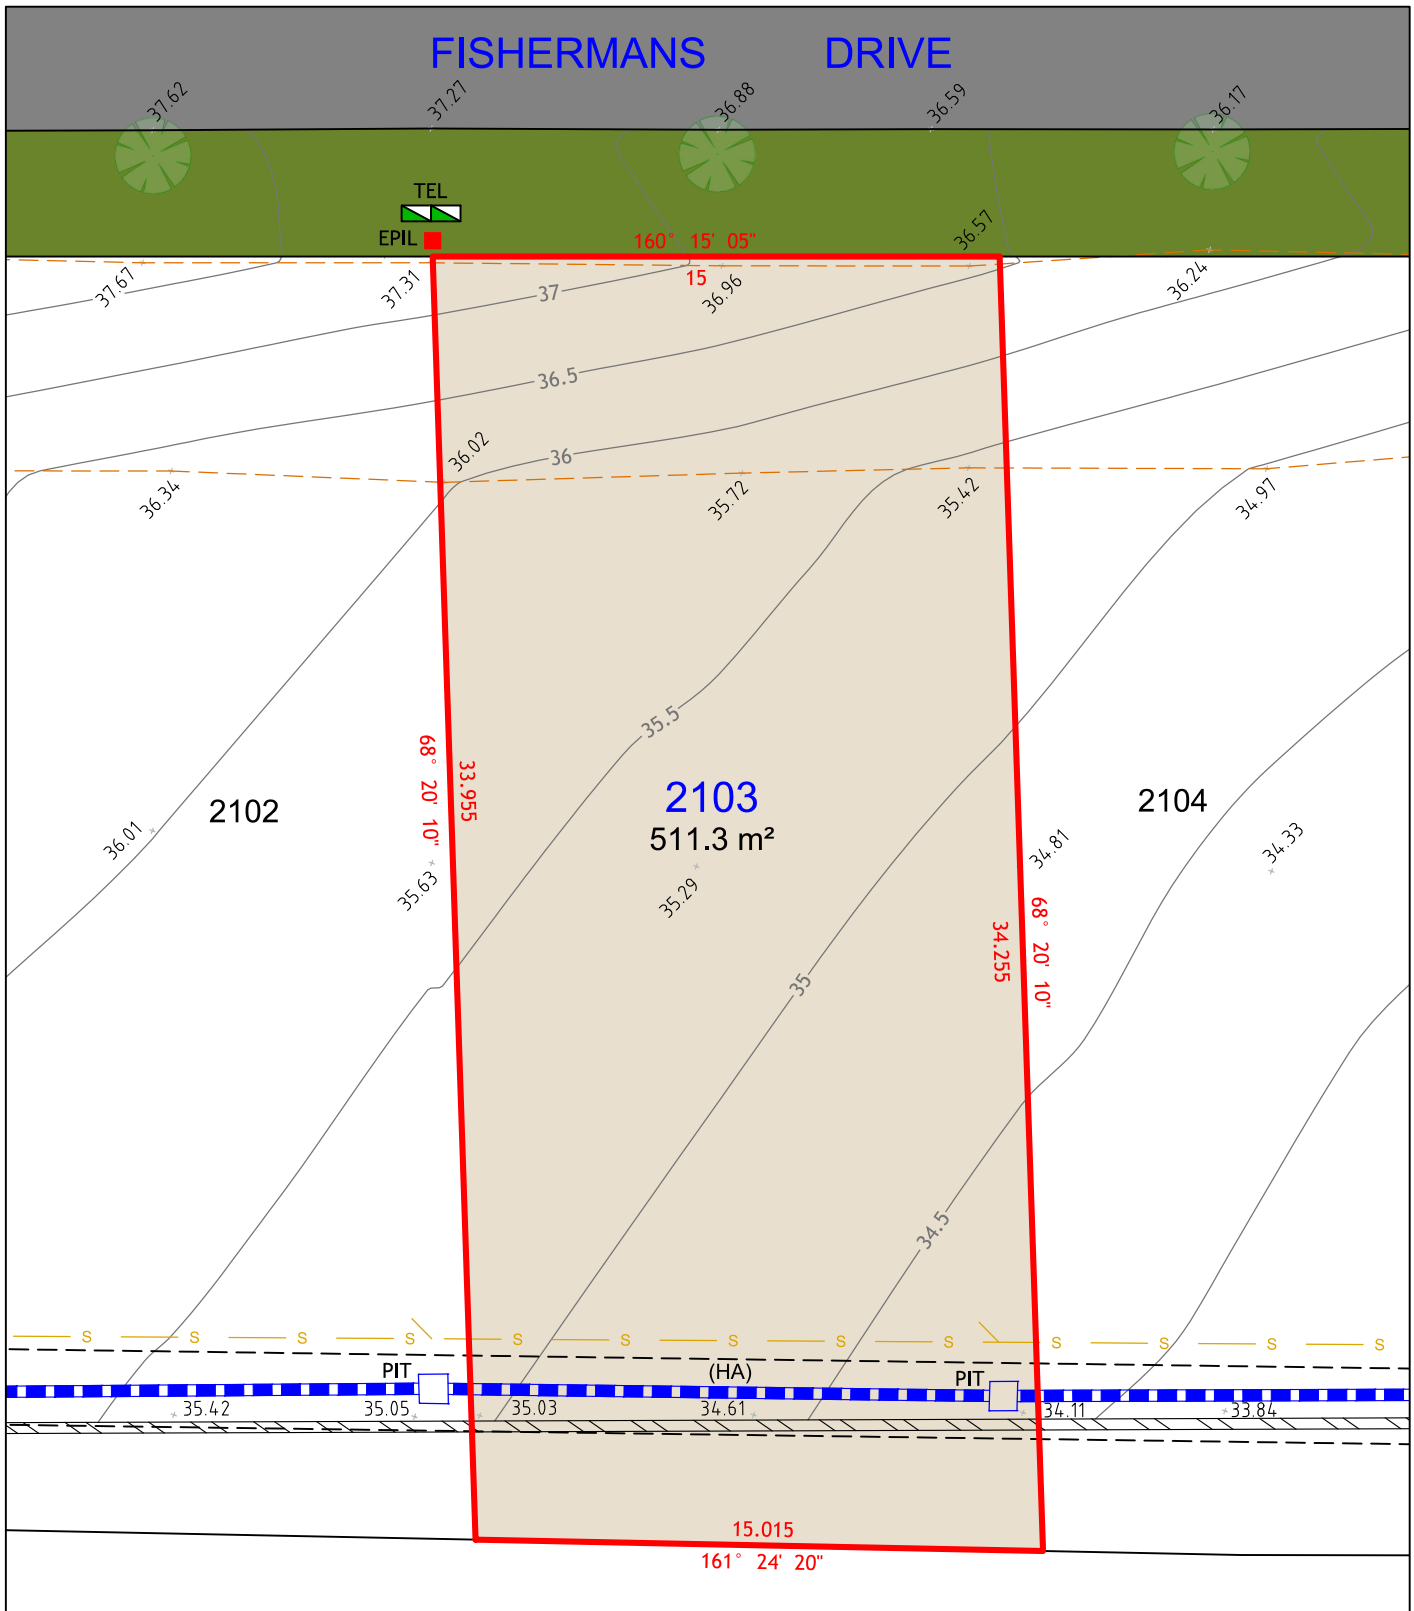

NOTES:


1. THIS PLAN IS SUITABLE FOR DETAILED PLANNING AND DESIGN AT THE SCALE/S STATED. THE PLAN MAY NOT BE SUITABLE FOR ANY OTHER PURPOSE OR FOR USE AT ANY OTHER SCALE/S.
2. SERVICES LOCATED ONLY WHERE VISIBLE.
3. THE BOUNDARIES AND UNDERGROUND SERVICES SHOWN ARE APPROXIMATE ONLY. FURTHER SURVEY WILL BE REQUIRED IF CONSTRUCTION IS TO TAKE PLACE ON OR ADJACENT TO THE BOUNDARIES.

LEGEND

	BOUNDARY LINE
	ADJACENT BOUNDARY
	EASEMENT
	STORMWATER PIPE
	SEWER
	TOP & TOE OF BANKS
	CONCRETE SOUND WALL

	TEL	TELSTRA / NBN PIT
	EPIL	ELECTRICAL PILLAR
	PIT	DRAINAGE PIT

(HA) EASEMENT TO DRAIN WATER 2 WIDE

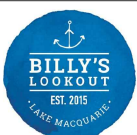


260
MAITLAND ROAD,
MAYFIELD NSW 2304
Phone: 0249644886

**DELFS
LASCELLES**
CONSULTING SURVEYORS

Cad Ref: 18499 - DET SALE
Datum: AHD
Date: 15/04/19
Scale: 1:200 A4

Project No
18499
Drawing No
1
Revision
1

LOT 2104

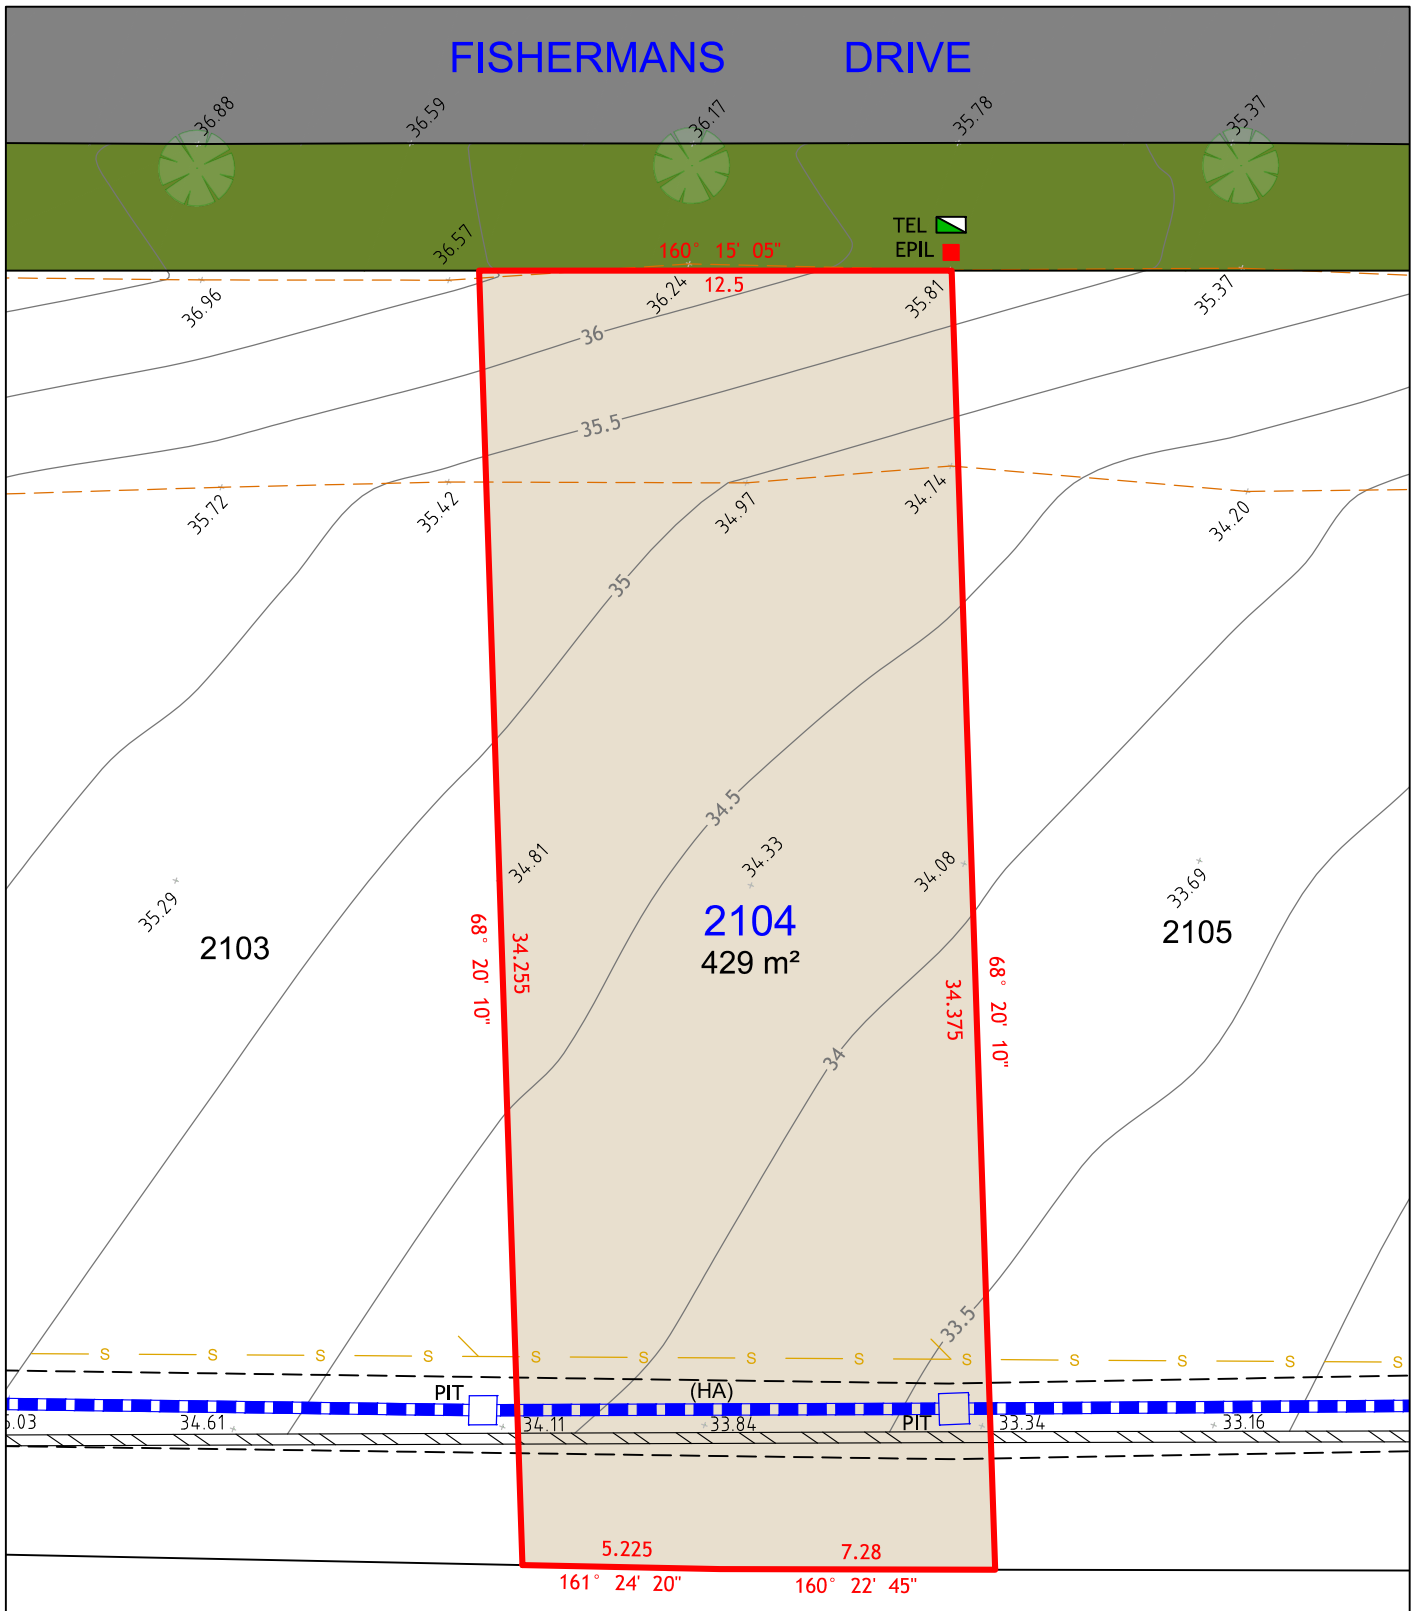

NOTES:

1. THIS PLAN IS SUITABLE FOR DETAILED PLANNING AND DESIGN AT THE SCALE/S STATED. THE PLAN MAY NOT BE SUITABLE FOR ANY OTHER PURPOSE OR FOR USE AT ANY OTHER SCALE/S.
2. SERVICES LOCATED ONLY WHERE VISIBLE.
3. THE BOUNDARIES AND UNDERGROUND SERVICES SHOWN ARE APPROXIMATE ONLY. FURTHER SURVEY WILL BE REQUIRED IF CONSTRUCTION IS TO TAKE PLACE ON OR ADJACENT TO THE BOUNDARIES.

LEGEND

	BOUNDARY LINE
	ADJACENT BOUNDARY
	EASEMENT
	STORMWATER PIPE
	SEWER
	TOP & TOE OF BANKS
	CONCRETE SOUND WALL

	TEL	TELSTRA / NBN PIT
	EPIL	ELECTRICAL PILLAR
	PIT	DRAINAGE PIT

(HA) EASEMENT TO DRAIN WATER 2 WIDE




260
MAITLAND ROAD,
MAYFIELD NSW 2304
Phone: 0249644886



Cad Ref: 18499 - DET SALE
Datum: AHD
Date: 15/04/19
Scale: 1:200 A4

Project No
18499
Drawing No
1
Revision
1

LOT 2105

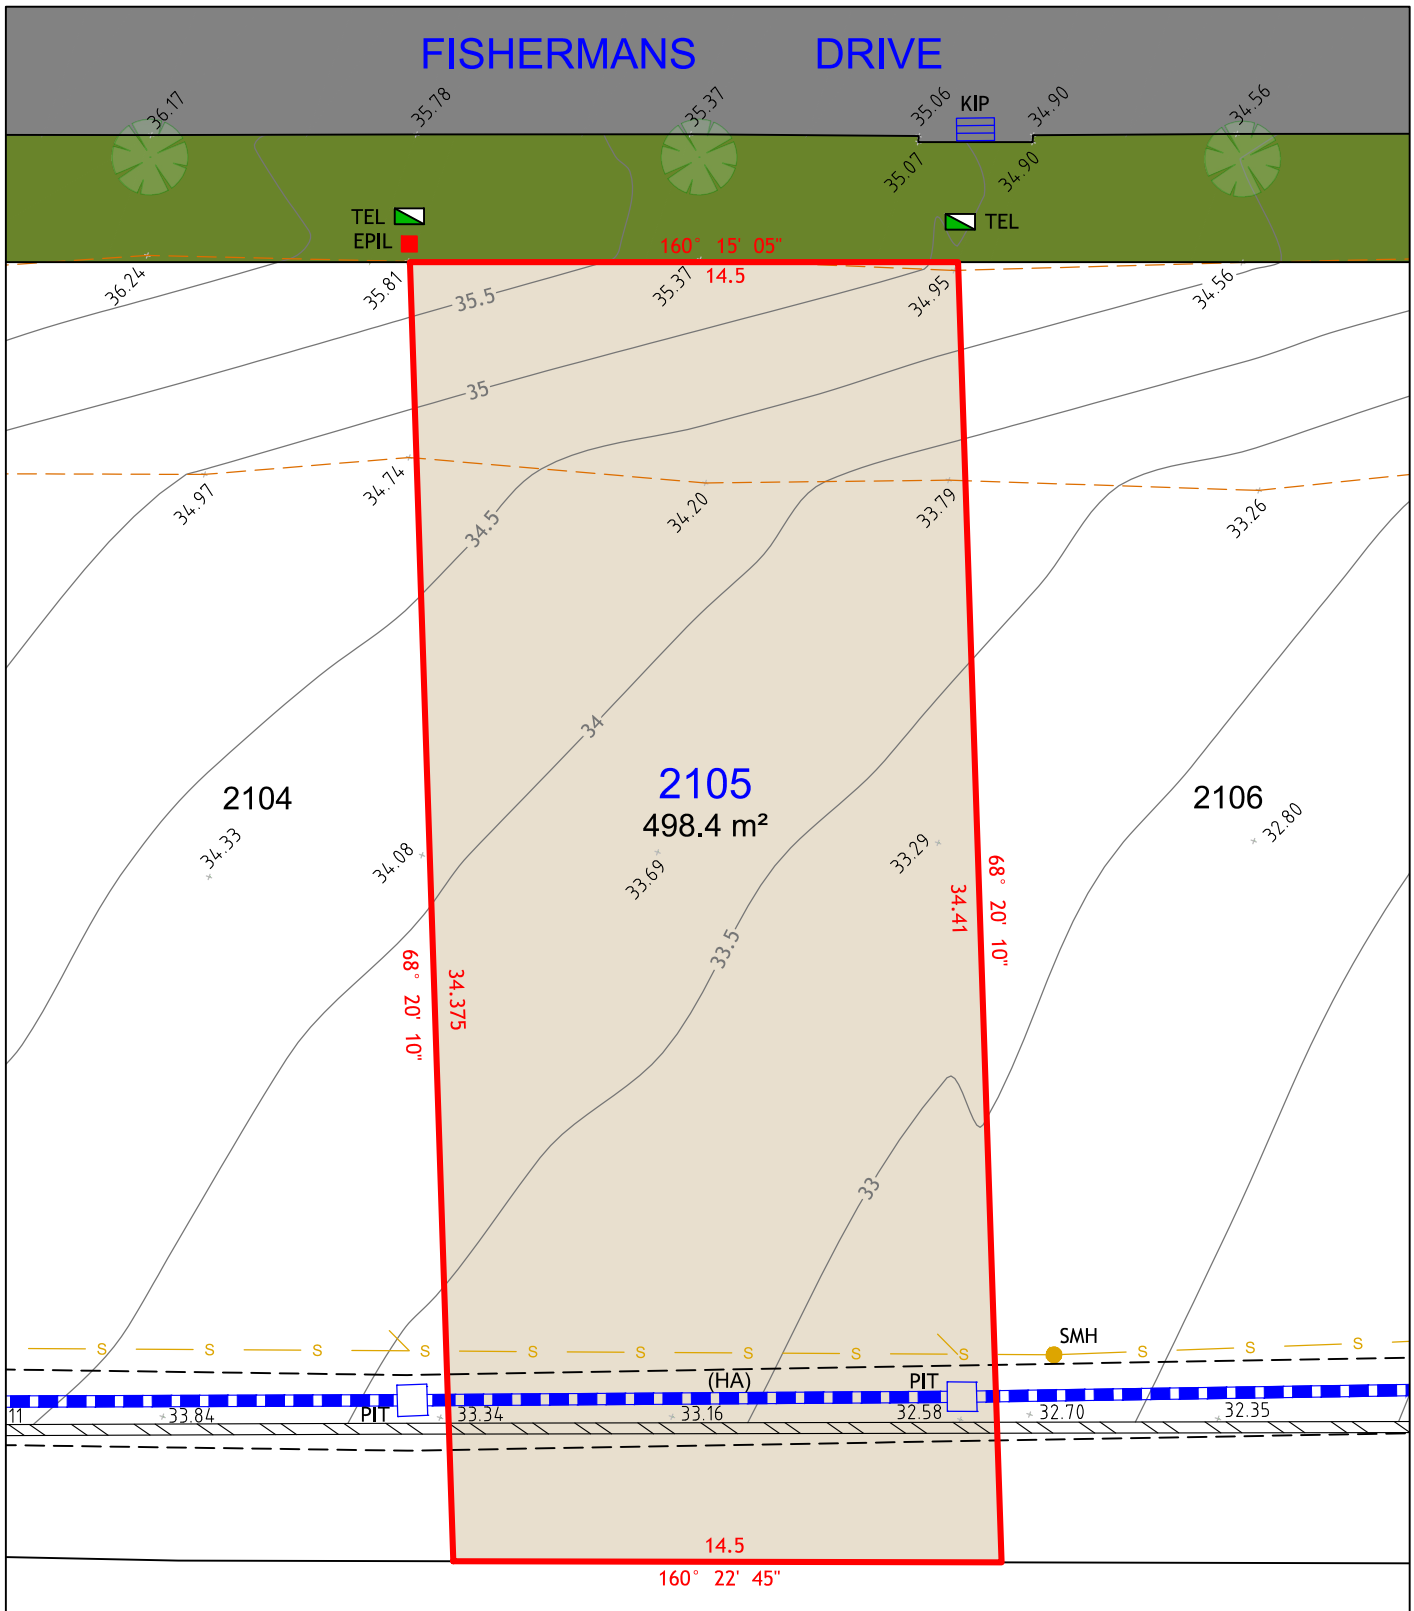

NOTES:

1. THIS PLAN IS SUITABLE FOR DETAILED PLANNING AND DESIGN AT THE SCALE/S STATED. THE PLAN MAY NOT BE SUITABLE FOR ANY OTHER PURPOSE OR FOR USE AT ANY OTHER SCALE/S.
2. SERVICES LOCATED ONLY WHERE VISIBLE.
3. THE BOUNDARIES AND UNDERGROUND SERVICES SHOWN ARE APPROXIMATE ONLY. FURTHER SURVEY WILL BE REQUIRED IF CONSTRUCTION IS TO TAKE PLACE ON OR ADJACENT TO THE BOUNDARIES.

LEGEND

	BOUNDARY LINE
	ADJACENT BOUNDARY
	EASEMENT
	STORMWATER PIPE
	SEWER
	TOP & TOE OF BANKS
	CONCRETE SOUND WALL

	TEL	TELSTRA / NBN PIT
	EPIL	ELECTRICAL PILLAR
	SMH	SEWER MANHOLE
	PIT	DRAINAGE PIT
	KIP	KERB INLET PIT

(HA) EASEMENT TO DRAIN WATER 2 WIDE




260
MAITLAND ROAD,
MAYFIELD NSW 2304
Phone: 0249644886

**DELFS
LASCELLES**
CONSULTING SURVEYORS

Cad Ref: 18499 - DET SALE
Datum: AHD
Date: 15/04/19
Scale: 1:200 A4

Project No
18499
Drawing No
1
Revision
1

LOT 2106

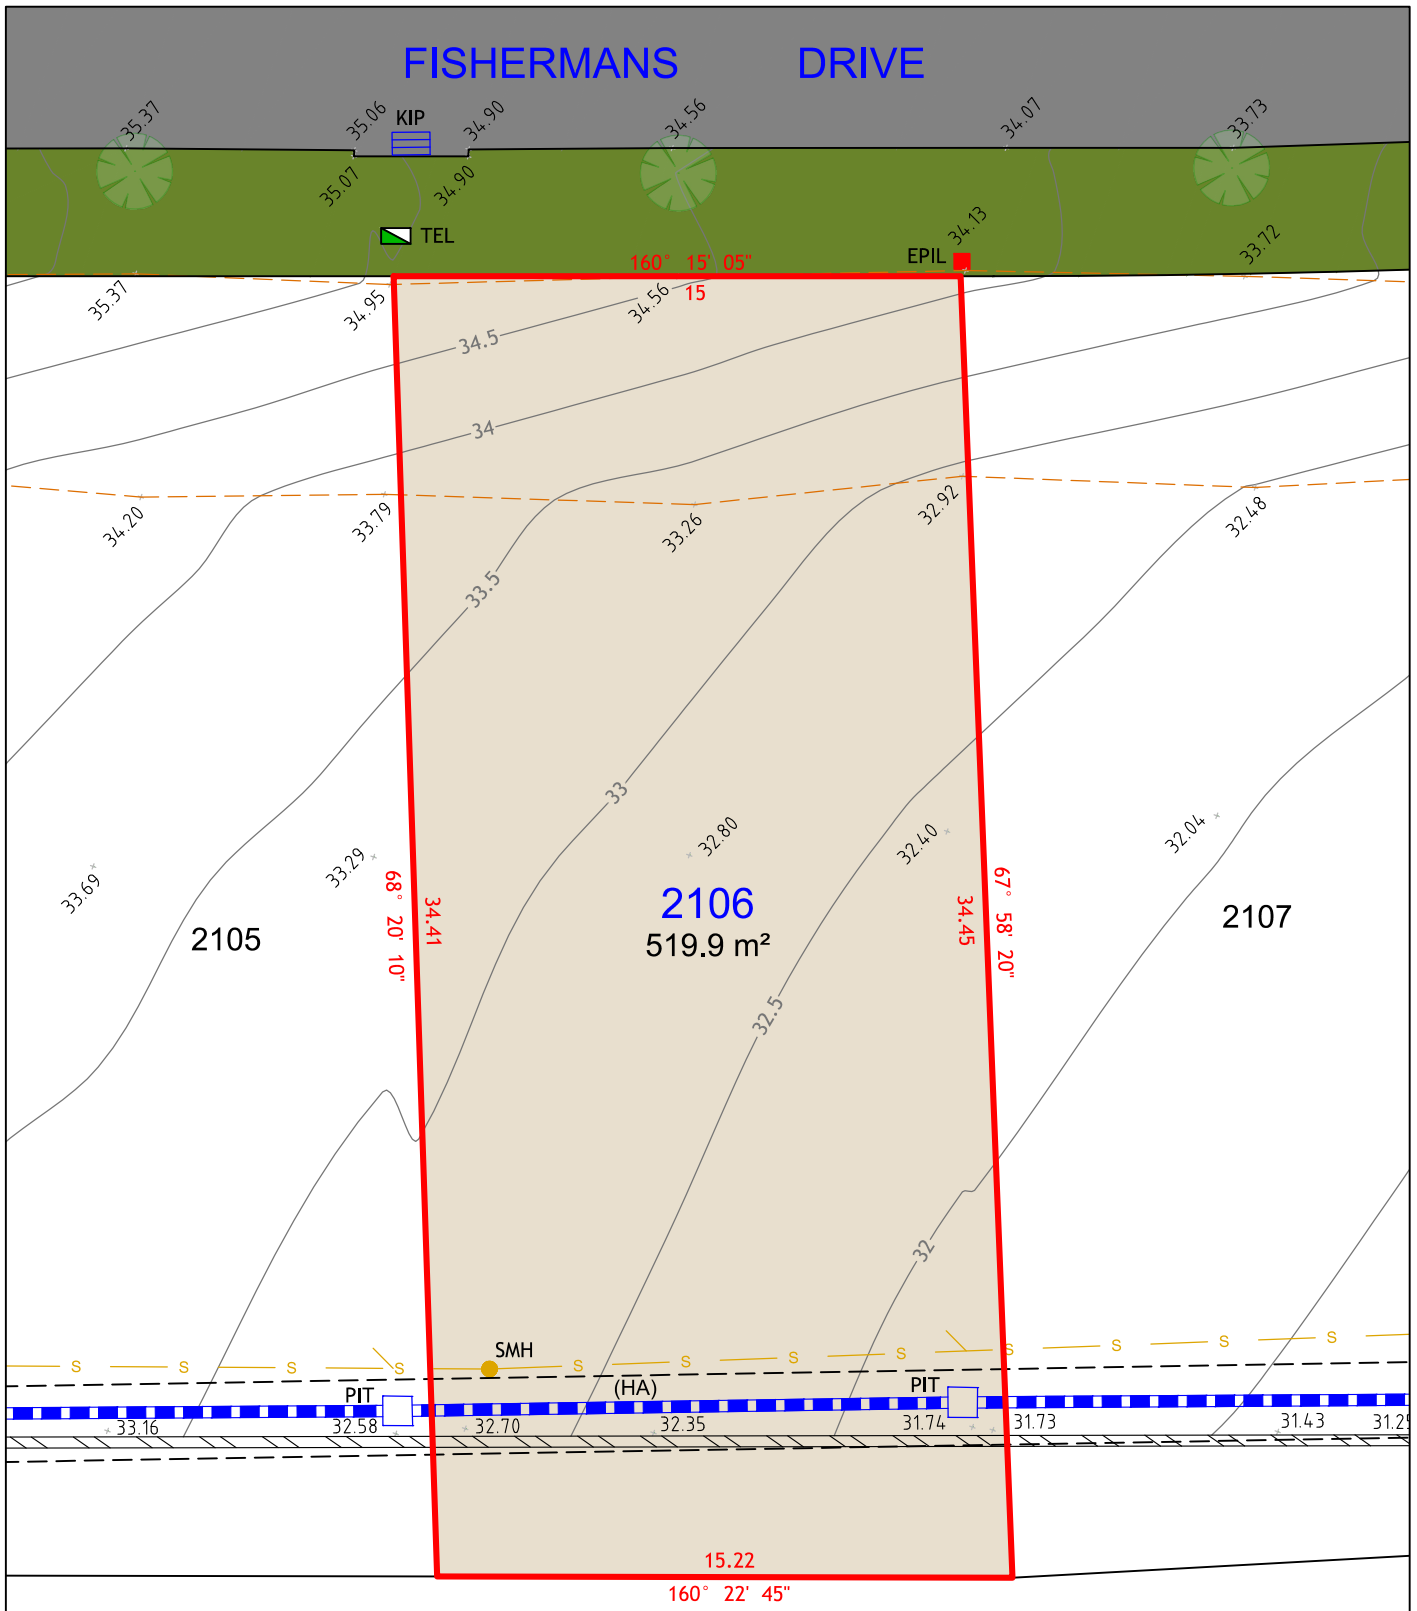

NOTES:

1. THIS PLAN IS SUITABLE FOR DETAILED PLANNING AND DESIGN AT THE SCALE/S STATED. THE PLAN MAY NOT BE SUITABLE FOR ANY OTHER PURPOSE OR FOR USE AT ANY OTHER SCALE/S.
2. SERVICES LOCATED ONLY WHERE VISIBLE.
3. THE BOUNDARIES AND UNDERGROUND SERVICES SHOWN ARE APPROXIMATE ONLY. FURTHER SURVEY WILL BE REQUIRED IF CONSTRUCTION IS TO TAKE PLACE ON OR ADJACENT TO THE BOUNDARIES.

LEGEND

	BOUNDARY LINE
	ADJACENT BOUNDARY
	EASEMENT
	STORMWATER PIPE
	SEWER
	TOP & TOE OF BANKS
	CONCRETE SOUND WALL

	TEL	TELSTRA / NBN PIT
	EPIL	ELECTRICAL PILLAR
	SMH	SEWER MANHOLE
	PIT	DRAINAGE PIT
	KIP	KERB INLET PIT

(HA) EASEMENT TO DRAIN WATER 2 WIDE



260
MAITLAND ROAD,
MAYFIELD NSW 2304
Phone: 0249644886




Cad Ref: 18499 - DET SALE
Datum: AHD
Date: 15/04/19
Scale: 1:200 A4

Project No
18499
Drawing No
1
Revision
1

Arc Table				
No.	Chord Bearing	Chord Distance	Arc Length	Radius
1	159° 07' 50"	13.635	13.64	348

LOT 2107

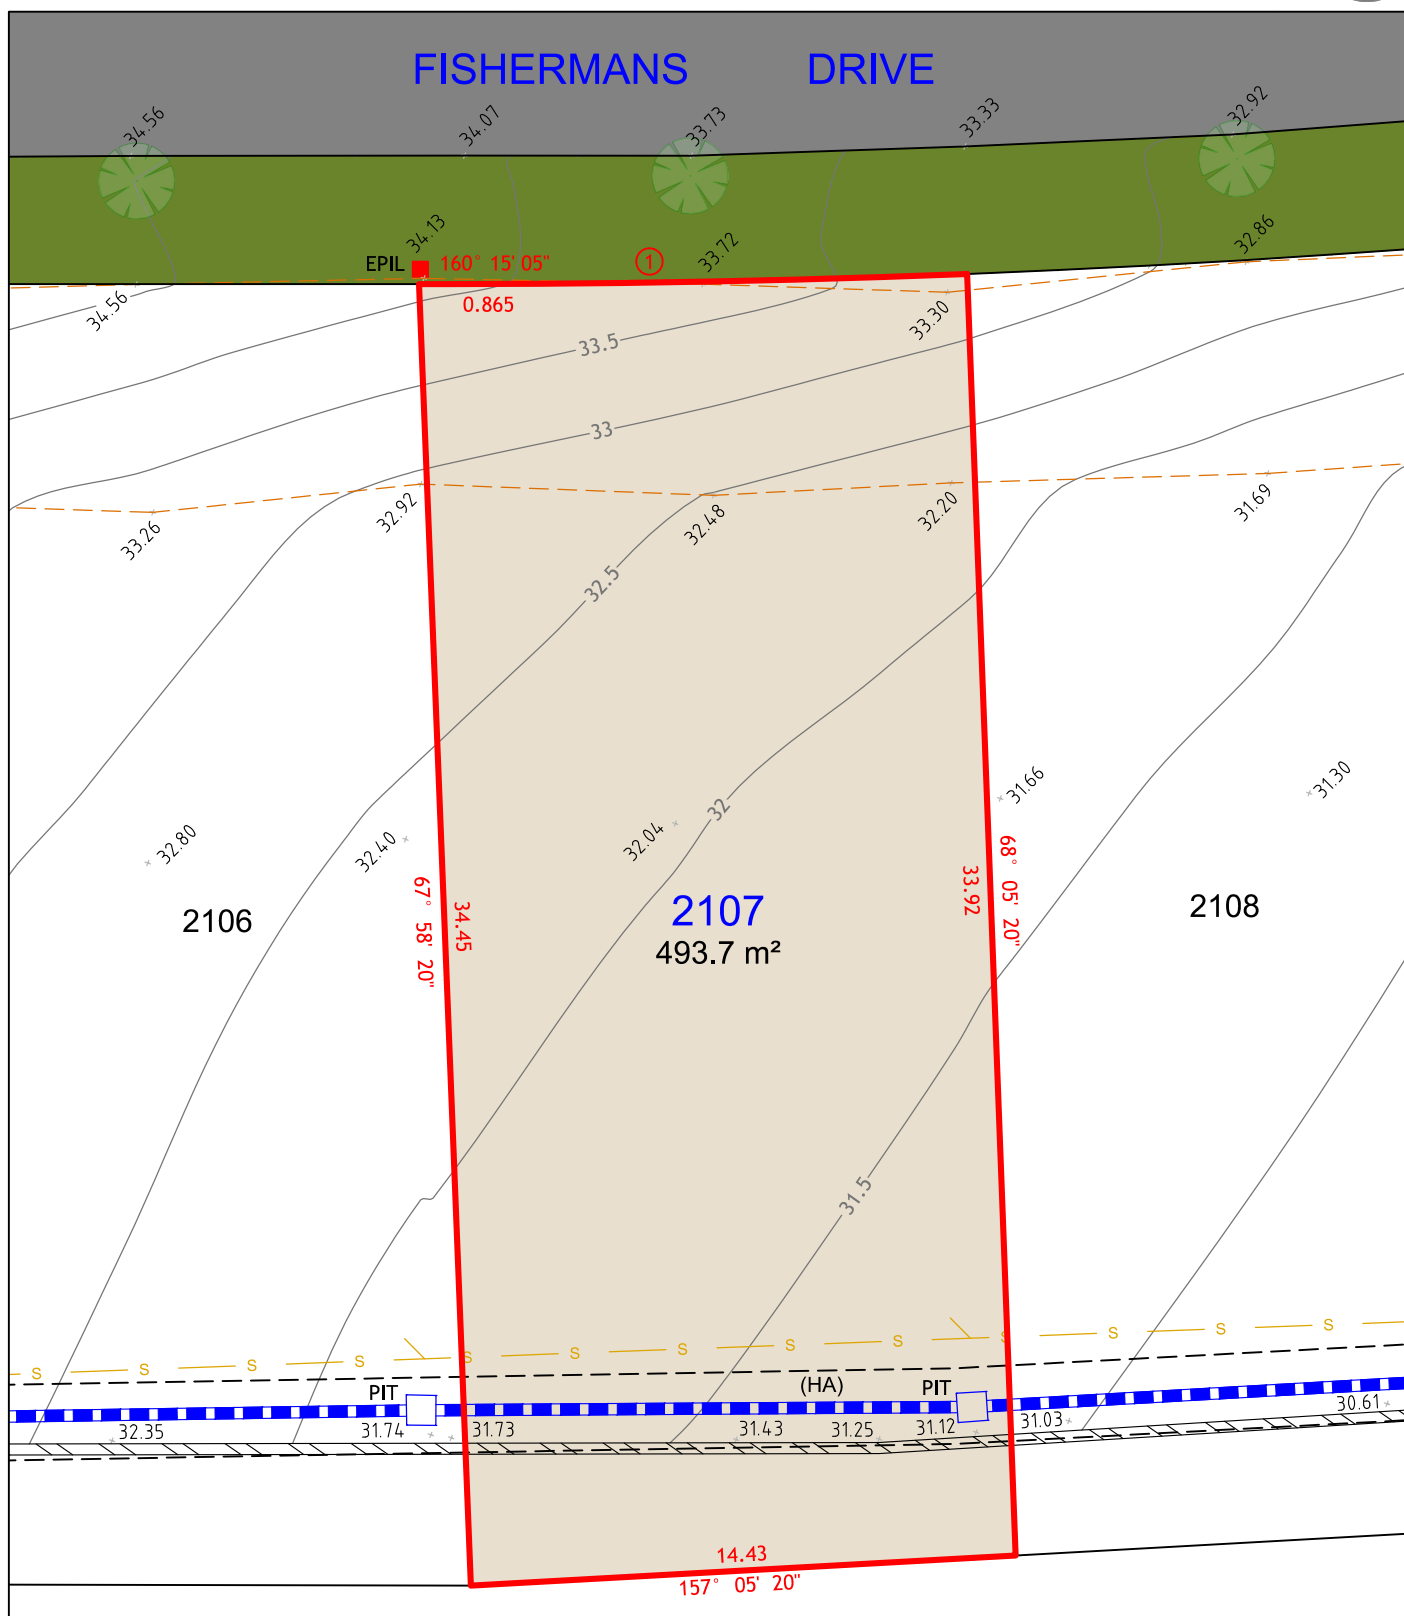

NOTES:

1. THIS PLAN IS SUITABLE FOR DETAILED PLANNING AND DESIGN AT THE SCALE/S STATED. THE PLAN MAY NOT BE SUITABLE FOR ANY OTHER PURPOSE OR FOR USE AT ANY OTHER SCALE/S.
2. SERVICES LOCATED ONLY WHERE VISIBLE.
3. THE BOUNDARIES AND UNDERGROUND SERVICES SHOWN ARE APPROXIMATE ONLY. FURTHER SURVEY WILL BE REQUIRED IF CONSTRUCTION IS TO TAKE PLACE ON OR ADJACENT TO THE BOUNDARIES.

LEGEND

—	BOUNDARY LINE
---	ADJACENT BOUNDARY
---	EASEMENT
—●—●—●—	STORMWATER PIPE
—s—s—s—	SEWER
---	TOP & TOE OF BANKS
///	CONCRETE SOUND WALL

■ EPIL	ELECTRICAL PILLAR
□ PIT	DRAINAGE PIT

(HA) EASEMENT TO DRAIN WATER 2 WIDE



260
MAITLAND ROAD,
MAYFIELD NSW 2304
Phone: 0249644886




Cad Ref: 18499 - DET SALE
Datum: AHD
Date: 15/04/19
Scale: 1:200 A4

Project No	18499
Drawing No	1
Revision	1

Arc Table				
No.	Chord Bearing	Chord Distance	Arc Length	Radius
1	156° 48' 40"	14.5	14.5	348

LOT 2108

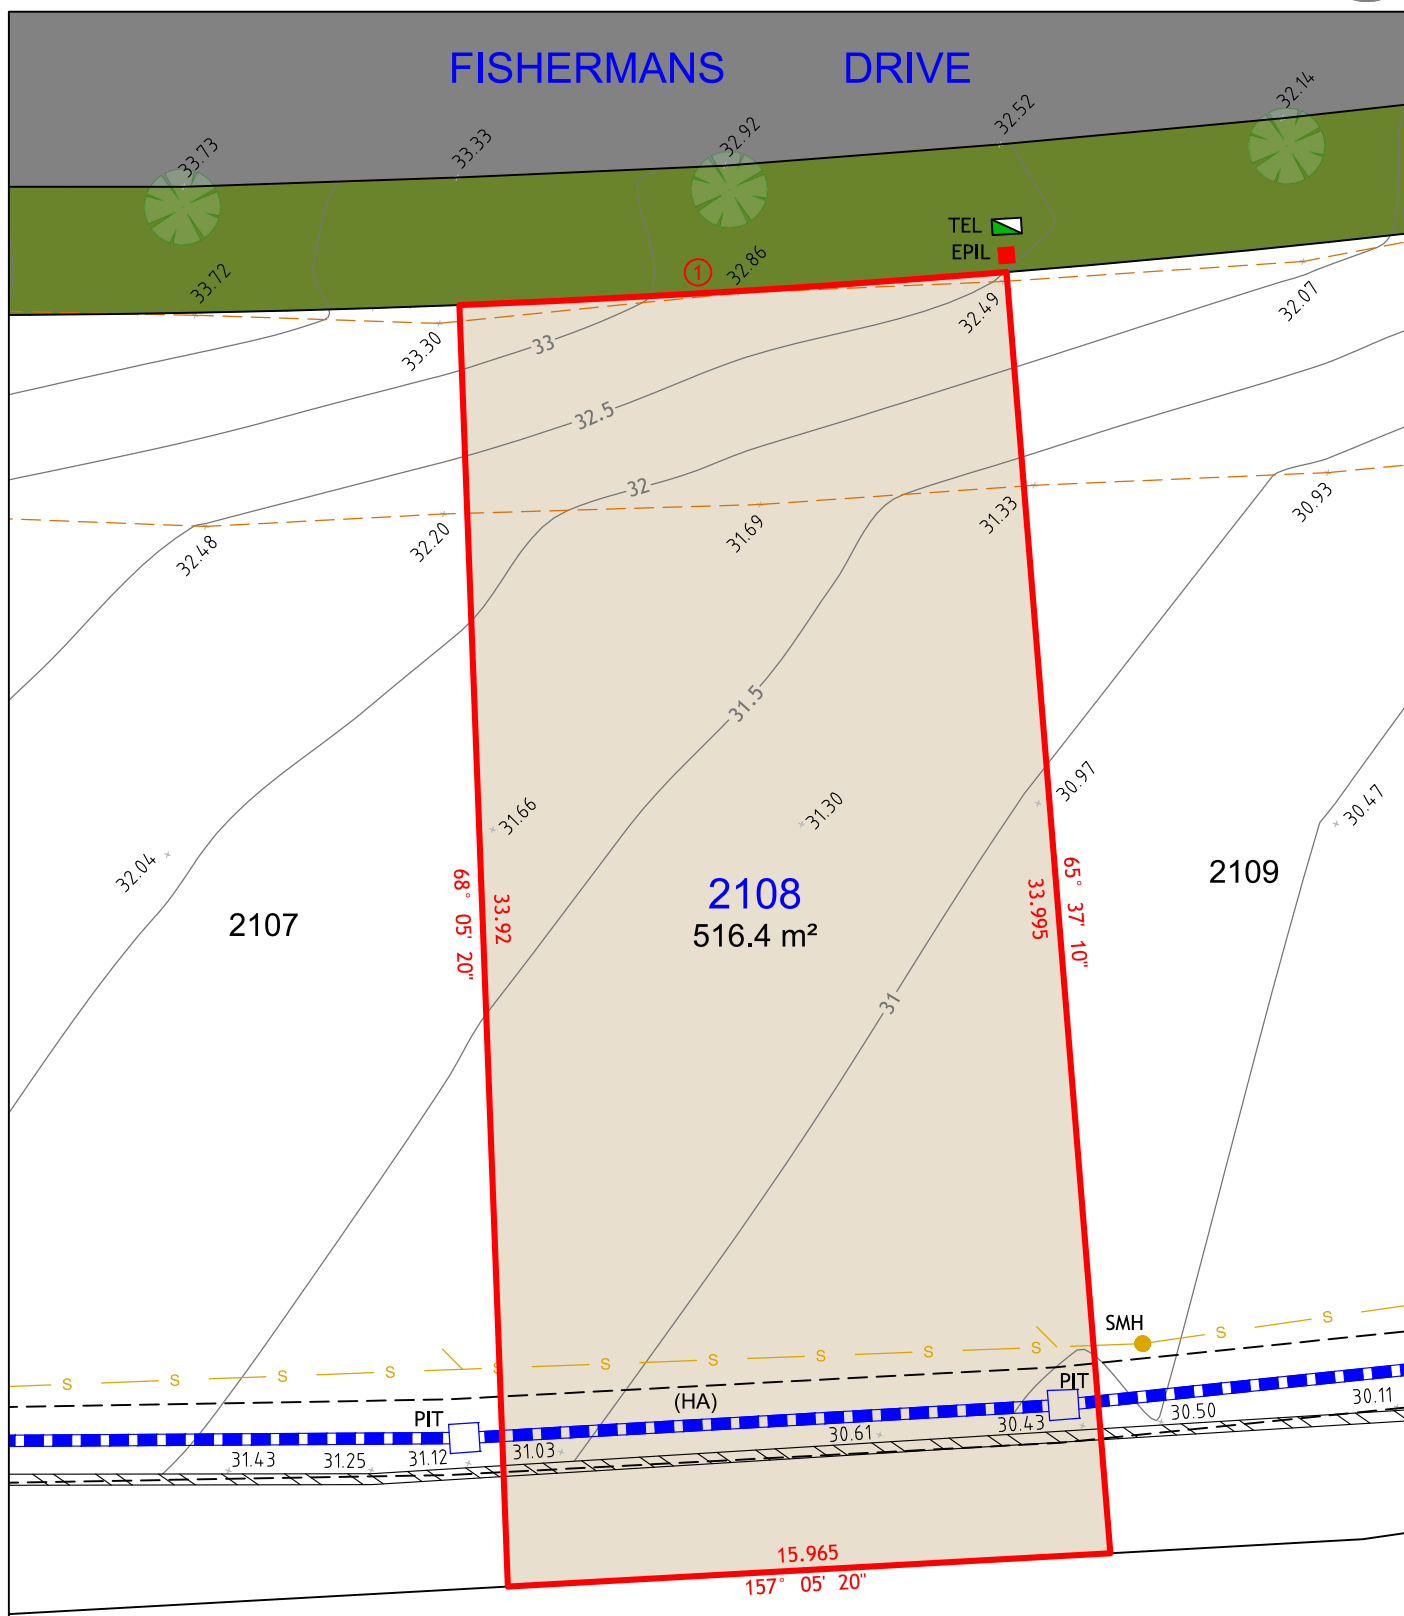

NOTES:

1. THIS PLAN IS SUITABLE FOR DETAILED PLANNING AND DESIGN AT THE SCALE/S STATED. THE PLAN MAY NOT BE SUITABLE FOR ANY OTHER PURPOSE OR FOR USE AT ANY OTHER SCALE/S.
2. SERVICES LOCATED ONLY WHERE VISIBLE.
3. THE BOUNDARIES AND UNDERGROUND SERVICES SHOWN ARE APPROXIMATE ONLY. FURTHER SURVEY WILL BE REQUIRED IF CONSTRUCTION IS TO TAKE PLACE ON OR ADJACENT TO THE BOUNDARIES.

LEGEND

	BOUNDARY LINE
	ADJACENT BOUNDARY
	EASEMENT
	STORMWATER PIPE
	SEWER
	TOP & TOE OF BANKS
	CONCRETE SOUND WALL

	TEL	TELSTRA / NBN PIT
	EPIL	ELECTRICAL PILLAR
	SMH	SEWER MANHOLE
	PIT	DRAINAGE PIT

(HA) EASEMENT TO DRAIN WATER 2 WIDE



260
MAITLAND ROAD,
MAYFIELD NSW 2304
Phone: 0249644886




Cad Ref: 18499 - DET SALE
Datum: AHD
Date: 15/04/19
Scale: 1:200 A4

Project No	18499
Drawing No	1
Revision	1

Arc Table				
No.	Chord Bearing	Chord Distance	Arc Length	Radius
1	154° 23' 05"	15	15	348

LOT 2109

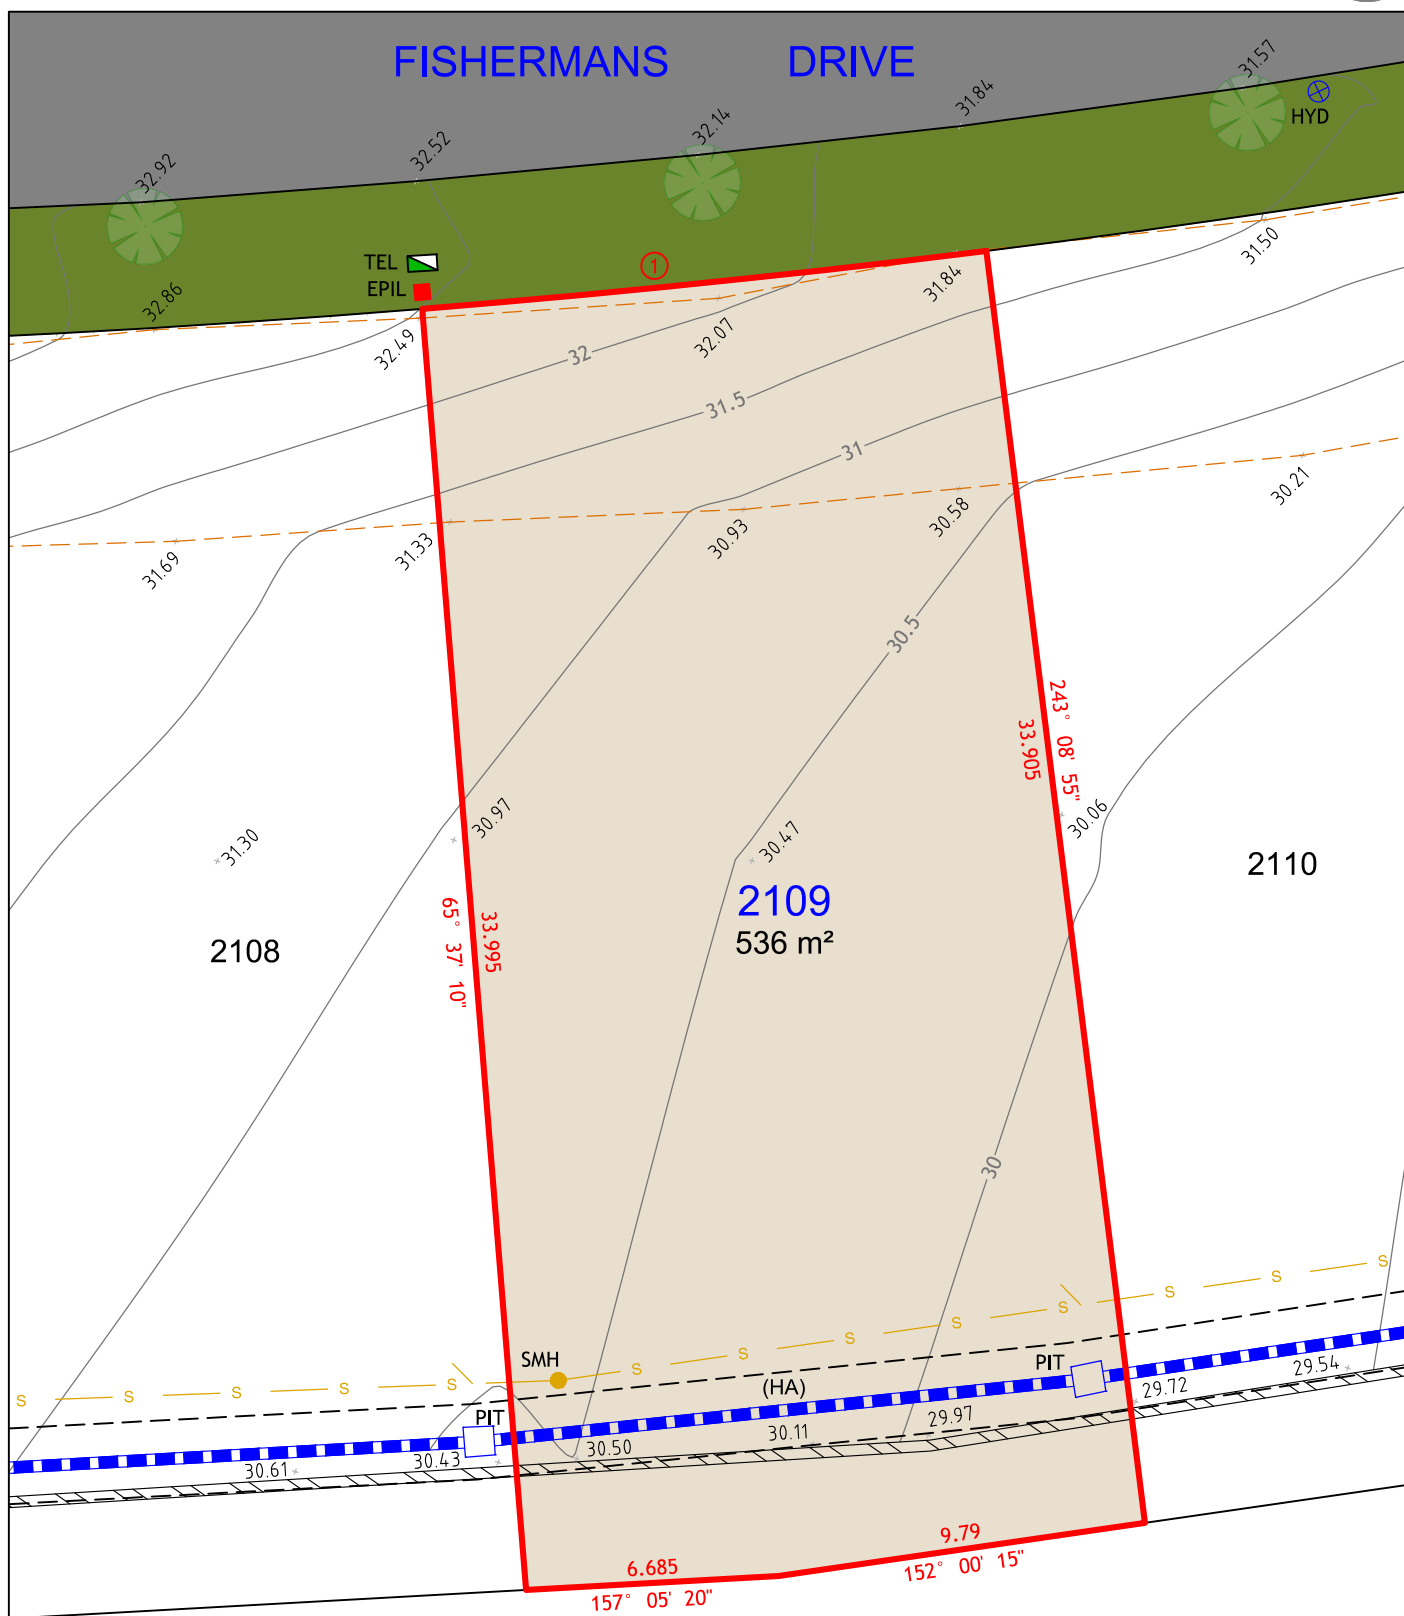

NOTES:

1. THIS PLAN IS SUITABLE FOR DETAILED PLANNING AND DESIGN AT THE SCALE/S STATED. THE PLAN MAY NOT BE SUITABLE FOR ANY OTHER PURPOSE OR FOR USE AT ANY OTHER SCALE/S.
2. SERVICES LOCATED ONLY WHERE VISIBLE.
3. THE BOUNDARIES AND UNDERGROUND SERVICES SHOWN ARE APPROXIMATE ONLY. FURTHER SURVEY WILL BE REQUIRED IF CONSTRUCTION IS TO TAKE PLACE ON OR ADJACENT TO THE BOUNDARIES.

LEGEND

	BOUNDARY LINE
	ADJACENT BOUNDARY
	EASEMENT
	STORMWATER PIPE
	SEWER
	TOP & TOE OF BANKS
	CONCRETE SOUND WALL

	TEL	TELSTRA / NBN PIT
	EPIL	ELECTRICAL PILLAR
	SMH	SEWER MANHOLE
	PIT	DRAINAGE PIT
	HYD	HYDRANT

(HA) EASEMENT TO DRAIN WATER 2 WIDE



260
MAITLAND ROAD,
MAYFIELD NSW 2304
Phone: 0249644886




Cad Ref: 18499 - DET SALE
Datum: AHD
Date: 15/04/19
Scale: 1:200 A4

Project No	18499
Drawing No	1
Revision	1

Arc Table				
No.	Chord Bearing	Chord Distance	Arc Length	Radius
1	151° 56' 40"	14.63	14.63	348

LOT 2110

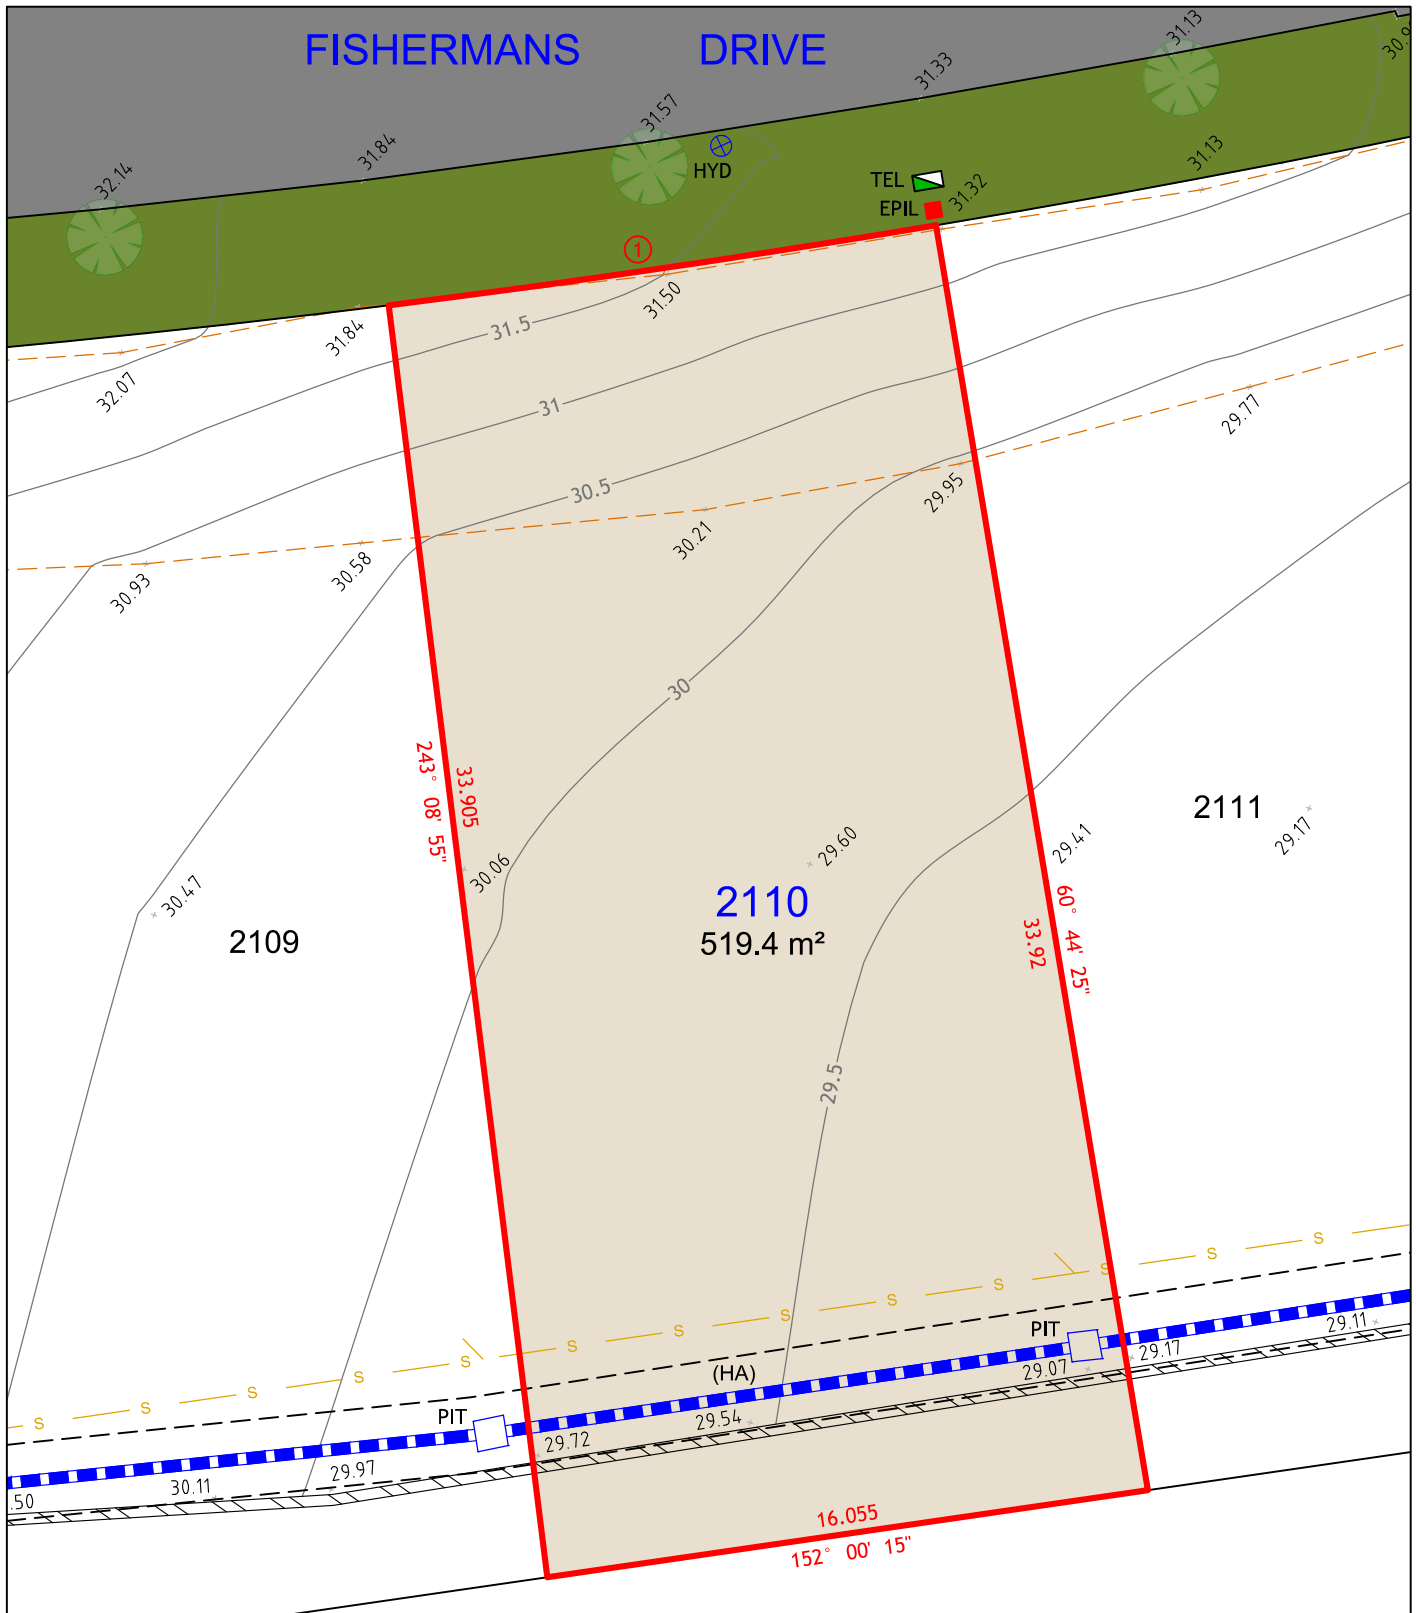

NOTES:

1. THIS PLAN IS SUITABLE FOR DETAILED PLANNING AND DESIGN AT THE SCALE/S STATED. THE PLAN MAY NOT BE SUITABLE FOR ANY OTHER PURPOSE OR FOR USE AT ANY OTHER SCALE/S.
2. SERVICES LOCATED ONLY WHERE VISIBLE.
3. THE BOUNDARIES AND UNDERGROUND SERVICES SHOWN ARE APPROXIMATE ONLY. FURTHER SURVEY WILL BE REQUIRED IF CONSTRUCTION IS TO TAKE PLACE ON OR ADJACENT TO THE BOUNDARIES.

LEGEND

	BOUNDARY LINE
	ADJACENT BOUNDARY
	EASEMENT
	STORMWATER PIPE
	SEWER
	TOP & TOE OF BANKS
	CONCRETE SOUND WALL

	TEL	TELSTRA / NBN PIT
	EPIL	ELECTRICAL PILLAR
	PIT	DRAINAGE PIT
	HYD	HYDRANT

(HA) EASEMENT TO DRAIN WATER 2 WIDE



260
MAITLAND ROAD,
MAYFIELD NSW 2304
Phone: 0249644886



Cad Ref: 18499 - DET SALE
Datum: AHD
Date: 15/04/19
Scale: 1:200 A4

Project No	18499
Drawing No	1
Revision	1


Project No
18499

Drawing No
1

Drawing No	Revision
1	1

Arc Table				
No.	Chord Bearing	Chord Distance	Arc Length	Radius
1	144° 51' 15"	14.5	14.5	348

LOT 2113

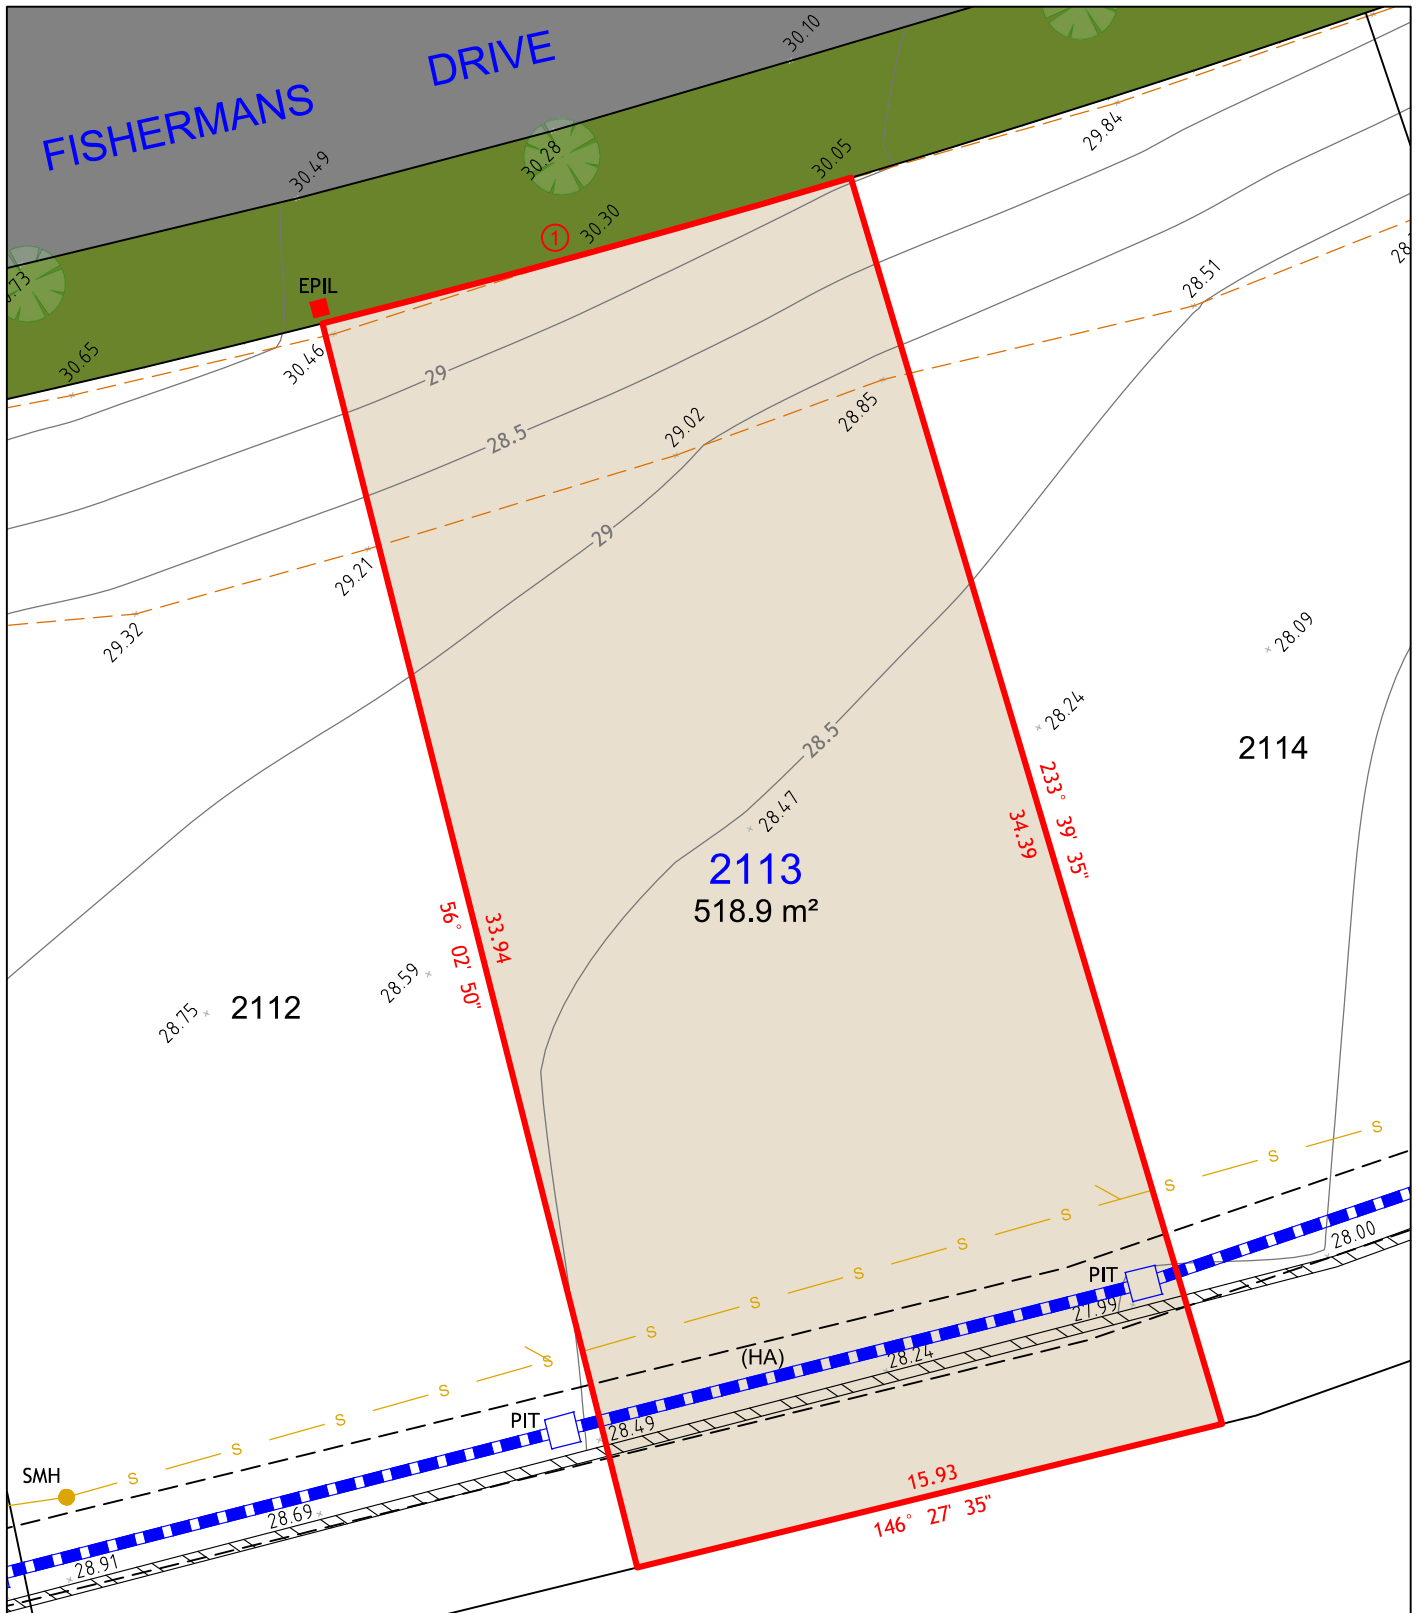

260
MAITLAND ROAD,
MAYFIELD NSW 2304
Phone: 0249644886

**DELFS
LASCELLES**
CONSULTING SURVEYORS

Cad Ref: 18499 - DET SALE
Datum: AHD
Date: 15/04/19
Scale: 1:200 A4


Project No
18499
Drawing No
1
Revision
1

Drawing No	Revision
1	1

1

Arc Table				
No.	Chord Bearing	Chord Distance	Arc Length	Radius
1	137° 47' 55"	17.6	17.6	348

LOT 2116

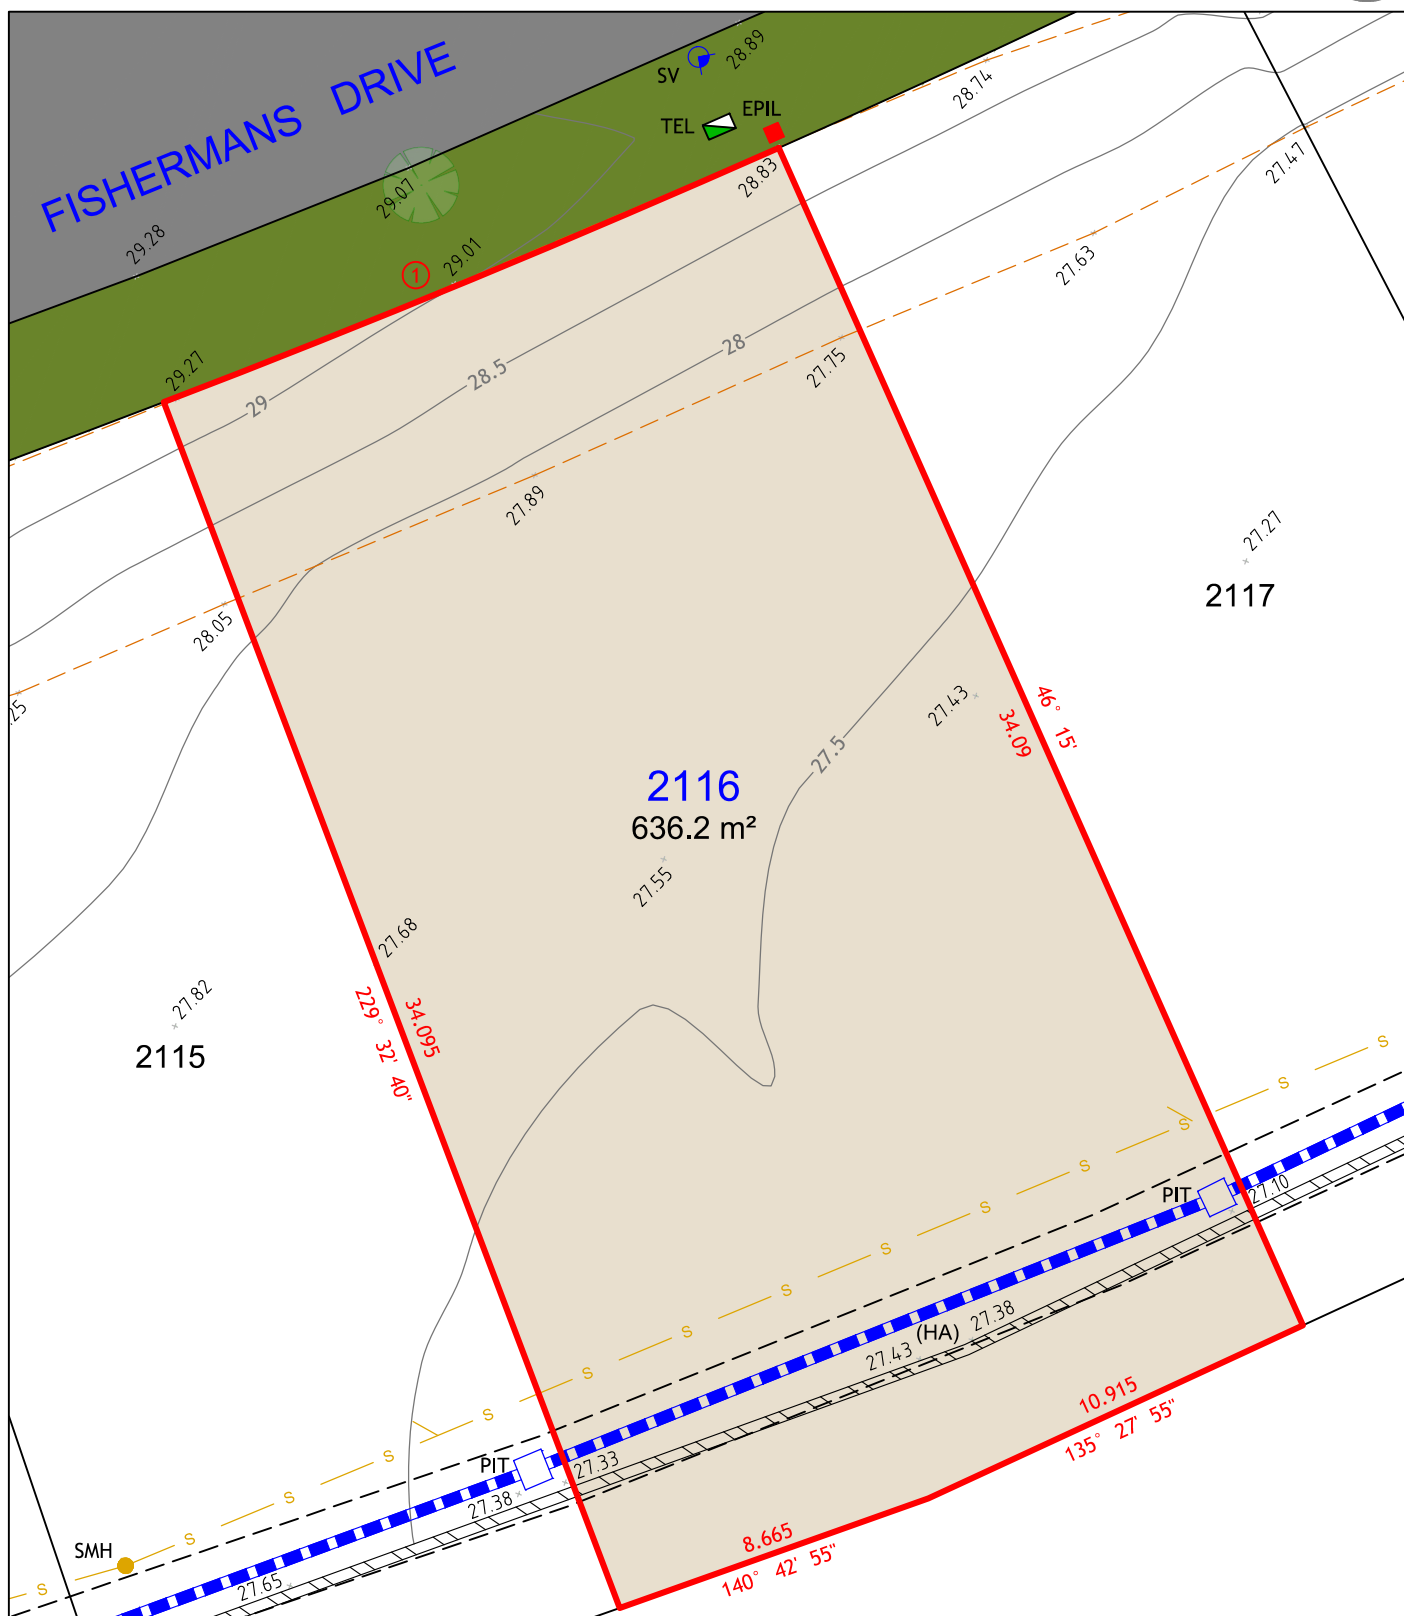

NOTES:

1. THIS PLAN IS SUITABLE FOR DETAILED PLANNING AND DESIGN AT THE SCALE/S STATED. THE PLAN MAY NOT BE SUITABLE FOR ANY OTHER PURPOSE OR FOR USE AT ANY OTHER SCALE/S.
2. SERVICES LOCATED ONLY WHERE VISIBLE.
3. THE BOUNDARIES AND UNDERGROUND SERVICES SHOWN ARE APPROXIMATE ONLY. FURTHER SURVEY WILL BE REQUIRED IF CONSTRUCTION IS TO TAKE PLACE ON OR ADJACENT TO THE BOUNDARIES.

LEGEND

	BOUNDARY LINE
	ADJACENT BOUNDARY
	EASEMENT
	STORMWATER PIPE
	SEWER
	TOP & TOE OF BANKS
	CONCRETE SOUND WALL

	TEL	TELSTRA / NBN PIT
	EPIL	ELECTRICAL PILLAR
	SMH	SEWER MANHOLE
	PIT	DRAINAGE PIT
	SV	STOP VALVE

(HA) EASEMENT TO DRAIN WATER 2 WIDE



260
MAITLAND ROAD,
MAYFIELD NSW 2304
Phone: 0249644886


**DELFS
LASCELLES**
CONSULTING SURVEYORS

Cad Ref: 18499 - DET SALE
Datum: AHD
Date: 15/04/19
Scale: 1:200 A4

Project No
18499
Drawing No
1
Revision
1

Arc Table				
No.	Chord Bearing	Chord Distance	Arc Length	Radius
1	135° 18' 45"	12.6	12.6	348

LOT 2117

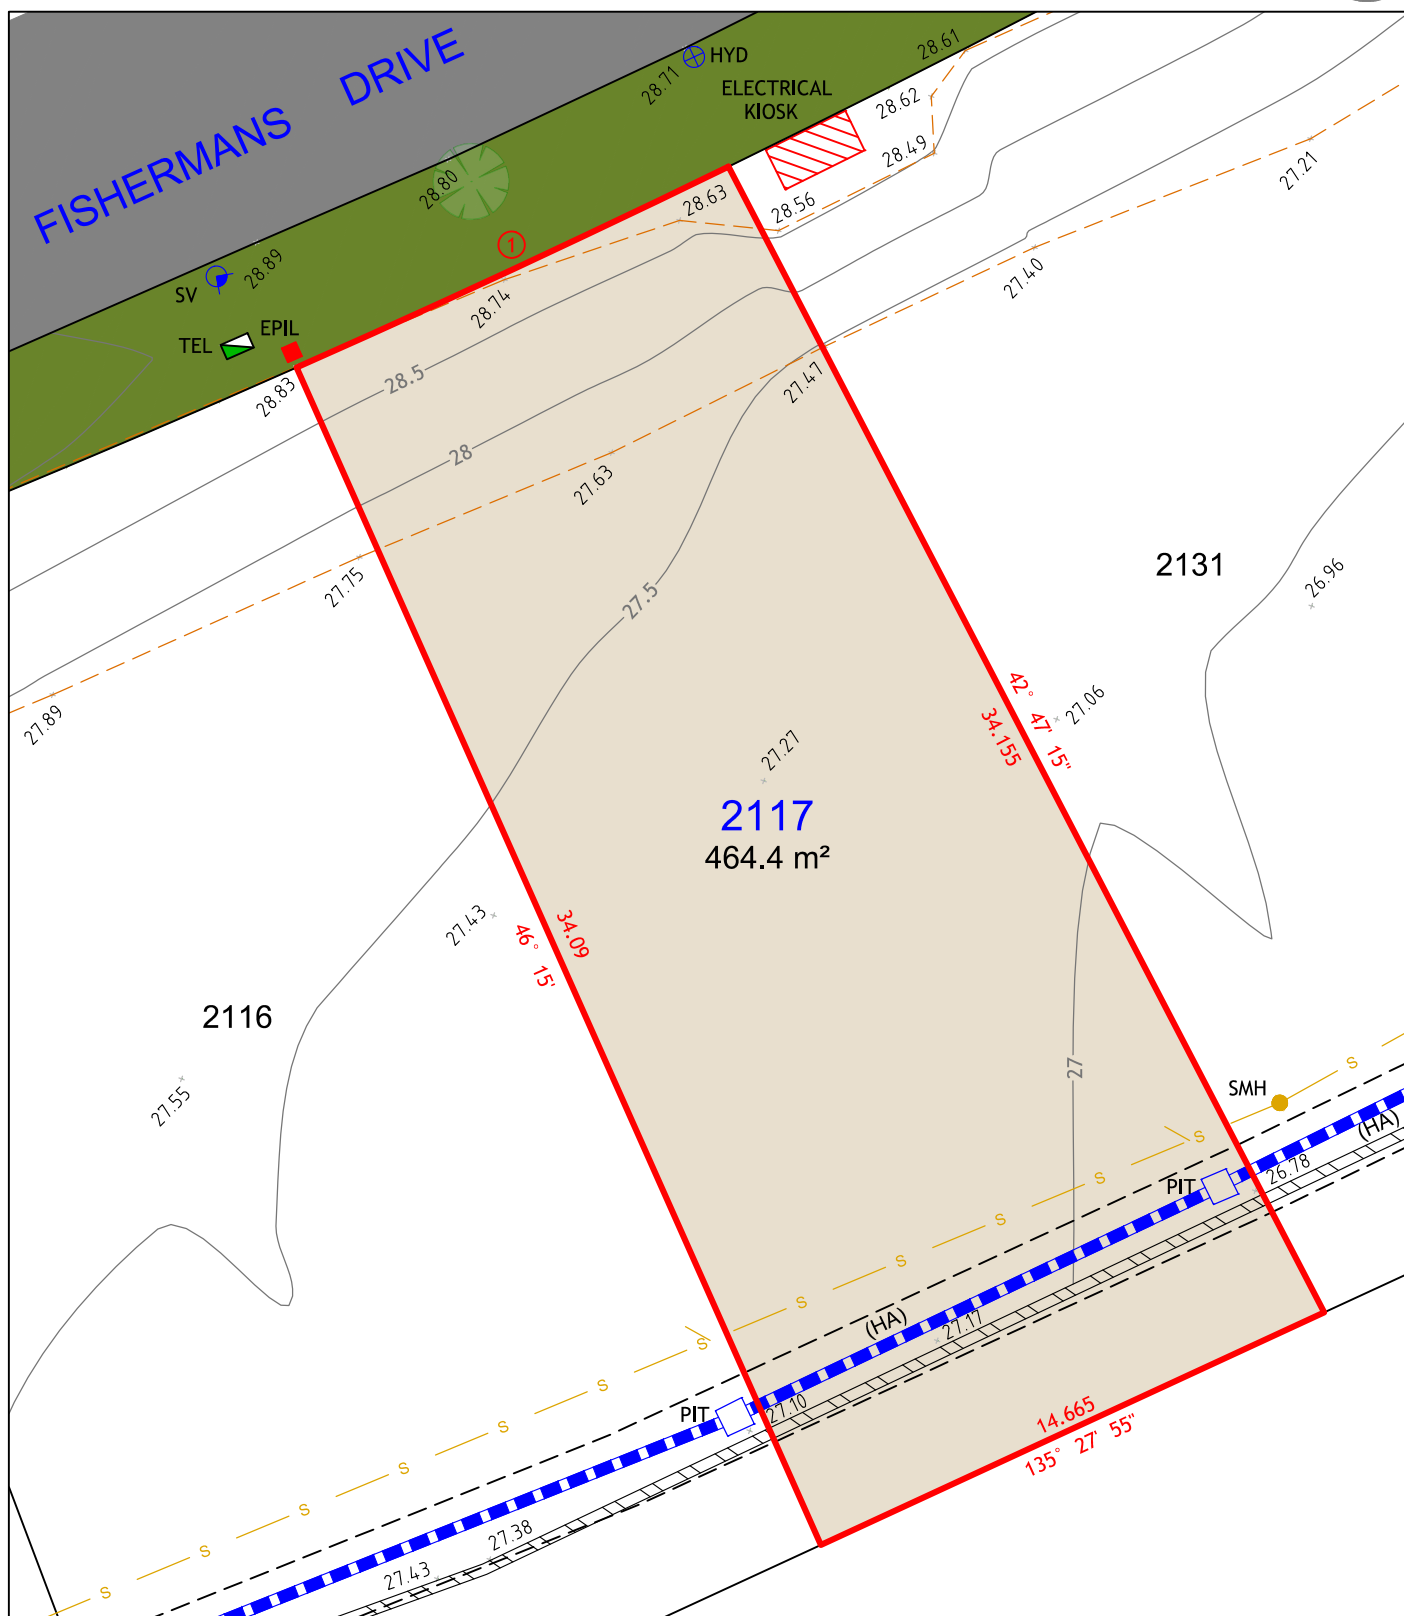

NOTES:

1. THIS PLAN IS SUITABLE FOR DETAILED PLANNING AND DESIGN AT THE SCALE/S STATED. THE PLAN MAY NOT BE SUITABLE FOR ANY OTHER PURPOSE OR FOR USE AT ANY OTHER SCALE/S.
2. SERVICES LOCATED ONLY WHERE VISIBLE.
3. THE BOUNDARIES AND UNDERGROUND SERVICES SHOWN ARE APPROXIMATE ONLY. FURTHER SURVEY WILL BE REQUIRED IF CONSTRUCTION IS TO TAKE PLACE ON OR ADJACENT TO THE BOUNDARIES.

LEGEND

	BOUNDARY LINE
	ADJACENT BOUNDARY
	EASEMENT
	STORMWATER PIPE
	SEWER
	TOP & TOE OF BANKS
	CONCRETE SOUND WALL

	TEL	TELSTRA / NBN PIT
	EPIL	ELECTRICAL PILLAR
	SMH	SEWER MANHOLE
	PIT	DRAINAGE PIT
	HYD	HYDRANT
	SV	STOP VALVE

(HA) EASEMENT TO DRAIN WATER 2 WIDE



260
MAITLAND ROAD,
MAYFIELD NSW 2304
Phone: 0249644886




Cad Ref: 18499 - DET SALE
Datum: AHD
Date: 15/04/19
Scale: 1:200 A4

Project No	18499
Drawing No	1
Revision	1

Arc Table				
No.	Chord Bearing	Chord Distance	Arc Length	Radius
1	123° 53' 55"	12	12	348

LOT 2118

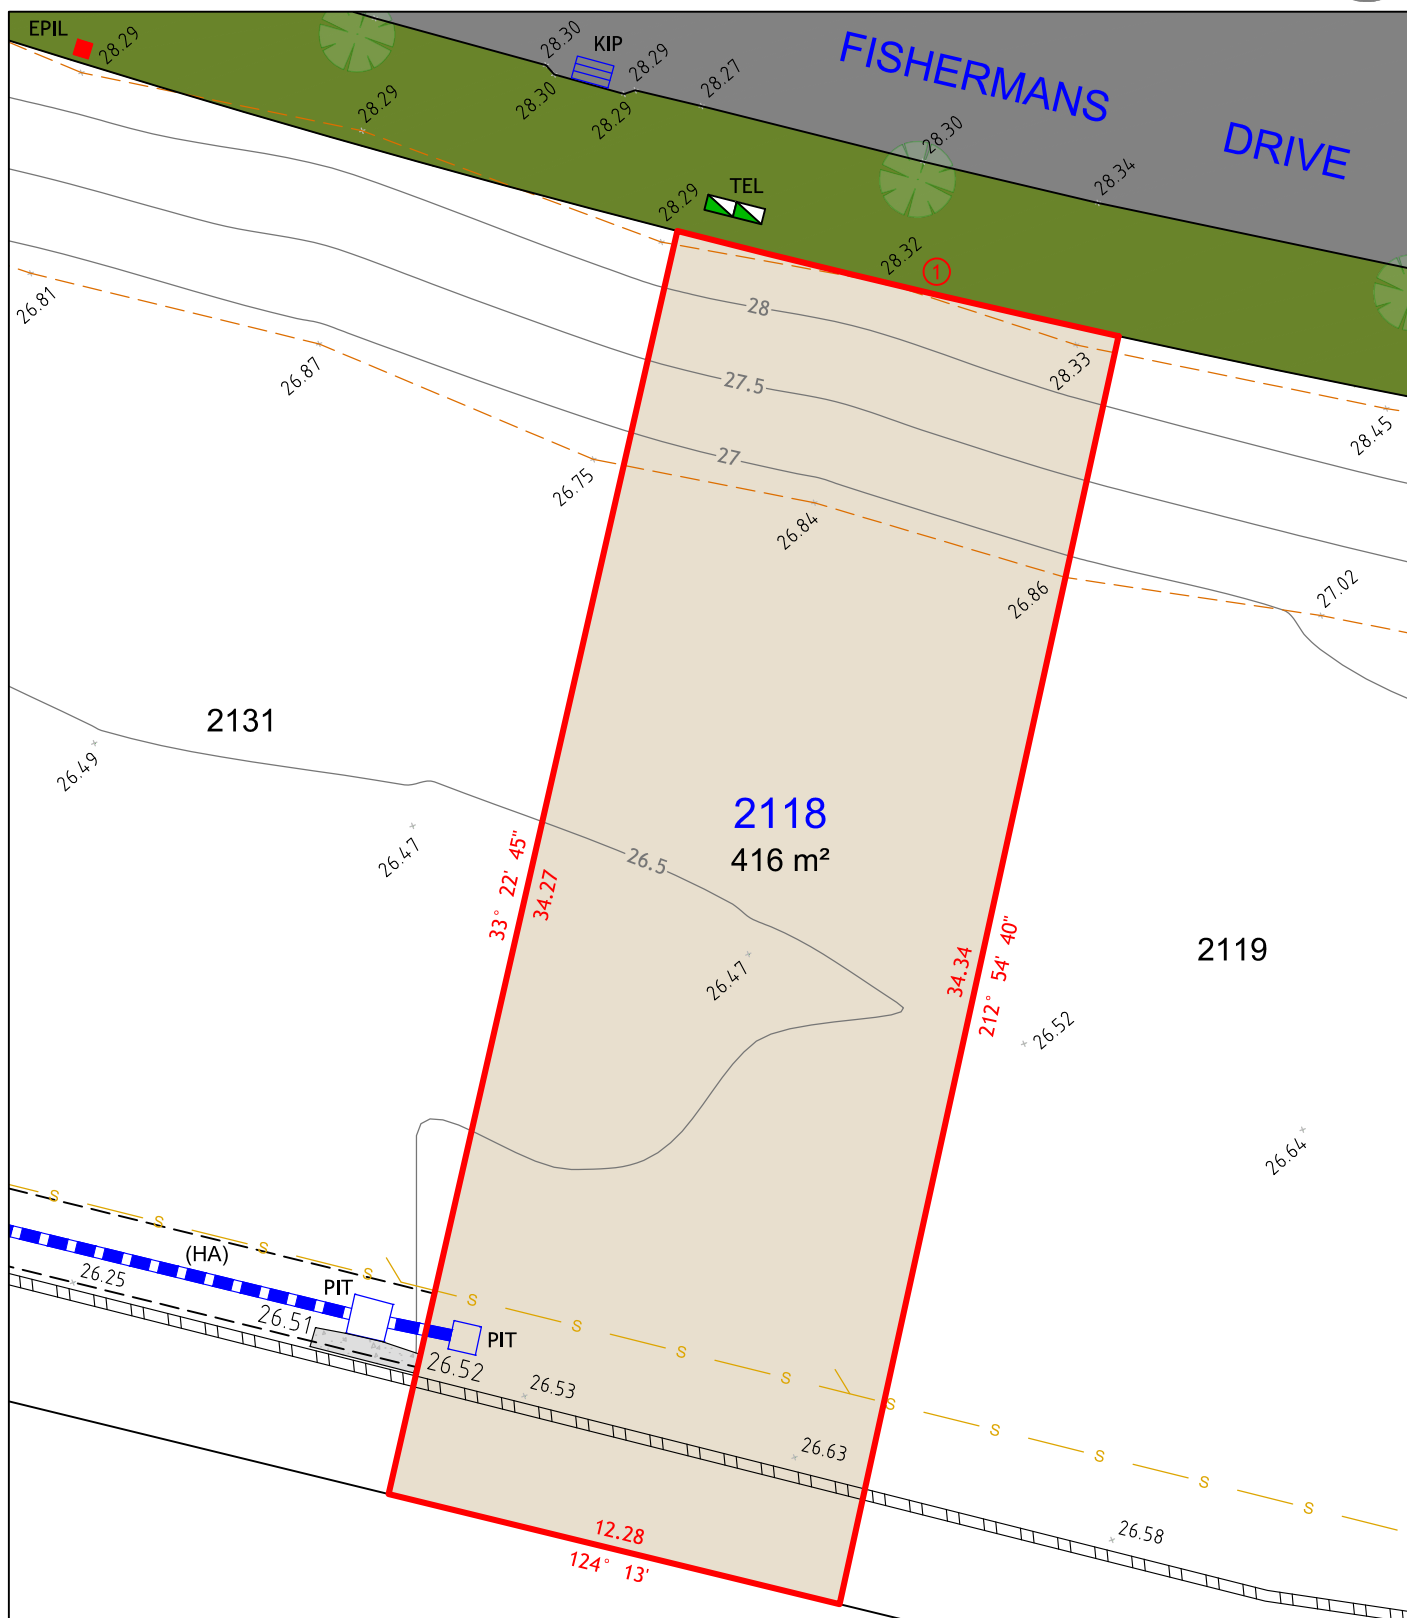

NOTES:

1. THIS PLAN IS SUITABLE FOR DETAILED PLANNING AND DESIGN AT THE SCALE/S STATED. THE PLAN MAY NOT BE SUITABLE FOR ANY OTHER PURPOSE OR FOR USE AT ANY OTHER SCALE/S.
2. SERVICES LOCATED ONLY WHERE VISIBLE.
3. THE BOUNDARIES AND UNDERGROUND SERVICES SHOWN ARE APPROXIMATE ONLY. FURTHER SURVEY WILL BE REQUIRED IF CONSTRUCTION IS TO TAKE PLACE ON OR ADJACENT TO THE BOUNDARIES.

LEGEND

	BOUNDARY LINE
	ADJACENT BOUNDARY
	EASEMENT
	STORMWATER PIPE
	SEWER
	TOP & TOE OF BANKS
	CONCRETE SOUND WALL

	TEL	TELSTRA / NBN PIT
	EPIL	ELECTRICAL PILLAR
	PIT	DRAINAGE PIT
	KIP	KERB INLET PIT

(HA) EASEMENT TO DRAIN WATER 2 WIDE



260
MAITLAND ROAD,
MAYFIELD NSW 2304
Phone: 0249644886




Cad Ref: 18499 - DET SALE
Datum: AHD
Date: 15/04/19
Scale: 1:200 A4

Project No	18499
Drawing No	1
Revision	1

Arc Table				
No.	Chord Bearing	Chord Distance	Arc Length	Radius
1	121° 40' 35"	15	15	348

LOT 2119

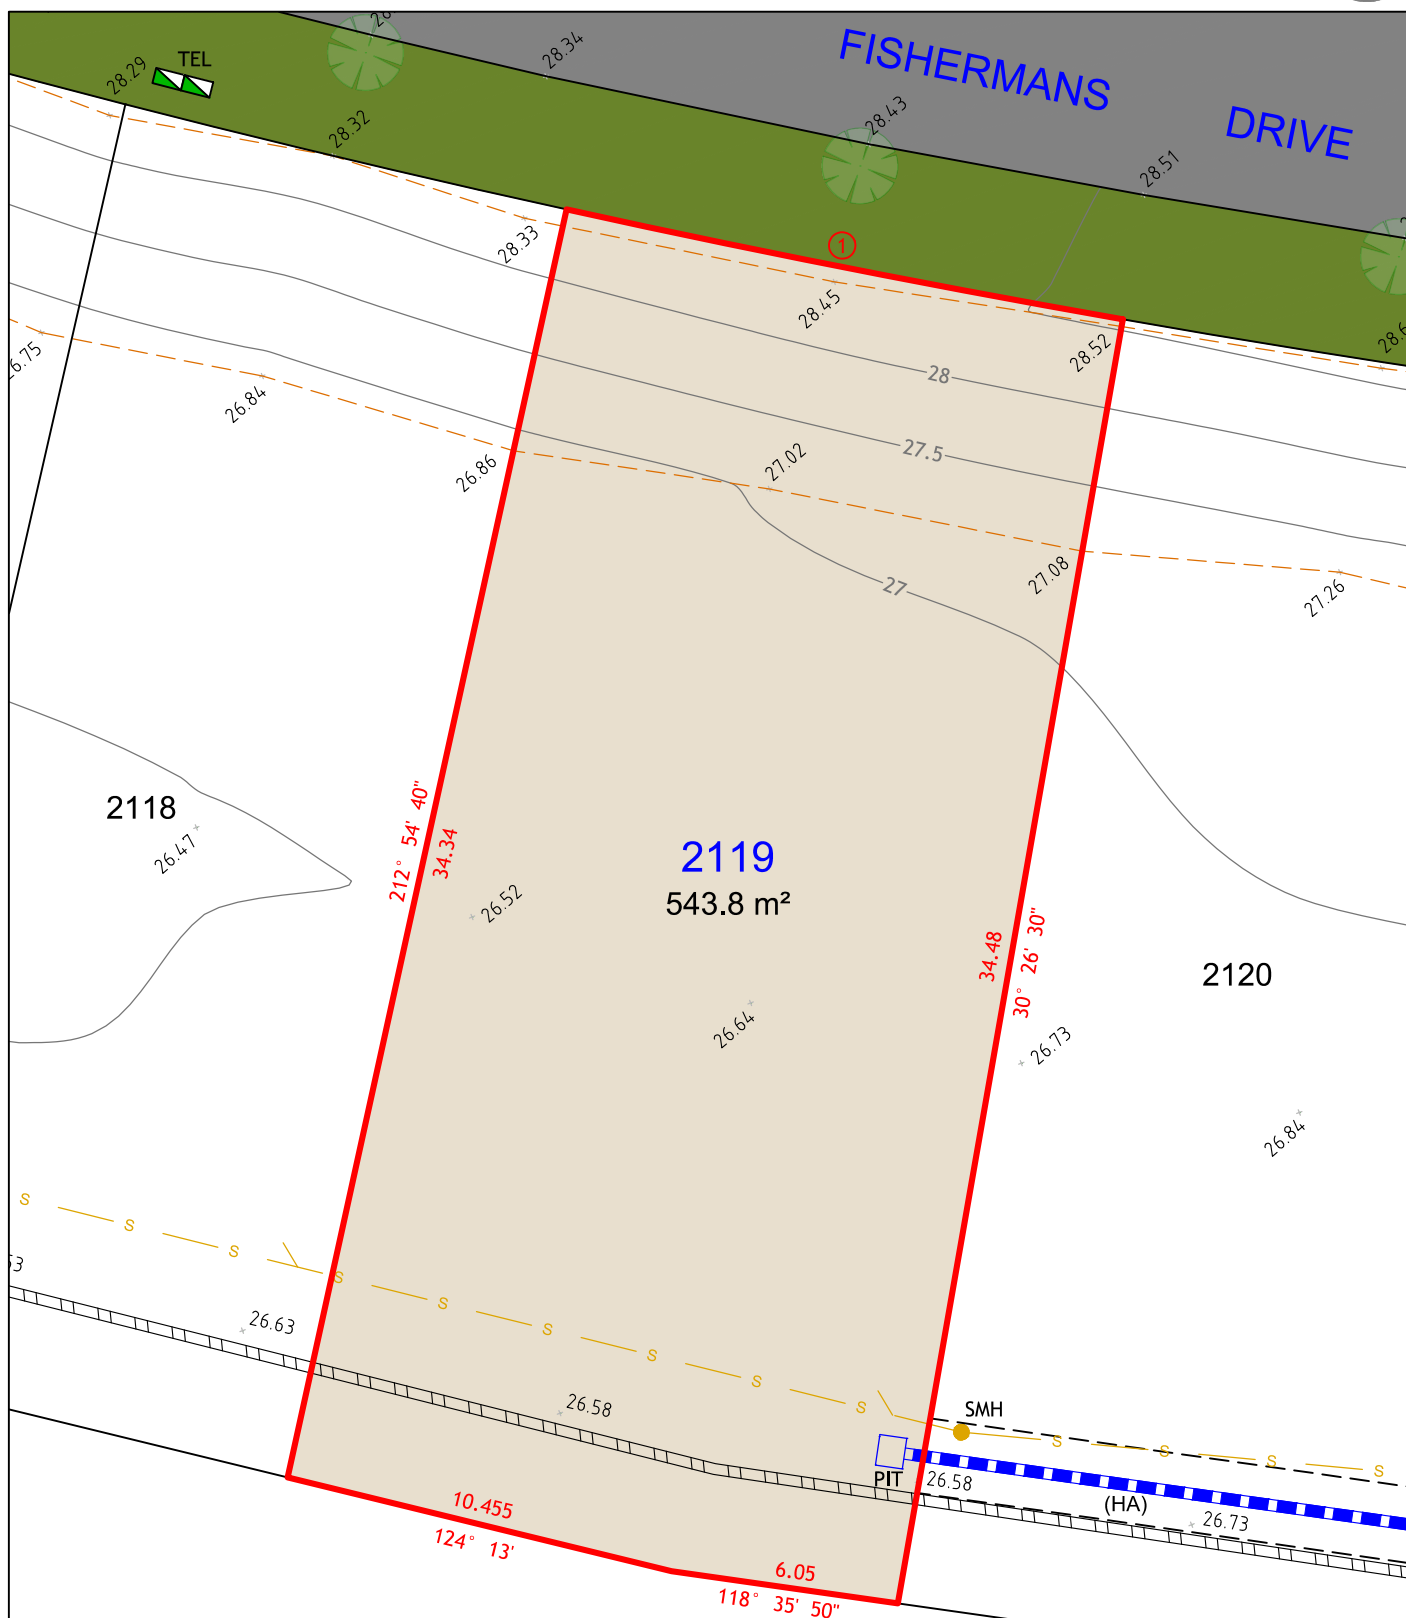

NOTES:

1. THIS PLAN IS SUITABLE FOR DETAILED PLANNING AND DESIGN AT THE SCALE/S STATED. THE PLAN MAY NOT BE SUITABLE FOR ANY OTHER PURPOSE OR FOR USE AT ANY OTHER SCALE/S.
2. SERVICES LOCATED ONLY WHERE VISIBLE.
3. THE BOUNDARIES AND UNDERGROUND SERVICES SHOWN ARE APPROXIMATE ONLY. FURTHER SURVEY WILL BE REQUIRED IF CONSTRUCTION IS TO TAKE PLACE ON OR ADJACENT TO THE BOUNDARIES.

LEGEND

	BOUNDARY LINE
	ADJACENT BOUNDARY
	EASEMENT
	STORMWATER PIPE
	SEWER
	TOP & TOE OF BANKS
	CONCRETE SOUND WALL

	TEL	TELSTRA / NBN PIT
	SMH	SEWER MANHOLE
	PIT	DRAINAGE PIT

(HA) EASEMENT TO DRAIN WATER 2 WIDE



260
MAITLAND ROAD,
MAYFIELD NSW 2304
Phone: 0249644886




Cad Ref: 18499 - DET SALE
Datum: AHD
Date: 15/04/19
Scale: 1:200 A4

Project No	18499
Drawing No	1
Revision	1

Arc Table				
No.	Chord Bearing	Chord Distance	Arc Length	Radius
1	119° 17' 20"	14	14	348

LOT 2120

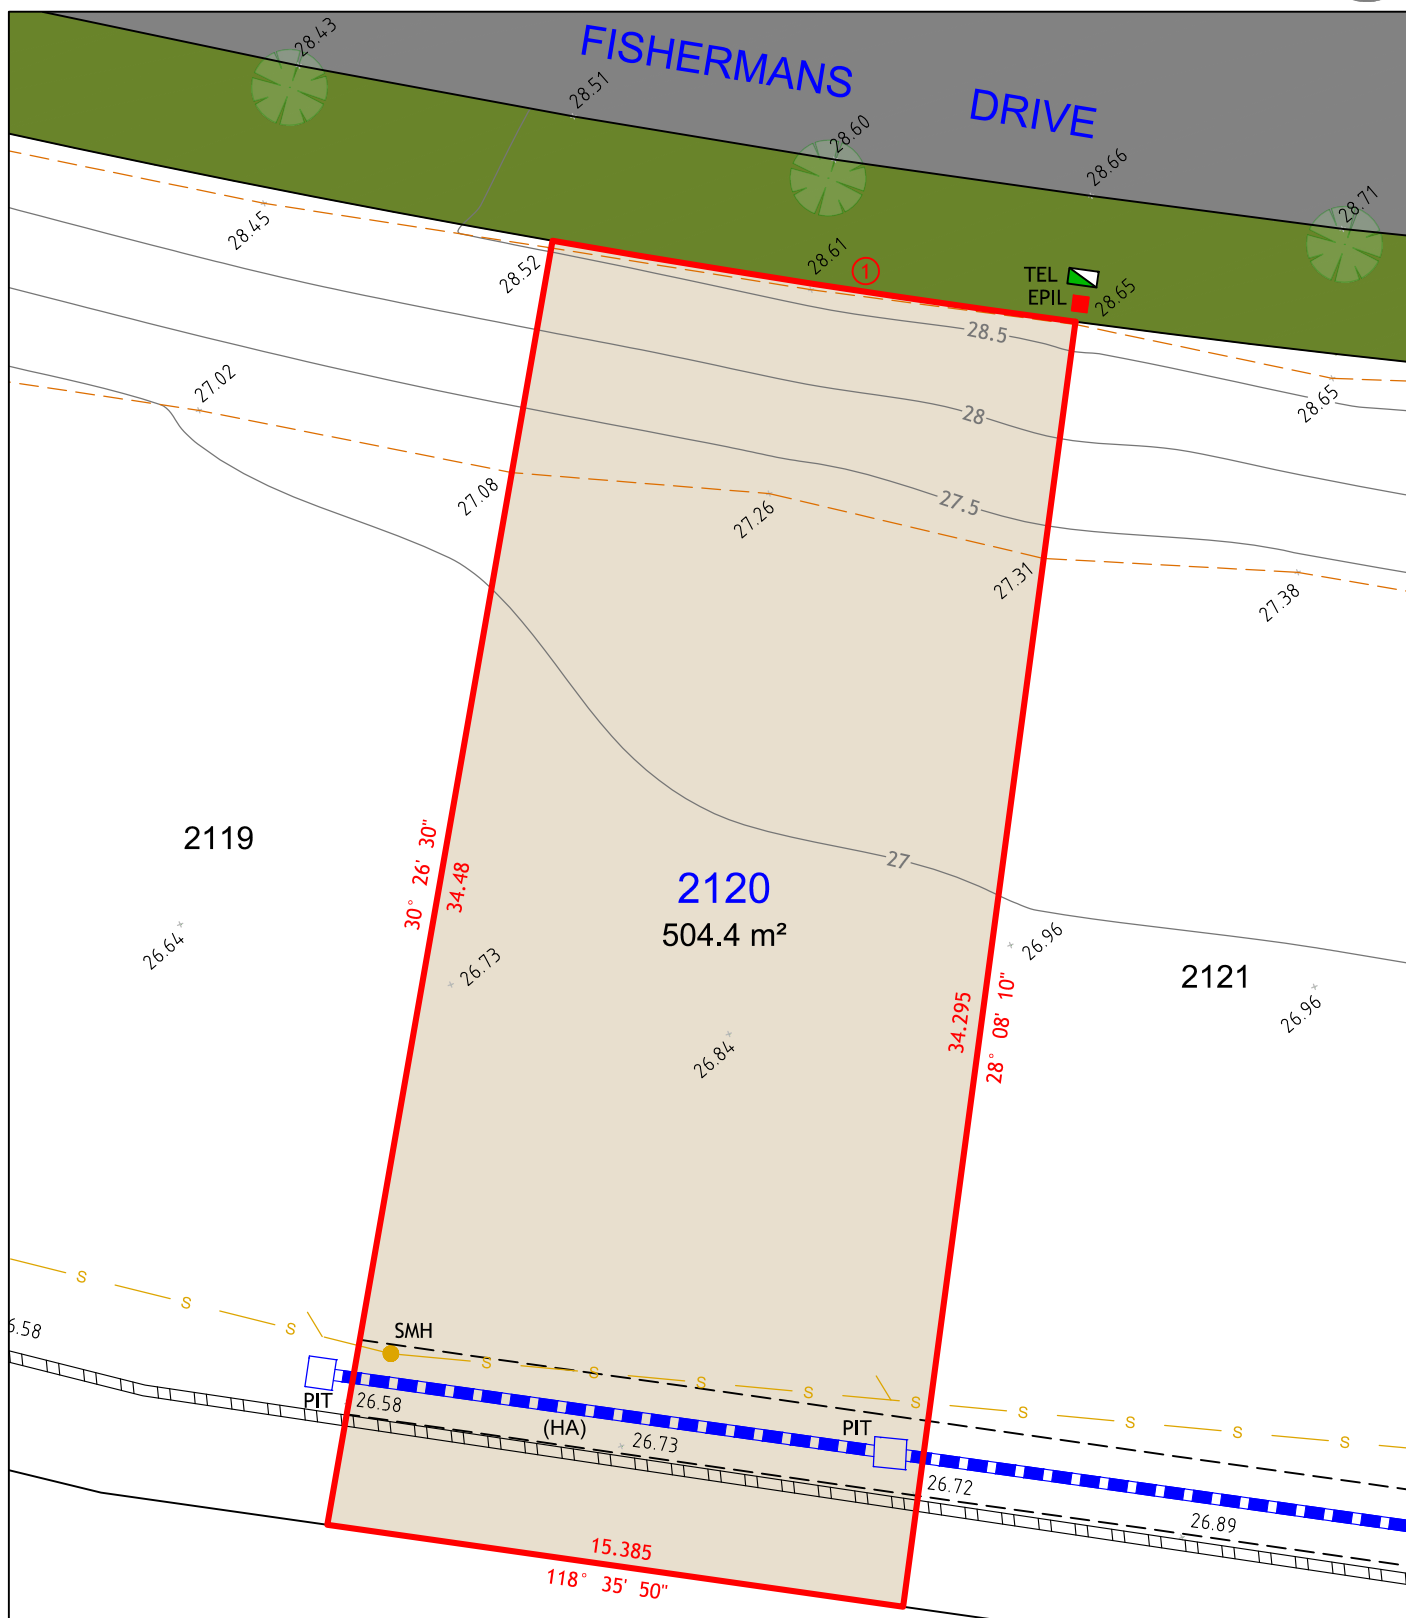

NOTES:

1. THIS PLAN IS SUITABLE FOR DETAILED PLANNING AND DESIGN AT THE SCALE/S STATED. THE PLAN MAY NOT BE SUITABLE FOR ANY OTHER PURPOSE OR FOR USE AT ANY OTHER SCALE/S.
2. SERVICES LOCATED ONLY WHERE VISIBLE.
3. THE BOUNDARIES AND UNDERGROUND SERVICES SHOWN ARE APPROXIMATE ONLY. FURTHER SURVEY WILL BE REQUIRED IF CONSTRUCTION IS TO TAKE PLACE ON OR ADJACENT TO THE BOUNDARIES.

LEGEND

	BOUNDARY LINE
	ADJACENT BOUNDARY
	EASEMENT
	STORMWATER PIPE
	SEWER
	TOP & TOE OF BANKS
	CONCRETE SOUND WALL

	TEL	TELSTRA / NBN PIT
	EPIL	ELECTRICAL PILLAR
	SMH	SEWER MANHOLE
	PIT	DRAINAGE PIT

(HA) EASEMENT TO DRAIN WATER 2 WIDE



260
MAITLAND ROAD,
MAYFIELD NSW 2304
Phone: 0249644886




Cad Ref: 18499 - DET SALE
Datum: AHD
Date: 15/04/19
Scale: 1:200 A4

Project No	18499
Drawing No	1
Revision	1

Arc Table				
No.	Chord Bearing	Chord Distance	Arc Length	Radius
1	116° 59'	14	14	348

LOT 2121

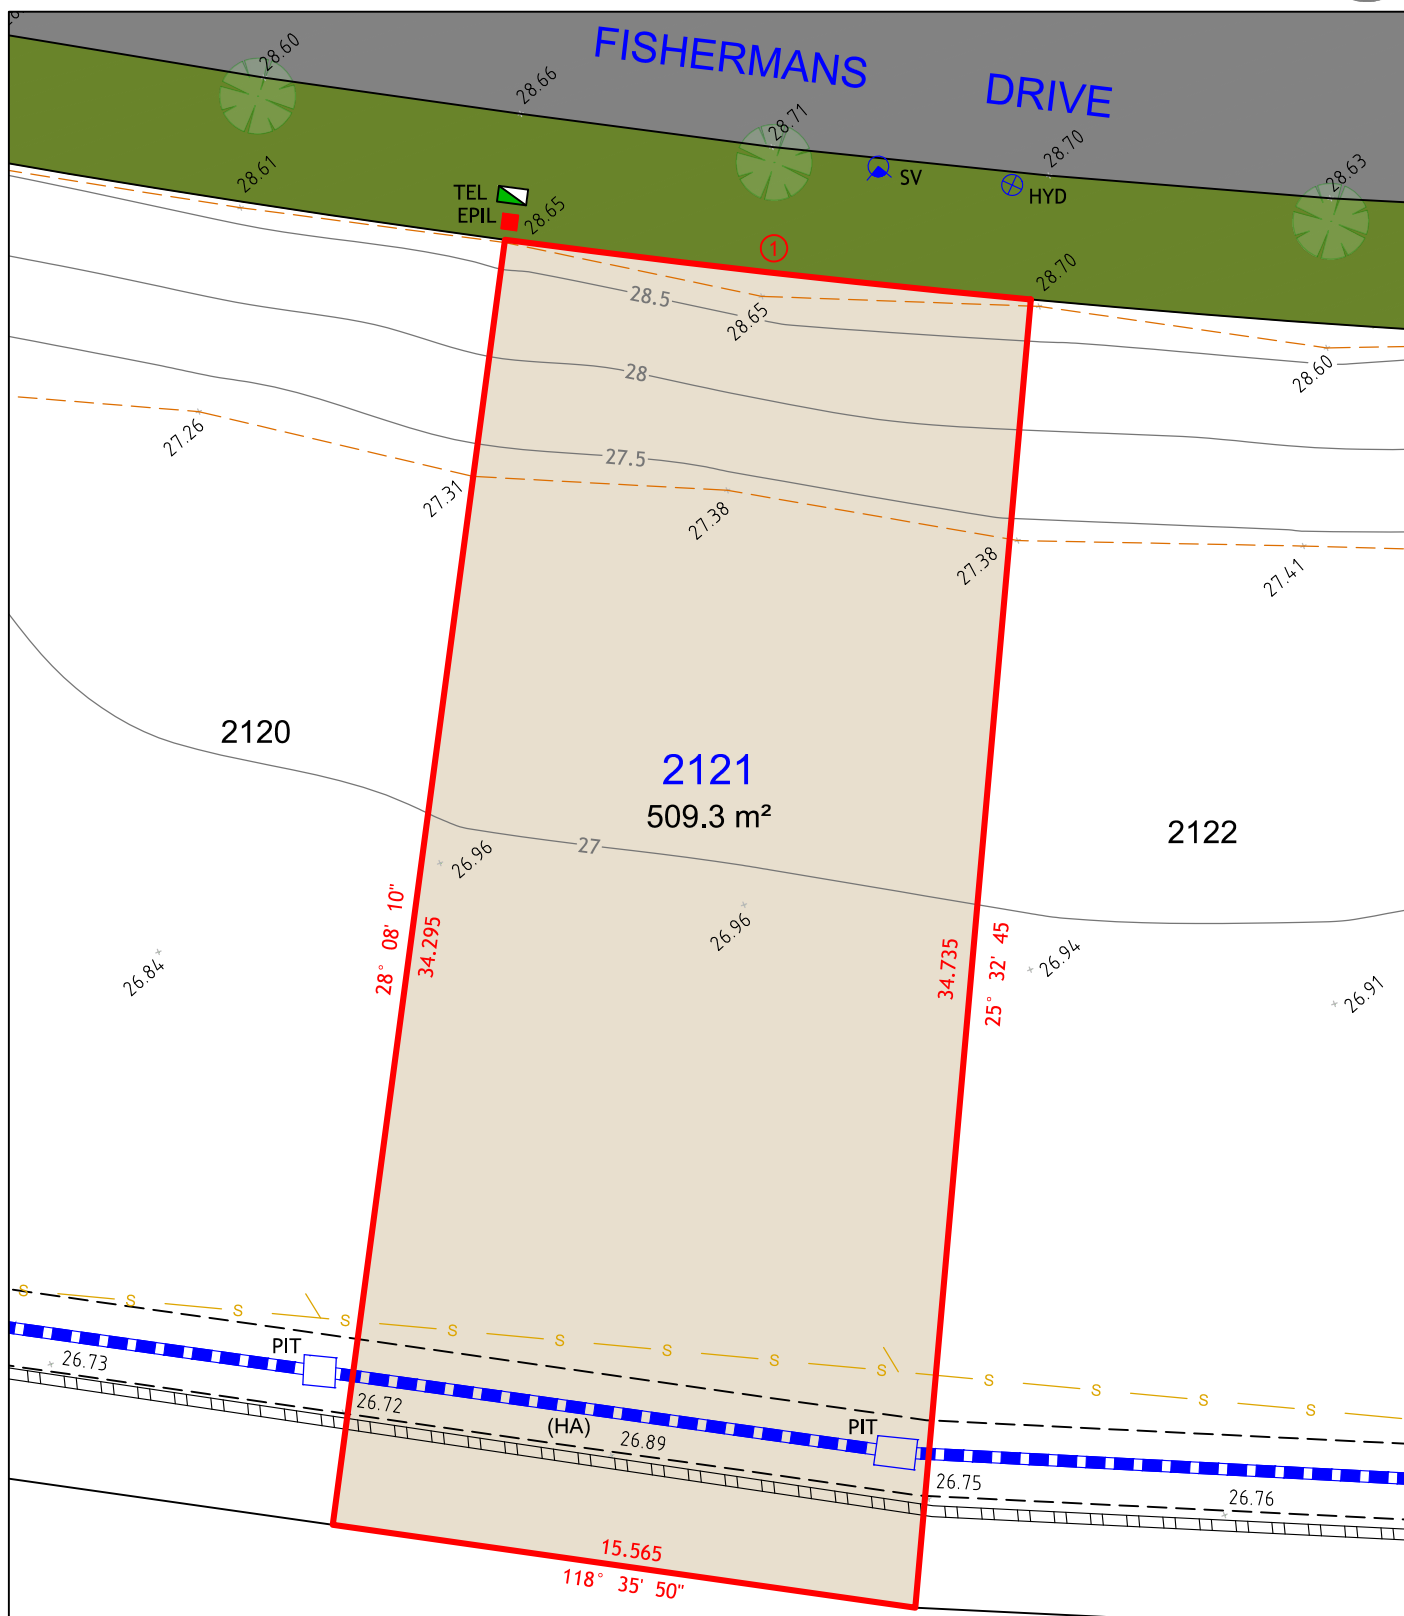

NOTES:

1. THIS PLAN IS SUITABLE FOR DETAILED PLANNING AND DESIGN AT THE SCALE/S STATED. THE PLAN MAY NOT BE SUITABLE FOR ANY OTHER PURPOSE OR FOR USE AT ANY OTHER SCALE/S.
2. SERVICES LOCATED ONLY WHERE VISIBLE.
3. THE BOUNDARIES AND UNDERGROUND SERVICES SHOWN ARE APPROXIMATE ONLY. FURTHER SURVEY WILL BE REQUIRED IF CONSTRUCTION IS TO TAKE PLACE ON OR ADJACENT TO THE BOUNDARIES.

LEGEND

	BOUNDARY LINE
	ADJACENT BOUNDARY
	EASEMENT
	STORMWATER PIPE
	SEWER
	TOP & TOE OF BANKS
	CONCRETE SOUND WALL

	TEL	TELSTRA / NBN PIT
	EPIL	ELECTRICAL PILLAR
	PIT	DRAINAGE PIT
	HYD	HYDRANT
	SV	STOP VALVE

(HA) EASEMENT TO DRAIN WATER 2 WIDE



260
MAITLAND ROAD,
MAYFIELD NSW 2304
Phone: 0249644886




Cad Ref: 18499 - DET SALE
Datum: AHD
Date: 15/04/19
Scale: 1:200 A4

Project No	18499
Drawing No	1
Revision	1

Arc Table				
No.	Chord Bearing	Chord Distance	Arc Length	Radius
1	114° 30' 50"	16	16	348

LOT 2122

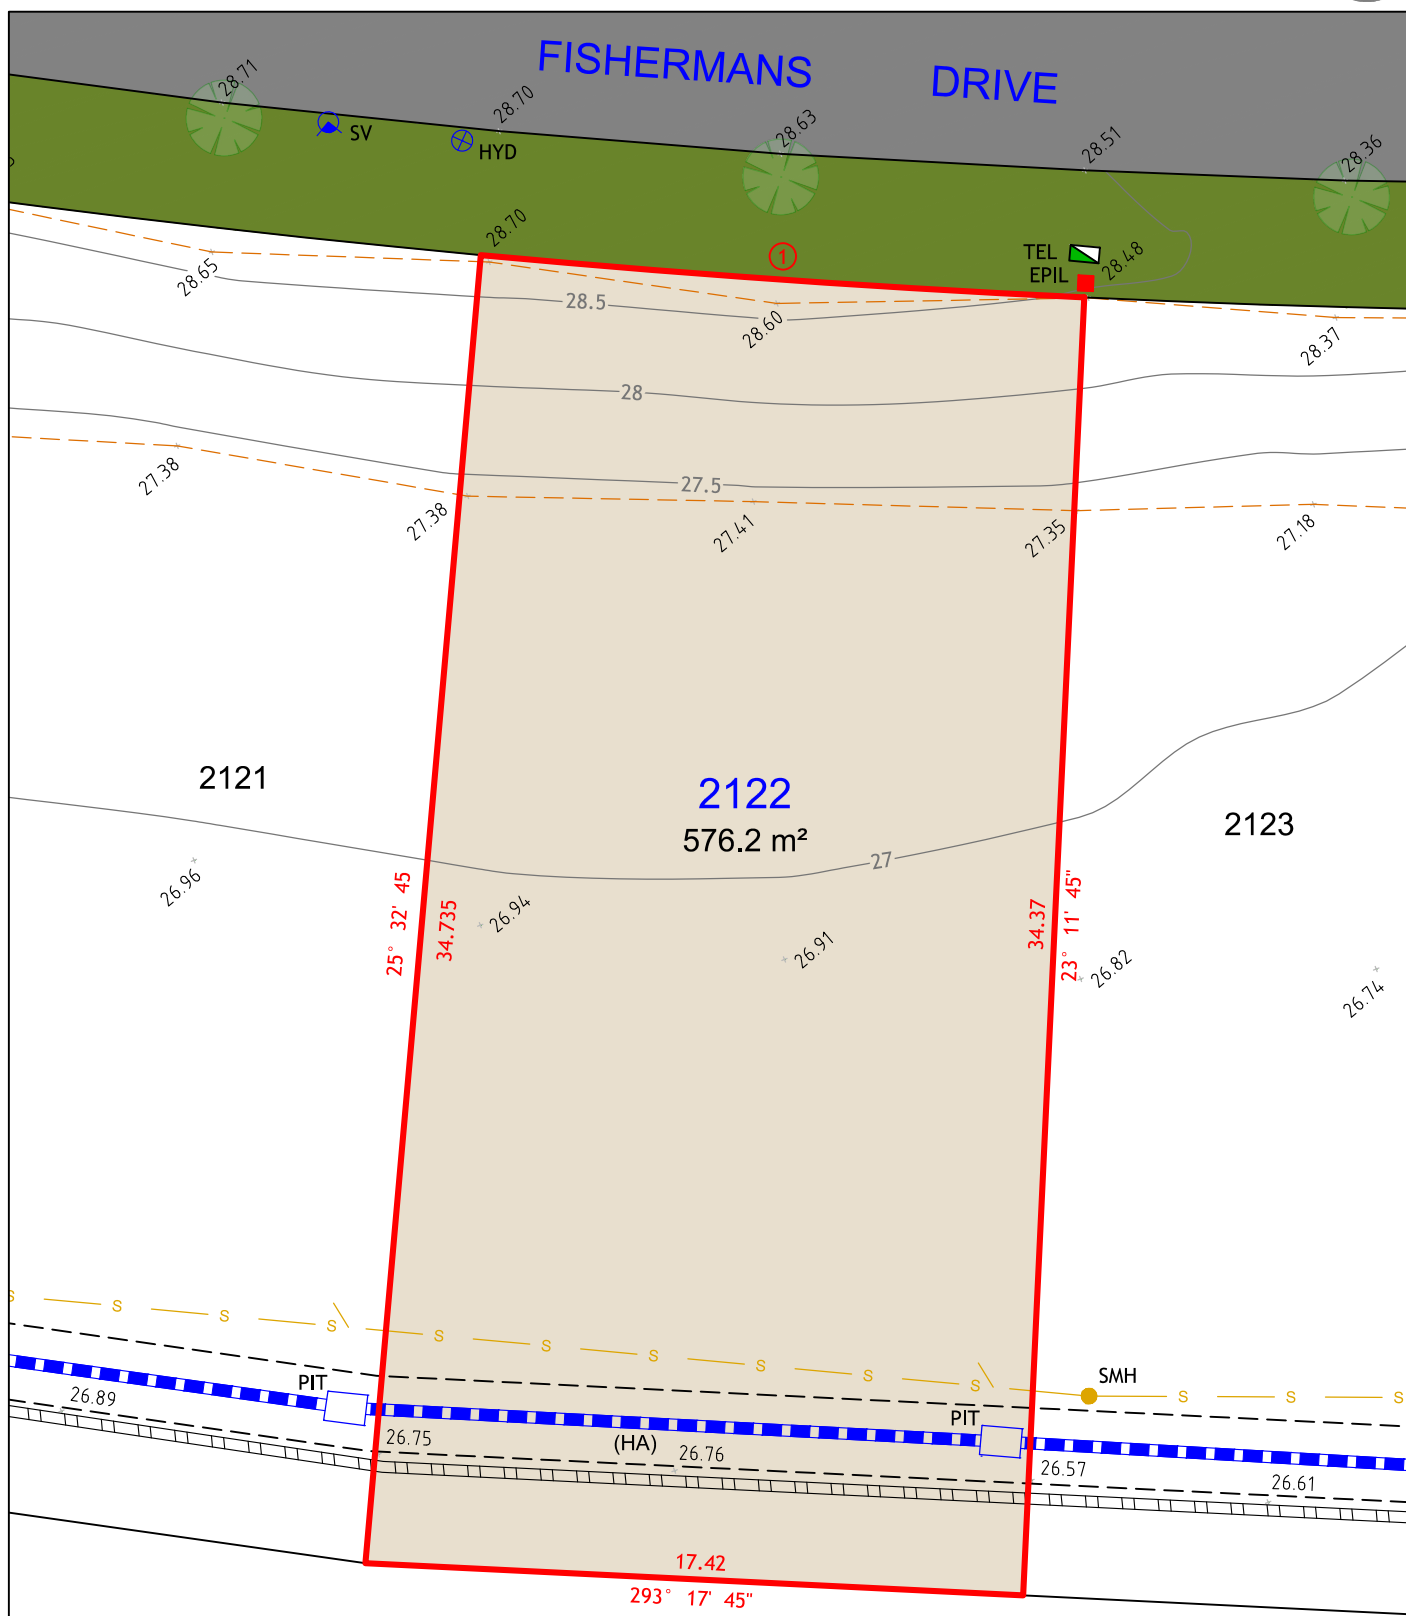

NOTES:

1. THIS PLAN IS SUITABLE FOR DETAILED PLANNING AND DESIGN AT THE SCALE/S STATED. THE PLAN MAY NOT BE SUITABLE FOR ANY OTHER PURPOSE OR FOR USE AT ANY OTHER SCALE/S.
2. SERVICES LOCATED ONLY WHERE VISIBLE.
3. THE BOUNDARIES AND UNDERGROUND SERVICES SHOWN ARE APPROXIMATE ONLY. FURTHER SURVEY WILL BE REQUIRED IF CONSTRUCTION IS TO TAKE PLACE ON OR ADJACENT TO THE BOUNDARIES.

LEGEND

	BOUNDARY LINE
	ADJACENT BOUNDARY
	EASEMENT
	STORMWATER PIPE
	SEWER
	TOP & TOE OF BANKS
	CONCRETE SOUND WALL

	TEL	TELSTRA / NBN PIT
	EPIL	ELECTRICAL PILLAR
	SMH	SEWER MANHOLE
	PIT	DRAINAGE PIT
	HYD	HYDRANT
	SV	STOP VALVE

(HA) EASEMENT TO DRAIN WATER 2 WIDE



260
MAITLAND ROAD,
MAYFIELD NSW 2304
Phone: 0249644886




Cad Ref: 18499 - DET SALE
Datum: AHD
Date: 15/04/19
Scale: 1:200 A4

Project No	18499
Drawing No	1
Revision	1

Arc Table				
No.	Chord Bearing	Chord Distance	Arc Length	Radius
1	112° 02' 40"	14	14	348

LOT 2123

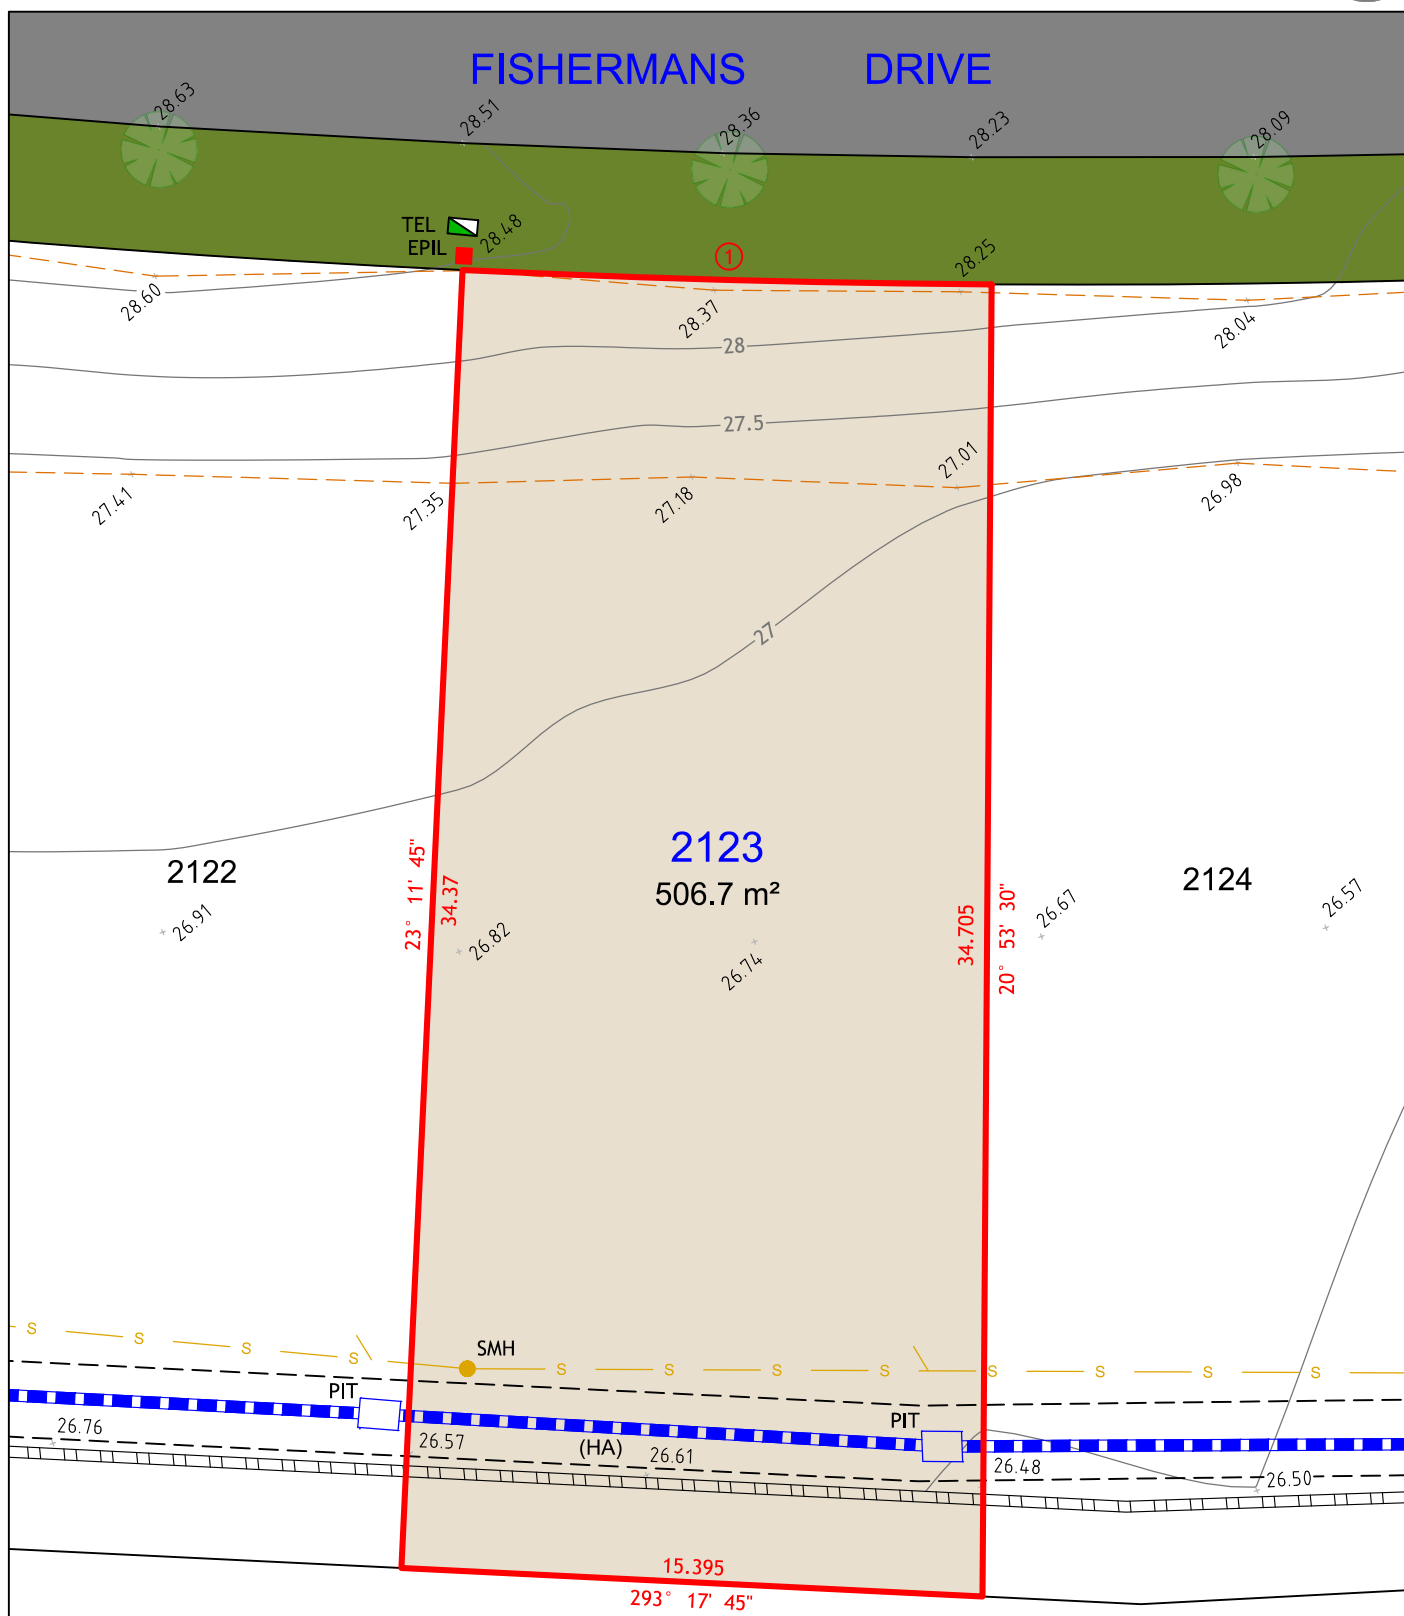

NOTES:

1. THIS PLAN IS SUITABLE FOR DETAILED PLANNING AND DESIGN AT THE SCALE/S STATED. THE PLAN MAY NOT BE SUITABLE FOR ANY OTHER PURPOSE OR FOR USE AT ANY OTHER SCALE/S.
2. SERVICES LOCATED ONLY WHERE VISIBLE.
3. THE BOUNDARIES AND UNDERGROUND SERVICES SHOWN ARE APPROXIMATE ONLY. FURTHER SURVEY WILL BE REQUIRED IF CONSTRUCTION IS TO TAKE PLACE ON OR ADJACENT TO THE BOUNDARIES.

LEGEND

	BOUNDARY LINE
	ADJACENT BOUNDARY
	EASEMENT
	STORMWATER PIPE
	SEWER
	TOP & TOE OF BANKS
	CONCRETE SOUND WALL

	TEL	TELSTRA / NBN PIT
	EPIL	ELECTRICAL PILLAR
	SMH	SEWER MANHOLE
	PIT	DRAINAGE PIT

(HA) EASEMENT TO DRAIN WATER 2 WIDE



260
MAITLAND ROAD,
MAYFIELD NSW 2304
Phone: 0249644886




Cad Ref: 18499 - DET SALE
Datum: AHD
Date: 15/04/19
Scale: 1:200 A4

Project No	18499
Drawing No	1
Revision	1

Arc Table				
No.	Chord Bearing	Chord Distance	Arc Length	Radius
1	107° 26'	14	14	348

LOT 2125

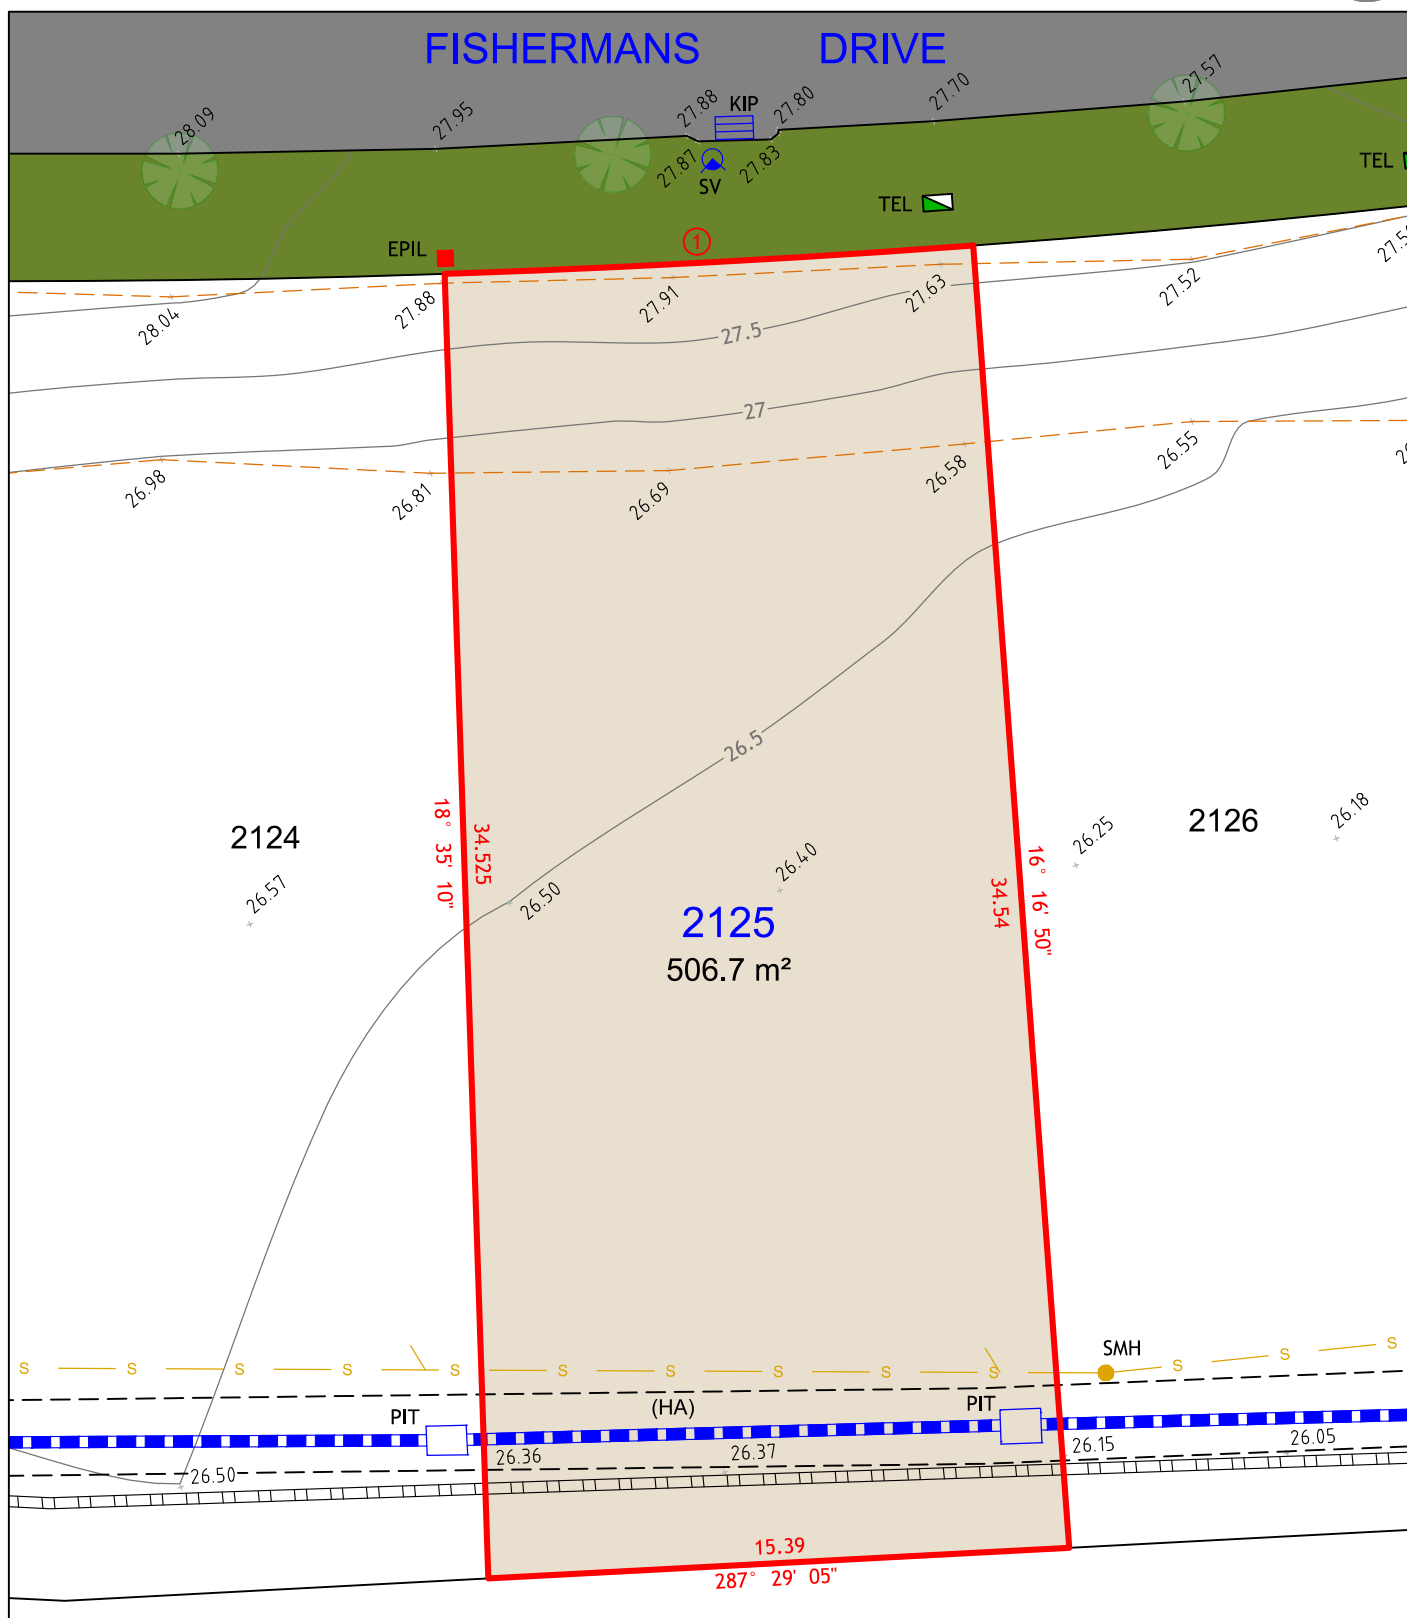

NOTES:


1. THIS PLAN IS SUITABLE FOR DETAILED PLANNING AND DESIGN AT THE SCALE/S STATED. THE PLAN MAY NOT BE SUITABLE FOR ANY OTHER PURPOSE OR FOR USE AT ANY OTHER SCALE/S.
2. SERVICES LOCATED ONLY WHERE VISIBLE.
3. THE BOUNDARIES AND UNDERGROUND SERVICES SHOWN ARE APPROXIMATE ONLY. FURTHER SURVEY WILL BE REQUIRED IF CONSTRUCTION IS TO TAKE PLACE ON OR ADJACENT TO THE BOUNDARIES.

LEGEND

	BOUNDARY LINE
	ADJACENT BOUNDARY
	EASEMENT
	STORMWATER PIPE
	SEWER
	TOP & TOE OF BANKS
	CONCRETE SOUND WALL

	TEL	TELSTRA / NBN PIT
	EPIL	ELECTRICAL PILLAR
	SMH	SEWER MANHOLE
	PIT	DRAINAGE PIT
	KIP	KERB INLET PIT
	SV	STOP VALVE

(HA) EASEMENT TO DRAIN WATER 2 WIDE

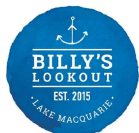

260
MAITLAND ROAD,
MAYFIELD NSW 2304
Phone: 0249644886




Cad Ref: 18499 - DET SALE
Datum: AHD
Date: 15/04/19
Scale: 1:200 A4

Project No	18499
Drawing No	1
Revision	1

Arc Table				
No.	Chord Bearing	Chord Distance	Arc Length	Radius
1	105° 17' 35"	12	12	348

LOT 2126

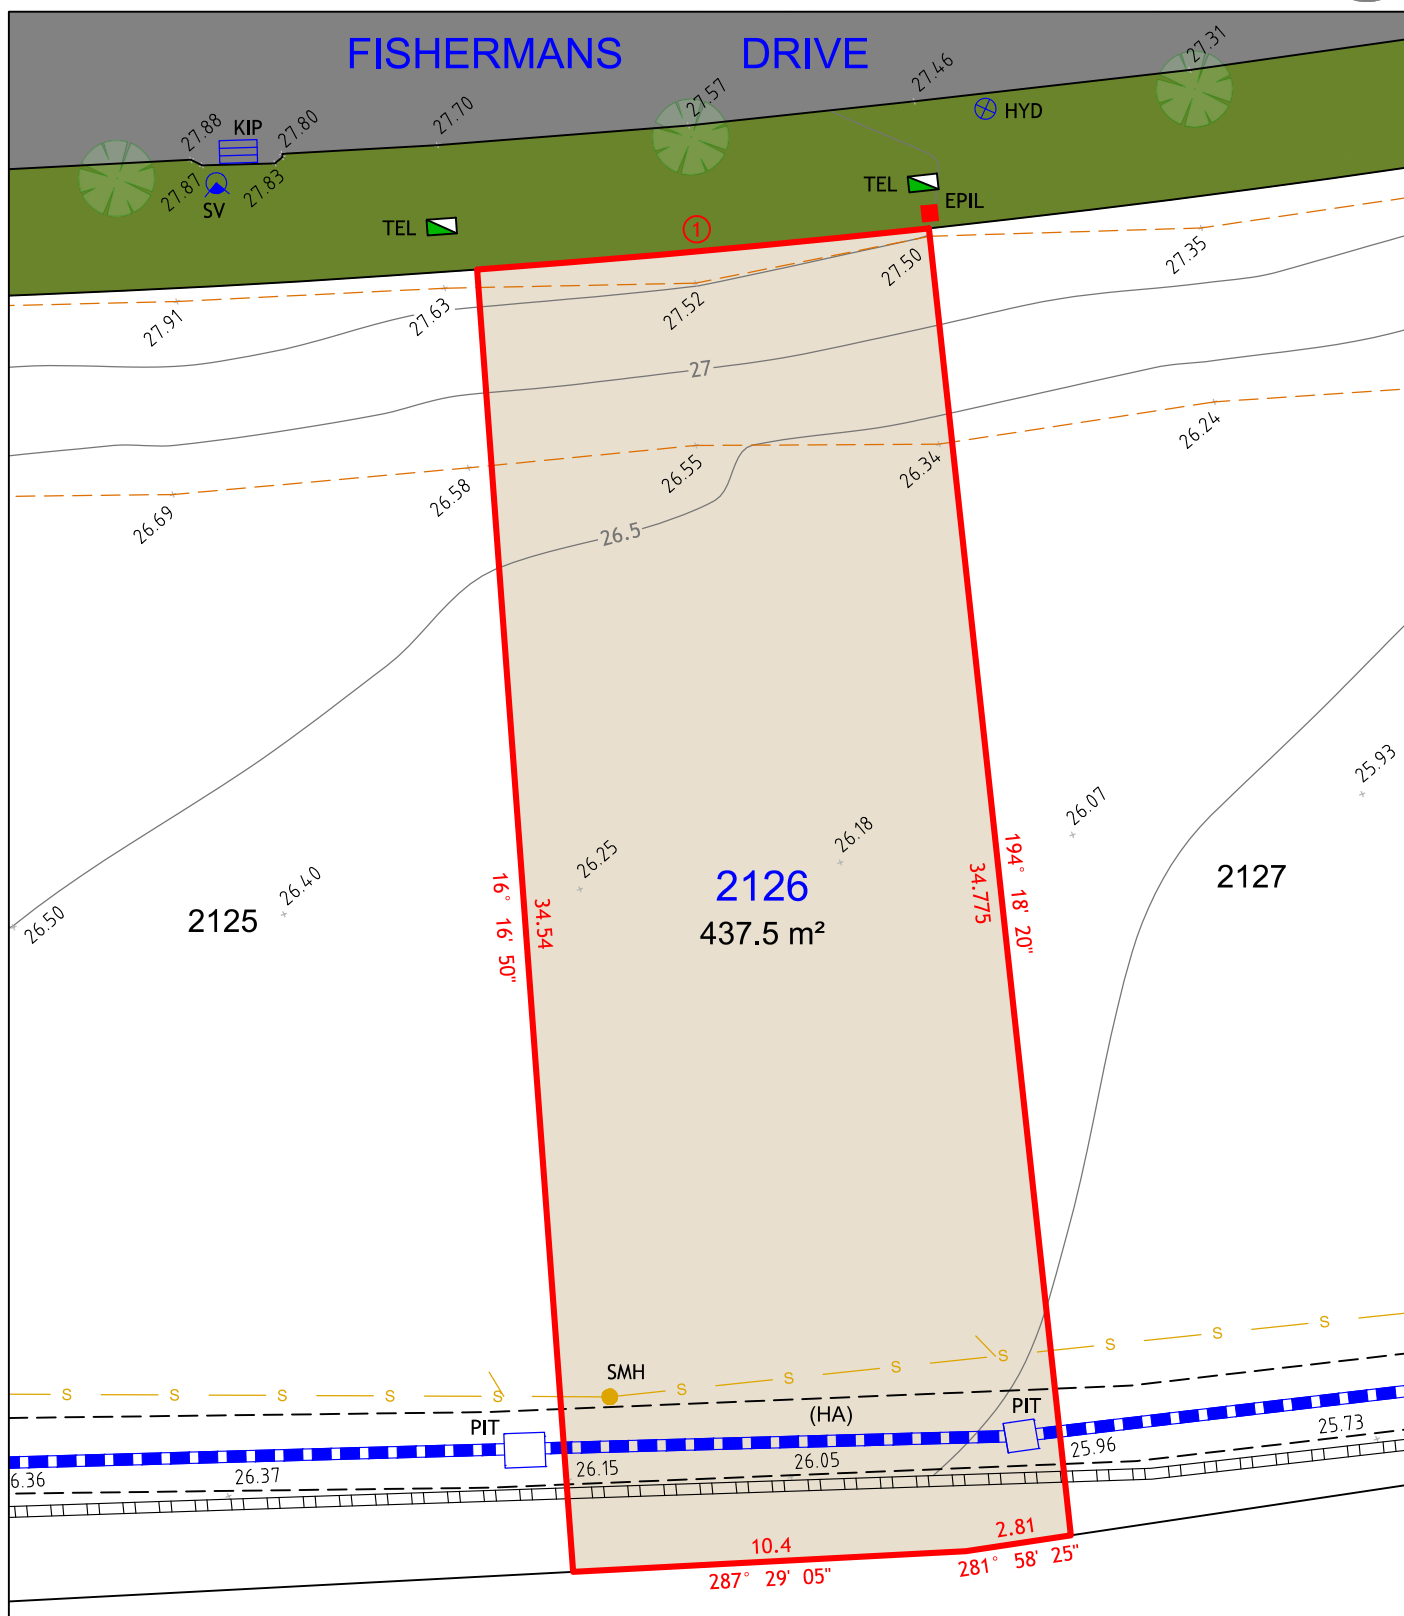

NOTES:

1. THIS PLAN IS SUITABLE FOR DETAILED PLANNING AND DESIGN AT THE SCALE/S STATED. THE PLAN MAY NOT BE SUITABLE FOR ANY OTHER PURPOSE OR FOR USE AT ANY OTHER SCALE/S.
2. SERVICES LOCATED ONLY WHERE VISIBLE.
3. THE BOUNDARIES AND UNDERGROUND SERVICES SHOWN ARE APPROXIMATE ONLY. FURTHER SURVEY WILL BE REQUIRED IF CONSTRUCTION IS TO TAKE PLACE ON OR ADJACENT TO THE BOUNDARIES.

LEGEND

	BOUNDARY LINE
	ADJACENT BOUNDARY
	EASEMENT
	STORMWATER PIPE
	SEWER
	TOP & TOE OF BANKS
	CONCRETE SOUND WALL

	TEL	TELSTRA / NBN PIT
	EPIL	ELECTRICAL PILLAR
	SMH	SEWER MANHOLE
	PIT	DRAINAGE PIT
	HYD	HYDRANT
	KIP	KERB INLET PIT
	SV	STOP VALVE

(HA) EASEMENT TO DRAIN WATER 2 WIDE



260
MAITLAND ROAD,
MAYFIELD NSW 2304
Phone: 0249644886



Cad Ref: 18499 - DET SALE
Datum: AHD
Date: 15/04/19
Scale: 1:200 A4


Project No
18499
Drawing No
1
Revision
1

Project No
18499

Drawing No
1

Arc Table				
No.	Chord Bearing	Chord Distance	Arc Length	Radius
1	100° 31' 05"	16	16	348

LOT 2128

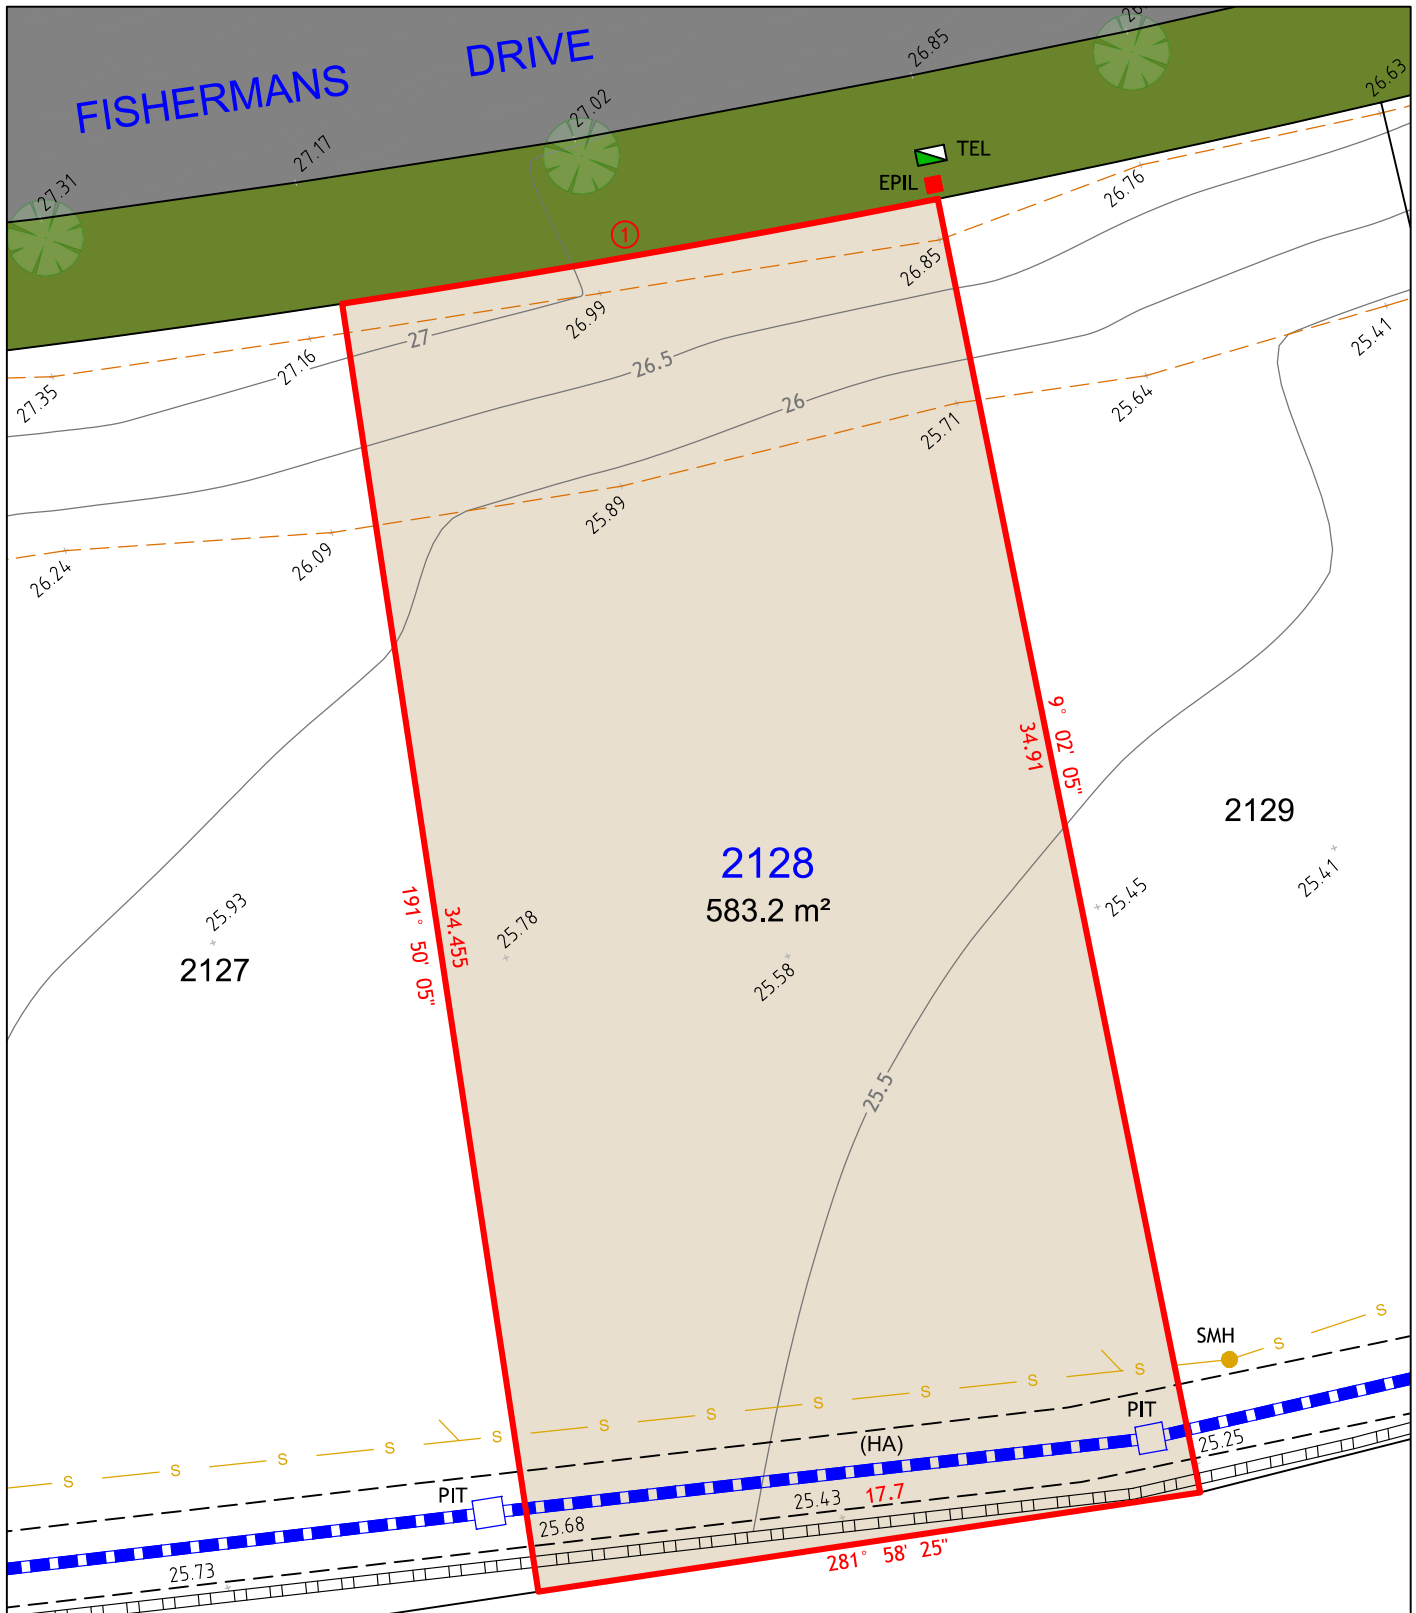

NOTES:

1. THIS PLAN IS SUITABLE FOR DETAILED PLANNING AND DESIGN AT THE SCALE/S STATED. THE PLAN MAY NOT BE SUITABLE FOR ANY OTHER PURPOSE OR FOR USE AT ANY OTHER SCALE/S.
2. SERVICES LOCATED ONLY WHERE VISIBLE.
3. THE BOUNDARIES AND UNDERGROUND SERVICES SHOWN ARE APPROXIMATE ONLY. FURTHER SURVEY WILL BE REQUIRED IF CONSTRUCTION IS TO TAKE PLACE ON OR ADJACENT TO THE BOUNDARIES.

LEGEND

	BOUNDARY LINE
	ADJACENT BOUNDARY
	EASEMENT
	STORMWATER PIPE
	SEWER
	TOP & TOE OF BANKS
	CONCRETE SOUND WALL

	TEL	TELSTRA / NBN PIT
	EPIL	ELECTRICAL PILLAR
	SMH	SEWER MANHOLE
	PIT	DRAINAGE PIT

(HA) EASEMENT TO DRAIN WATER 2 WIDE



260
MAITLAND ROAD,
MAYFIELD NSW 2304
Phone: 0249644886




Cad Ref: 18499 - DET SALE
Datum: AHD
Date: 15/04/19
Scale: 1:200 A4

Project No	18499
Drawing No	1
Revision	1

Arc Table				
No.	Chord Bearing	Chord Distance	Arc Length	Radius
1	98° 12' 50"	12	12	348

LOT 2129

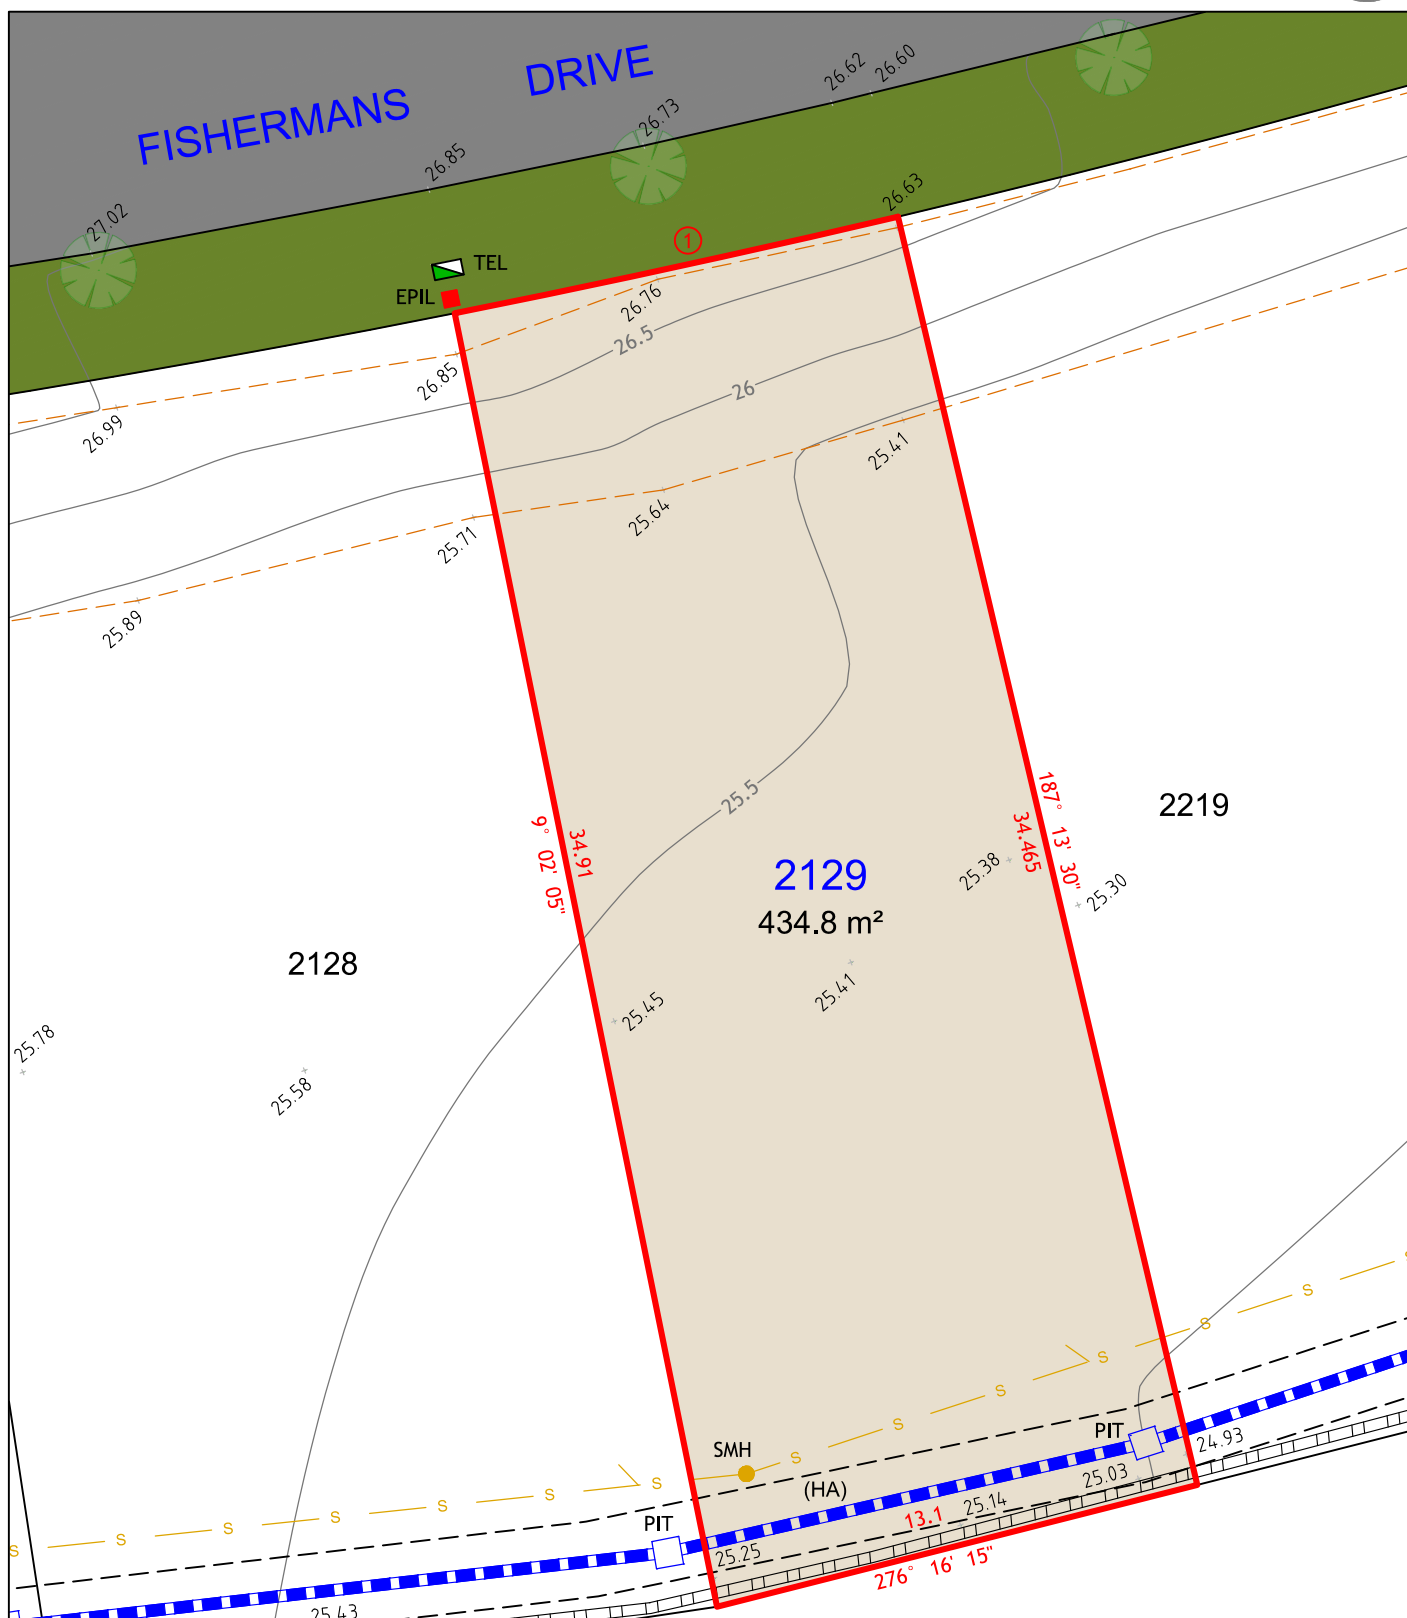

NOTES:

1. THIS PLAN IS SUITABLE FOR DETAILED PLANNING AND DESIGN AT THE SCALE/S STATED. THE PLAN MAY NOT BE SUITABLE FOR ANY OTHER PURPOSE OR FOR USE AT ANY OTHER SCALE/S.
2. SERVICES LOCATED ONLY WHERE VISIBLE.
3. THE BOUNDARIES AND UNDERGROUND SERVICES SHOWN ARE APPROXIMATE ONLY. FURTHER SURVEY WILL BE REQUIRED IF CONSTRUCTION IS TO TAKE PLACE ON OR ADJACENT TO THE BOUNDARIES.

LEGEND

	BOUNDARY LINE
	ADJACENT BOUNDARY
	EASEMENT
	STORMWATER PIPE
	SEWER
	TOP & TOE OF BANKS
	CONCRETE SOUND WALL

	TEL	TELSTRA / NBN PIT
	EPIL	ELECTRICAL PILLAR
	SMH	SEWER MANHOLE
	PIT	DRAINAGE PIT

(HA) EASEMENT TO DRAIN WATER 2 WIDE



260
MAITLAND ROAD,
MAYFIELD NSW 2304
Phone: 0249644886



Cad Ref: 18499 - DET SALE
Datum: AHD
Date: 15/04/19
Scale: 1:200 A4

Project No	18499
Drawing No	1
Revision	1