


Arc Table				
No.	Chord Bearing	Chord Distance	Arc Length	Radius
1	190° 14' 15"	14.38	14.475	36

LOT 2201

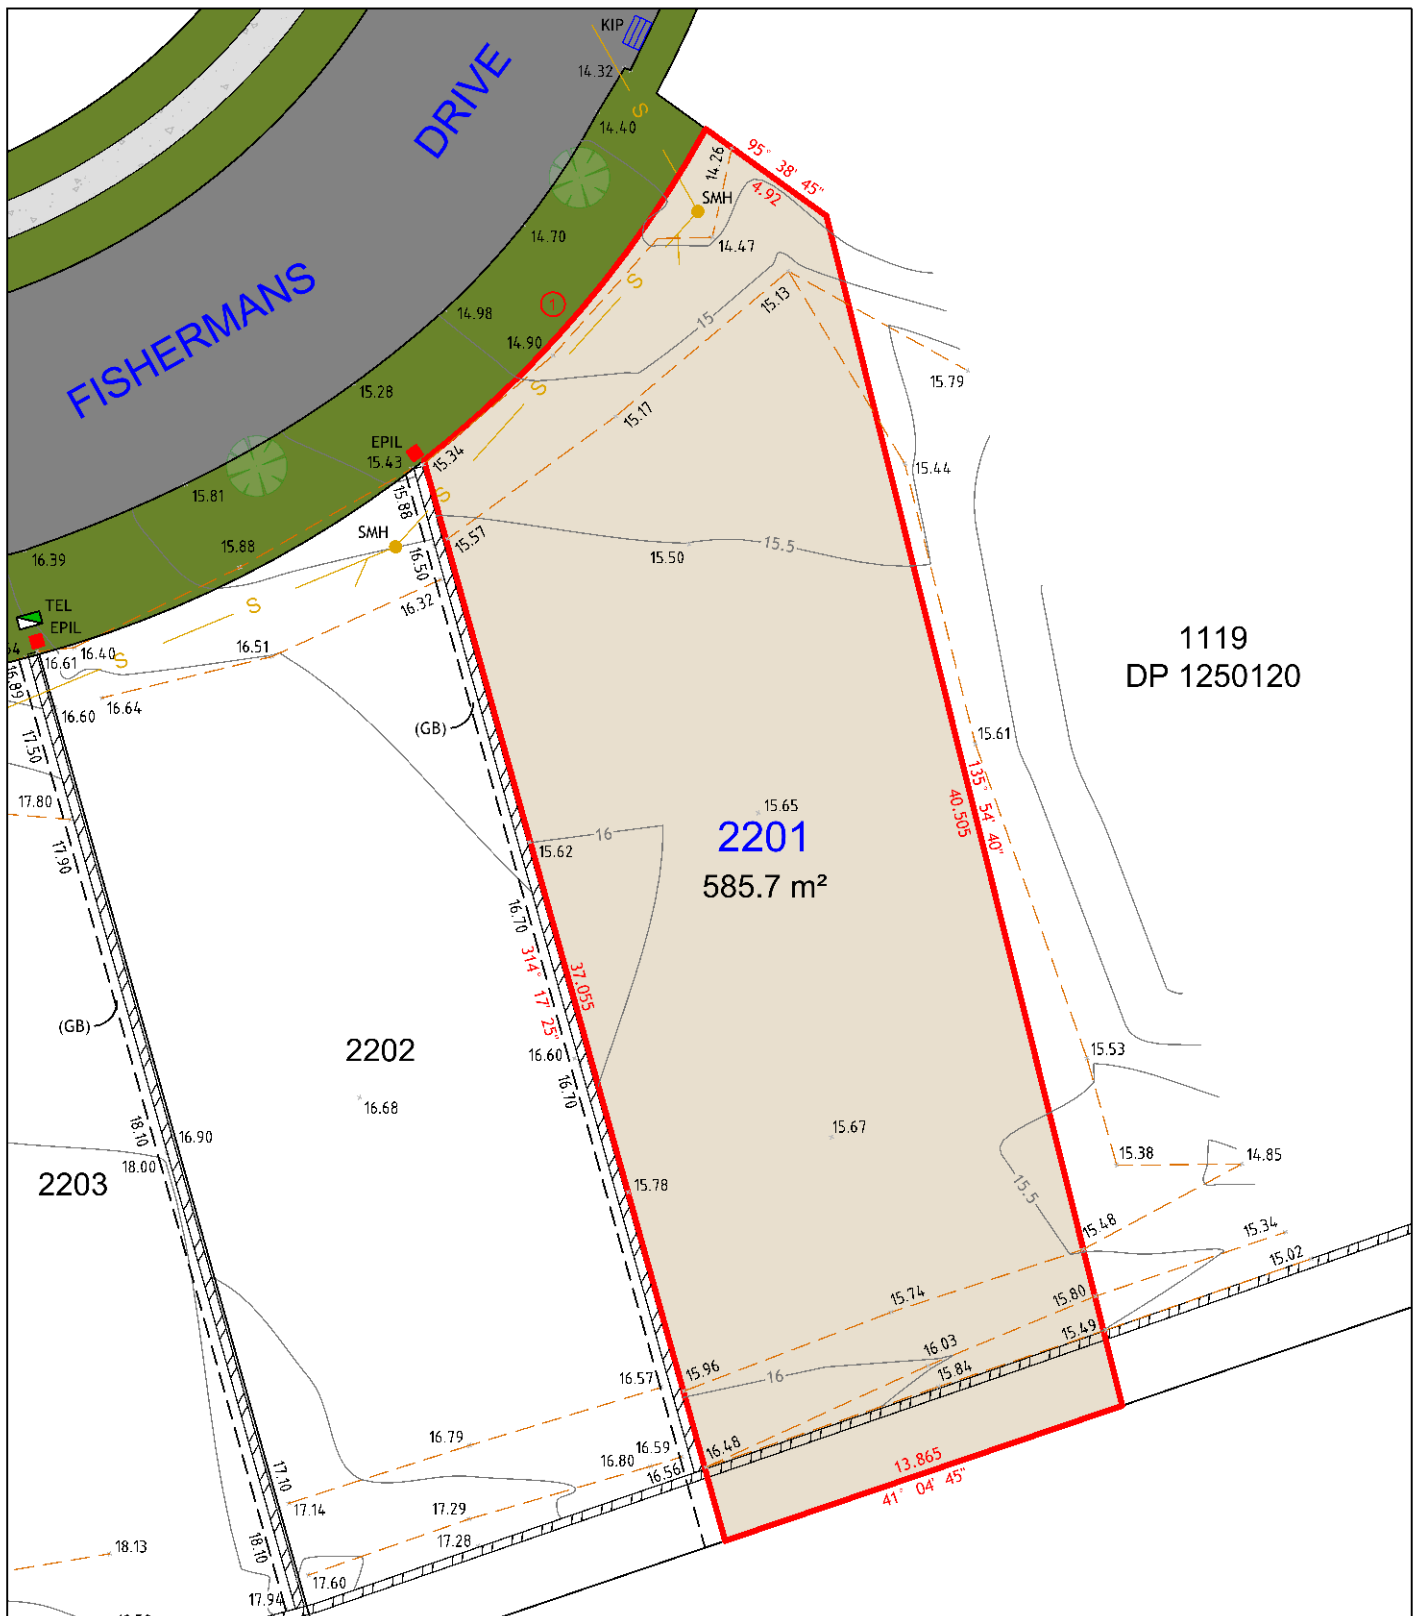

NOTES:

1. THIS PLAN IS SUITABLE FOR DETAILED PLANNING AND DESIGN AT THE SCALE/S STATED. THE PLAN MAY NOT BE SUITABLE FOR ANY OTHER PURPOSE OR FOR USE AT ANY OTHER SCALE/S.
2. SERVICES LOCATED ONLY WHERE VISIBLE.
3. THE BOUNDARIES AND UNDERGROUND SERVICES SHOWN ARE APPROXIMATE ONLY. FURTHER SURVEY WILL BE REQUIRED IF CONSTRUCTION IS TO TAKE PLACE ON OR ADJACENT TO THE BOUNDARIES.

LEGEND

—	BOUNDARY LINE
- - - - -	ADJACENT BOUNDARY
- - - - -	EASEMENT
- s - - -	SEWER
- - - - -	TOP & TOE OF BANKS
	RETAINING WALL

	TEL	TELSTRA / NBN PIT
	EPIL	ELECTRICAL PILLAR
	SMH	SEWER MANHOLE
	KIP	KERB INLET PIT

(GB) RESTRICTION ON THE USE OF LAND 0.7 WIDE



260
MAITLAND ROAD,
MAYFIELD NSW 2304
Phone: 0249644886

**DELFS
LASCELLES**
CONSULTING SURVEYORS


Cad Ref: 18321 - DET SALE R2
Datum: AHD
Date: 13/03/19
Scale: 1:250 A4

Project No
18321

Drawing No	Revision
1	2

Arc Table				
No.	Chord Bearing	Chord Distance	Arc Length	Radius
1	213° 09' 40"	14.235	14.33	36

LOT 2202

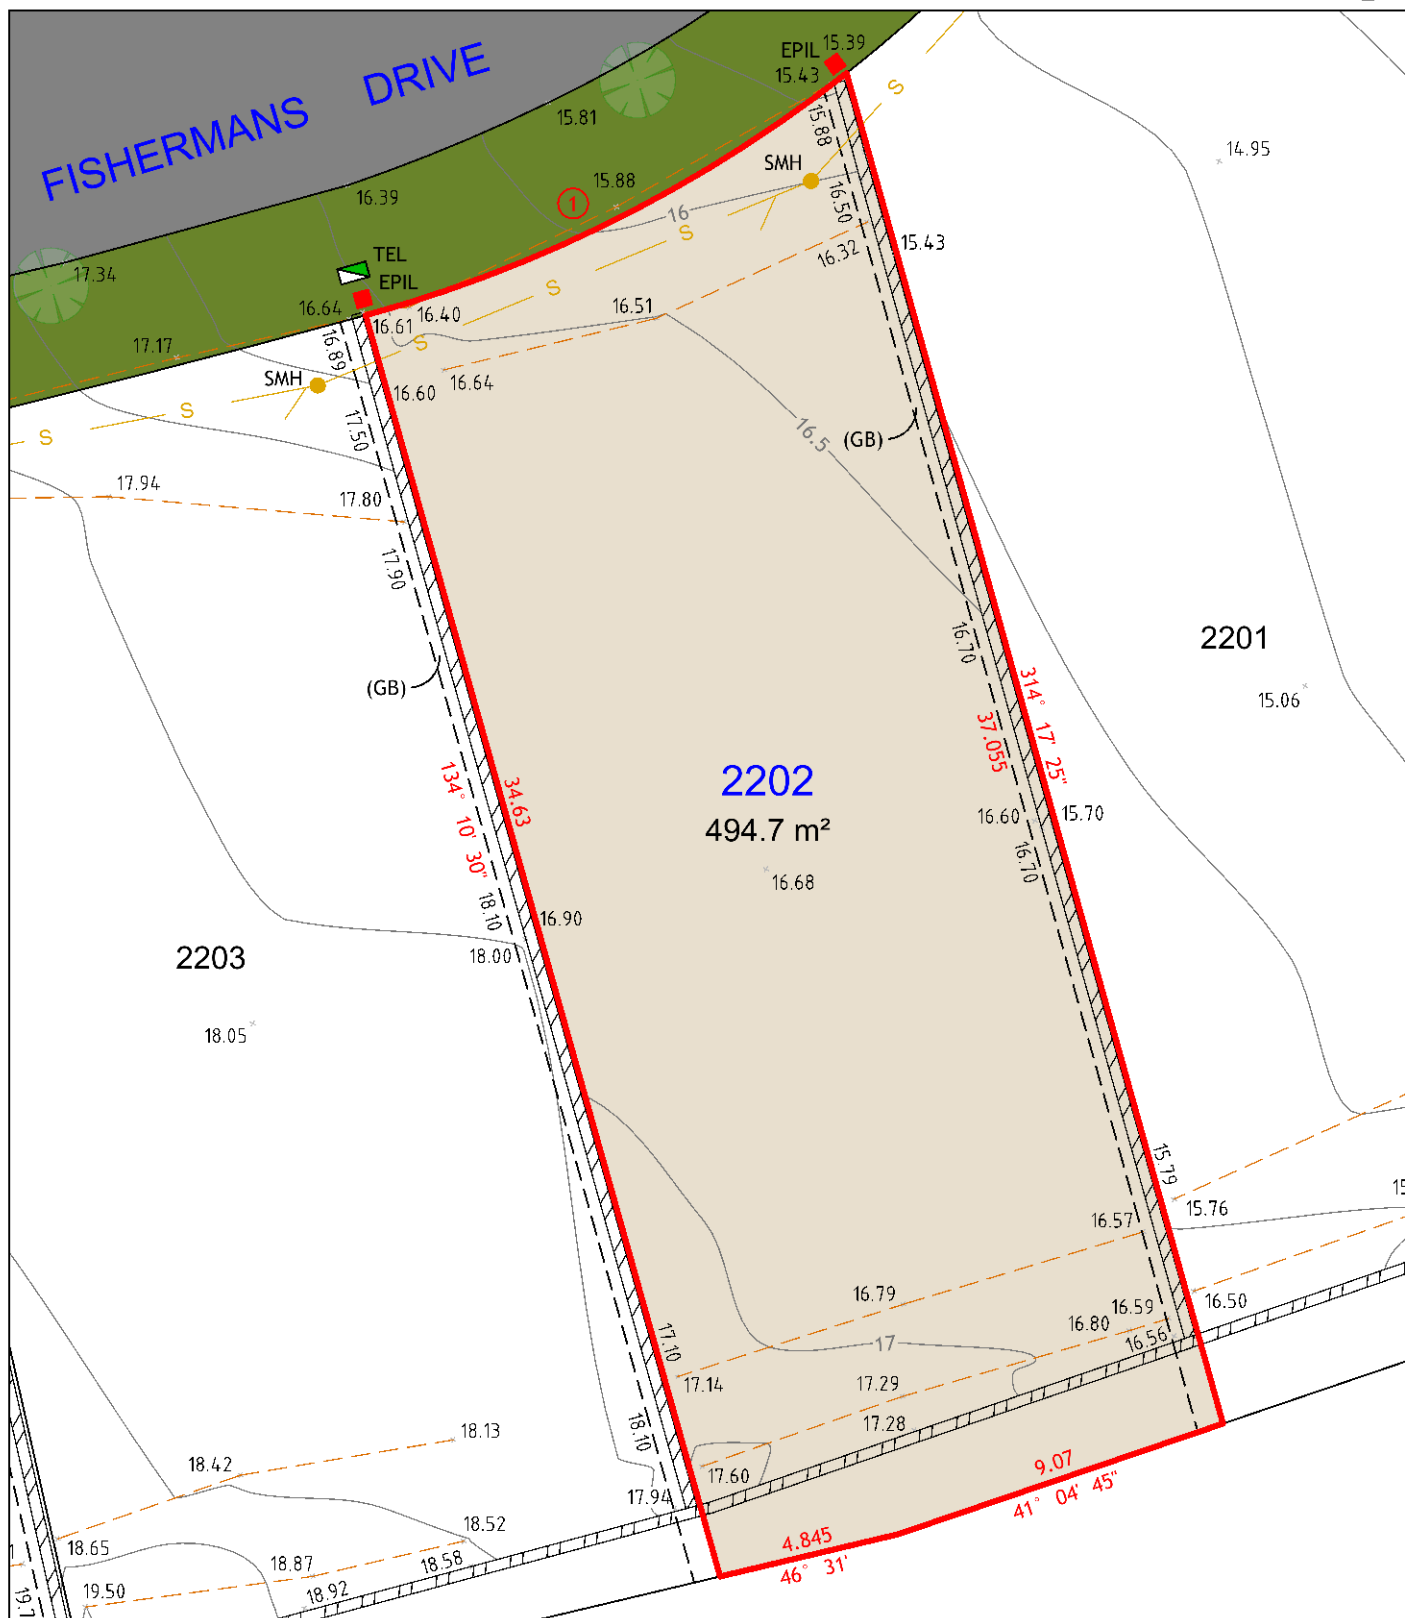

NOTES:

1. THIS PLAN IS SUITABLE FOR DETAILED PLANNING AND DESIGN AT THE SCALE/S STATED. THE PLAN MAY NOT BE SUITABLE FOR ANY OTHER PURPOSE OR FOR USE AT ANY OTHER SCALE/S.
2. SERVICES LOCATED ONLY WHERE VISIBLE.
3. THE BOUNDARIES AND UNDERGROUND SERVICES SHOWN ARE APPROXIMATE ONLY. FURTHER SURVEY WILL BE REQUIRED IF CONSTRUCTION IS TO TAKE PLACE ON OR ADJACENT TO THE BOUNDARIES.

LEGEND

	BOUNDARY LINE
	ADJACENT BOUNDARY
	EASEMENT
	SEWER
	TOP & TOE OF BANKS
	RETAINING WALL

	TEL	TELSTRA / NBN PIT
	EPIL	ELECTRICAL PILLAR
	SMH	SEWER MANHOLE

(GB) RESTRICTION ON THE USE OF LAND 0.7 WIDE



260
MAITLAND ROAD,
MAYFIELD NSW 2304
Phone: 0249644886




Cad Ref: 18321 - DET SALE
Datum: AHD
Date: 13/03/19
Scale: 1:200 A4

Project No
18321

Drawing No	Revision
1	1

Arc Table				
No.	Chord Bearing	Chord Distance	Arc Length	Radius
1	225° 48' 45"	15.18	15.18	348

LOT 2203

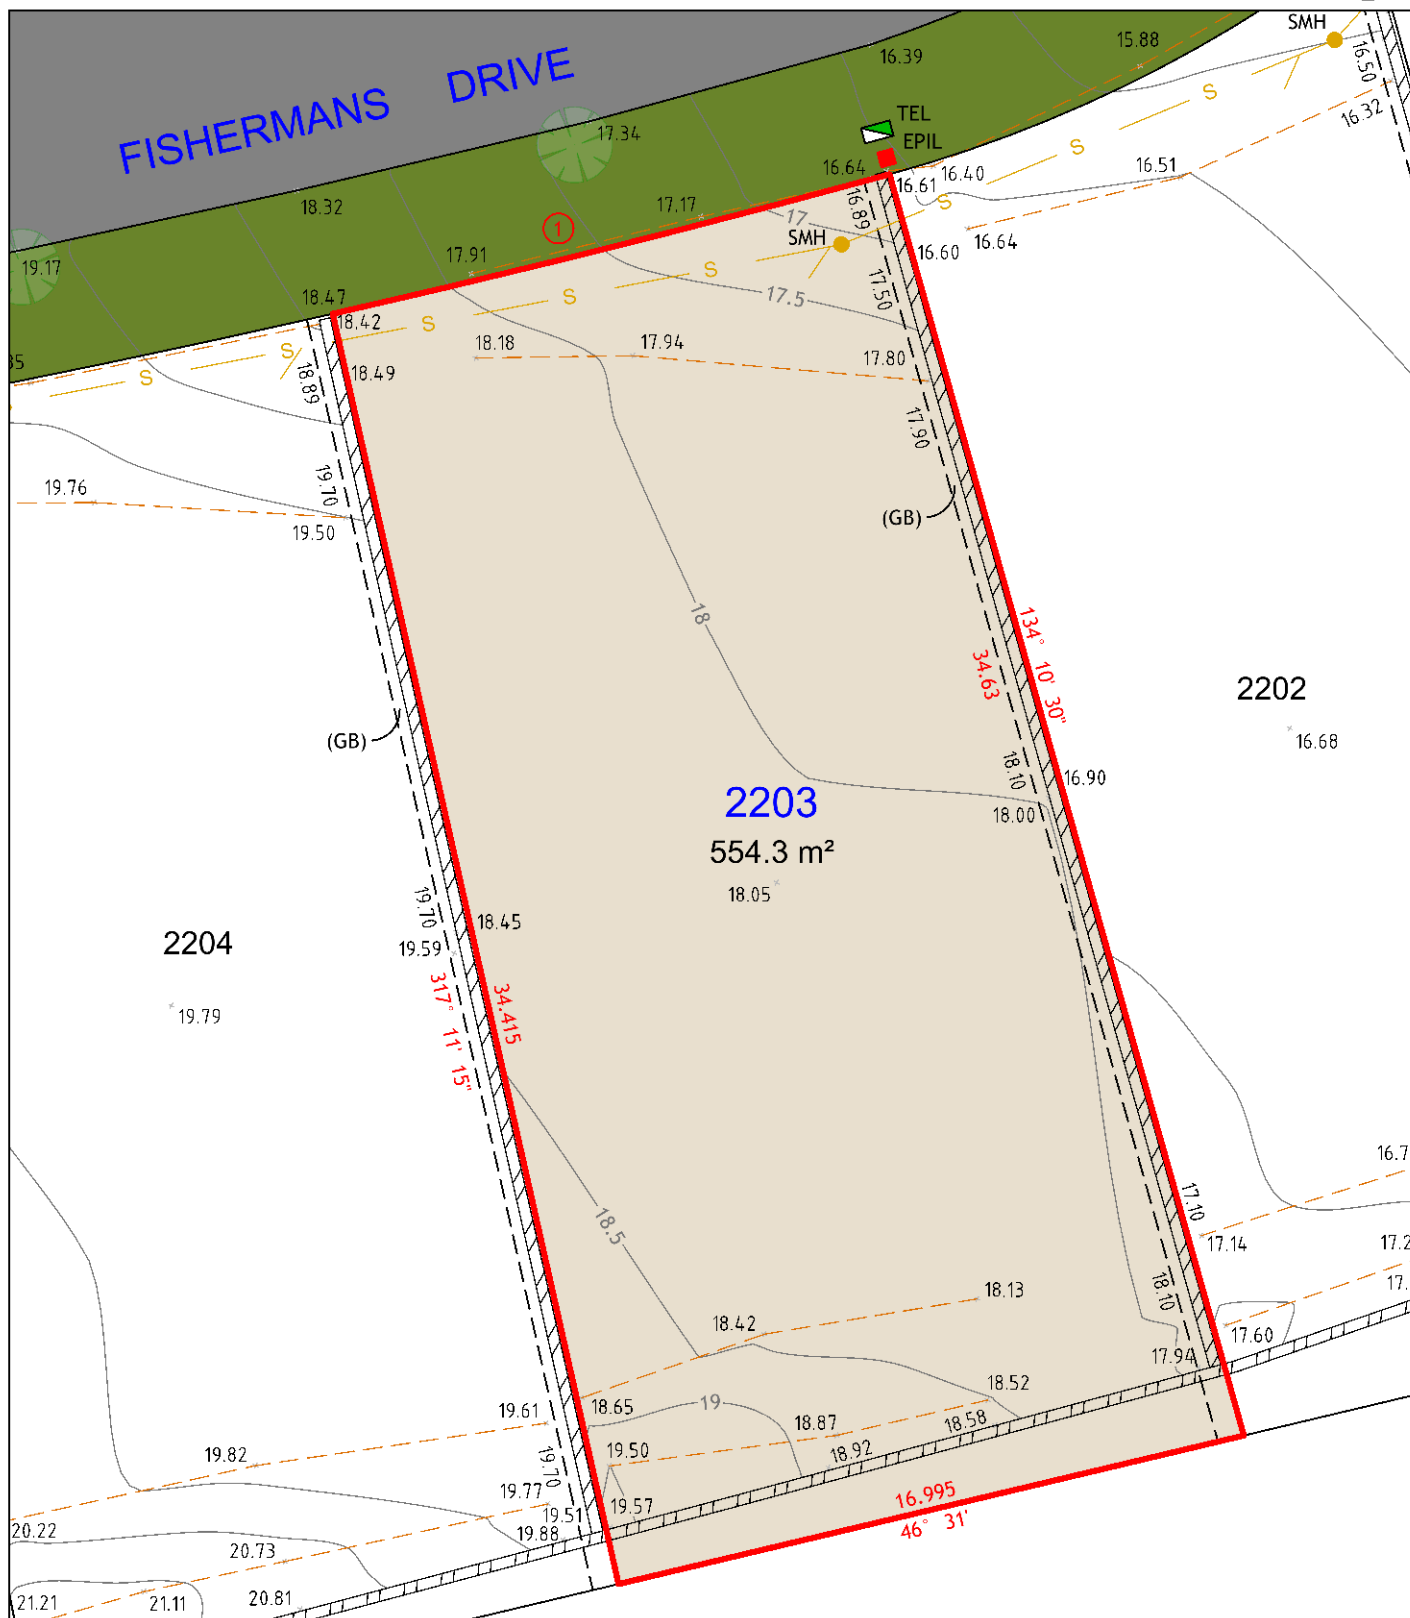

NOTES:

1. THIS PLAN IS SUITABLE FOR DETAILED PLANNING AND DESIGN AT THE SCALE/S STATED. THE PLAN MAY NOT BE SUITABLE FOR ANY OTHER PURPOSE OR FOR USE AT ANY OTHER SCALE/S.
2. SERVICES LOCATED ONLY WHERE VISIBLE.
3. THE BOUNDARIES AND UNDERGROUND SERVICES SHOWN ARE APPROXIMATE ONLY. FURTHER SURVEY WILL BE REQUIRED IF CONSTRUCTION IS TO TAKE PLACE ON OR ADJACENT TO THE BOUNDARIES.

LEGEND

	BOUNDARY LINE
	ADJACENT BOUNDARY
	EASEMENT
	SEWER
	TOP & TOE OF BANKS
	RETAINING WALL

	TEL	TELSTRA / NBN PIT
	EPIL	ELECTRICAL PILLAR
	SMH	SEWER MANHOLE

(GB) RESTRICTION ON THE USE OF LAND 0.7 WIDE



260
MAITLAND ROAD,
MAYFIELD NSW 2304
Phone: 0249644886

**DELFS
LASCELLES**
CONSULTING SURVEYORS


Cad Ref: 18321 - DET SALE
Datum: AHD
Date: 13/03/19
Scale: 1:200 A4

Project No
18321

Drawing No	Revision
1	1

Arc Table				
No.	Chord Bearing	Chord Distance	Arc Length	Radius
1	228° 17' 50"	15	15	348

LOT 2204

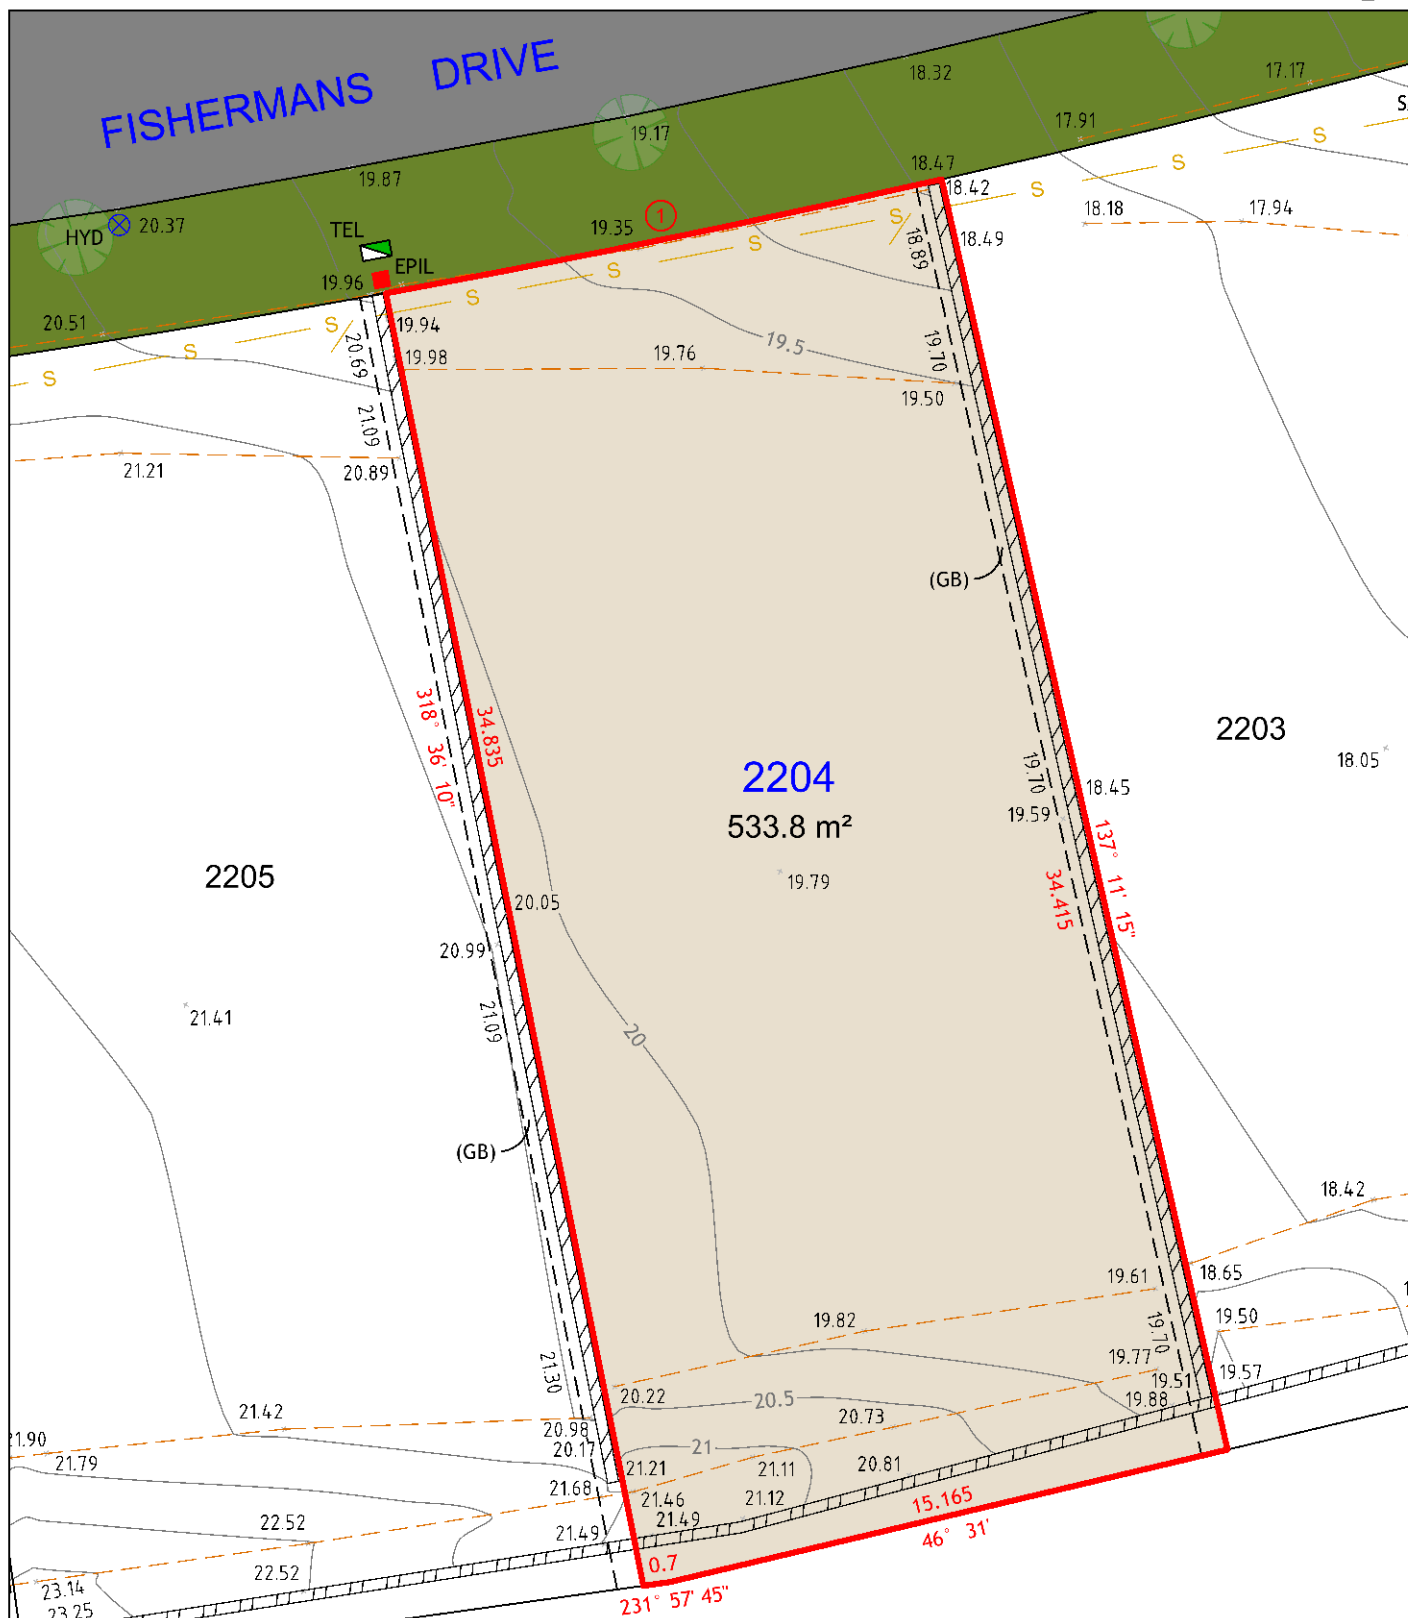

NOTES:

1. THIS PLAN IS SUITABLE FOR DETAILED PLANNING AND DESIGN AT THE SCALE/S STATED. THE PLAN MAY NOT BE SUITABLE FOR ANY OTHER PURPOSE OR FOR USE AT ANY OTHER SCALE/S.
2. SERVICES LOCATED ONLY WHERE VISIBLE.
3. THE BOUNDARIES AND UNDERGROUND SERVICES SHOWN ARE APPROXIMATE ONLY. FURTHER SURVEY WILL BE REQUIRED IF CONSTRUCTION IS TO TAKE PLACE ON OR ADJACENT TO THE BOUNDARIES.

LEGEND

	BOUNDARY LINE
	ADJACENT BOUNDARY
	EASEMENT
	SEWER
	TOP & TOE OF BANKS
	RETAINING WALL



TEL
EPIL
HYD

TELSTRA / NBN PIT
ELECTRICAL PILLAR
HYDRANT

(GB) RESTRICTION ON THE USE OF LAND 0.7 WIDE



260
MAITLAND ROAD,
MAYFIELD NSW 2304
Phone: 0249644886

**DELFS
LASCELLES**
CONSULTING SURVEYORS


Cad Ref: 18321 - DET SALE
Datum: AHD
Date: 13/03/19
Scale: 1:200 A4

Project No
18321

Drawing No	Revision
1	1

Arc Table				
No.	Chord Bearing	Chord Distance	Arc Length	Radius
1	230° 43' 30"	14.485	14.485	348

LOT 2205

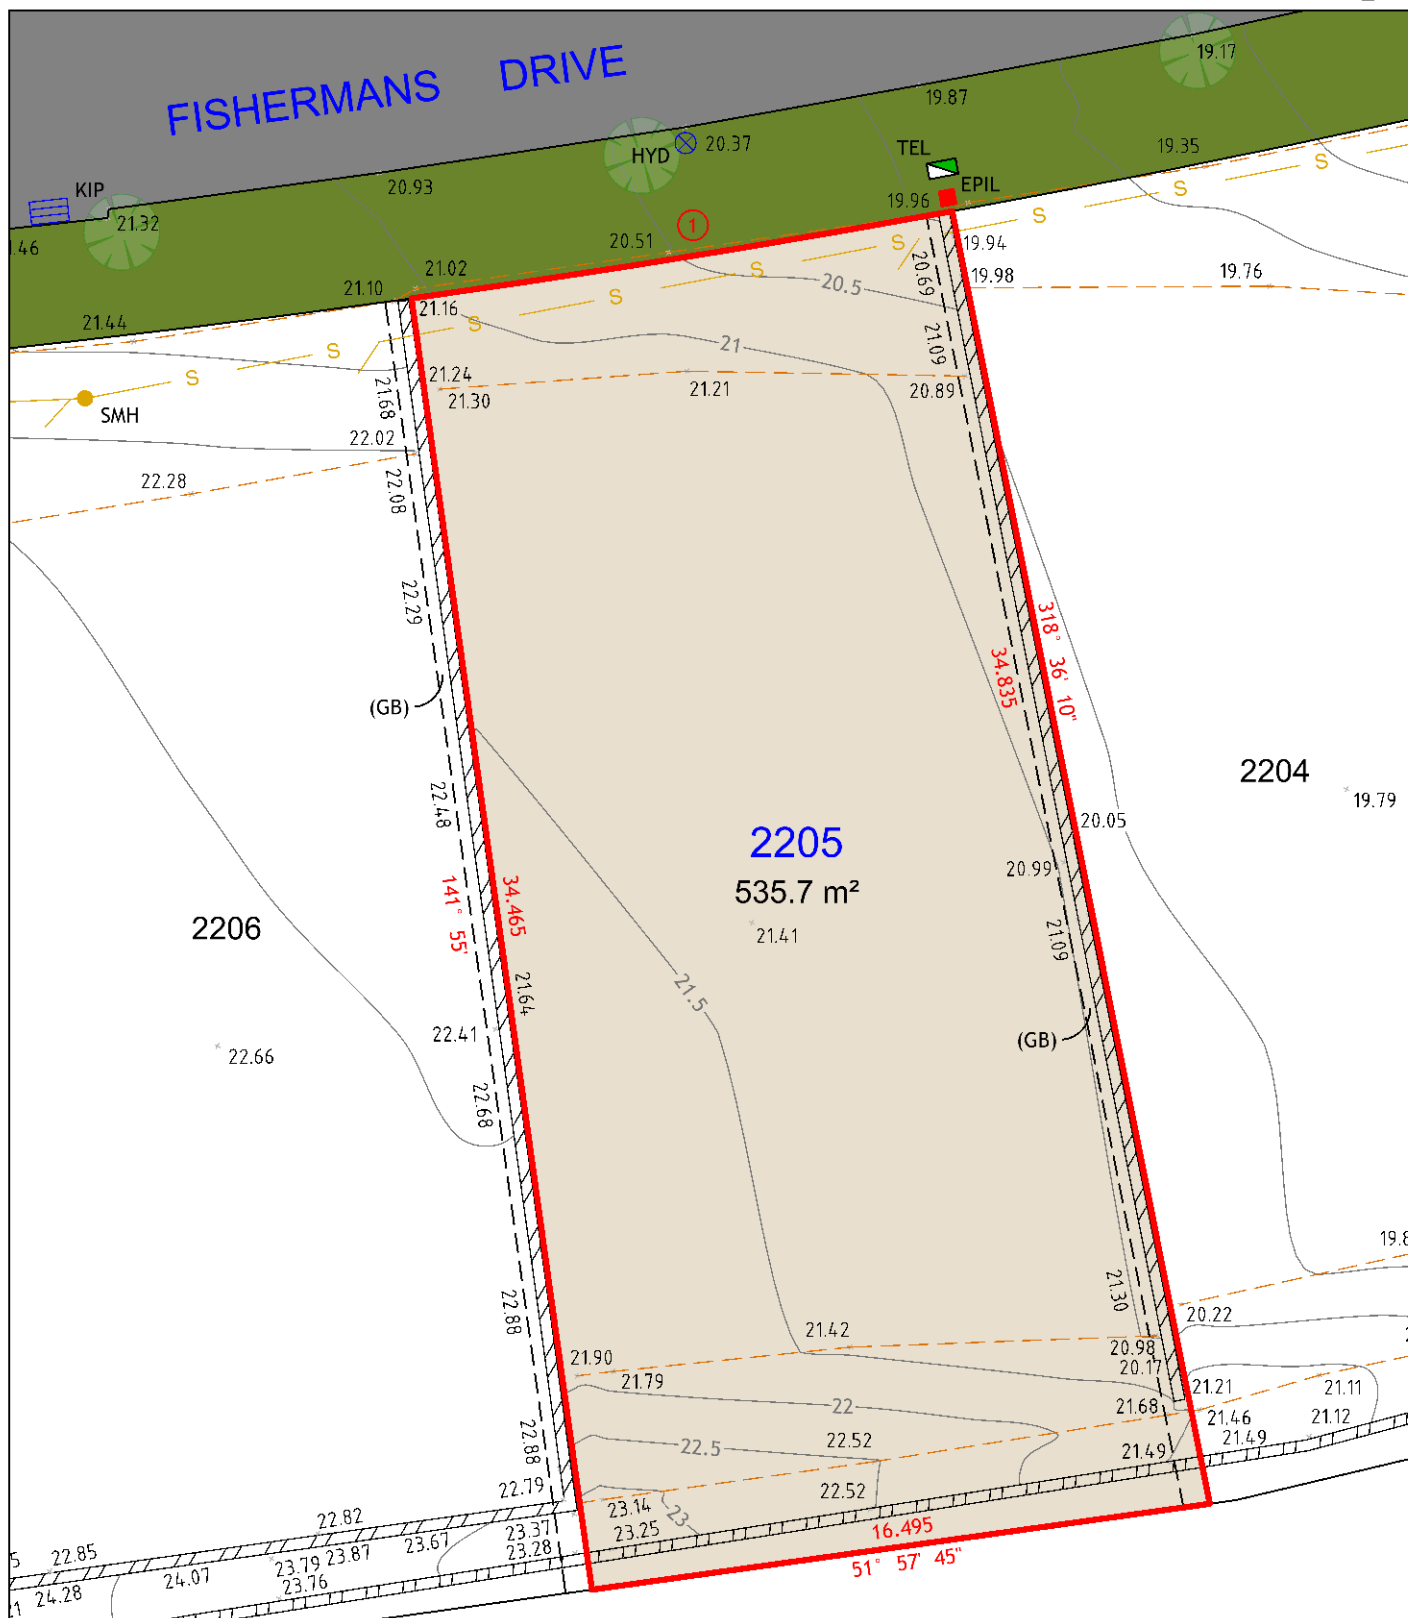

NOTES:

1. THIS PLAN IS SUITABLE FOR DETAILED PLANNING AND DESIGN AT THE SCALE/S STATED. THE PLAN MAY NOT BE SUITABLE FOR ANY OTHER PURPOSE OR FOR USE AT ANY OTHER SCALE/S.
2. SERVICES LOCATED ONLY WHERE VISIBLE.
3. THE BOUNDARIES AND UNDERGROUND SERVICES SHOWN ARE APPROXIMATE ONLY. FURTHER SURVEY WILL BE REQUIRED IF CONSTRUCTION IS TO TAKE PLACE ON OR ADJACENT TO THE BOUNDARIES.

LEGEND

	BOUNDARY LINE
	ADJACENT BOUNDARY
	EASEMENT
	SEWER
	TOP & TOE OF BANKS
	RETAINING WALL

	TEL	TELSTRA / NBN PIT
	EPIL	ELECTRICAL PILLAR
	SMH	SEWER MANHOLE
	HYD	HYDRANT
	KIP	KERB INLET PIT

(GB) RESTRICTION ON THE USE OF LAND 0.7 WIDE



260
MAITLAND ROAD,
MAYFIELD NSW 2304
Phone: 0249644886




Cad Ref: 18321 - DET SALE
Datum: AHD
Date: 13/03/19
Scale: 1:200 A4

Project No	18321
Drawing No	1
Revision	1

Arc Table				
No.	Chord Bearing	Chord Distance	Arc Length	Radius
1	233° 09' 10"	15	15	348

LOT 2206

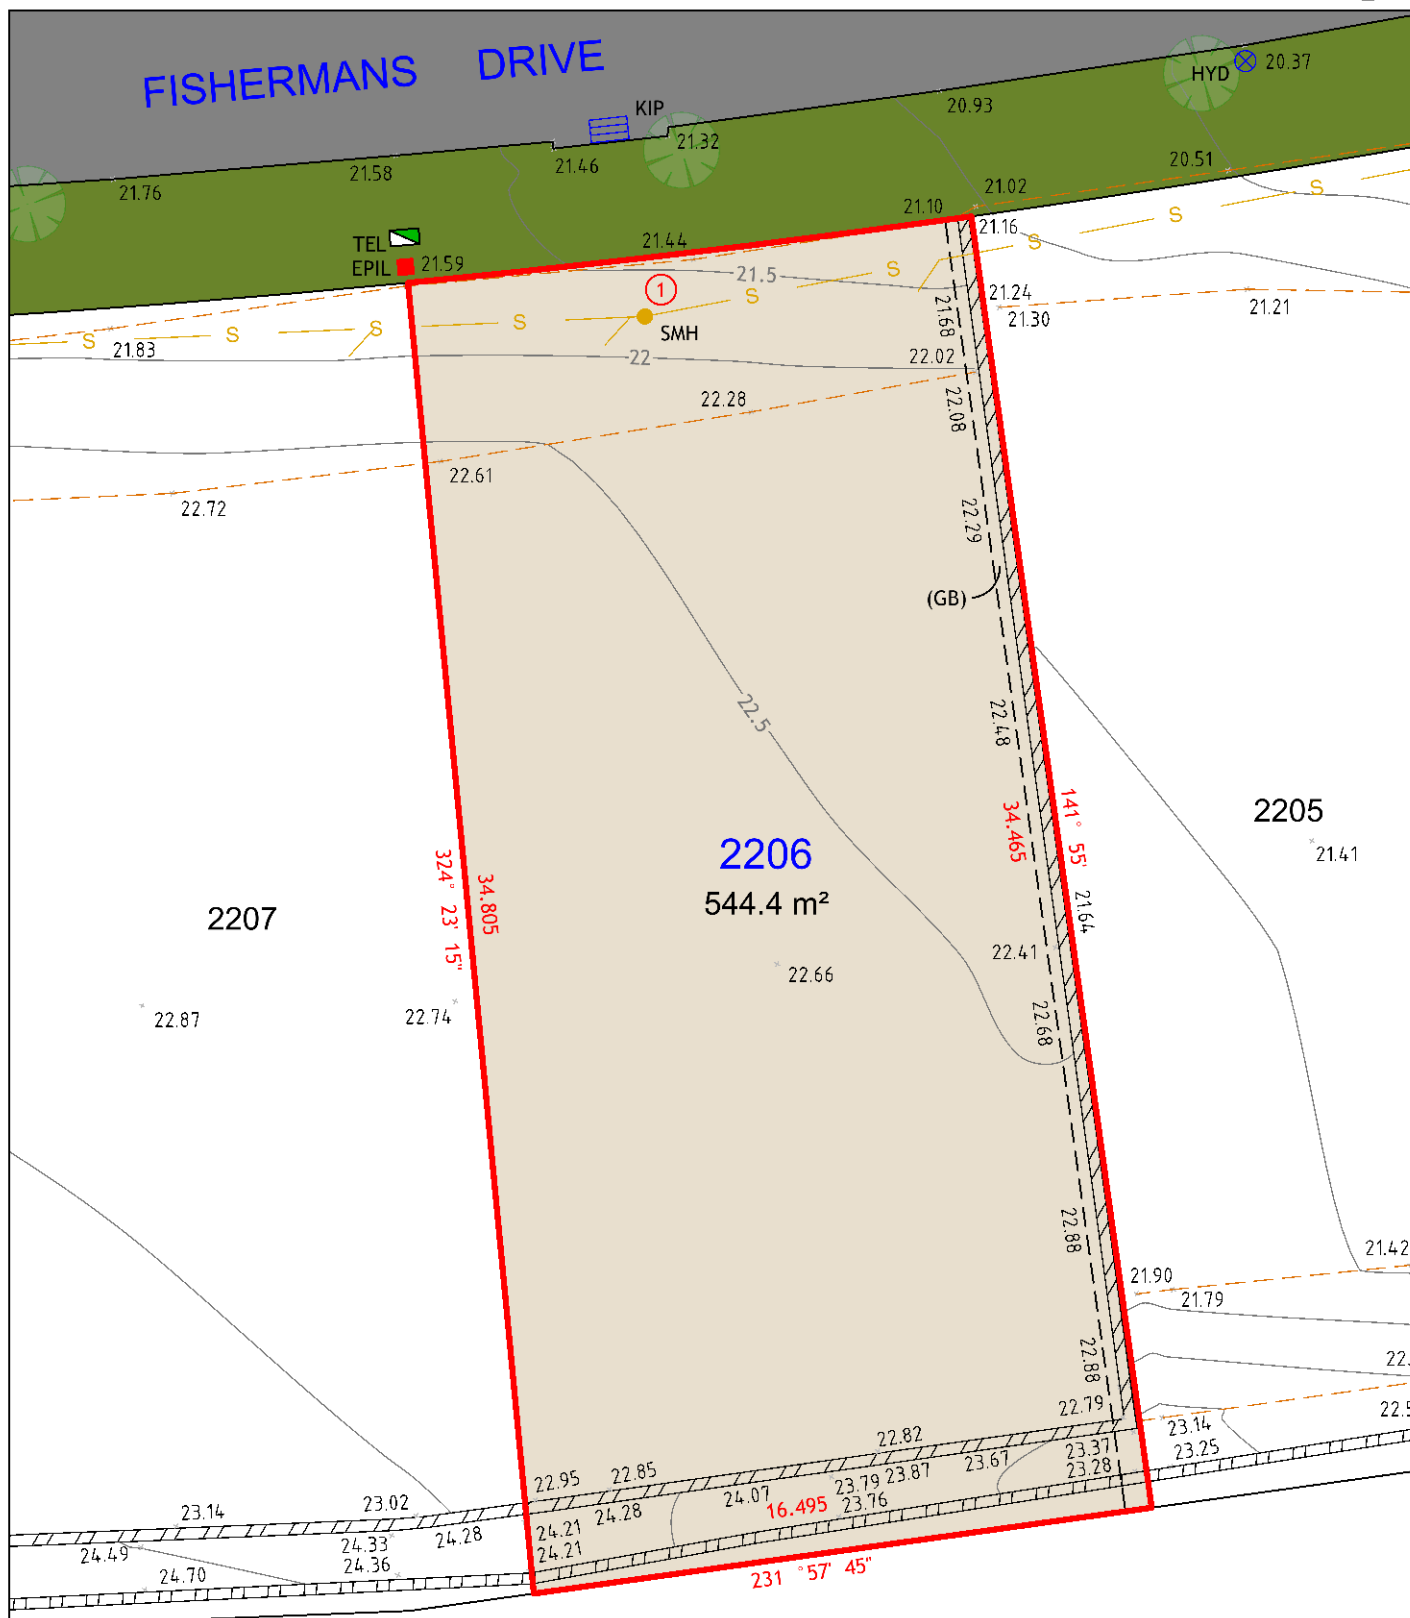

NOTES:

1. THIS PLAN IS SUITABLE FOR DETAILED PLANNING AND DESIGN AT THE SCALE/S STATED. THE PLAN MAY NOT BE SUITABLE FOR ANY OTHER PURPOSE OR FOR USE AT ANY OTHER SCALE/S.
2. SERVICES LOCATED ONLY WHERE VISIBLE.
3. THE BOUNDARIES AND UNDERGROUND SERVICES SHOWN ARE APPROXIMATE ONLY. FURTHER SURVEY WILL BE REQUIRED IF CONSTRUCTION IS TO TAKE PLACE ON OR ADJACENT TO THE BOUNDARIES.

LEGEND

—	BOUNDARY LINE
—	ADJACENT BOUNDARY
---	EASEMENT
—	SEWER
—	TOP & TOE OF BANKS
///	RETAINING WALL

■	TEL	TELSTRA / NBN PIT
■	EPIL	ELECTRICAL PILLAR
●	SMH	SEWER MANHOLE
●	HYD	HYDRANT
■	KIP	KERB INLET PIT

(GB) RESTRICTION ON THE USE OF LAND 0.7 WIDE



260
MAITLAND ROAD,
MAYFIELD NSW 2304
Phone: 0249644886




Cad Ref: 18321 - DET SALE
Datum: AHD
Date: 13/03/19
Scale: 1:200 A4

Project No
18321

Drawing No	Revision
1	1

Arc Table				
No.	Chord Bearing	Chord Distance	Arc Length	Radius
1	235° 42' 15"	16	16	348

LOT 2207

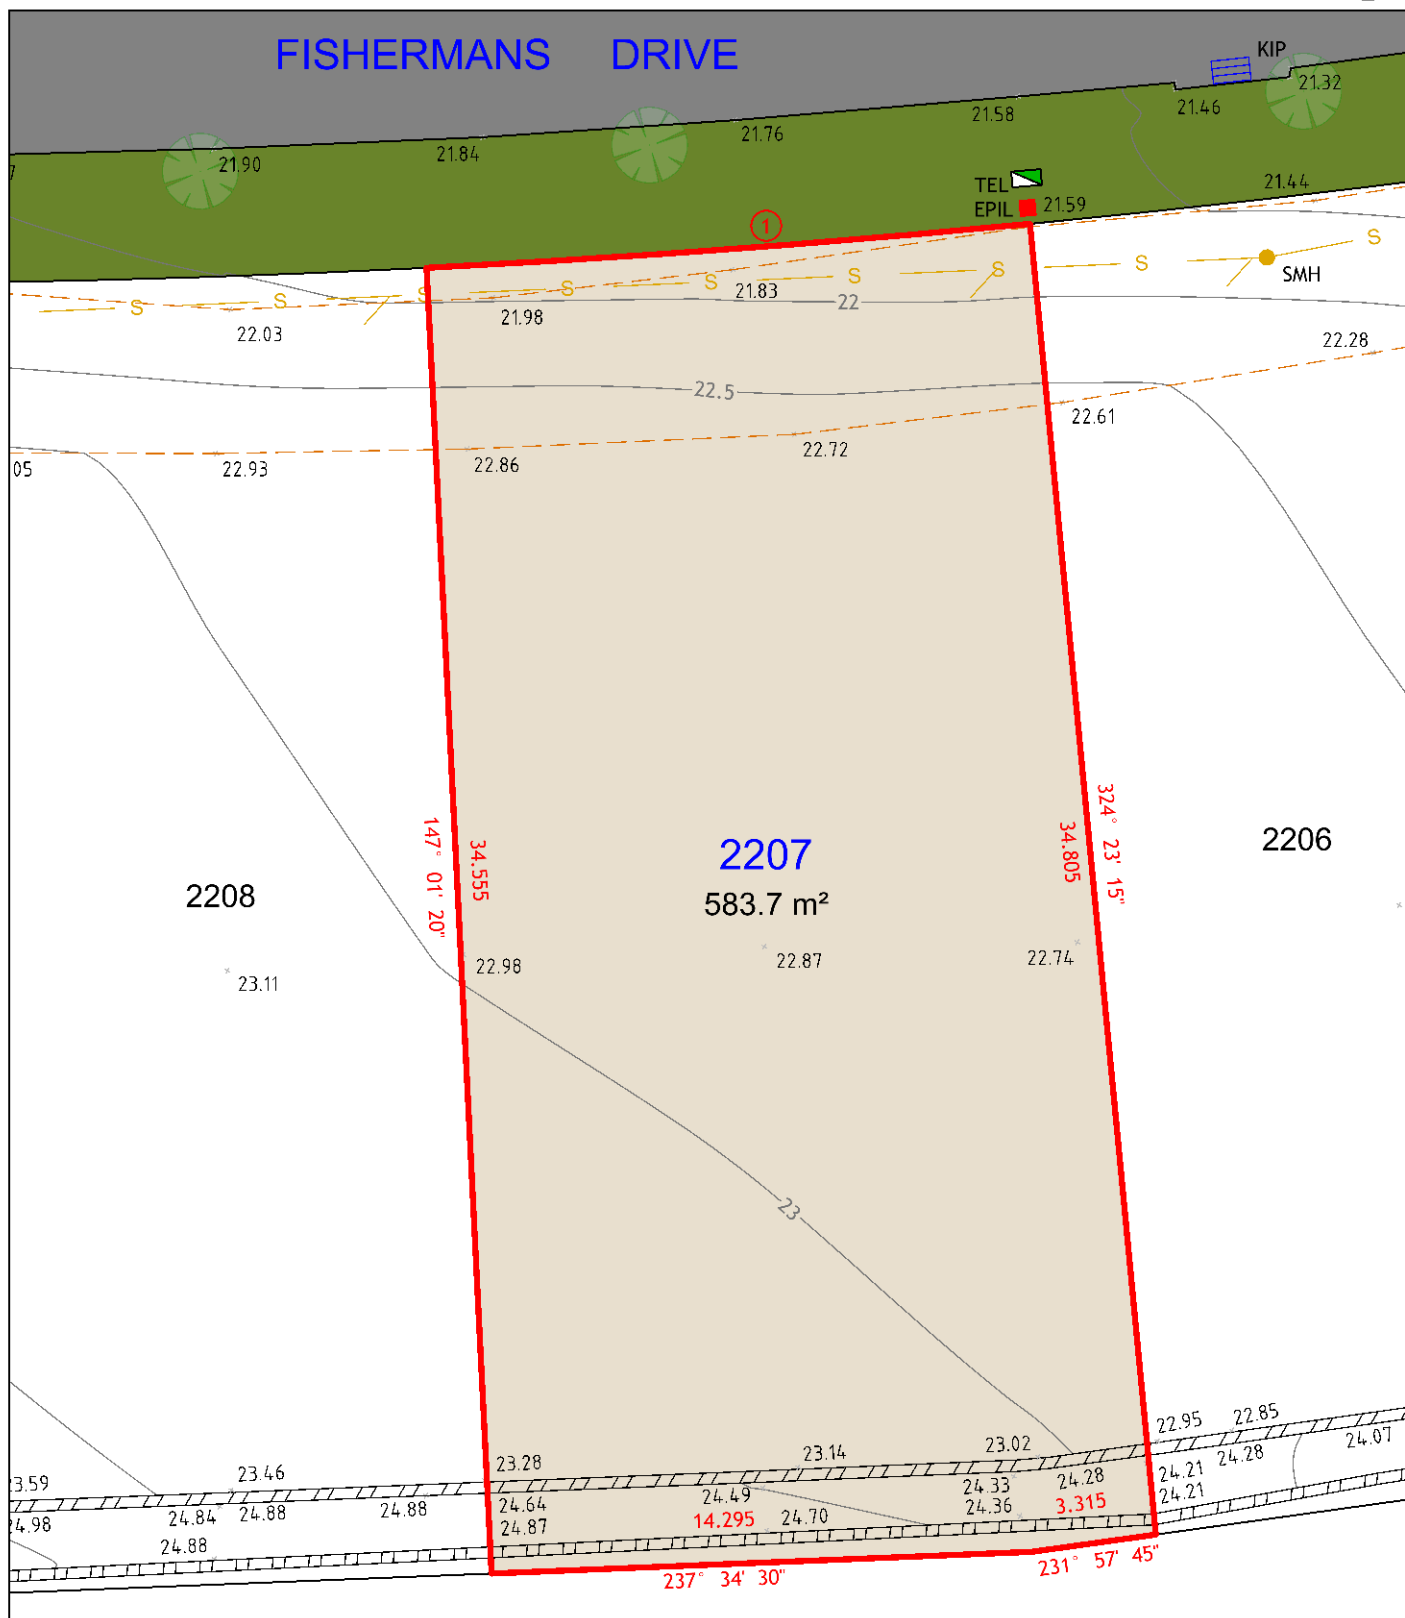

NOTES:

1. THIS PLAN IS SUITABLE FOR DETAILED PLANNING AND DESIGN AT THE SCALE/S STATED. THE PLAN MAY NOT BE SUITABLE FOR ANY OTHER PURPOSE OR FOR USE AT ANY OTHER SCALE/S.
2. SERVICES LOCATED ONLY WHERE VISIBLE.
3. THE BOUNDARIES AND UNDERGROUND SERVICES SHOWN ARE APPROXIMATE ONLY. FURTHER SURVEY WILL BE REQUIRED IF CONSTRUCTION IS TO TAKE PLACE ON OR ADJACENT TO THE BOUNDARIES.

LEGEND

	BOUNDARY LINE
	ADJACENT BOUNDARY
	EASEMENT
	SEWER
	TOP & TOE OF BANKS
	RETAINING WALL

	TEL	TELSTRA / NBN PIT
	EPIL	ELECTRICAL PILLAR
	SMH	SEWER MANHOLE
	KIP	KERB INLET PIT



260
MAITLAND ROAD,
MAYFIELD NSW 2304
Phone: 0249644886




Cad Ref: 18321 - DET SALE
Datum: AHD
Date: 13/03/19
Scale: 1:200 A4

Project No
18321

Drawing No	Revision
1	1

Arc Table				
No.	Chord Bearing	Chord Distance	Arc Length	Radius
1	238° 00' 35"	12	12	348

LOT 2208

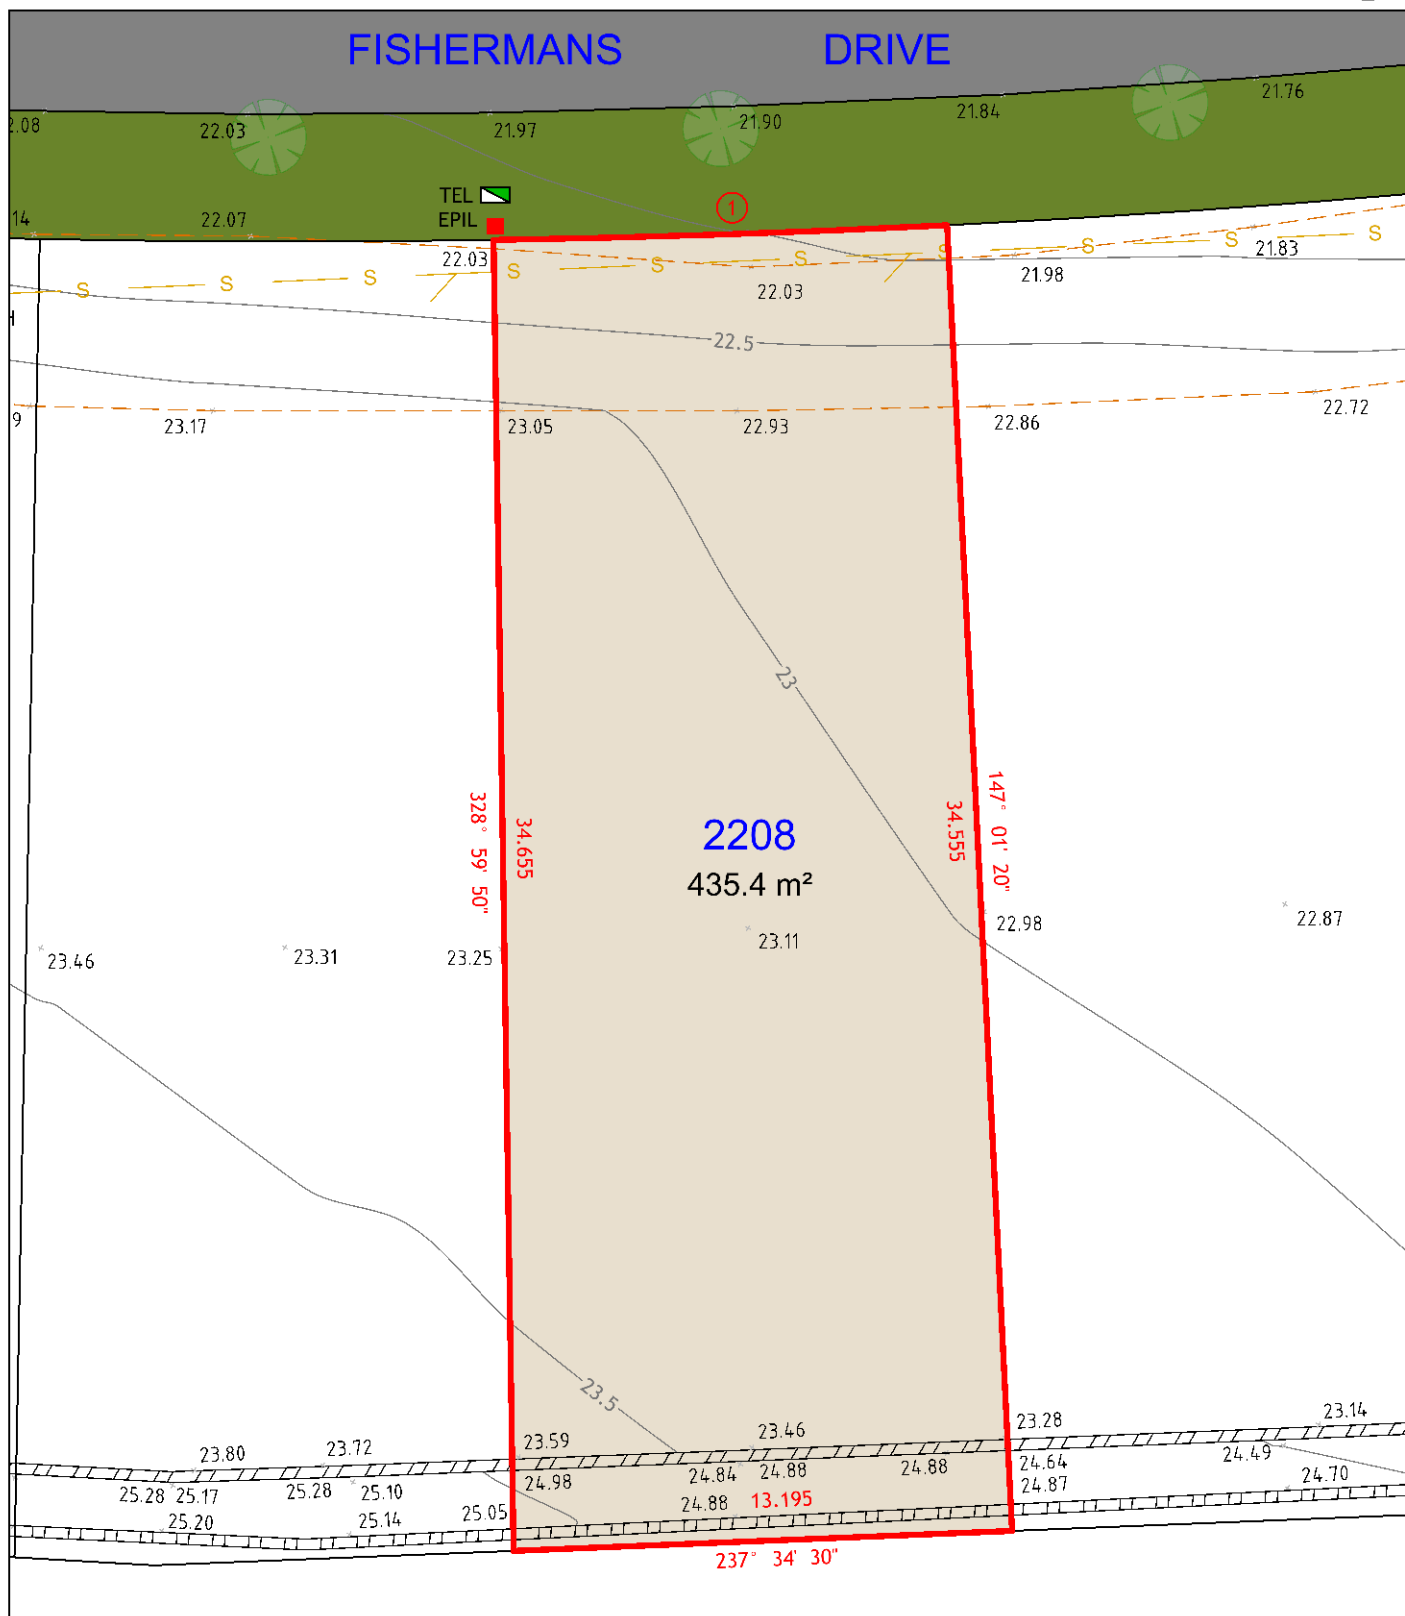

260
MAITLAND ROAD,
MAYFIELD NSW 2304
Phone: 0249644886



Cad Ref: 18321 - DET SALE
Datum: AHD
Date: 13/03/19
Scale: 1:200 A4


Project No
18321

Drawing No
1

Revision
1

Arc Table				
No.	Chord Bearing	Chord Distance	Arc Length	Radius
1	239° 59' 05"	12	12	348

LOT 2209

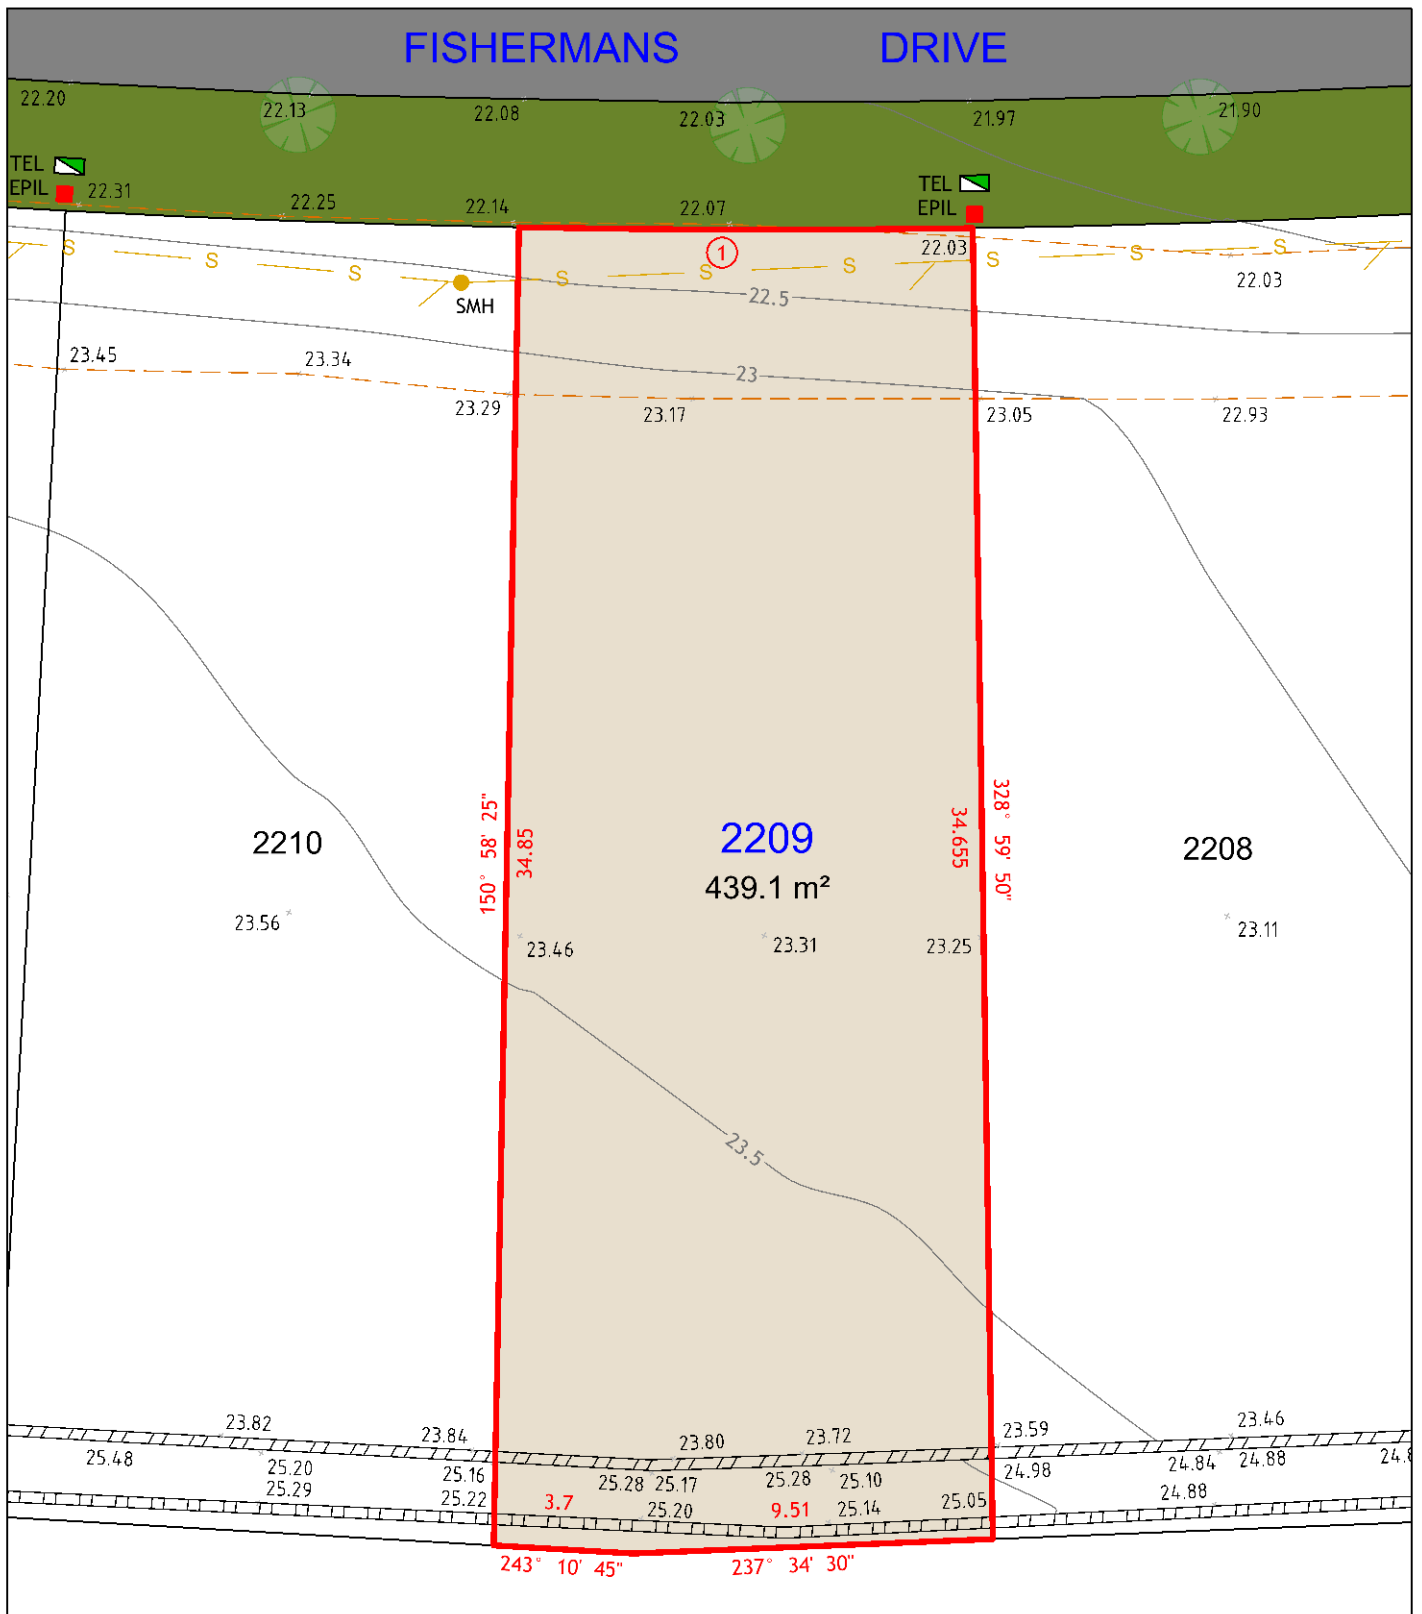

NOTES:

1. THIS PLAN IS SUITABLE FOR DETAILED PLANNING AND DESIGN AT THE SCALE/S STATED. THE PLAN MAY NOT BE SUITABLE FOR ANY OTHER PURPOSE OR FOR USE AT ANY OTHER SCALE/S.
2. SERVICES LOCATED ONLY WHERE VISIBLE.
3. THE BOUNDARIES AND UNDERGROUND SERVICES SHOWN ARE APPROXIMATE ONLY. FURTHER SURVEY WILL BE REQUIRED IF CONSTRUCTION IS TO TAKE PLACE ON OR ADJACENT TO THE BOUNDARIES.

LEGEND

	BOUNDARY LINE
	ADJACENT BOUNDARY
	EASEMENT
	SEWER
	TOP & TOE OF BANKS
	RETAINING WALL

	TEL	TELSTRA / NBN PIT
	EPIL	ELECTRICAL PILLAR
	SMH	SEWER MANHOLE



260
MAITLAND ROAD,
MAYFIELD NSW 2304
Phone: 0249644886




Cad Ref: 18321 - DET SALE
Datum: AHD
Date: 13/03/19
Scale: 1:200 A4

Project No
18321

Drawing No	Revision
1	1

Arc Table				
No.	Chord Bearing	Chord Distance	Arc Length	Radius
1	241° 57' 40"	12	12	348

LOT 2210

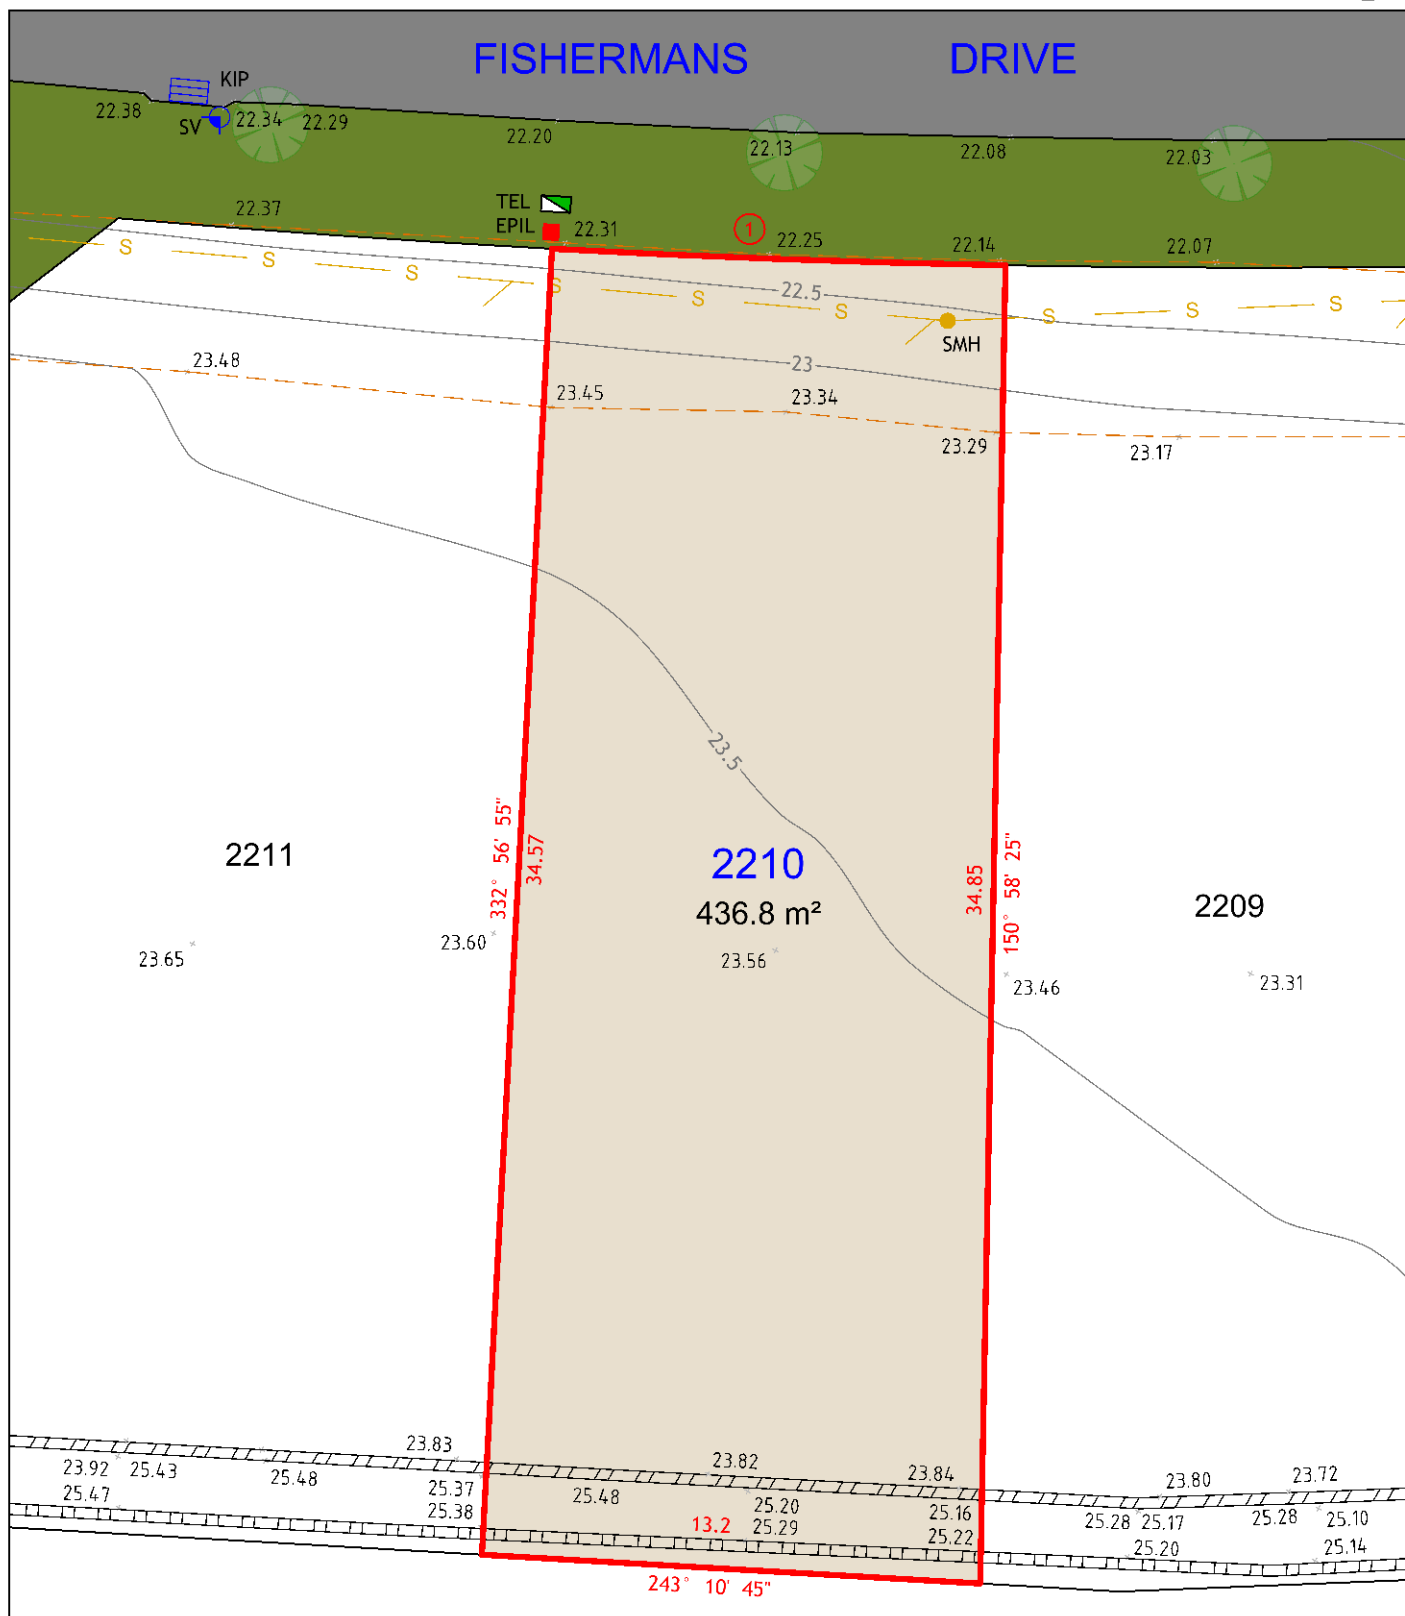

NOTES:

1. THIS PLAN IS SUITABLE FOR DETAILED PLANNING AND DESIGN AT THE SCALE/S STATED. THE PLAN MAY NOT BE SUITABLE FOR ANY OTHER PURPOSE OR FOR USE AT ANY OTHER SCALE/S.
2. SERVICES LOCATED ONLY WHERE VISIBLE.
3. THE BOUNDARIES AND UNDERGROUND SERVICES SHOWN ARE APPROXIMATE ONLY. FURTHER SURVEY WILL BE REQUIRED IF CONSTRUCTION IS TO TAKE PLACE ON OR ADJACENT TO THE BOUNDARIES.

LEGEND

	BOUNDARY LINE
	ADJACENT BOUNDARY
	EASEMENT
	SEWER
	TOP & TOE OF BANKS
	RETAINING WALL

	TEL	TELSTRA / NBN PIT
	EPIL	ELECTRICAL PILLAR
	SMH	SEWER MANHOLE
	SV	STOP VALVE
	KIP	KERB INLET PIT



260
MAITLAND ROAD,
MAYFIELD NSW 2304
Phone: 0249644886



Cad Ref: 18321 - DET SALE
Datum: AHD
Date: 13/03/19
Scale: 1:200 A4


Project No
18321

Drawing No	Revision
1	1

1

Arc Table				
No.	Chord Bearing	Chord Distance	Arc Length	Radius
1	70° 24' 50"	13.66	13.665	348

LOT 2212

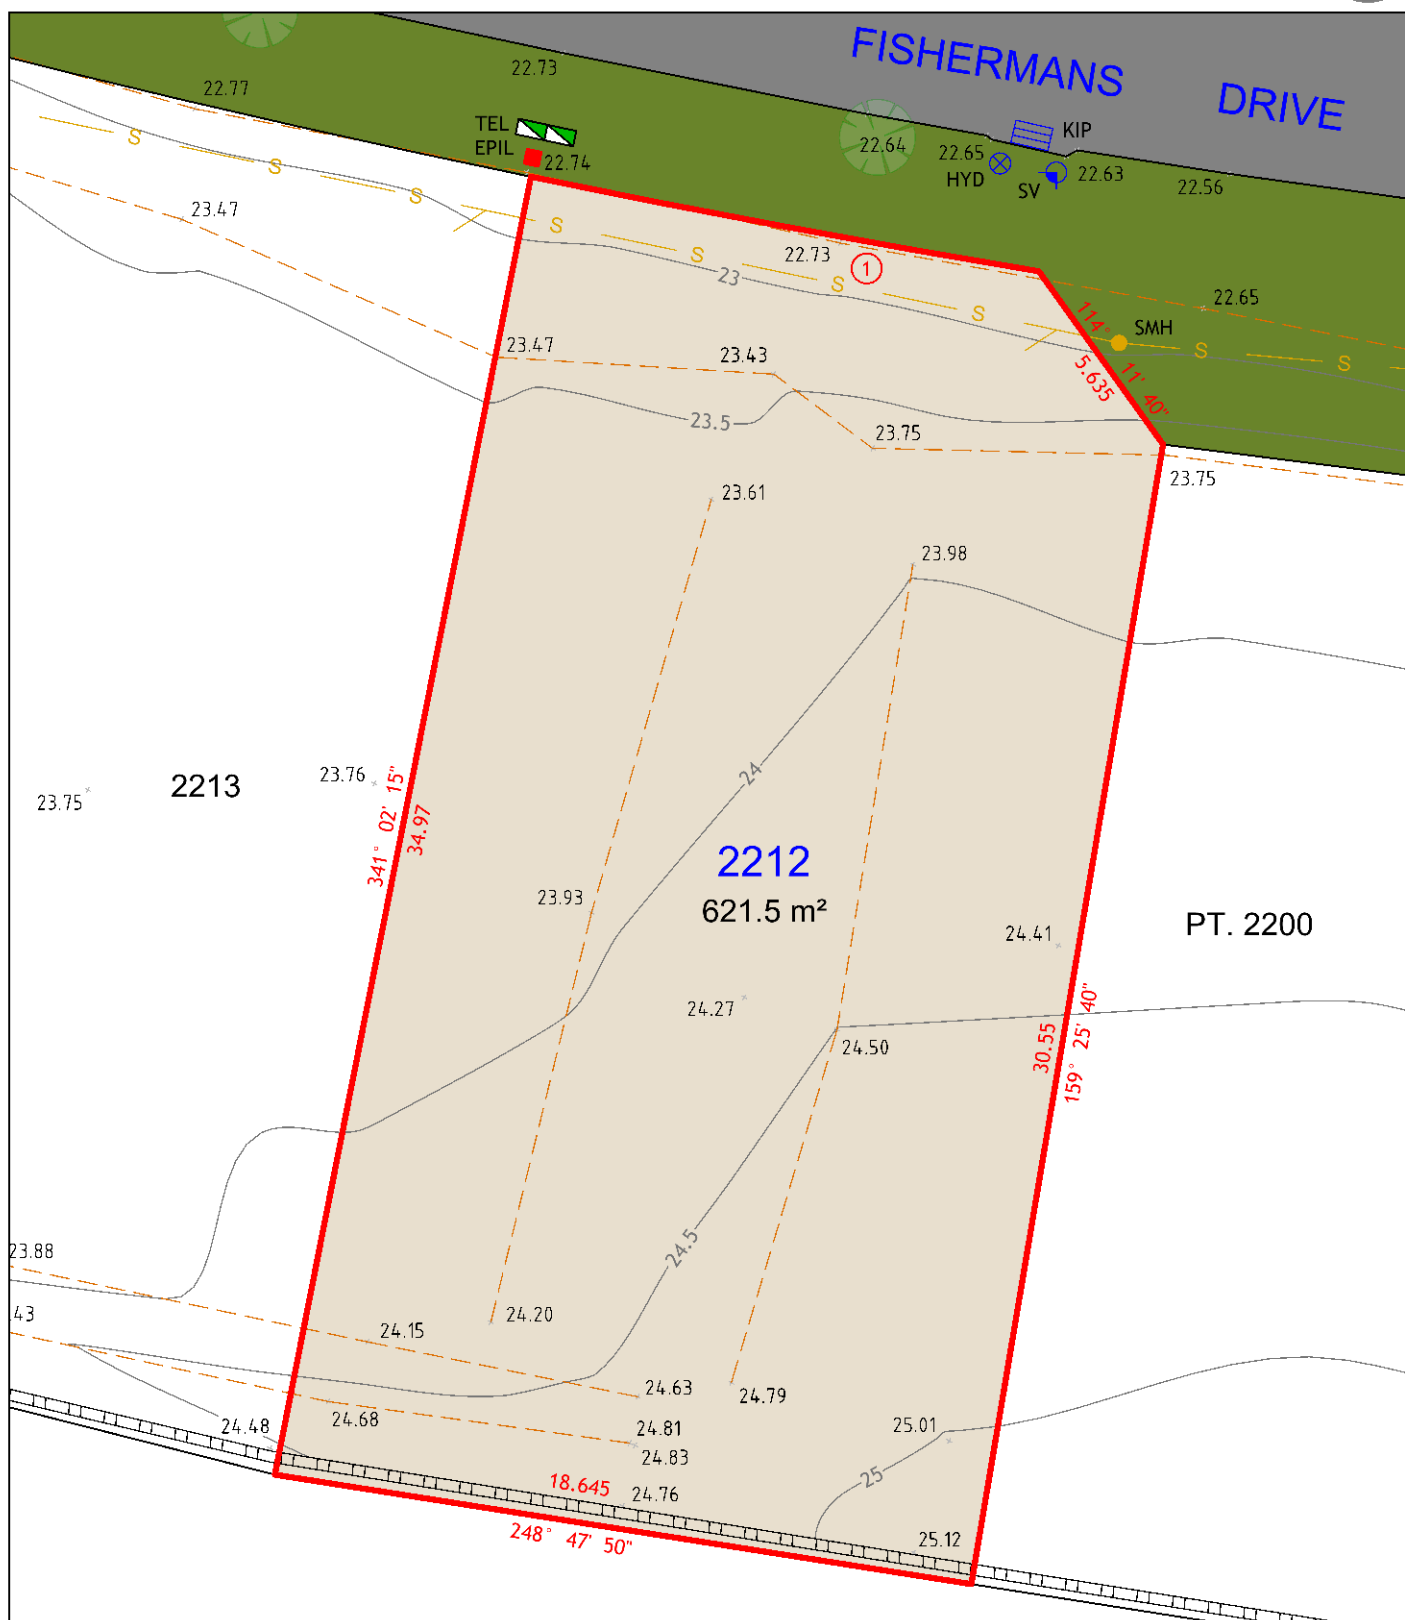

NOTES:

1. THIS PLAN IS SUITABLE FOR DETAILED PLANNING AND DESIGN AT THE SCALE/S STATED. THE PLAN MAY NOT BE SUITABLE FOR ANY OTHER PURPOSE OR FOR USE AT ANY OTHER SCALE/S.
2. SERVICES LOCATED ONLY WHERE VISIBLE.
3. THE BOUNDARIES AND UNDERGROUND SERVICES SHOWN ARE APPROXIMATE ONLY. FURTHER SURVEY WILL BE REQUIRED IF CONSTRUCTION IS TO TAKE PLACE ON OR ADJACENT TO THE BOUNDARIES.

LEGEND

———	BOUNDARY LINE
———	ADJACENT BOUNDARY
- - - - -	SEWER
———	TOP & TOE OF BANKS
▨▨▨▨▨	RETAINING WALL

■	TEL	TELSTRA / NBN PIT
■	EPIL	ELECTRICAL PILLAR
●	SMH	SEWER MANHOLE
⊗	HYD	HYDRANT
⊙	SV	STOP VALVE
▭	KIP	KERB INLET PIT



260
MAITLAND ROAD,
MAYFIELD NSW 2304
Phone: 0249644886




Cad Ref: 18321 - DET SALE
Datum: AHD
Date: 13/03/19
Scale: 1:200 A4

Project No
18321
Drawing No
1
Revision
1

Arc Table				
No.	Chord Bearing	Chord Distance	Arc Length	Radius
1	72° 50' 30"	15.815	15.815	348

LOT 2213

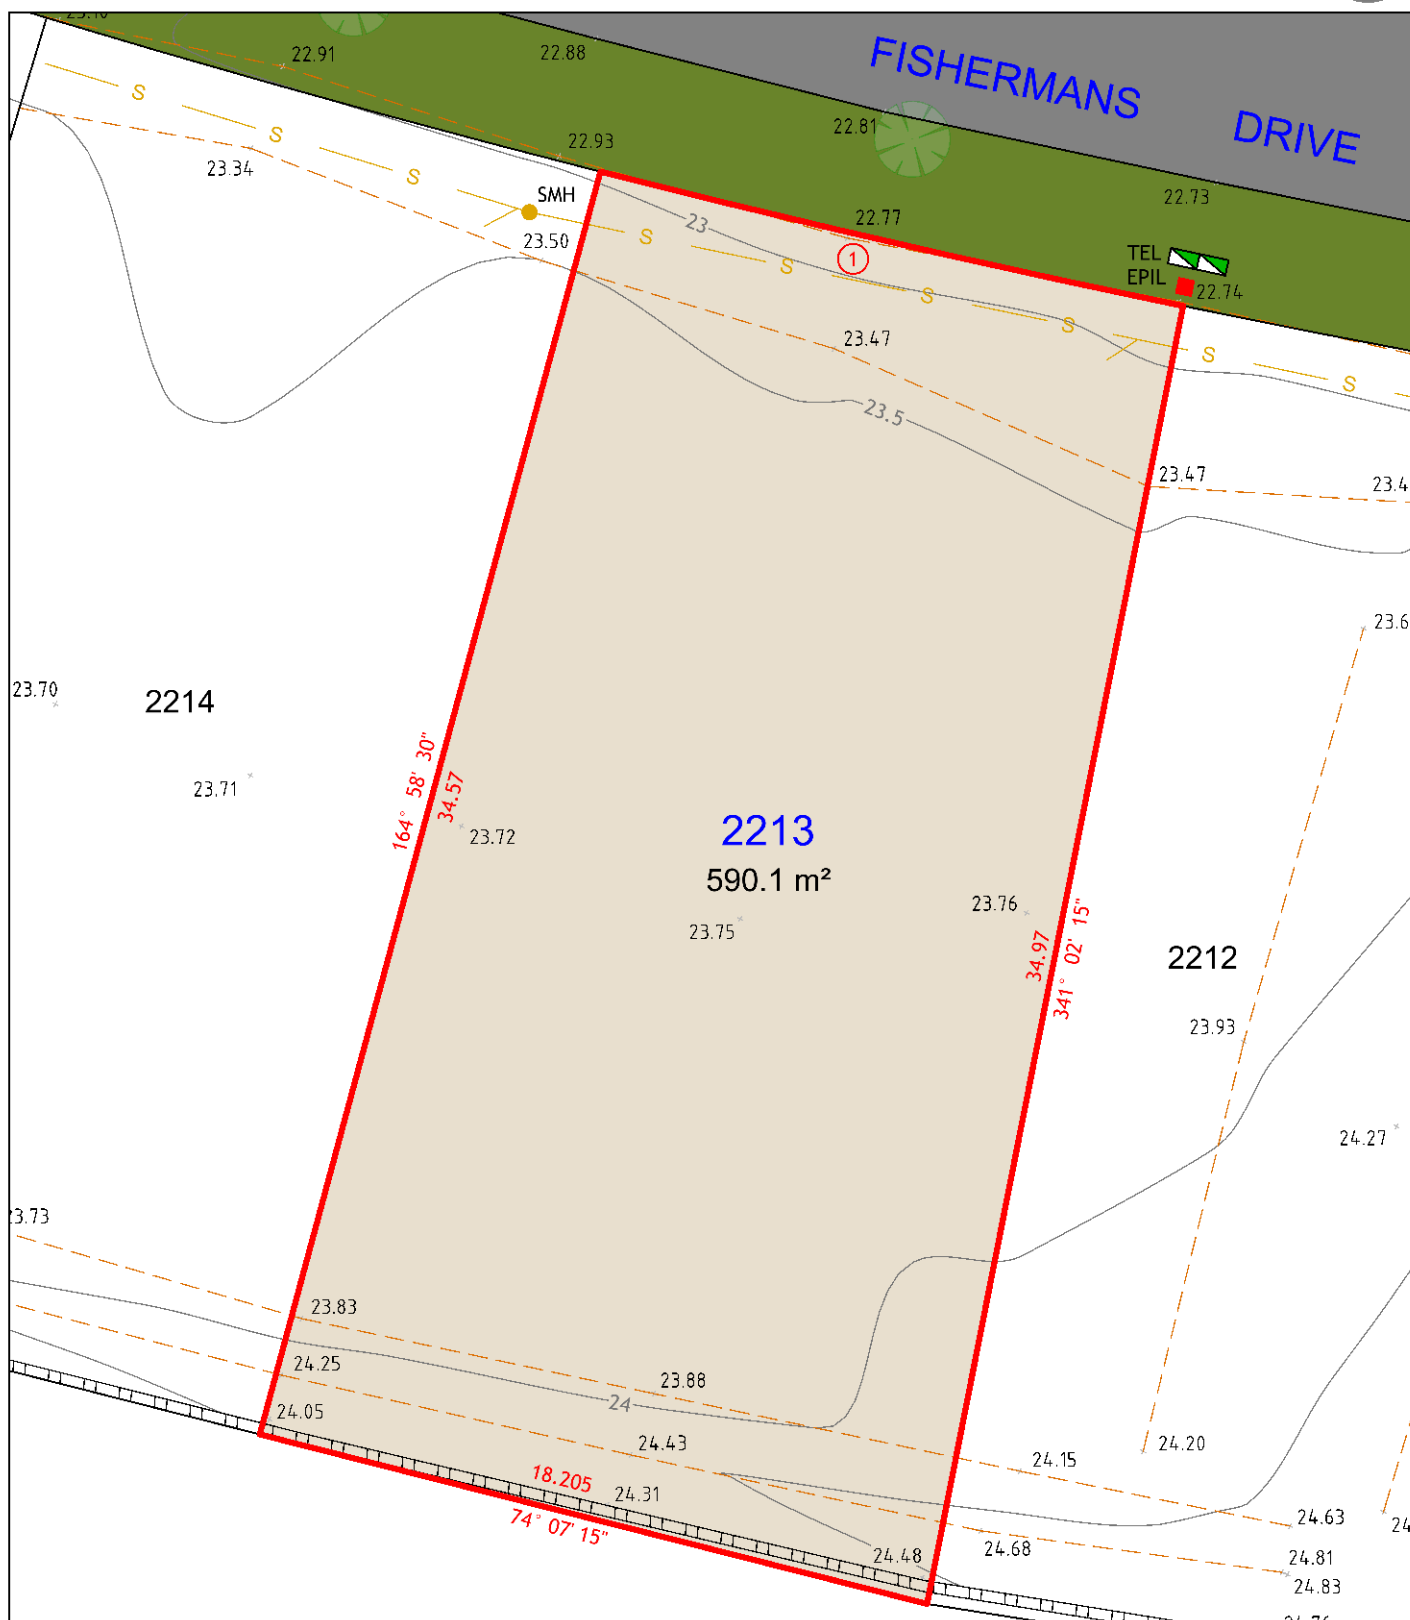

NOTES:

1. THIS PLAN IS SUITABLE FOR DETAILED PLANNING AND DESIGN AT THE SCALE/S STATED. THE PLAN MAY NOT BE SUITABLE FOR ANY OTHER PURPOSE OR FOR USE AT ANY OTHER SCALE/S.
2. SERVICES LOCATED ONLY WHERE VISIBLE.
3. THE BOUNDARIES AND UNDERGROUND SERVICES SHOWN ARE APPROXIMATE ONLY. FURTHER SURVEY WILL BE REQUIRED IF CONSTRUCTION IS TO TAKE PLACE ON OR ADJACENT TO THE BOUNDARIES.

LEGEND

	BOUNDARY LINE
	ADJACENT BOUNDARY
	EASEMENT
	STORMWATER PIPE
	SEWER
	TOP & TOE OF BANKS
	RETAINING WALL

	TEL	TELSTRA / NBN PIT
	EPIL	ELECTRICAL PILLAR
	SMH	SEWER MANHOLE



260
MAITLAND ROAD,
MAYFIELD NSW 2304
Phone: 0249644886




Cad Ref: 18321 - DET SALE
Datum: AHD
Date: 13/03/19
Scale: 1:200 A4

Project No
18321

Drawing No	Revision
1	1

Arc Table				
No.	Chord Bearing	Chord Distance	Arc Length	Radius
1	75° 23' 45"	15.2	15.2	348

LOT 2214

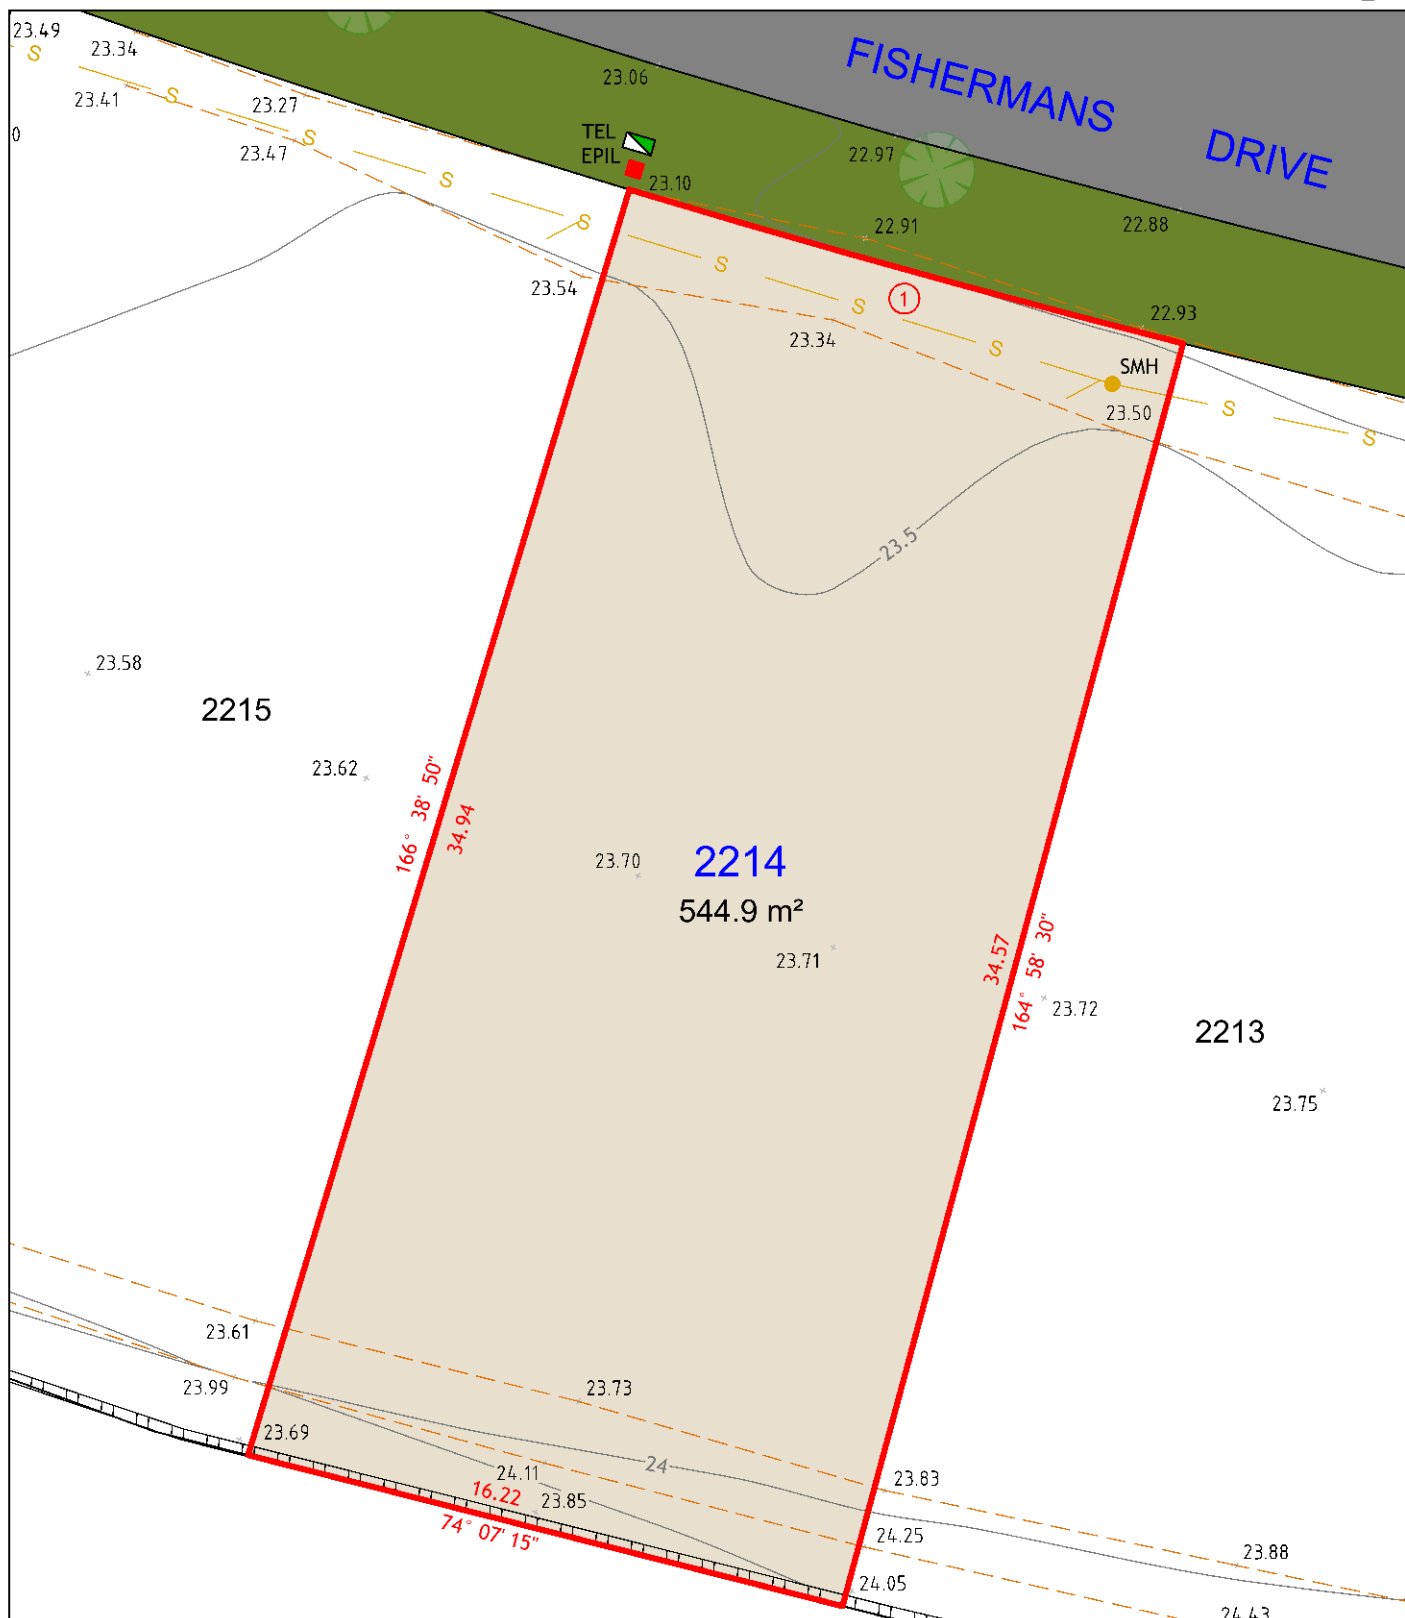

NOTES:

1. THIS PLAN IS SUITABLE FOR DETAILED PLANNING AND DESIGN AT THE SCALE/S STATED. THE PLAN MAY NOT BE SUITABLE FOR ANY OTHER PURPOSE OR FOR USE AT ANY OTHER SCALE/S.
2. SERVICES LOCATED ONLY WHERE VISIBLE.
3. THE BOUNDARIES AND UNDERGROUND SERVICES SHOWN ARE APPROXIMATE ONLY. FURTHER SURVEY WILL BE REQUIRED IF CONSTRUCTION IS TO TAKE PLACE ON OR ADJACENT TO THE BOUNDARIES.

LEGEND

	BOUNDARY LINE
	ADJACENT BOUNDARY
	EASEMENT
	SEWER
	TOP & TOE OF BANKS
	RETAINING WALL

	TEL	TELSTRA / NBN PIT
	EPIL	ELECTRICAL PILLAR
	SMH	SEWER MANHOLE



260
MAITLAND ROAD,
MAYFIELD NSW 2304
Phone: 0249644886




Cad Ref: 18321 - DET SALE
Datum: AHD
Date: 13/03/19
Scale: 1:200 A4

Project No 18321	
Drawing No 1	Revision 1

Arc Table				
No.	Chord Bearing	Chord Distance	Arc Length	Radius
1	78° 02' 45"	17	17	348

LOT 2215

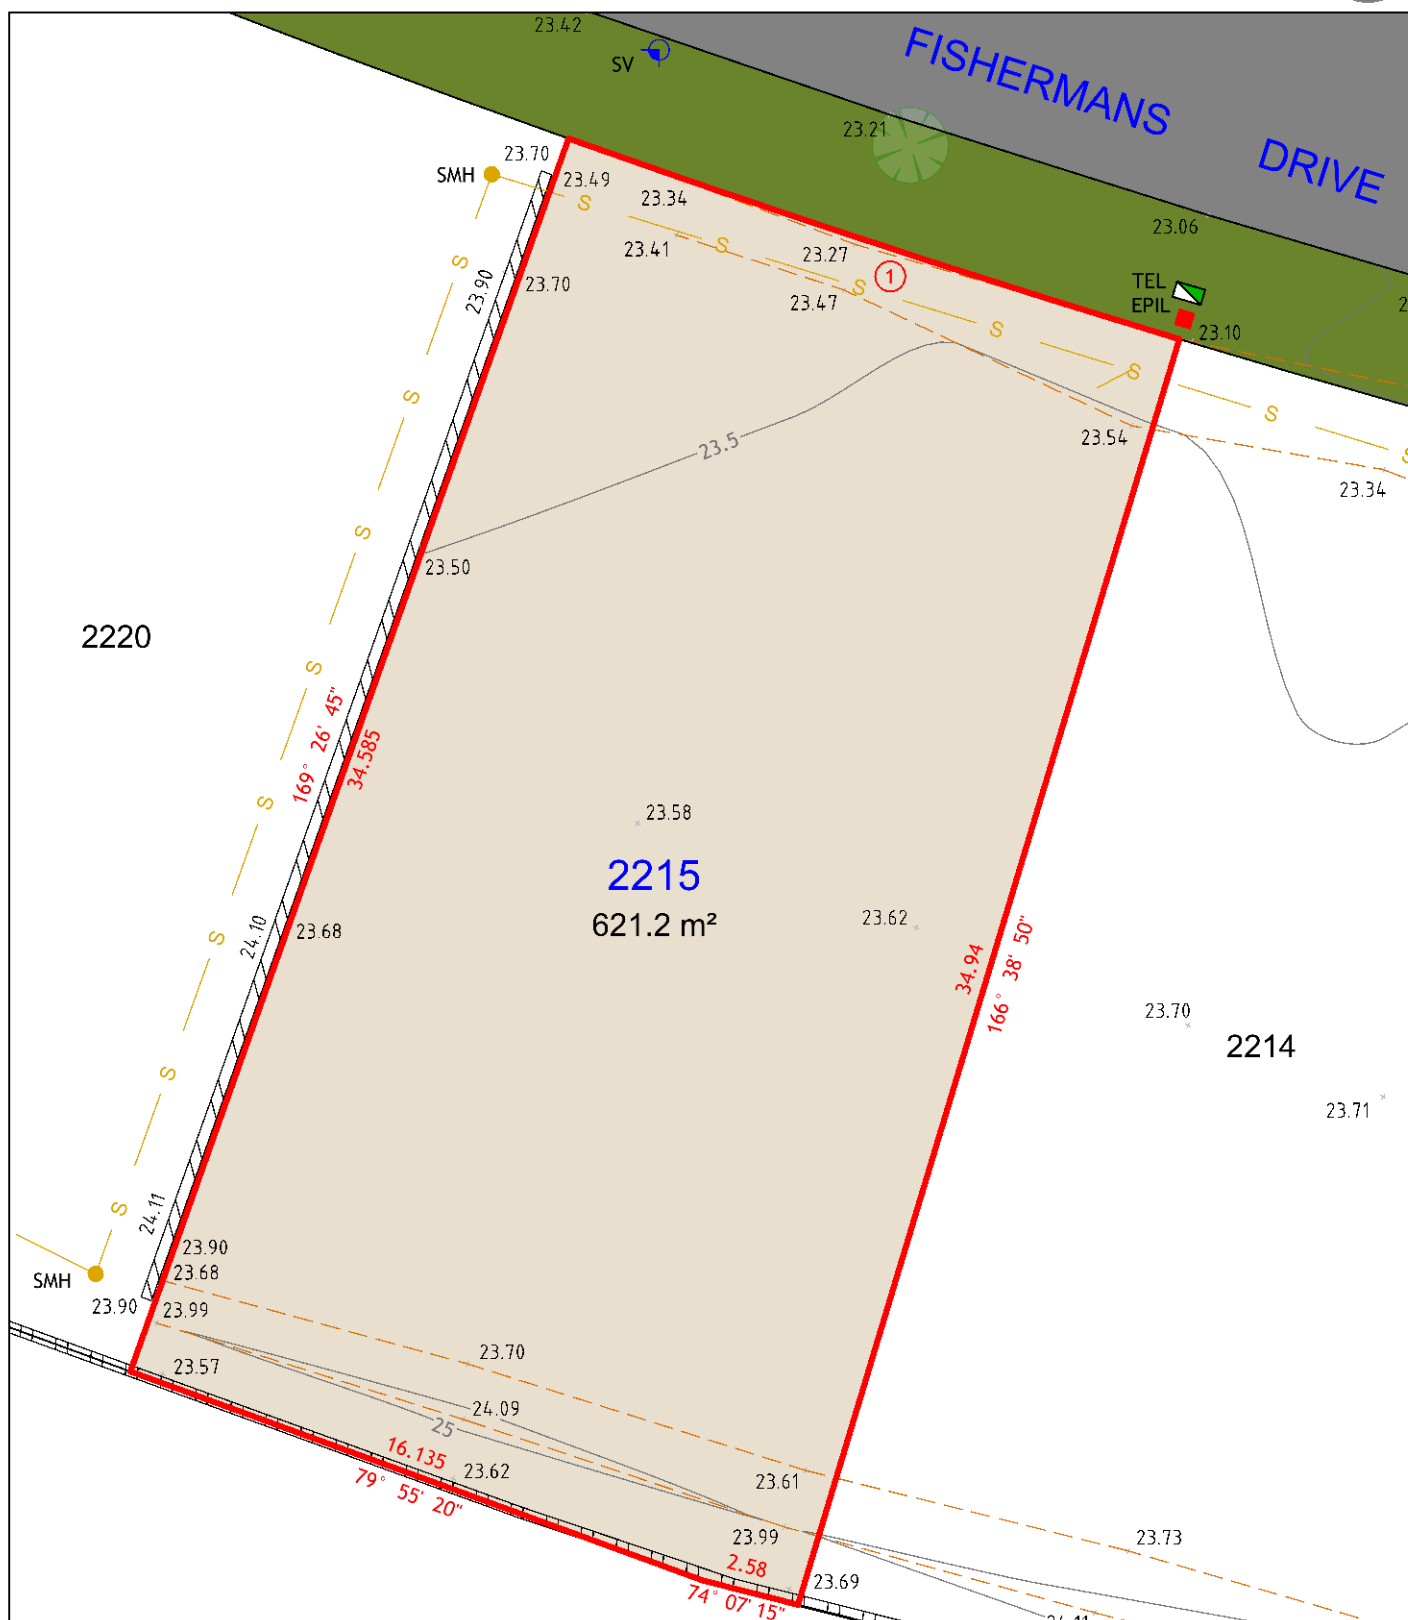

NOTES:

1. THIS PLAN IS SUITABLE FOR DETAILED PLANNING AND DESIGN AT THE SCALE/S STATED. THE PLAN MAY NOT BE SUITABLE FOR ANY OTHER PURPOSE OR FOR USE AT ANY OTHER SCALE/S.
2. SERVICES LOCATED ONLY WHERE VISIBLE.
3. THE BOUNDARIES AND UNDERGROUND SERVICES SHOWN ARE APPROXIMATE ONLY. FURTHER SURVEY WILL BE REQUIRED IF CONSTRUCTION IS TO TAKE PLACE ON OR ADJACENT TO THE BOUNDARIES.

LEGEND

	BOUNDARY LINE
	ADJACENT BOUNDARY
	EASEMENT
	SEWER
	TOP & TOE OF BANKS
	RETAINING WALL

	TEL	TELSTRA / NBN PIT
	EPIL	ELECTRICAL PILLAR
	SMH	SEWER MANHOLE
	SV	STOP VALVE



260
MAITLAND ROAD,
MAYFIELD NSW 2304
Phone: 0249644886




Cad Ref: 18321 - DET SALE
Datum: AHD
Date: 13/03/19
Scale: 1:200 A4

Project No 18321	
Drawing No 1	Revision 1

Arc Table				
No.	Chord Bearing	Chord Distance	Arc Length	Radius
1	89° 23' 25"	16	16	348

LOT 2216

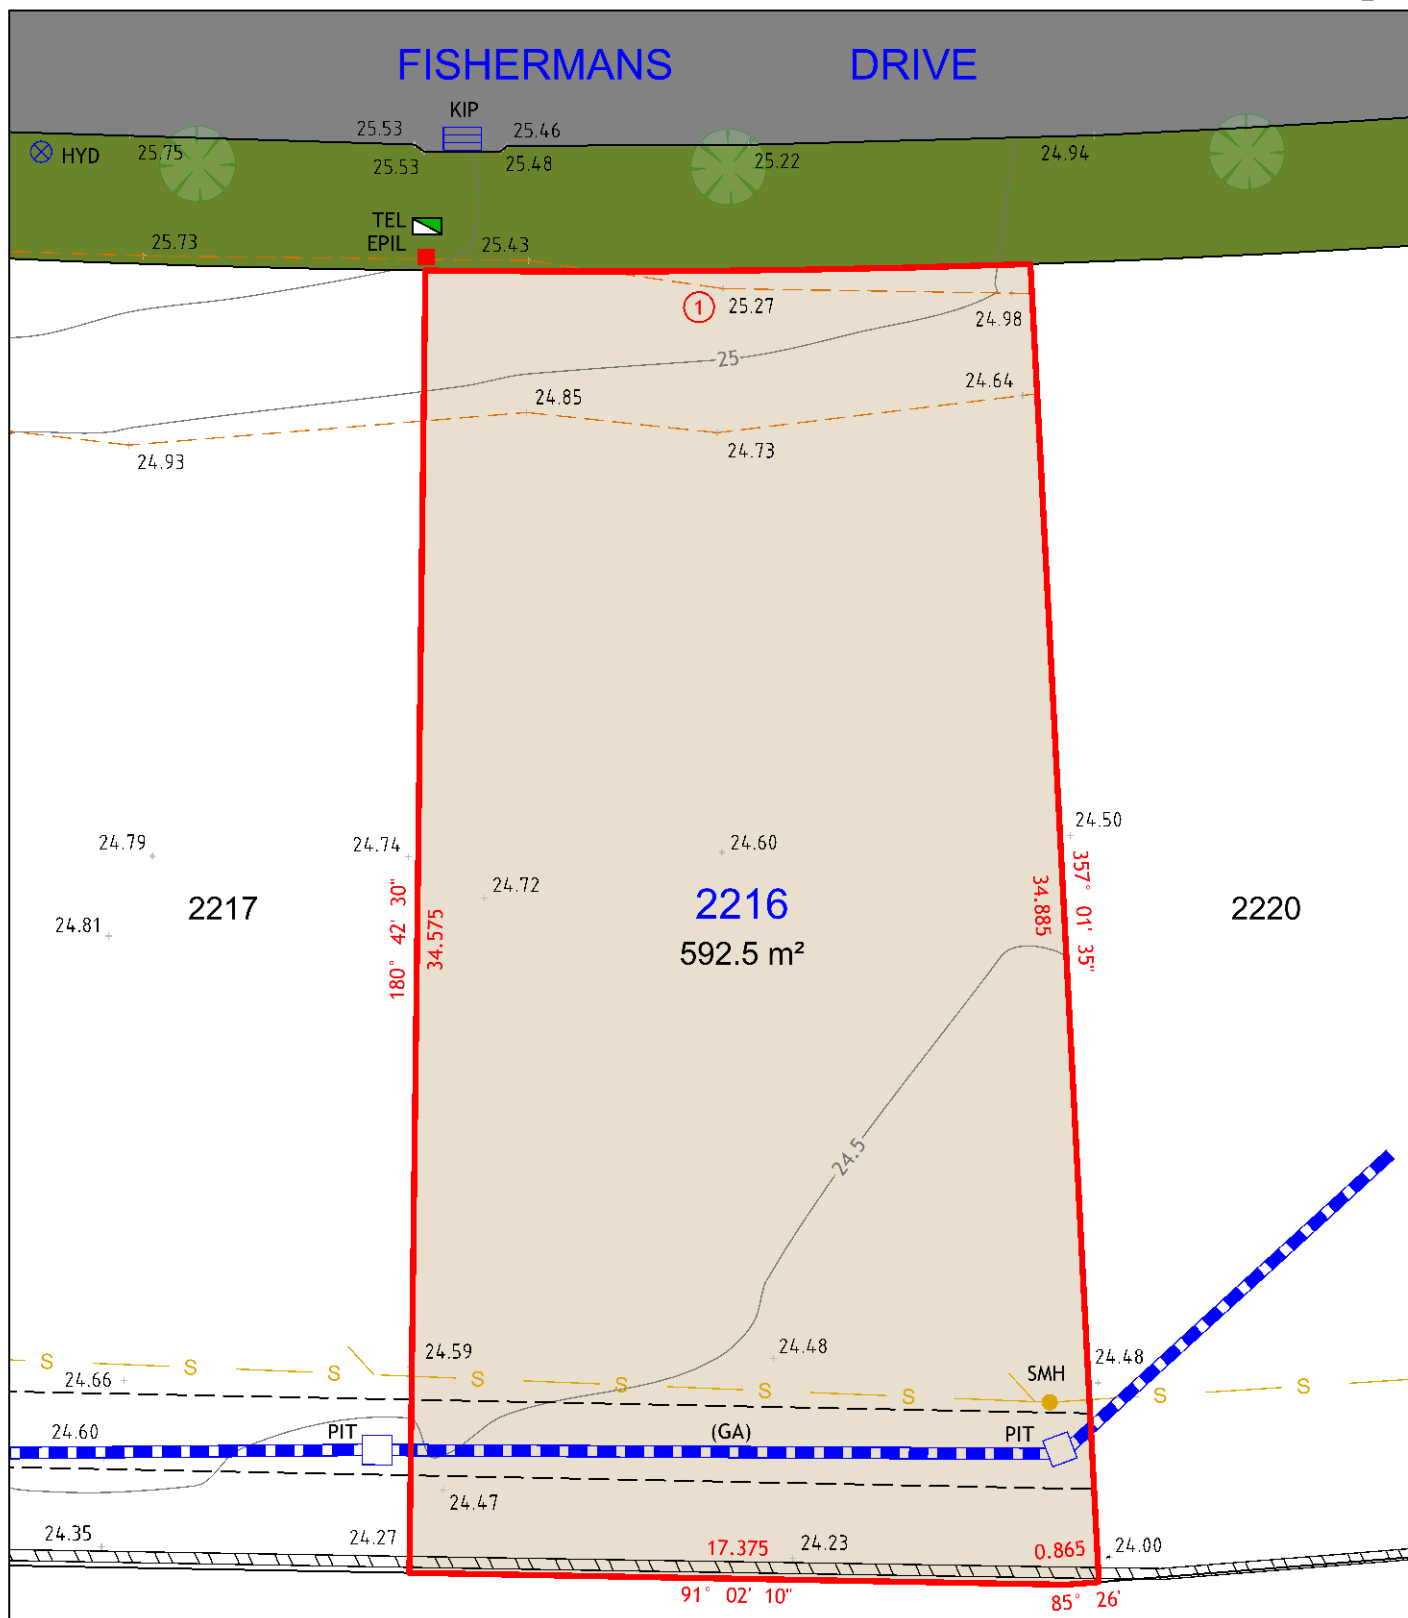

NOTES:

1. THIS PLAN IS SUITABLE FOR DETAILED PLANNING AND DESIGN AT THE SCALE/S STATED. THE PLAN MAY NOT BE SUITABLE FOR ANY OTHER PURPOSE OR FOR USE AT ANY OTHER SCALE/S.
2. SERVICES LOCATED ONLY WHERE VISIBLE.
3. THE BOUNDARIES AND UNDERGROUND SERVICES SHOWN ARE APPROXIMATE ONLY. FURTHER SURVEY WILL BE REQUIRED IF CONSTRUCTION IS TO TAKE PLACE ON OR ADJACENT TO THE BOUNDARIES.

LEGEND

	BOUNDARY LINE
	ADJACENT BOUNDARY
	EASEMENT
	STORMWATER PIPE
	SEWER
	TOP & TOE OF BANKS
	RETAINING WALL

	TEL	TELSTRA / NBN PIT
	EPIL	ELECTRICAL PILLAR
	SMH	SEWER MANHOLE
	HYD	HYDRANT
	KIP	KERB INLET PIT
	PIT	DRAINAGE PIT

(GA) EASEMENT TO DRAIN WATER 2 WIDE



260
MAITLAND ROAD,
MAYFIELD NSW 2304
Phone: 0249644886




Cad Ref: 18321 - DET SALE
Datum: AHD
Date: 13/03/19
Scale: 1:200 A4

Project No 18321	
Drawing No 1	Revision 1

Arc Table				
No.	Chord Bearing	Chord Distance	Arc Length	Radius
1	91° 41' 45"	12	12	348

LOT 2217

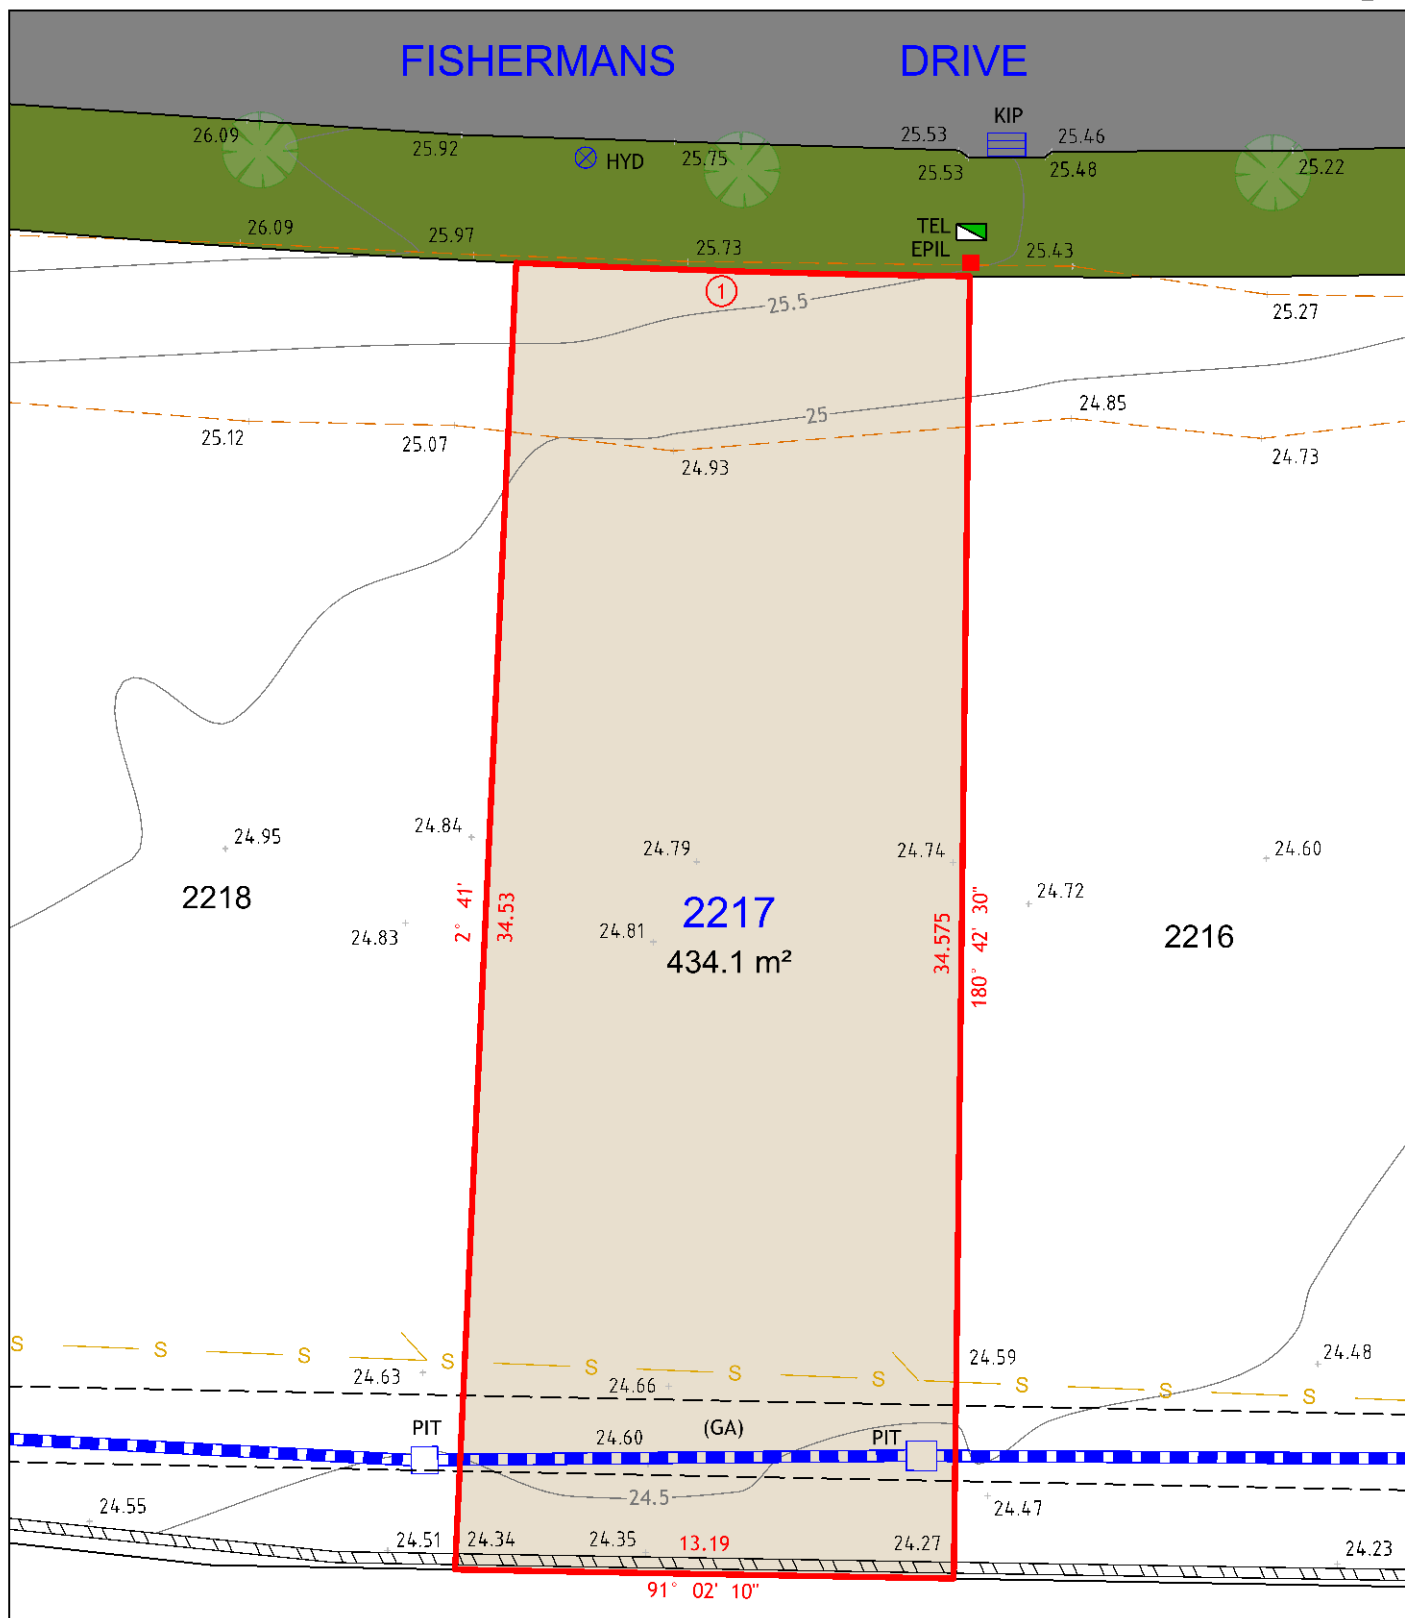

NOTES:

1. THIS PLAN IS SUITABLE FOR DETAILED PLANNING AND DESIGN AT THE SCALE/S STATED. THE PLAN MAY NOT BE SUITABLE FOR ANY OTHER PURPOSE OR FOR USE AT ANY OTHER SCALE/S.
2. SERVICES LOCATED ONLY WHERE VISIBLE.
3. THE BOUNDARIES AND UNDERGROUND SERVICES SHOWN ARE APPROXIMATE ONLY. FURTHER SURVEY WILL BE REQUIRED IF CONSTRUCTION IS TO TAKE PLACE ON OR ADJACENT TO THE BOUNDARIES.

LEGEND

	BOUNDARY LINE
	ADJACENT BOUNDARY
	EASEMENT
	STORMWATER PIPE
	SEWER
	TOP & TOE OF BANKS
	RETAINING WALL

	TEL	TELSTRA / NBN PIT
	EPIL	ELECTRICAL PILLAR
	HYD	HYDRANT
	KIP	KERB INLET PIT
	PIT	DRAINAGE PIT

(GA) EASEMENT TO DRAIN WATER 2 WIDE



260
MAITLAND ROAD,
MAYFIELD NSW 2304
Phone: 0249644886




Cad Ref: 18321 - DET SALE
Datum: AHD
Date: 13/03/19
Scale: 1:200 A4

Project No
18321

Drawing No	Revision
1	1

Arc Table				
No.	Chord Bearing	Chord Distance	Arc Length	Radius
1	93° 50' 30"	14.06	14.06	348

LOT 2218

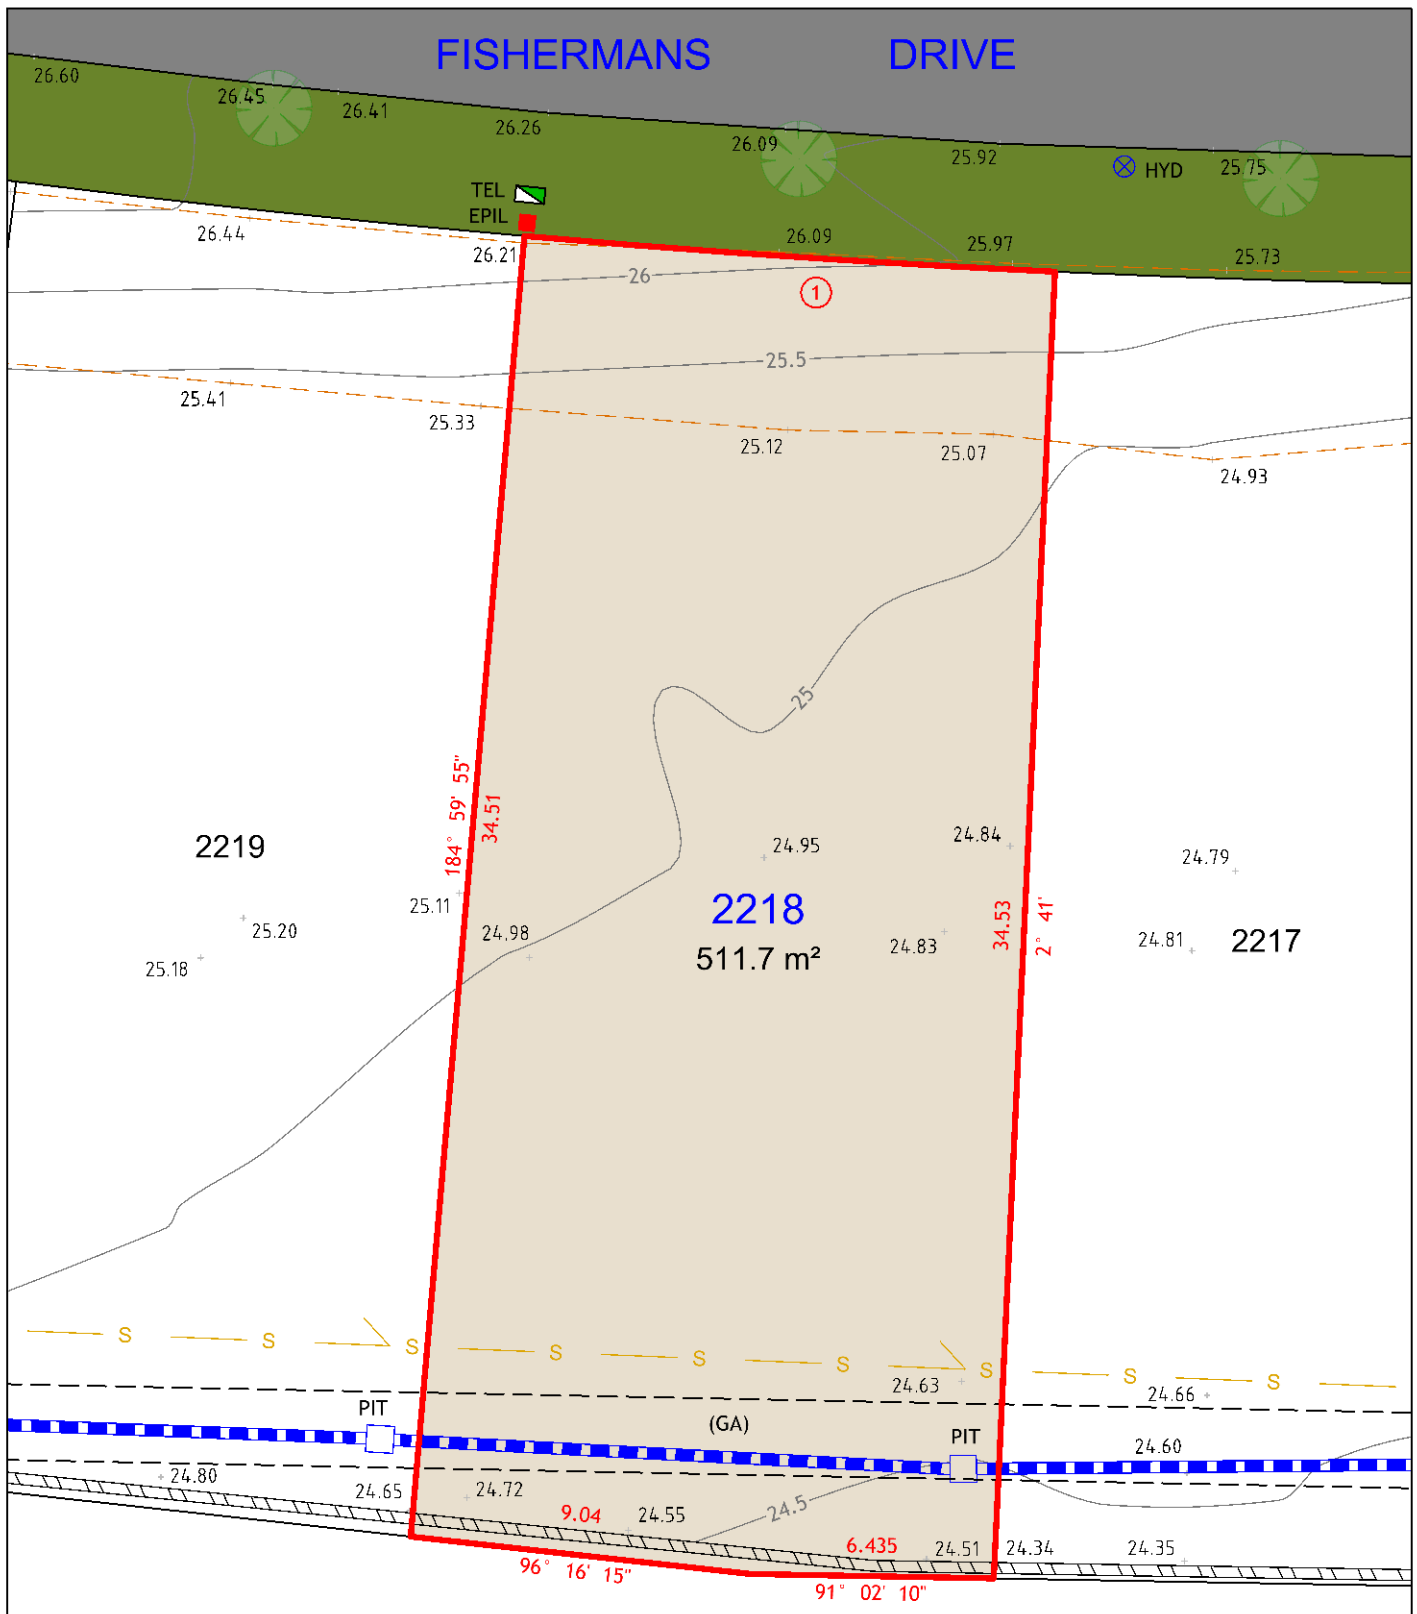

NOTES:

1. THIS PLAN IS SUITABLE FOR DETAILED PLANNING AND DESIGN AT THE SCALE/S STATED. THE PLAN MAY NOT BE SUITABLE FOR ANY OTHER PURPOSE OR FOR USE AT ANY OTHER SCALE/S.
2. SERVICES LOCATED ONLY WHERE VISIBLE.
3. THE BOUNDARIES AND UNDERGROUND SERVICES SHOWN ARE APPROXIMATE ONLY. FURTHER SURVEY WILL BE REQUIRED IF CONSTRUCTION IS TO TAKE PLACE ON OR ADJACENT TO THE BOUNDARIES.

LEGEND

	BOUNDARY LINE
	ADJACENT BOUNDARY
	EASEMENT
	STORMWATER PIPE
	SEWER
	TOP & TOE OF BANKS
	RETAINING WALL

	TEL	TELSTRA / NBN PIT
	EPIL	ELECTRICAL PILLAR
	HYD	HYDRANT
	PIT	DRAINAGE PIT

(GA) EASEMENT TO DRAIN WATER 2 WIDE



260
MAITLAND ROAD,
MAYFIELD NSW 2304
Phone: 0249644886




Cad Ref: 18321 - DET SALE
Datum: AHD
Date: 13/03/19
Scale: 1:200 A4

Project No
18321

Drawing No	Revision
1	1

Arc Table				
No.	Chord Bearing	Chord Distance	Arc Length	Radius
1	96° 06' 45"	13.52	13.52	348

LOT 2219

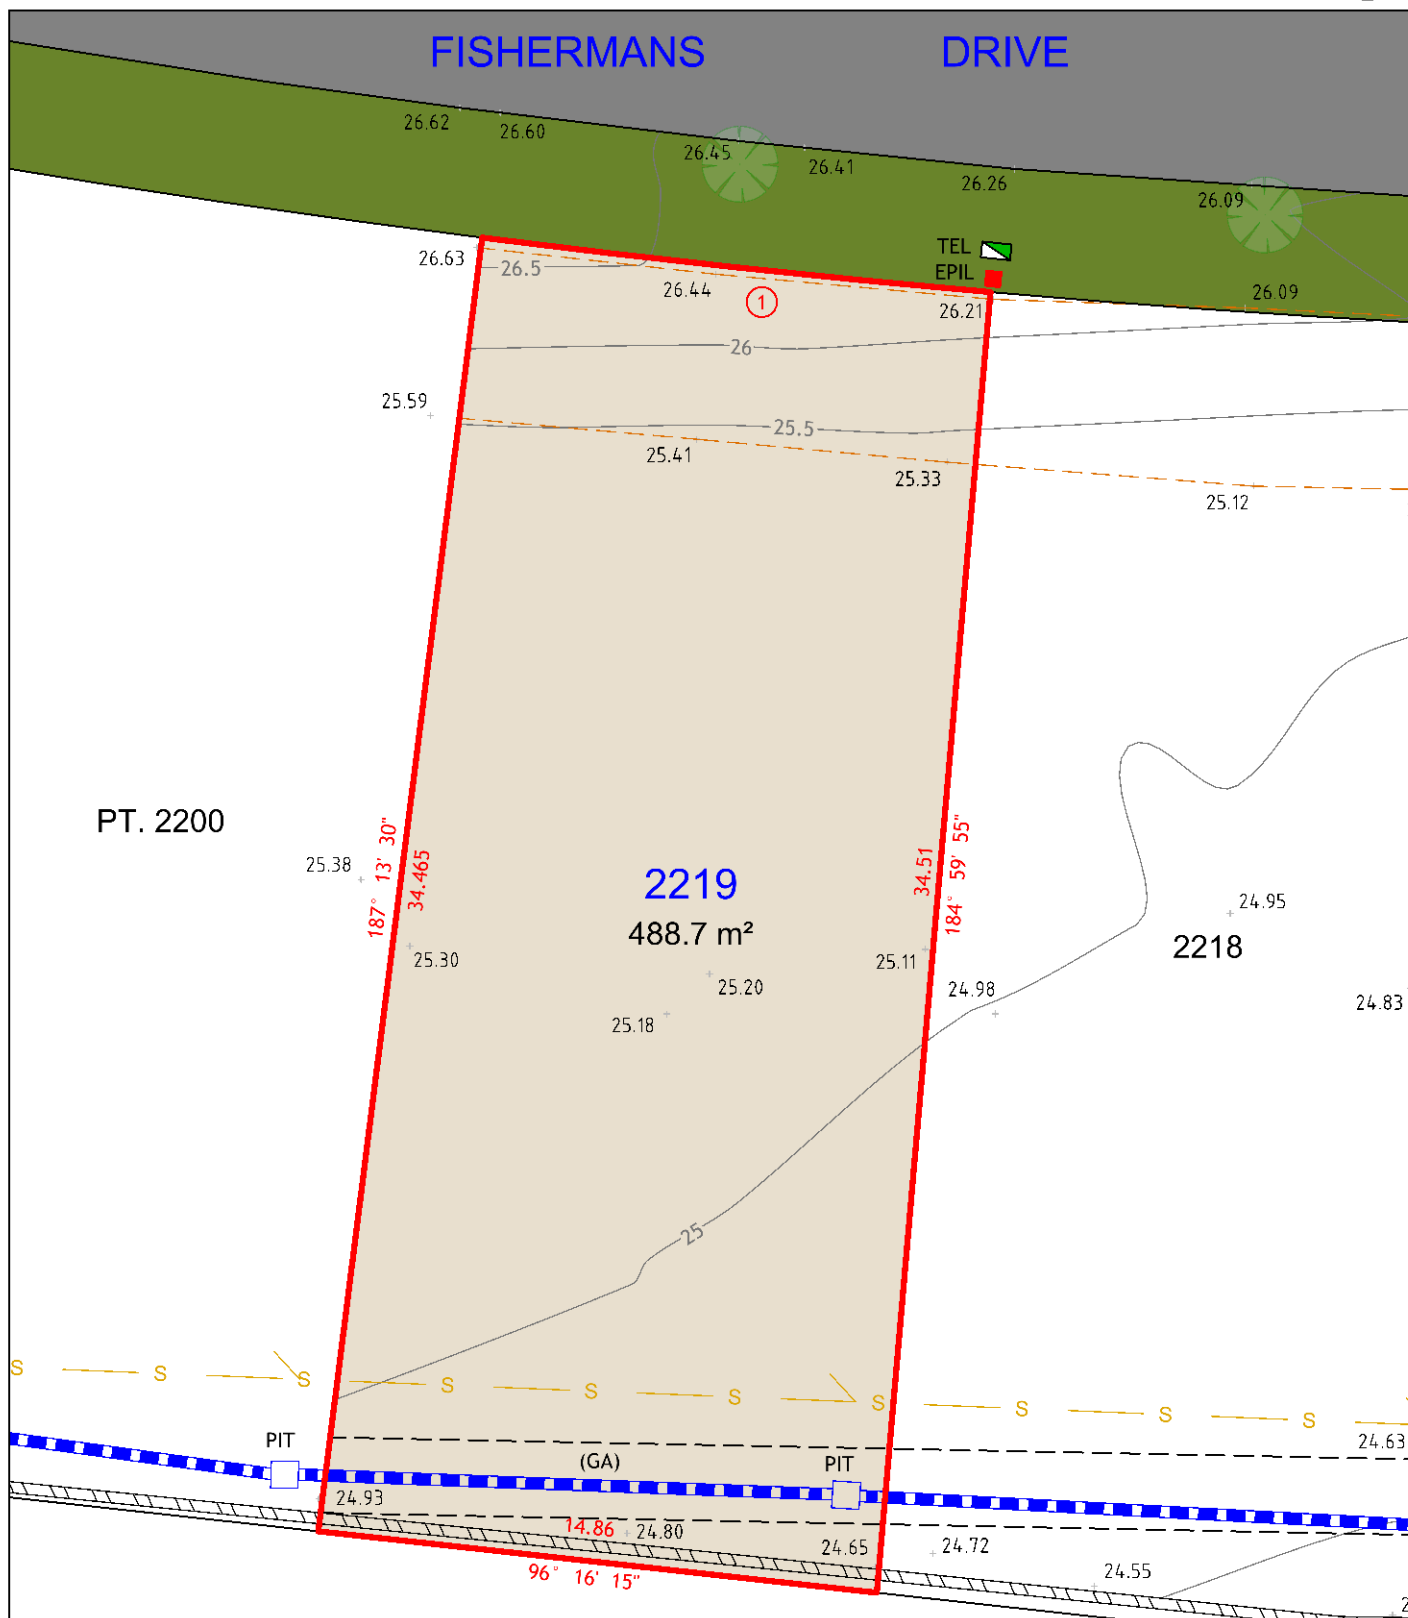

NOTES:

1. THIS PLAN IS SUITABLE FOR DETAILED PLANNING AND DESIGN AT THE SCALE/S STATED. THE PLAN MAY NOT BE SUITABLE FOR ANY OTHER PURPOSE OR FOR USE AT ANY OTHER SCALE/S.
2. SERVICES LOCATED ONLY WHERE VISIBLE.
3. THE BOUNDARIES AND UNDERGROUND SERVICES SHOWN ARE APPROXIMATE ONLY. FURTHER SURVEY WILL BE REQUIRED IF CONSTRUCTION IS TO TAKE PLACE ON OR ADJACENT TO THE BOUNDARIES.

LEGEND

	BOUNDARY LINE
	ADJACENT BOUNDARY
	EASEMENT
	STORMWATER PIPE
	SEWER
	TOP & TOE OF BANKS
	RETAINING WALL

	TEL	TELSTRA / NBN PIT
	EPIL	ELECTRICAL PILLAR
	PIT	DRAINAGE PIT

(GA) EASEMENT TO DRAIN WATER 2 WIDE



260
MAITLAND ROAD,
MAYFIELD NSW 2304
Phone: 0249644886



Cad Ref: 18321 - DET SALE
Datum: AHD
Date: 13/03/19
Scale: 1:200 A4

Project No	
18321	
Drawing No	Revision
1	1