


Arc Table				
No.	Chord Bearing	Chord Distance	Arc Length	Radius
1	190° 14' 15"	14.38	14.475	36

LOT 2201

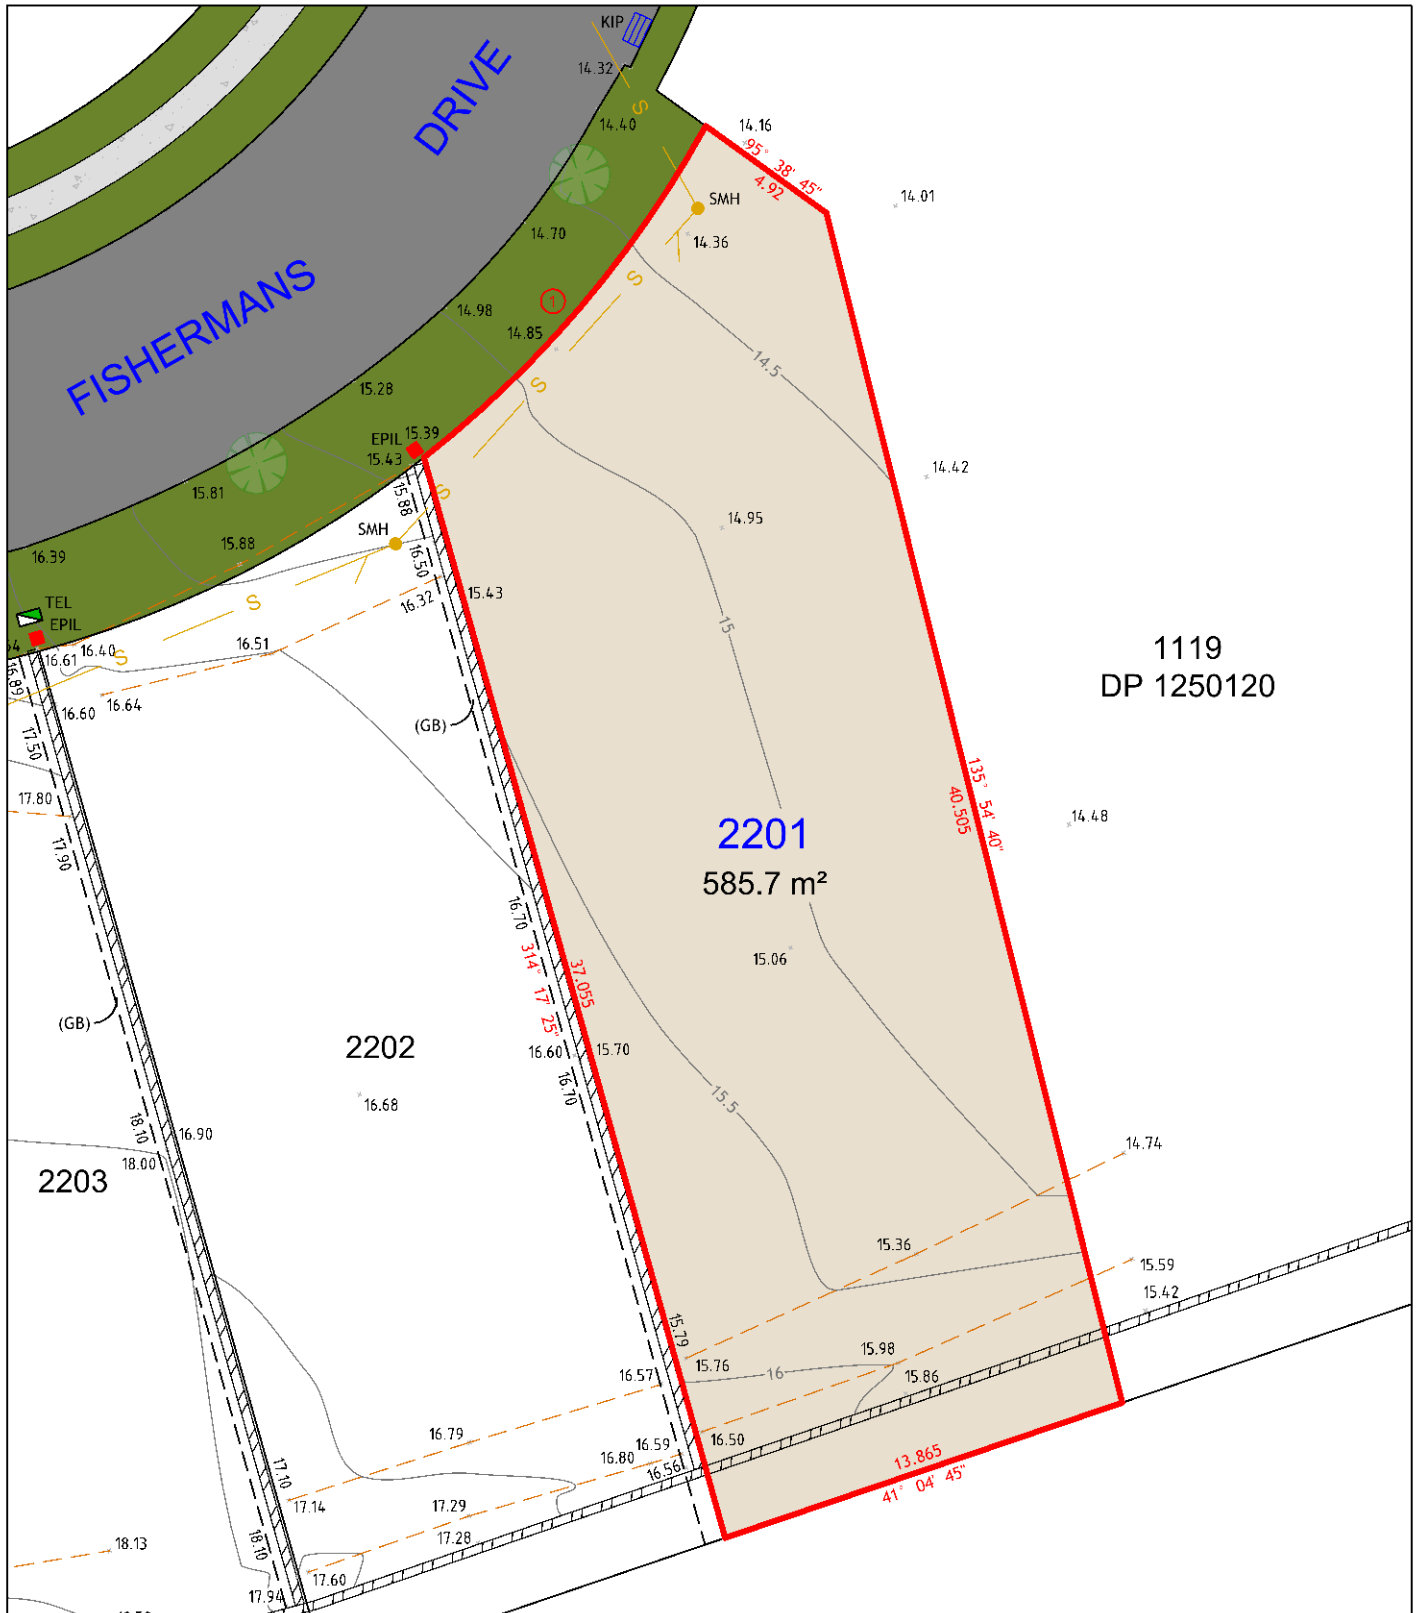

NOTES:

1. THIS PLAN IS SUITABLE FOR DETAILED PLANNING AND DESIGN AT THE SCALE/S STATED. THE PLAN MAY NOT BE SUITABLE FOR ANY OTHER PURPOSE OR FOR USE AT ANY OTHER SCALE/S.
2. SERVICES LOCATED ONLY WHERE VISIBLE.
3. THE BOUNDARIES AND UNDERGROUND SERVICES SHOWN ARE APPROXIMATE ONLY. FURTHER SURVEY WILL BE REQUIRED IF CONSTRUCTION IS TO TAKE PLACE ON OR ADJACENT TO THE BOUNDARIES.

LEGEND

	BOUNDARY LINE		TEL	TELSTRA / NBN PIT
	ADJACENT BOUNDARY		EPIL	ELECTRICAL PILLAR
	EASEMENT		SMH	SEWER MANHOLE
	SEWER		KIP	KERB INLET PIT
	TOP & TOE OF BANKS			
	RETAINING WALL			

(GB) RESTRICTION ON THE USE OF LAND 0.7 WIDE



260
MAITLAND ROAD,
MAYFIELD NSW 2304
Phone: 0249644886




Cad Ref: 18321 - DET SALE
Datum: AHD
Date: 13/03/19
Scale: 1:250 A4

Project No
18321

Drawing No	Revision
1	1

Arc Table				
No.	Chord Bearing	Chord Distance	Arc Length	Radius
1	213° 09' 40"	14.235	14.33	36

LOT 2202

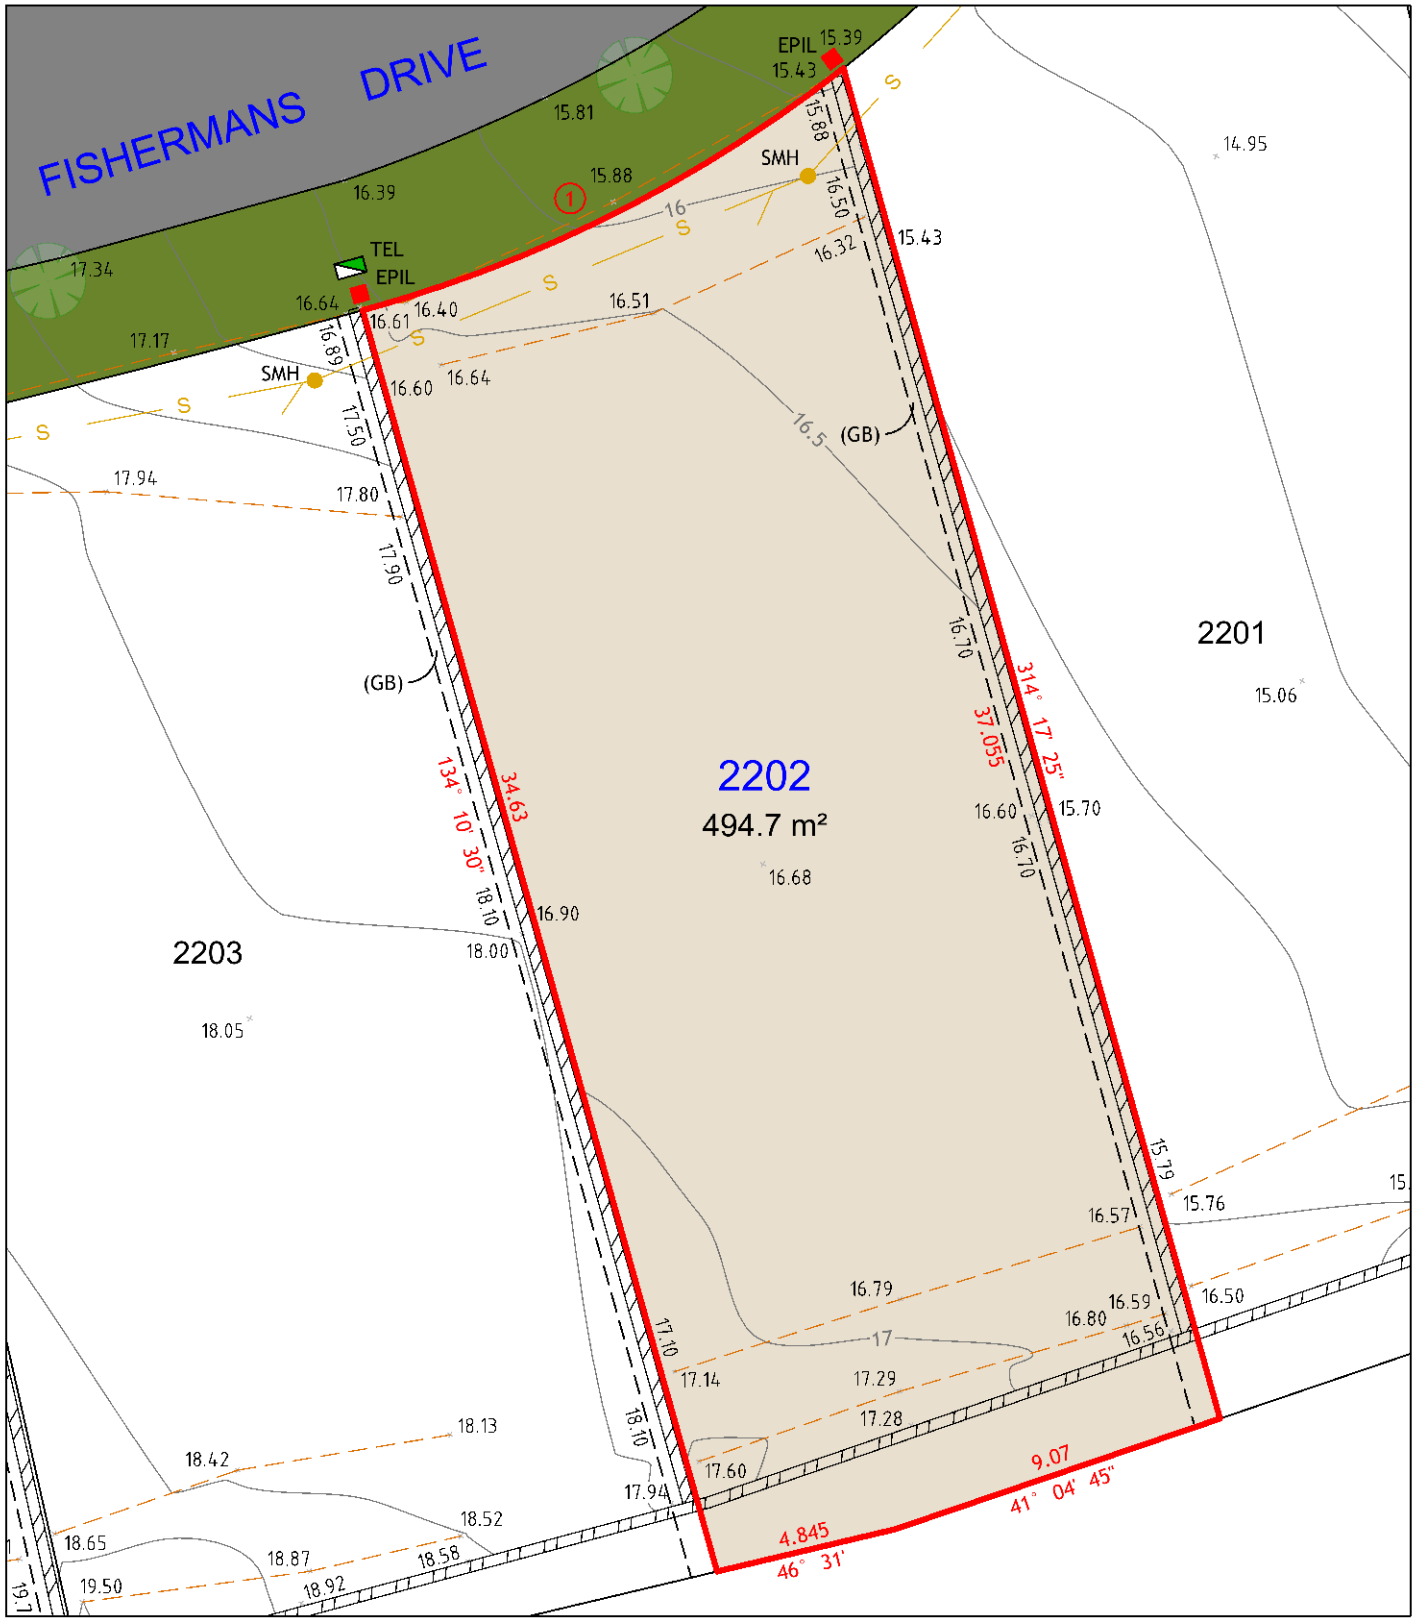

NOTES:

1. THIS PLAN IS SUITABLE FOR DETAILED PLANNING AND DESIGN AT THE SCALE/S STATED. THE PLAN MAY NOT BE SUITABLE FOR ANY OTHER PURPOSE OR FOR USE AT ANY OTHER SCALE/S.
2. SERVICES LOCATED ONLY WHERE VISIBLE.
3. THE BOUNDARIES AND UNDERGROUND SERVICES SHOWN ARE APPROXIMATE ONLY. FURTHER SURVEY WILL BE REQUIRED IF CONSTRUCTION IS TO TAKE PLACE ON OR ADJACENT TO THE BOUNDARIES.

LEGEND

	BOUNDARY LINE		TEL	TELSTRA / NBN PIT
	ADJACENT BOUNDARY		EPIL	ELECTRICAL PILLAR
	EASEMENT		SMH	SEWER MANHOLE
	SEWER			
	TOP & TOE OF BANKS			
	RETAINING WALL			

(GB) RESTRICTION ON THE USE OF LAND 0.7 WIDE



260
MAITLAND ROAD,
MAYFIELD NSW 2304
Phone: 0249644886




Cad Ref: 18321 - DET SALE
Datum: AHD
Date: 13/03/19
Scale: 1:200 A4

Project No	
18321	
Drawing No	Revision
1	1

Arc Table				
No.	Chord Bearing	Chord Distance	Arc Length	Radius
1	225° 48' 45"	15.18	15.18	348

LOT 2203

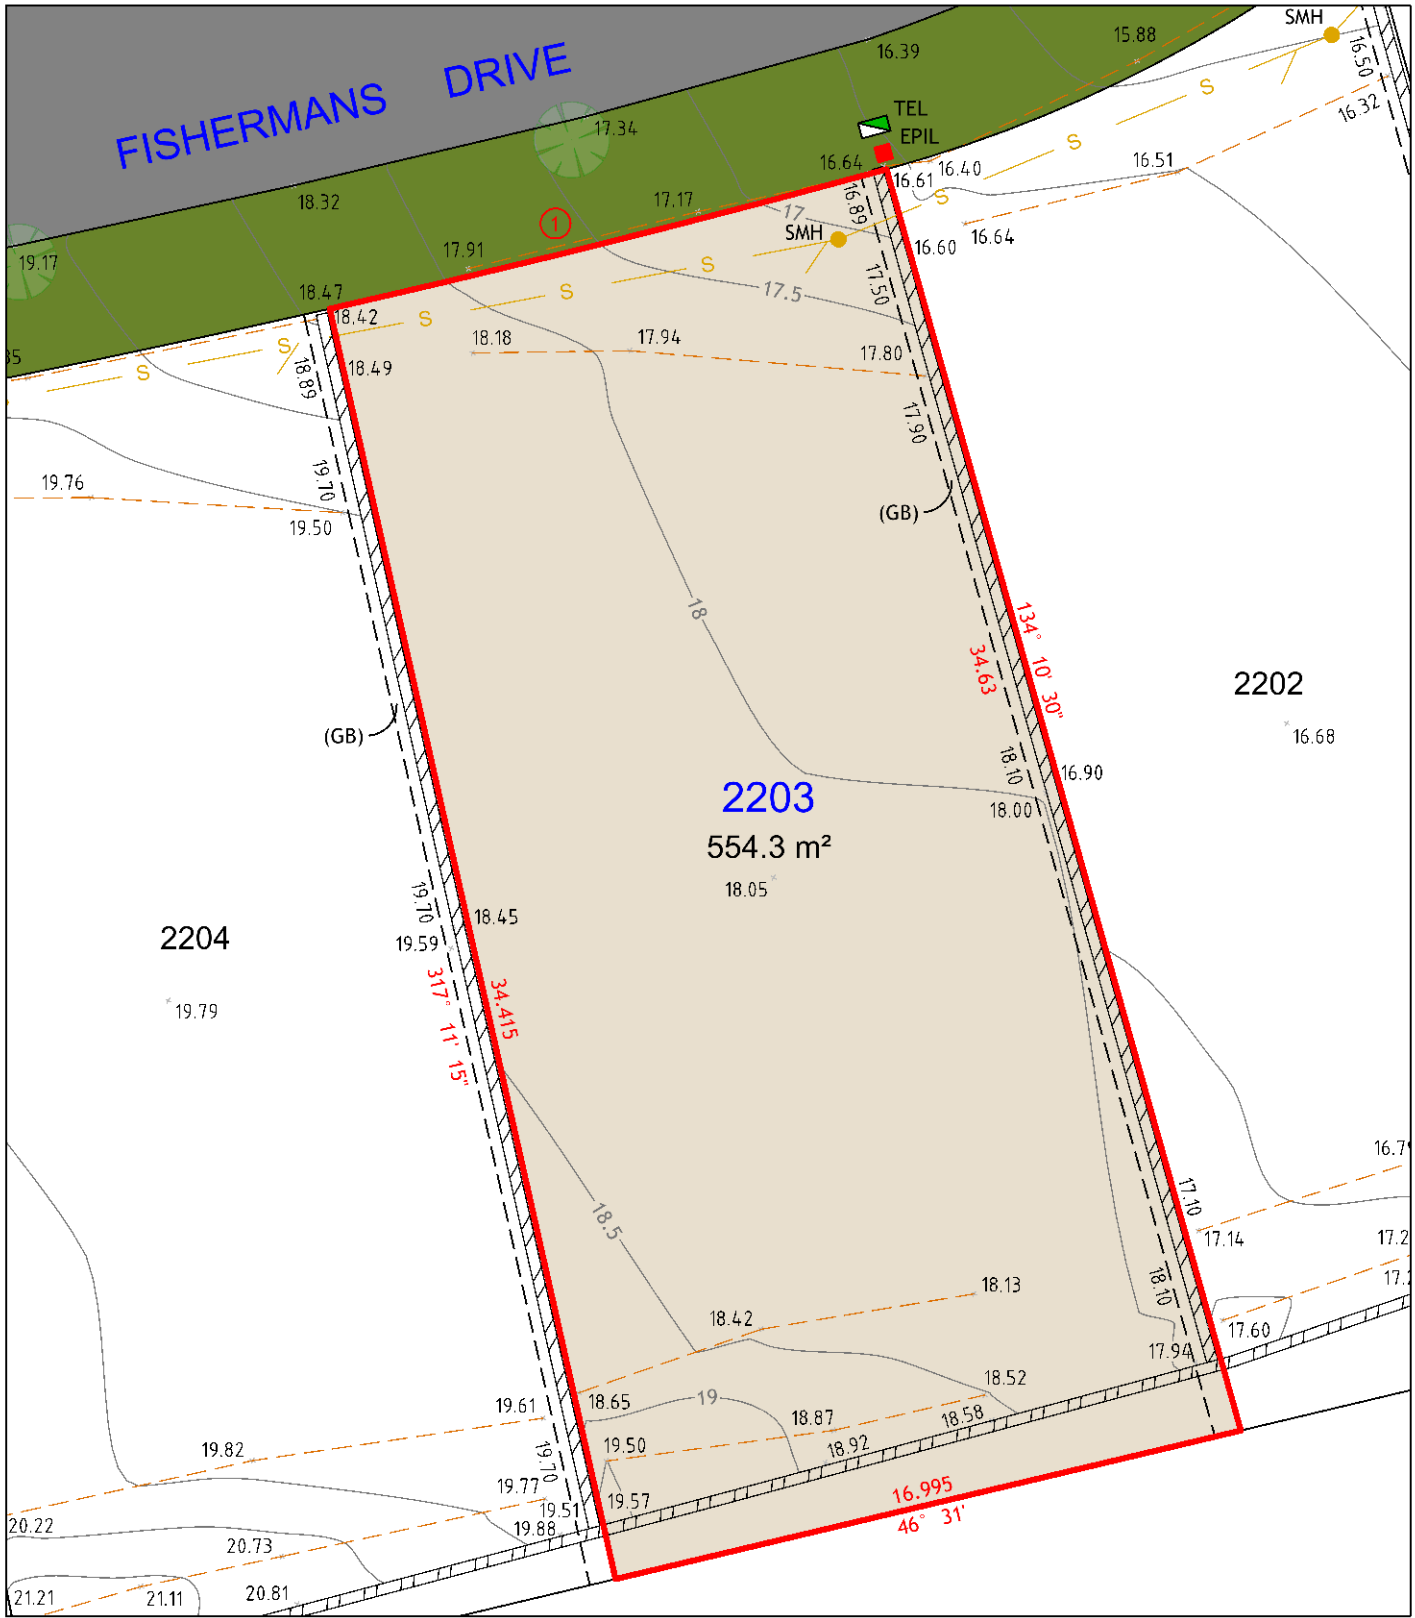

NOTES:

1. THIS PLAN IS SUITABLE FOR DETAILED PLANNING AND DESIGN AT THE SCALE/S STATED. THE PLAN MAY NOT BE SUITABLE FOR ANY OTHER PURPOSE OR FOR USE AT ANY OTHER SCALE/S.
2. SERVICES LOCATED ONLY WHERE VISIBLE.
3. THE BOUNDARIES AND UNDERGROUND SERVICES SHOWN ARE APPROXIMATE ONLY. FURTHER SURVEY WILL BE REQUIRED IF CONSTRUCTION IS TO TAKE PLACE ON OR ADJACENT TO THE BOUNDARIES.

LEGEND

	BOUNDARY LINE		TEL	TELSTRA / NBN PIT
	ADJACENT BOUNDARY		EPIL	ELECTRICAL PILLAR
	EASEMENT		SMH	SEWER MANHOLE
	SEWER			
	TOP & TOE OF BANKS			
	RETAINING WALL			

(GB) RESTRICTION ON THE USE OF LAND 0.7 WIDE



260
MAITLAND ROAD,
MAYFIELD NSW 2304
Phone: 0249644886




Cad Ref: 18321 - DET SALE
Datum: AHD
Date: 13/03/19
Scale: 1:200 A4

Project No	
18321	
Drawing No	Revision
1	1

Arc Table				
No.	Chord Bearing	Chord Distance	Arc Length	Radius
1	228° 17' 50"	15	15	348

LOT 2204

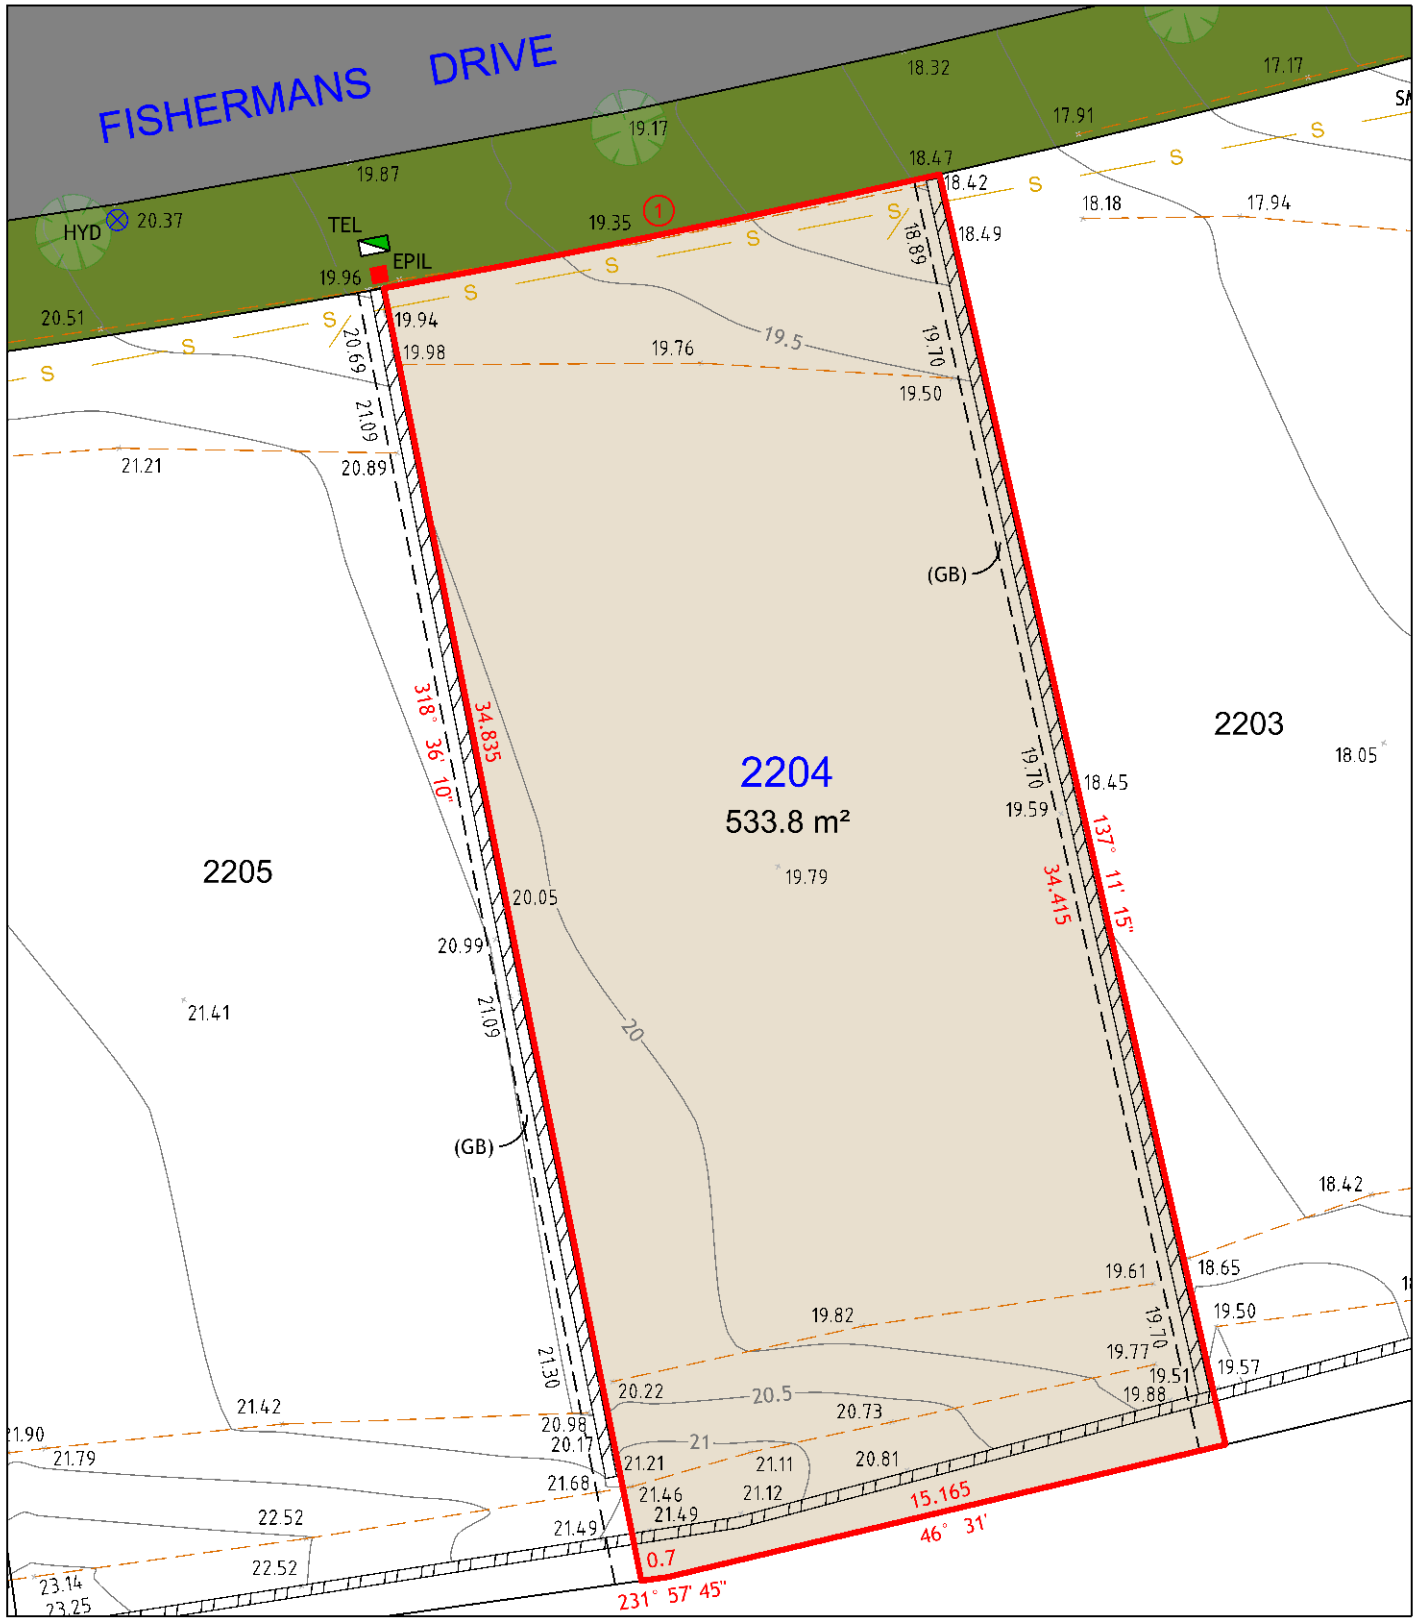

NOTES:

1. THIS PLAN IS SUITABLE FOR DETAILED PLANNING AND DESIGN AT THE SCALE/S STATED. THE PLAN MAY NOT BE SUITABLE FOR ANY OTHER PURPOSE OR FOR USE AT ANY OTHER SCALE/S.
2. SERVICES LOCATED ONLY WHERE VISIBLE.
3. THE BOUNDARIES AND UNDERGROUND SERVICES SHOWN ARE APPROXIMATE ONLY. FURTHER SURVEY WILL BE REQUIRED IF CONSTRUCTION IS TO TAKE PLACE ON OR ADJACENT TO THE BOUNDARIES.

LEGEND

	BOUNDARY LINE		TEL	TELSTRA / NBN PIT
	ADJACENT BOUNDARY		EPIL	ELECTRICAL PILLAR
	EASEMENT		HYD	HYDRANT
	SEWER			
	TOP & TOE OF BANKS			
	RETAINING WALL			

(GB) RESTRICTION ON THE USE OF LAND 0.7 WIDE



260
MAITLAND ROAD,
MAYFIELD NSW 2304
Phone: 0249644886




Cad Ref: 18321 - DET SALE
Datum: AHD
Date: 13/03/19
Scale: 1:200 A4

Project No
18321

Drawing No	Revision
1	1

Arc Table				
No.	Chord Bearing	Chord Distance	Arc Length	Radius
1	230° 43' 30"	14.485	14.485	348

LOT 2205

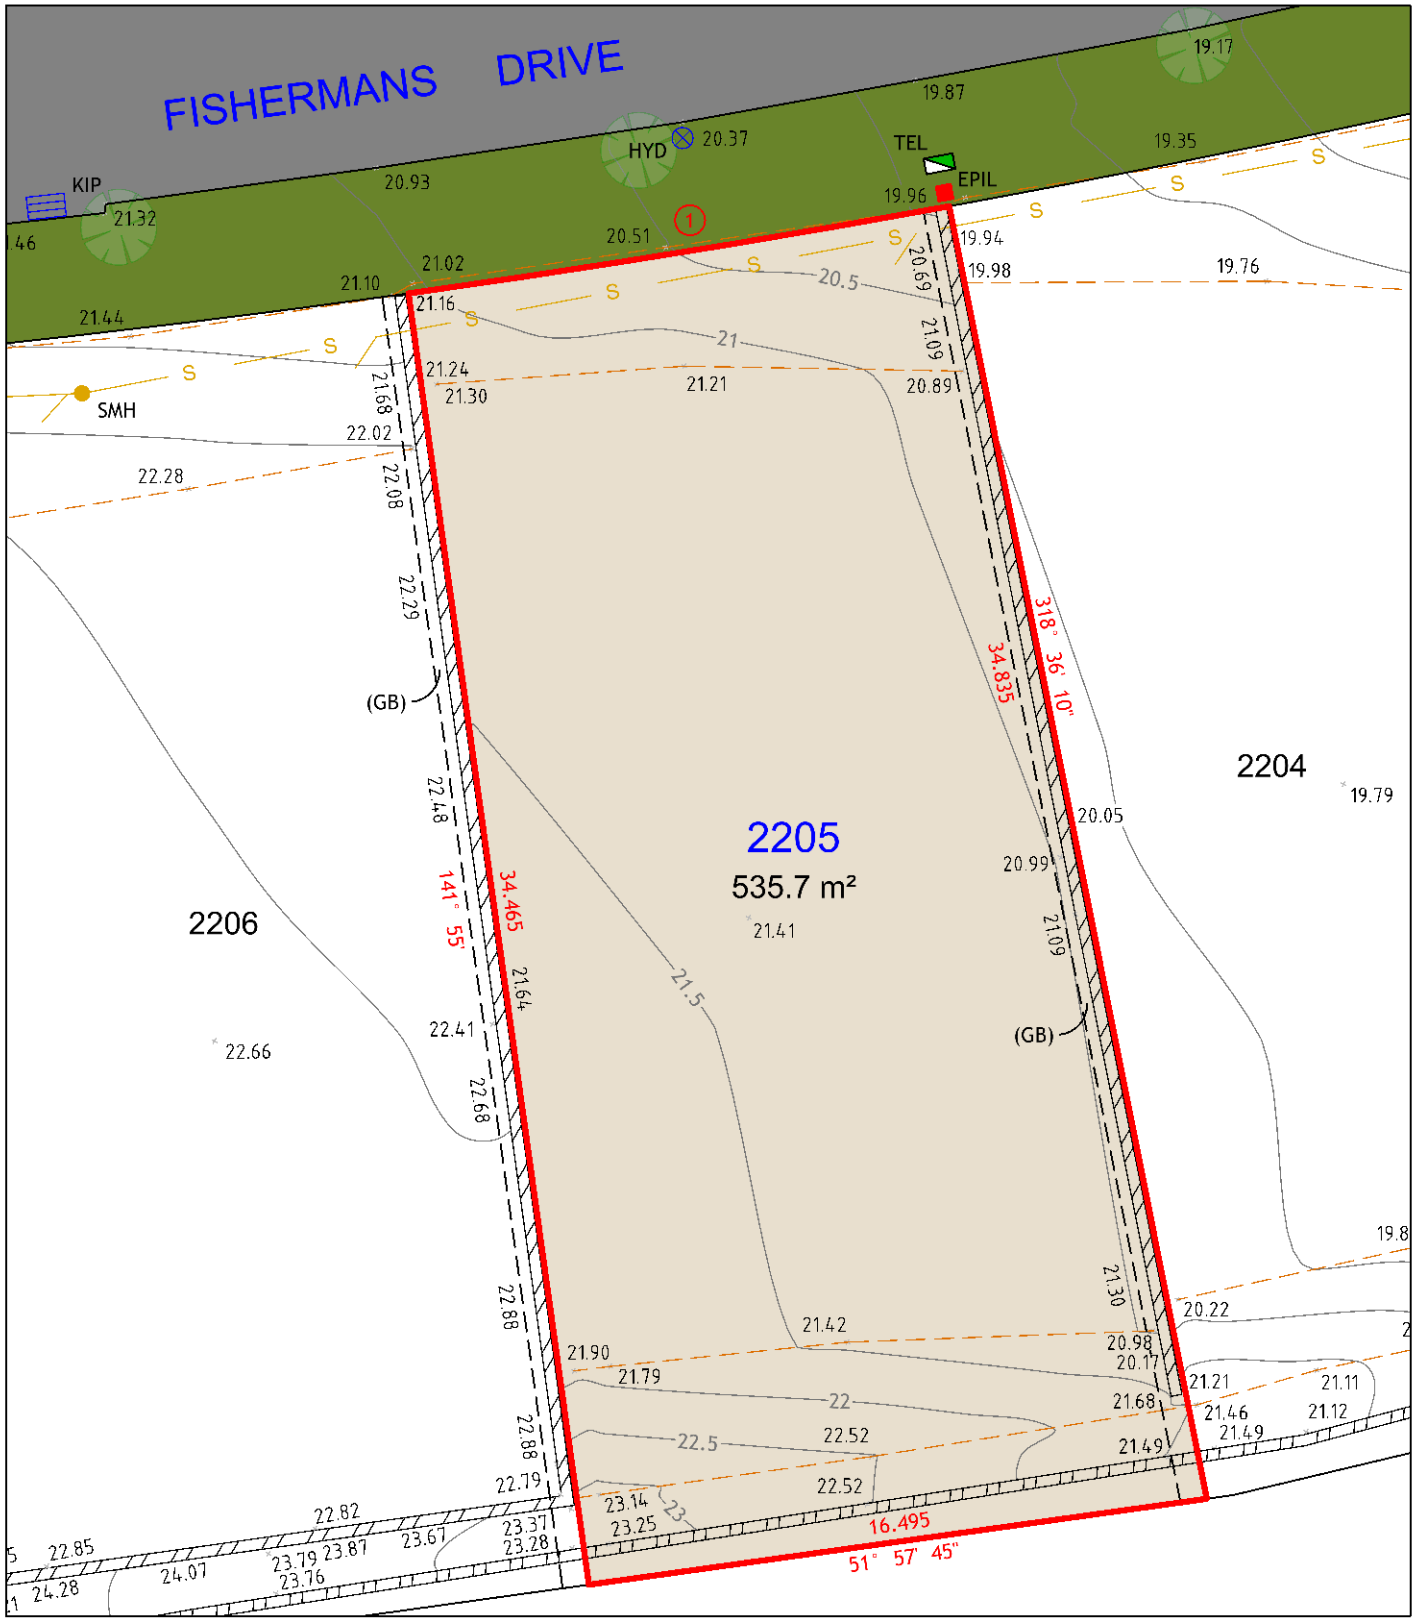

NOTES:

1. THIS PLAN IS SUITABLE FOR DETAILED PLANNING AND DESIGN AT THE SCALE/S STATED. THE PLAN MAY NOT BE SUITABLE FOR ANY OTHER PURPOSE OR FOR USE AT ANY OTHER SCALE/S.
2. SERVICES LOCATED ONLY WHERE VISIBLE.
3. THE BOUNDARIES AND UNDERGROUND SERVICES SHOWN ARE APPROXIMATE ONLY. FURTHER SURVEY WILL BE REQUIRED IF CONSTRUCTION IS TO TAKE PLACE ON OR ADJACENT TO THE BOUNDARIES.

LEGEND

	BOUNDARY LINE		TEL	TELSTRA / NBN PIT
	ADJACENT BOUNDARY		EPIL	ELECTRICAL PILLAR
	EASEMENT		SMH	SEWER MANHOLE
	SEWER		HYD	HYDRANT
	TOP & TOE OF BANKS		KIP	KERB INLET PIT
	RETAINING WALL			

(GB) RESTRICTION ON THE USE OF LAND 0.7 WIDE



260
MAITLAND ROAD,
MAYFIELD NSW 2304
Phone: 0249644886




Cad Ref: 18321 - DET SALE
Datum: AHD
Date: 13/03/19
Scale: 1:200 A4

Project No	
18321	
Drawing No	Revision
1	1

Arc Table				
No.	Chord Bearing	Chord Distance	Arc Length	Radius
1	233° 09' 10"	15	15	348

LOT 2206

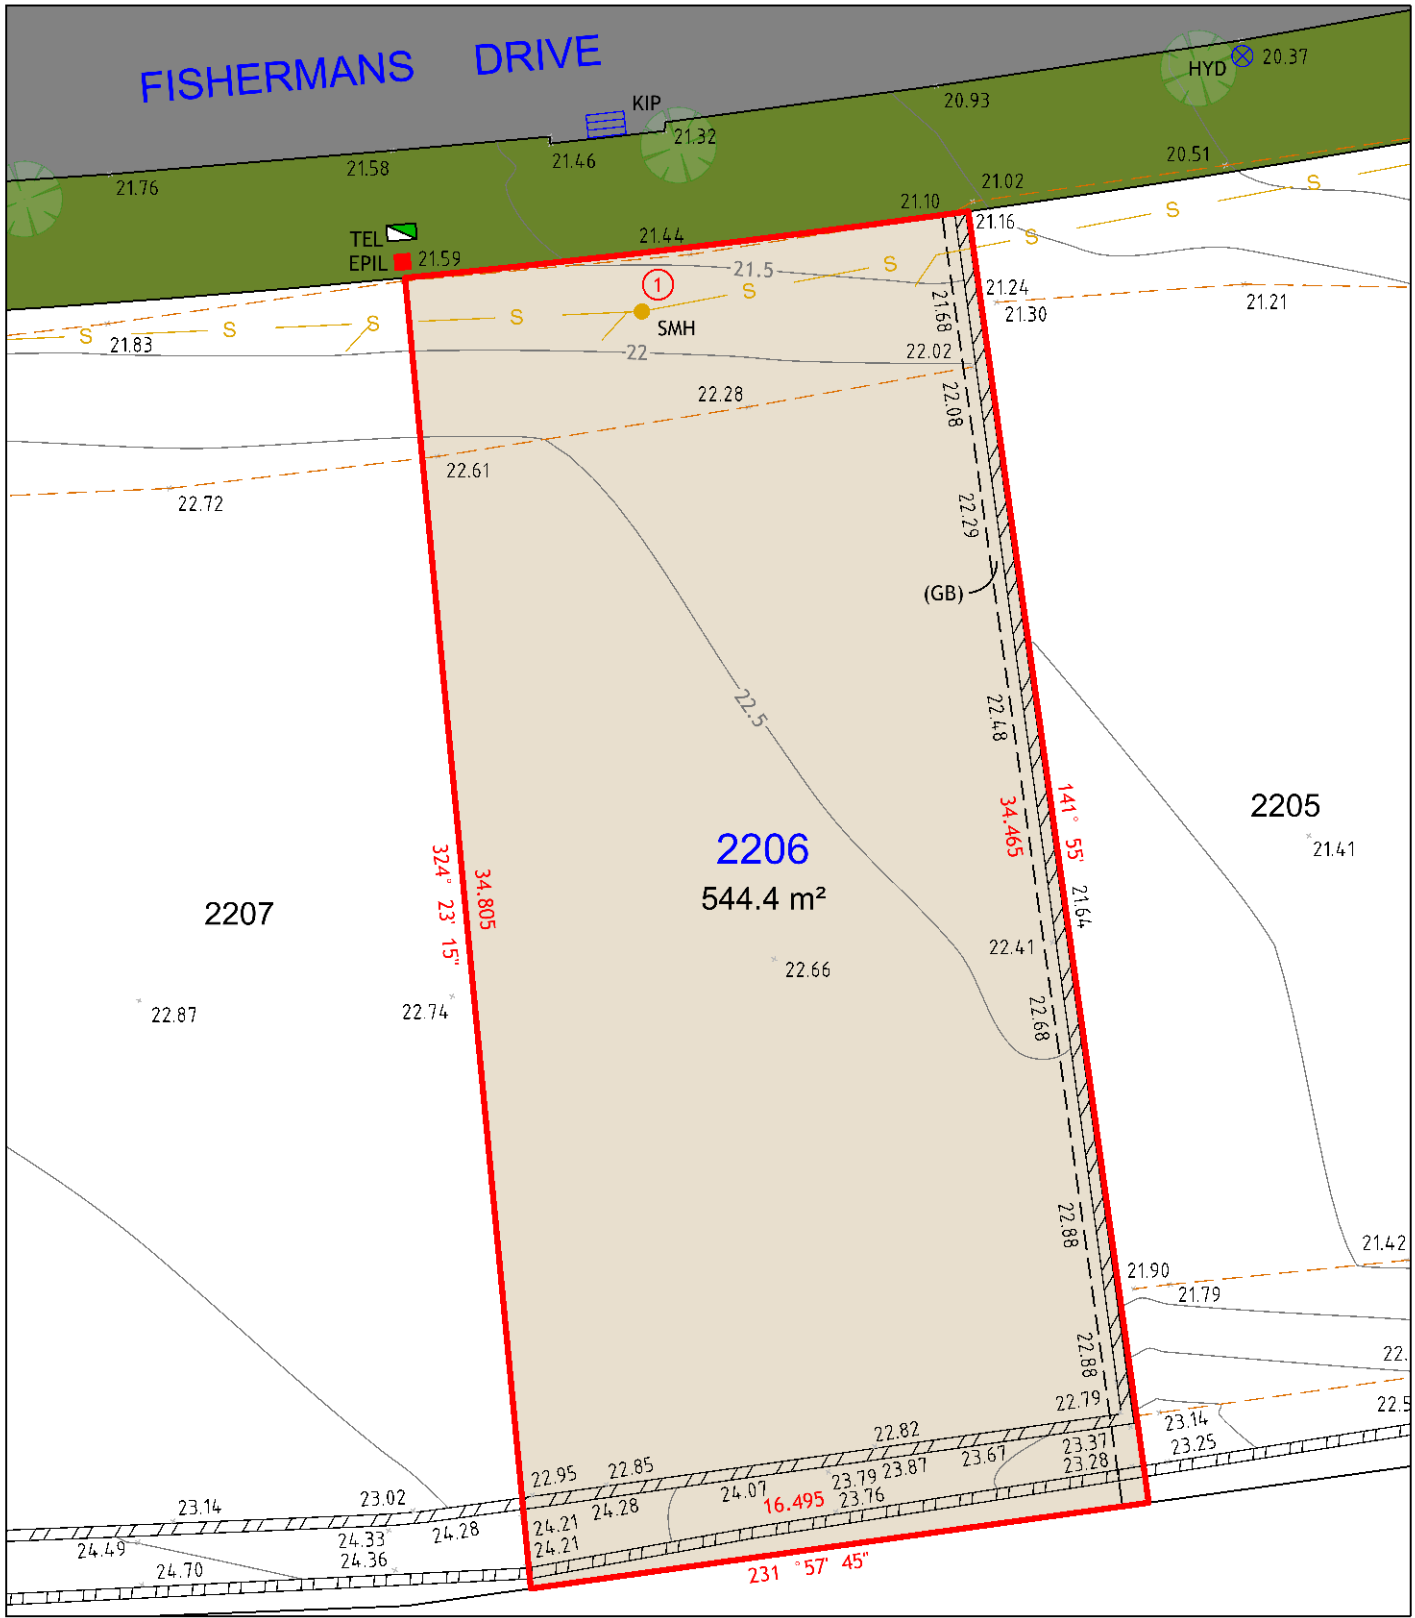

NOTES:

1. THIS PLAN IS SUITABLE FOR DETAILED PLANNING AND DESIGN AT THE SCALE/S STATED. THE PLAN MAY NOT BE SUITABLE FOR ANY OTHER PURPOSE OR FOR USE AT ANY OTHER SCALE/S.
2. SERVICES LOCATED ONLY WHERE VISIBLE.
3. THE BOUNDARIES AND UNDERGROUND SERVICES SHOWN ARE APPROXIMATE ONLY. FURTHER SURVEY WILL BE REQUIRED IF CONSTRUCTION IS TO TAKE PLACE ON OR ADJACENT TO THE BOUNDARIES.

LEGEND

	BOUNDARY LINE		TEL	TELSTRA / NBN PIT
	ADJACENT BOUNDARY		EPIL	ELECTRICAL PILLAR
	EASEMENT		SMH	SEWER MANHOLE
	SEWER		HYD	HYDRANT
	TOP & TOE OF BANKS		KIP	KERB INLET PIT
	RETAINING WALL			

(GB) RESTRICTION ON THE USE OF LAND 0.7 WIDE



260
MAITLAND ROAD,
MAYFIELD NSW 2304
Phone: 0249644886




Cad Ref: 18321 - DET SALE
Datum: AHD
Date: 13/03/19
Scale: 1:200 A4

Project No	
18321	
Drawing No	Revision
1	1

Arc Table				
No.	Chord Bearing	Chord Distance	Arc Length	Radius
1	235° 42' 15"	16	16	348

LOT 2207

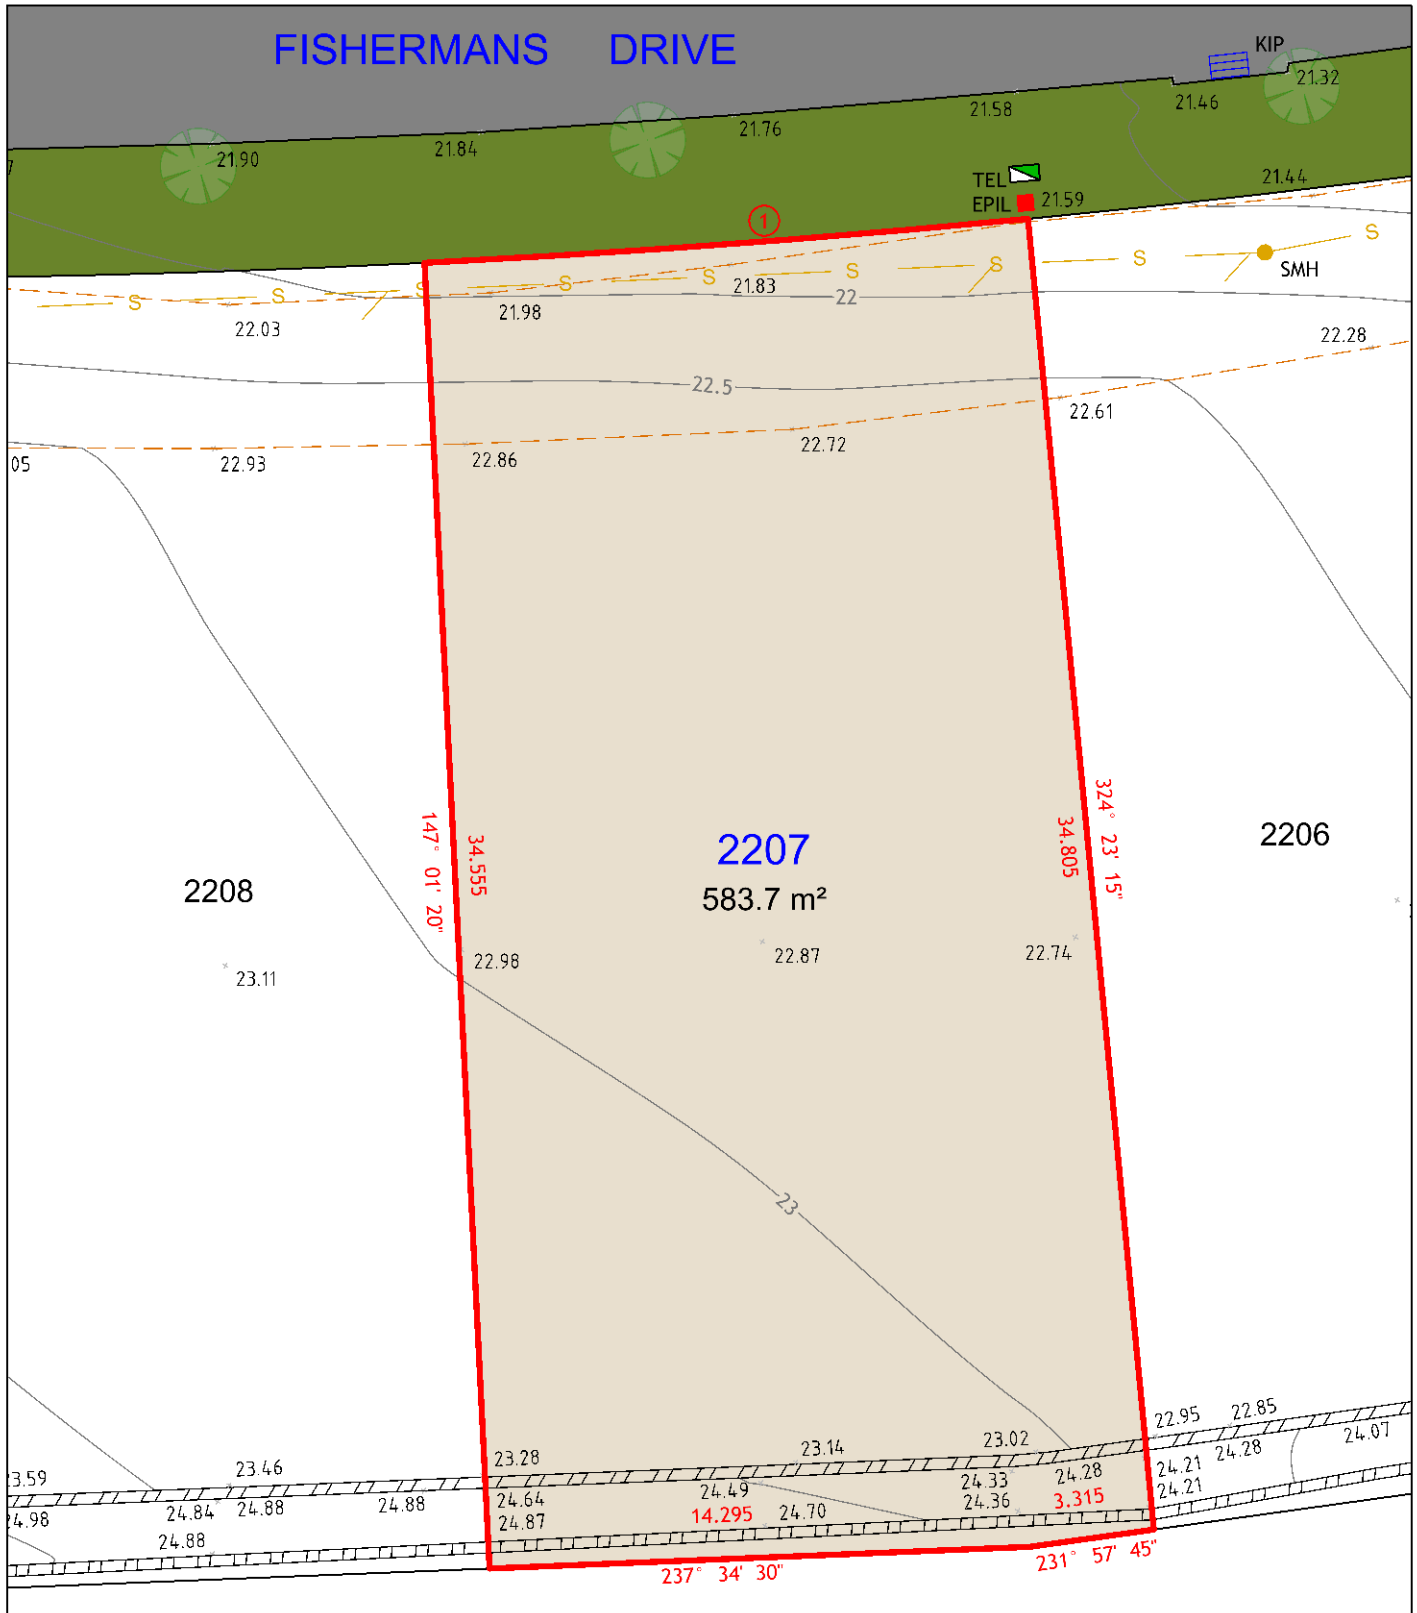


NOTES:

1. THIS PLAN IS SUITABLE FOR DETAILED PLANNING AND DESIGN AT THE SCALE/S STATED. THE PLAN MAY NOT BE SUITABLE FOR ANY OTHER PURPOSE OR FOR USE AT ANY OTHER SCALE/S.
2. SERVICES LOCATED ONLY WHERE VISIBLE.
3. THE BOUNDARIES AND UNDERGROUND SERVICES SHOWN ARE APPROXIMATE ONLY. FURTHER SURVEY WILL BE REQUIRED IF CONSTRUCTION IS TO TAKE PLACE ON OR ADJACENT TO THE BOUNDARIES.

LEGEND

	BOUNDARY LINE		TEL	TELSTRA / NBN PIT
	ADJACENT BOUNDARY		EPIL	ELECTRICAL PILLAR
	EASEMENT		SMH	SEWER MANHOLE
	SEWER		KIP	KERB INLET PIT
	TOP & TOE OF BANKS			
	RETAINING WALL			

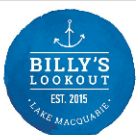

260
MAITLAND ROAD,
MAYFIELD NSW 2304
Phone: 0249644886




Cad Ref: 18321 - DET SALE
Datum: AHD
Date: 13/03/19
Scale: 1:200 A4

Project No	
18321	
Drawing No	Revision
1	1

Arc Table				
No.	Chord Bearing	Chord Distance	Arc Length	Radius
1	238° 00' 35"	12	12	348

LOT 2208

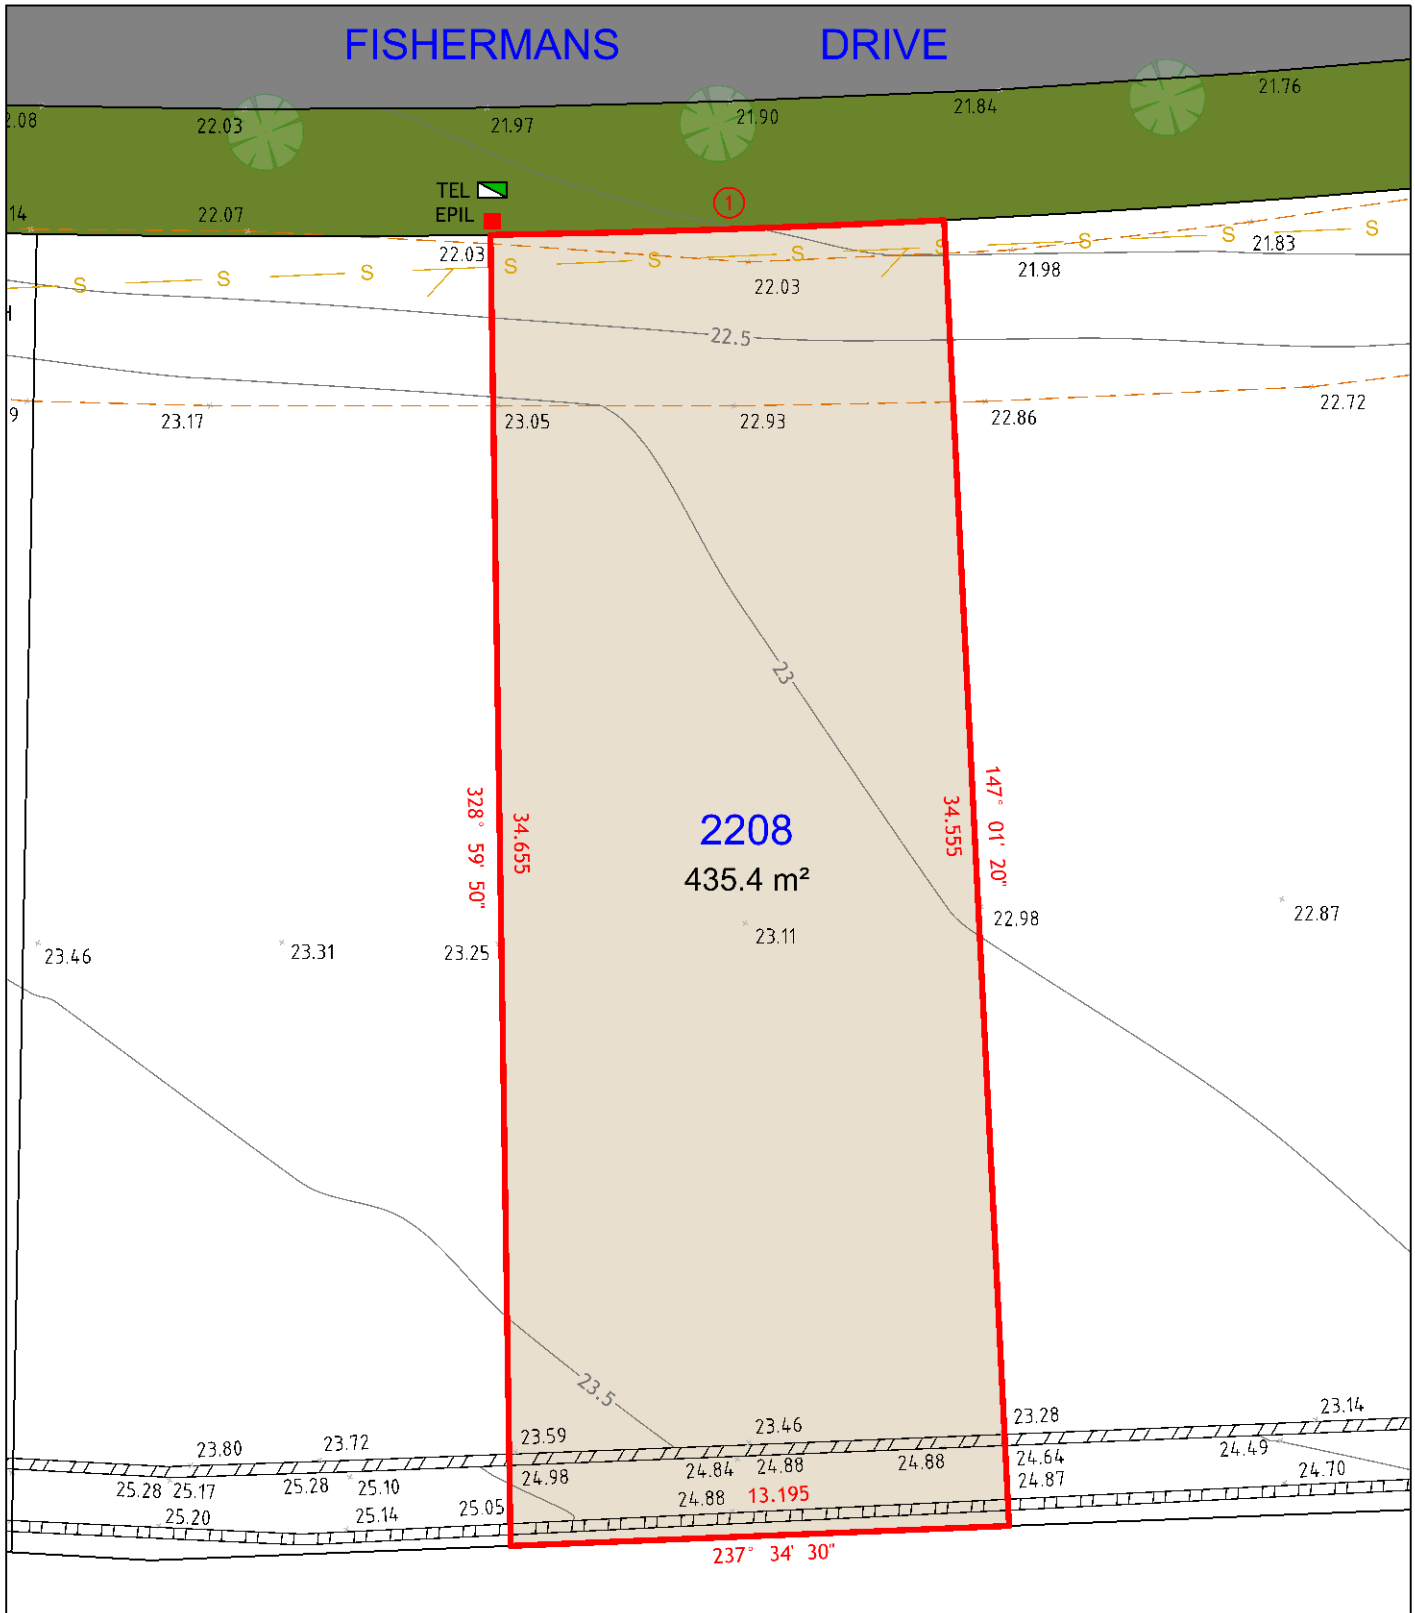

NOTES:

1. THIS PLAN IS SUITABLE FOR DETAILED PLANNING AND DESIGN AT THE SCALE/S STATED. THE PLAN MAY NOT BE SUITABLE FOR ANY OTHER PURPOSE OR FOR USE AT ANY OTHER SCALE/S.
2. SERVICES LOCATED ONLY WHERE VISIBLE.
3. THE BOUNDARIES AND UNDERGROUND SERVICES SHOWN ARE APPROXIMATE ONLY. FURTHER SURVEY WILL BE REQUIRED IF CONSTRUCTION IS TO TAKE PLACE ON OR ADJACENT TO THE BOUNDARIES.

LEGEND

- BOUNDARY LINE
- ADJACENT BOUNDARY
- EASEMENT
- SEWER
- TOP & TOE OF BANKS
- RETAINING WALL
- TEL
- EPIL
- TELSTRA / NBN PIT
- ELECTRICAL PILLAR



260
MAITLAND ROAD,
MAYFIELD NSW 2304
Phone: 0249644886




Cad Ref: 18321 - DET SALE
Datum: AHD
Date: 13/03/19
Scale: 1:200 A4

Project No
18321
Drawing No
1
Revision
1

Arc Table				
No.	Chord Bearing	Chord Distance	Arc Length	Radius
1	239° 59' 05"	12	12	348

LOT 2209

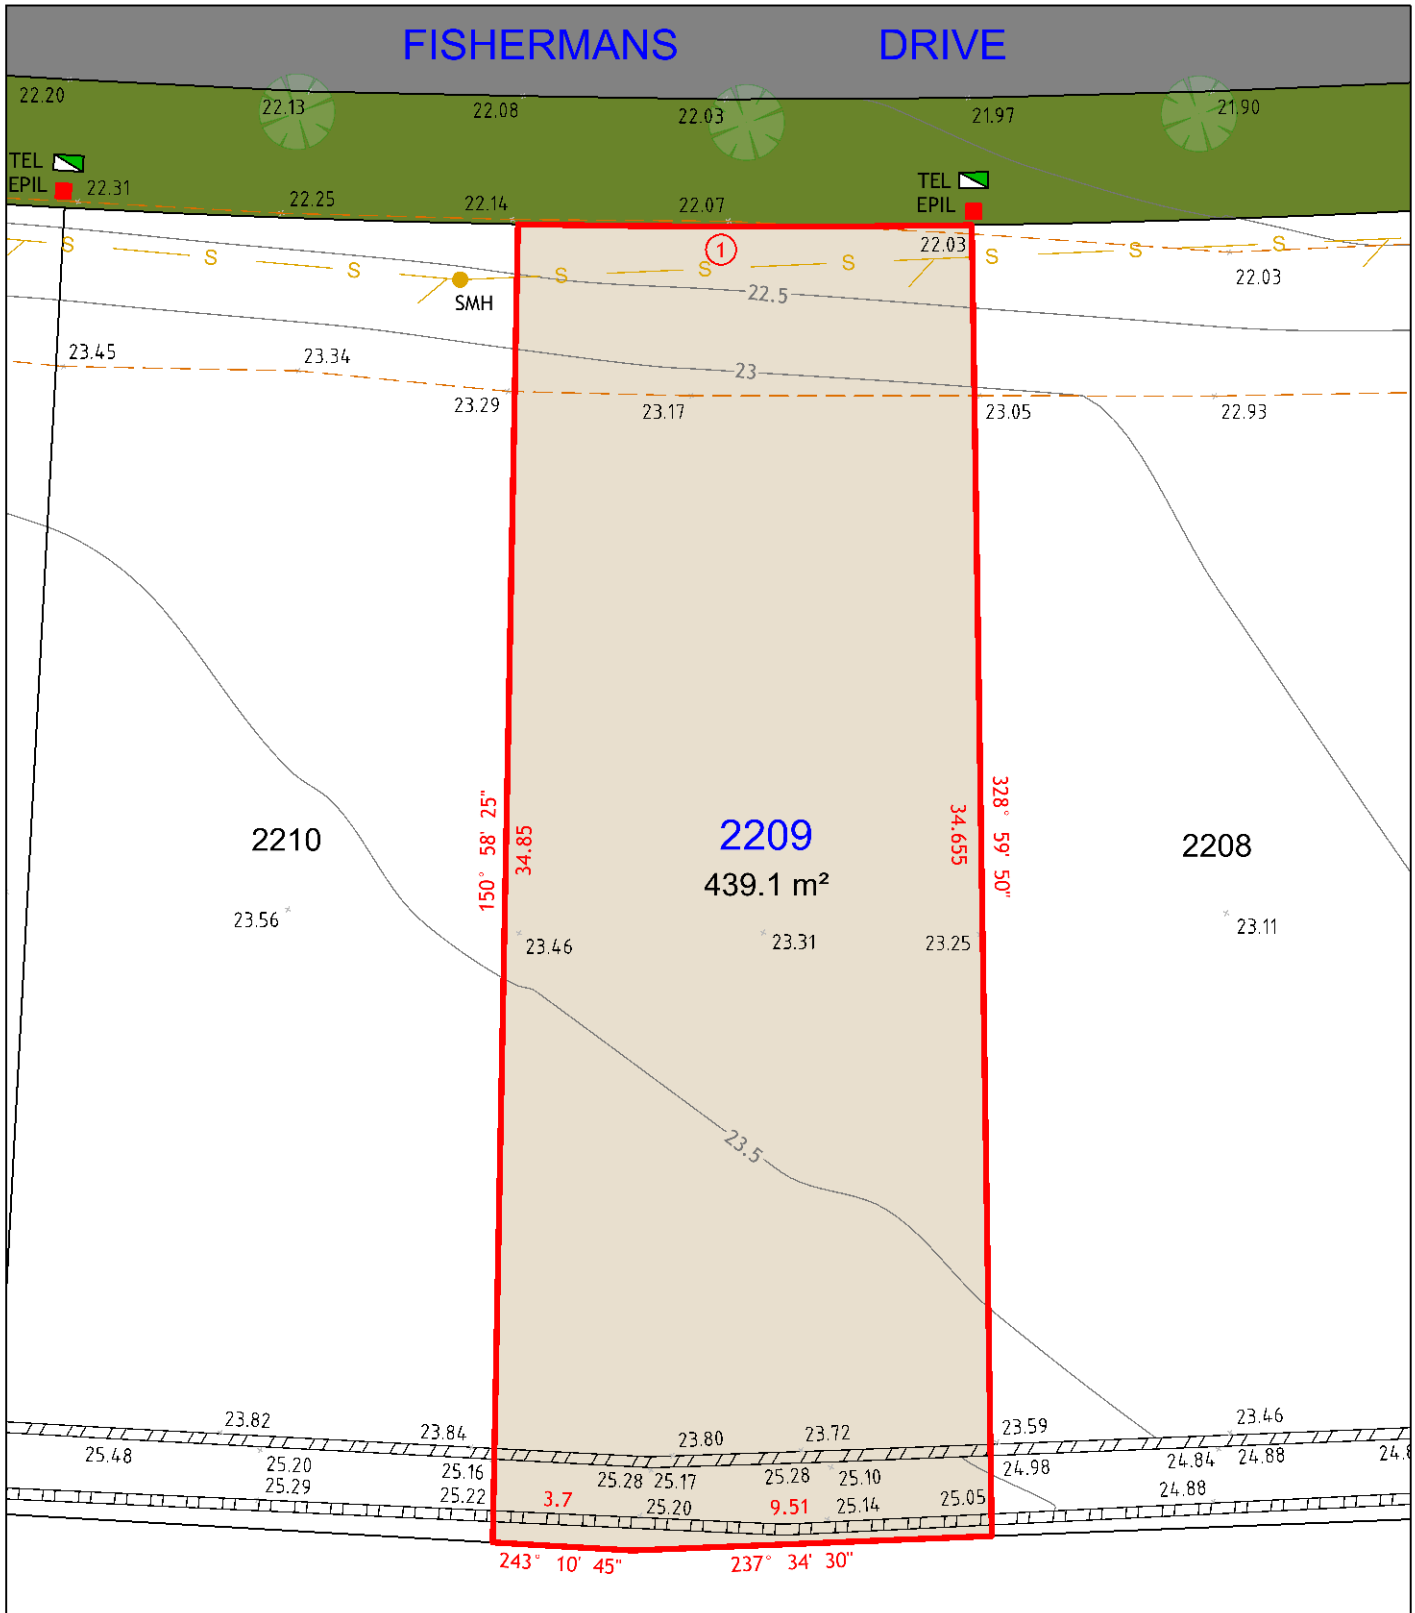

NOTES:

1. THIS PLAN IS SUITABLE FOR DETAILED PLANNING AND DESIGN AT THE SCALE/S STATED. THE PLAN MAY NOT BE SUITABLE FOR ANY OTHER PURPOSE OR FOR USE AT ANY OTHER SCALE/S.
2. SERVICES LOCATED ONLY WHERE VISIBLE.
3. THE BOUNDARIES AND UNDERGROUND SERVICES SHOWN ARE APPROXIMATE ONLY. FURTHER SURVEY WILL BE REQUIRED IF CONSTRUCTION IS TO TAKE PLACE ON OR ADJACENT TO THE BOUNDARIES.

LEGEND

	BOUNDARY LINE		TEL	TELSTRA / NBN PIT
	ADJACENT BOUNDARY		EPIL	ELECTRICAL PILLAR
	EASEMENT		SMH	SEWER MANHOLE
	SEWER			
	TOP & TOE OF BANKS			
	RETAINING WALL			



260
MAITLAND ROAD,
MAYFIELD NSW 2304
Phone: 0249644886




Cad Ref: 18321 - DET SALE
Datum: AHD
Date: 13/03/19
Scale: 1:200 A4

Project No	
18321	
Drawing No	Revision
1	1

Arc Table				
No.	Chord Bearing	Chord Distance	Arc Length	Radius
1	241° 57' 40"	12	12	348

LOT 2210

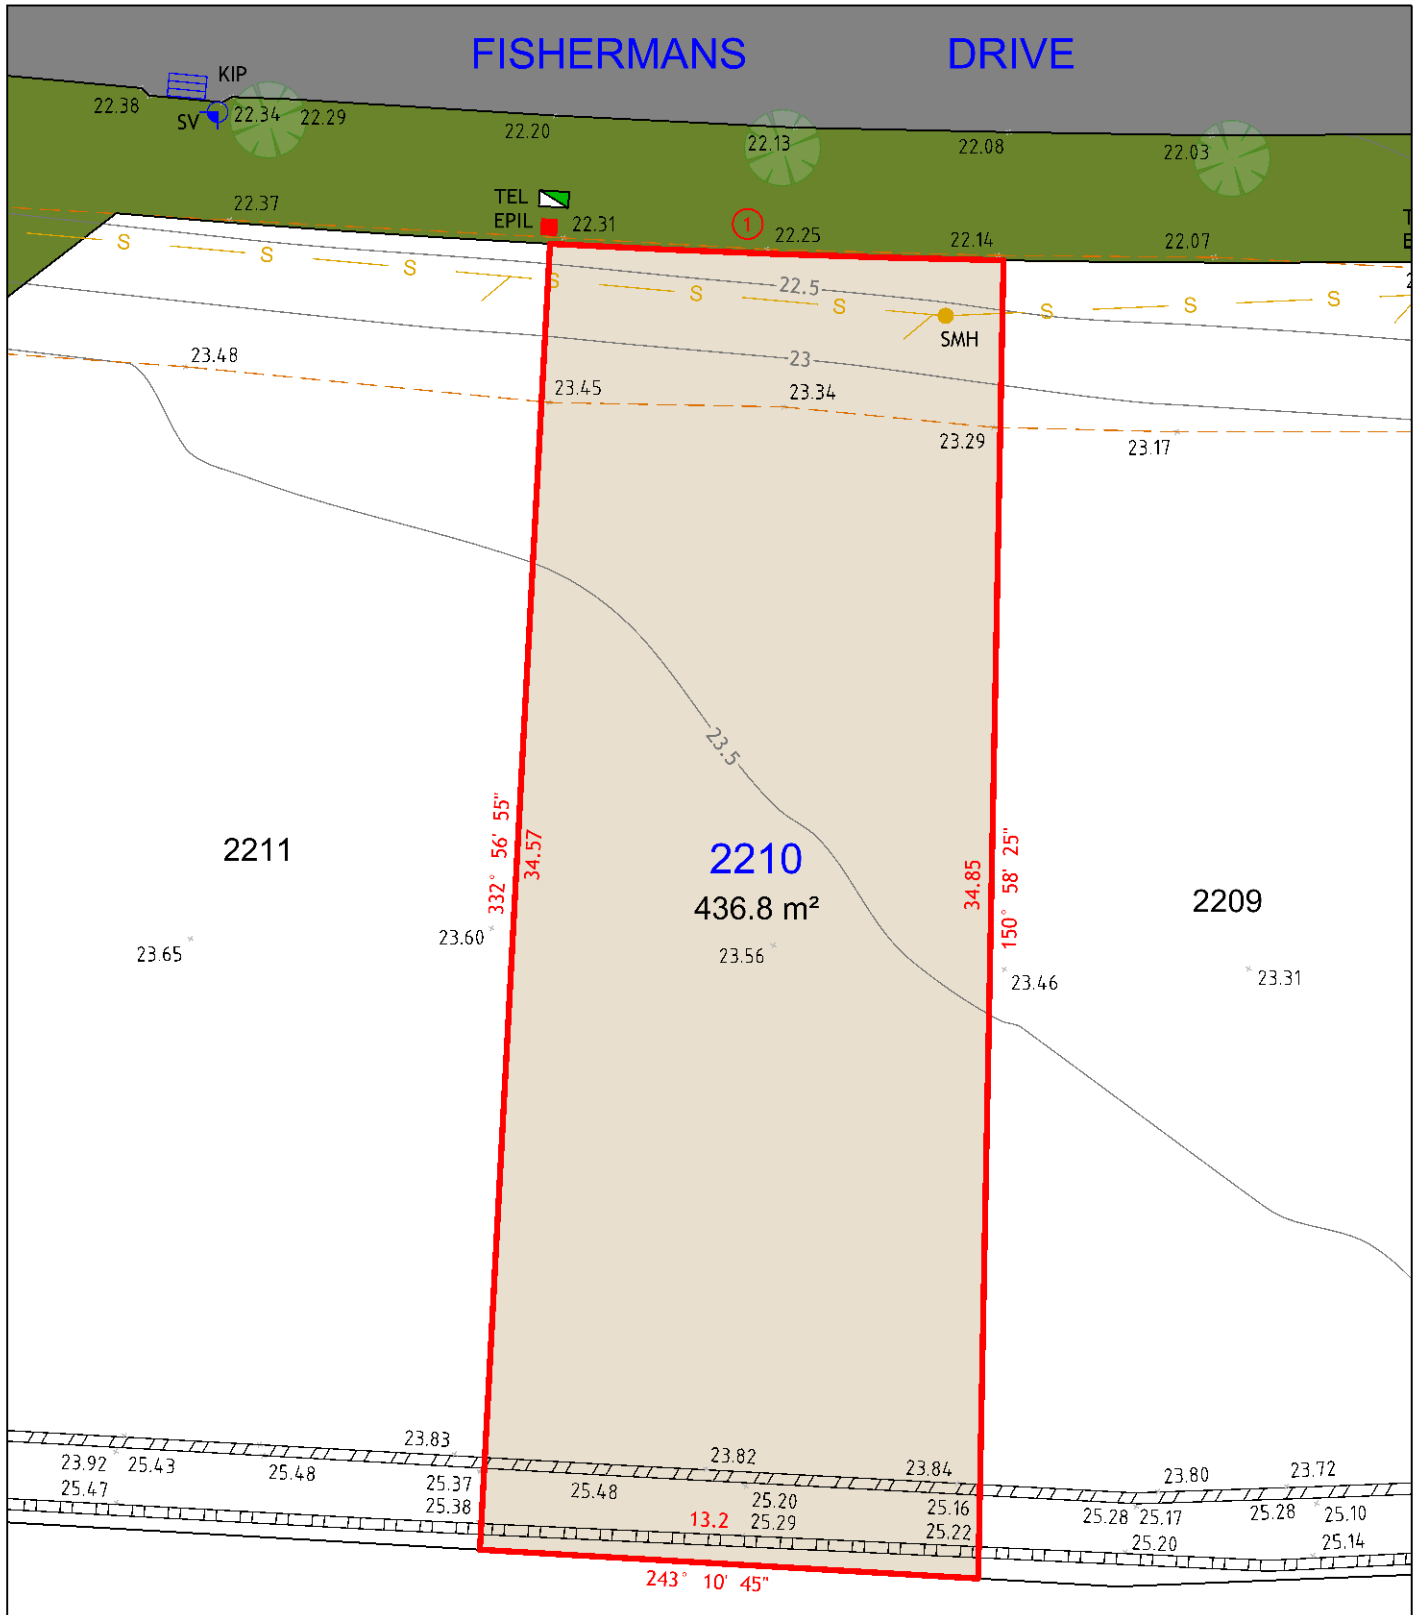

NOTES:

1. THIS PLAN IS SUITABLE FOR DETAILED PLANNING AND DESIGN AT THE SCALE/S STATED. THE PLAN MAY NOT BE SUITABLE FOR ANY OTHER PURPOSE OR FOR USE AT ANY OTHER SCALE/S.
2. SERVICES LOCATED ONLY WHERE VISIBLE.
3. THE BOUNDARIES AND UNDERGROUND SERVICES SHOWN ARE APPROXIMATE ONLY. FURTHER SURVEY WILL BE REQUIRED IF CONSTRUCTION IS TO TAKE PLACE ON OR ADJACENT TO THE BOUNDARIES.

LEGEND

	BOUNDARY LINE		TEL	TELSTRA / NBN PIT
	ADJACENT BOUNDARY		EPIL	ELECTRICAL PILLAR
	EASEMENT		SMH	SEWER MANHOLE
	SEWER		SV	STOP VALVE
	TOP & TOE OF BANKS		KIP	KERB INLET PIT
	RETAINING WALL			



260
MAITLAND ROAD,
MAYFIELD NSW 2304
Phone: 0249644886




Cad Ref: 18321 - DET SALE
Datum: AHD
Date: 13/03/19
Scale: 1:200 A4

Project No
18321

Drawing No	Revision
1	1

Arc Table				
No.	Chord Bearing	Chord Distance	Arc Length	Radius
1	243° 53' 50"	11.5	11.5	348

LOT 2211

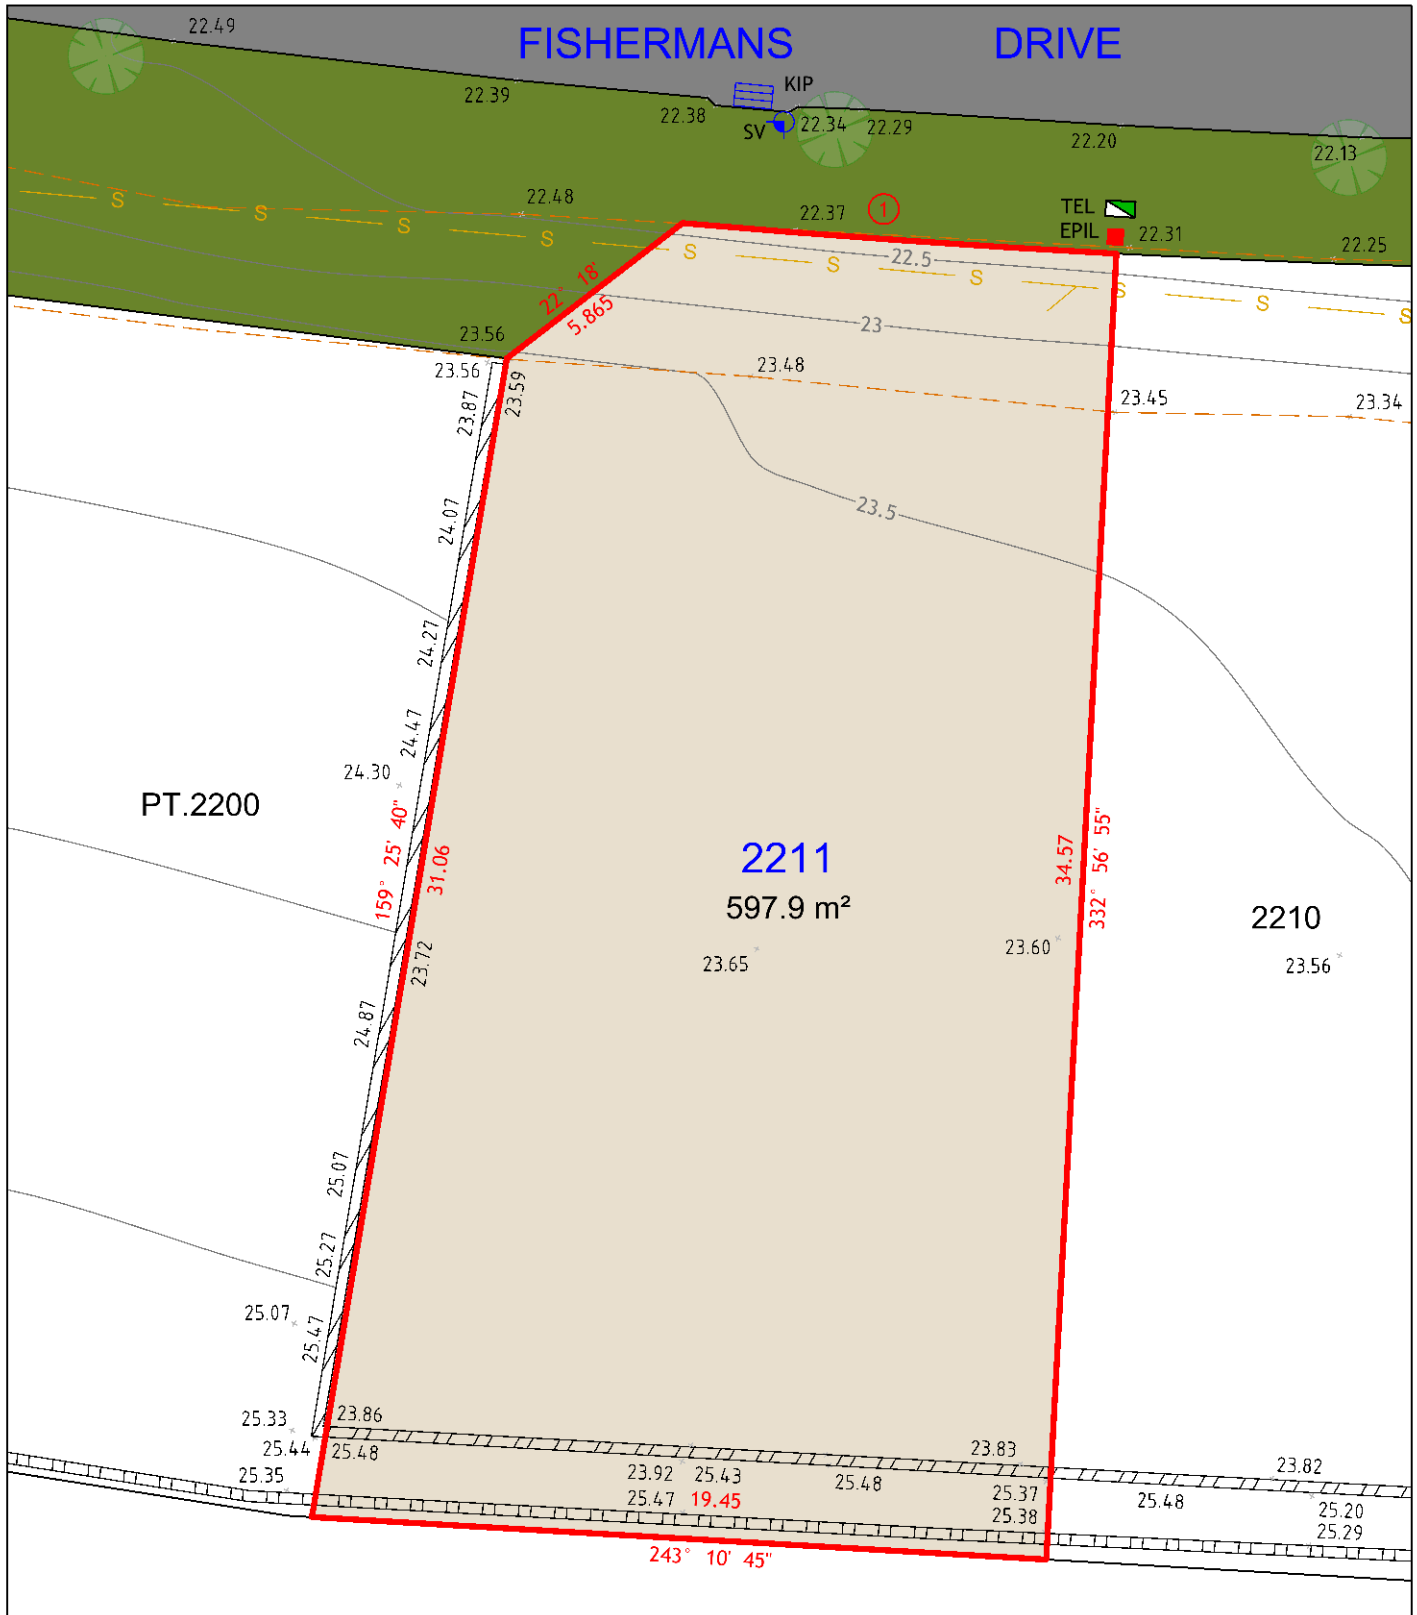

NOTES:

1. THIS PLAN IS SUITABLE FOR DETAILED PLANNING AND DESIGN AT THE SCALE/S STATED. THE PLAN MAY NOT BE SUITABLE FOR ANY OTHER PURPOSE OR FOR USE AT ANY OTHER SCALE/S.
2. SERVICES LOCATED ONLY WHERE VISIBLE.
3. THE BOUNDARIES AND UNDERGROUND SERVICES SHOWN ARE APPROXIMATE ONLY. FURTHER SURVEY WILL BE REQUIRED IF CONSTRUCTION IS TO TAKE PLACE ON OR ADJACENT TO THE BOUNDARIES.

LEGEND

	BOUNDARY LINE		TEL	TELSTRA / NBN PIT
	ADJACENT BOUNDARY		EPIL	ELECTRICAL PILLAR
	EASEMENT		SV	STOP VALVE
	SEWER		KIP	KERB INLET PIT
	TOP & TOE OF BANKS			
	RETAINING WALL			



260
MAITLAND ROAD,
MAYFIELD NSW 2304
Phone: 0249644886



Cad Ref: 18321 - DET SALE
Datum: AHD
Date: 13/03/19
Scale: 1:200 A4

Project No
18321


Drawing No Revision

1

1

Arc Table				
No.	Chord Bearing	Chord Distance	Arc Length	Radius
1	70° 24' 50"	13.66	13.665	348

LOT 2212

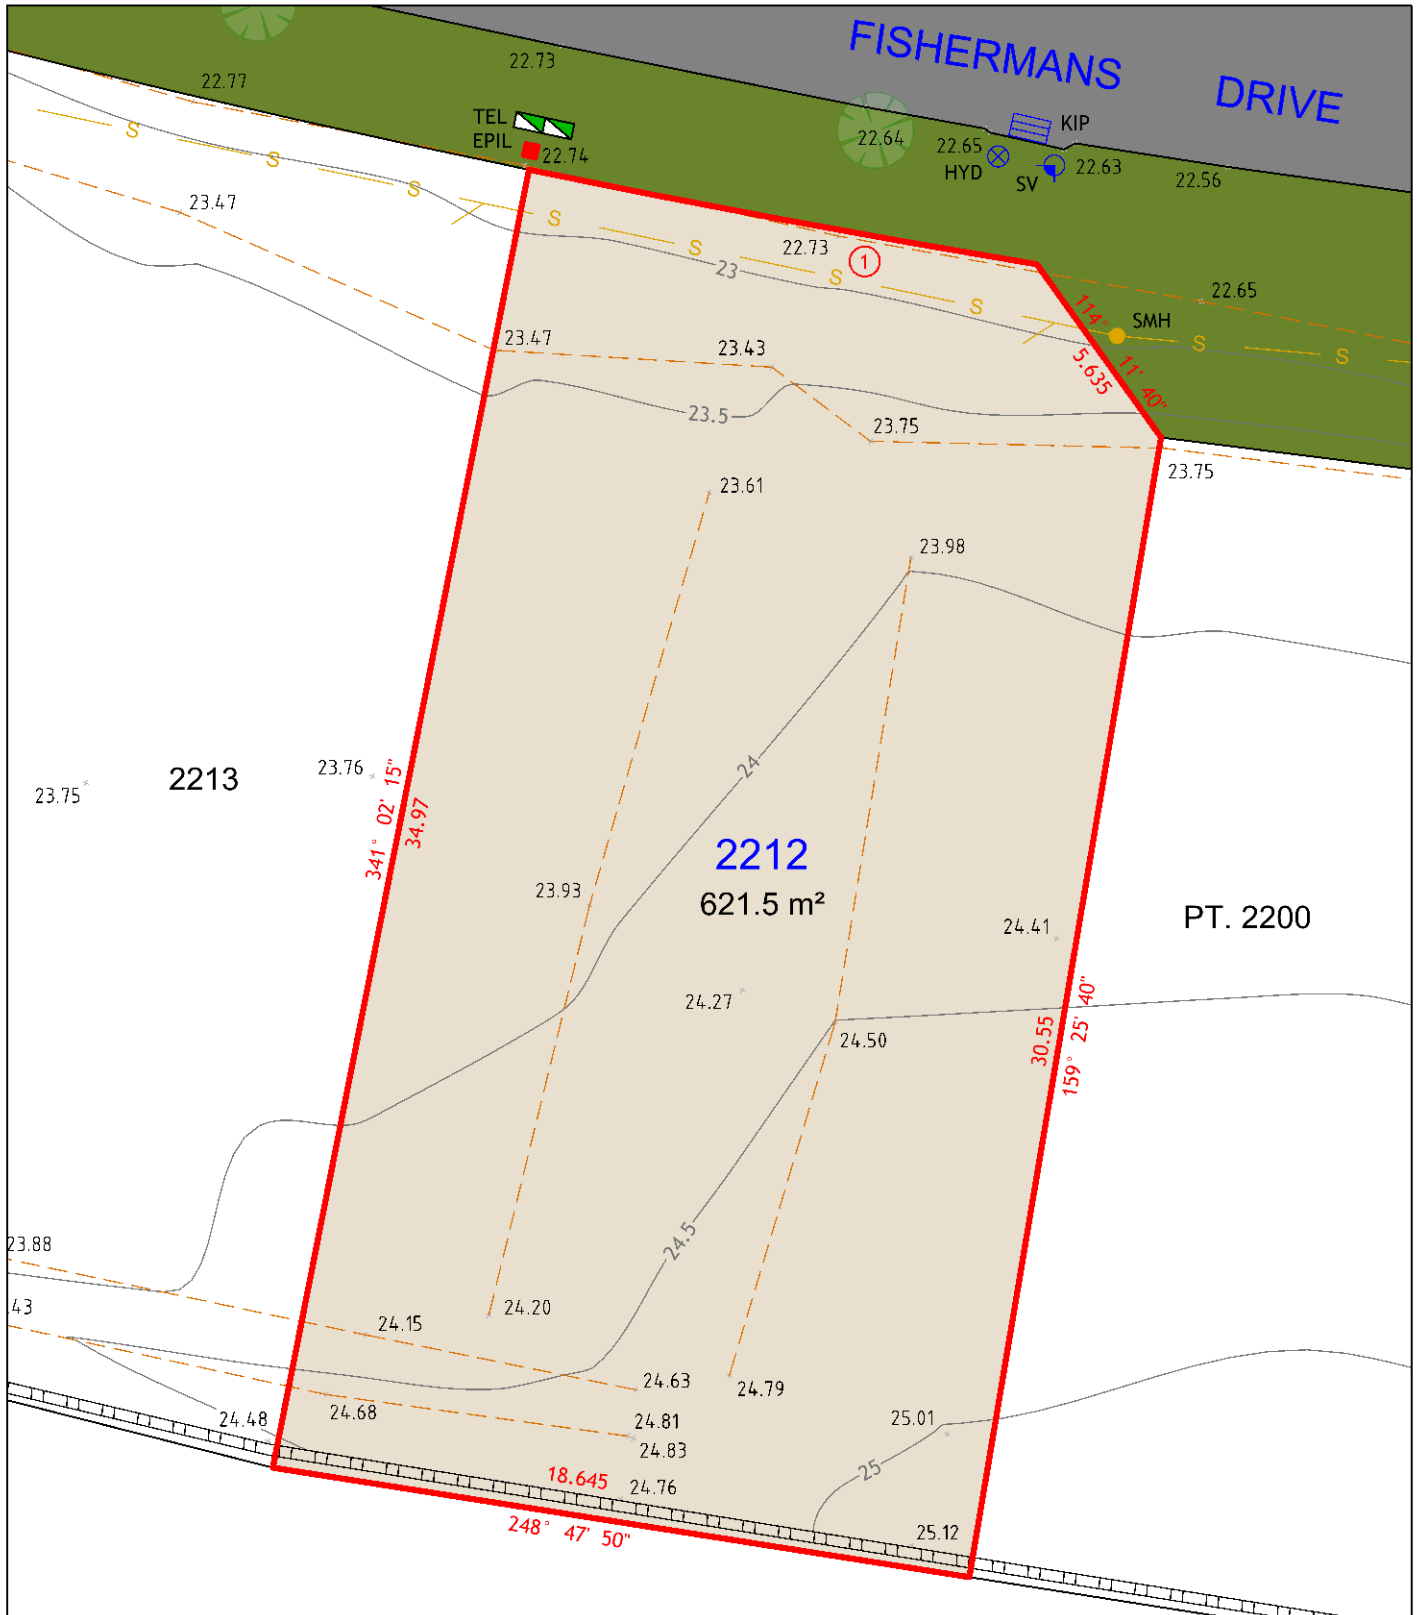

NOTES:

1. THIS PLAN IS SUITABLE FOR DETAILED PLANNING AND DESIGN AT THE SCALE/S STATED. THE PLAN MAY NOT BE SUITABLE FOR ANY OTHER PURPOSE OR FOR USE AT ANY OTHER SCALE/S.
2. SERVICES LOCATED ONLY WHERE VISIBLE.
3. THE BOUNDARIES AND UNDERGROUND SERVICES SHOWN ARE APPROXIMATE ONLY. FURTHER SURVEY WILL BE REQUIRED IF CONSTRUCTION IS TO TAKE PLACE ON OR ADJACENT TO THE BOUNDARIES.

LEGEND

	BOUNDARY LINE		TEL	TELSTRA / NBN PIT
	ADJACENT BOUNDARY		EPIL	ELECTRICAL PILLAR
	SEWER		SMH	SEWER MANHOLE
	TOP & TOE OF BANKS		HYD	HYDRANT
	RETAINING WALL		SV	STOP VALVE
			KIP	KERB INLET PIT



260
MAITLAND ROAD,
MAYFIELD NSW 2304
Phone: 0249644886




Cad Ref: 18321 - DET SALE
Datum: AHD
Date: 13/03/19
Scale: 1:200 A4

Project No
18321

Drawing No	Revision
1	1

Arc Table				
No.	Chord Bearing	Chord Distance	Arc Length	Radius
1	72° 50' 30"	15.815	15.815	348

LOT 2213

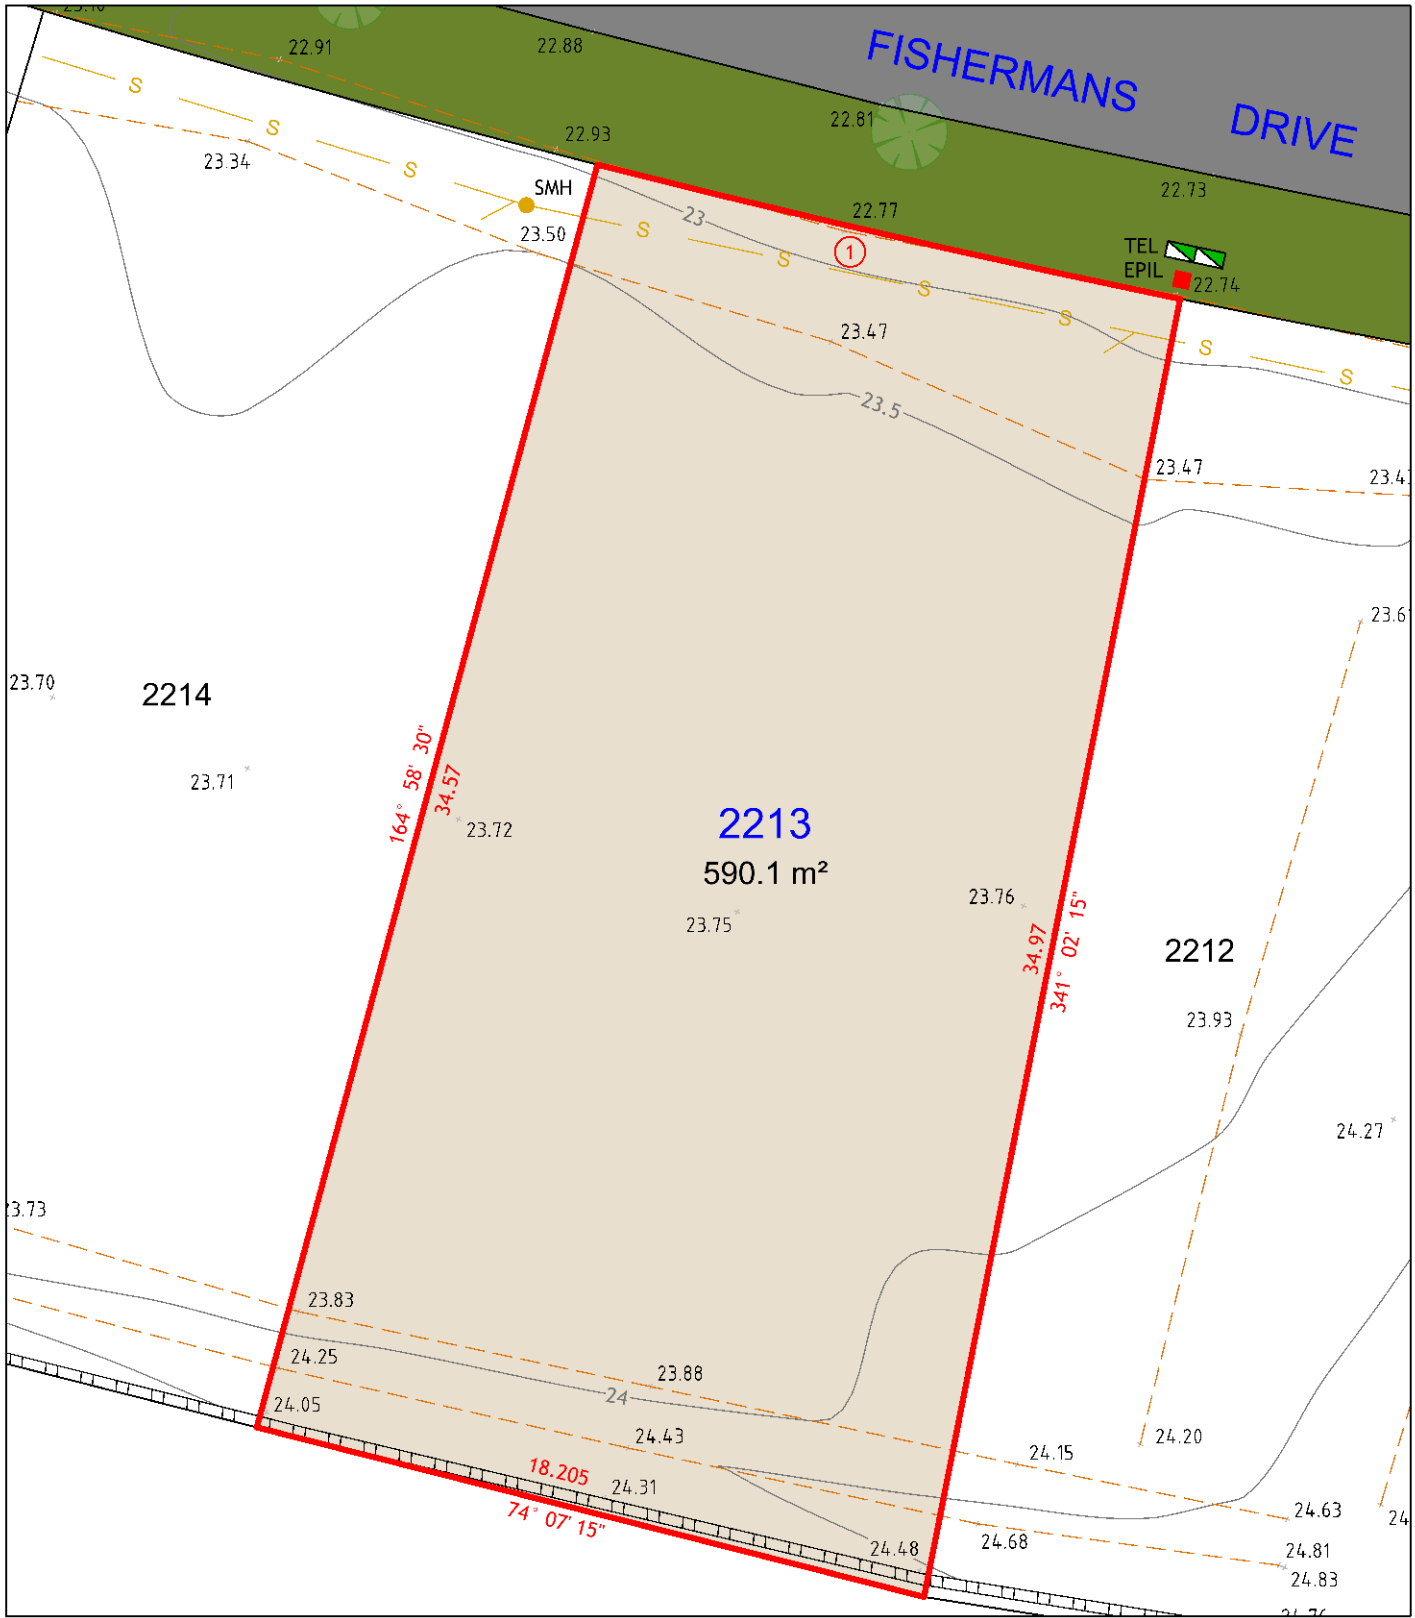

NOTES:

1. THIS PLAN IS SUITABLE FOR DETAILED PLANNING AND DESIGN AT THE SCALE/S STATED. THE PLAN MAY NOT BE SUITABLE FOR ANY OTHER PURPOSE OR FOR USE AT ANY OTHER SCALE/S.
2. SERVICES LOCATED ONLY WHERE VISIBLE.
3. THE BOUNDARIES AND UNDERGROUND SERVICES SHOWN ARE APPROXIMATE ONLY. FURTHER SURVEY WILL BE REQUIRED IF CONSTRUCTION IS TO TAKE PLACE ON OR ADJACENT TO THE BOUNDARIES.

LEGEND

	BOUNDARY LINE		TEL	TELSTRA / NBN PIT
	ADJACENT BOUNDARY		EPIL	ELECTRICAL PILLAR
	EASEMENT		SMH	SEWER MANHOLE
	STORMWATER PIPE			
	SEWER			
	TOP & TOE OF BANKS			
	RETAINING WALL			



260
MAITLAND ROAD,
MAYFIELD NSW 2304
Phone: 0249644886




Cad Ref: 18321 - DET SALE
Datum: AHD
Date: 13/03/19
Scale: 1:200 A4

Project No	
18321	
Drawing No	Revision
1	1

Arc Table				
No.	Chord Bearing	Chord Distance	Arc Length	Radius
1	75° 23' 45"	15.2	15.2	348

LOT 2214

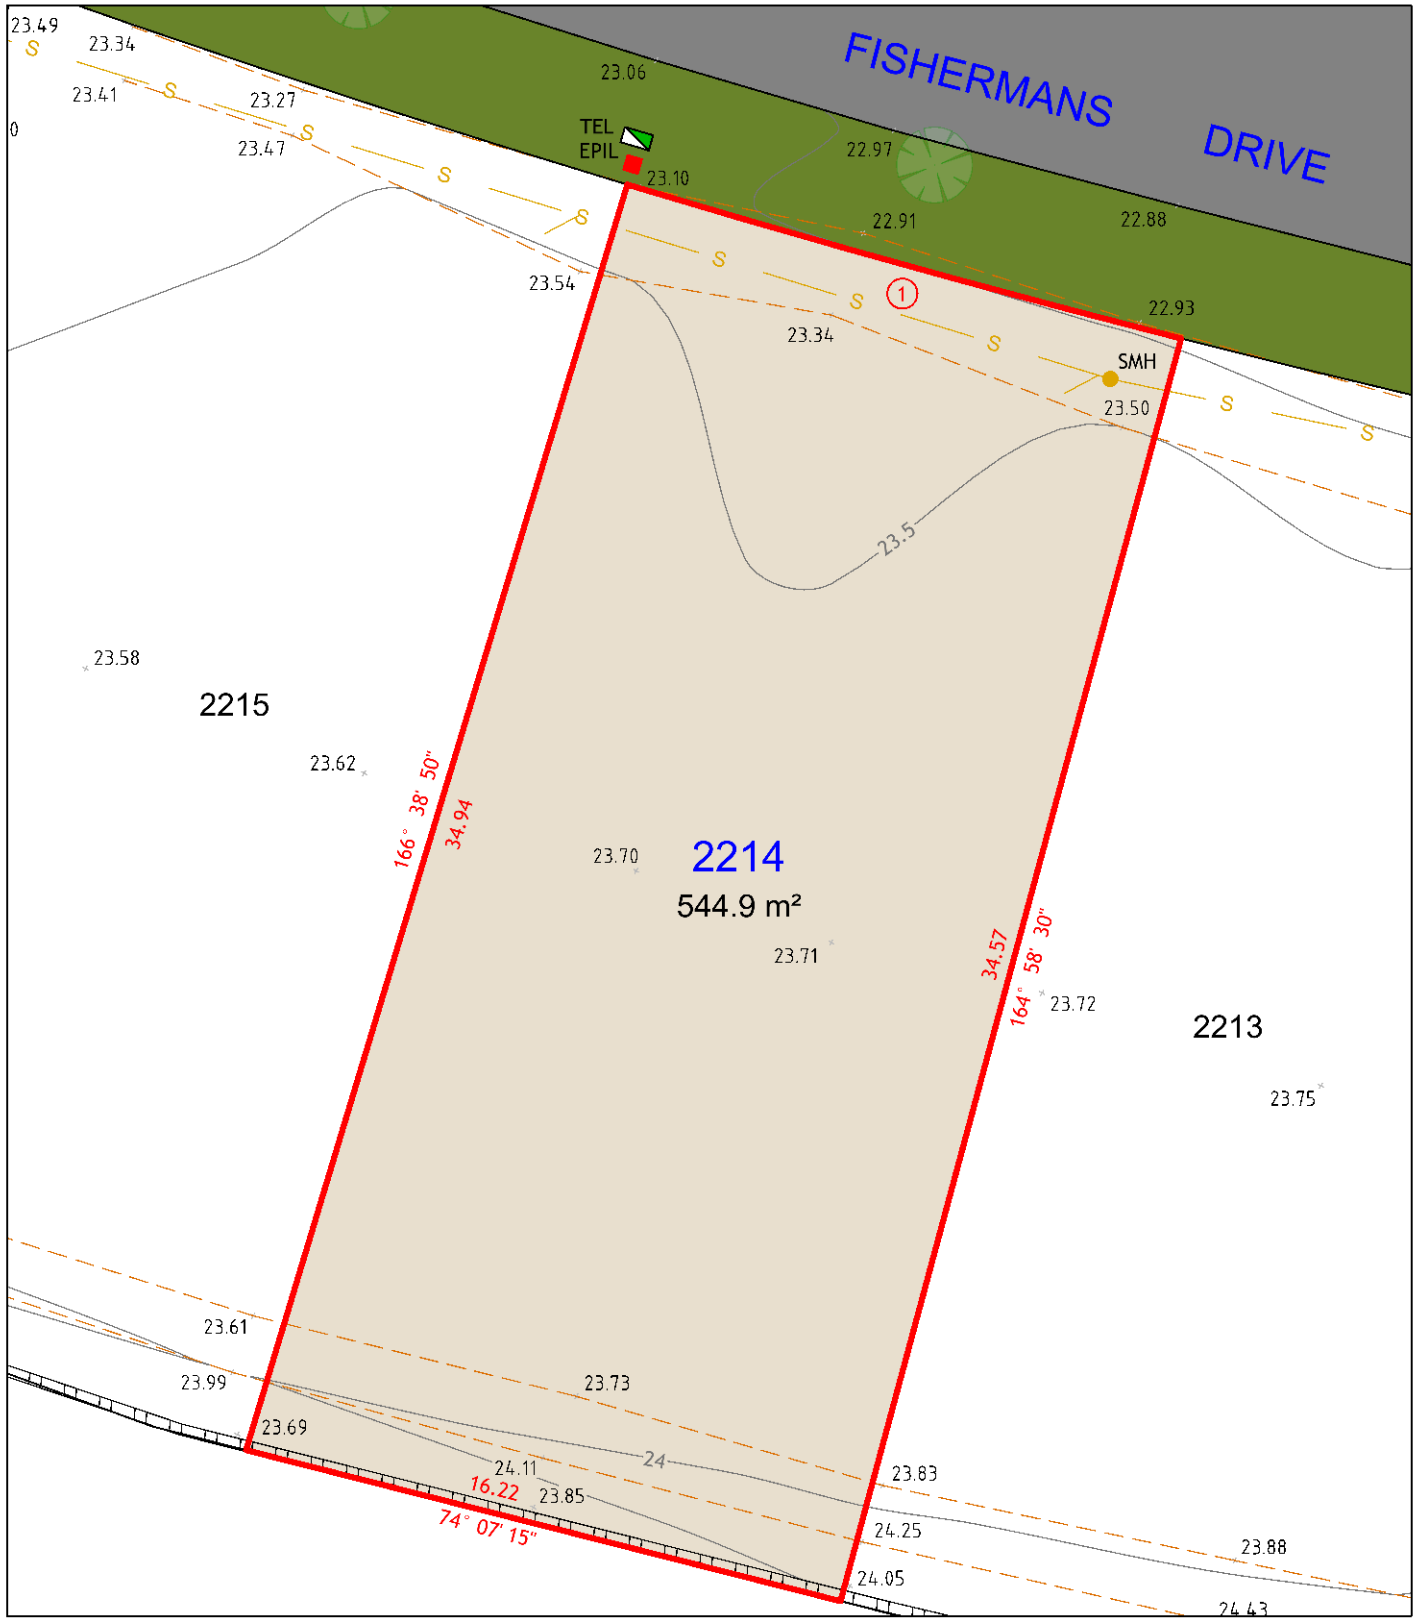

NOTES:

1. THIS PLAN IS SUITABLE FOR DETAILED PLANNING AND DESIGN AT THE SCALE/S STATED. THE PLAN MAY NOT BE SUITABLE FOR ANY OTHER PURPOSE OR FOR USE AT ANY OTHER SCALE/S.
2. SERVICES LOCATED ONLY WHERE VISIBLE.
3. THE BOUNDARIES AND UNDERGROUND SERVICES SHOWN ARE APPROXIMATE ONLY. FURTHER SURVEY WILL BE REQUIRED IF CONSTRUCTION IS TO TAKE PLACE ON OR ADJACENT TO THE BOUNDARIES.

LEGEND

	BOUNDARY LINE		TEL	TELSTRA / NBN PIT
	ADJACENT BOUNDARY		EPIL	ELECTRICAL PILLAR
	EASEMENT		SMH	SEWER MANHOLE
	SEWER			
	TOP & TOE OF BANKS			
	RETAINING WALL			



260
MAITLAND ROAD,
MAYFIELD NSW 2304
Phone: 0249644886



Cad Ref: 18321 - DET SALE
Datum: AHD
Date: 13/03/19
Scale: 1:200 A4

Project No
18321


Drawing No Revision

1

1

Arc Table				
No.	Chord Bearing	Chord Distance	Arc Length	Radius
1	78° 02' 45"	17	17	348

LOT 2215

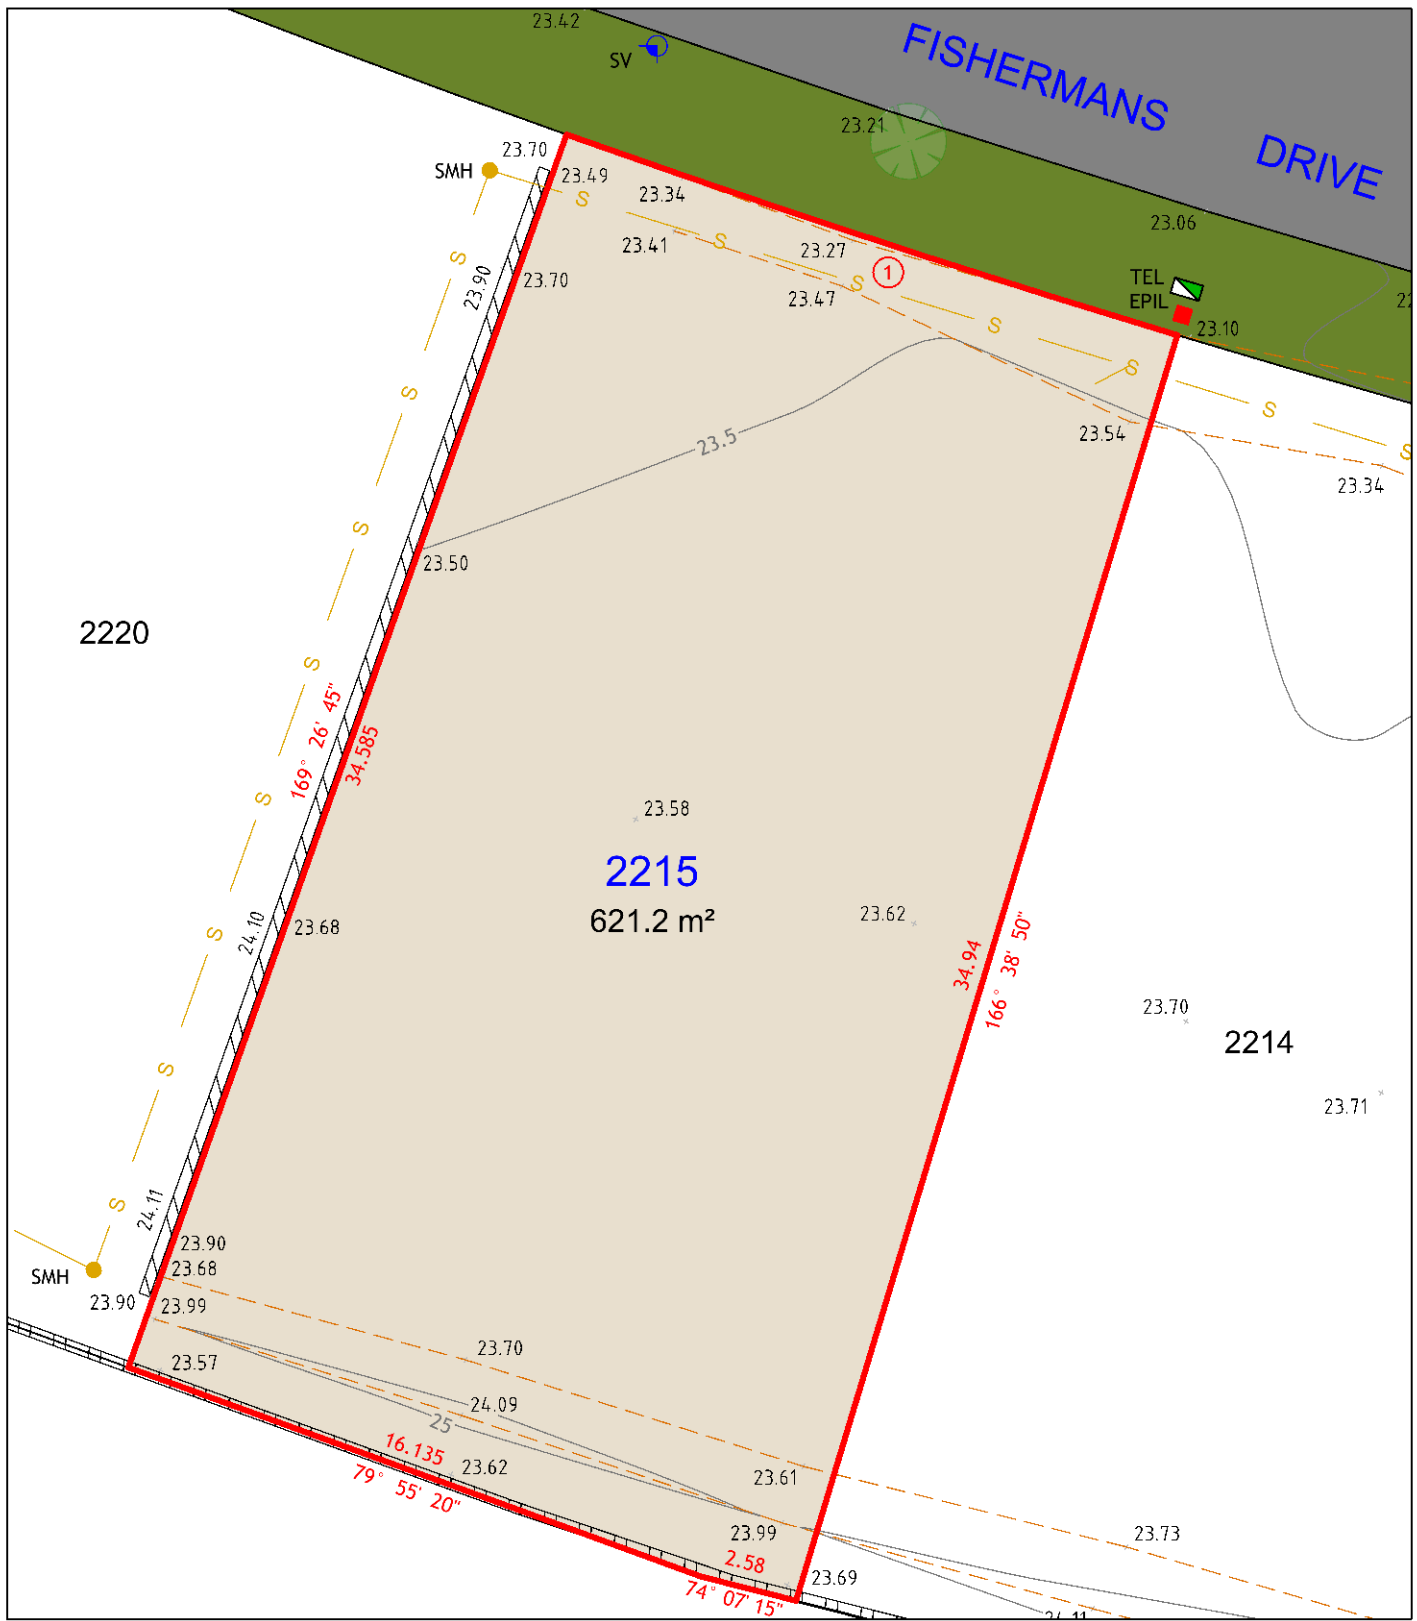

NOTES:

1. THIS PLAN IS SUITABLE FOR DETAILED PLANNING AND DESIGN AT THE SCALE/S STATED. THE PLAN MAY NOT BE SUITABLE FOR ANY OTHER PURPOSE OR FOR USE AT ANY OTHER SCALE/S.
2. SERVICES LOCATED ONLY WHERE VISIBLE.
3. THE BOUNDARIES AND UNDERGROUND SERVICES SHOWN ARE APPROXIMATE ONLY. FURTHER SURVEY WILL BE REQUIRED IF CONSTRUCTION IS TO TAKE PLACE ON OR ADJACENT TO THE BOUNDARIES.

LEGEND

	BOUNDARY LINE		TEL	TELSTRA / NBN PIT
	ADJACENT BOUNDARY		EPIL	ELECTRICAL PILLAR
	EASEMENT		SMH	SEWER MANHOLE
	SEWER		SV	STOP VALVE
	TOP & TOE OF BANKS			
	RETAINING WALL			



260
MAITLAND ROAD,
MAYFIELD NSW 2304
Phone: 0249644886




Cad Ref: 18321 - DET SALE
Datum: AHD
Date: 13/03/19
Scale: 1:200 A4

Project No
18321

Drawing No	Revision
1	1

Arc Table				
No.	Chord Bearing	Chord Distance	Arc Length	Radius
1	89° 23' 25"	16	16	348

LOT 2216

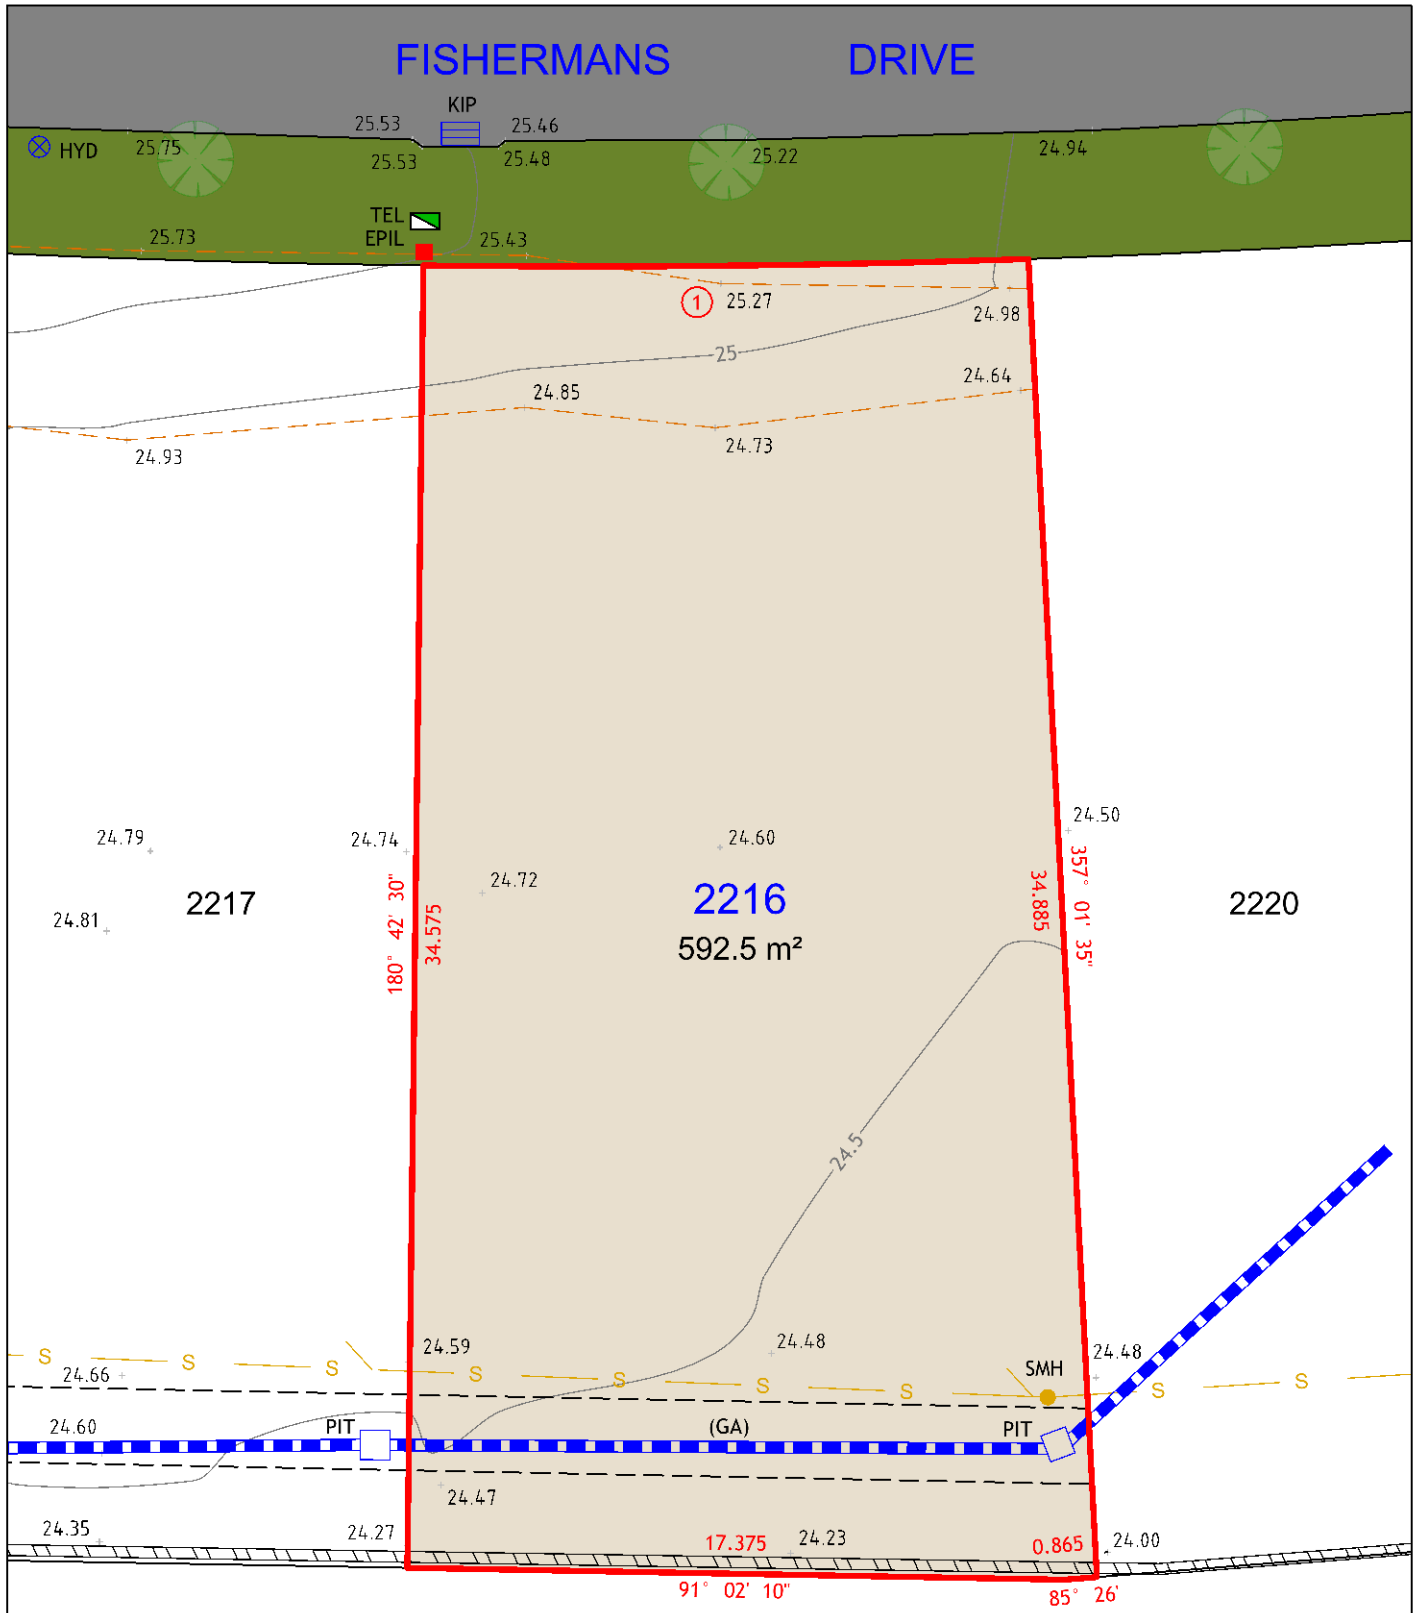

NOTES:

1. THIS PLAN IS SUITABLE FOR DETAILED PLANNING AND DESIGN AT THE SCALE/S STATED. THE PLAN MAY NOT BE SUITABLE FOR ANY OTHER PURPOSE OR FOR USE AT ANY OTHER SCALE/S.
2. SERVICES LOCATED ONLY WHERE VISIBLE.
3. THE BOUNDARIES AND UNDERGROUND SERVICES SHOWN ARE APPROXIMATE ONLY. FURTHER SURVEY WILL BE REQUIRED IF CONSTRUCTION IS TO TAKE PLACE ON OR ADJACENT TO THE BOUNDARIES.

LEGEND

	BOUNDARY LINE		TEL	TELSTRA / NBN PIT
	ADJACENT BOUNDARY		EPIL	ELECTRICAL PILLAR
	EASEMENT		SMH	SEWER MANHOLE
	STORMWATER PIPE		HYD	HYDRANT
	SEWER		KIP	KERB INLET PIT
	TOP & TOE OF BANKS		PIT	DRAINAGE PIT
	RETAINING WALL			

(GA) EASEMENT TO DRAIN WATER 2 WIDE



260
MAITLAND ROAD,
MAYFIELD NSW 2304
Phone: 0249644886




Cad Ref: 18321 - DET SALE
Datum: AHD
Date: 13/03/19
Scale: 1:200 A4

Project No
18321

Drawing No	Revision
1	1

Arc Table				
No.	Chord Bearing	Chord Distance	Arc Length	Radius
1	91° 41' 45"	12	12	348

LOT 2217

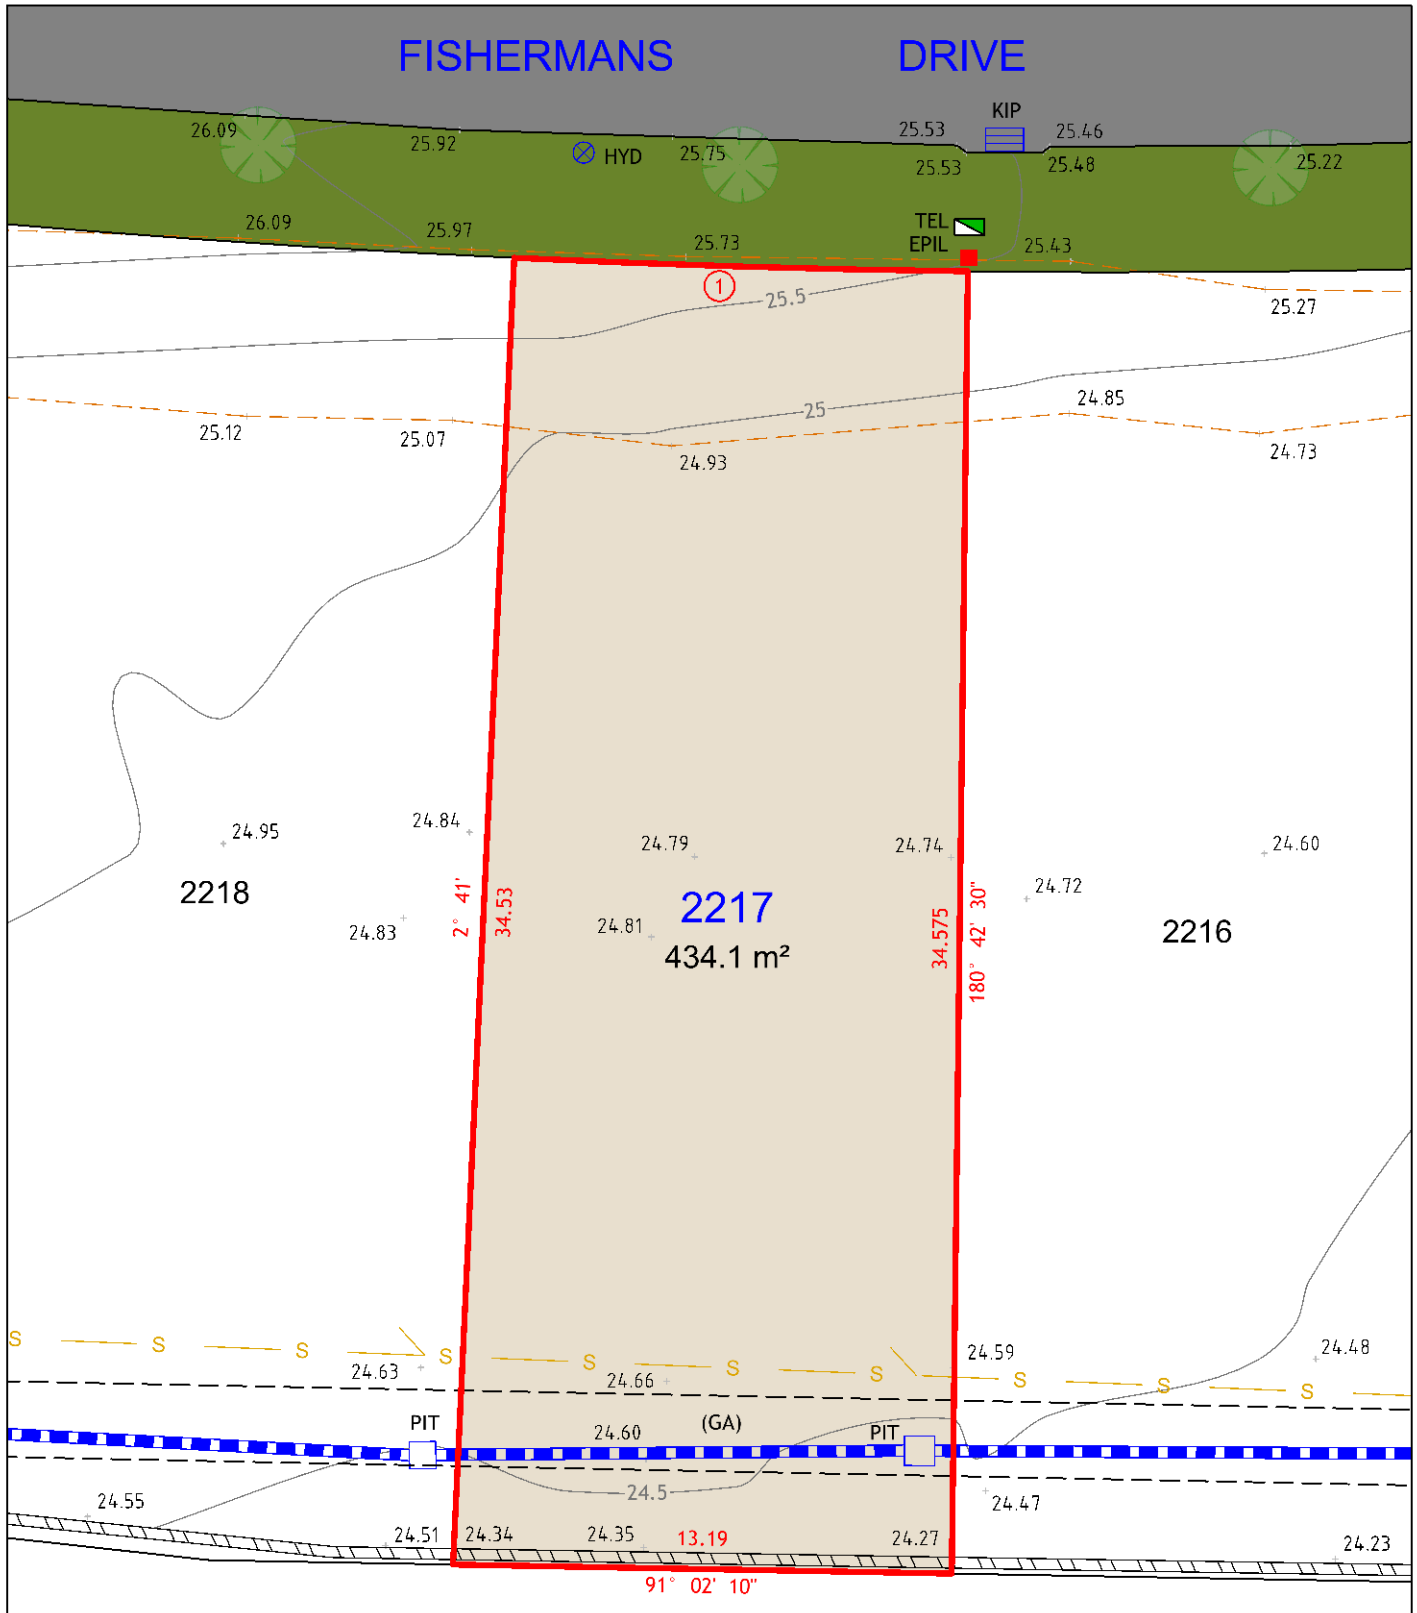

NOTES:

1. THIS PLAN IS SUITABLE FOR DETAILED PLANNING AND DESIGN AT THE SCALE/S STATED. THE PLAN MAY NOT BE SUITABLE FOR ANY OTHER PURPOSE OR FOR USE AT ANY OTHER SCALE/S.
2. SERVICES LOCATED ONLY WHERE VISIBLE.
3. THE BOUNDARIES AND UNDERGROUND SERVICES SHOWN ARE APPROXIMATE ONLY. FURTHER SURVEY WILL BE REQUIRED IF CONSTRUCTION IS TO TAKE PLACE ON OR ADJACENT TO THE BOUNDARIES.

LEGEND

	BOUNDARY LINE		TEL	TELSTRA / NBN PIT
	ADJACENT BOUNDARY		EPIL	ELECTRICAL PILLAR
	EASEMENT		HYD	HYDRANT
	STORMWATER PIPE		KIP	KERB INLET PIT
	SEWER		PIT	DRAINAGE PIT
	TOP & TOE OF BANKS			
	RETAINING WALL			

(GA) EASEMENT TO DRAIN WATER 2 WIDE



260
MAITLAND ROAD,
MAYFIELD NSW 2304
Phone: 0249644886




Cad Ref: 18321 - DET SALE
Datum: AHD
Date: 13/03/19
Scale: 1:200 A4

Project No
18321
Drawing No
1
Revision
1

Arc Table				
No.	Chord Bearing	Chord Distance	Arc Length	Radius
1	93° 50' 30"	14.06	14.06	348

LOT 2218

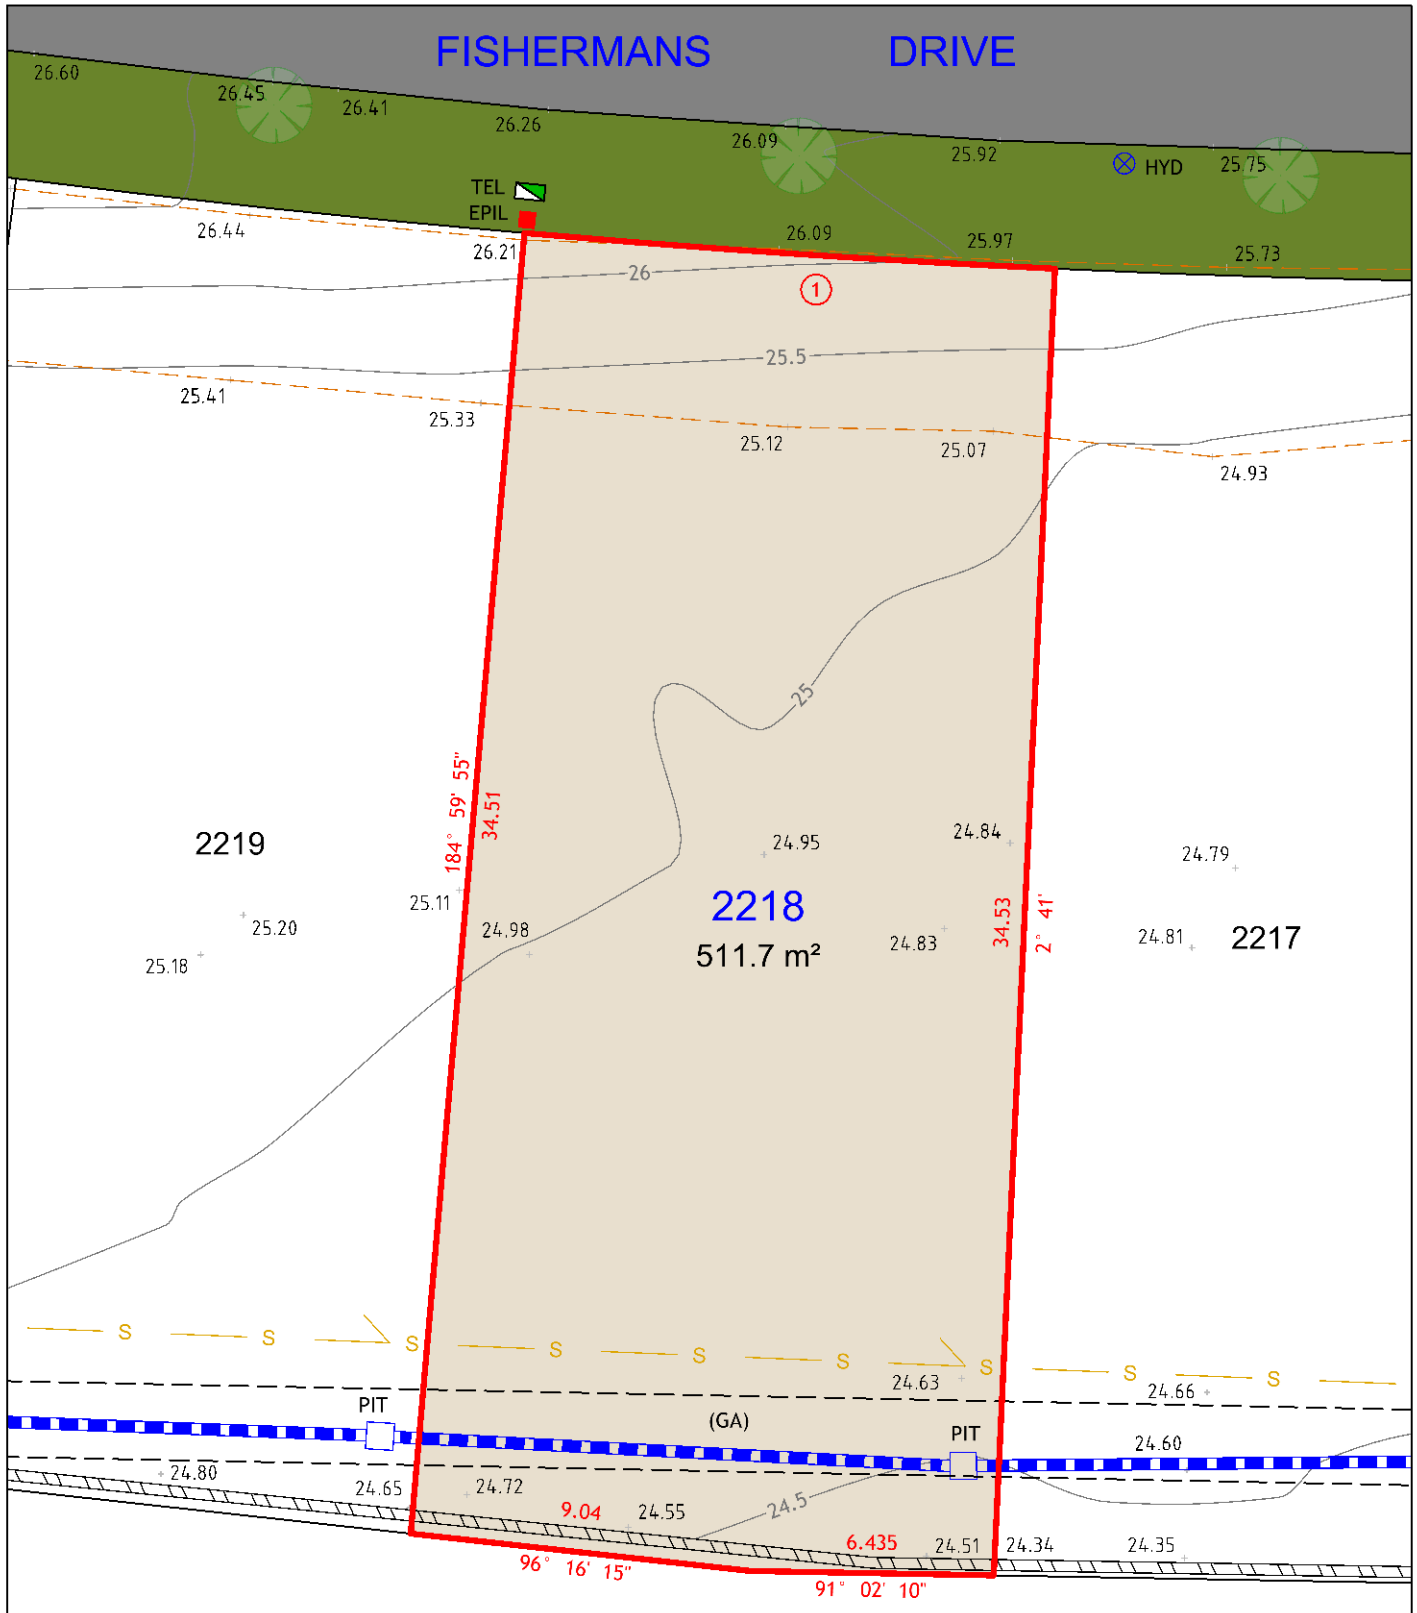

NOTES:

1. THIS PLAN IS SUITABLE FOR DETAILED PLANNING AND DESIGN AT THE SCALE/S STATED. THE PLAN MAY NOT BE SUITABLE FOR ANY OTHER PURPOSE OR FOR USE AT ANY OTHER SCALE/S.
2. SERVICES LOCATED ONLY WHERE VISIBLE.
3. THE BOUNDARIES AND UNDERGROUND SERVICES SHOWN ARE APPROXIMATE ONLY. FURTHER SURVEY WILL BE REQUIRED IF CONSTRUCTION IS TO TAKE PLACE ON OR ADJACENT TO THE BOUNDARIES.

LEGEND

	BOUNDARY LINE		TEL	TELSTRA / NBN PIT
	ADJACENT BOUNDARY		EPIL	ELECTRICAL PILLAR
	EASEMENT		HYD	HYDRANT
	STORMWATER PIPE		PIT	DRAINAGE PIT
	SEWER			
	TOP & TOE OF BANKS			
	RETAINING WALL			

(GA) EASEMENT TO DRAIN WATER 2 WIDE



260
MAITLAND ROAD,
MAYFIELD NSW 2304
Phone: 0249644886




Cad Ref: 18321 - DET SALE
Datum: AHD
Date: 13/03/19
Scale: 1:200 A4

Project No
18321

Drawing No	Revision
1	1

Arc Table				
No.	Chord Bearing	Chord Distance	Arc Length	Radius
1	96° 06' 45"	13.52	13.52	348

LOT 2219

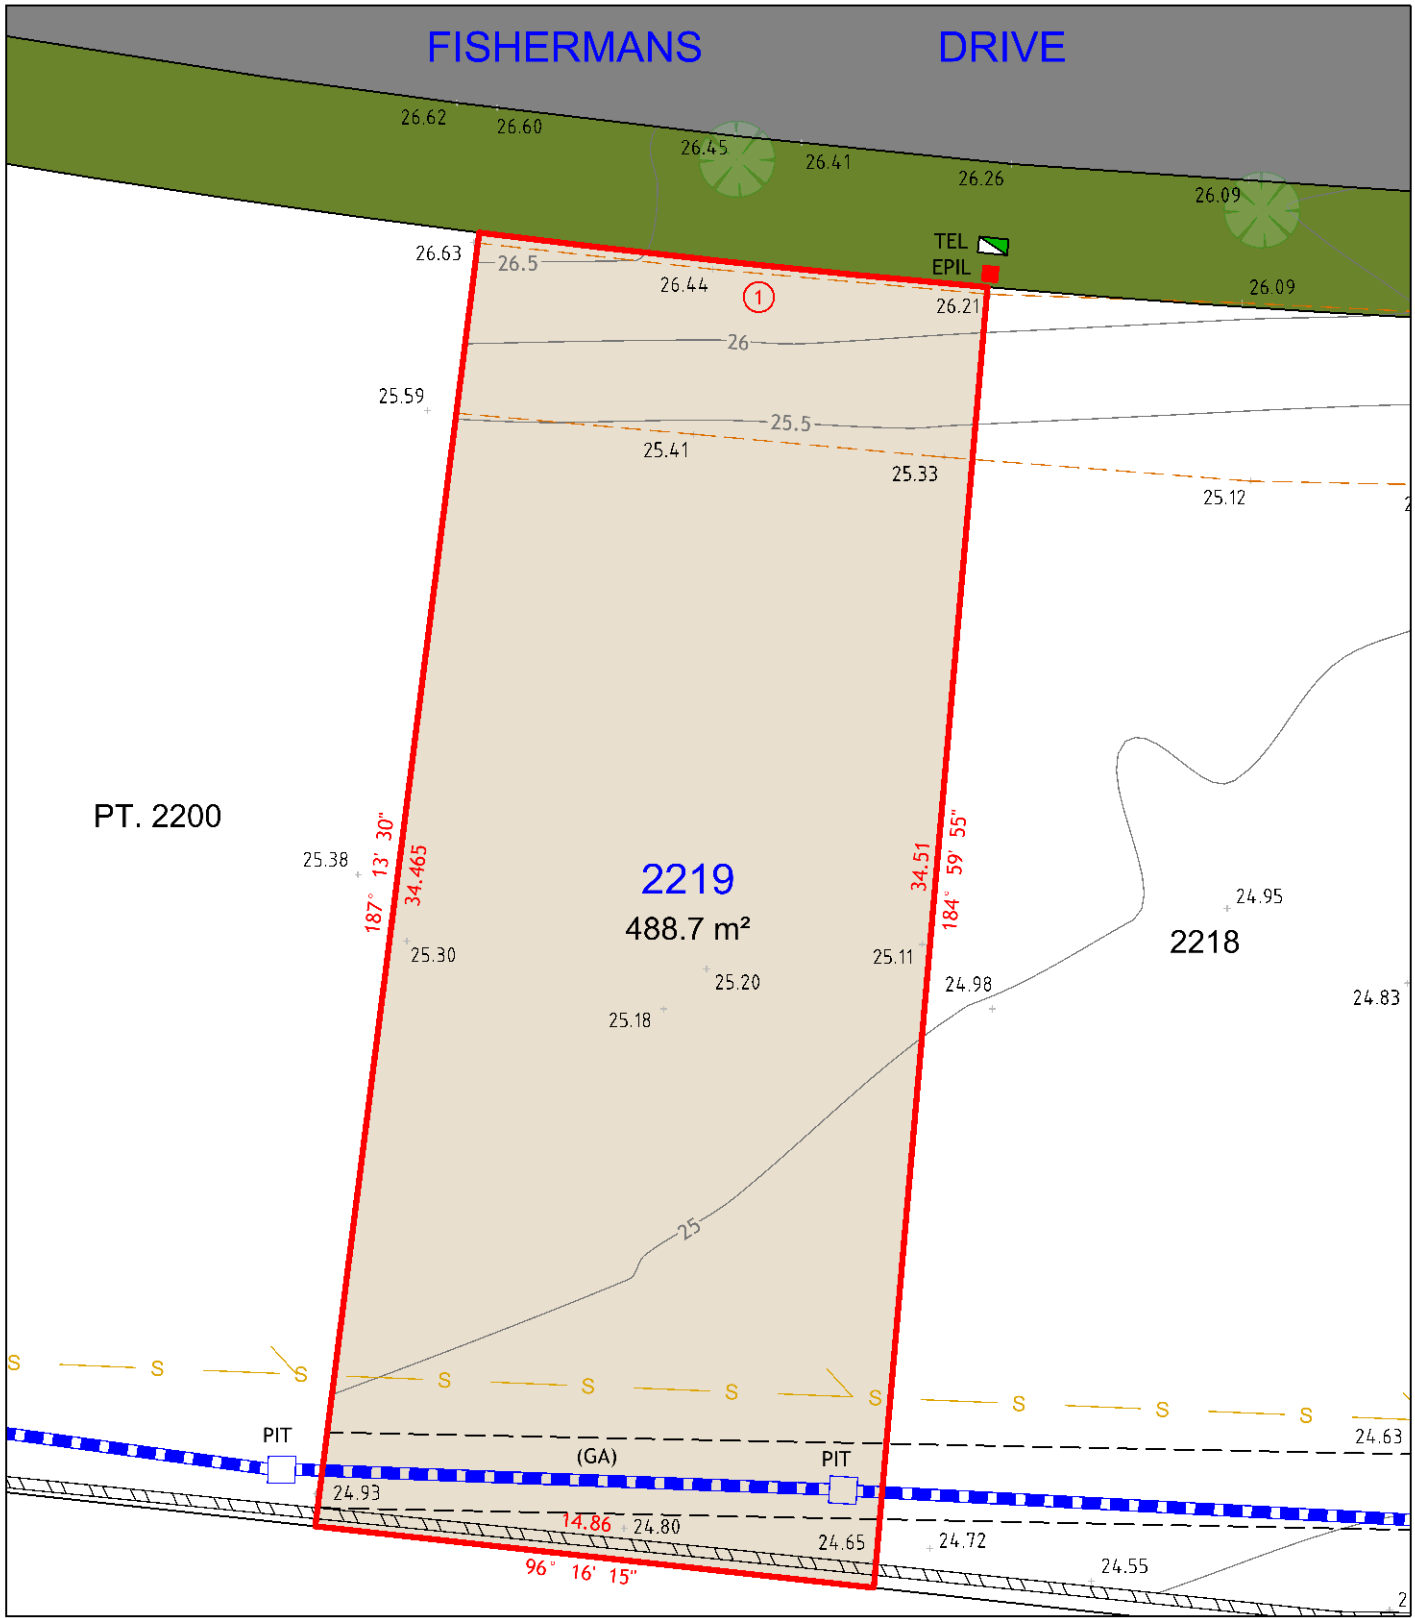

NOTES:

1. THIS PLAN IS SUITABLE FOR DETAILED PLANNING AND DESIGN AT THE SCALE/S STATED. THE PLAN MAY NOT BE SUITABLE FOR ANY OTHER PURPOSE OR FOR USE AT ANY OTHER SCALE/S.
2. SERVICES LOCATED ONLY WHERE VISIBLE.
3. THE BOUNDARIES AND UNDERGROUND SERVICES SHOWN ARE APPROXIMATE ONLY. FURTHER SURVEY WILL BE REQUIRED IF CONSTRUCTION IS TO TAKE PLACE ON OR ADJACENT TO THE BOUNDARIES.

LEGEND

	BOUNDARY LINE		TEL	TELSTRA / NBN PIT
	ADJACENT BOUNDARY		EPIL	ELECTRICAL PILLAR
	EASEMENT		PIT	DRAINAGE PIT
	STORMWATER PIPE			
	SEWER			
	TOP & TOE OF BANKS			
	RETAINING WALL			

(GA) EASEMENT TO DRAIN WATER 2 WIDE



260
MAITLAND ROAD,
MAYFIELD NSW 2304
Phone: 0249644886



Cad Ref: 18321 - DET SALE
Datum: AHD
Date: 13/03/19
Scale: 1:200 A4

Project No	
18321	
Drawing No	Revision
1	1