


LOT 2

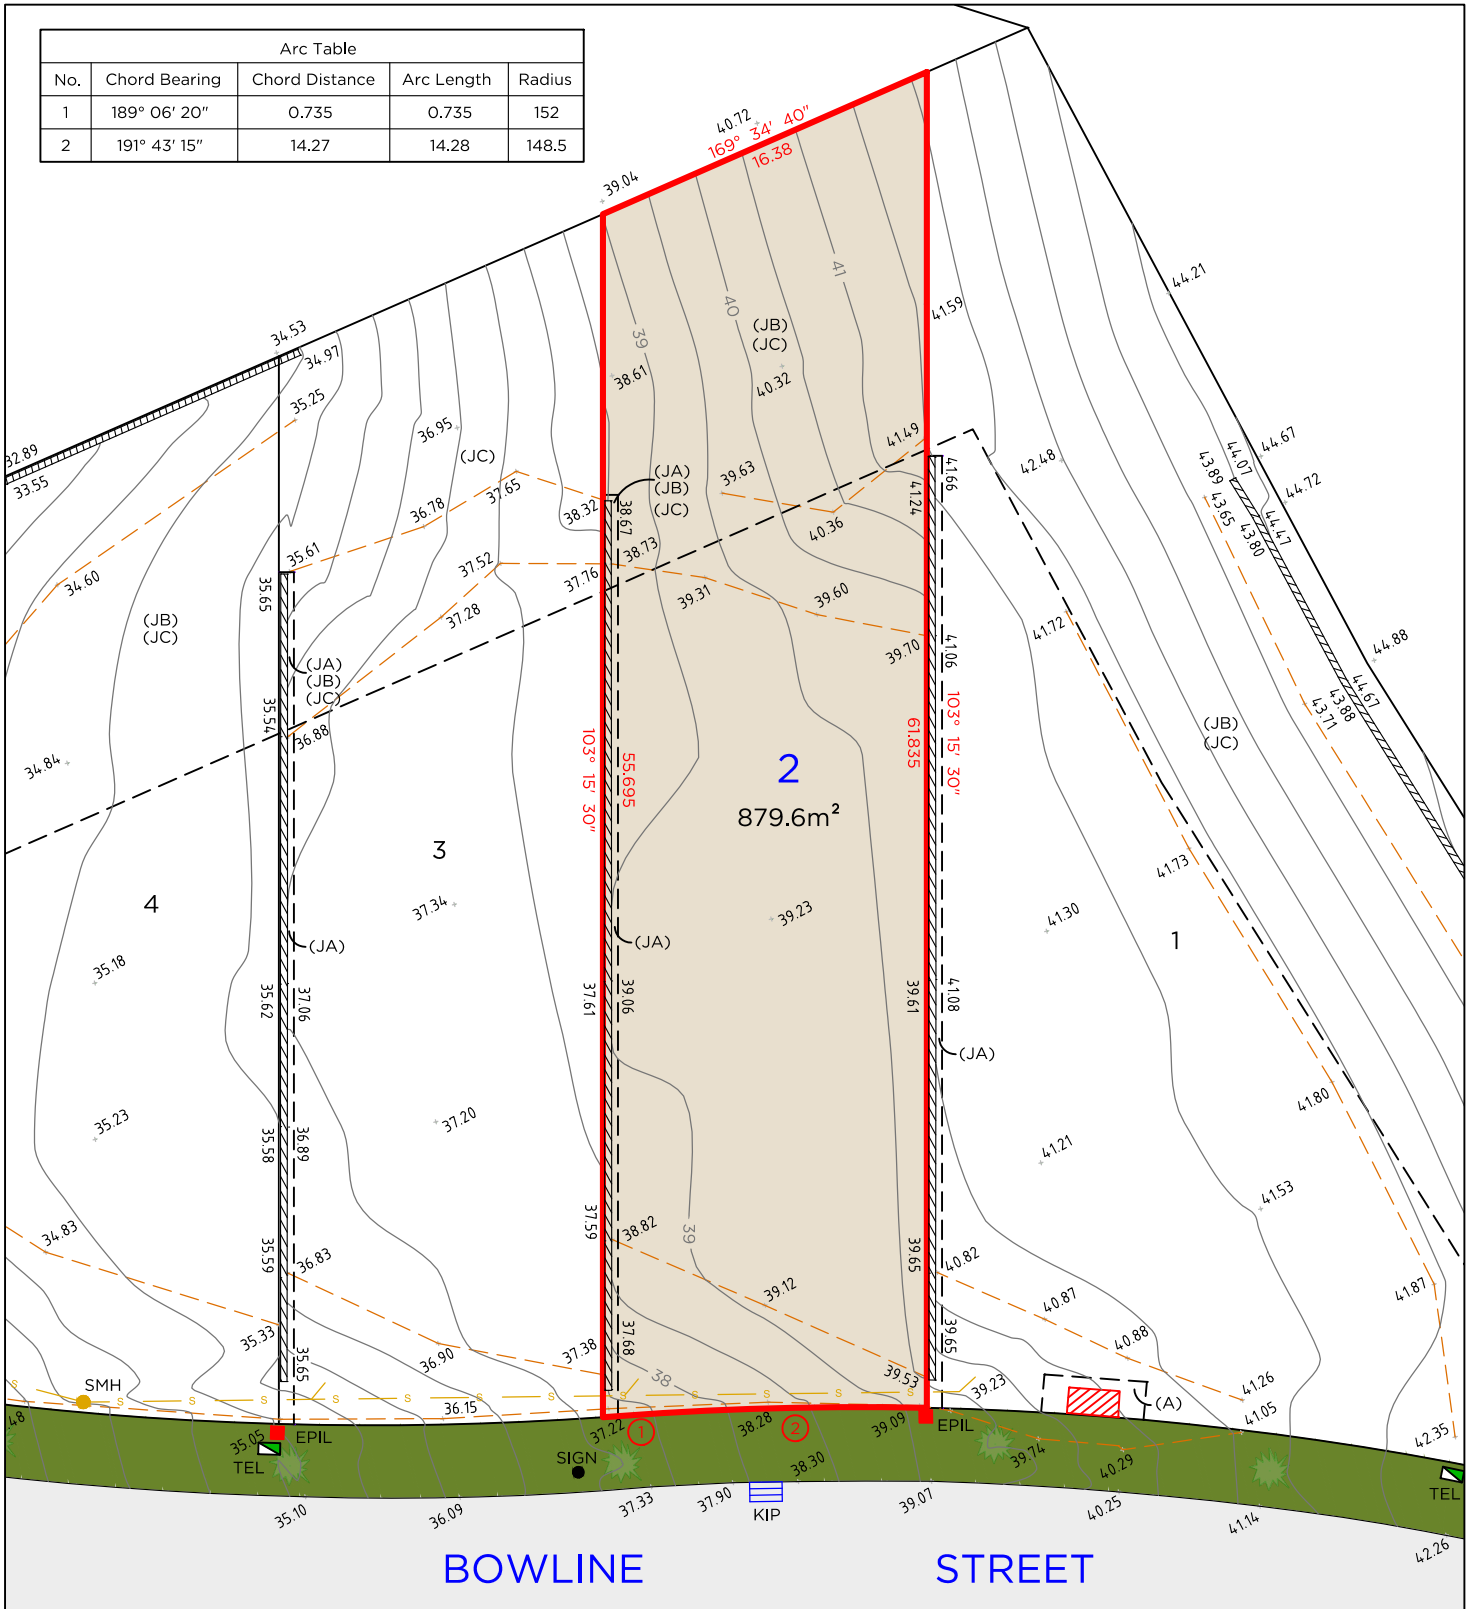

Arc Table				
No.	Chord Bearing	Chord Distance	Arc Length	Radius
1	189° 06' 20"	0.735	0.735	152
2	191° 43' 15"	14.27	14.28	148.5



LEGEND

	BOUNDARY LINE		TEL	TELSTRA / NBN PIT
	ADJACENT BOUNDARY		EPIL	ELECTRICAL PILLAR
	EASEMENT		SMH	SEWER MAN HOLE
	BANK		SIGN	STREET SIGN
	SEWER		KIP	KERB INLET PIT
	RETAINING WALL			

EASEMENTS

- (A) EASEMENT FOR ELECTRICITY & OTHER PURPOSES 4.75 WIDE (D.P.1222057)
- (JA) RESTRICTION ON THE USE OF LAND
- (JB) POSITIVE COVENANT
- (JC) RESTRICTION ON THE USE OF LAND

NOTES

- THIS PLAN IS SUITABLE FOR DETAILED PLANNING & DESIGN AT THE SCALE/S STATED. THE PLAN MAY NOT BE SUITABLE FOR ANY OTHER PURPOSE OR FOR USE AT ANY OTHER SCALE/S.
- SERVICES LOCATED ONLY WHERE VISIBLE.
- THE BOUNDARIES & UNDERGROUND SERVICES SHOWN ARE APPROXIMATE ONLY. FURTHER SURVEY WILL BE REQUIRED IF CONSTRUCTION IS TO TAKE PLACE ON OR ADJACENT TO THE BOUNDARIES.


DELFS LASCELLES
CONSULTING SURVEYORS



LOT 3



Arc Table				
No.	Chord Bearing	Chord Distance	Arc Length	Radius
1	192° 04' 20"	15.005	15.01	152

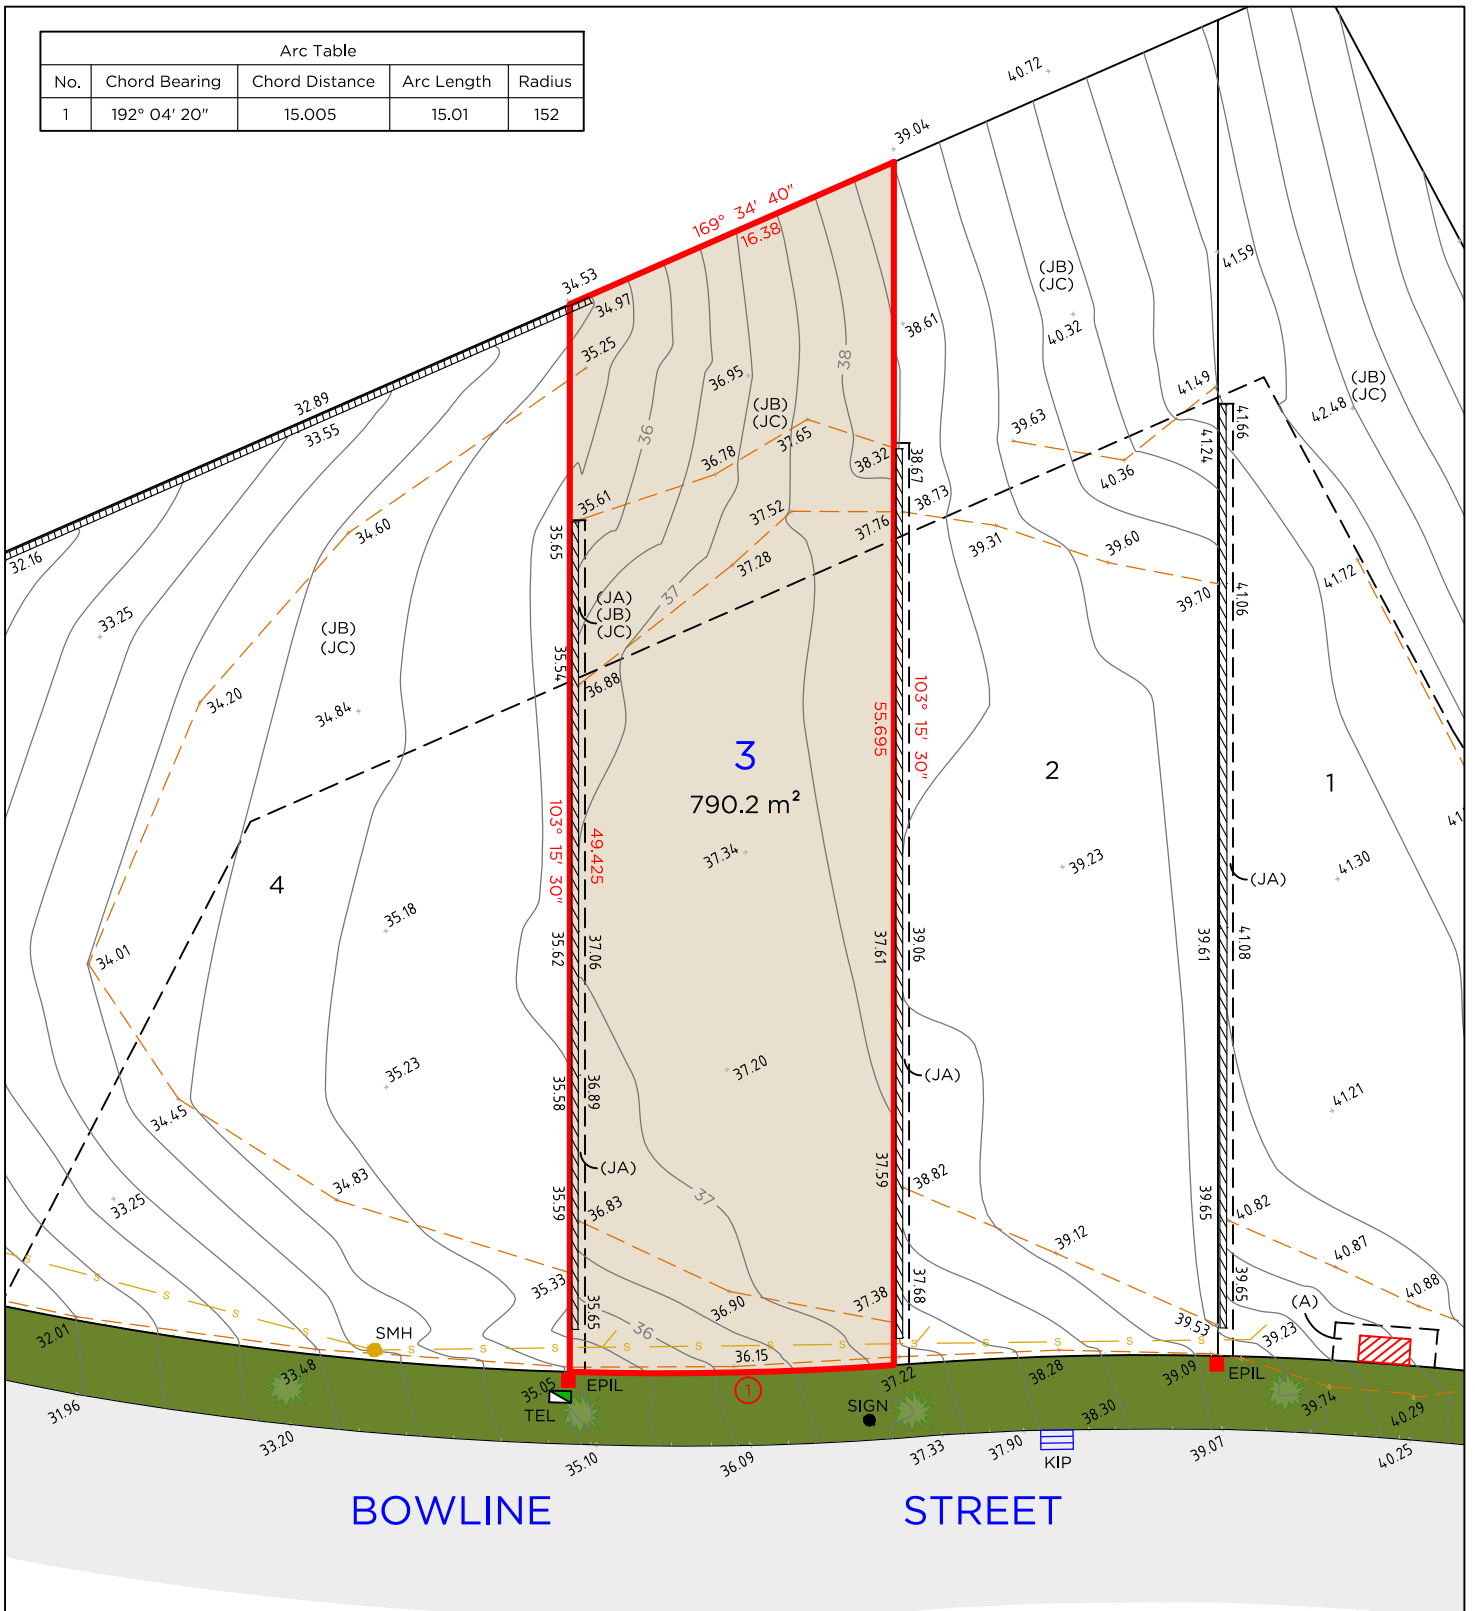

LEGEND

	BOUNDARY LINE		TEL	TELSTRA / NBN PIT
	ADJACENT BOUNDARY		EPIL	ELECTRICAL PILLAR
	EASEMENT		SMH	SEWER MAN HOLE
	BANK		SIGN	STREET SIGN
	SEWER		KIP	KERB INLET PIT
	RETAINING WALL			

EASEMENTS

- (A) EASEMENT FOR ELECTRICITY & OTHER PURPOSES 4.75 WIDE (D.P.1222057)
- (JA) RESTRICTION ON THE USE OF LAND
- (JB) POSITIVE COVENANT
- (JC) RESTRICTION ON THE USE OF LAND

NOTES

- THIS PLAN IS SUITABLE FOR DETAILED PLANNING & DESIGN AT THE SCALE/S STATED. THE PLAN MAY NOT BE SUITABLE FOR ANY OTHER PURPOSE OR FOR USE AT ANY OTHER SCALE/S.
- SERVICES LOCATED ONLY WHERE VISIBLE.
- THE BOUNDARIES & UNDERGROUND SERVICES SHOWN ARE APPROXIMATE ONLY. FURTHER SURVEY WILL BE REQUIRED IF CONSTRUCTION IS TO TAKE PLACE ON OR ADJACENT TO THE BOUNDARIES.


DELFS LASCELLES
CONSULTING SURVEYORS



LOT 4



Arc Table				
No.	Chord Bearing	Chord Distance	Arc Length	Radius
1	203° 00' 10"	42.84	42.985	152

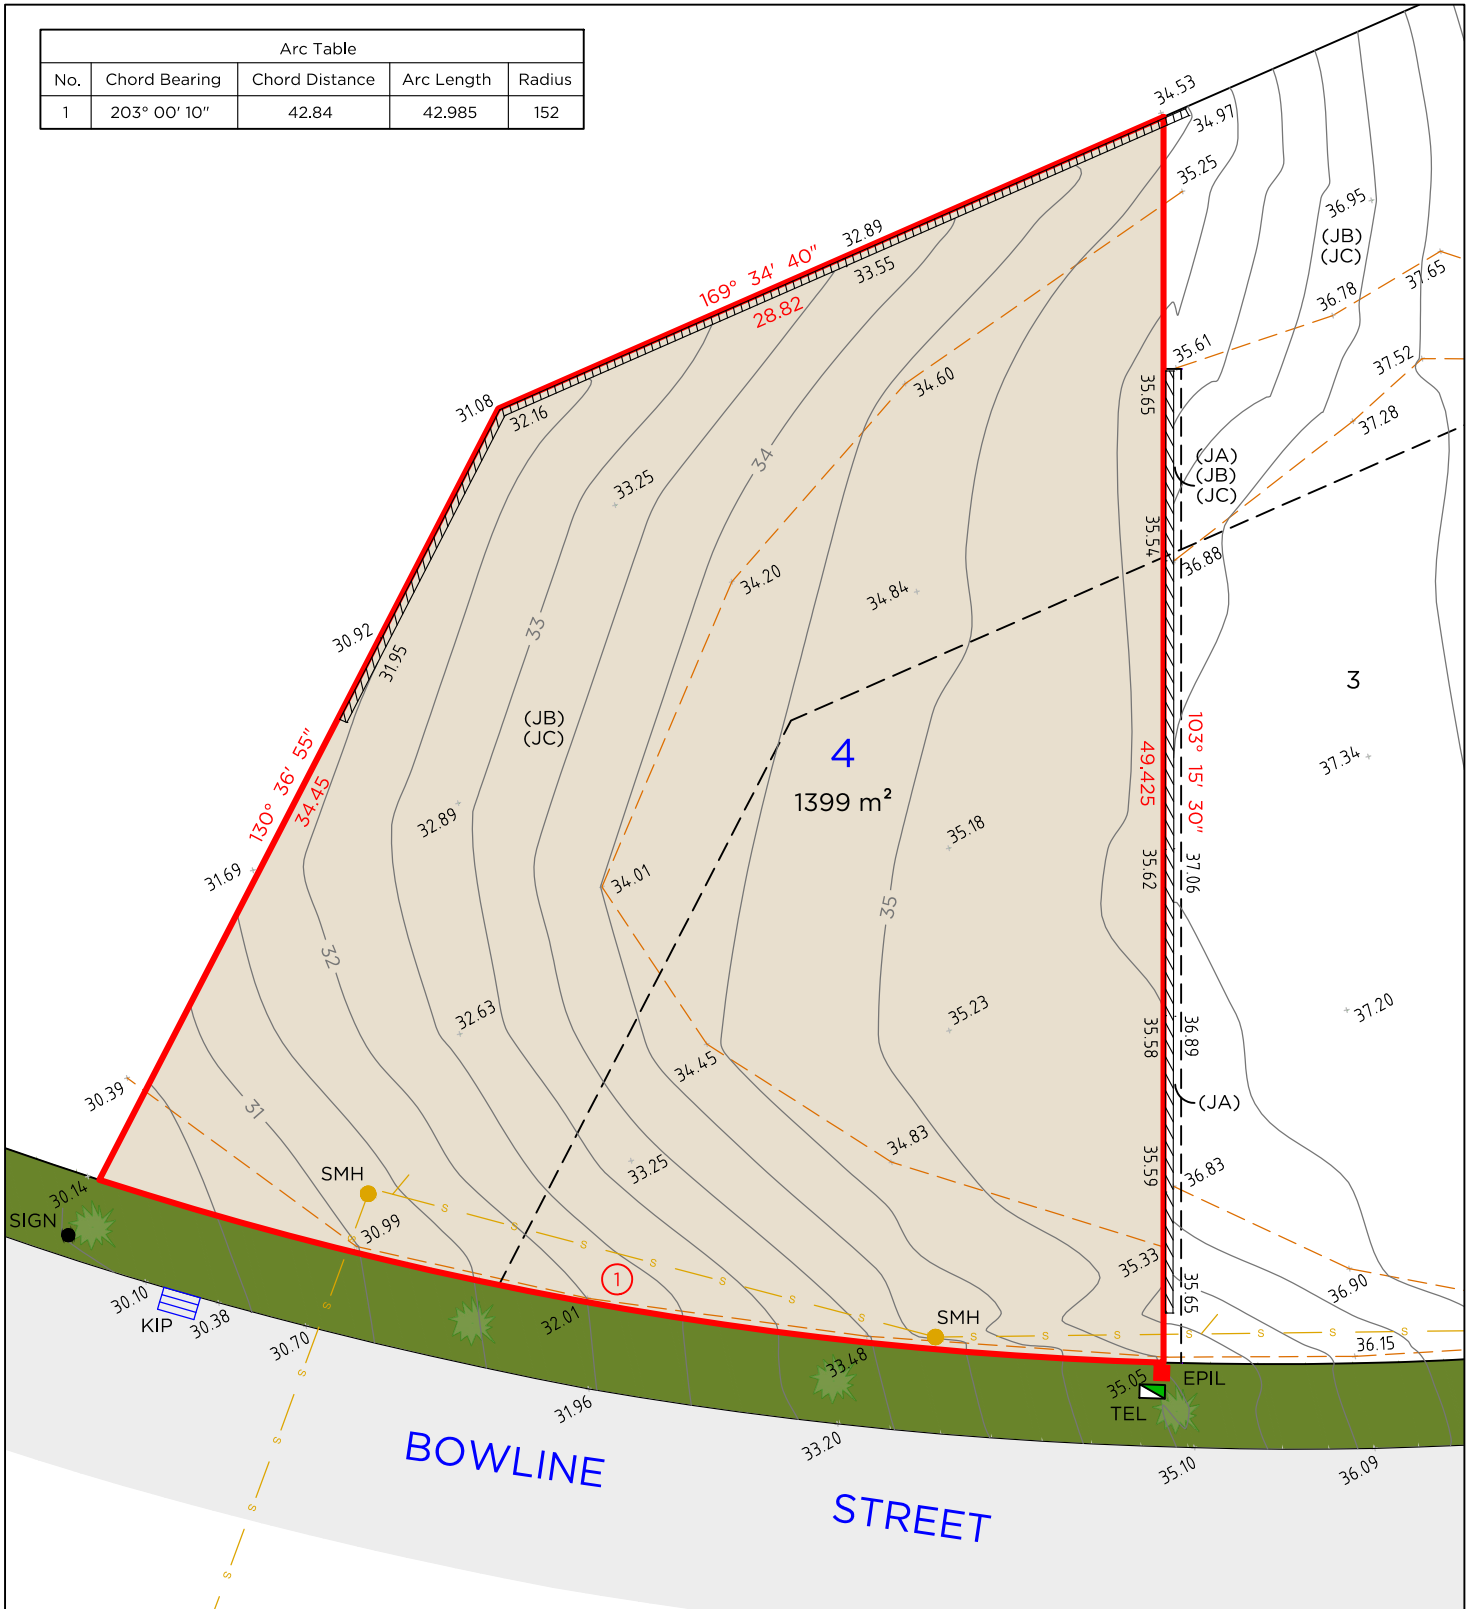

LEGEND

	BOUNDARY LINE		TEL	TELSTRA / NBN PIT
	ADJACENT BOUNDARY		EPIL	ELECTRICAL PILLAR
	EASEMENT		SMH	SEWER MAN HOLE
	BANK		SIGN	STREET SIGN
	SEWER		KIP	KERB INLET PIT
	RETAINING WALL			

EASEMENTS

- (JA) RESTRICTION ON THE USE OF LAND
(JB) POSITIVE COVENANT
(JC) RESTRICTION ON THE USE OF LAND

NOTES

- THIS PLAN IS SUITABLE FOR DETAILED PLANNING & DESIGN AT THE SCALE/S STATED. THE PLAN MAY NOT BE SUITABLE FOR ANY OTHER PURPOSE OR FOR USE AT ANY OTHER SCALE/S.
- SERVICES LOCATED ONLY WHERE VISIBLE.
- THE BOUNDARIES & UNDERGROUND SERVICES SHOWN ARE APPROXIMATE ONLY. FURTHER SURVEY WILL BE REQUIRED IF CONSTRUCTION IS TO TAKE PLACE ON OR ADJACENT TO THE BOUNDARIES.

DELFS LASCELLES
CONSULTING SURVEYORS

