


LOT 1501

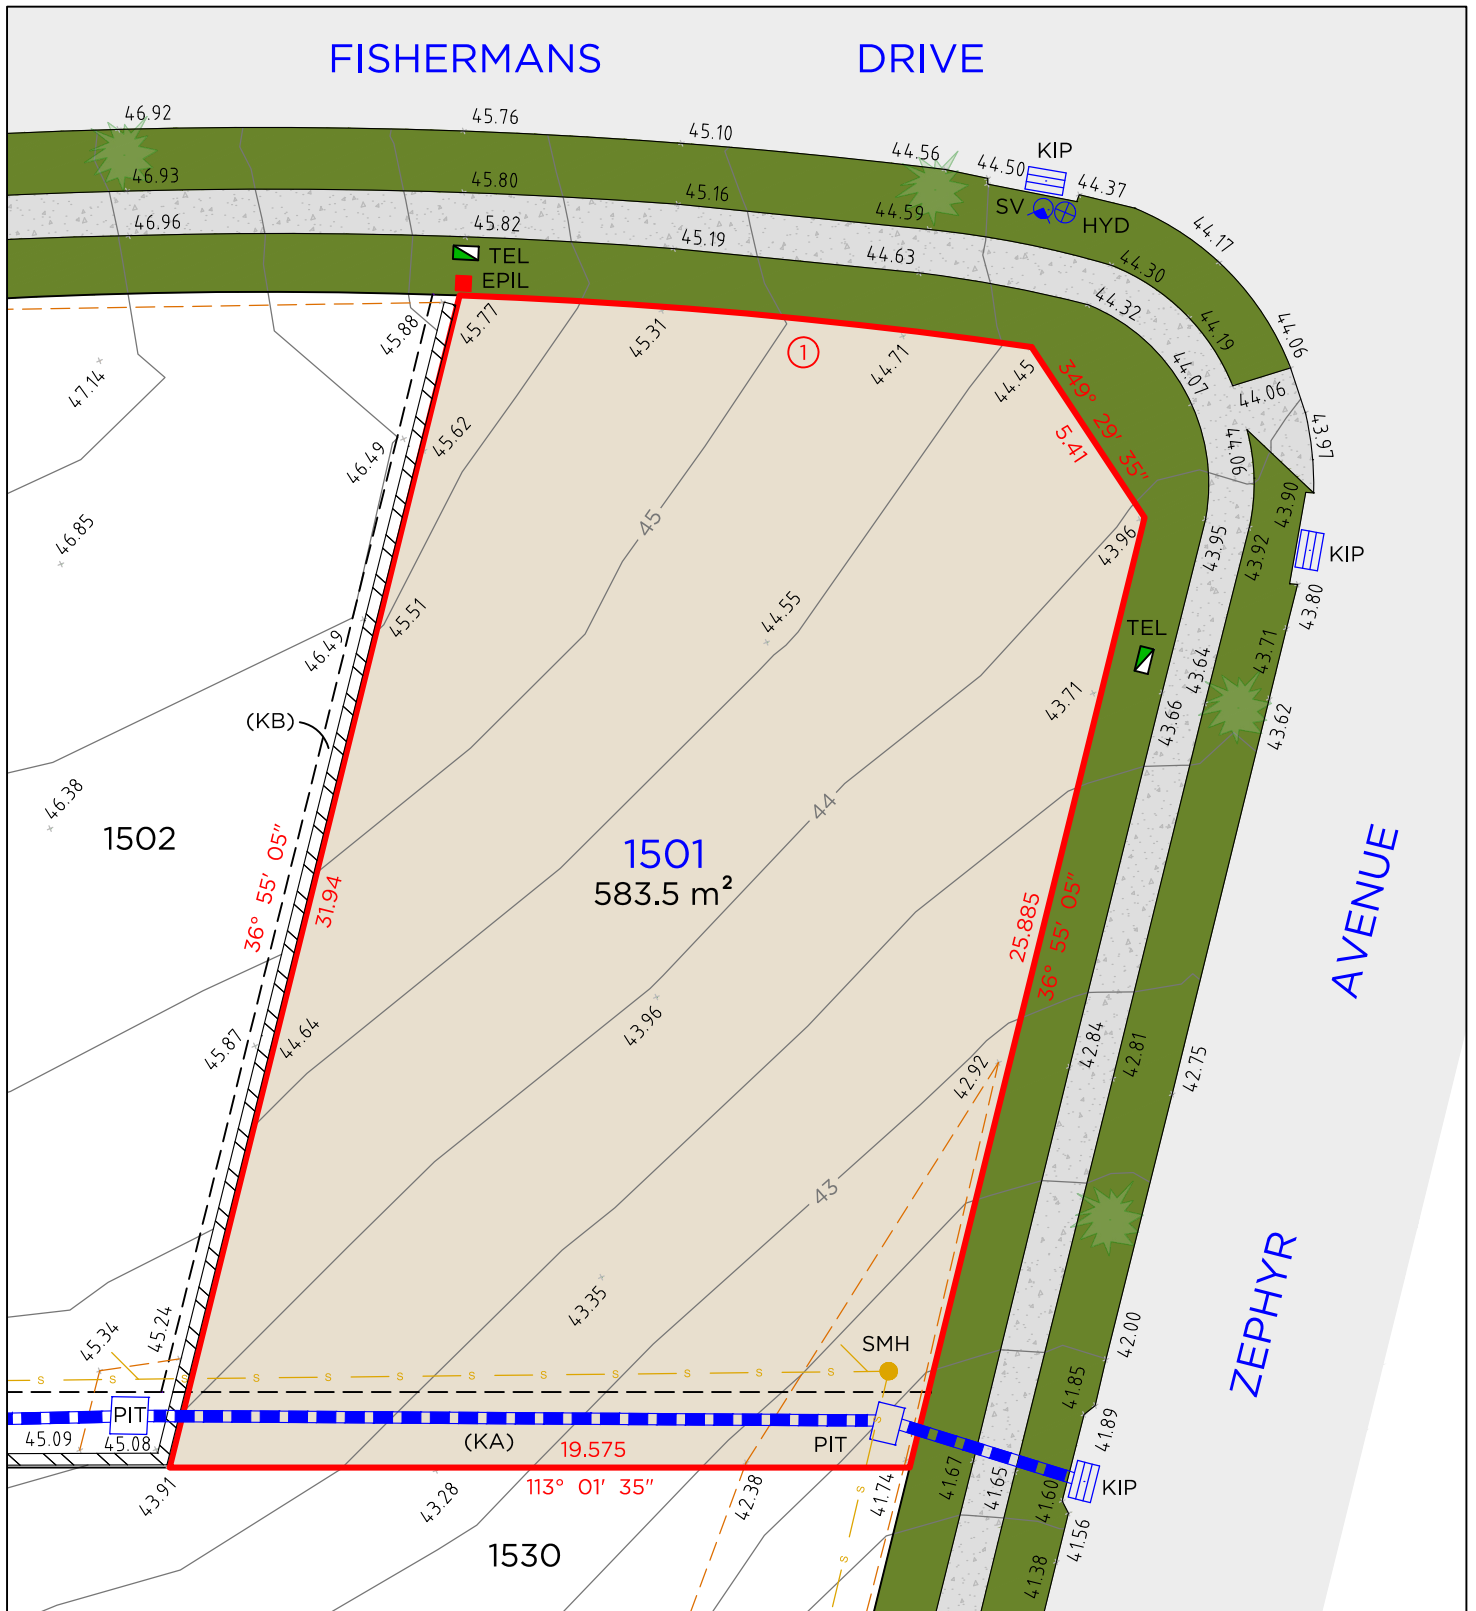

LEGEND

	BOUNDARY LINE		TEL	TELSTRA / NBN PIT
	ADJACENT BOUNDARY		EPIL	ELECTRICAL PILLAR
	EASEMENT		SMH	SEWER MAN HOLE
	BANK		KIP	KERB INLET PIT
	SEWER		PIT	DRAINAGE PIT
	RETAINING WALL		SV	STOP VALVE
	STORMWATER		HYD	HYDRANT

Arc Table				
No.	Chord Bearing	Chord Distance	Arc Length	Radius
1	298° 10' 55"	15.19	15.20	14.15


EASEMENTS

- (KA) EASEMENT TO DRAIN WATER 2 WIDE
(KB) RESTRICTION ON THE USE OF LAND 0.7 WIDE


NOTES

- THIS PLAN IS SUITABLE FOR DETAILED PLANNING & DESIGN AT THE SCALE/S STATED. THE PLAN MAY NOT BE SUITABLE FOR ANY OTHER PURPOSE OR FOR USE AT ANY OTHER SCALE/S.
- SERVICES LOCATED ONLY WHERE VISIBLE.
- THE BOUNDARIES & UNDERGROUND SERVICES SHOWN ARE APPROXIMATE ONLY. FURTHER SURVEY WILL BE REQUIRED IF CONSTRUCTION IS TO TAKE PLACE ON OR ADJACENT TO THE BOUNDARIES.

DELFS LASCELLES
CONSULTING SURVEYORS

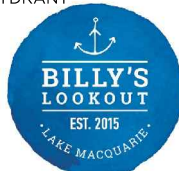

LOT 1502

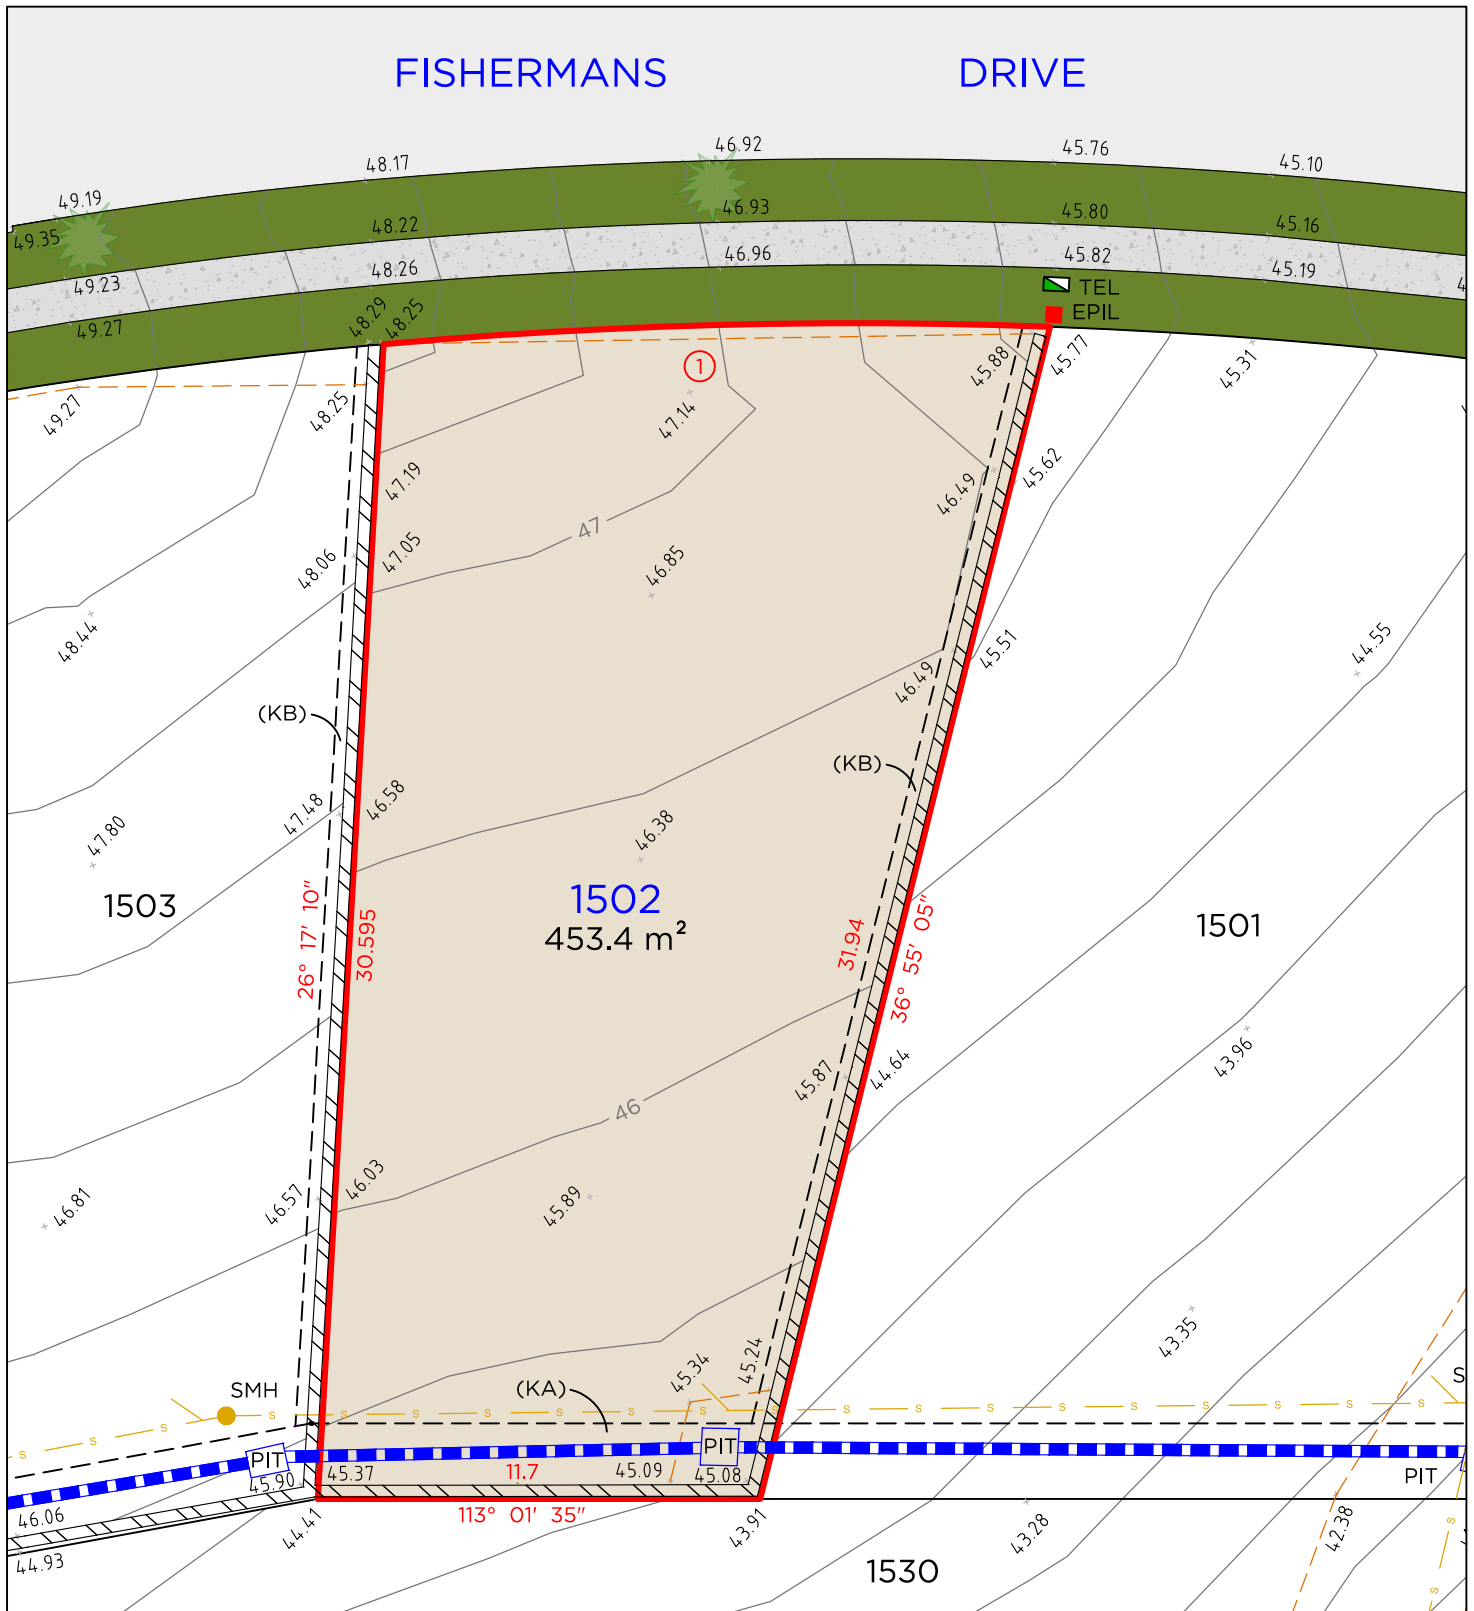

LEGEND

	BOUNDARY LINE		TEL	TELSTRA / NBN PIT
	ADJACENT BOUNDARY		EPIL	ELECTRICAL PILLAR
	EASEMENT		SMH	SEWER MAN HOLE
	BANK		PIT	DRAINAGE PIT
	SEWER			
	RETAINING WALL			
	STORMWATER			

Arc Table				
No.	Chord Bearing	Chord Distance	Arc Length	Radius
1	291° 32'	17.635	17.645	141.5

EASEMENTS

- (KA) EASEMENT TO DRAIN WATER 2 WIDE
(KB) RESTRICTION ON THE USE OF LAND 0.7 WIDE


NOTES

- THIS PLAN IS SUITABLE FOR DETAILED PLANNING & DESIGN AT THE SCALE/S STATED. THE PLAN MAY NOT BE SUITABLE FOR ANY OTHER PURPOSE OR FOR USE AT ANY OTHER SCALE/S.
- SERVICES LOCATED ONLY WHERE VISIBLE.
- THE BOUNDARIES & UNDERGROUND SERVICES SHOWN ARE APPROXIMATE ONLY. FURTHER SURVEY WILL BE REQUIRED IF CONSTRUCTION IS TO TAKE PLACE ON OR ADJACENT TO THE BOUNDARIES.

DELFS LASCELLES
CONSULTING SURVEYORS



LOT 1503

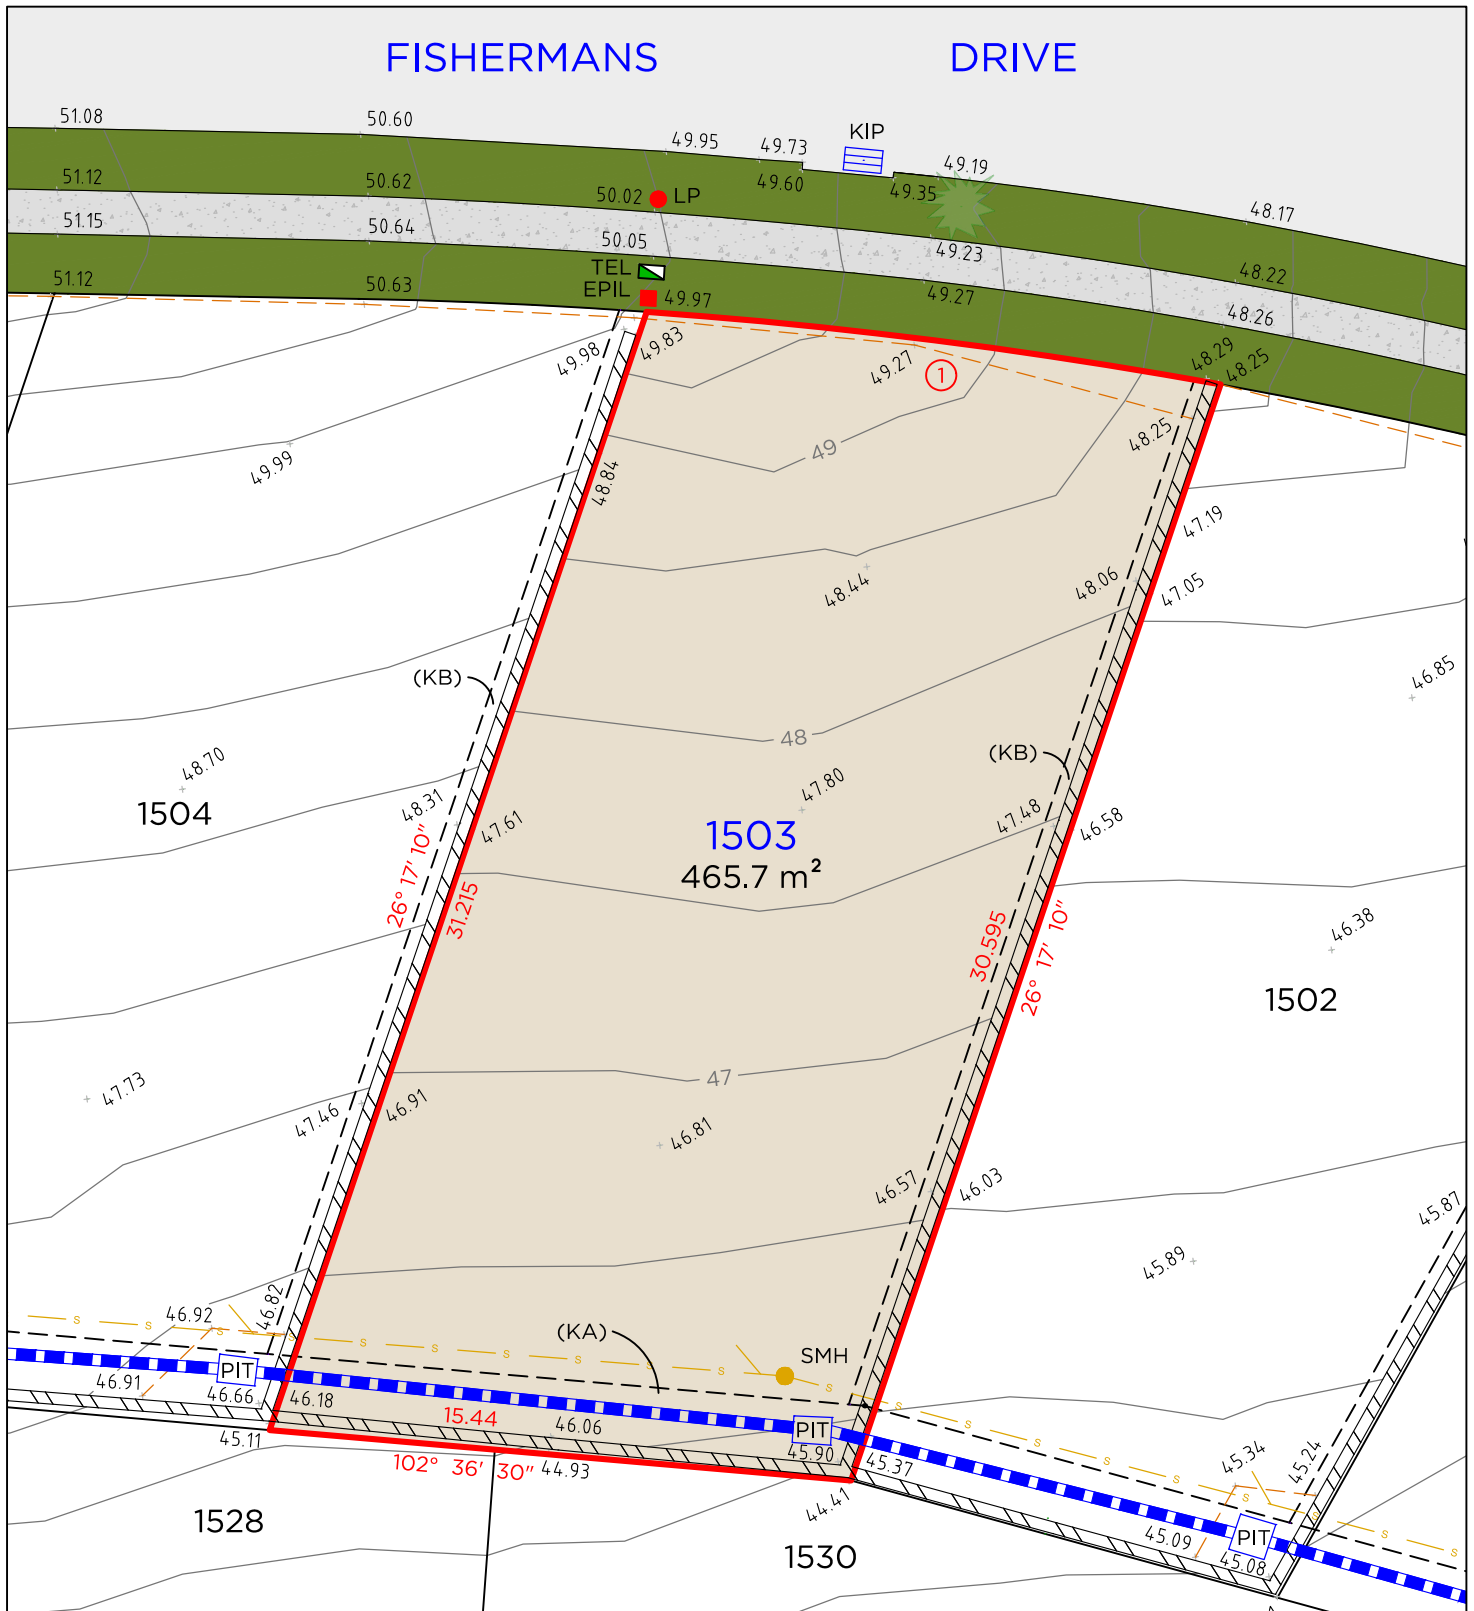

LEGEND

	BOUNDARY LINE		TEL	TELSTRA / NBN PIT
	ADJACENT BOUNDARY		EPIL	ELECTRICAL PILLAR
	EASEMENT		LP	LIGHT POLE
	BANK		SMH	SEWER MAN HOLE
	SEWER		KIP	KERB INLET PIT
	RETAINING WALL		PIT	DRAINAGE PIT
	STORMWATER			

Arc Table				
No.	Chord Bearing	Chord Distance	Arc Length	Radius
1	284° 51' 40"	15.305	15.31	141.5

EASEMENTS

- (KA) EASEMENT TO DRAIN WATER 2 WIDE
 (KB) RESTRICTION ON THE USE OF LAND 0.7 WIDE


NOTES

- THIS PLAN IS SUITABLE FOR DETAILED PLANNING & DESIGN AT THE SCALE/S STATED. THE PLAN MAY NOT BE SUITABLE FOR ANY OTHER PURPOSE OR FOR USE AT ANY OTHER SCALE/S.
- SERVICES LOCATED ONLY WHERE VISIBLE.
- THE BOUNDARIES & UNDERGROUND SERVICES SHOWN ARE APPROXIMATE ONLY. FURTHER SURVEY WILL BE REQUIRED IF CONSTRUCTION IS TO TAKE PLACE ON OR ADJACENT TO THE BOUNDARIES.

DELFS LASCELLES
CONSULTING SURVEYORS



LOT 1504

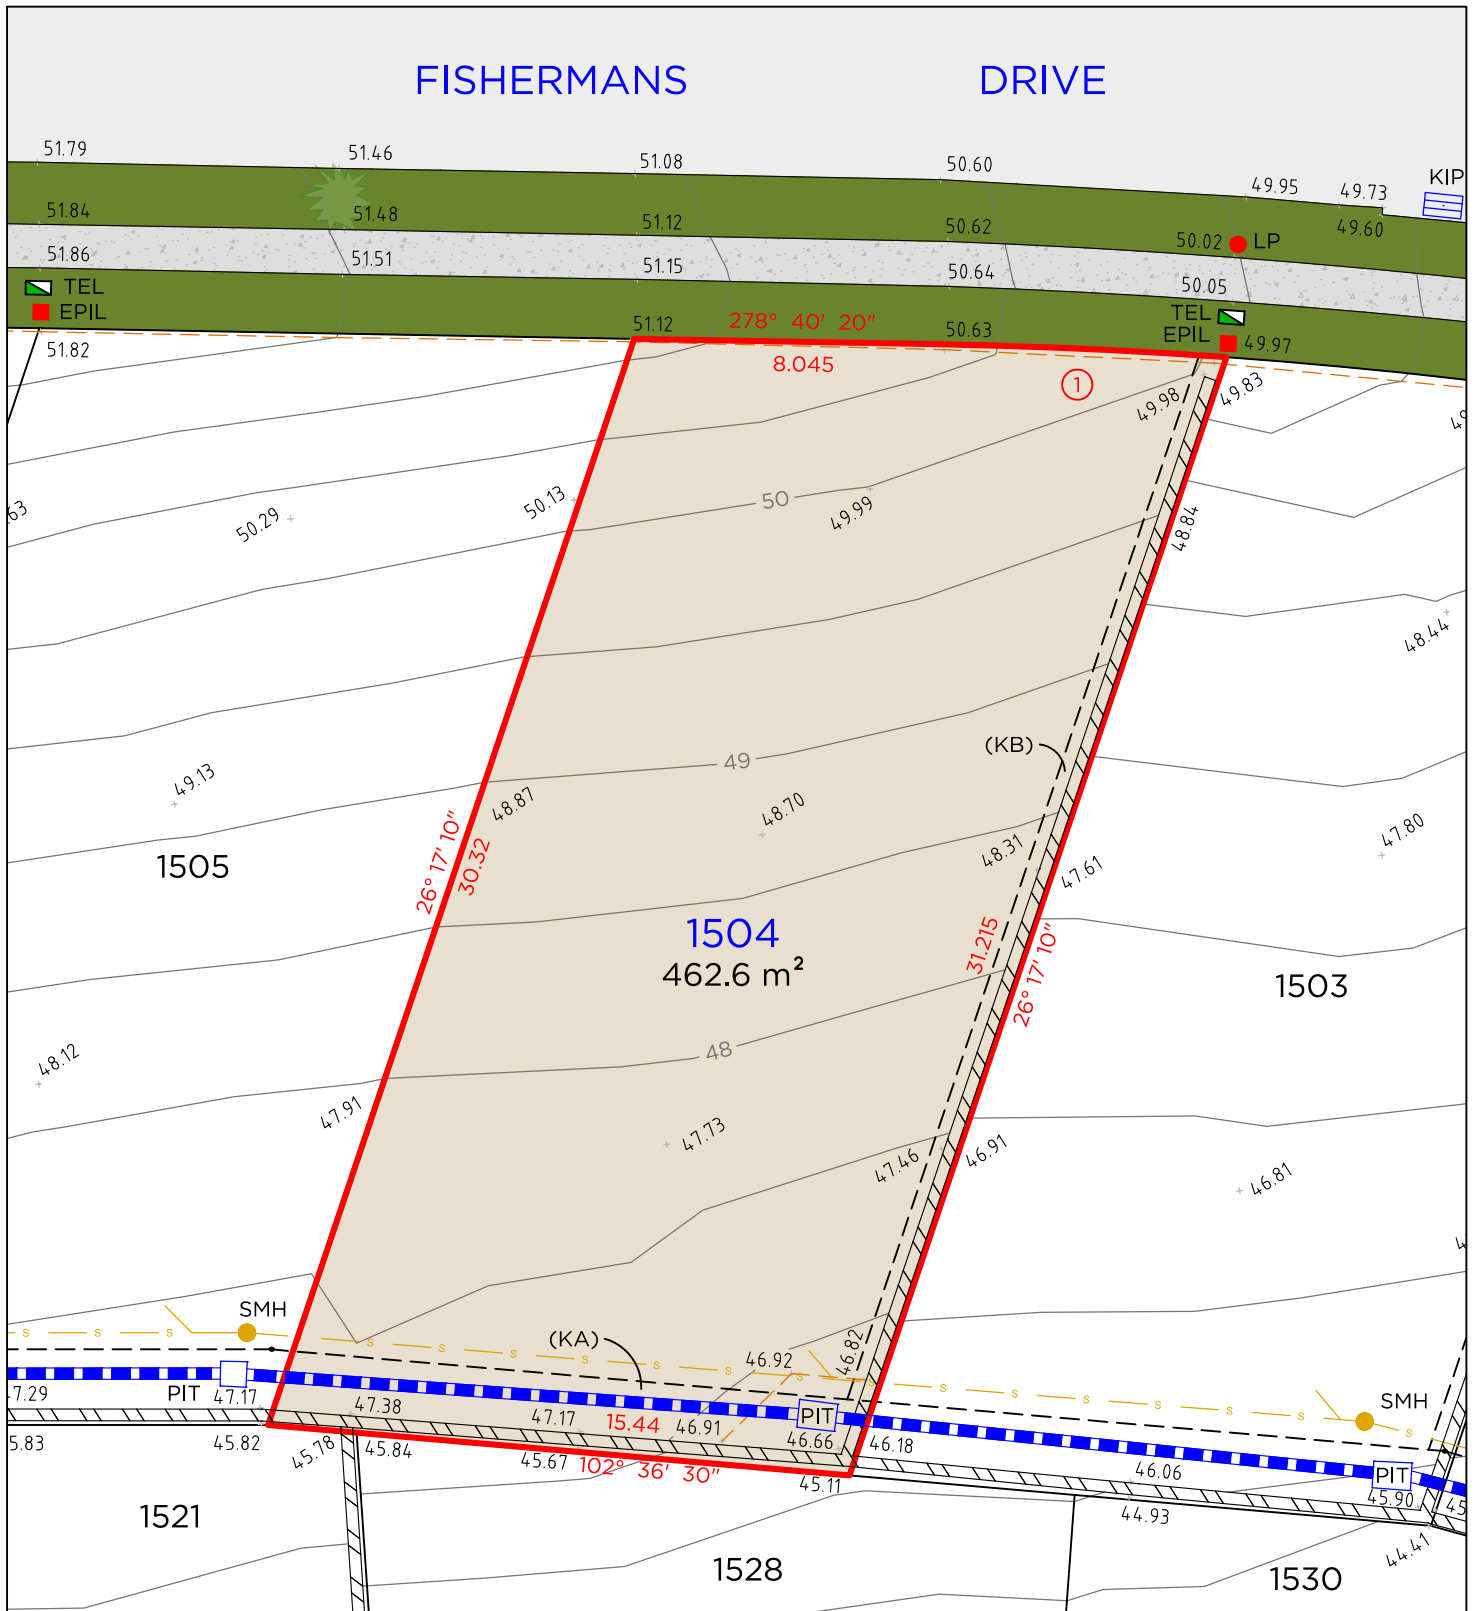

LEGEND

	BOUNDARY LINE		TEL	TELSTRA / NBN PIT
	ADJACENT BOUNDARY		EPIL	ELECTRICAL PILLAR
	EASEMENT		LP	LIGHT POLE
	BANK		SMH	SEWER MAN HOLE
	SEWER		KIP	KERB INLET PIT
	RETAINING WALL		PIT	DRAINAGE PIT
	STORMWATER			

Arc Table				
No.	Chord Bearing	Chord Distance	Arc Length	Radius
1	280° 13'	7.63	7.63	141.5

EASEMENTS

- (KA) EASEMENT TO DRAIN WATER 2 WIDE
(KB) RESTRICTION ON THE USE OF LAND 0.7 WIDE


NOTES

- THIS PLAN IS SUITABLE FOR DETAILED PLANNING & DESIGN AT THE SCALE/S STATED. THE PLAN MAY NOT BE SUITABLE FOR ANY OTHER PURPOSE OR FOR USE AT ANY OTHER SCALE/S.
- SERVICES LOCATED ONLY WHERE VISIBLE.
- THE BOUNDARIES & UNDERGROUND SERVICES SHOWN ARE APPROXIMATE ONLY. FURTHER SURVEY WILL BE REQUIRED IF CONSTRUCTION IS TO TAKE PLACE ON OR ADJACENT TO THE BOUNDARIES.

DELFS LASCELLES
CONSULTING SURVEYORS



LOT 1505

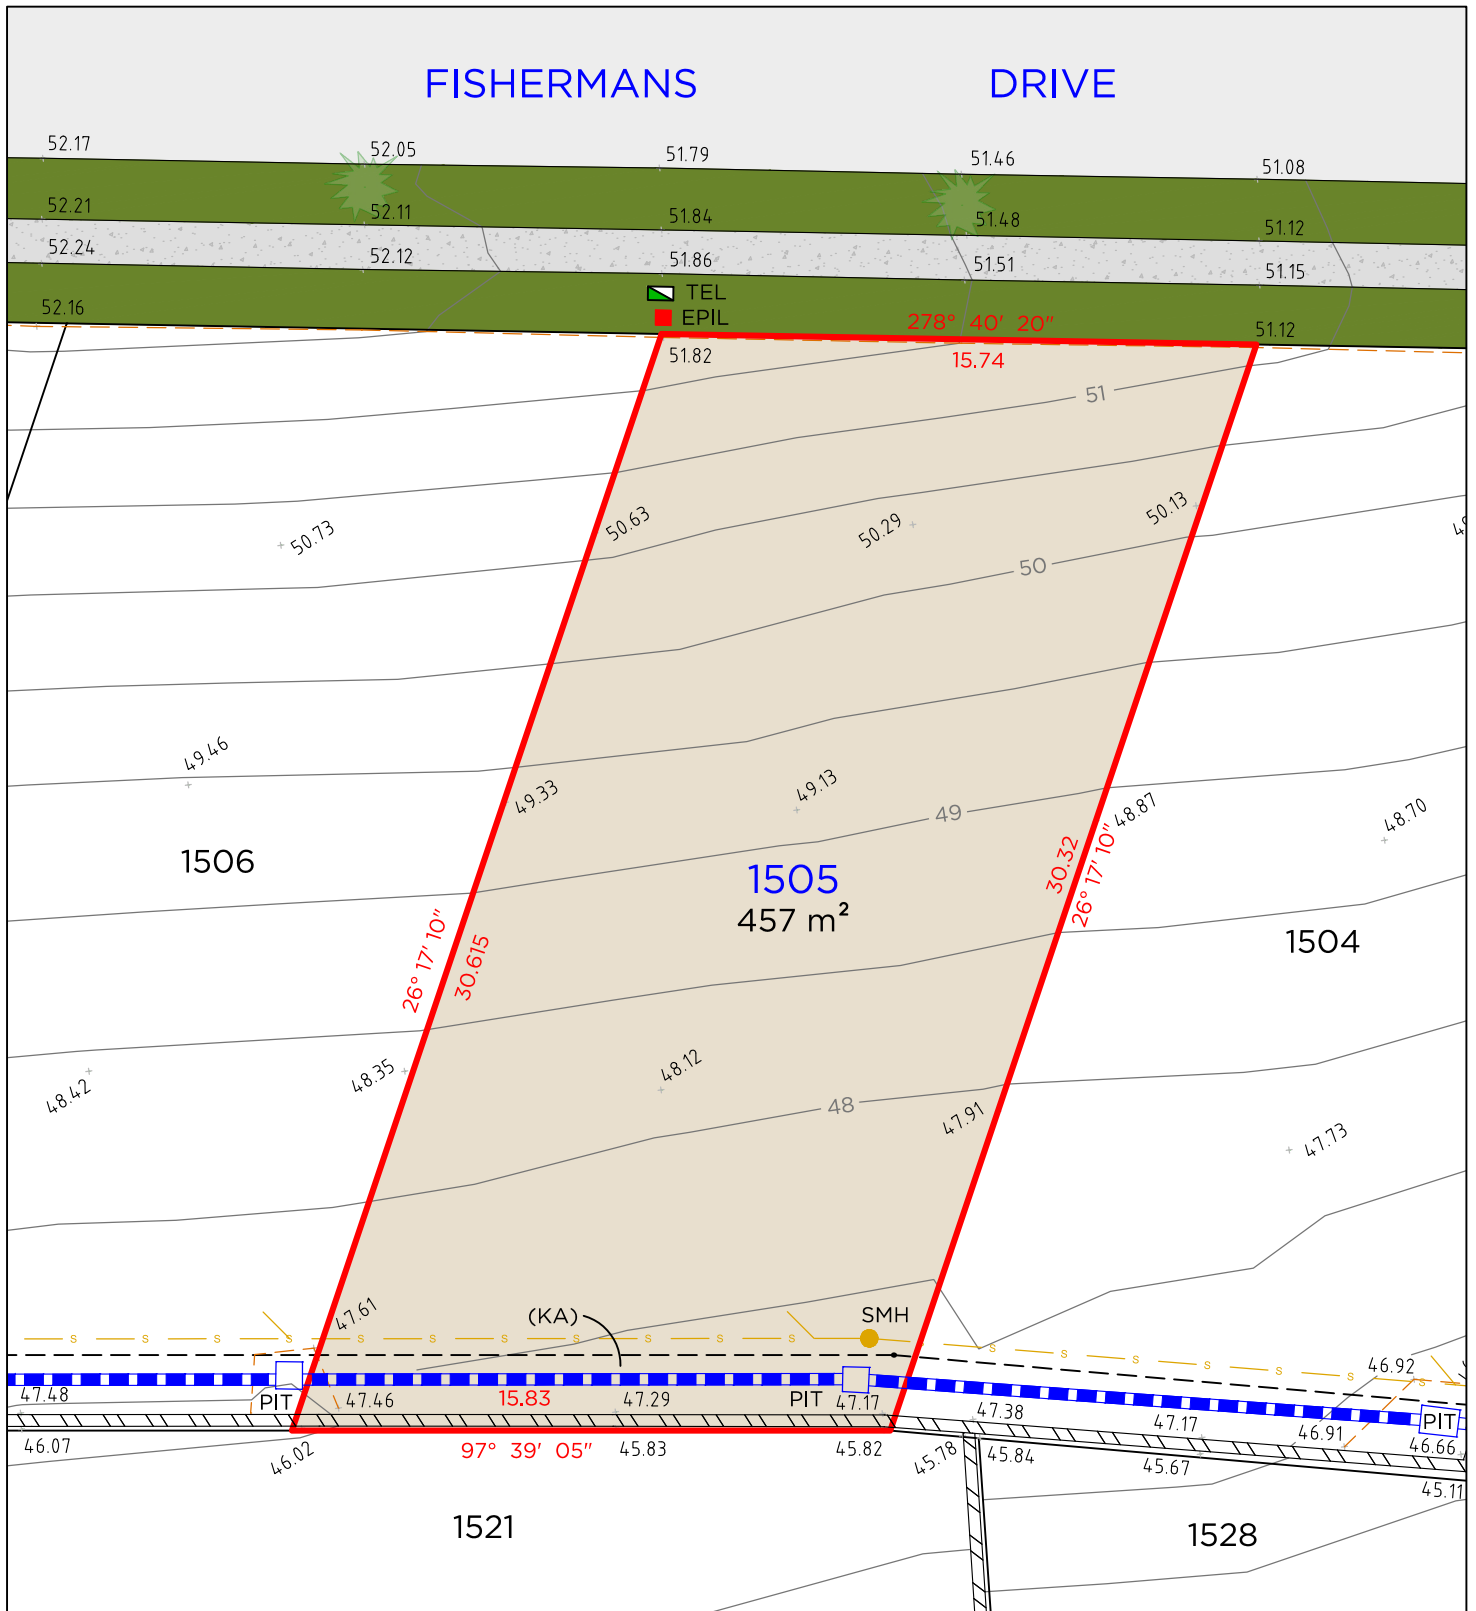

LEGEND

- BOUNDARY LINE
- ADJACENT BOUNDARY
- EASEMENT
- BANK
- SEWER
- RETAINING WALL
- STORMWATER

- TEL TELSTRA / NBN PIT
- EPIL ELECTRICAL PILLAR
- SMH SEWER MAN HOLE
- PIT DRAINAGE PIT

EASEMENTS

- (KA) EASEMENT TO DRAIN WATER 2 WIDE


NOTES

1. THIS PLAN IS SUITABLE FOR DETAILED PLANNING & DESIGN AT THE SCALE/S STATED. THE PLAN MAY NOT BE SUITABLE FOR ANY OTHER PURPOSE OR FOR USE AT ANY OTHER SCALE/S.
2. SERVICES LOCATED ONLY WHERE VISIBLE.
3. THE BOUNDARIES & UNDERGROUND SERVICES SHOWN ARE APPROXIMATE ONLY. FURTHER SURVEY WILL BE REQUIRED IF CONSTRUCTION IS TO TAKE PLACE ON OR ADJACENT TO THE BOUNDARIES.

DELFS LASCELLES
CONSULTING SURVEYORS



LOT 1506

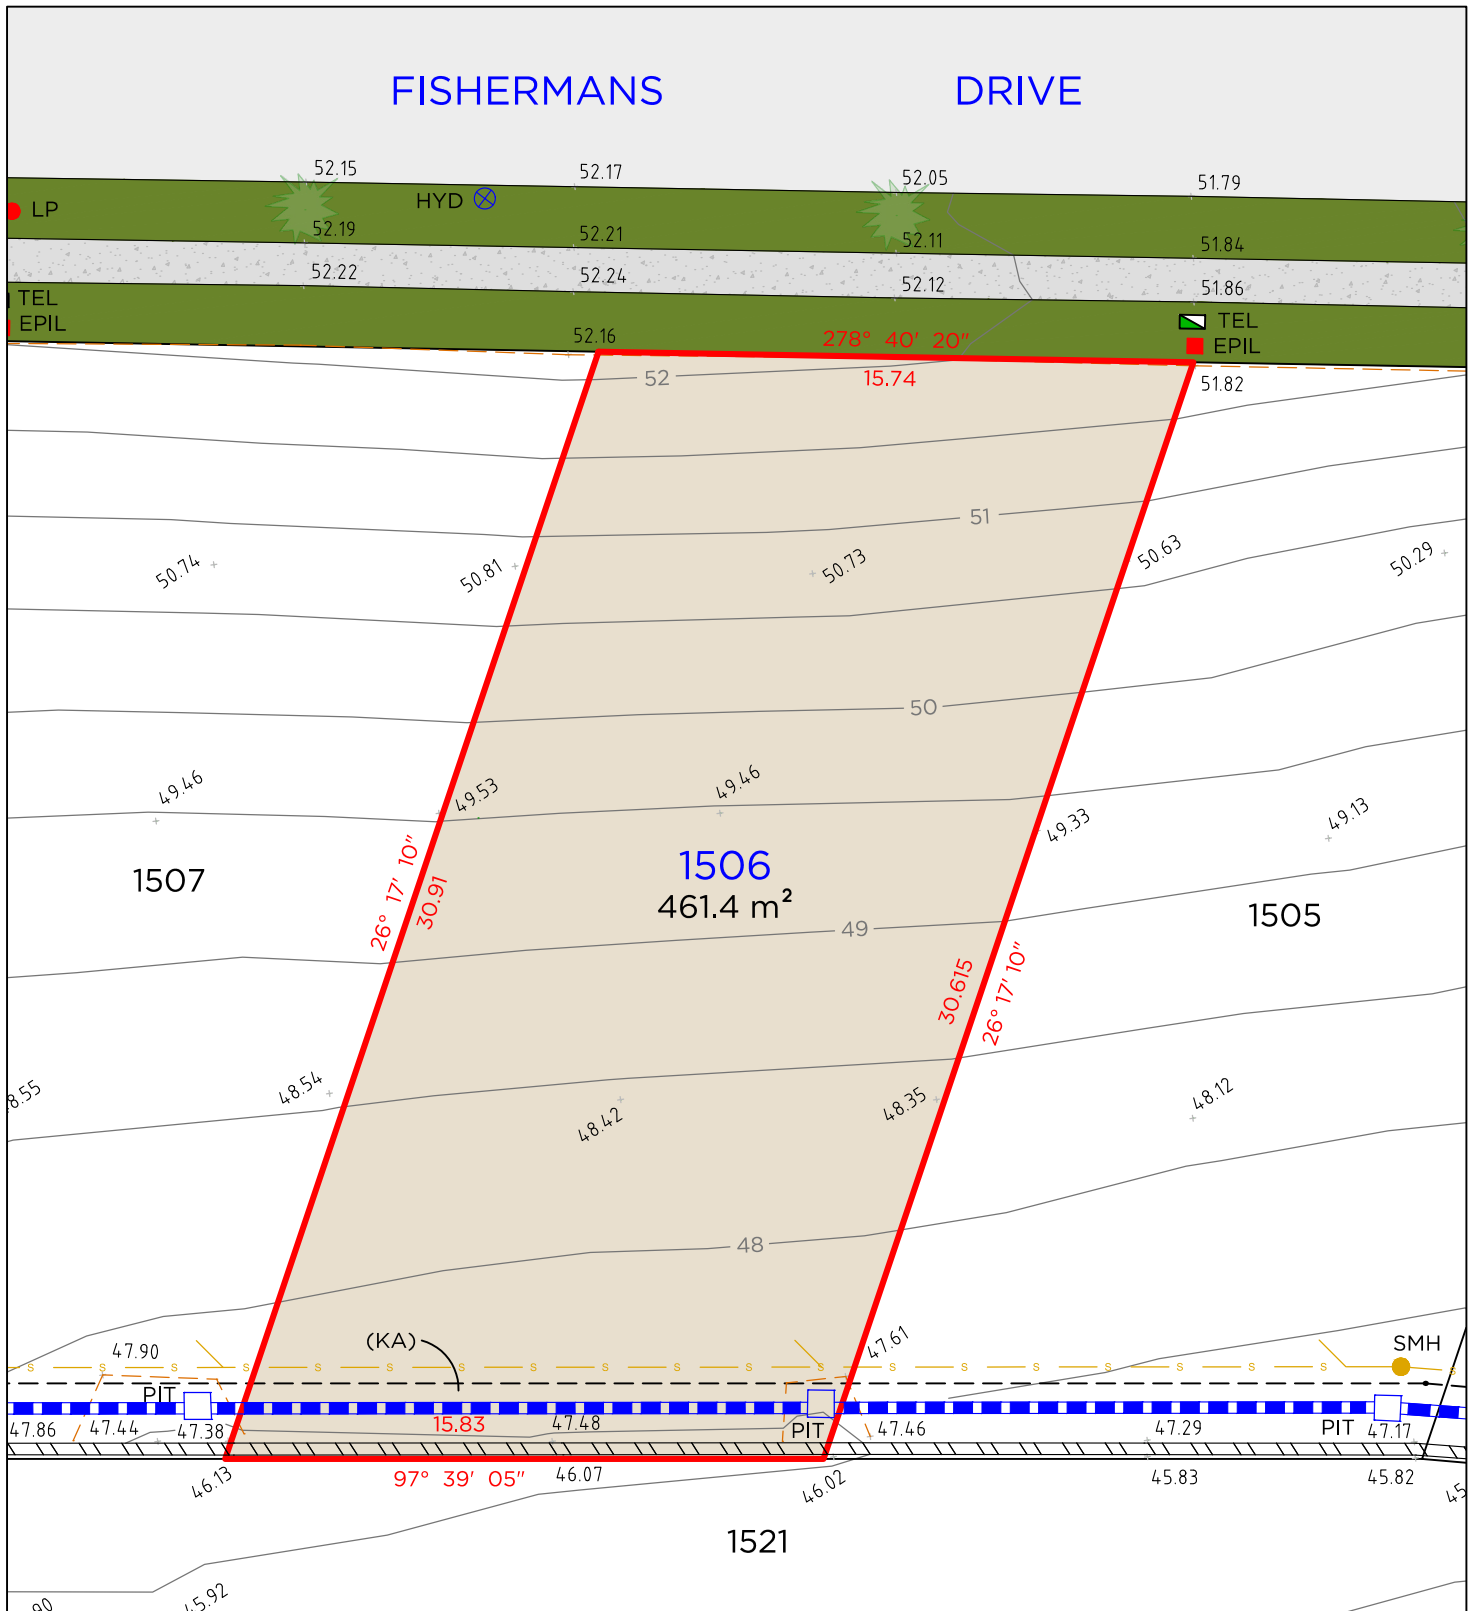

LEGEND

	BOUNDARY LINE		TEL	TELSTRA / NBN PIT
	ADJACENT BOUNDARY		EPIL	ELECTRICAL PILLAR
	EASEMENT		LP	LIGHT POLE
	BANK		SMH	SEWER MAN HOLE
	SEWER		PIT	DRAINAGE PIT
	RETAINING WALL		HYD	HYDRANT
	STORMWATER			

EASEMENTS

(KA) EASEMENT TO DRAIN WATER 2 WIDE


NOTES

1. THIS PLAN IS SUITABLE FOR DETAILED PLANNING & DESIGN AT THE SCALE/S STATED. THE PLAN MAY NOT BE SUITABLE FOR ANY OTHER PURPOSE OR FOR USE AT ANY OTHER SCALE/S.
2. SERVICES LOCATED ONLY WHERE VISIBLE.
3. THE BOUNDARIES & UNDERGROUND SERVICES SHOWN ARE APPROXIMATE ONLY. FURTHER SURVEY WILL BE REQUIRED IF CONSTRUCTION IS TO TAKE PLACE ON OR ADJACENT TO THE BOUNDARIES.

DELFS LASCELLES
CONSULTING SURVEYORS



LOT 1507

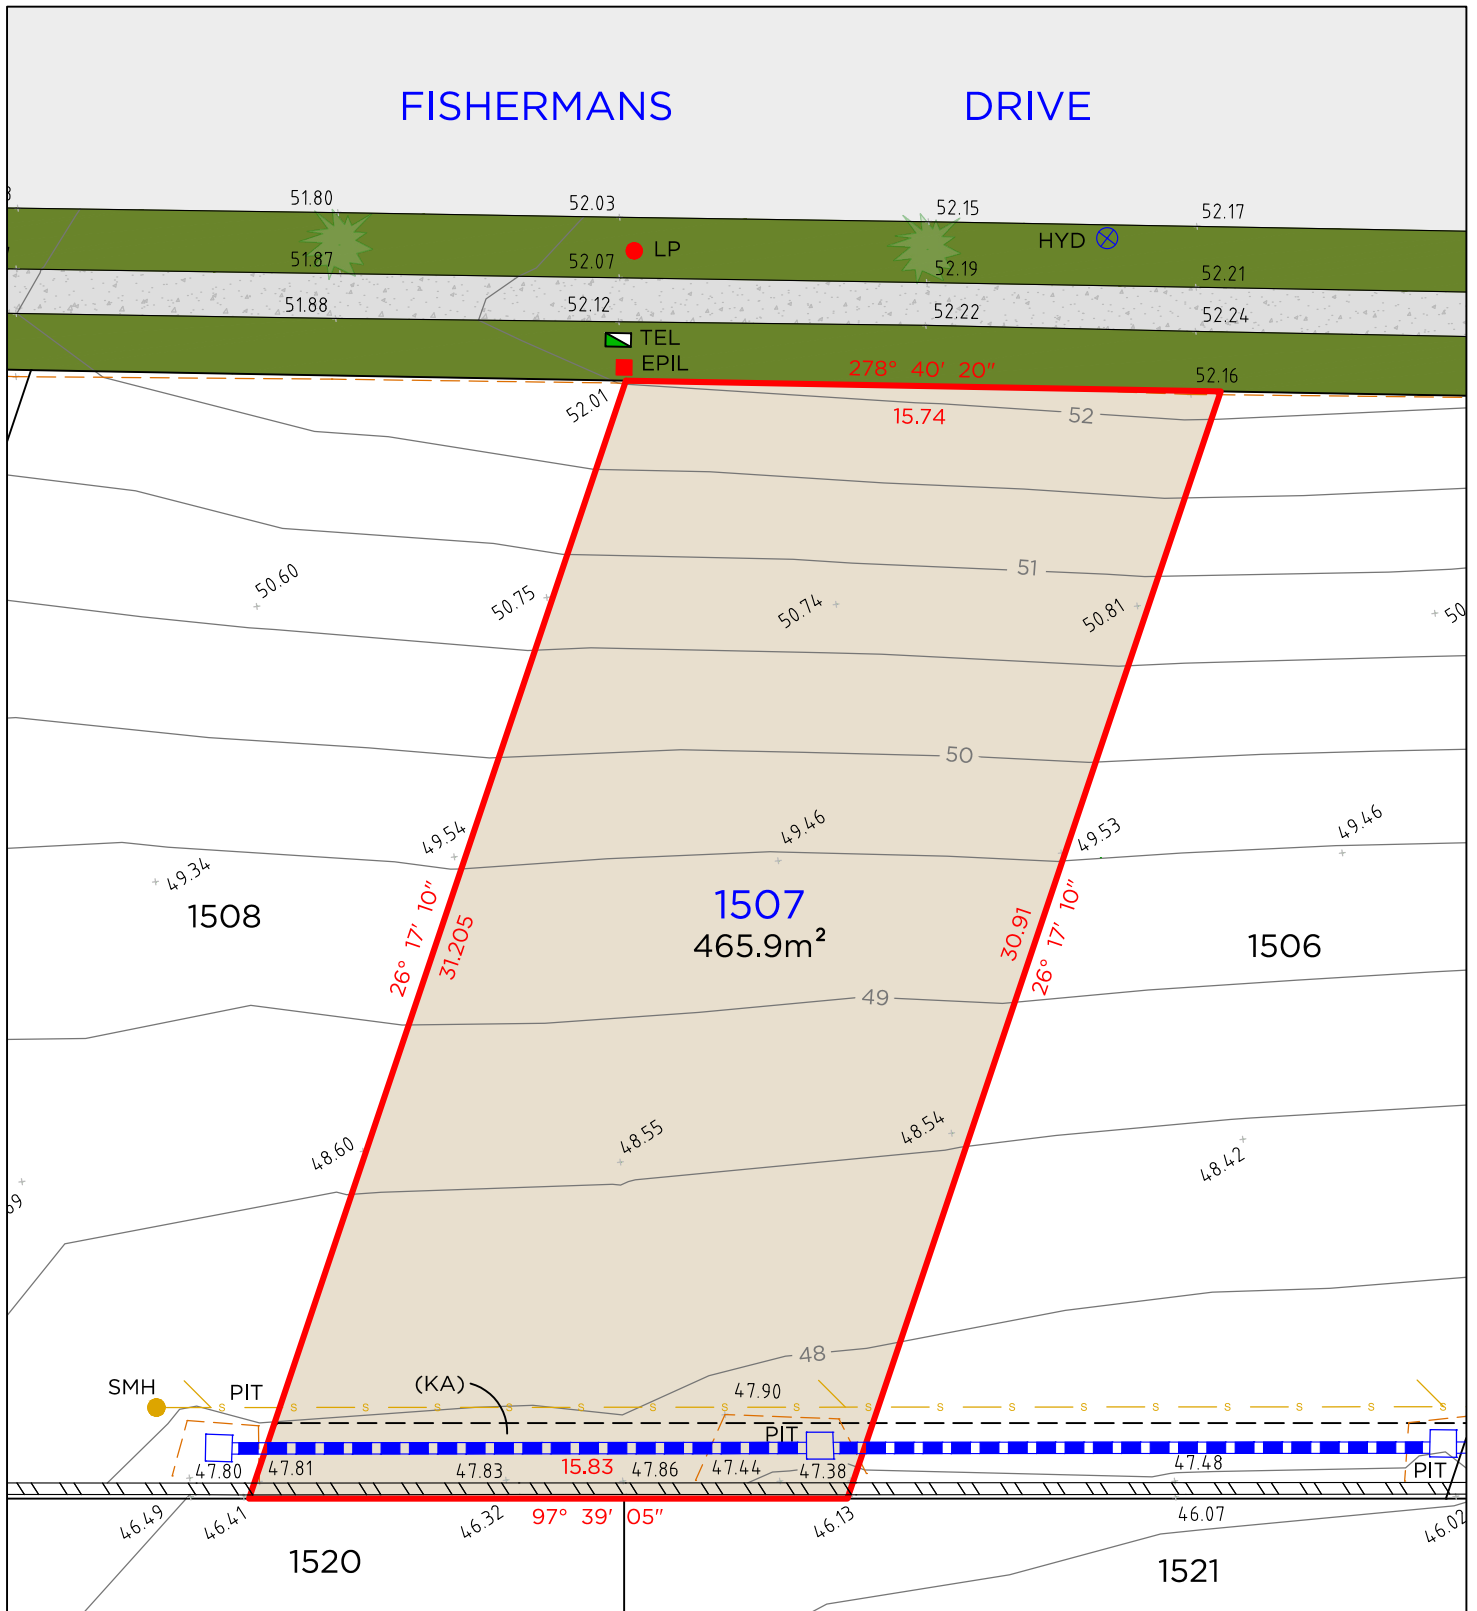

LEGEND

	BOUNDARY LINE		TEL	TELSTRA / NBN PIT
	ADJACENT BOUNDARY		EPIL	ELECTRICAL PILLAR
	EASEMENT		LP	LIGHT POLE
	BANK		SMH	SEWER MAN HOLE
	SEWER		PIT	DRAINAGE PIT
	RETAINING WALL		HYD	HYDRANT
	STORMWATER			

EASEMENTS

(KA) EASEMENT TO DRAIN WATER 2 WIDE


NOTES

1. THIS PLAN IS SUITABLE FOR DETAILED PLANNING & DESIGN AT THE SCALE/S STATED. THE PLAN MAY NOT BE SUITABLE FOR ANY OTHER PURPOSE OR FOR USE AT ANY OTHER SCALE/S.
2. SERVICES LOCATED ONLY WHERE VISIBLE.
3. THE BOUNDARIES & UNDERGROUND SERVICES SHOWN ARE APPROXIMATE ONLY. FURTHER SURVEY WILL BE REQUIRED IF CONSTRUCTION IS TO TAKE PLACE ON OR ADJACENT TO THE BOUNDARIES.

DELFS LASCELLES
CONSULTING SURVEYORS



LOT 1508

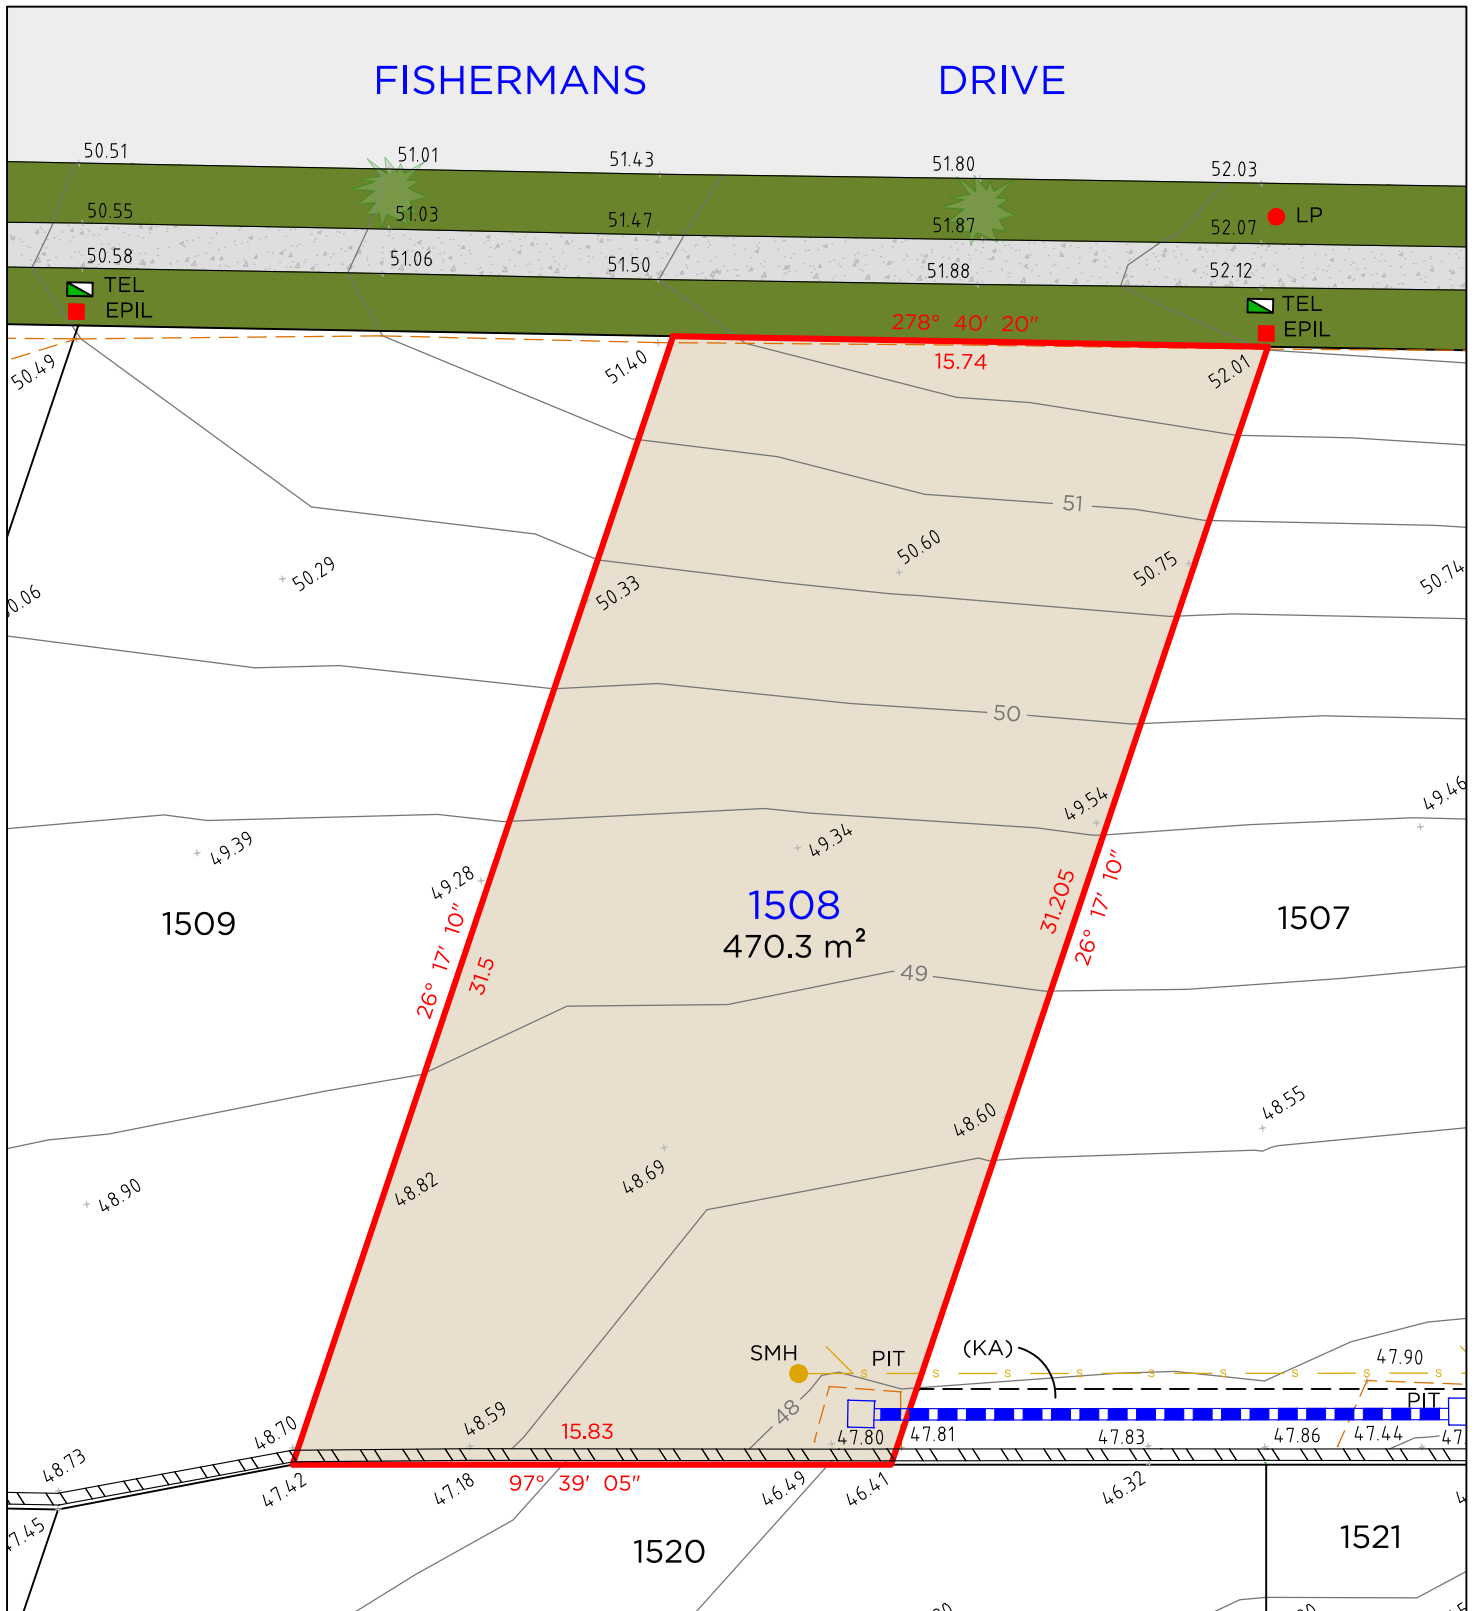

LEGEND

	BOUNDARY LINE		TEL	TELSTRA / NBN PIT
	ADJACENT BOUNDARY		EPIL	ELECTRICAL PILLAR
	EASEMENT		LP	LIGHT POLE
	BANK		SMH	SEWER MAN HOLE
	SEWER		PIT	DRAINAGE PIT
	RETAINING WALL			
	STORMWATER			

EASEMENTS

(KA) EASEMENT TO DRAIN WATER 2 WIDE


NOTES

1. THIS PLAN IS SUITABLE FOR DETAILED PLANNING & DESIGN AT THE SCALE/S STATED. THE PLAN MAY NOT BE SUITABLE FOR ANY OTHER PURPOSE OR FOR USE AT ANY OTHER SCALE/S.
2. SERVICES LOCATED ONLY WHERE VISIBLE.
3. THE BOUNDARIES & UNDERGROUND SERVICES SHOWN ARE APPROXIMATE ONLY. FURTHER SURVEY WILL BE REQUIRED IF CONSTRUCTION IS TO TAKE PLACE ON OR ADJACENT TO THE BOUNDARIES.

DELFS LASCELLES
CONSULTING SURVEYORS



LOT 1509

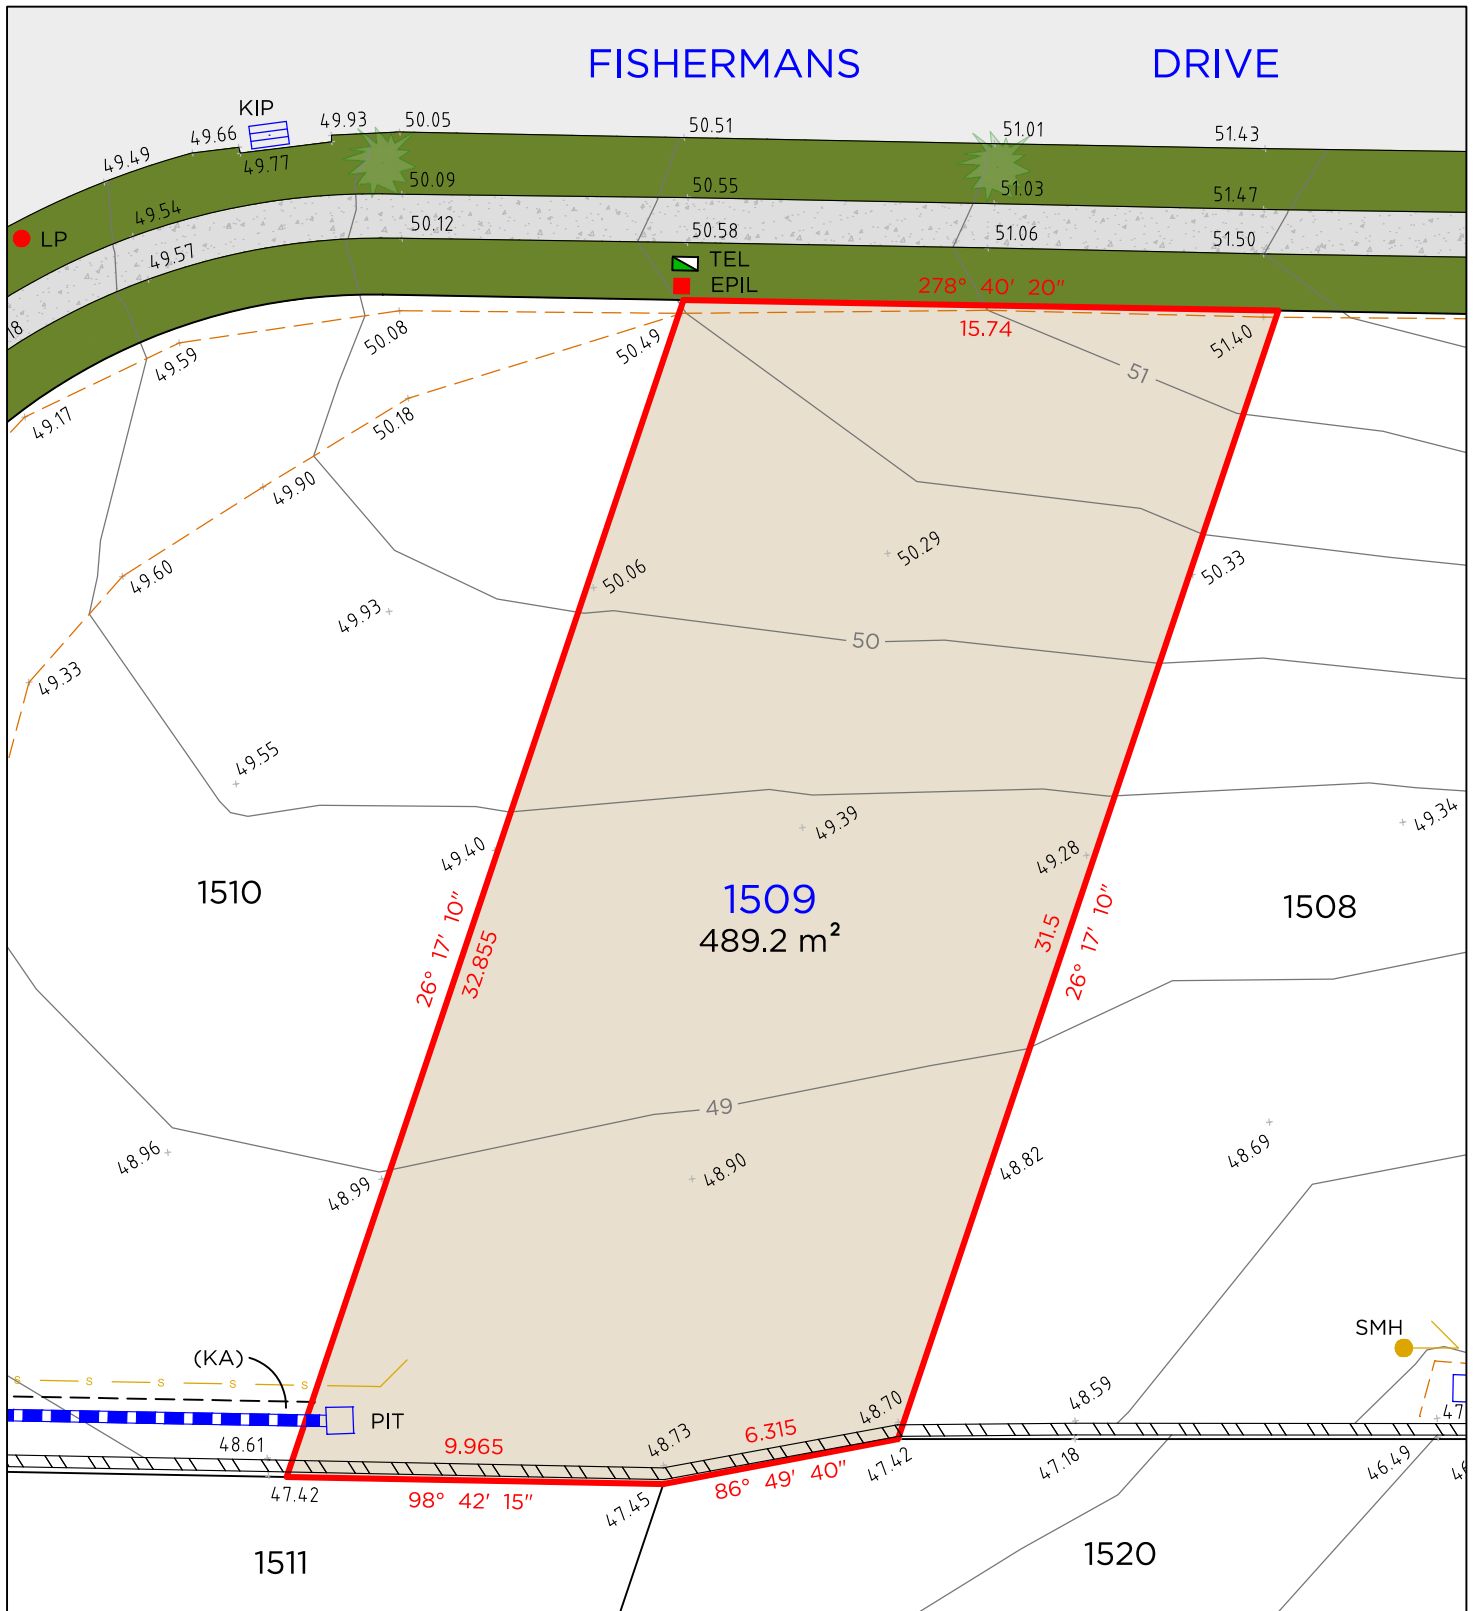

LEGEND

	BOUNDARY LINE		TEL	TELSTRA / NBN PIT
	ADJACENT BOUNDARY		EPIL	ELECTRICAL PILLAR
	EASEMENT		LP	LIGHT POLE
	BANK		SMH	SEWER MAN HOLE
	SEWER		KIP	KERB INLET PIT
	RETAINING WALL		PIT	DRAINAGE PIT
	STORMWATER			

EASEMENTS

(KA) EASEMENT TO DRAIN WATER 2 WIDE


NOTES

1. THIS PLAN IS SUITABLE FOR DETAILED PLANNING & DESIGN AT THE SCALE/S STATED. THE PLAN MAY NOT BE SUITABLE FOR ANY OTHER PURPOSE OR FOR USE AT ANY OTHER SCALE/S.
2. SERVICES LOCATED ONLY WHERE VISIBLE.
3. THE BOUNDARIES & UNDERGROUND SERVICES SHOWN ARE APPROXIMATE ONLY. FURTHER SURVEY WILL BE REQUIRED IF CONSTRUCTION IS TO TAKE PLACE ON OR ADJACENT TO THE BOUNDARIES.

DELFS LASCELLES
CONSULTING SURVEYORS



LOT 1510

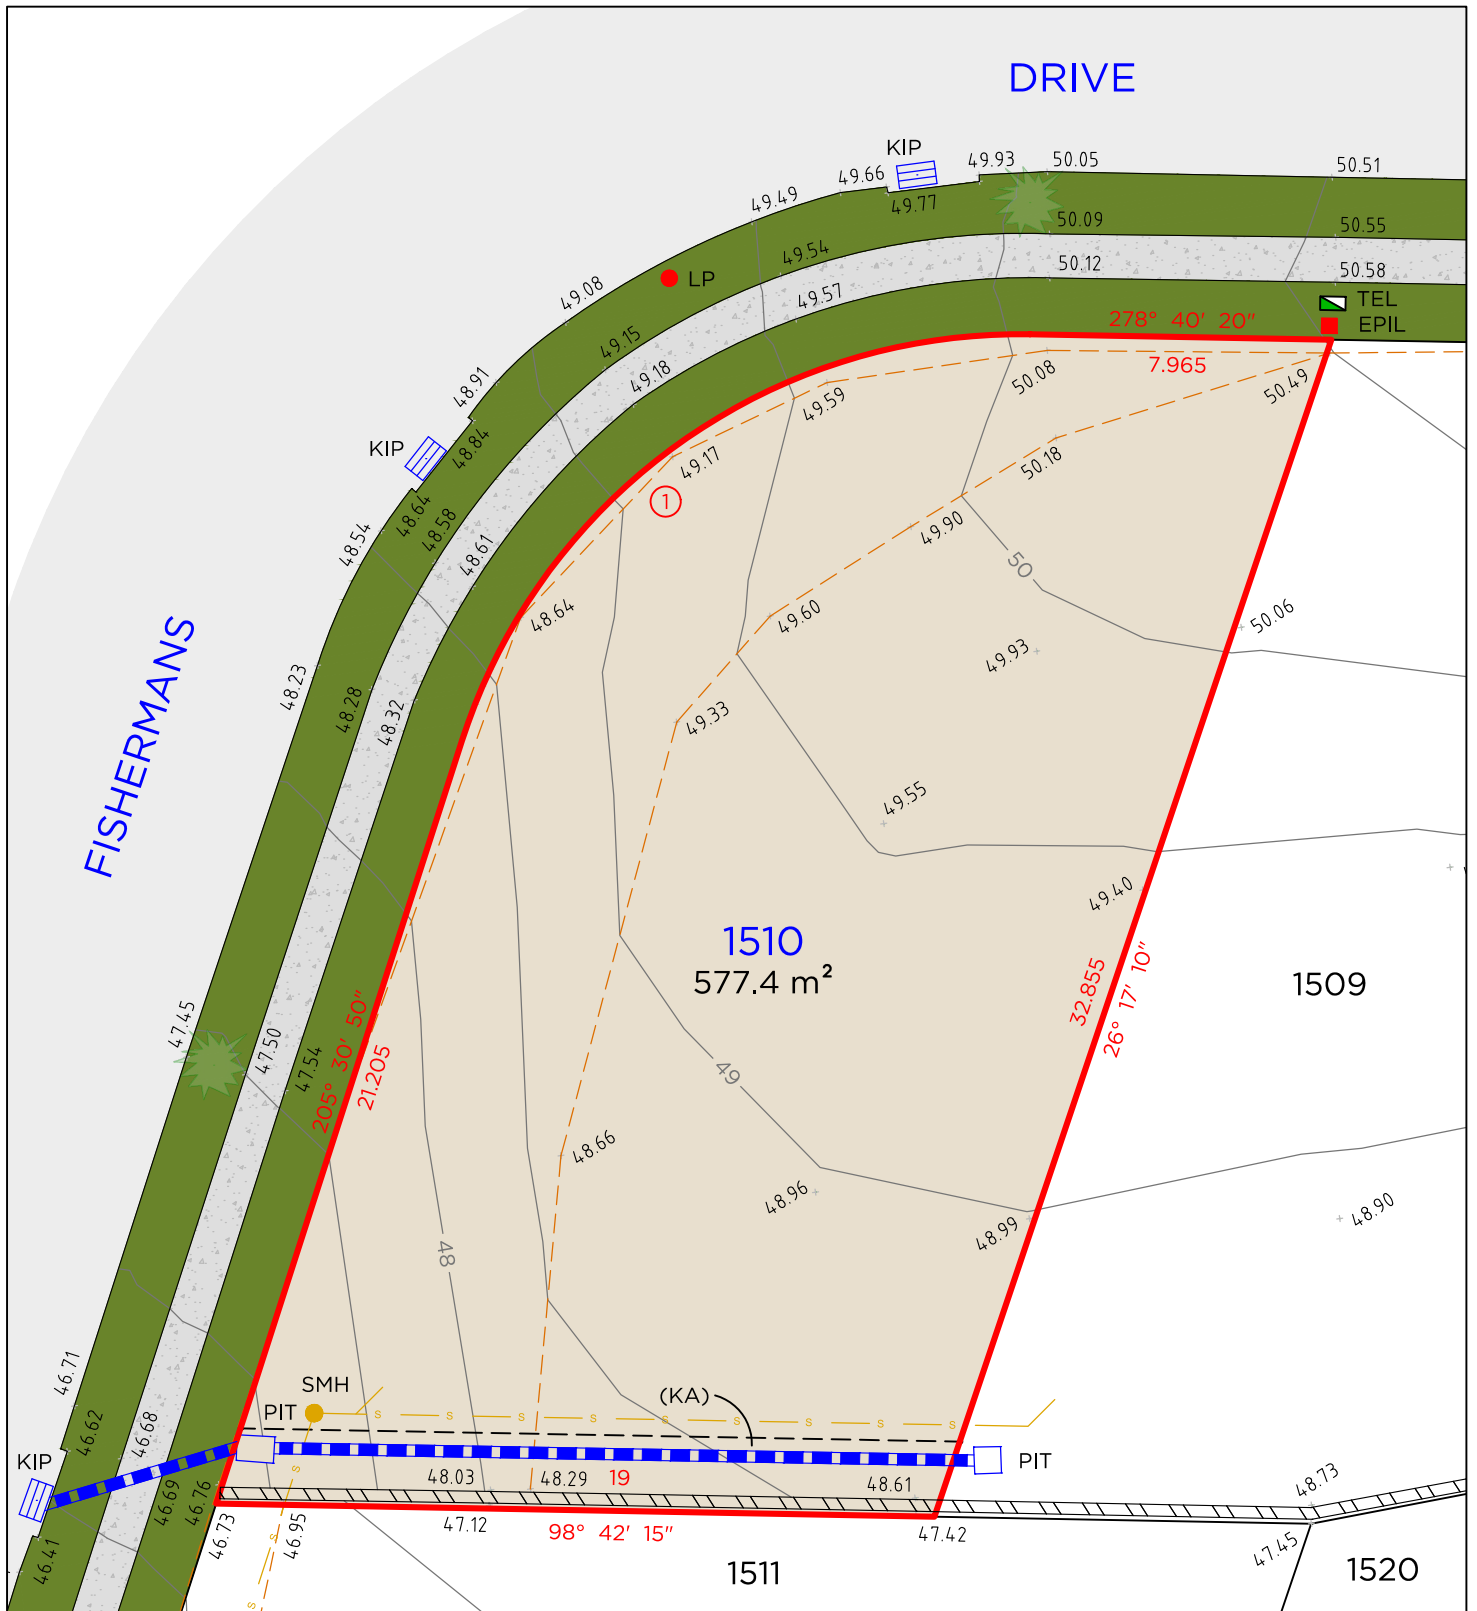

LEGEND

	BOUNDARY LINE		TEL	TELSTRA / NBN PIT
	ADJACENT BOUNDARY		EPIL	ELECTRICAL PILLAR
	EASEMENT		LP	LIGHT POLE
	BANK		SMH	SEWER MAN HOLE
	SEWER		KIP	KERB INLET PIT
	RETAINING WALL		PIT	DRAINAGE PIT
	STORMWATER			

Arc Table				
No.	Chord Bearing	Chord Distance	Arc Length	Radius
1	242° 05' 35"	18.475	19.79	15.5

EASEMENTS

(KA) EASEMENT TO DRAIN WATER 2 WIDE


NOTES

- THIS PLAN IS SUITABLE FOR DETAILED PLANNING & DESIGN AT THE SCALE/S STATED. THE PLAN MAY NOT BE SUITABLE FOR ANY OTHER PURPOSE OR FOR USE AT ANY OTHER SCALE/S.
- SERVICES LOCATED ONLY WHERE VISIBLE.
- THE BOUNDARIES & UNDERGROUND SERVICES SHOWN ARE APPROXIMATE ONLY. FURTHER SURVEY WILL BE REQUIRED IF CONSTRUCTION IS TO TAKE PLACE ON OR ADJACENT TO THE BOUNDARIES.

DELFS LASCELLES
CONSULTING SURVEYORS



LOT 1511

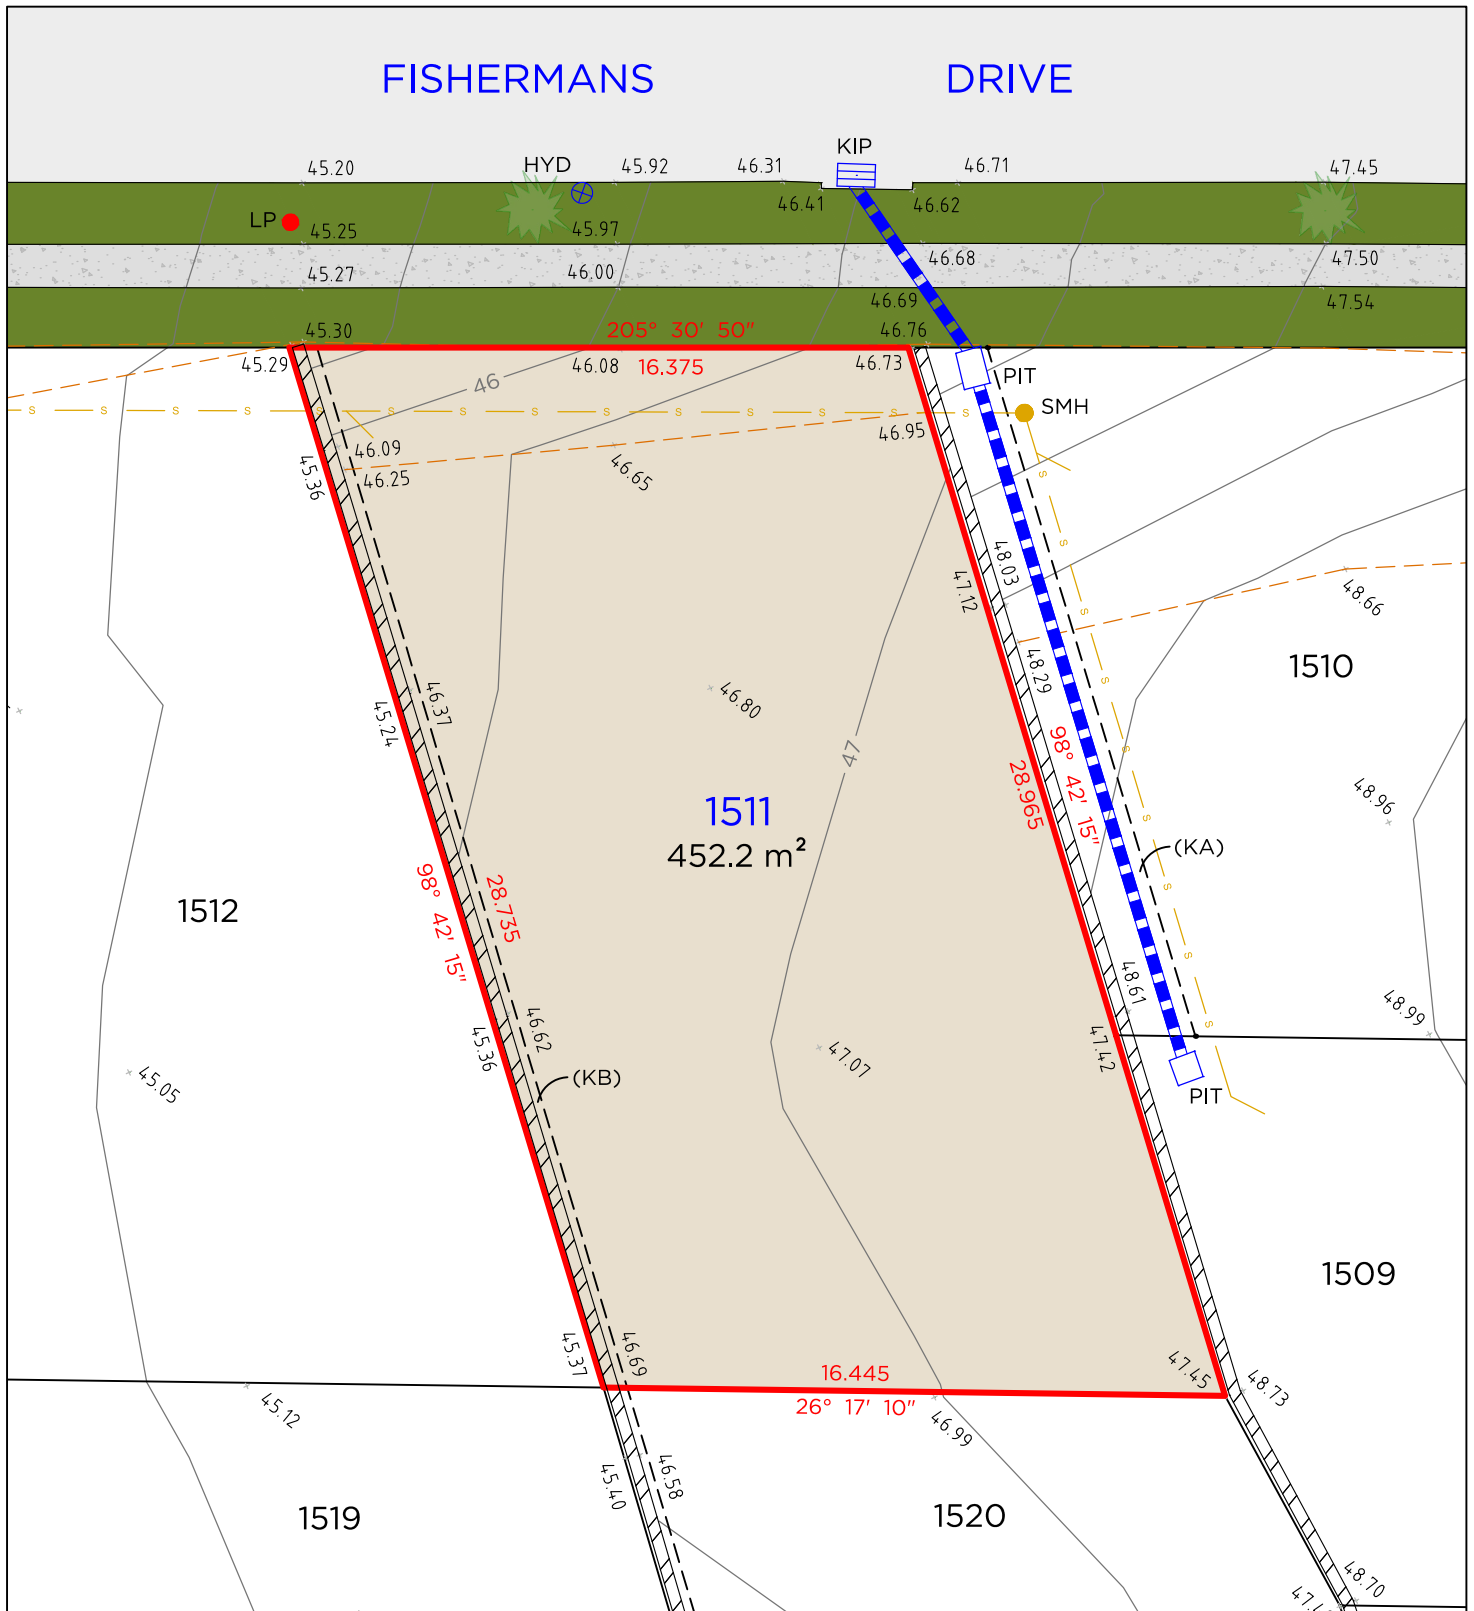

LEGEND

	BOUNDARY LINE		LP	LIGHT POLE
	ADJACENT BOUNDARY		SMH	SEWER MAN HOLE
	EASEMENT		HYD	HYDRANT
	BANK		KIP	KERB INLET PIT
	SEWER		PIT	DRAINAGE PIT
	RETAINING WALL			
	STORMWATER			

EASEMENTS

- (KA) EASEMENT TO DRAIN WATER 2 WIDE
- (KB) RESTRICTION ON THE USE OF LAND 0.7 WIDE
- (KC) EASEMENT FOR SIGNAGE 1.5 WIDE


NOTES

- THIS PLAN IS SUITABLE FOR DETAILED PLANNING & DESIGN AT THE SCALE/S STATED. THE PLAN MAY NOT BE SUITABLE FOR ANY OTHER PURPOSE OR FOR USE AT ANY OTHER SCALE/S.
- SERVICES LOCATED ONLY WHERE VISIBLE.
- THE BOUNDARIES & UNDERGROUND SERVICES SHOWN ARE APPROXIMATE ONLY. FURTHER SURVEY WILL BE REQUIRED IF CONSTRUCTION IS TO TAKE PLACE ON OR ADJACENT TO THE BOUNDARIES.

DELFS LASCELLES
CONSULTING SURVEYORS



LOT 1512

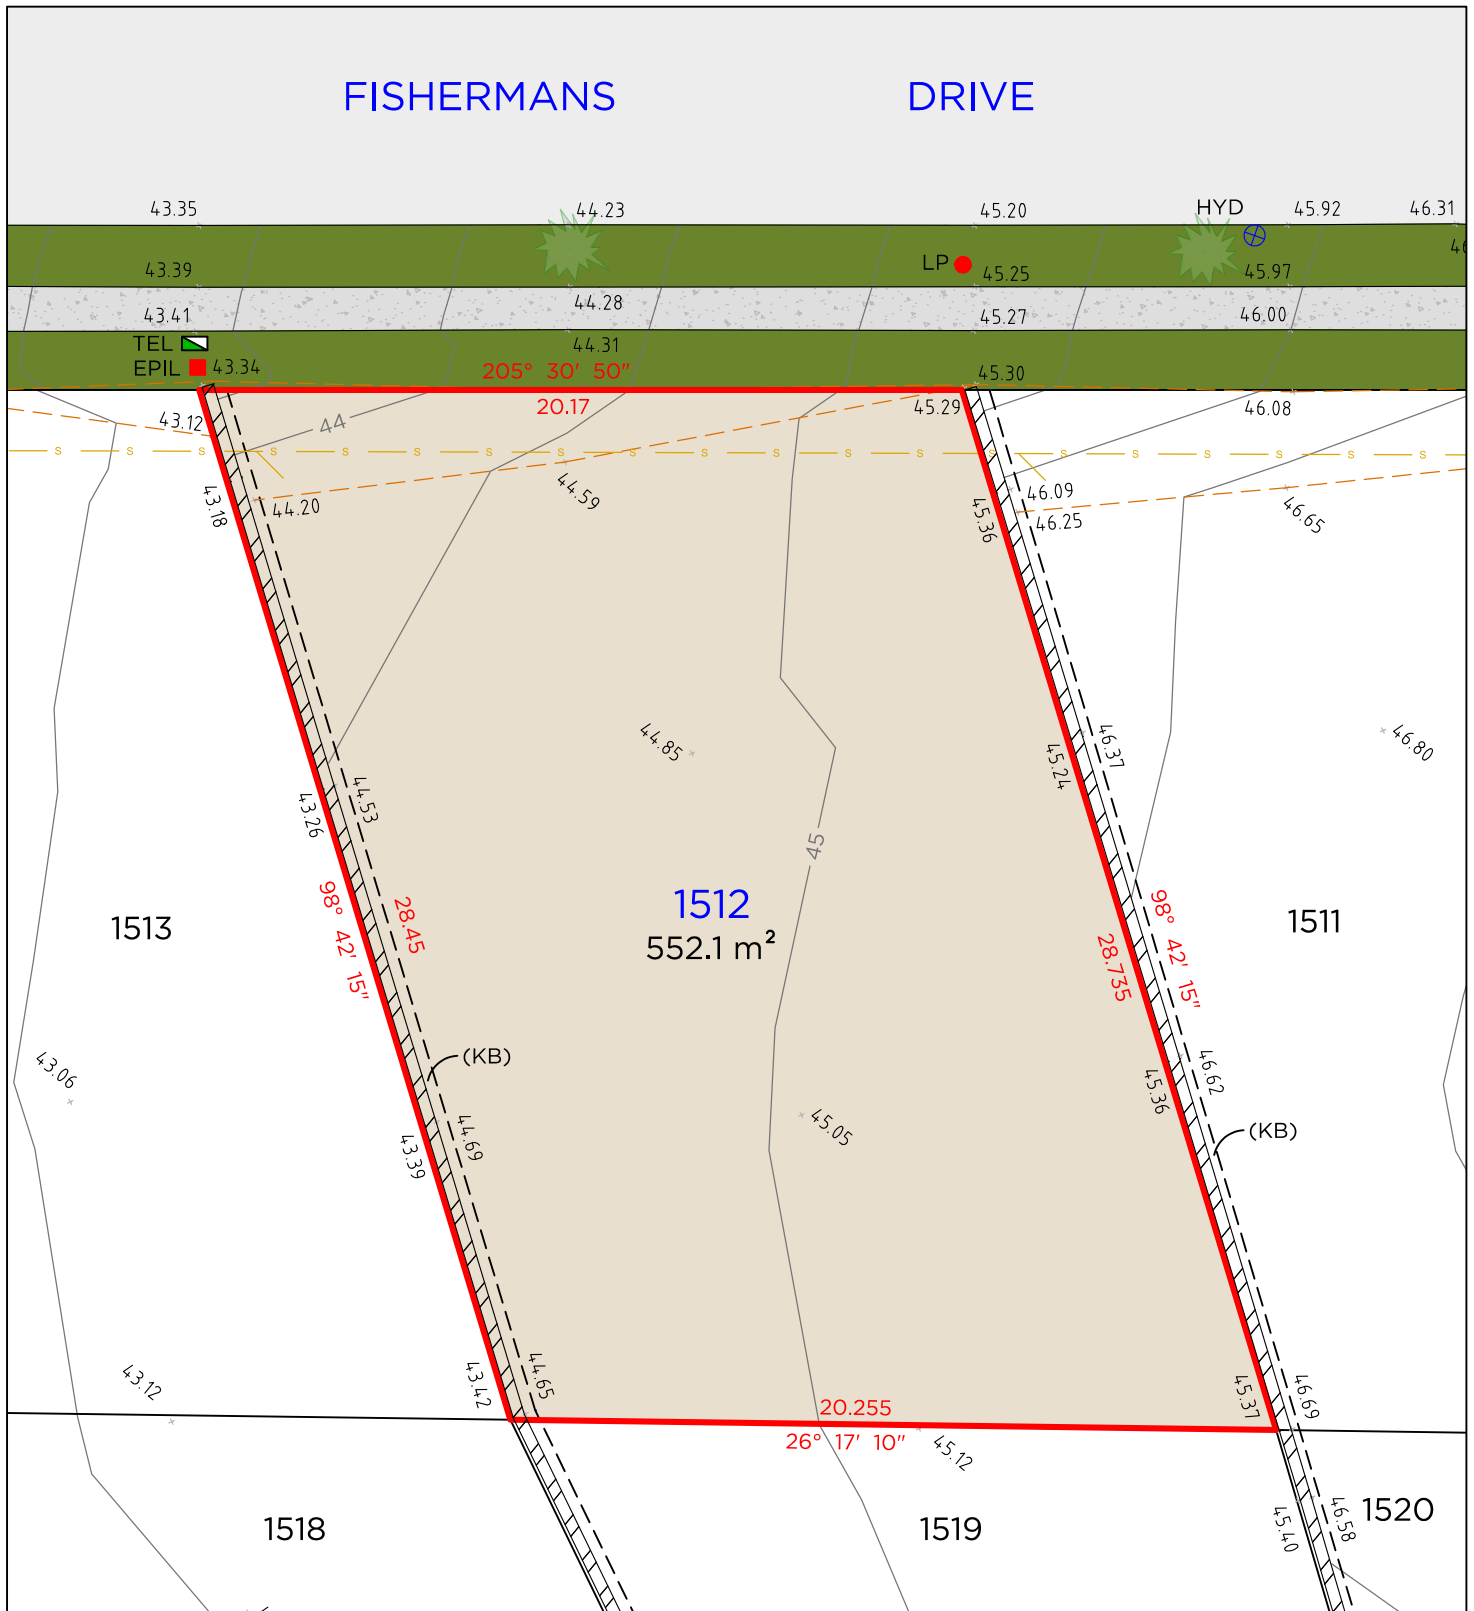

LEGEND

	BOUNDARY LINE		TEL	TELSTRA / NBN PIT
	ADJACENT BOUNDARY		EPIL	ELECTRICAL PILLAR
	EASEMENT		LP	LIGHT POLE
	BANK		HYD	HYDRANT
	SEWER			
	RETAINING WALL			

EASEMENTS

(KB) RESTRICTION ON THE USE OF LAND 0.7 WIDE


NOTES

1. THIS PLAN IS SUITABLE FOR DETAILED PLANNING & DESIGN AT THE SCALE/S STATED. THE PLAN MAY NOT BE SUITABLE FOR ANY OTHER PURPOSE OR FOR USE AT ANY OTHER SCALE/S.
2. SERVICES LOCATED ONLY WHERE VISIBLE.
3. THE BOUNDARIES & UNDERGROUND SERVICES SHOWN ARE APPROXIMATE ONLY. FURTHER SURVEY WILL BE REQUIRED IF CONSTRUCTION IS TO TAKE PLACE ON OR ADJACENT TO THE BOUNDARIES.

**DELFS
LASCELLES**
CONSULTING SURVEYORS



LOT 1513

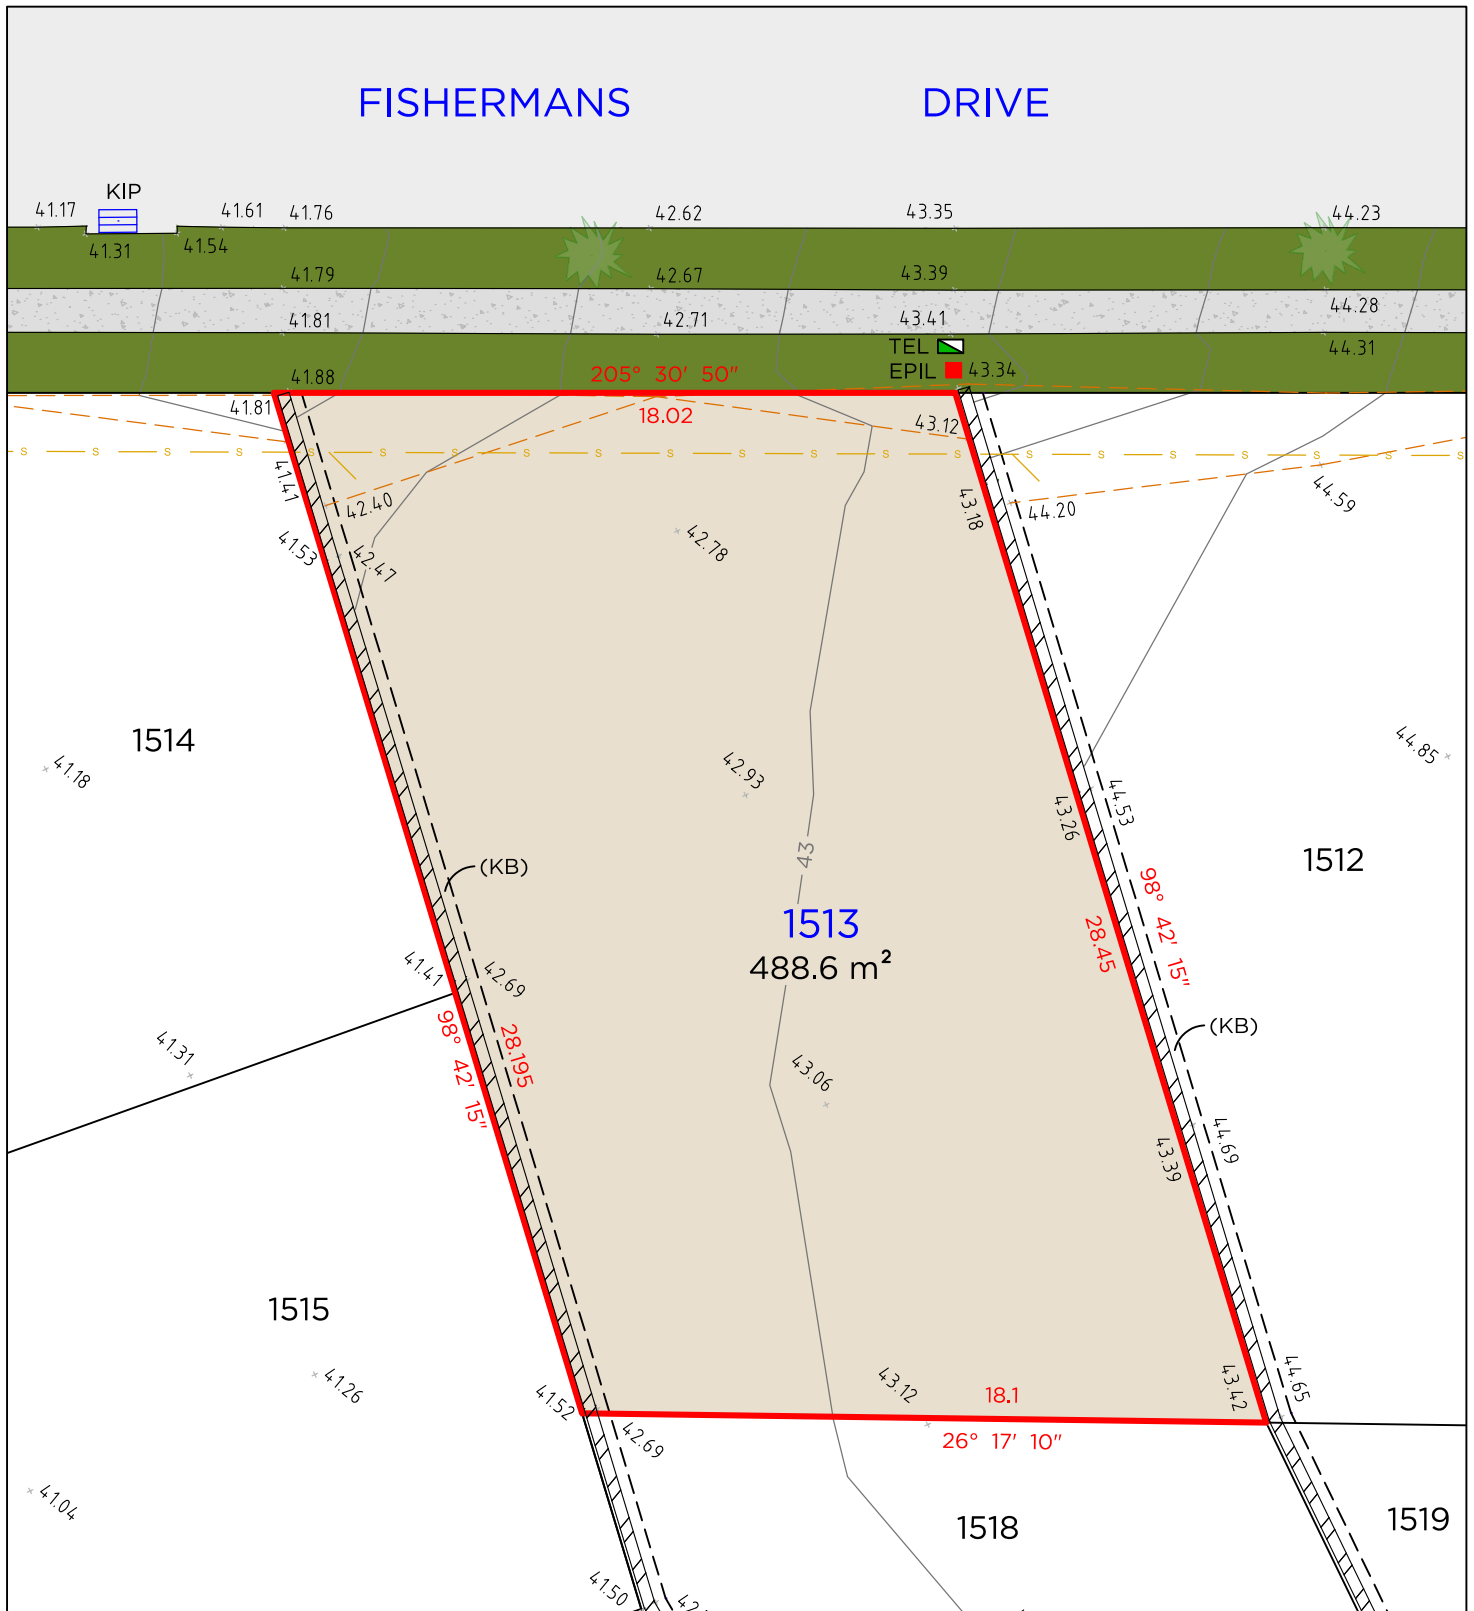

LEGEND

	BOUNDARY LINE		TEL	TELSTRA / NBN PIT
	ADJACENT BOUNDARY		EPIL	ELECTRICAL PILLAR
	EASEMENT		KIP	KERB INLET PIT
	BANK			
	SEWER			
	RETAINING WALL			

EASEMENTS

(KB) RESTRICTION ON THE USE OF LAND 0.7 WIDE


NOTES

1. THIS PLAN IS SUITABLE FOR DETAILED PLANNING & DESIGN AT THE SCALE/S STATED. THE PLAN MAY NOT BE SUITABLE FOR ANY OTHER PURPOSE OR FOR USE AT ANY OTHER SCALE/S.
2. SERVICES LOCATED ONLY WHERE VISIBLE.
3. THE BOUNDARIES & UNDERGROUND SERVICES SHOWN ARE APPROXIMATE ONLY. FURTHER SURVEY WILL BE REQUIRED IF CONSTRUCTION IS TO TAKE PLACE ON OR ADJACENT TO THE BOUNDARIES.

DELFS LASCELLES
CONSULTING SURVEYORS



LOT 1514

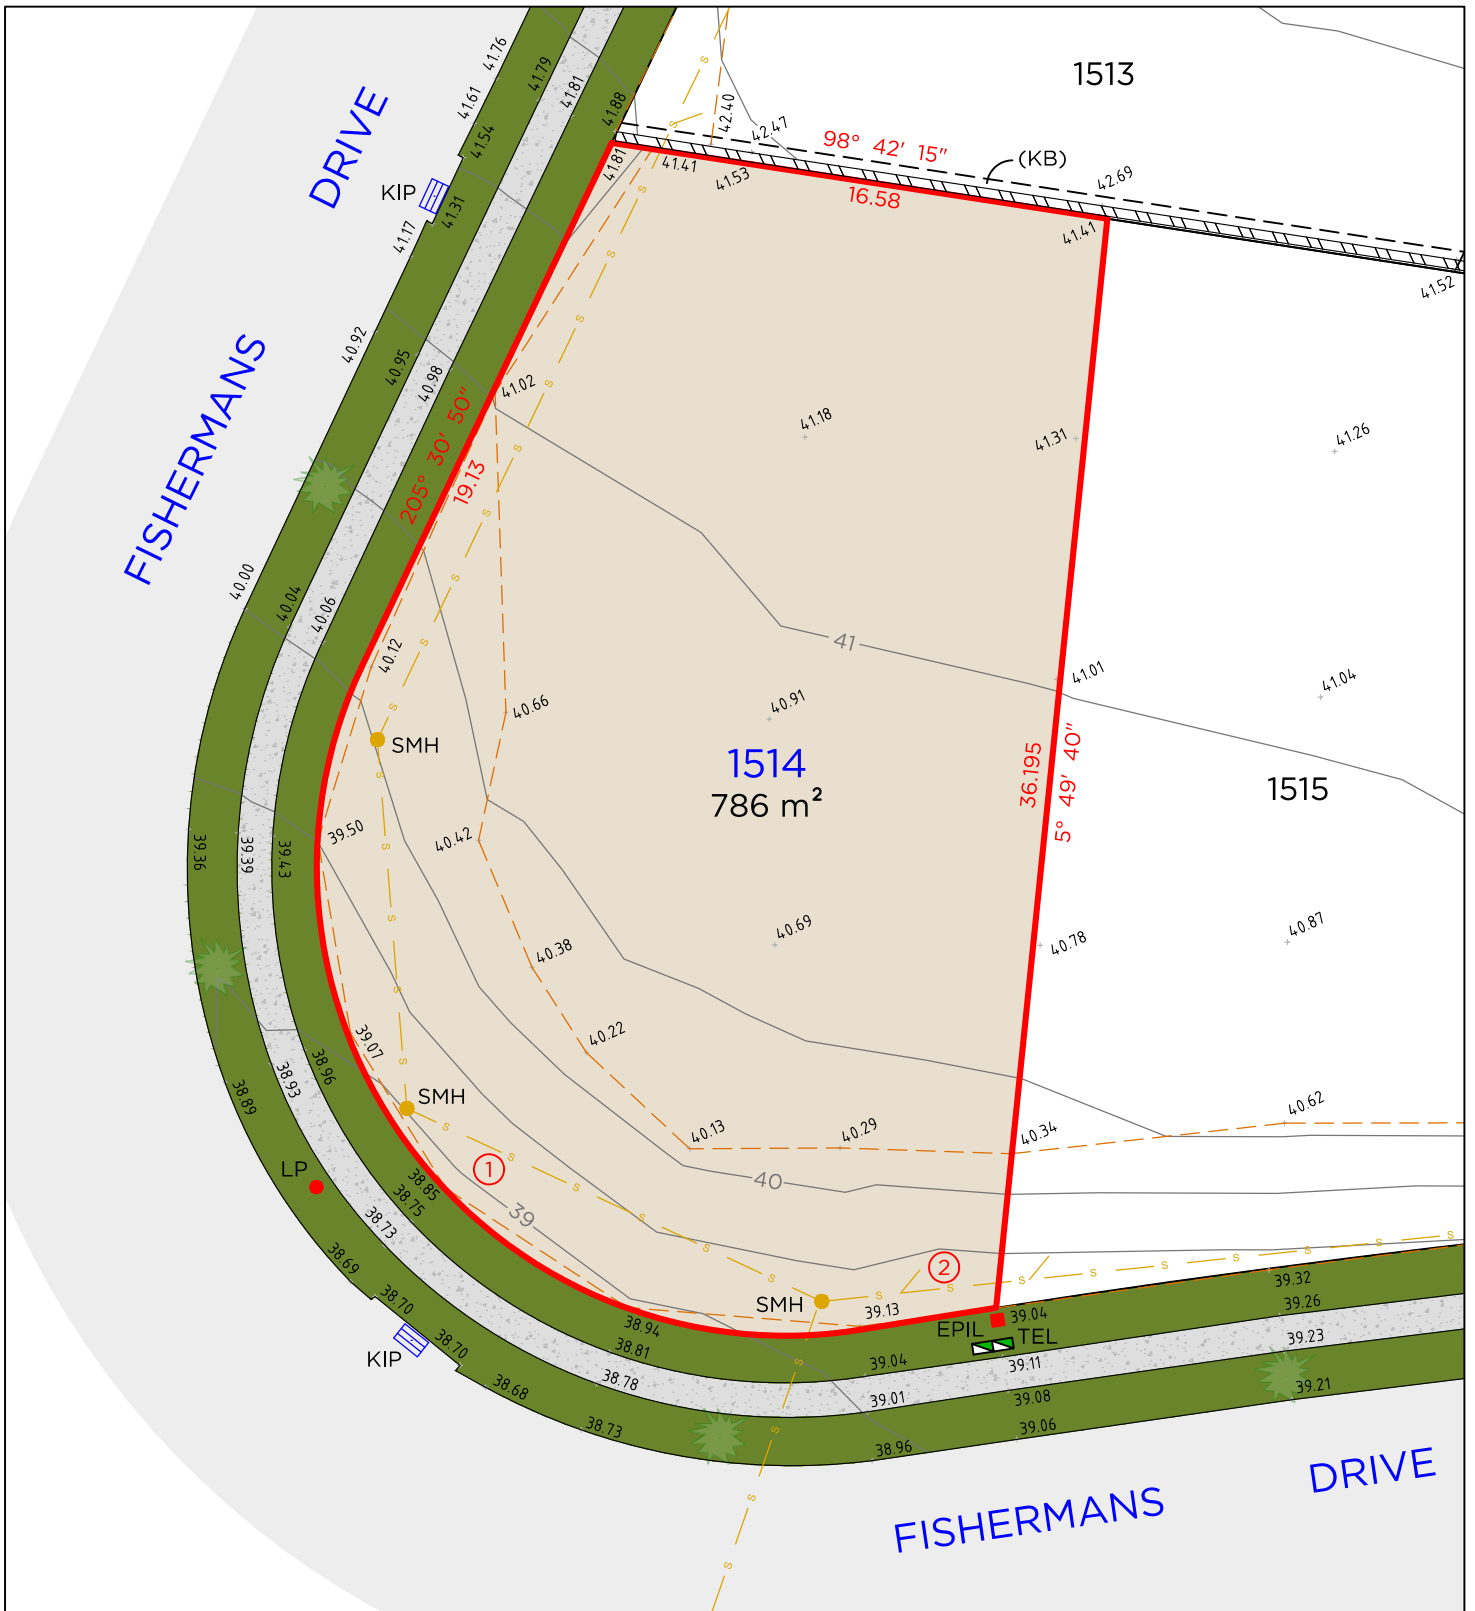

LEGEND

	BOUNDARY LINE		TEL	TELSTRA / NBN PIT
	ADJACENT BOUNDARY		EPIL	ELECTRICAL PILLAR
	EASEMENT		LP	LIGHT POLE
	BANK		SMH	SEWER MAN HOLE
	SEWER		KIP	KERB INLET PIT
	RETAINING WALL			

Arc Table				
No.	Chord Bearing	Chord Distance	Arc Length	Radius
1	143° 00' 25"	27.5	33.82	15.5
2	80° 49' 20"	4.46	4.46	396

EASEMENTS

(KB) RESTRICTION ON THE USE OF LAND 0.7 WIDE


NOTES

- THIS PLAN IS SUITABLE FOR DETAILED PLANNING & DESIGN AT THE SCALE/S STATED. THE PLAN MAY NOT BE SUITABLE FOR ANY OTHER PURPOSE OR FOR USE AT ANY OTHER SCALE/S.
- SERVICES LOCATED ONLY WHERE VISIBLE.
- THE BOUNDARIES & UNDERGROUND SERVICES SHOWN ARE APPROXIMATE ONLY. FURTHER SURVEY WILL BE REQUIRED IF CONSTRUCTION IS TO TAKE PLACE ON OR ADJACENT TO THE BOUNDARIES.

DELFS LASCELLES
CONSULTING SURVEYORS



LOT 1515

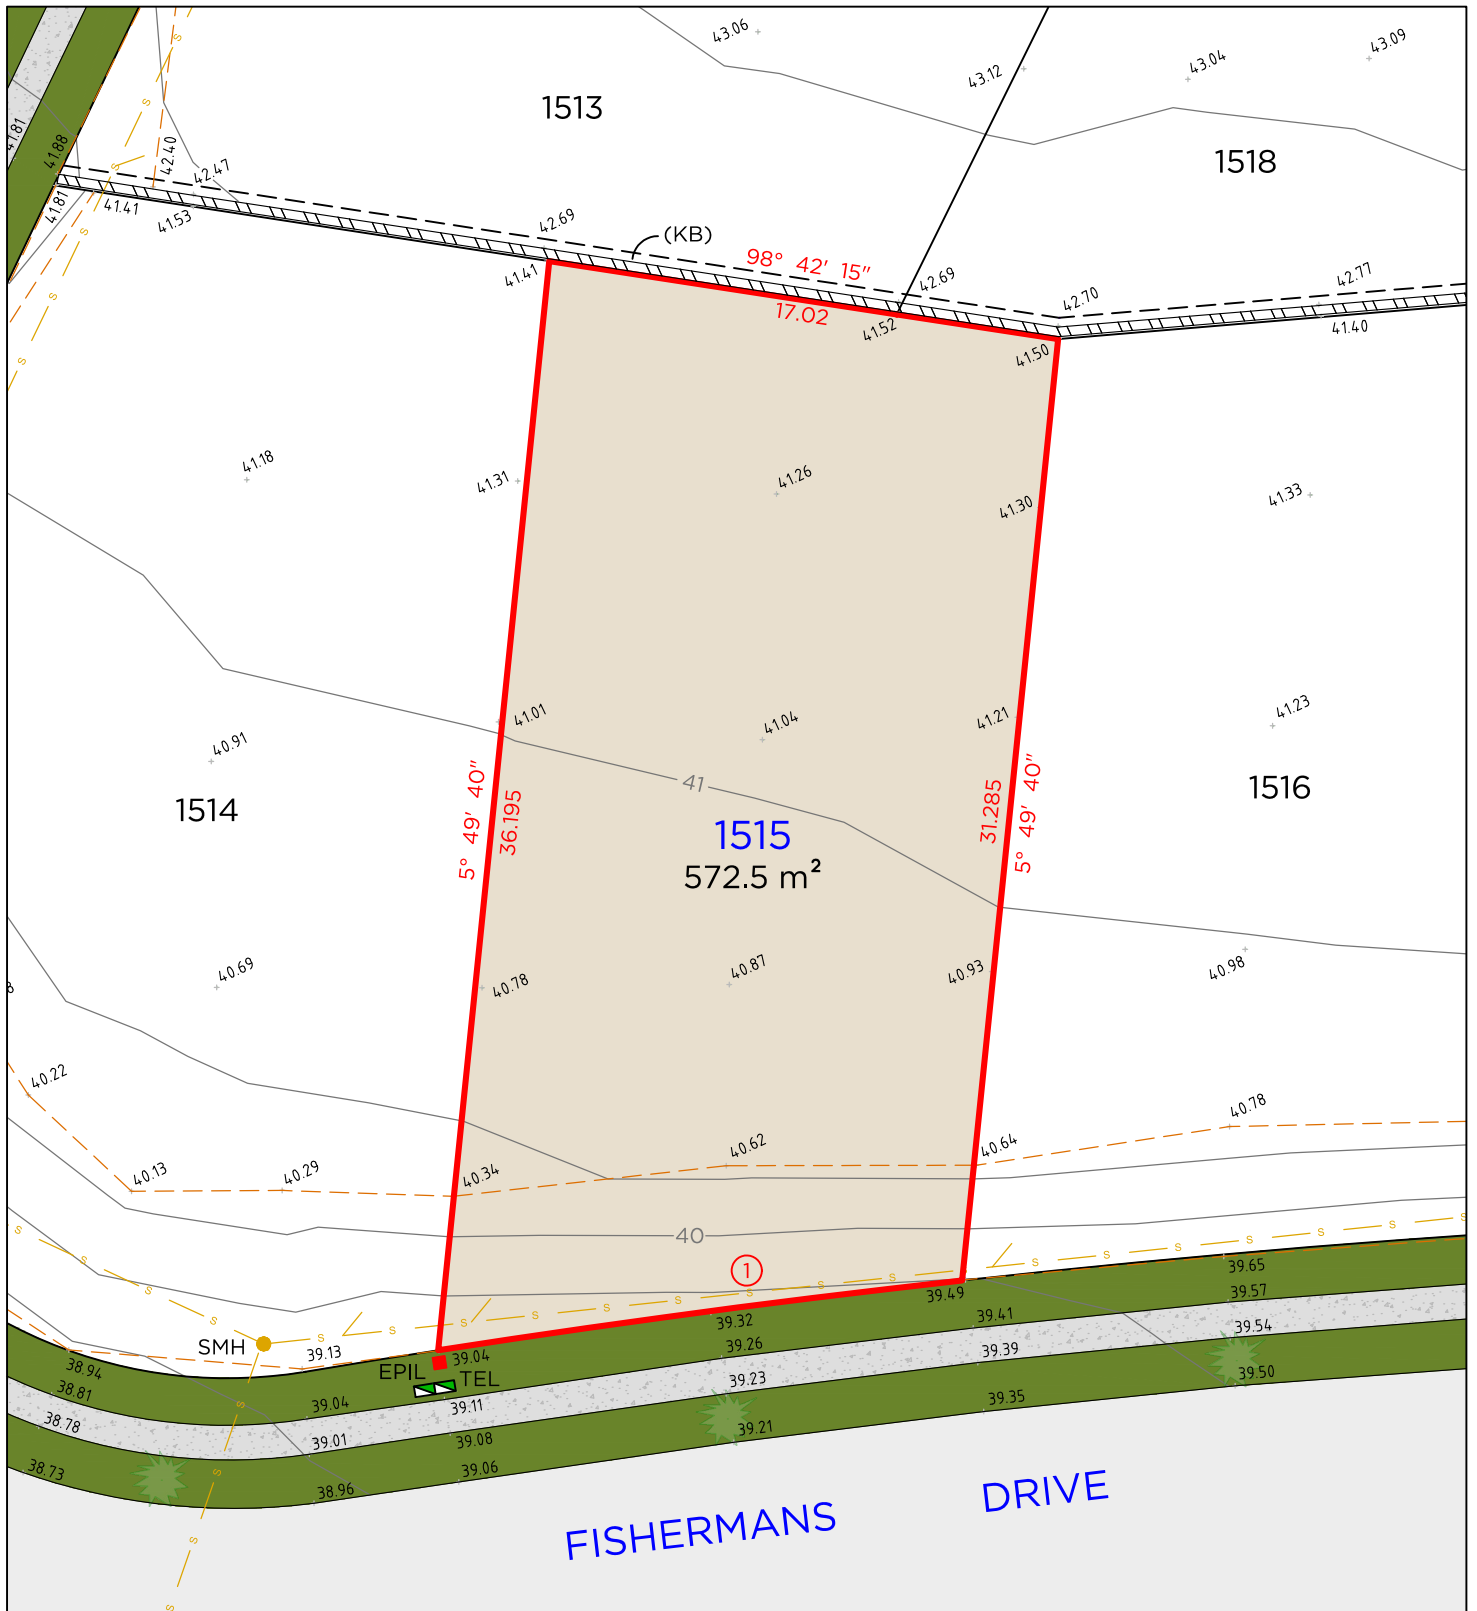

LEGEND

—	BOUNDARY LINE	■	TEL	TELSTRA / NBN PIT
—	ADJACENT BOUNDARY	■	EPIL	ELECTRICAL PILLAR
---	EASEMENT	●	SMH	SEWER MAN HOLE
---	BANK			
---	SEWER			
▨	RETAINING WALL			

Arc Table				
No.	Chord Bearing	Chord Distance	Arc Length	Radius
1	82° 24' 35"	17.475	17.48	396

EASEMENTS

(KB) RESTRICTION ON THE USE OF LAND 0.7 WIDE

NOTES

- THIS PLAN IS SUITABLE FOR DETAILED PLANNING & DESIGN AT THE SCALE/S STATED. THE PLAN MAY NOT BE SUITABLE FOR ANY OTHER PURPOSE OR FOR USE AT ANY OTHER SCALE/S.
- SERVICES LOCATED ONLY WHERE VISIBLE.
- THE BOUNDARIES & UNDERGROUND SERVICES SHOWN ARE APPROXIMATE ONLY. FURTHER SURVEY WILL BE REQUIRED IF CONSTRUCTION IS TO TAKE PLACE ON OR ADJACENT TO THE BOUNDARIES.


DELFS LASCELLES
CONSULTING SURVEYORS





- | Arc Table | | | | |
|-----------|---------------|----------------|------------|--------|
| No. | Chord Bearing | Chord Distance | Arc Length | Radius |
| 1 | 84° 55' 35" | 17.31 | 17.315 | 396 |

1. THIS PLAN IS SUITABLE FOR DETAILED PLANNING & DESIGN AT THE SCALE/S STATED. THE PLAN MAY NOT BE SUITABLE FOR ANY OTHER PURPOSE OR FOR USE AT ANY OTHER SCALE/S.
2. SERVICES LOCATED ONLY WHERE VISIBLE.
3. THE BOUNDARIES & UNDERGROUND SERVICES SHOWN ARE APPROXIMATE ONLY. FURTHER SURVEY WILL BE REQUIRED IF CONSTRUCTION IS TO TAKE PLACE ON OR ADJACENT TO THE BOUNDARIES.

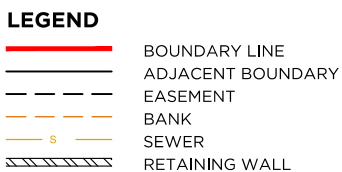


Arc Table				
No.	Chord Bearing	Chord Distance	Arc Length	Radius
1	87° 18' 55"	15.705	15.705	396
2	2° 02' 45"	1.78	1.78	13.5

(KB) RESTRICTION ON THE USE OF LAND 0.7 WIDE

1. THIS PLAN IS SUITABLE FOR DETAILED PLANNING & DESIGN AT THE SCALE/S STATED. THE PLAN MAY NOT BE SUITABLE FOR ANY OTHER PURPOSE OR FOR USE AT ANY OTHER SCALE/S.
2. SERVICES LOCATED ONLY WHERE VISIBLE.
3. THE BOUNDARIES & UNDERGROUND SERVICES SHOWN ARE APPROXIMATE ONLY. FURTHER SURVEY WILL BE REQUIRED IF CONSTRUCTION IS TO TAKE PLACE ON OR ADJACENT TO THE BOUNDARIES.

LOT 1518

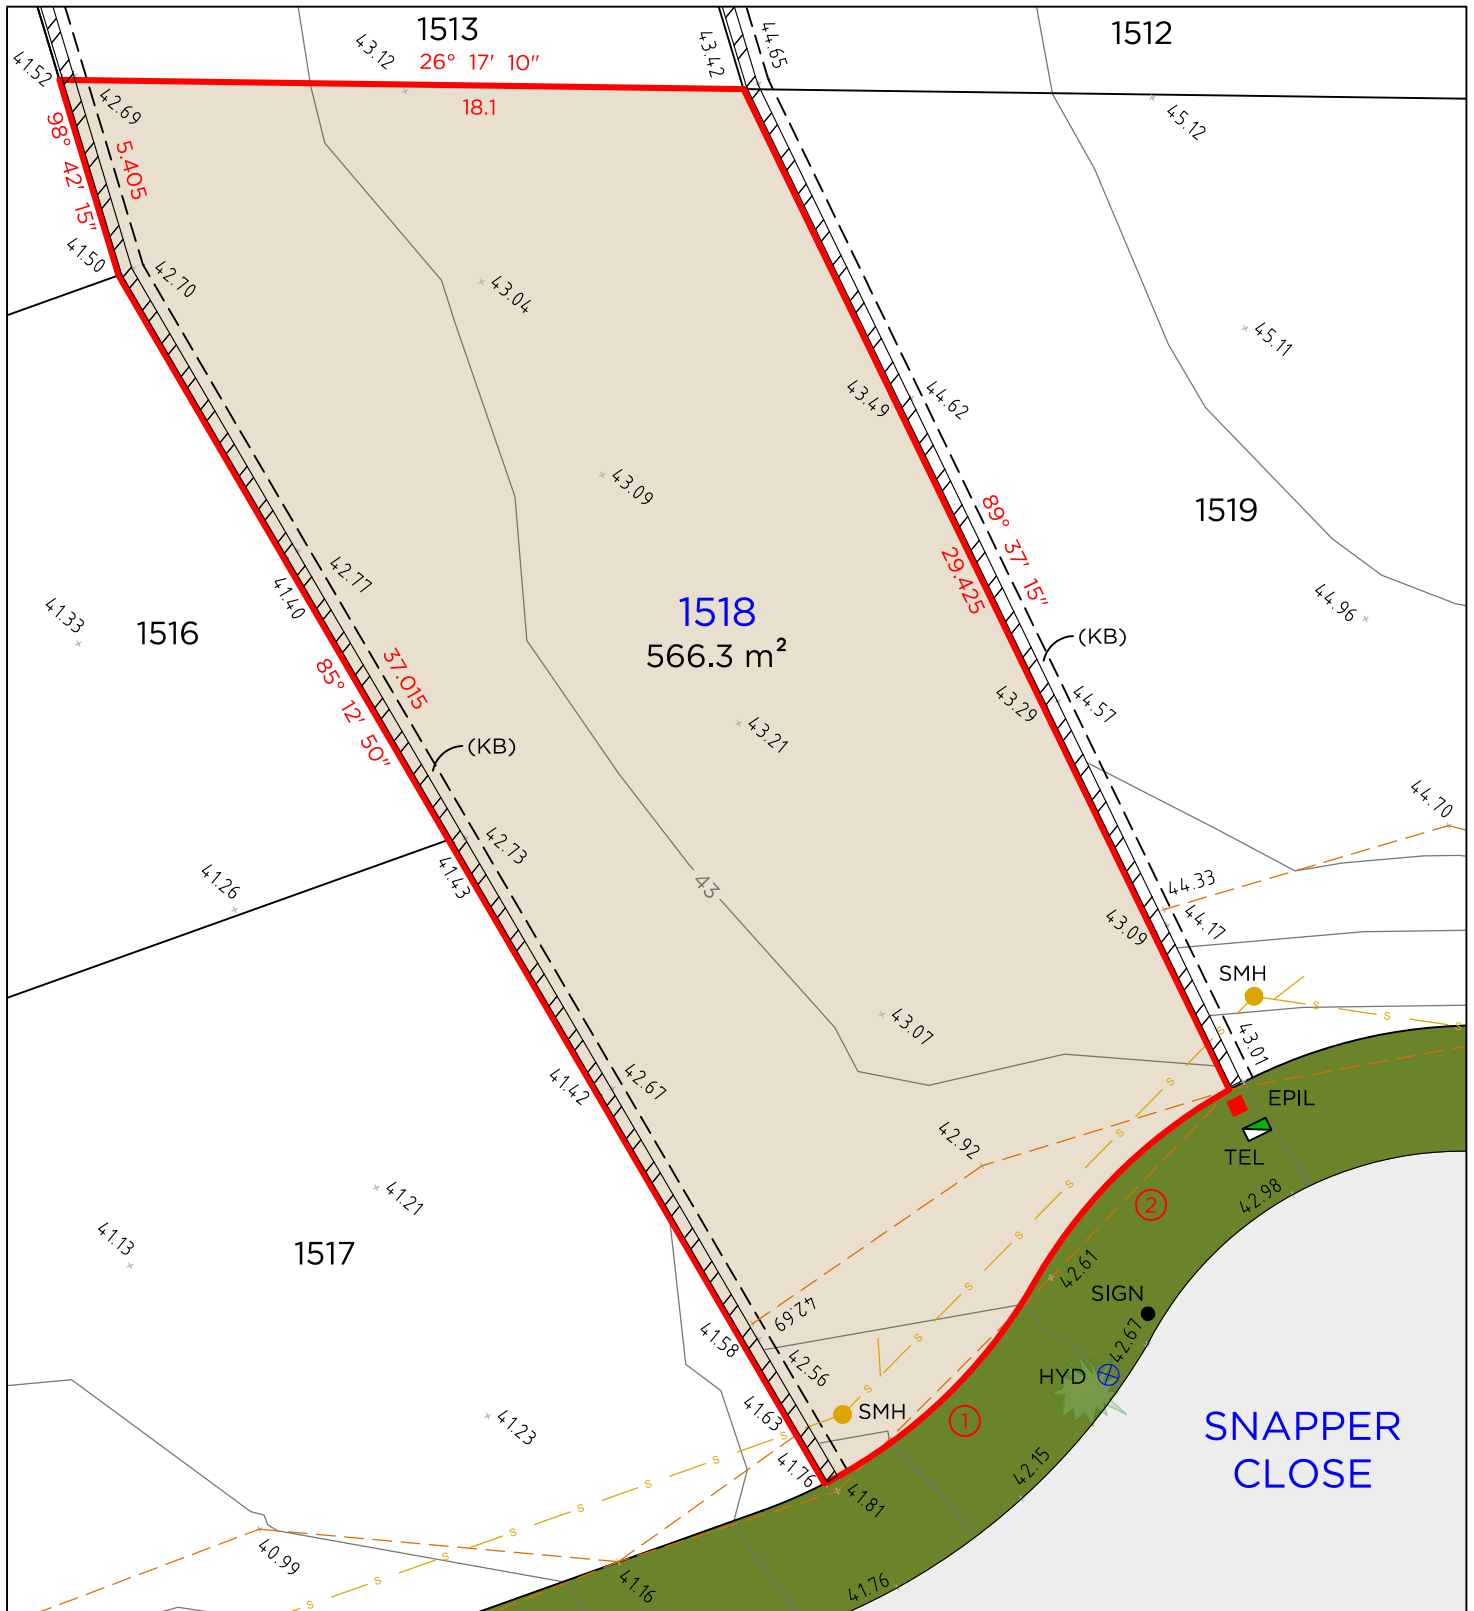

LEGEND

	BOUNDARY LINE		TEL	TELSTRA / NBN PIT
	ADJACENT BOUNDARY		EPIL	ELECTRICAL PILLAR
	EASEMENT		SMH	SEWER MAN HOLE
	BANK		SIGN	STREET SIGN
	SEWER		HYD	HYDRANT
	RETAINING WALL			

Arc Table				
No.	Chord Bearing	Chord Distance	Arc Length	Radius
1	341° 44' 45"	7.675	7.785	13.5
2	340° 49' 45"	7.26	7.35	13.5

EASEMENTS

(KB) RESTRICTION ON THE USE OF LAND 0.7 WIDE


NOTES

- THIS PLAN IS SUITABLE FOR DETAILED PLANNING & DESIGN AT THE SCALE/S STATED. THE PLAN MAY NOT BE SUITABLE FOR ANY OTHER PURPOSE OR FOR USE AT ANY OTHER SCALE/S.
- SERVICES LOCATED ONLY WHERE VISIBLE.
- THE BOUNDARIES & UNDERGROUND SERVICES SHOWN ARE APPROXIMATE ONLY. FURTHER SURVEY WILL BE REQUIRED IF CONSTRUCTION IS TO TAKE PLACE ON OR ADJACENT TO THE BOUNDARIES.

DELFS LASCELLES
CONSULTING SURVEYORS



LOT 1519

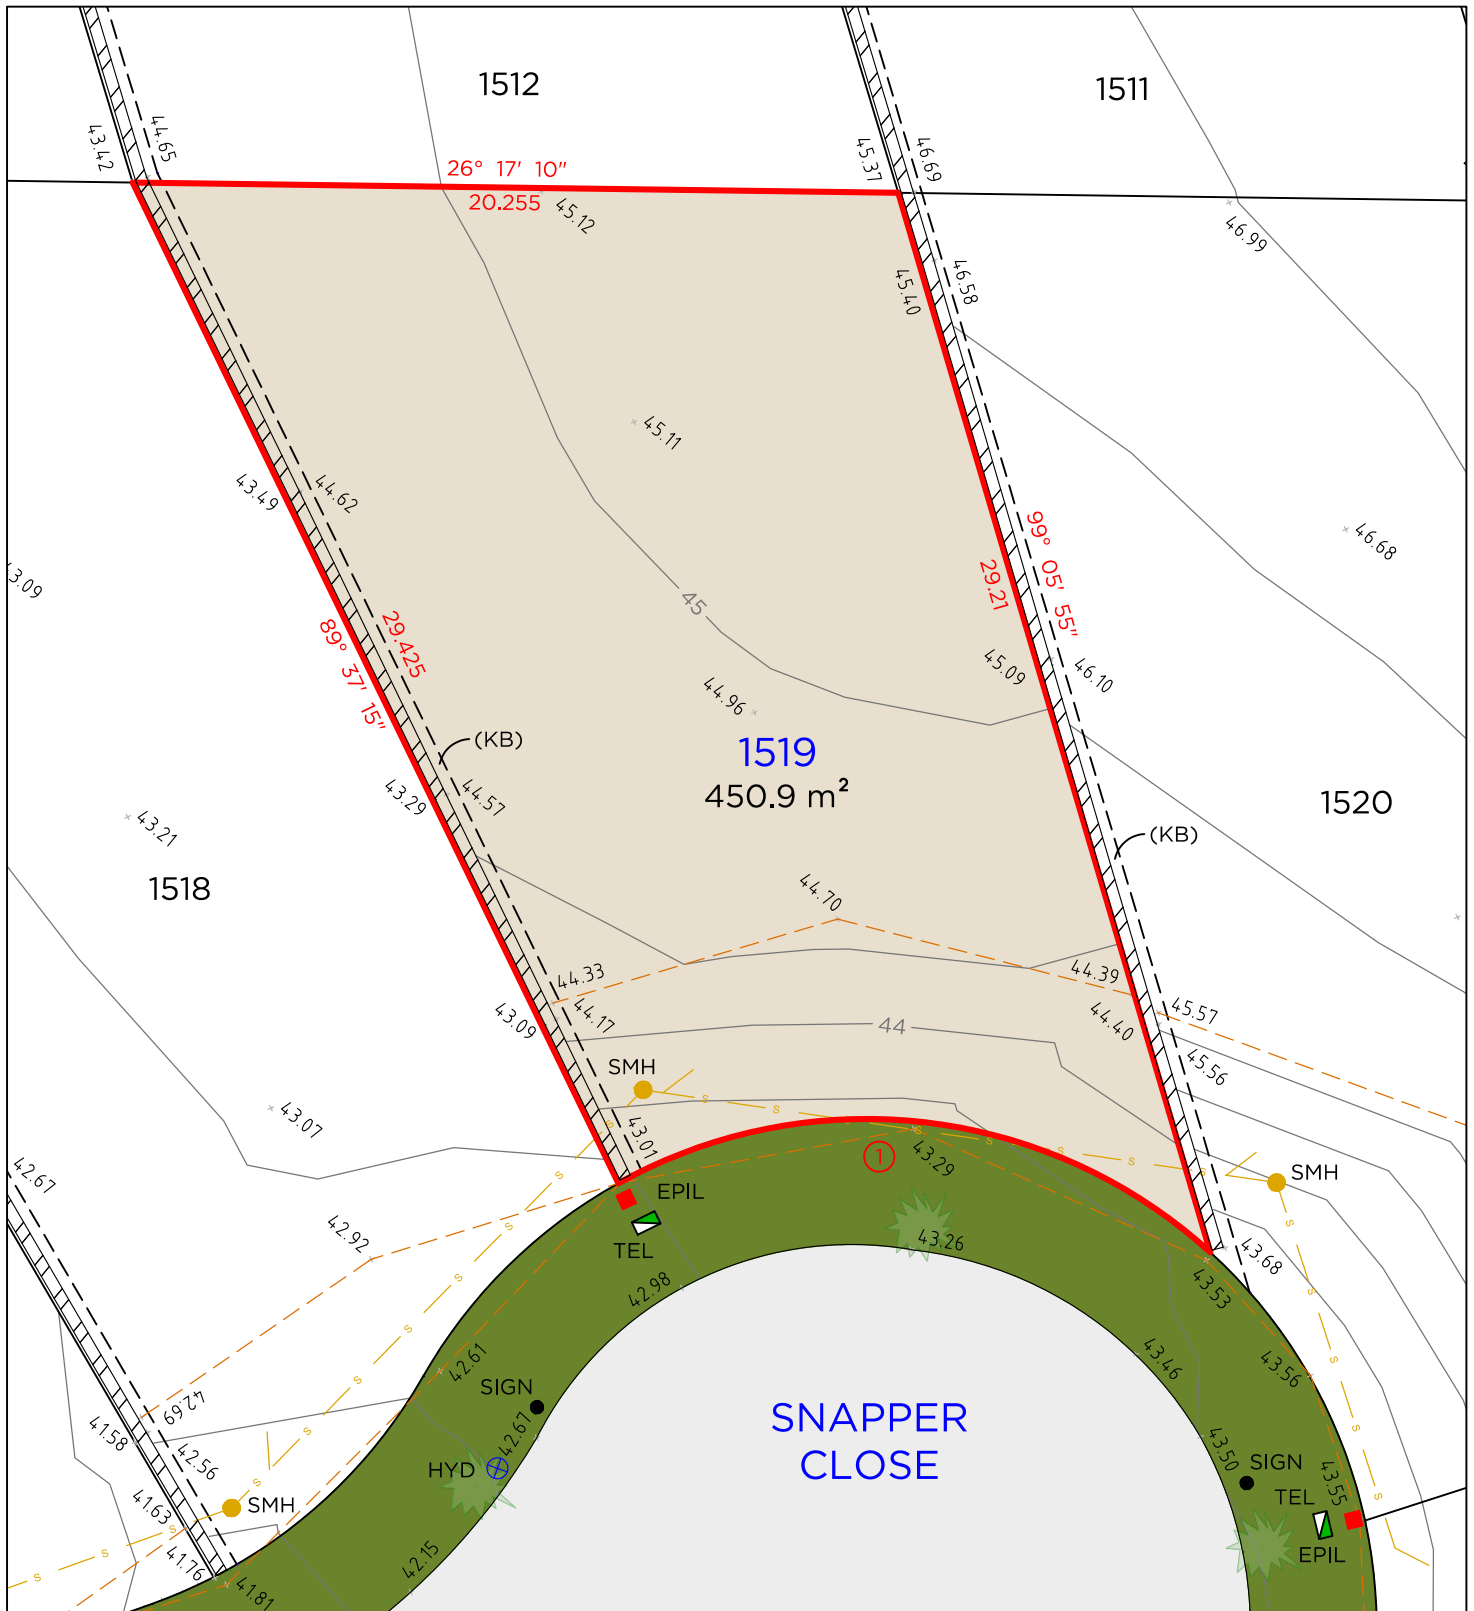

LEGEND

	BOUNDARY LINE		TEL	TELSTRA / NBN PIT
	ADJACENT BOUNDARY		EPIL	ELECTRICAL PILLAR
	EASEMENT		SMH	SEWER MAN HOLE
	BANK		SIGN	STREET SIGN
	SEWER		HYD	HYDRANT
	RETAINING WALL			

Arc Table				
No.	Chord Bearing	Chord Distance	Arc Length	Radius
1	32° 09' 30"	15.765	16.835	13.5

EASEMENTS

(KB) RESTRICTION ON THE USE OF LAND 0.7 WIDE


NOTES

- THIS PLAN IS SUITABLE FOR DETAILED PLANNING & DESIGN AT THE SCALE/S STATED. THE PLAN MAY NOT BE SUITABLE FOR ANY OTHER PURPOSE OR FOR USE AT ANY OTHER SCALE/S.
- SERVICES LOCATED ONLY WHERE VISIBLE.
- THE BOUNDARIES & UNDERGROUND SERVICES SHOWN ARE APPROXIMATE ONLY. FURTHER SURVEY WILL BE REQUIRED IF CONSTRUCTION IS TO TAKE PLACE ON OR ADJACENT TO THE BOUNDARIES.

DELFS LASCELLES
CONSULTING SURVEYORS



LOT 1520

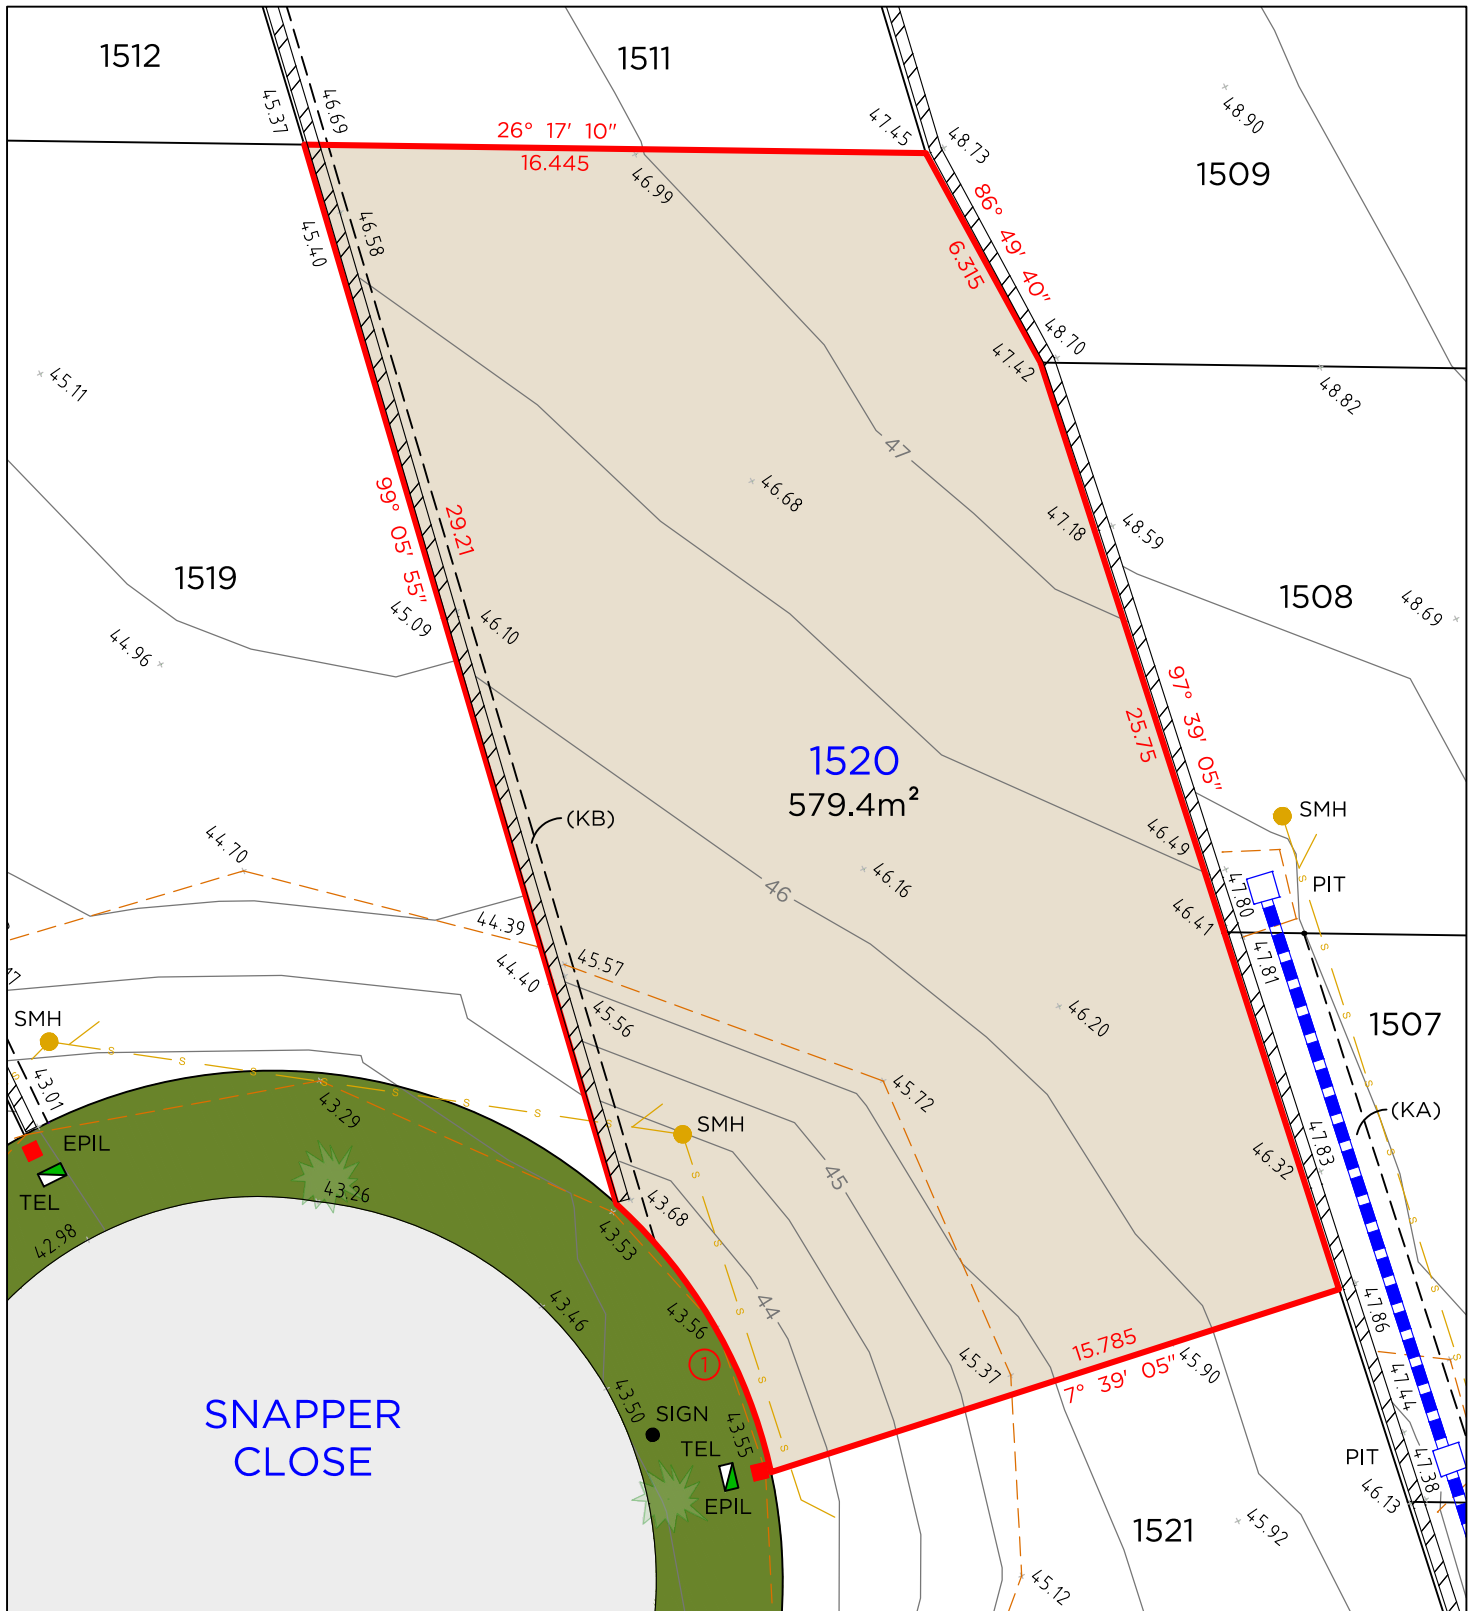

LEGEND

—	BOUNDARY LINE	■	TEL	TELSTRA / NBN PIT
—	ADJACENT BOUNDARY	■	EPIL	ELECTRICAL PILLAR
---	EASEMENT	●	SMH	SEWER MAN HOLE
---	BANK	●	SIGN	STREET SIGN
---	SEWER	□	PIT	DRAINAGE PIT
▨	RETAINING WALL			
---	STORMWATER			

Arc Table				
No.	Chord Bearing	Chord Distance	Arc Length	Radius
1	85° 32' 25"	8.19	8.32	13.5

EASEMENTS

- (KA) EASEMENT TO DRAIN WATER 2 WIDE
(KB) RESTRICTION ON THE USE OF LAND 0.7 WIDE


NOTES

- THIS PLAN IS SUITABLE FOR DETAILED PLANNING & DESIGN AT THE SCALE/S STATED. THE PLAN MAY NOT BE SUITABLE FOR ANY OTHER PURPOSE OR FOR USE AT ANY OTHER SCALE/S.
- SERVICES LOCATED ONLY WHERE VISIBLE.
- THE BOUNDARIES & UNDERGROUND SERVICES SHOWN ARE APPROXIMATE ONLY. FURTHER SURVEY WILL BE REQUIRED IF CONSTRUCTION IS TO TAKE PLACE ON OR ADJACENT TO THE BOUNDARIES.

DELFS LASCELLES
CONSULTING SURVEYORS



LOT 1521

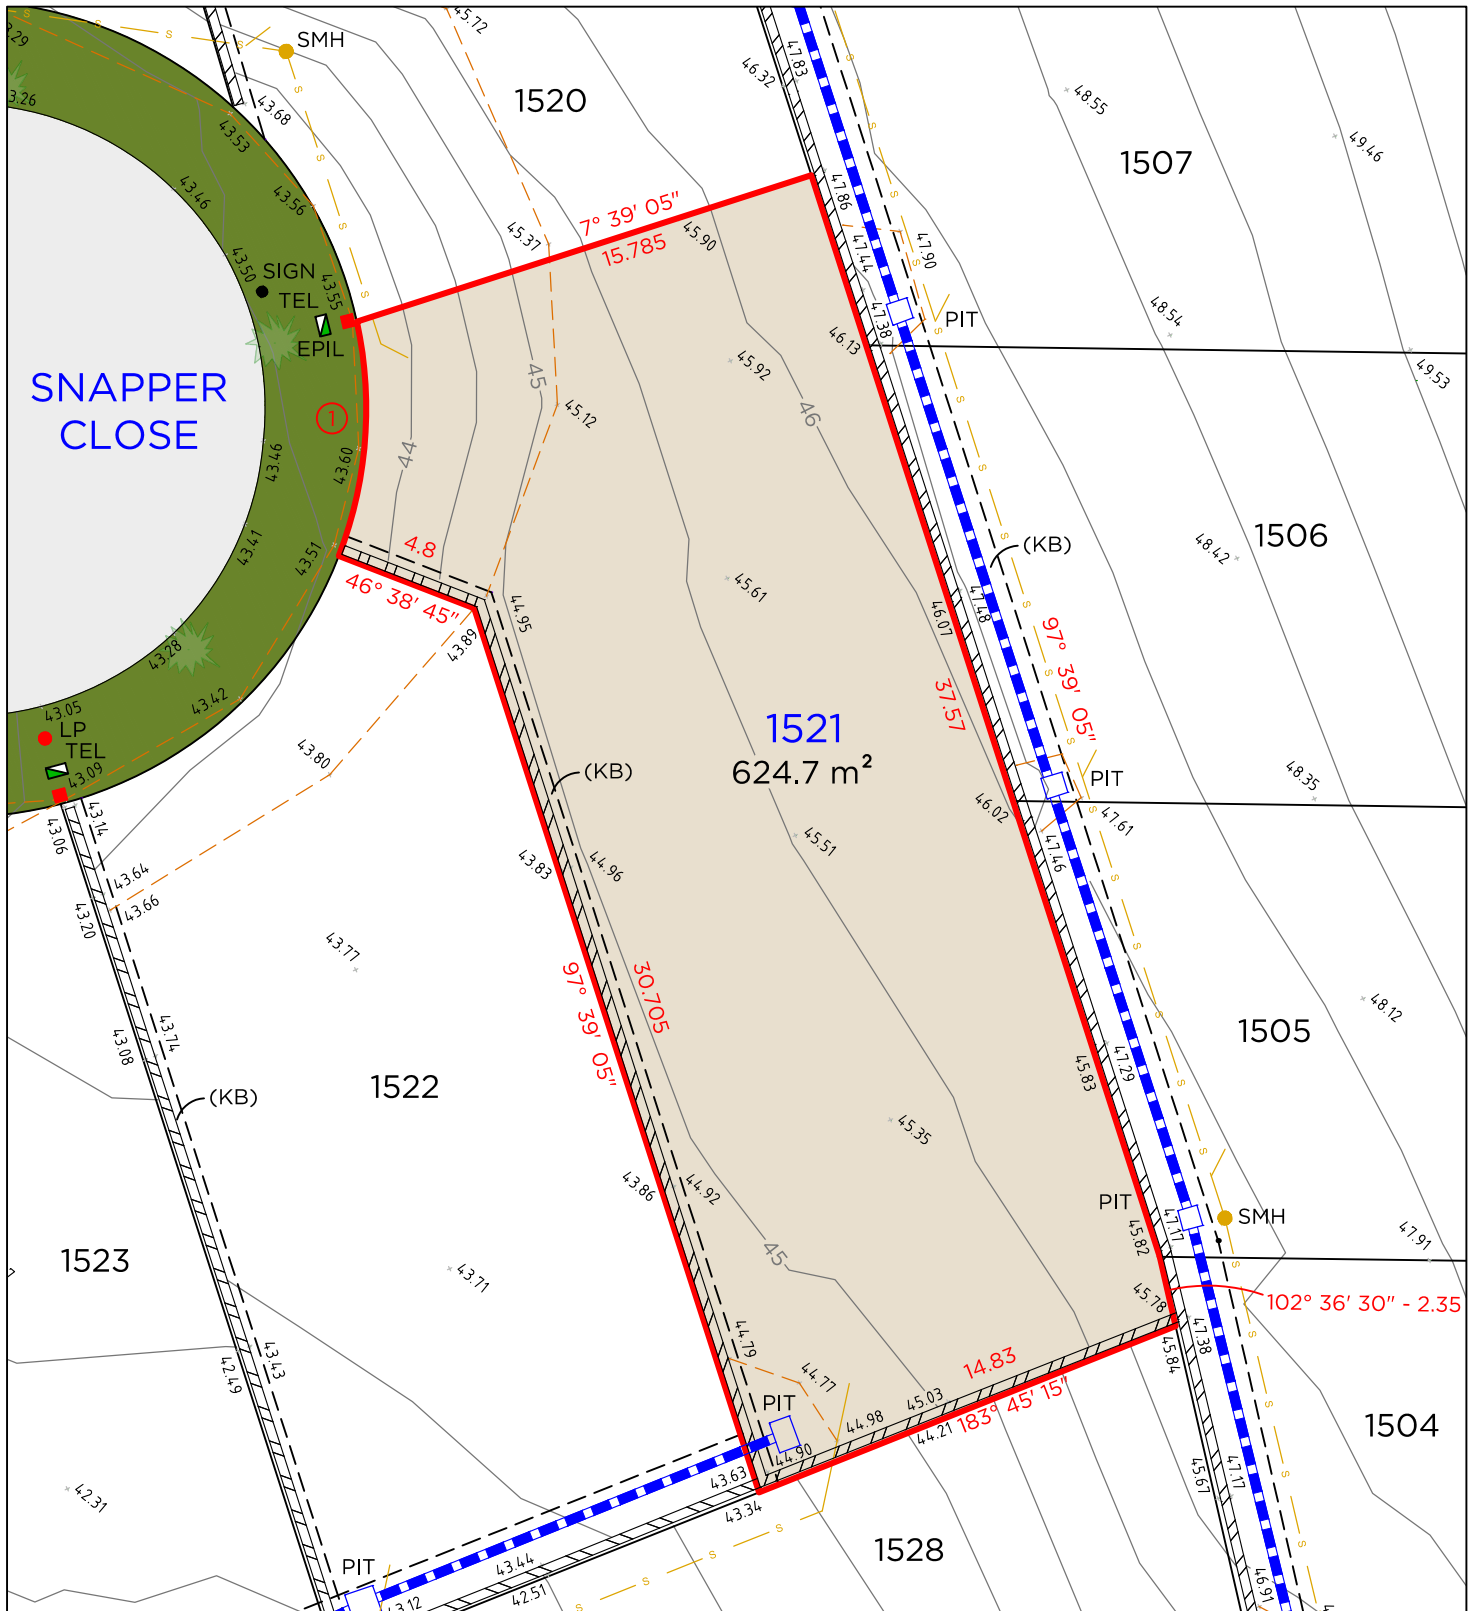

LEGEND

—	BOUNDARY LINE		TEL	TELSTRA / NBN PIT
---	ADJACENT BOUNDARY	■	EPIL	ELECTRICAL PILLAR
---	EASEMENT	●	LP	LIGHT POLE
---	BANK	●	SMH	SEWER MAN HOLE
---	SEWER	●	SIGN	STREET SIGN
---	RETAINING WALL	□	PIT	DRAINAGE PIT
---	STORMWATER			

Arc Table				
No.	Chord Bearing	Chord Distance	Arc Length	Radius
1	119° 55' 15"	7.77	7.88	13.5

EASEMENTS

- (KA) EASEMENT TO DRAIN WATER 2 WIDE
(KB) RESTRICTION ON THE USE OF LAND 0.7 WIDE


NOTES

- THIS PLAN IS SUITABLE FOR DETAILED PLANNING & DESIGN AT THE SCALE/S STATED. THE PLAN MAY NOT BE SUITABLE FOR ANY OTHER PURPOSE OR FOR USE AT ANY OTHER SCALE/S.
- SERVICES LOCATED ONLY WHERE VISIBLE.
- THE BOUNDARIES & UNDERGROUND SERVICES SHOWN ARE APPROXIMATE ONLY. FURTHER SURVEY WILL BE REQUIRED IF CONSTRUCTION IS TO TAKE PLACE ON OR ADJACENT TO THE BOUNDARIES.

DELFS LASCELLES
CONSULTING SURVEYORS



LOT 1522

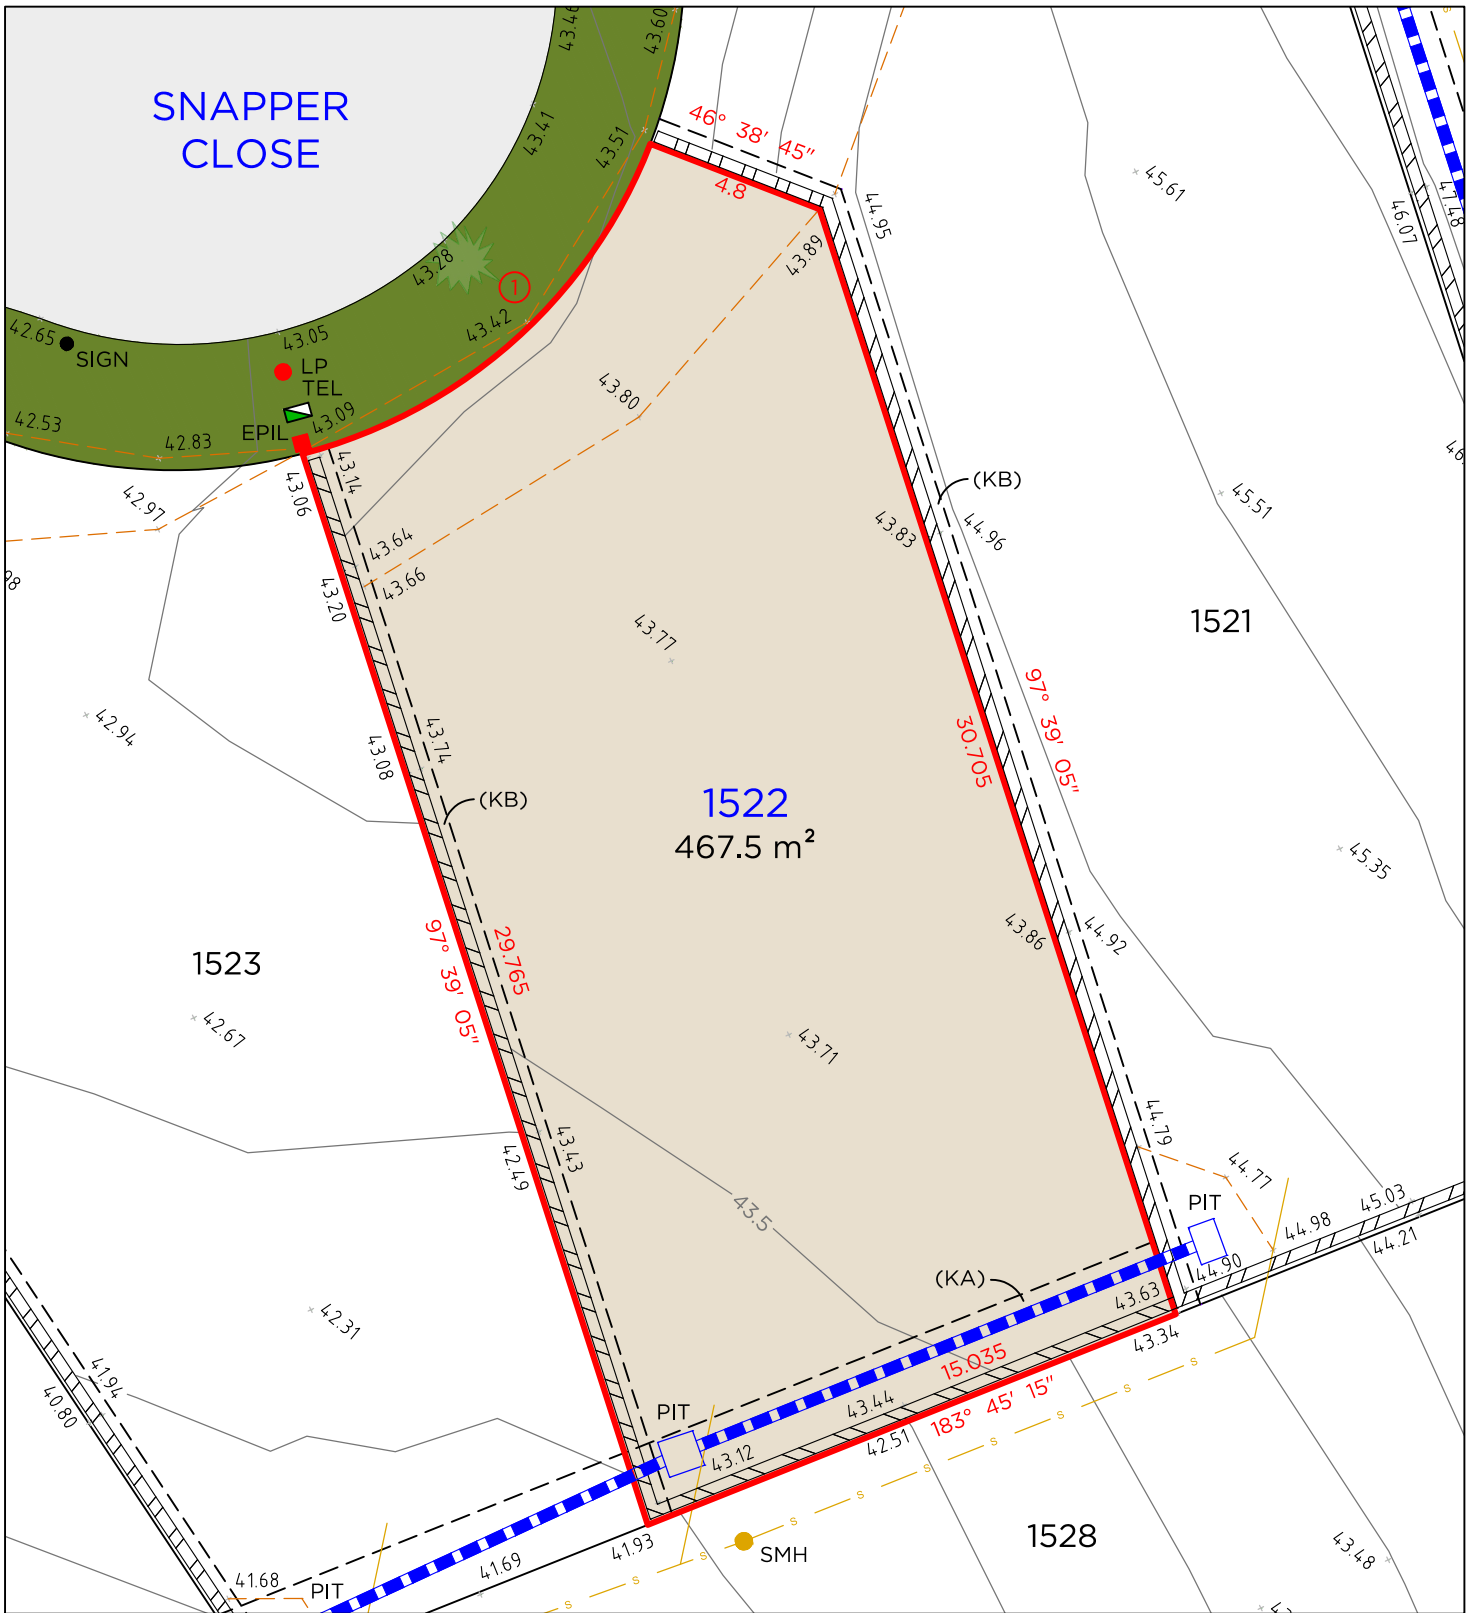

LEGEND

	BOUNDARY LINE		TEL	TELSTRA / NBN PIT
	ADJACENT BOUNDARY		EPIL	ELECTRICAL PILLAR
	EASEMENT		LP	LIGHT POLE
	BANK		SMH	SEWER MAN HOLE
	SEWER		SIGN	STREET SIGN
	RETAINING WALL		PIT	DRAINAGE PIT
	STORMWATER			

Arc Table				
No.	Chord Bearing	Chord Distance	Arc Length	Radius
1	163° 47' 50"	12.32	12.795	13.5

EASEMENTS

- (KA) EASEMENT TO DRAIN WATER 2 WIDE
- (KB) RESTRICTION ON THE USE OF LAND 0.7 WIDE


NOTES

- THIS PLAN IS SUITABLE FOR DETAILED PLANNING & DESIGN AT THE SCALE/S STATED. THE PLAN MAY NOT BE SUITABLE FOR ANY OTHER PURPOSE OR FOR USE AT ANY OTHER SCALE/S.
- SERVICES LOCATED ONLY WHERE VISIBLE.
- THE BOUNDARIES & UNDERGROUND SERVICES SHOWN ARE APPROXIMATE ONLY. FURTHER SURVEY WILL BE REQUIRED IF CONSTRUCTION IS TO TAKE PLACE ON OR ADJACENT TO THE BOUNDARIES.

DELFS LASCELLES
CONSULTING SURVEYORS



LOT 1523

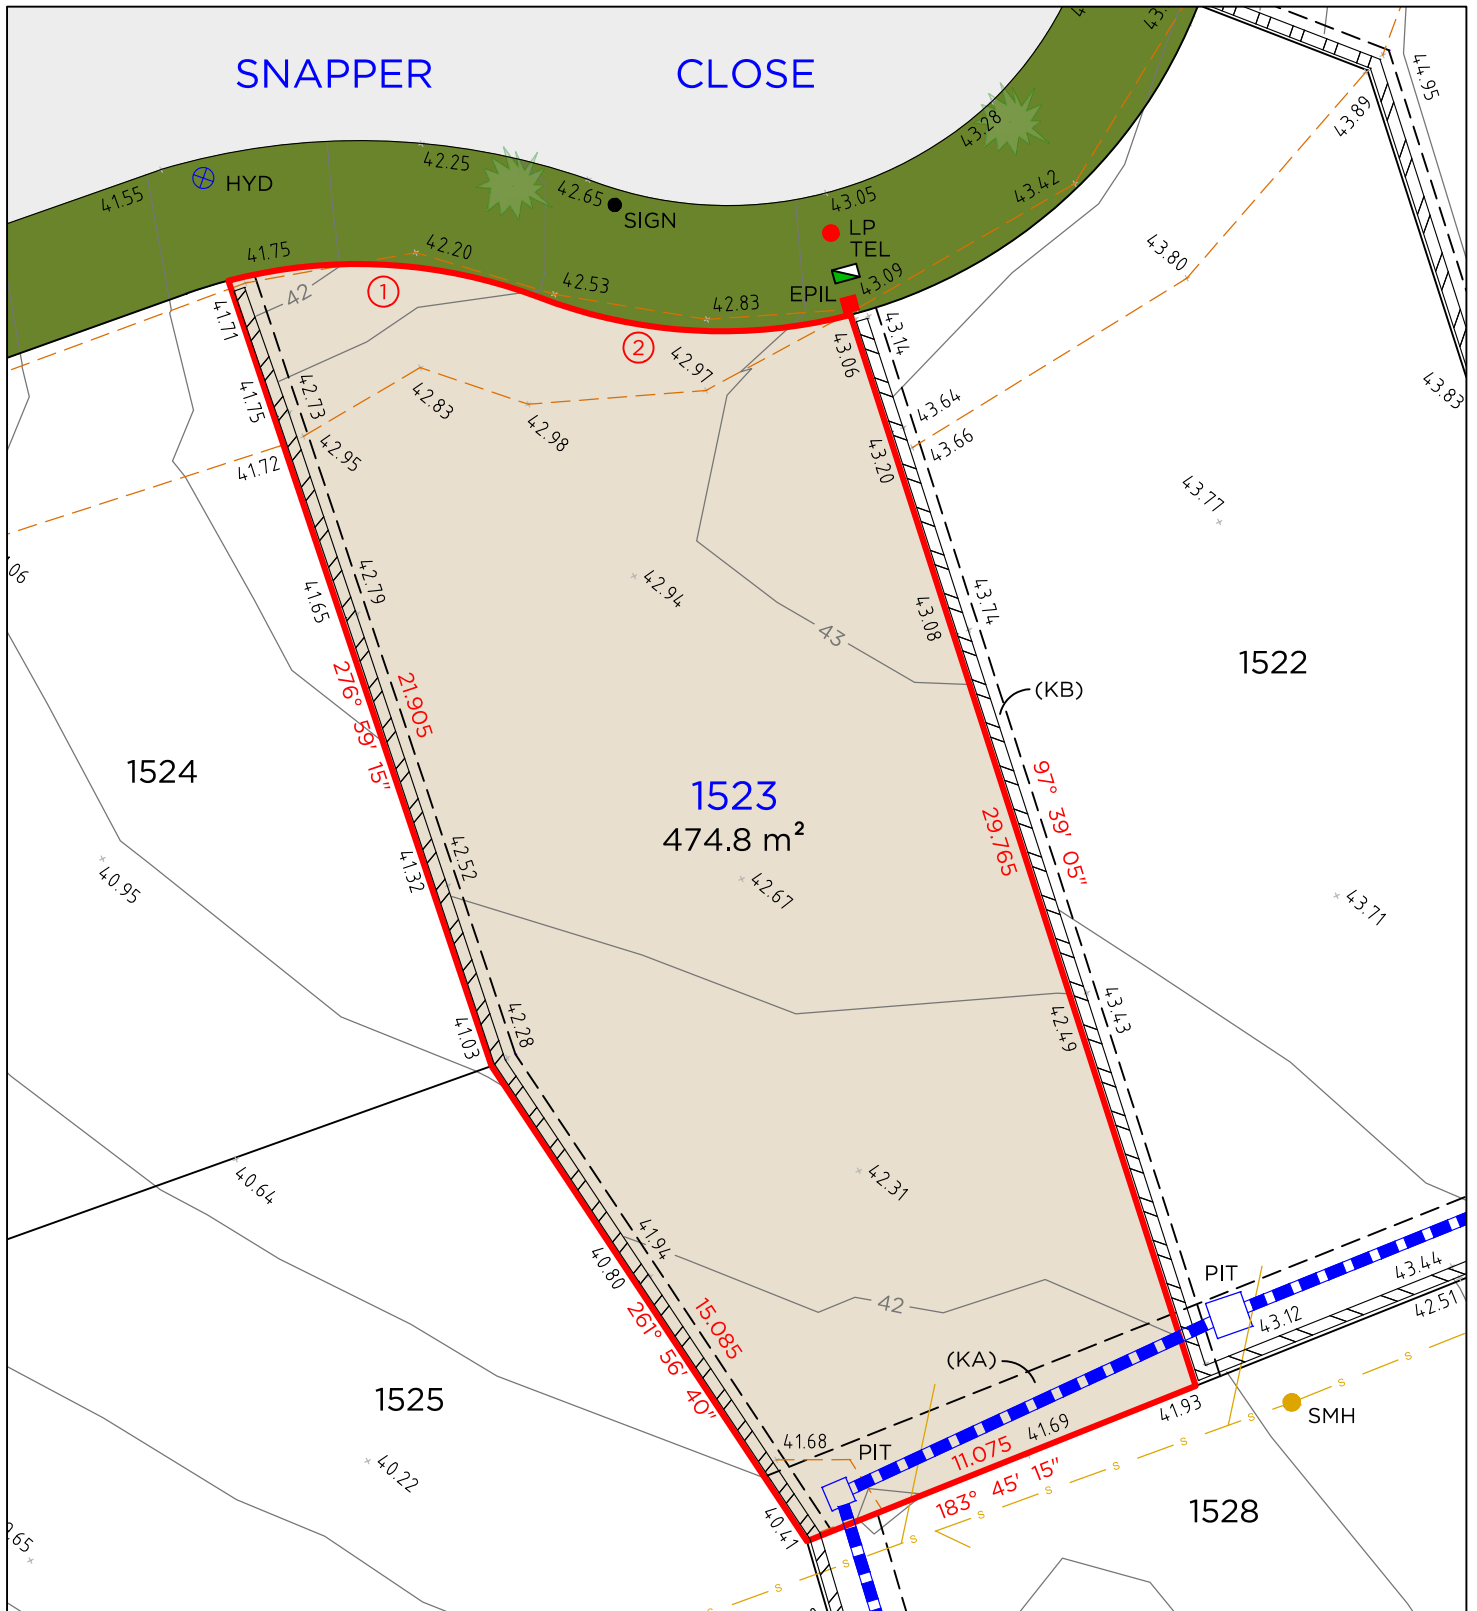

LEGEND

	BOUNDARY LINE		TEL	TELSTRA / NBN PIT
	ADJACENT BOUNDARY		EPIL	ELECTRICAL PILLAR
	EASEMENT		LP	LIGHT POLE
	BANK		SMH	SEWER MAN HOLE
	SEWER		SIGN	STREET SIGN
	RETAINING WALL		PIT	DRAINAGE PIT
	STORMWATER		HYD	HYDRANT

Arc Table				
No.	Chord Bearing	Chord Distance	Arc Length	Radius
1	208° 37' 35"	8.255	8.39	13.5
2	208° 41' 20"	8.225	8.36	13.5

EASEMENTS

- (KA) EASEMENT TO DRAIN WATER 2 WIDE
(KB) RESTRICTION ON THE USE OF LAND 0.7 WIDE


NOTES

- THIS PLAN IS SUITABLE FOR DETAILED PLANNING & DESIGN AT THE SCALE/S STATED. THE PLAN MAY NOT BE SUITABLE FOR ANY OTHER PURPOSE OR FOR USE AT ANY OTHER SCALE/S.
- SERVICES LOCATED ONLY WHERE VISIBLE.
- THE BOUNDARIES & UNDERGROUND SERVICES SHOWN ARE APPROXIMATE ONLY. FURTHER SURVEY WILL BE REQUIRED IF CONSTRUCTION IS TO TAKE PLACE ON OR ADJACENT TO THE BOUNDARIES.

**DELFS
LASCELLES**
CONSULTING SURVEYORS



LOT 1524

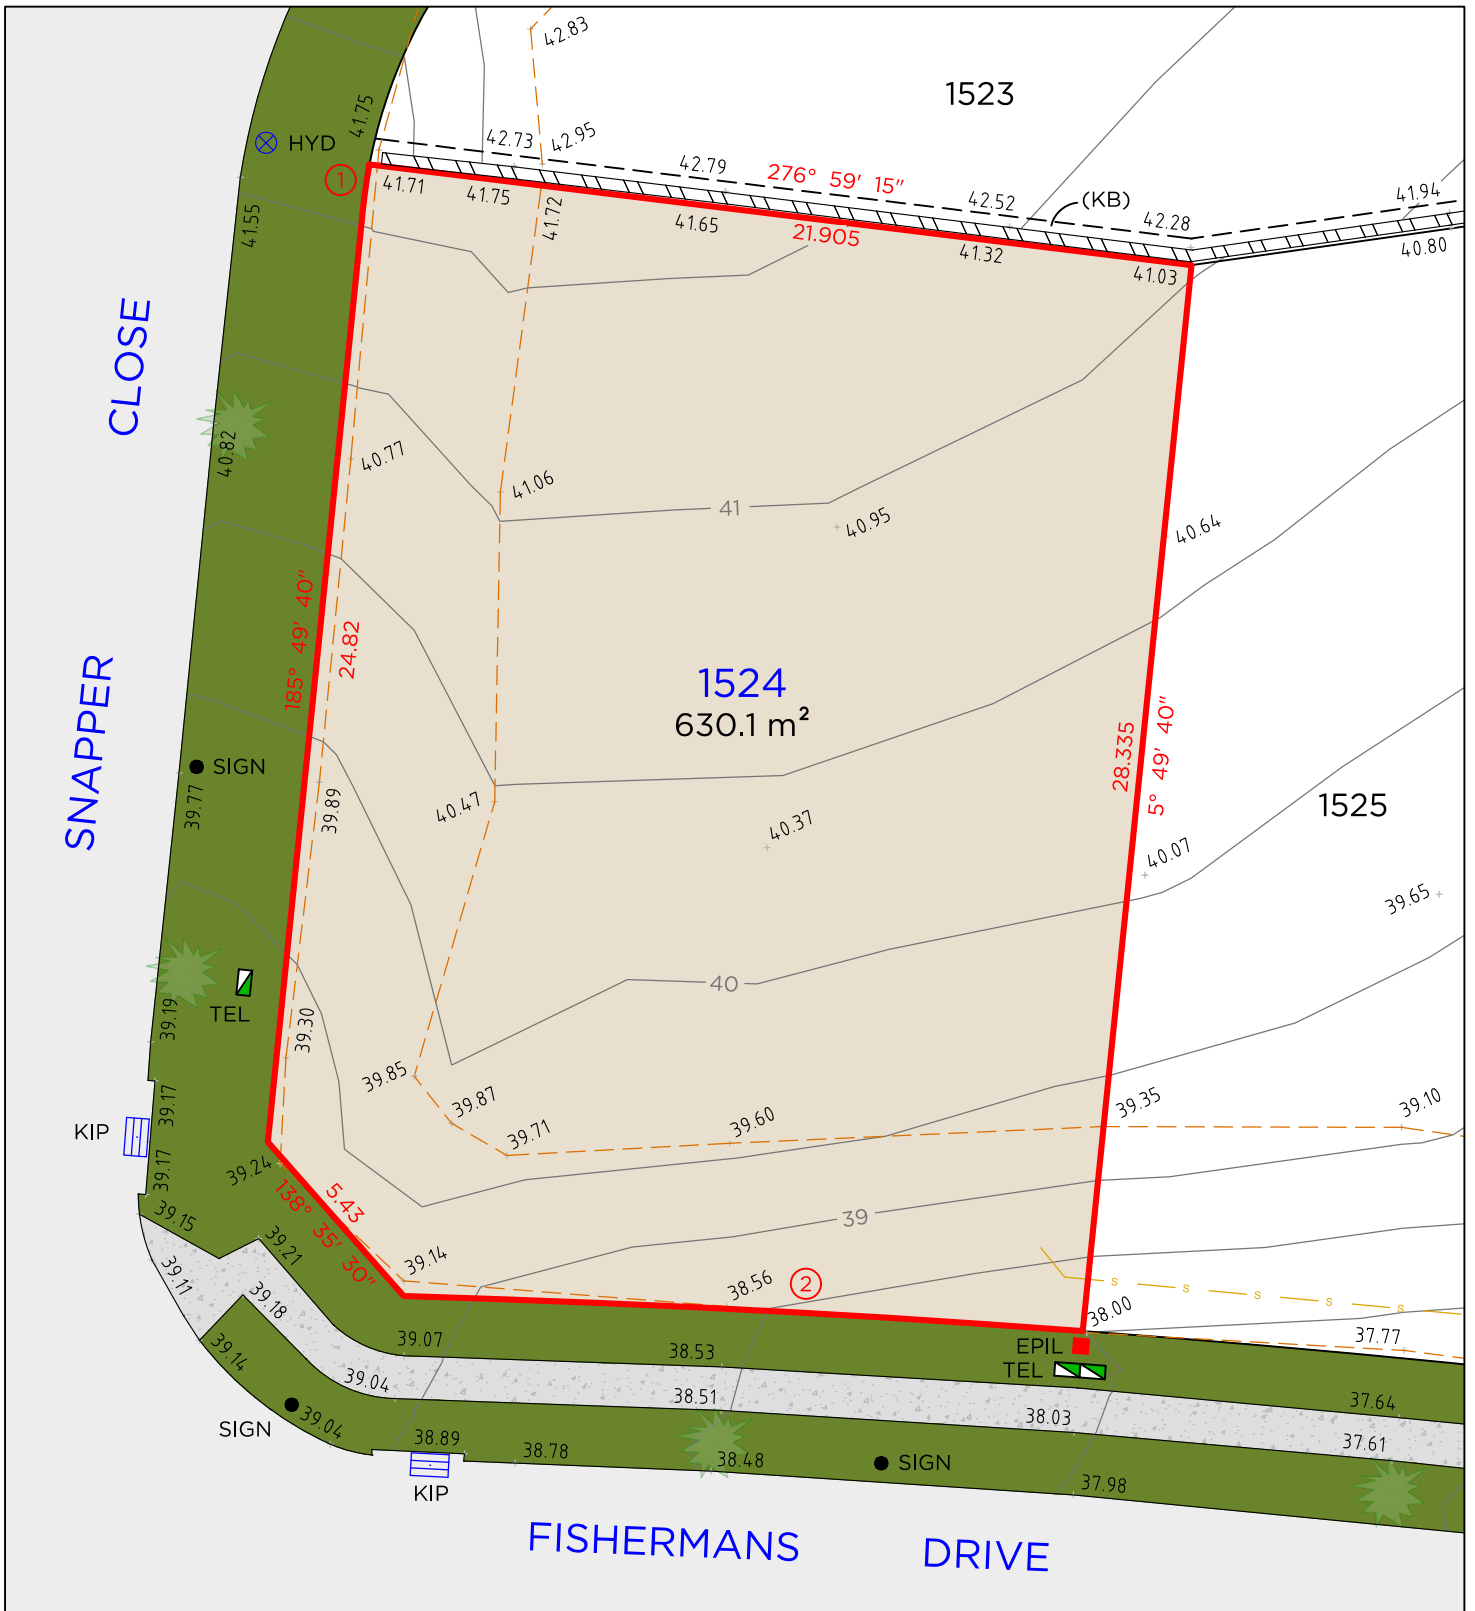

LEGEND

	BOUNDARY LINE		TEL	TELSTRA / NBN PIT
	ADJACENT BOUNDARY		EPIL	ELECTRICAL PILLAR
	EASEMENT		SIGN	STREET SIGN
	BANK		KIP	KERB INLET PIT
	SEWER		HYD	HYDRANT
	RETAINING WALL			

Arc Table				
No.	Chord Bearing	Chord Distance	Arc Length	Radius
1	188° 19' 35"	1.175	1.175	13.5
2	92° 56' 50"	17.99	17.99	396

EASEMENTS

(KB) RESTRICTION ON THE USE OF LAND 0.7 WIDE


NOTES

- THIS PLAN IS SUITABLE FOR DETAILED PLANNING & DESIGN AT THE SCALE/S STATED. THE PLAN MAY NOT BE SUITABLE FOR ANY OTHER PURPOSE OR FOR USE AT ANY OTHER SCALE/S.
- SERVICES LOCATED ONLY WHERE VISIBLE.
- THE BOUNDARIES & UNDERGROUND SERVICES SHOWN ARE APPROXIMATE ONLY. FURTHER SURVEY WILL BE REQUIRED IF CONSTRUCTION IS TO TAKE PLACE ON OR ADJACENT TO THE BOUNDARIES.

DELFS LASCELLES
CONSULTING SURVEYORS



LOT 1525

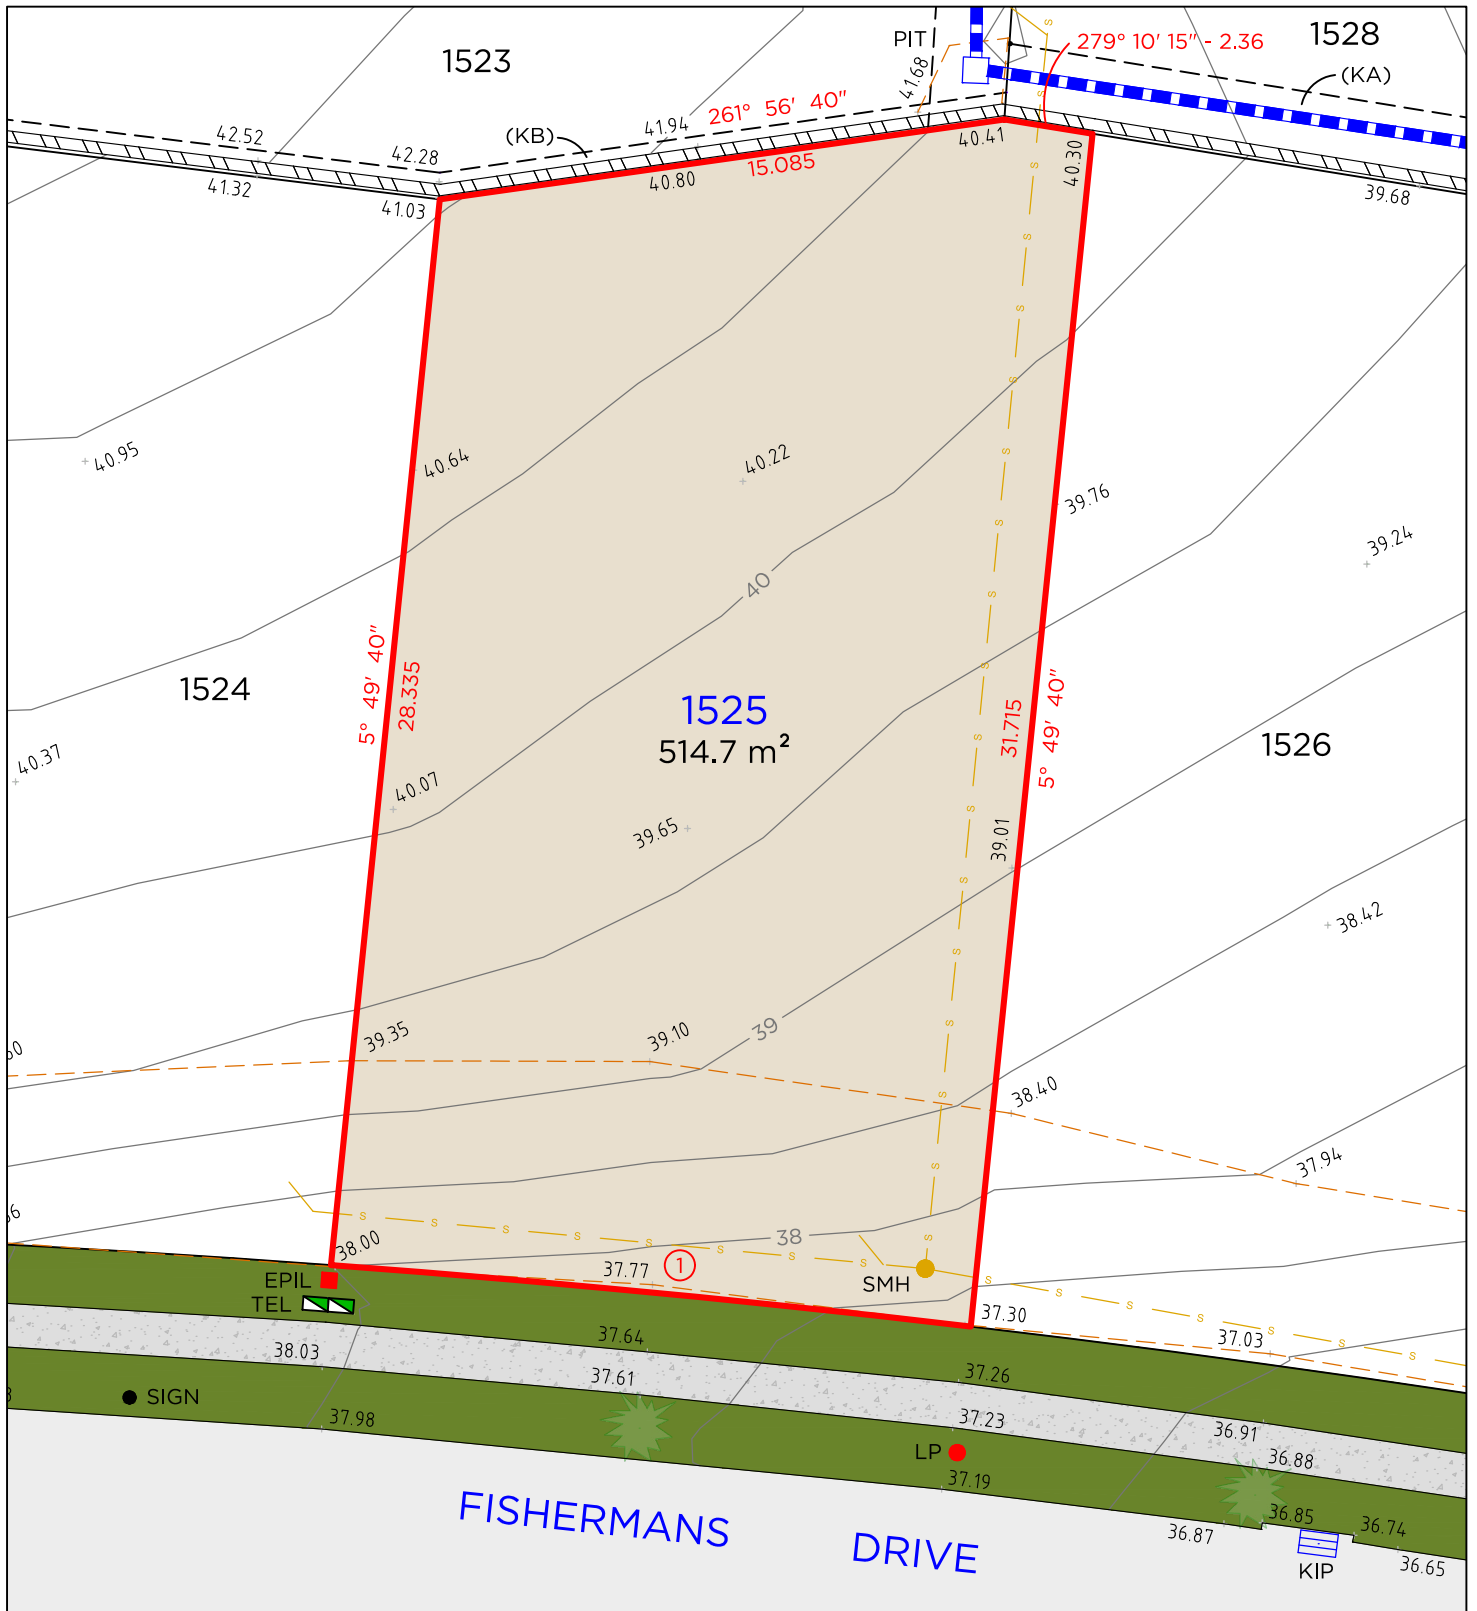

LEGEND

	BOUNDARY LINE		TEL	TELSTRA / NBN PIT
	ADJACENT BOUNDARY		EPIL	ELECTRICAL PILLAR
	EASEMENT		LP	LIGHT POLE
	BANK		SMH	SEWER MAN HOLE
	SEWER		SIGN	STREET SIGN
	RETAINING WALL		KIP	KERB INLET PIT
	STORMWATER		PIT	DRAINAGE PIT

Arc Table				
No.	Chord Bearing	Chord Distance	Arc Length	Radius
1	95°28' 40"	17	17	396

EASEMENTS

- (KA) EASEMENT TO DRAIN WATER 2 WIDE
(KB) RESTRICTION ON THE USE OF LAND 0.7 WIDE


NOTES

- THIS PLAN IS SUITABLE FOR DETAILED PLANNING & DESIGN AT THE SCALE/S STATED. THE PLAN MAY NOT BE SUITABLE FOR ANY OTHER PURPOSE OR FOR USE AT ANY OTHER SCALE/S.
- SERVICES LOCATED ONLY WHERE VISIBLE.
- THE BOUNDARIES & UNDERGROUND SERVICES SHOWN ARE APPROXIMATE ONLY. FURTHER SURVEY WILL BE REQUIRED IF CONSTRUCTION IS TO TAKE PLACE ON OR ADJACENT TO THE BOUNDARIES.

DELFS LASCELLES
CONSULTING SURVEYORS



LOT 1527

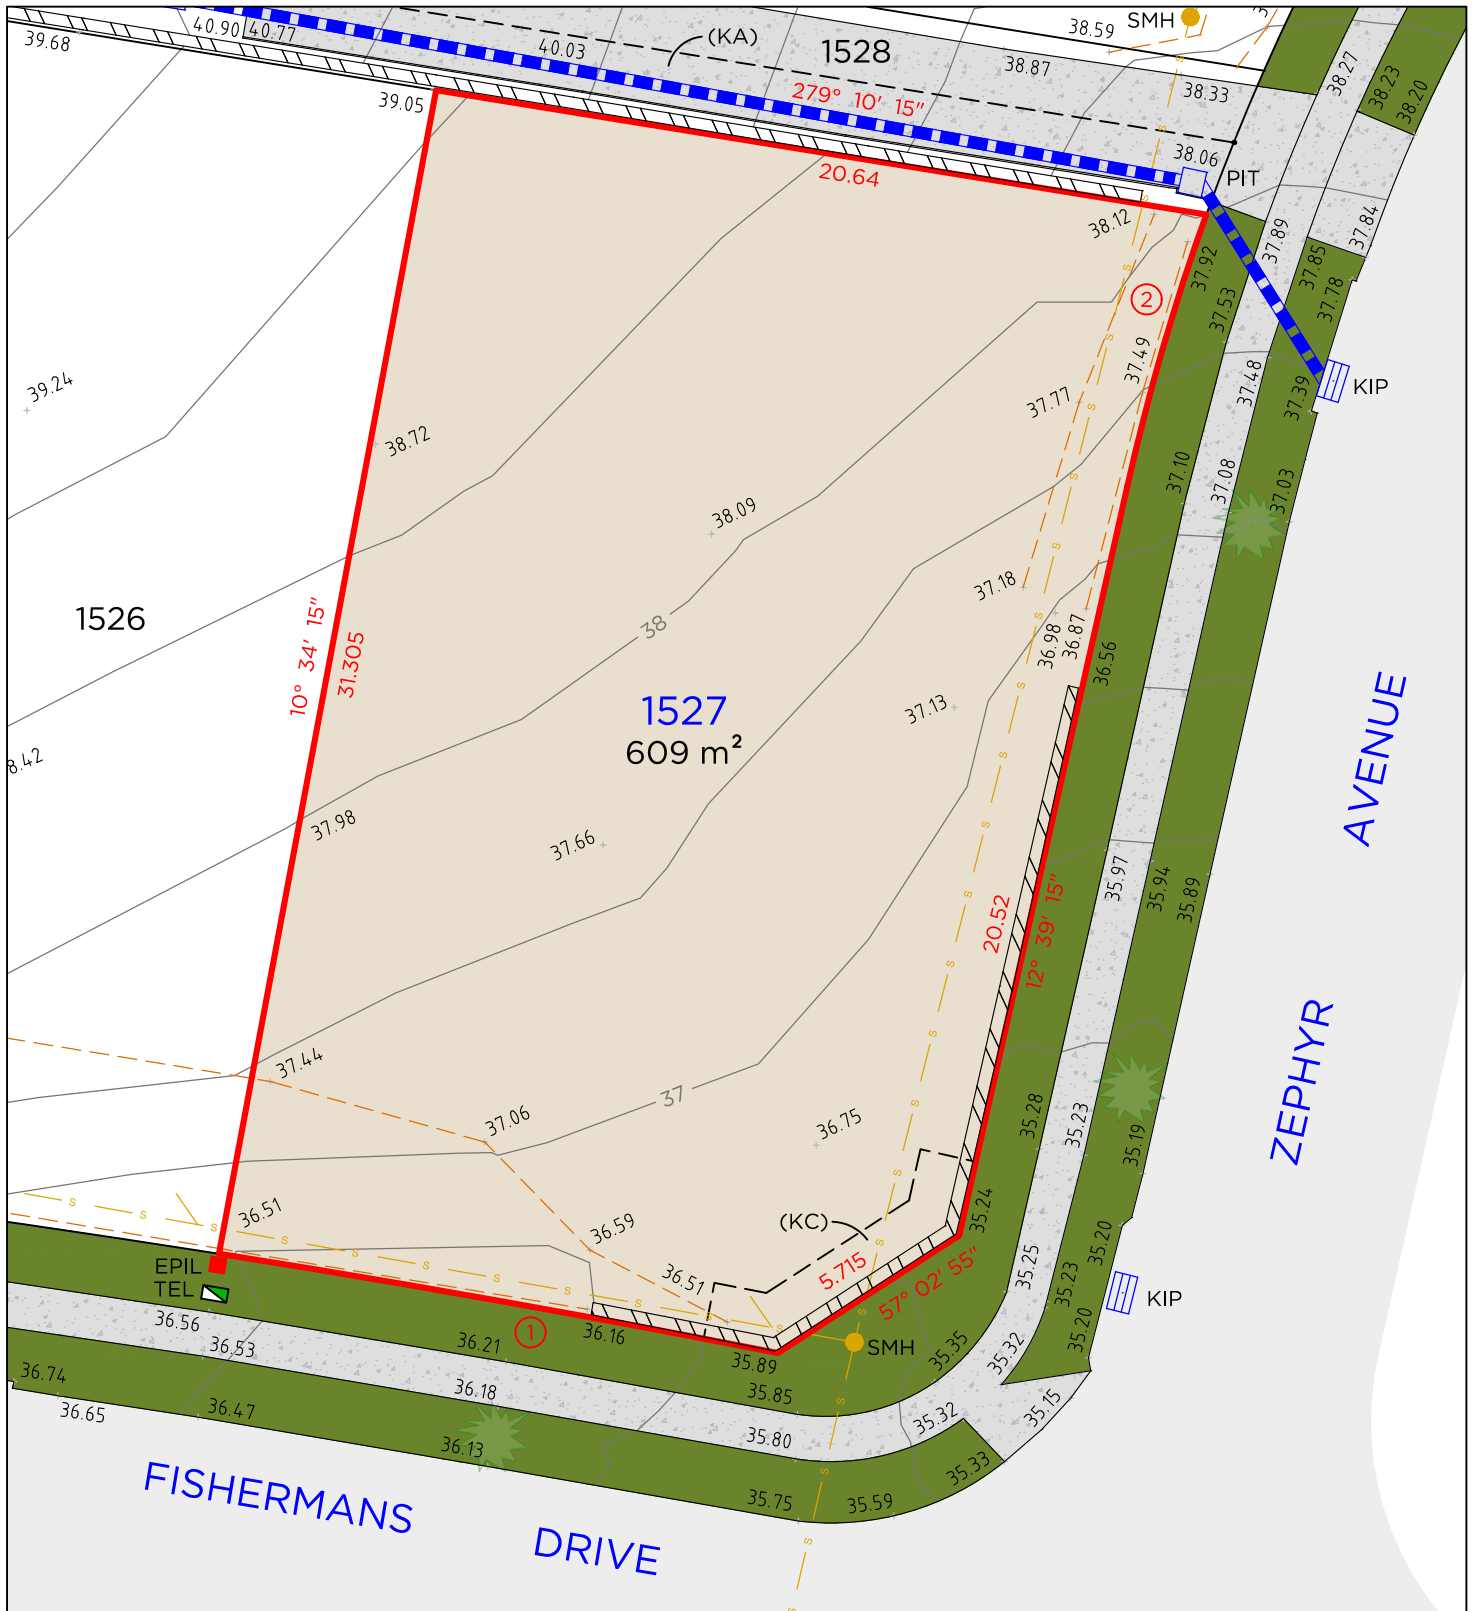

LEGEND

	BOUNDARY LINE		TEL	TELSTRA / NBN PIT
	ADJACENT BOUNDARY		EPIL	ELECTRICAL PILLAR
	EASEMENT		SMH	SEWER MAN HOLE
	BANK		KIP	KERB INLET PIT
	SEWER		PIT	DRAINAGE PIT
	RETAINING WALL			
	STORMWATER			

Arc Table				
No.	Chord Bearing	Chord Distance	Arc Length	Radius
1	100° 04'	15.015	15.015	396
2	16° 17' 35"	7.275	7.28	59

EASEMENTS

- (KA) EASEMENT TO DRAIN WATER 2 WIDE
(KC) EASEMENT FOR SIGNAGE 1.5 WIDE


NOTES

- THIS PLAN IS SUITABLE FOR DETAILED PLANNING & DESIGN AT THE SCALE/S STATED. THE PLAN MAY NOT BE SUITABLE FOR ANY OTHER PURPOSE OR FOR USE AT ANY OTHER SCALE/S.
- SERVICES LOCATED ONLY WHERE VISIBLE.
- THE BOUNDARIES & UNDERGROUND SERVICES SHOWN ARE APPROXIMATE ONLY. FURTHER SURVEY WILL BE REQUIRED IF CONSTRUCTION IS TO TAKE PLACE ON OR ADJACENT TO THE BOUNDARIES.

DELFS LASCELLES
CONSULTING SURVEYORS



LOT 1528

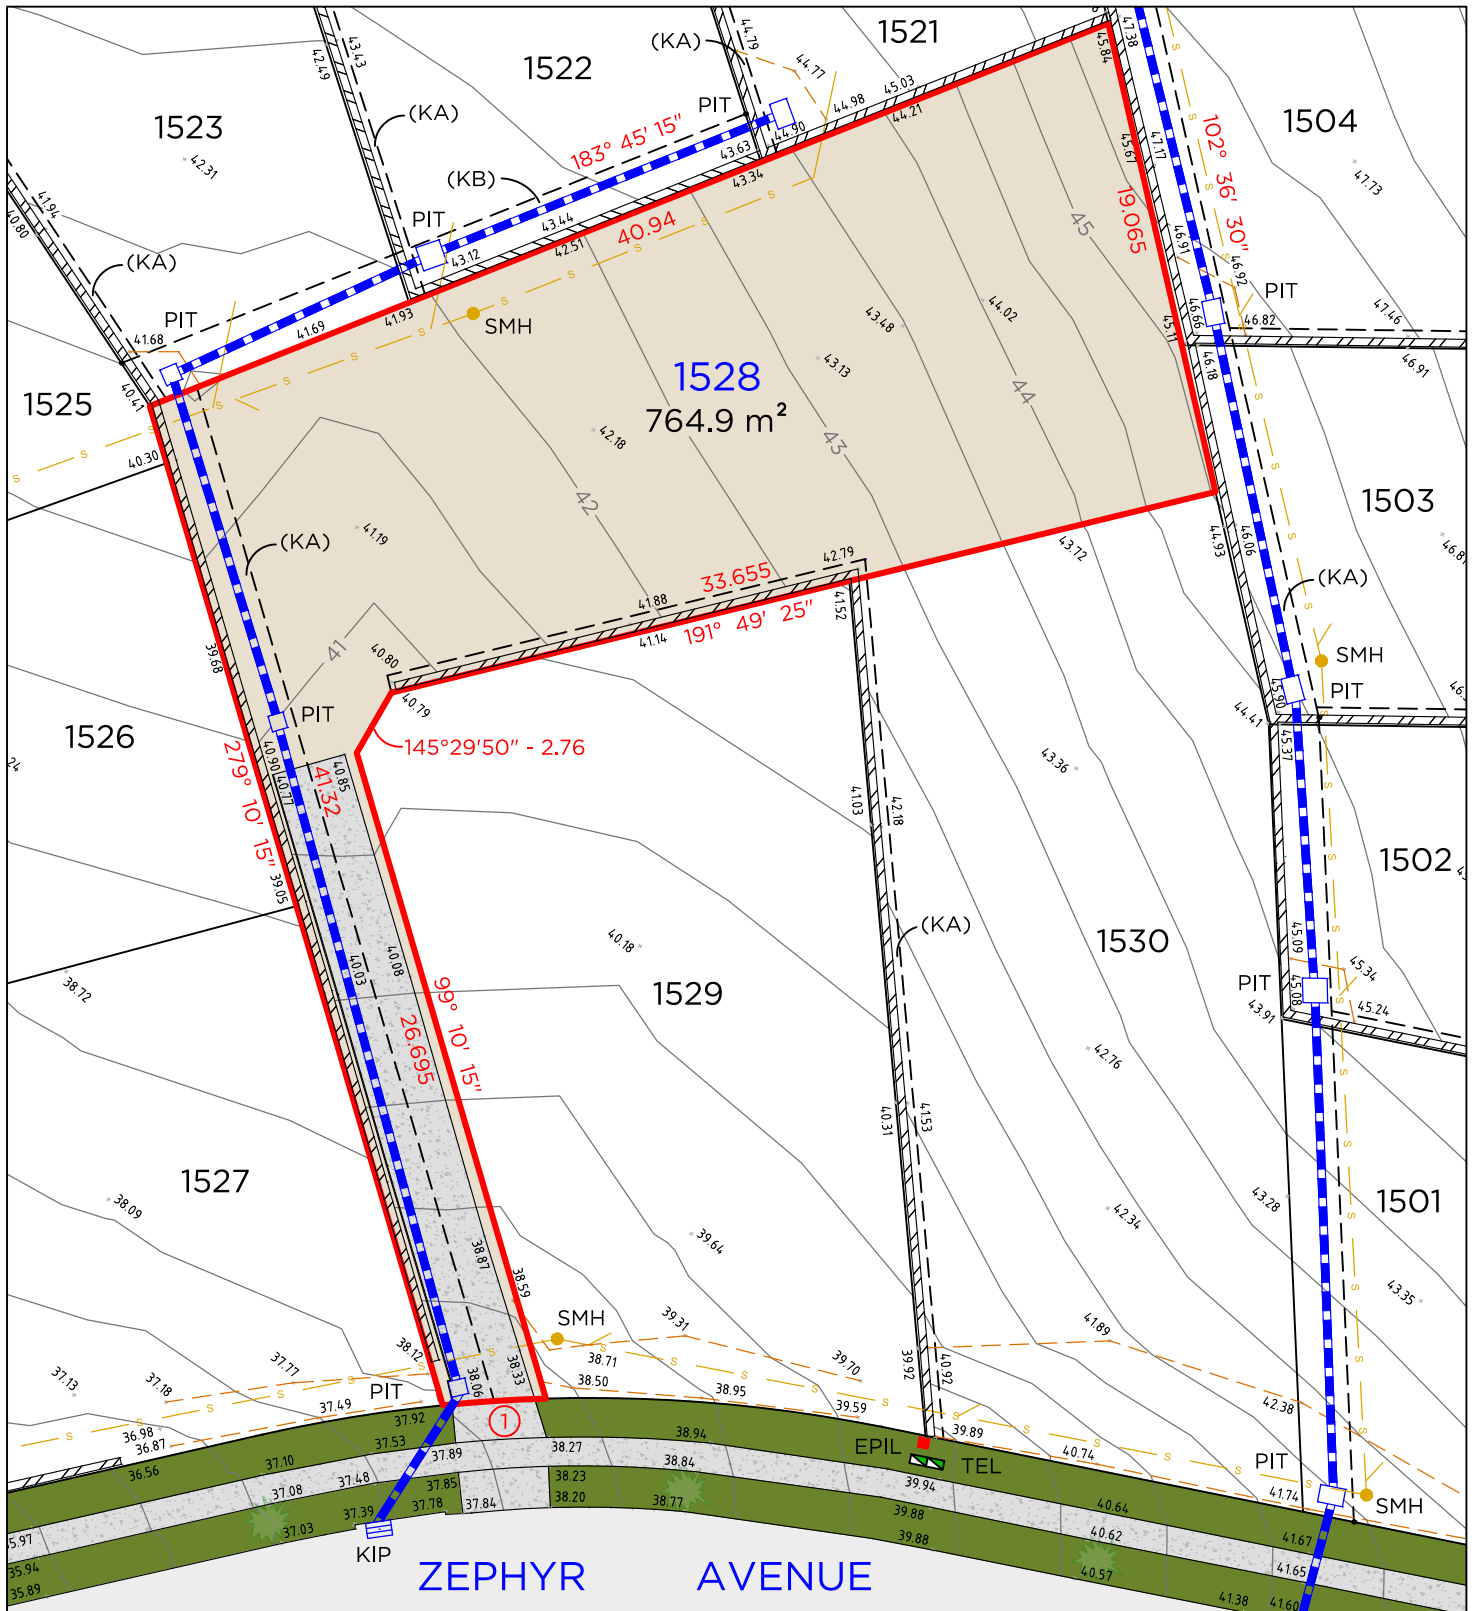


LEGEND

- BOUNDARY LINE
- ADJACENT BOUNDARY
- EASEMENT
- BANK
- SEWER
- RETAINING WALL
- STORMWATER
- TEL
- EPIL
- SMH
- KIP
- PIT
- TELSTRA / NBN PIT
- ELECTRICAL PILLAR
- SEWER MAN HOLE
- KERB INLET PIT
- DRAINAGE PIT

DELFS LASCELLES
CONSULTING SURVEYORS



LOT 1529

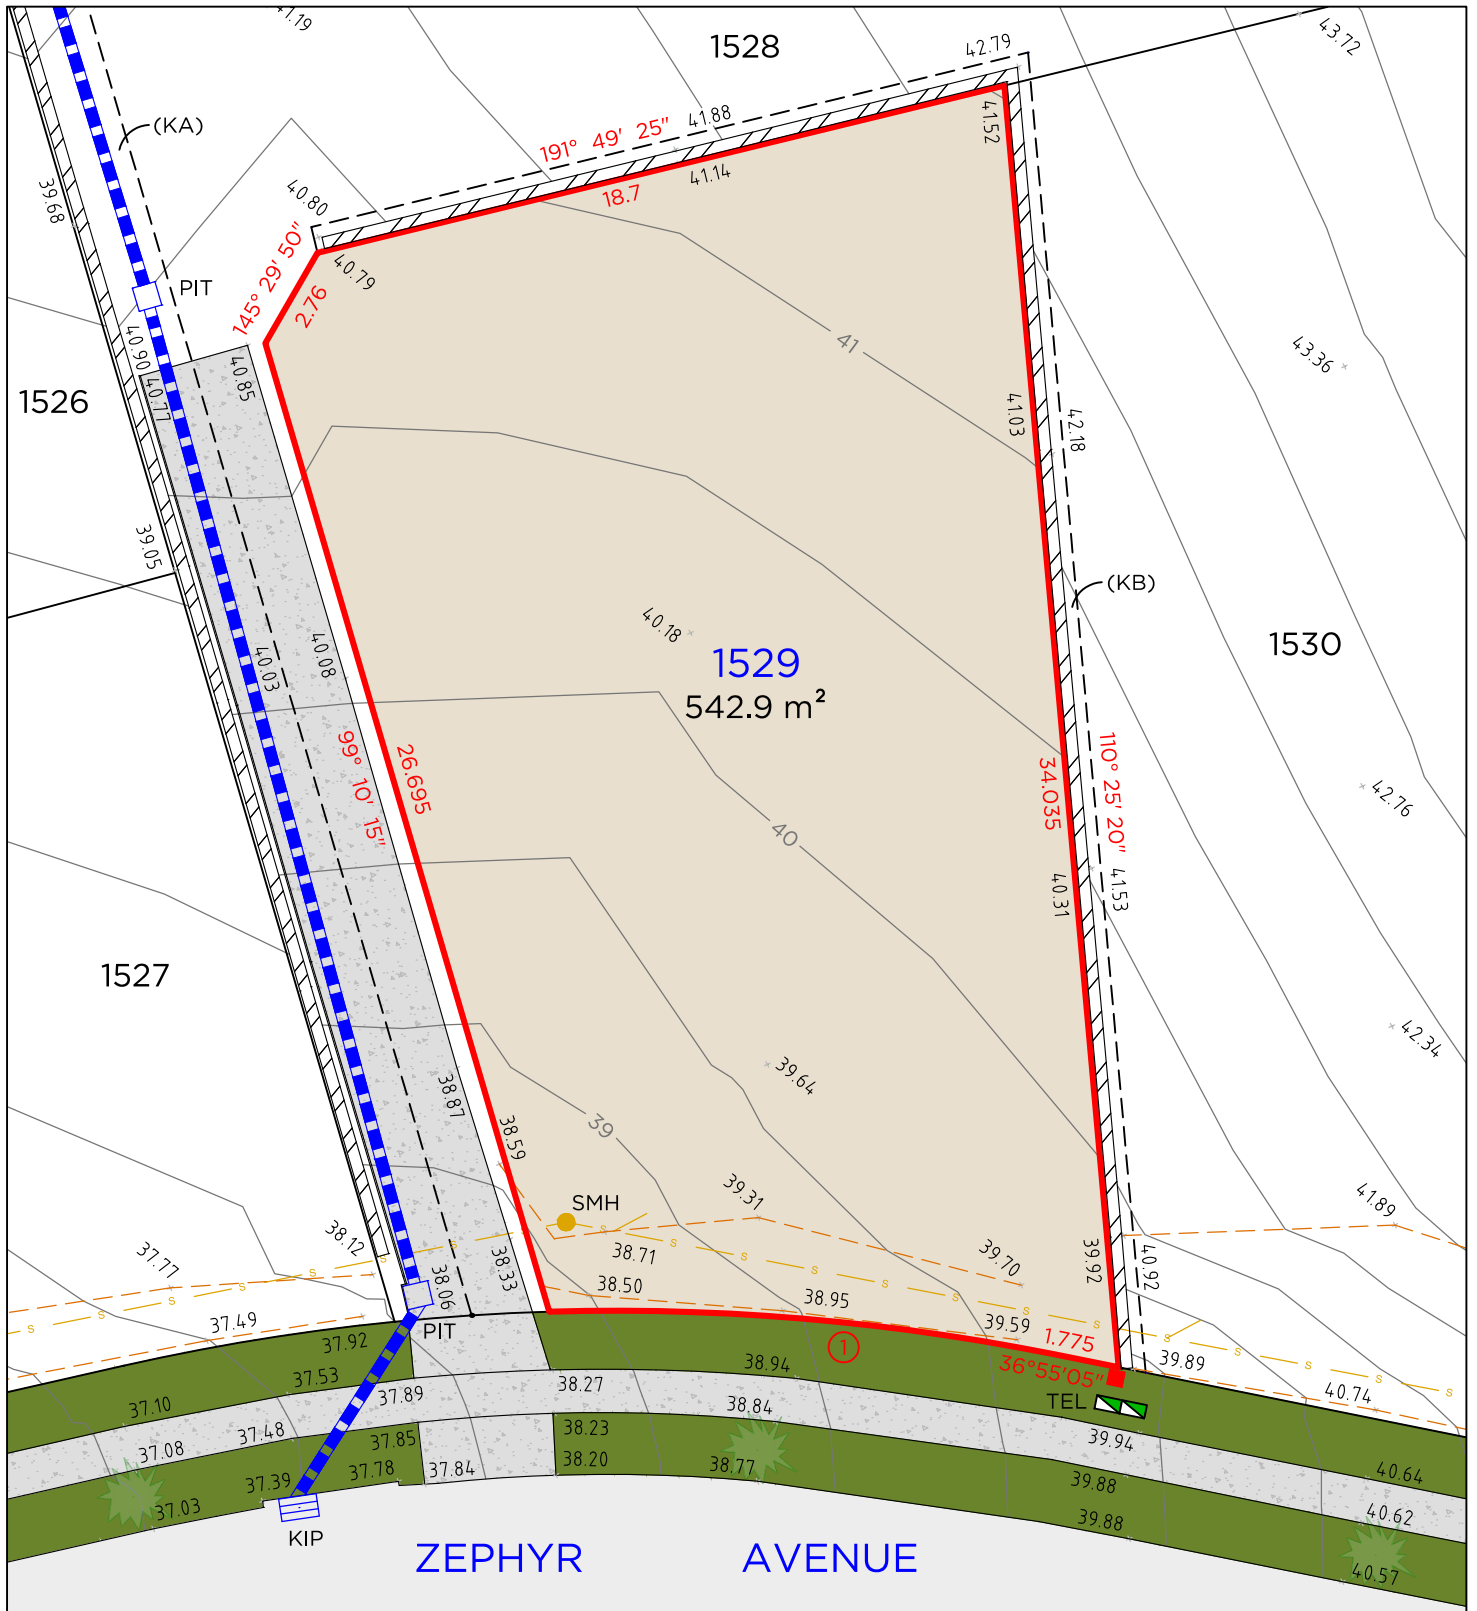

LEGEND

	BOUNDARY LINE		TEL	TELSTRA / NBN PIT
	ADJACENT BOUNDARY		EPIL	ELECTRICAL PILLAR
	EASEMENT		SMH	SEWER MAN HOLE
	BANK		KIP	KERB INLET PIT
	SEWER		PIT	DRAINAGE PIT
	RETAINING WALL			
	STORMWATER			

Arc Table				
No.	Chord Bearing	Chord Distance	Arc Length	Radius
1	30° 18' 40"	13.365	13.39	59

EASEMENTS


- (KA) EASEMENT TO DRAIN WATER 2 WIDE
(KB) RESTRICTION ON THE USE OF LAND 0.7 WIDE

NOTES

- THIS PLAN IS SUITABLE FOR DETAILED PLANNING & DESIGN AT THE SCALE/S STATED. THE PLAN MAY NOT BE SUITABLE FOR ANY OTHER PURPOSE OR FOR USE AT ANY OTHER SCALE/S.
- SERVICES LOCATED ONLY WHERE VISIBLE.
- THE BOUNDARIES & UNDERGROUND SERVICES SHOWN ARE APPROXIMATE ONLY. FURTHER SURVEY WILL BE REQUIRED IF CONSTRUCTION IS TO TAKE PLACE ON OR ADJACENT TO THE BOUNDARIES.

DELFS LASCELLES
CONSULTING SURVEYORS



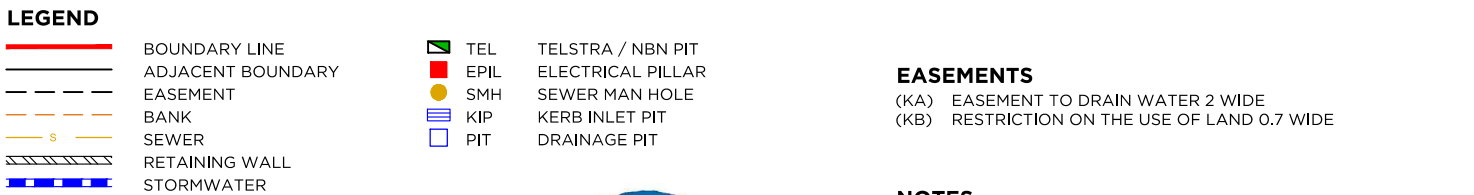

(KA) EASEMENT TO DRAIN WATER 2 WIDE
(KB) RESTRICTION ON THE USE OF LAND 0.7 WIDE

1. THIS PLAN IS SUITABLE FOR DETAILED PLANNING & DESIGN AT THE SCALE/S STATED. THE PLAN MAY NOT BE SUITABLE FOR ANY OTHER PURPOSE OR FOR USE AT ANY OTHER SCALE/S.
2. SERVICES LOCATED ONLY WHERE VISIBLE.
3. THE BOUNDARIES & UNDERGROUND SERVICES SHOWN ARE APPROXIMATE ONLY. FURTHER SURVEY WILL BE REQUIRED IF CONSTRUCTION IS TO TAKE PLACE ON OR ADJACENT TO THE BOUNDARIES.