


# LOT 1901

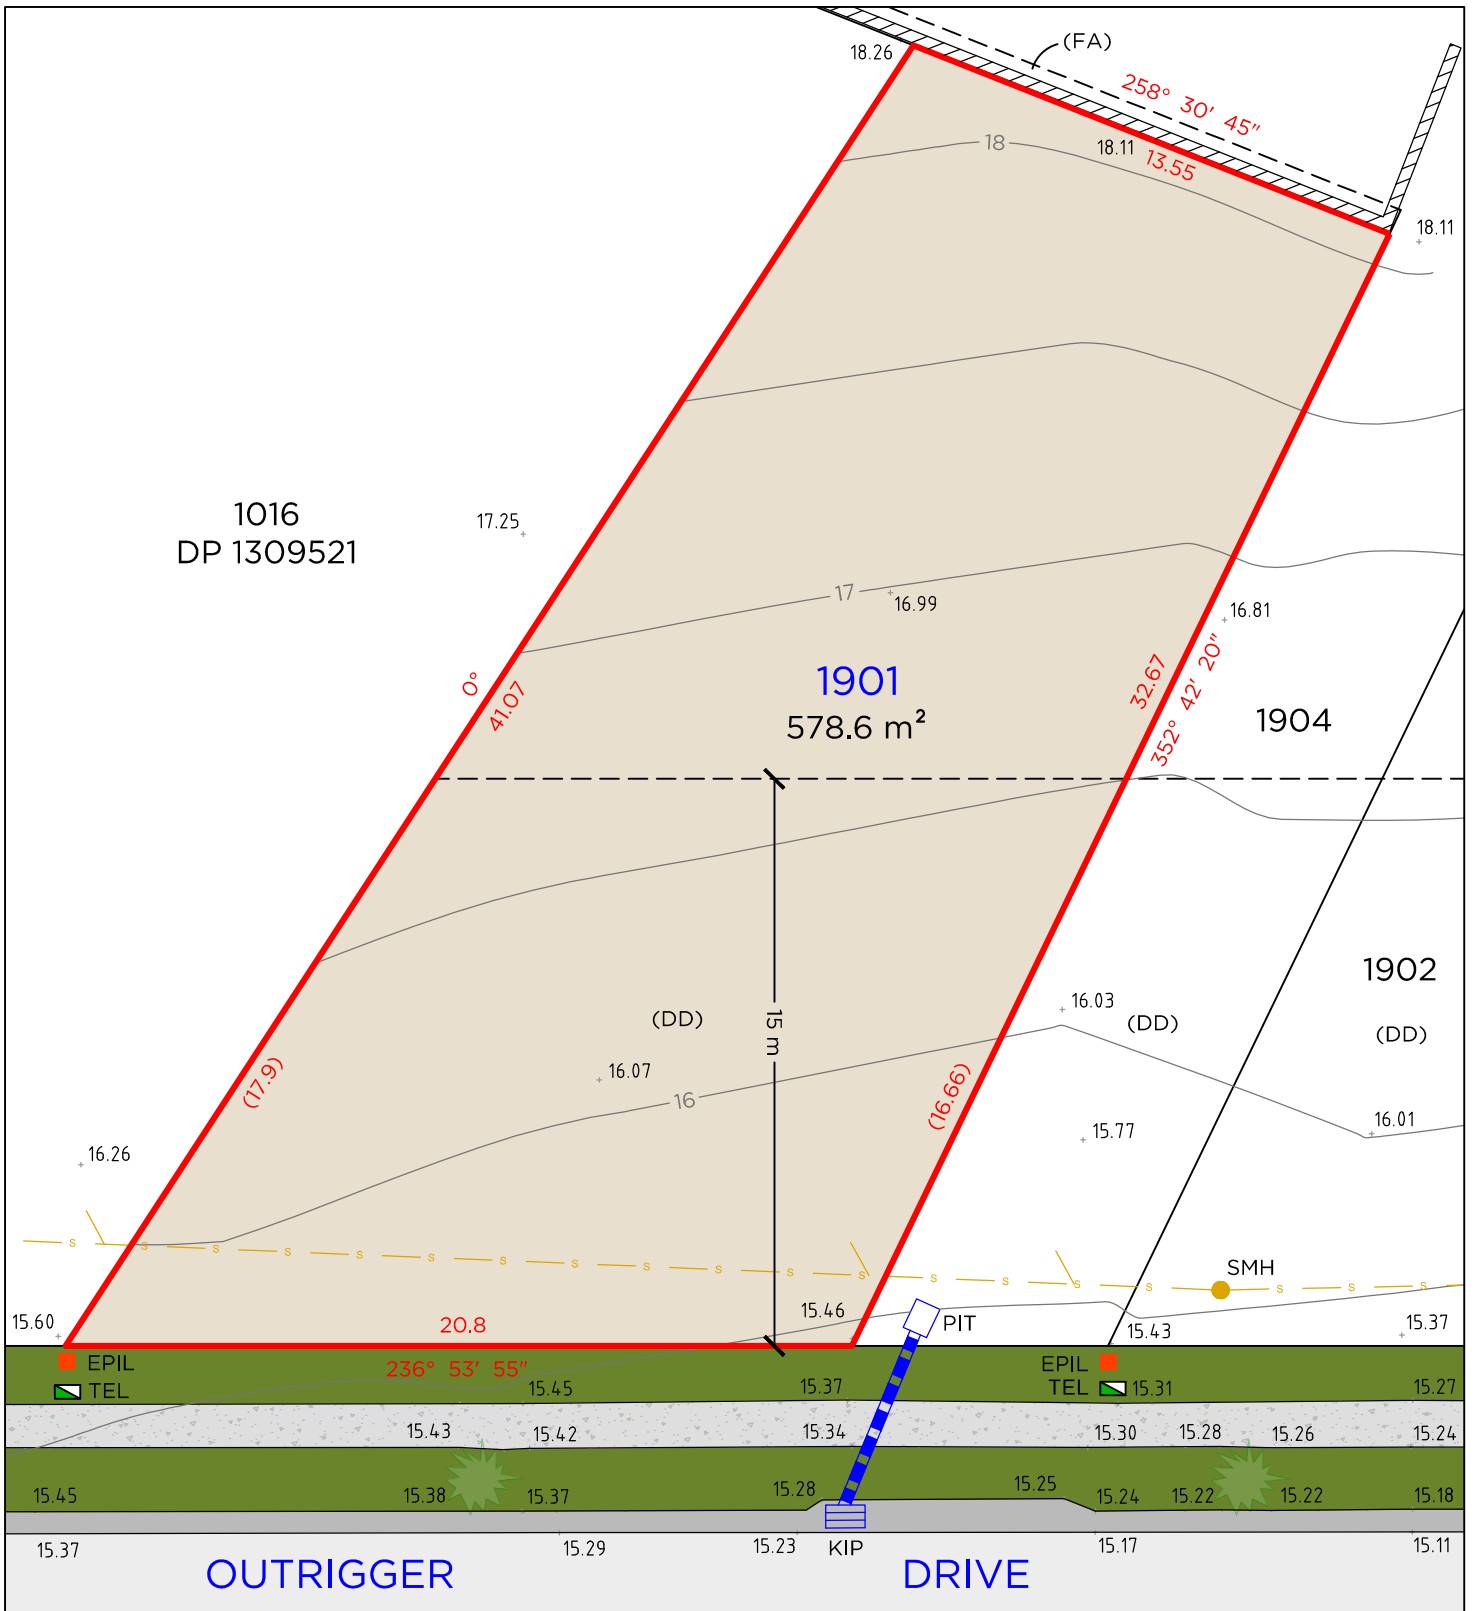

## LEGEND

	BOUNDARY LINE		TEL	TELSTRA / NBN PIT
	ADJACENT BOUNDARY		EPIL	ELECTRICAL PILLAR
	EASEMENT		SMH	SEWER MAN HOLE
	SEWER		KIP	KERB INLET PIT
	RETAINING WALL		PIT	DRAINAGE PIT
	STORMWATER			

## EASEMENTS

(FA) - RESTRICTION ON THE USE OF LAND 0.7 WIDE  
(DD) - POSITIVE COVENANT


## NOTES

1. THIS PLAN IS SUITABLE FOR DETAILED PLANNING & DESIGN AT THE SCALE/S STATED. THE PLAN MAY NOT BE SUITABLE FOR ANY OTHER PURPOSE OR FOR USE AT ANY OTHER SCALE/S.
2. SERVICES LOCATED ONLY WHERE VISIBLE.
3. THE BOUNDARIES & UNDERGROUND SERVICES SHOWN ARE APPROXIMATE ONLY. FURTHER SURVEY WILL BE REQUIRED IF CONSTRUCTION IS TO TAKE PLACE ON OR ADJACENT TO THE BOUNDARIES.

**DELFS LASCELLES**  
CONSULTING SURVEYORS



# LOT 1902

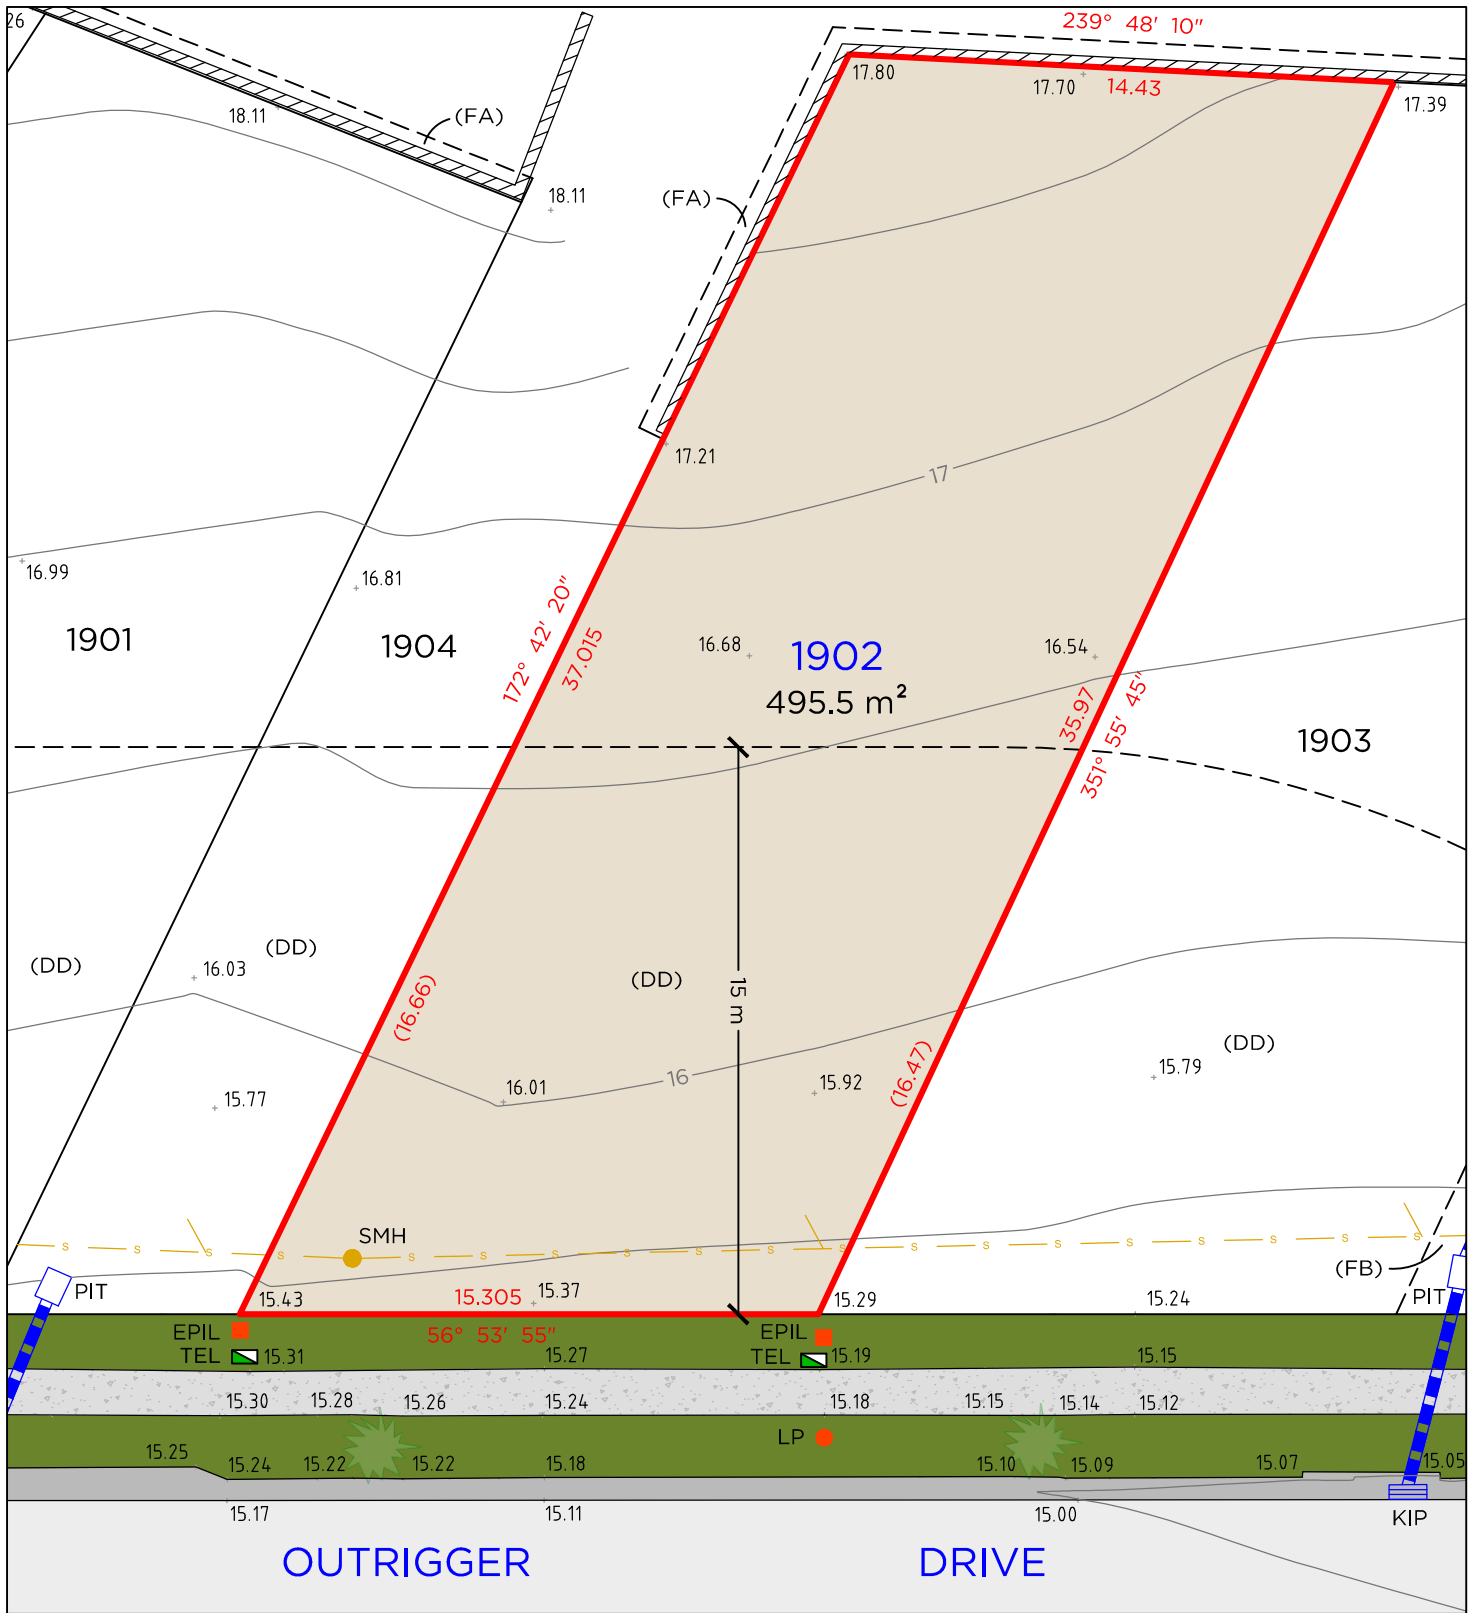

## LEGEND

	BOUNDARY LINE		TEL	TELSTRA / NBN PIT
	ADJACENT BOUNDARY		EPIL	ELECTRICAL PILLAR
	EASEMENT		LP	POWER POLE
	SEWER		SMH	SEWER MAN HOLE
	RETAINING WALL		KIP	KERB INLET PIT
	STORMWATER		PIT	DRAINAGE PIT

## EASEMENTS

- (FA) - RESTRICTION ON THE USE OF LAND 0.7 WIDE
- (FB) - EASEMENT TO DRAIN WATER 2 WIDE
- (DD) - POSITIVE COVENANT


## NOTES

1. THIS PLAN IS SUITABLE FOR DETAILED PLANNING & DESIGN AT THE SCALE/S STATED. THE PLAN MAY NOT BE SUITABLE FOR ANY OTHER PURPOSE OR FOR USE AT ANY OTHER SCALE/S.
2. SERVICES LOCATED ONLY WHERE VISIBLE.
3. THE BOUNDARIES & UNDERGROUND SERVICES SHOWN ARE APPROXIMATE ONLY. FURTHER SURVEY WILL BE REQUIRED IF CONSTRUCTION IS TO TAKE PLACE ON OR ADJACENT TO THE BOUNDARIES.

**DELFS LASCELLES**  
CONSULTING SURVEYORS



# LOT 1903

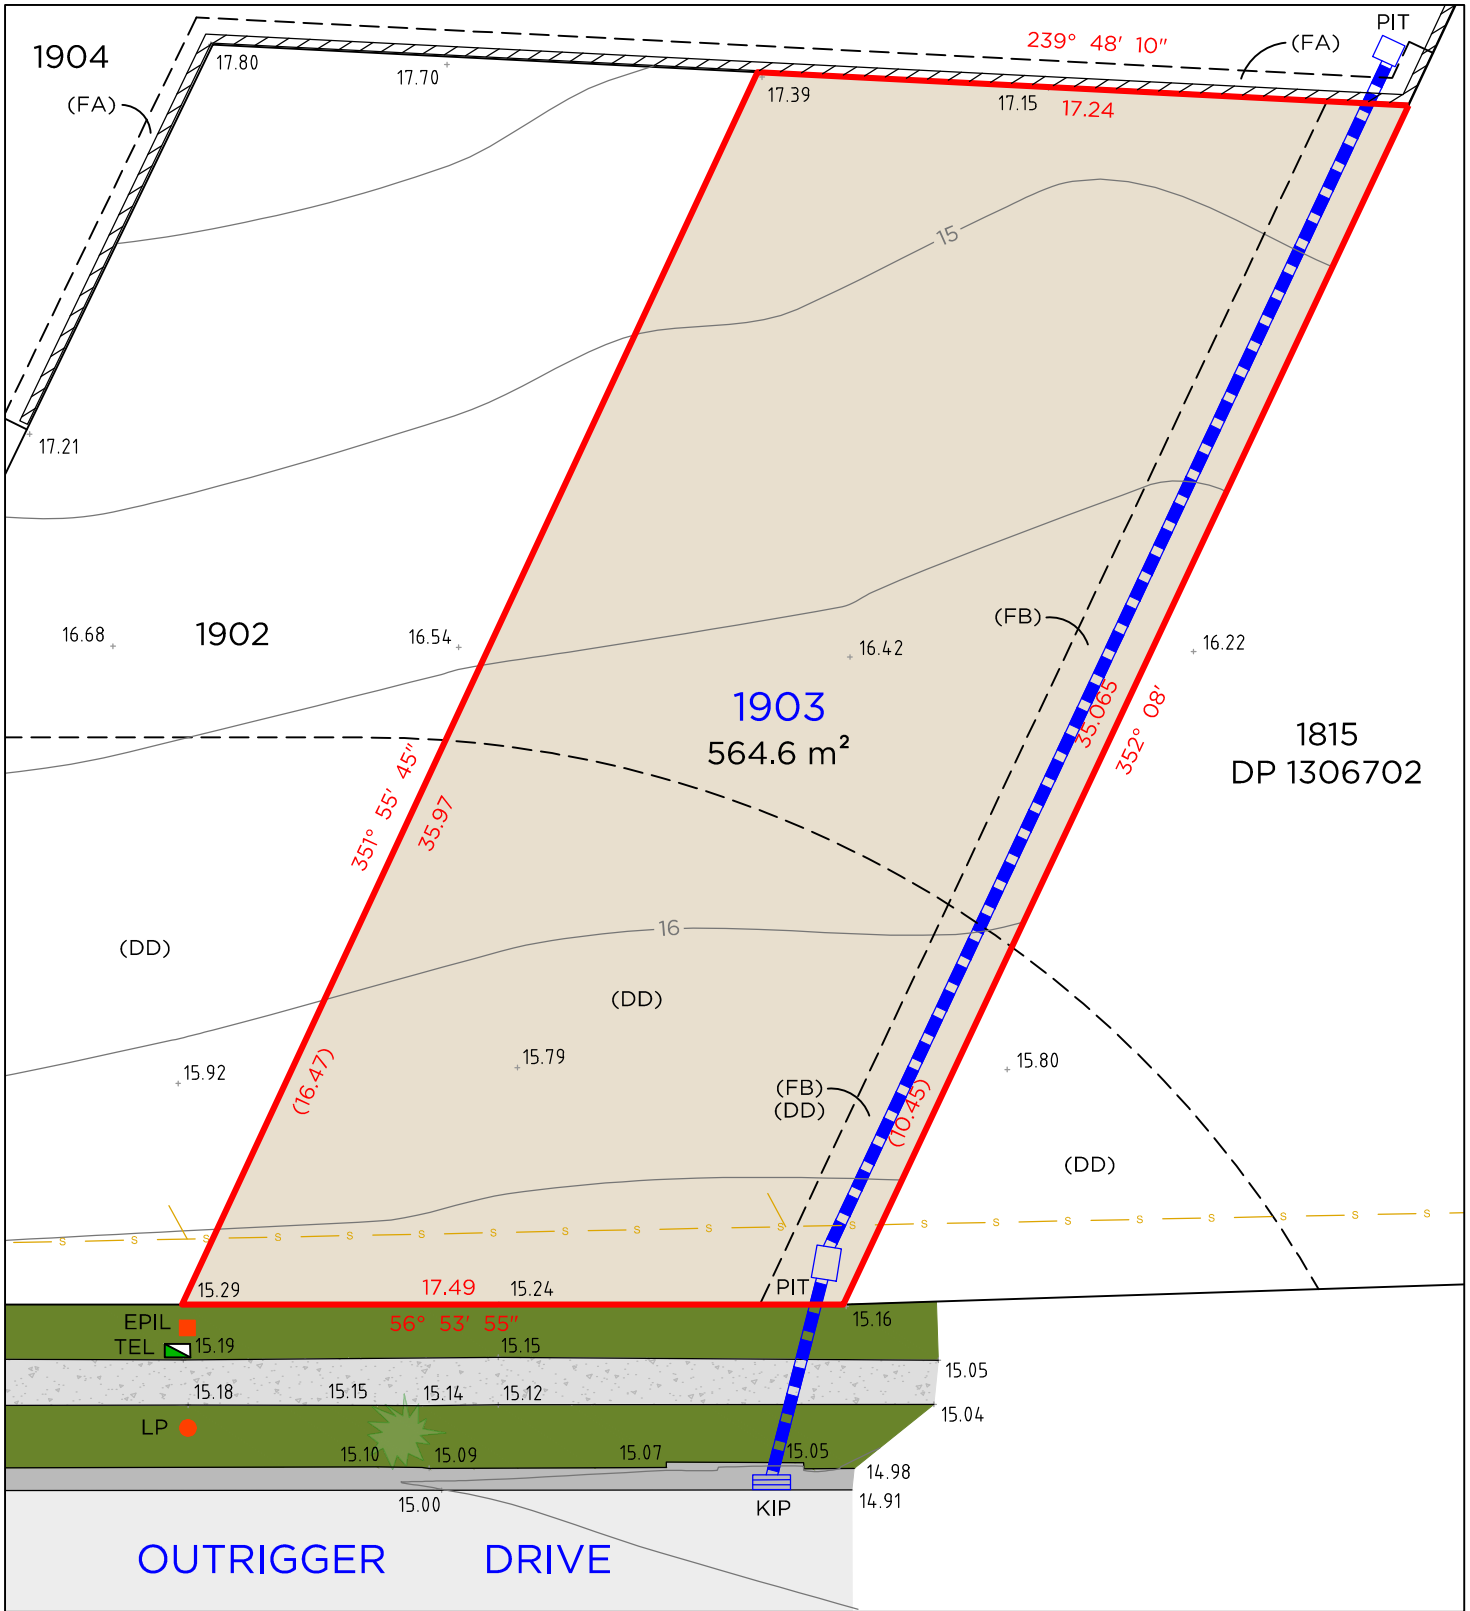

## LEGEND

	BOUNDARY LINE		TEL	TELSTRA / NBN PIT
	ADJACENT BOUNDARY		EPIL	ELECTRICAL PILLAR
	EASEMENT		LP	POWER POLE
	SEWER		SMH	SEWER MAN HOLE
	RETAINING WALL		KIP	KERB INLET PIT
	STORMWATER		PIT	DRAINAGE PIT

## EASEMENTS

- (FA) - RESTRICTION ON THE USE OF LAND 0.7 WIDE
- (FB) - EASEMENT TO DRAIN WATER 2 WIDE
- (DD) - POSITIVE COVENANT

## NOTES

1. THIS PLAN IS SUITABLE FOR DETAILED PLANNING & DESIGN AT THE SCALE/S STATED. THE PLAN MAY NOT BE SUITABLE FOR ANY OTHER PURPOSE OR FOR USE AT ANY OTHER SCALE/S.
2. SERVICES LOCATED ONLY WHERE VISIBLE.
3. THE BOUNDARIES & UNDERGROUND SERVICES SHOWN ARE APPROXIMATE ONLY. FURTHER SURVEY WILL BE REQUIRED IF CONSTRUCTION IS TO TAKE PLACE ON OR ADJACENT TO THE BOUNDARIES.

**DELFS LASCELLES**  
CONSULTING SURVEYORS

